




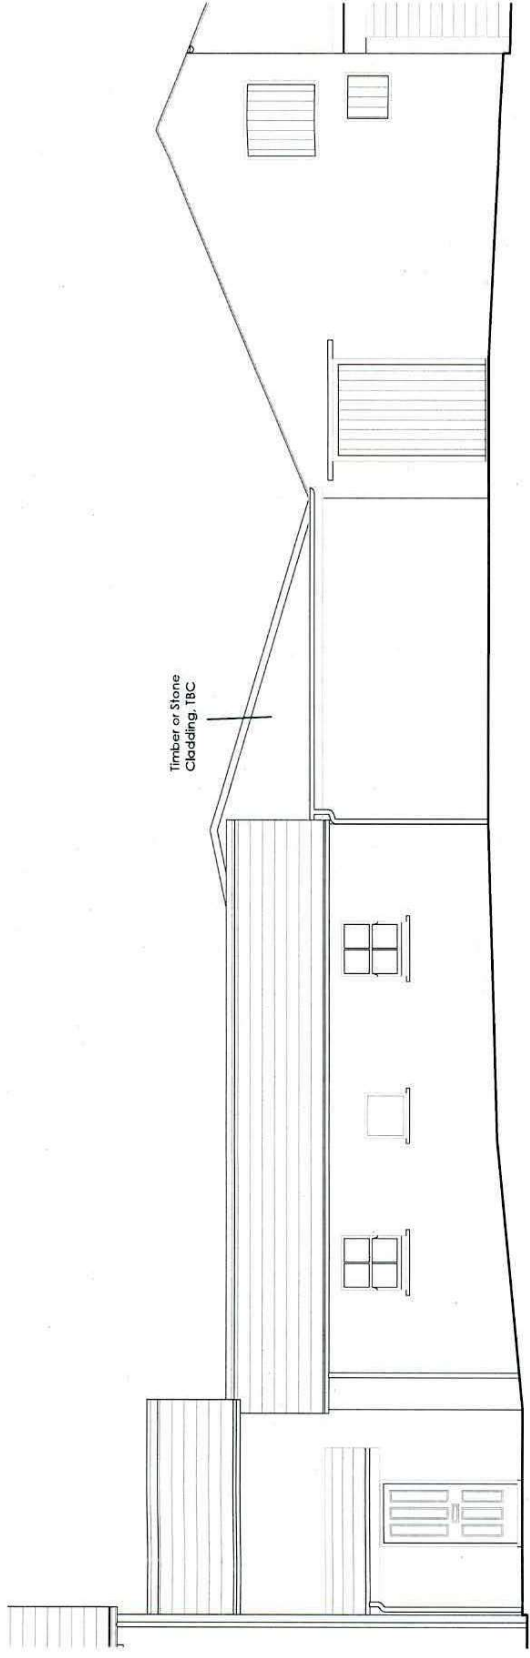


East (Front) Elevation 1:50 Scale

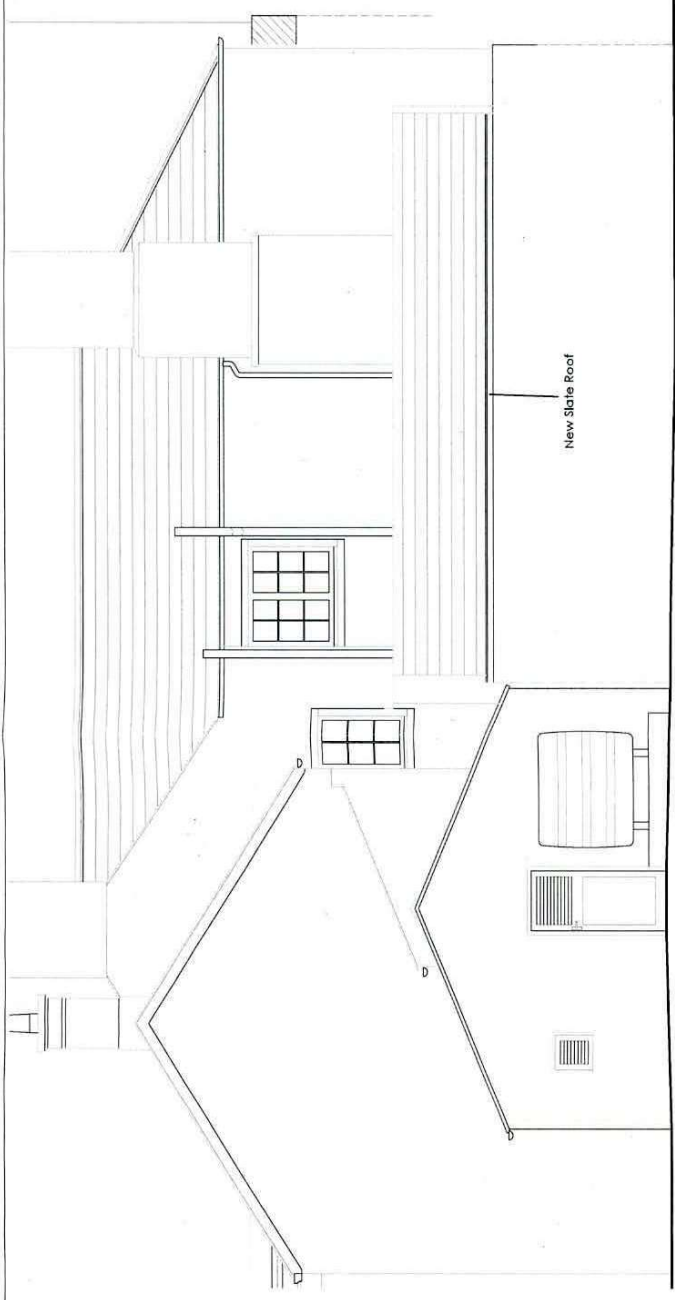


North (Side) Elevation 1:50 Scale

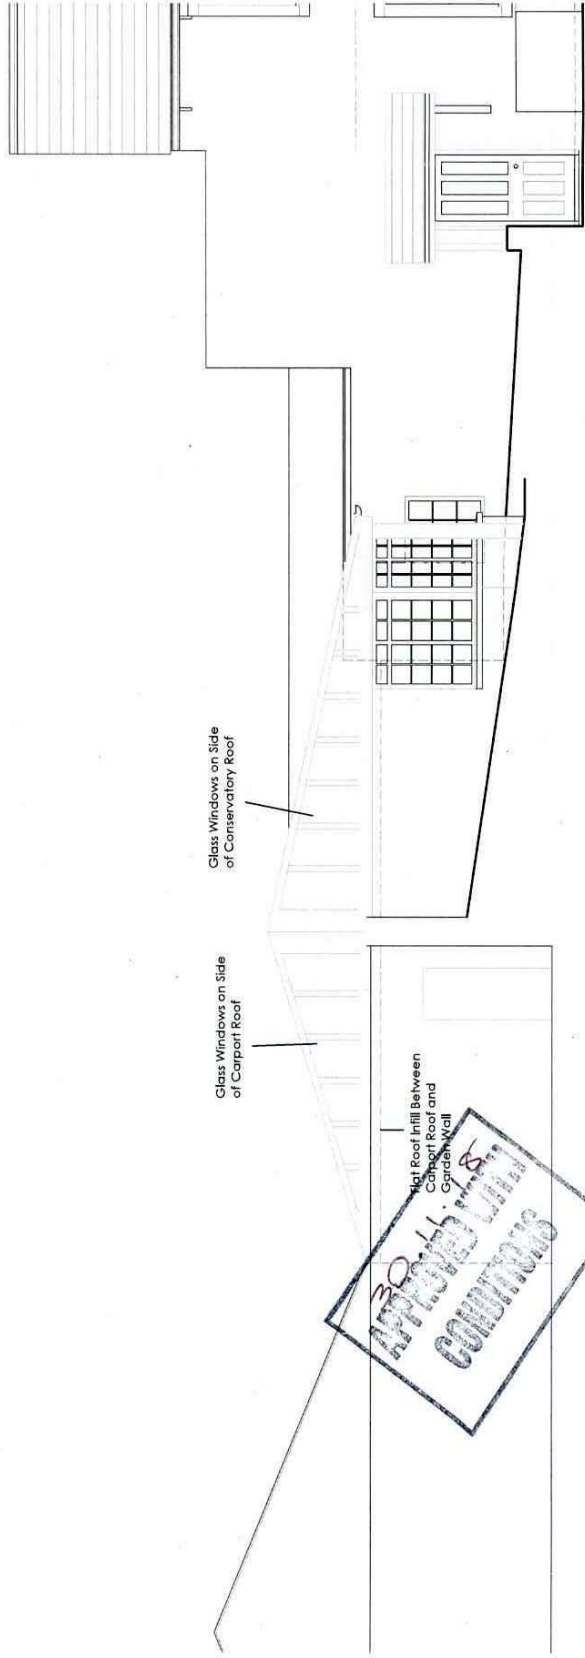

West (Rear) Elevation 1:50 Scale

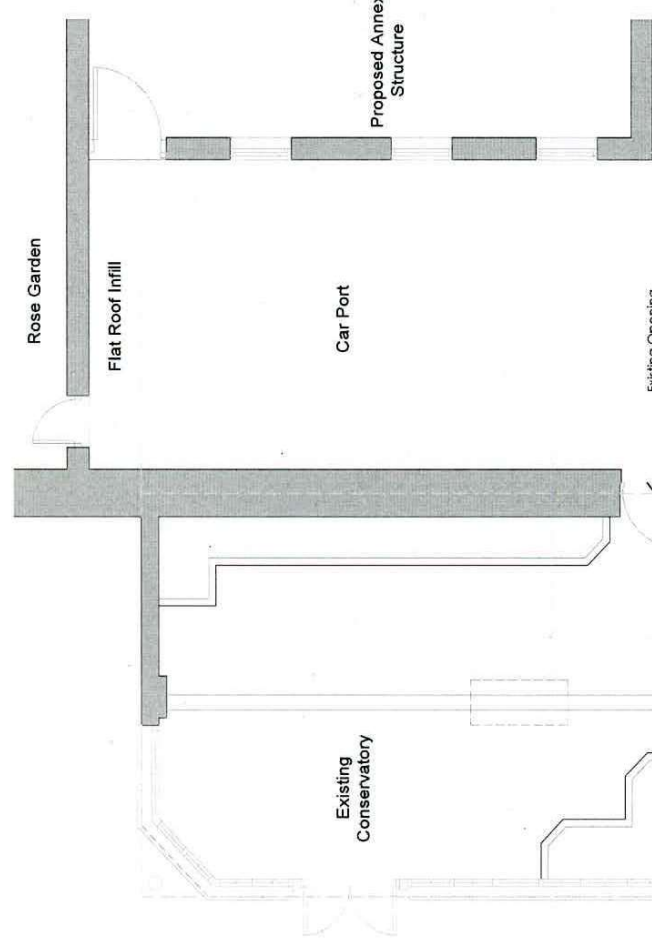

Part Ground Floor Plan 1:50 Scale

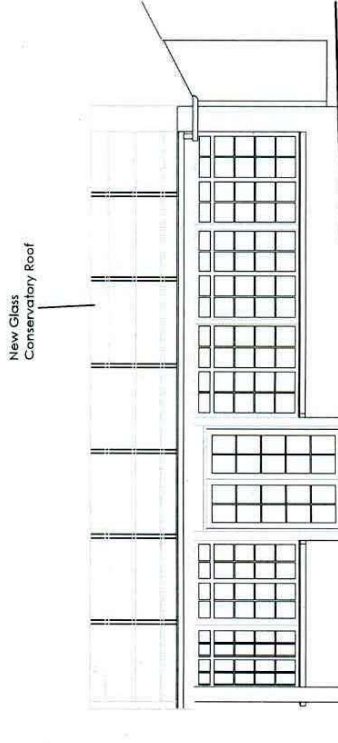

North (Courtyard) Elevation 1:50 Scale

Client: Mr and Mrs Cooley

Job Title: Proposed alterations to form new link structure between the Dower House and the residential annex (former garage structure) at Park Road, Gisburn

Drawing Title: Roof Options 1 - Proposed Glass Roof Over Conservatory and Slate Roof Over Car Port

Scale: 1:100 @ A1

Date: Aug 2018

Drawn: JS

spa SUNDERLAND PEACOCK ARCHITECTS

4966 - PII-03