


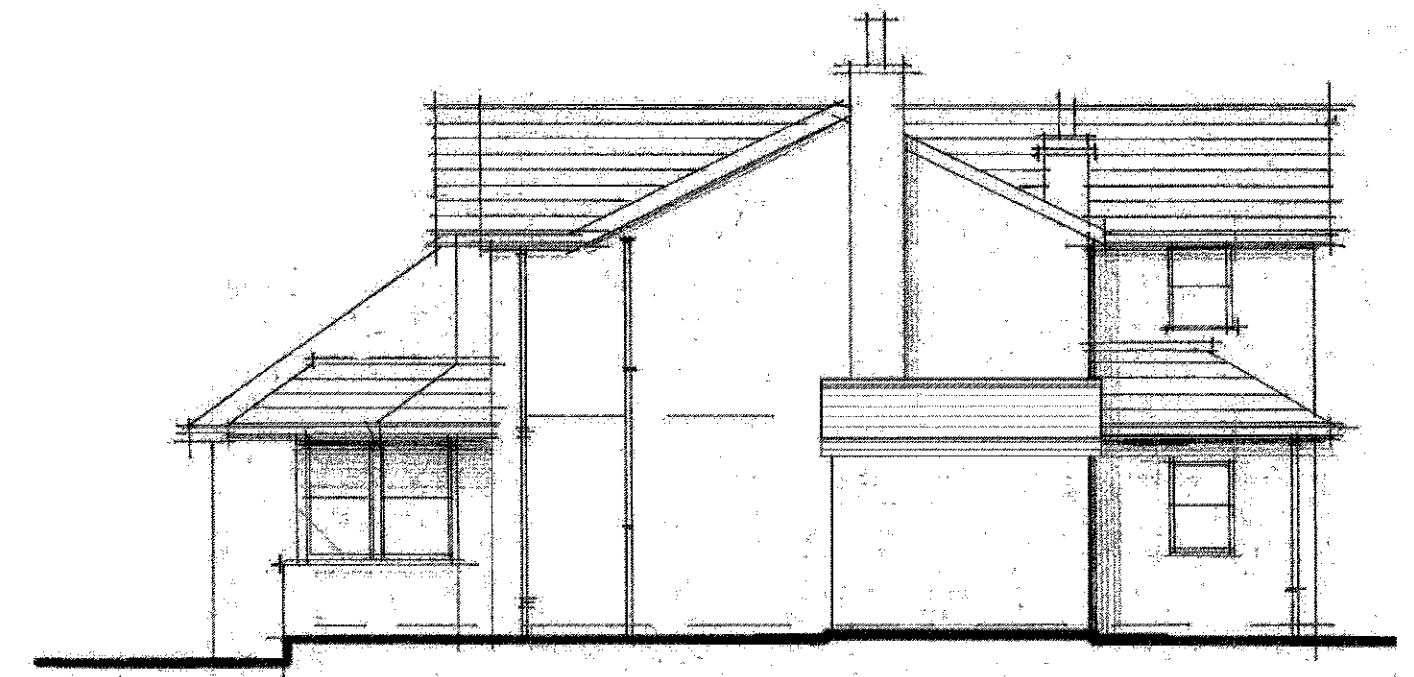

South east elevation



North east



North west elevation

320180257P

Revisions

REV A Shed indicated. 21.03.18 NE

Client
Mr and Mrs Evans

Job Title
Proposed Two Storey Side Extension To:
Springfield House
3 Springfield Close
Whalley
BB7 9BW

Drawing Title
Existing Elevations

Scale 1:100 @ A2	Date August 2017	Drawn DL
---------------------	---------------------	-------------

spa
SUNDERLAND PEACOCK ARCHITECTS
SUNDERLAND PEACOCK & ASSOCIATES LTD.
HAZELMER, PIMLICO ROAD, CLITHEROE
LANCASHIRE, BB7 2AG
T 01204 425115 F 01204 427328
E info@sunderlandpeacock.com
www.sunderlandpeacock.com



5411 - 04 A