
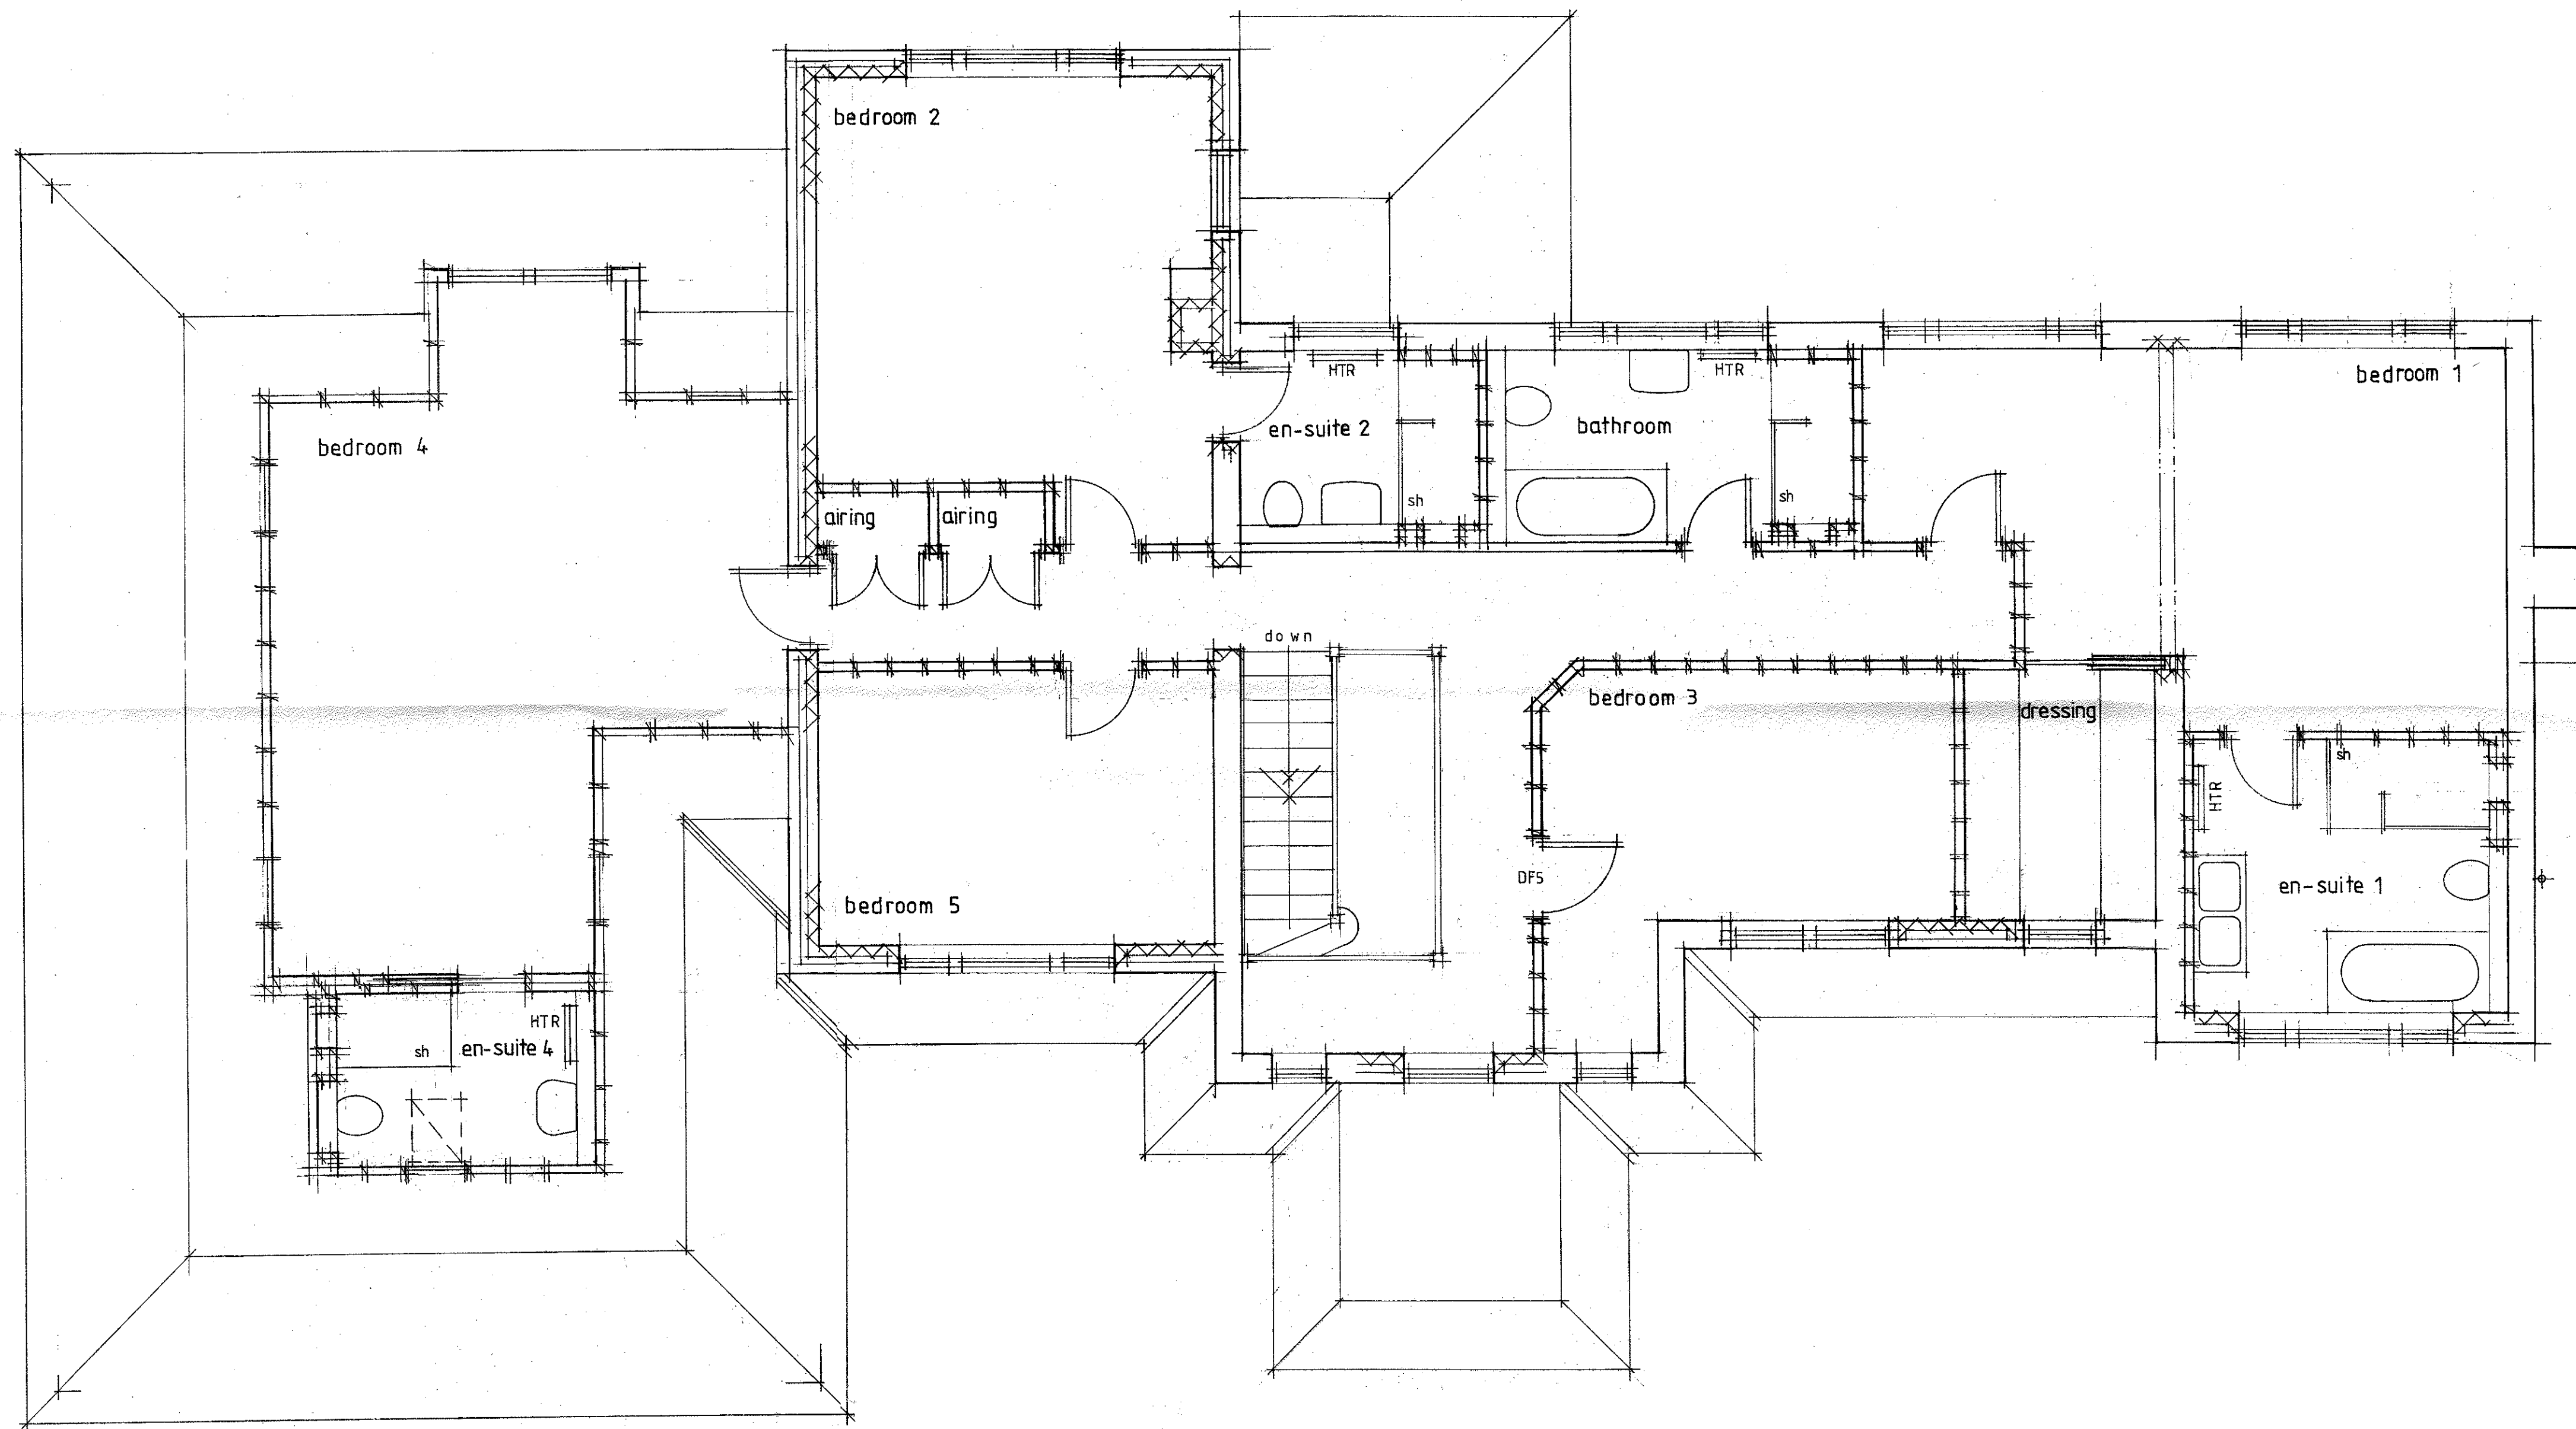


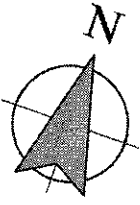

320180257P

Client
Mr and Mrs Evans

Job Title
Proposed Two Storey Side Extension To:
Springfield House
3 Springfield Close
Whalley
BB7 9BW

Drawing Title
Existing First Floor Plan

Scale 1:50 @ A1	Date August 2017	Drawn CHS
--------------------	---------------------	--------------

spa
SUNDERLAND PEACOCK ARCHITECTS
SUNDERLAND PEACOCK & ASSOCIATES LTD.
HAZELMERE, PIMICO ROAD, CLITHEROE
LANCASHIRE, BB7 2AG
T 01206 423178 F 01206 423128
E info@sunderlandpeacock.com
www.sunderlandpeacock.com



5411 - 03