



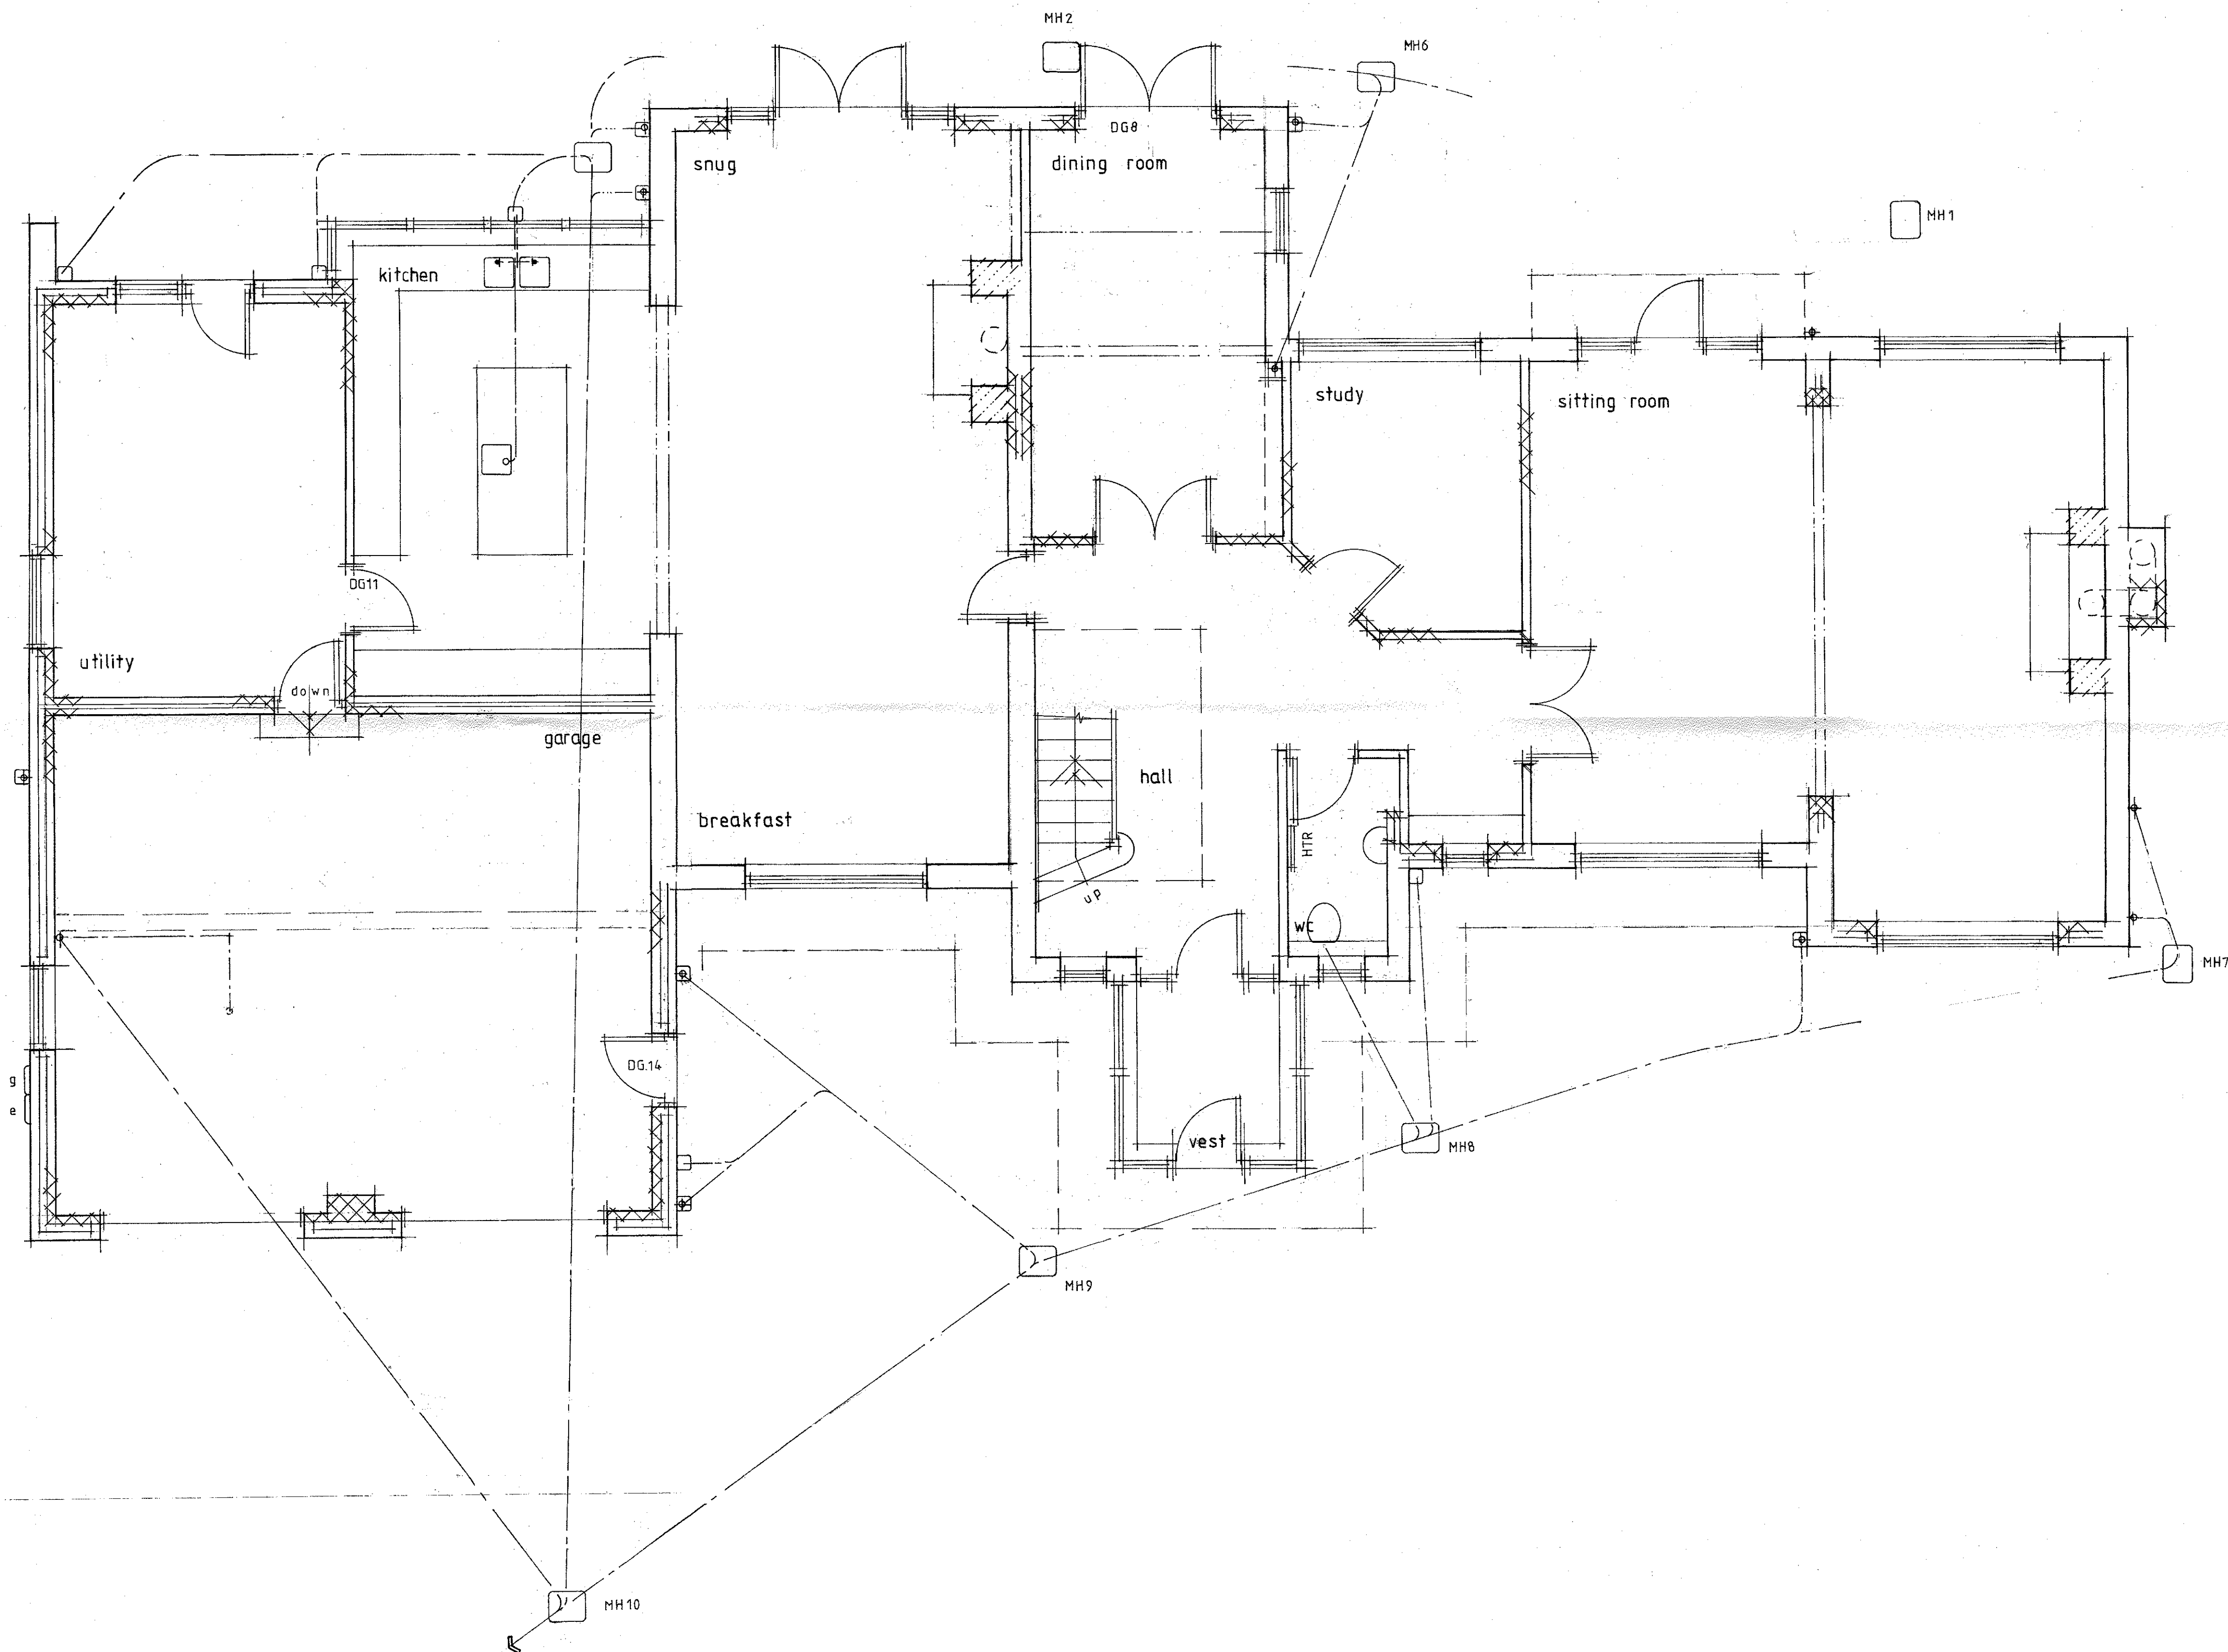

320180257P

Client Mr and Mrs Evans		
Job Title Proposed Two Storey Side Extension To: Springfield House 3 Springfield Close Whalley BB7 9BW		
Drawing Title Existing Ground Floor Plan		
Scale 1:50 @ A1	Date August 2017	Drawn CHS

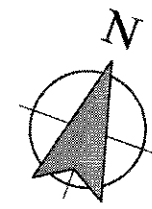