


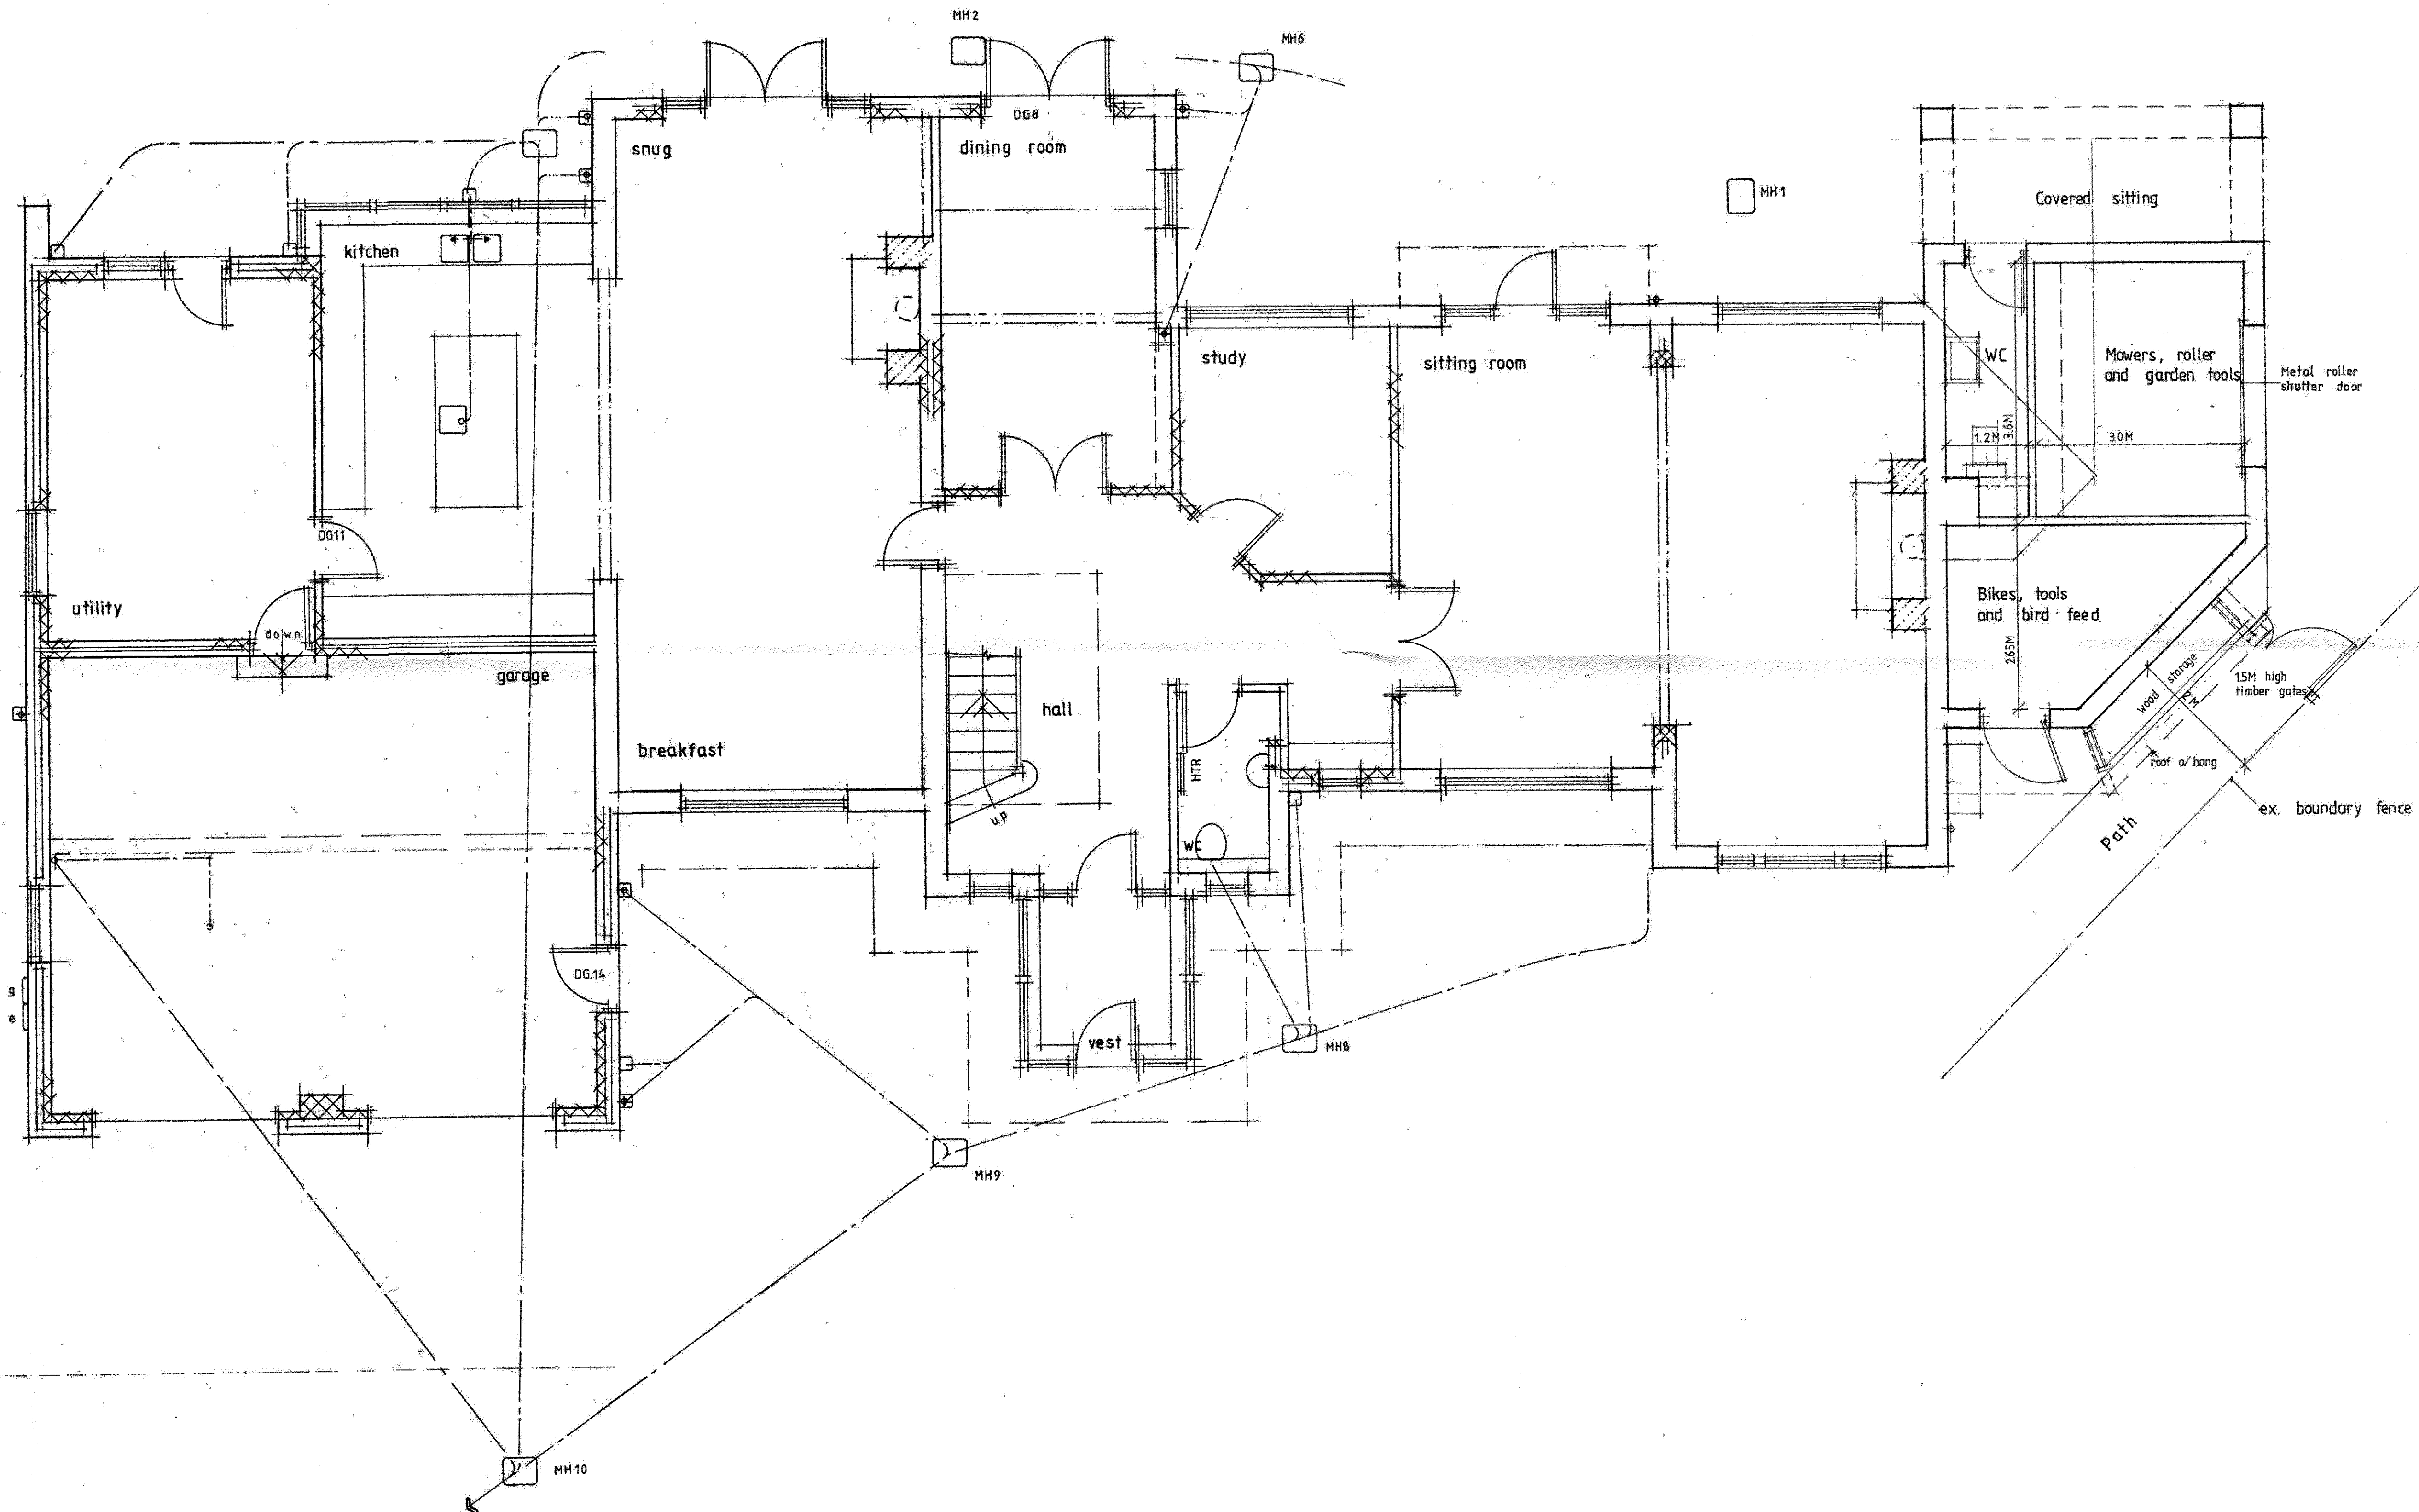

REV A First floor extended and log store formed 22/10/17 SGH
REV B Scheme amended. 23.01.18 SGH
REV C Scheme amended. 05.03.18 SGH

320180257P

Client
Mr and Mrs Evans

Job title
Proposed Two Storey Side Extension To:
Springfield House
3 Springfield Close
Whalley
BB7 9BW

Drawing title
Proposed Ground Floor Plan

Scale
1:50 @ A1

Date
August 2017

Drawn
SGH

spa
SUNDERLAND PEACOCK ARCHITECTS
SUNDERLAND PEACOCK & ASSOCIATES LTD.
HAZELMEERE, PIMBO ROAD, CLITHEROE
LANCASHIRE, BB7 2AS
T 01206 423178 F 01206 427328
E info@sunderlandpeacock.com
www.sunderlandpeacock.com

5411 - 05c