



Seed, Kitchen Green Farm, Ribchester – Planning Application – Plan 3 Elevations

Proposal for A3 facilities building to serve the existing established business


Scale 1 : 100

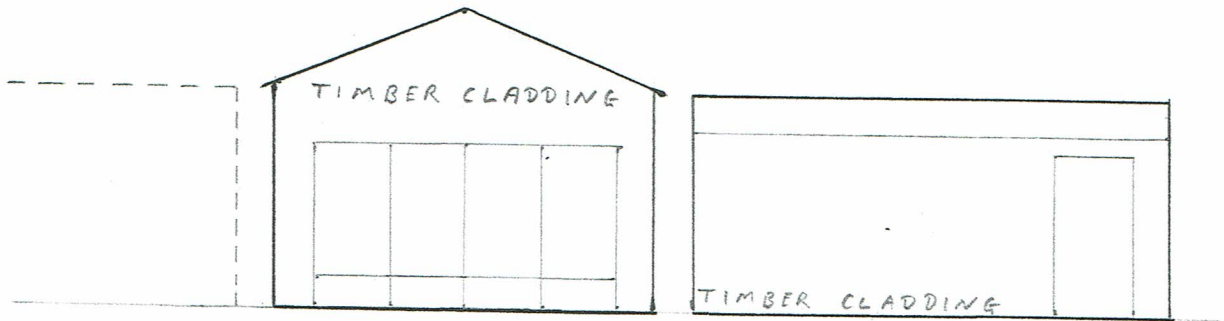

North East Elevation

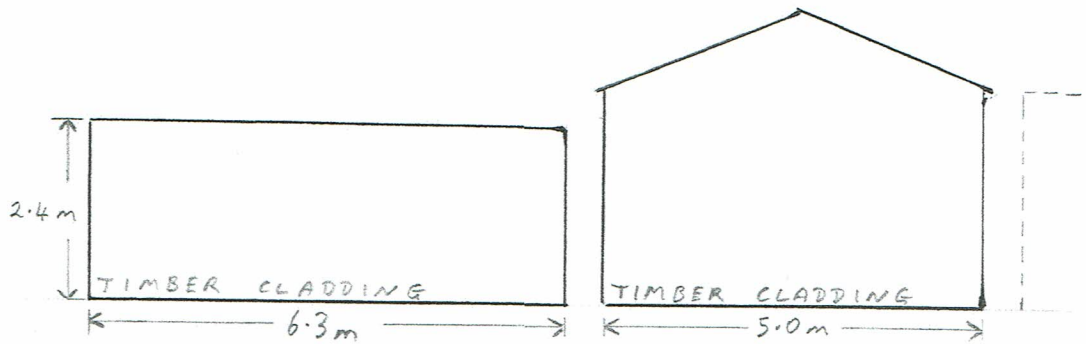

South West Elevation

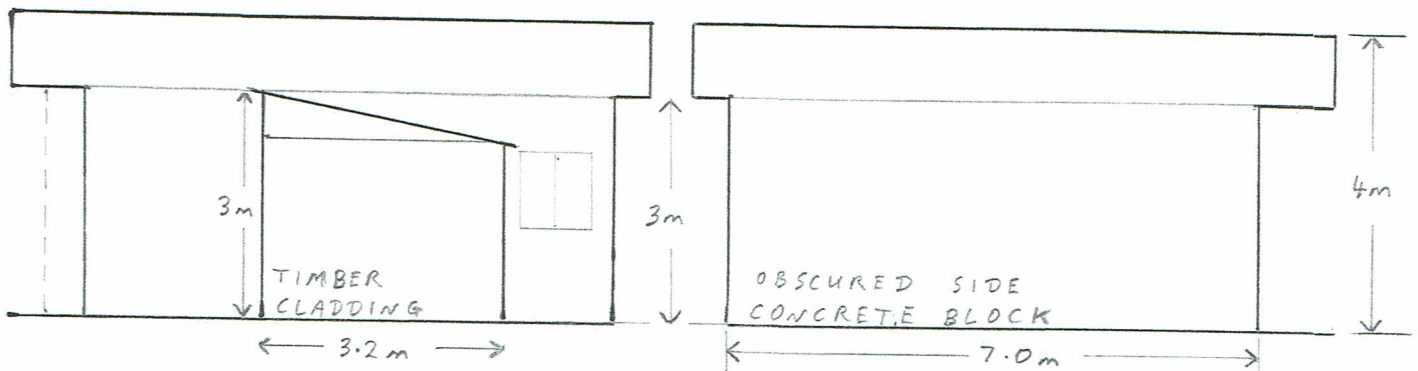


North West Elevation

South East Elevation


Seed, Kitchen Green Farm, Ribchester – Planning Application – Plan 4 Floor and Roof Plan

Proposal for A3 facilities building to serve the existing established business


Scale 1 : 100

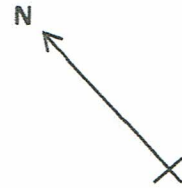

Floor Plan

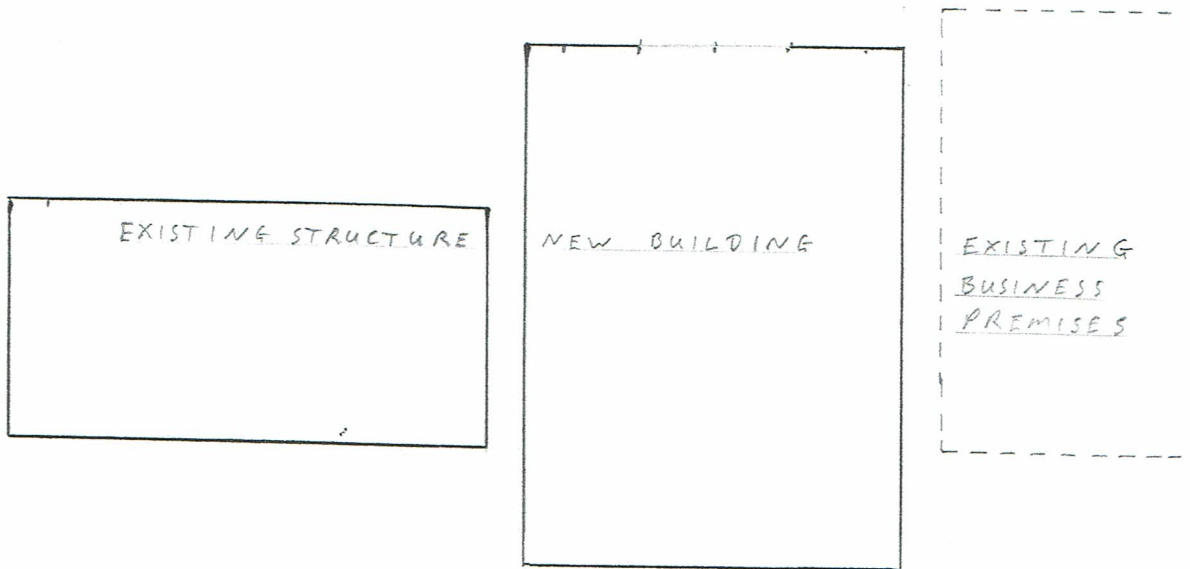


Roof Plan

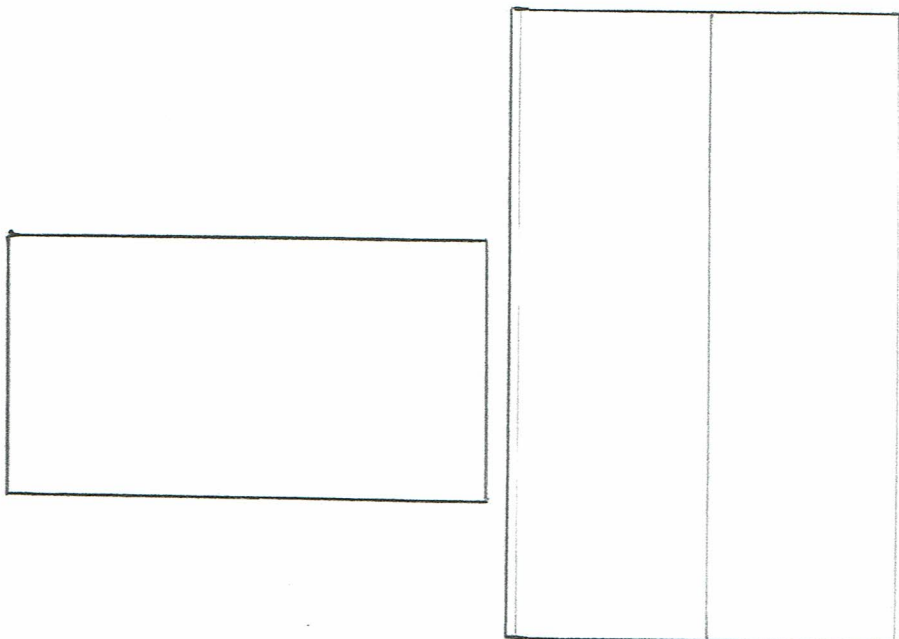


J Seed, Kitchen Green Farm, Ribchester – Planning Application – Plan 5 Existing Elevations


Scale 1 : 100

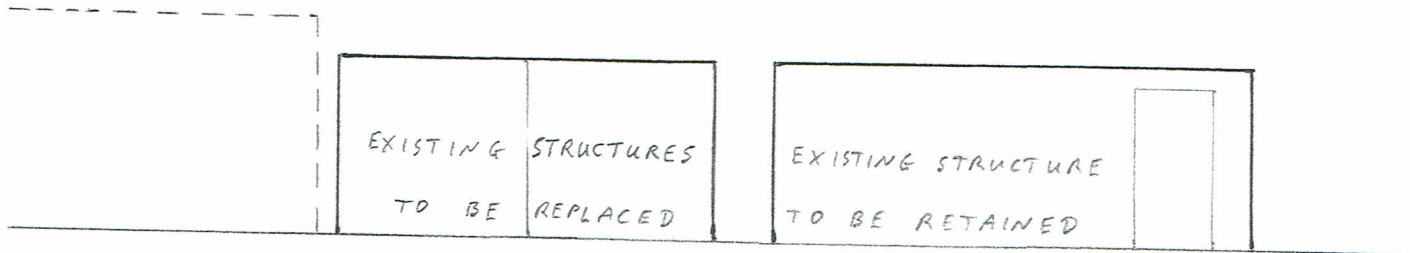


North East Elevation

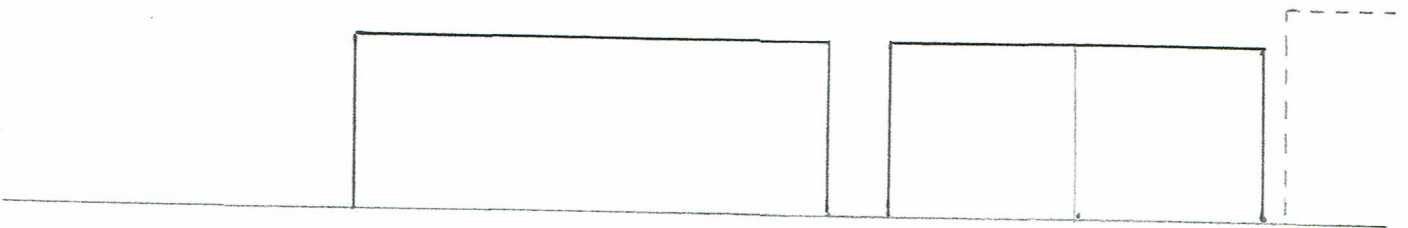

South West Elevation

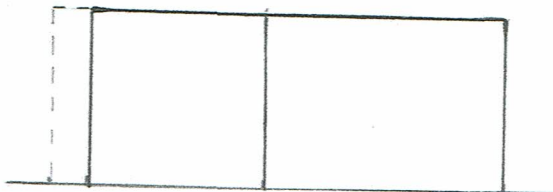



North West Elevation

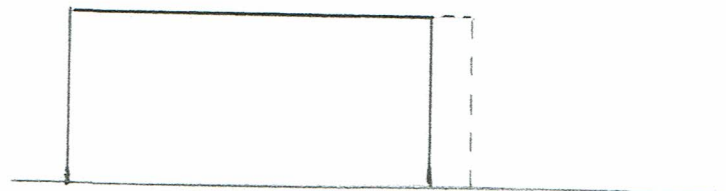

South East Elevation

Seed, Kitchen Green Farm, Ribchester – Planning Application – Plan 6 Parking Plan

Scale 1 : 250

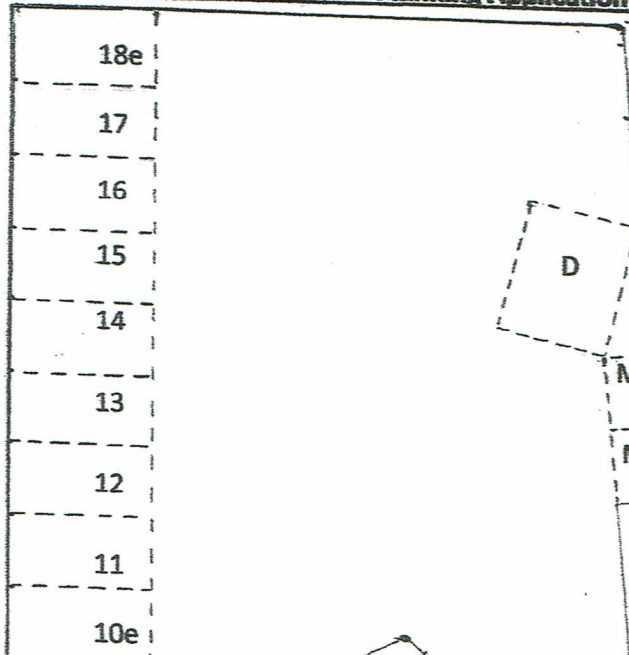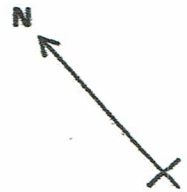

PARKING KEY

- 1e,2e,8e,9e,10e,18e – employees x 6
- 4-7 and 11-17 - visitors x 11
- D - disabled x 3
- M - motorbike x 2
- LGV - light goods x 2
- P - pedestrians only

