



Stone walls to garden store and retaining walls

Wrought iron balustrade to retaining wall where required to provide a safety barrier

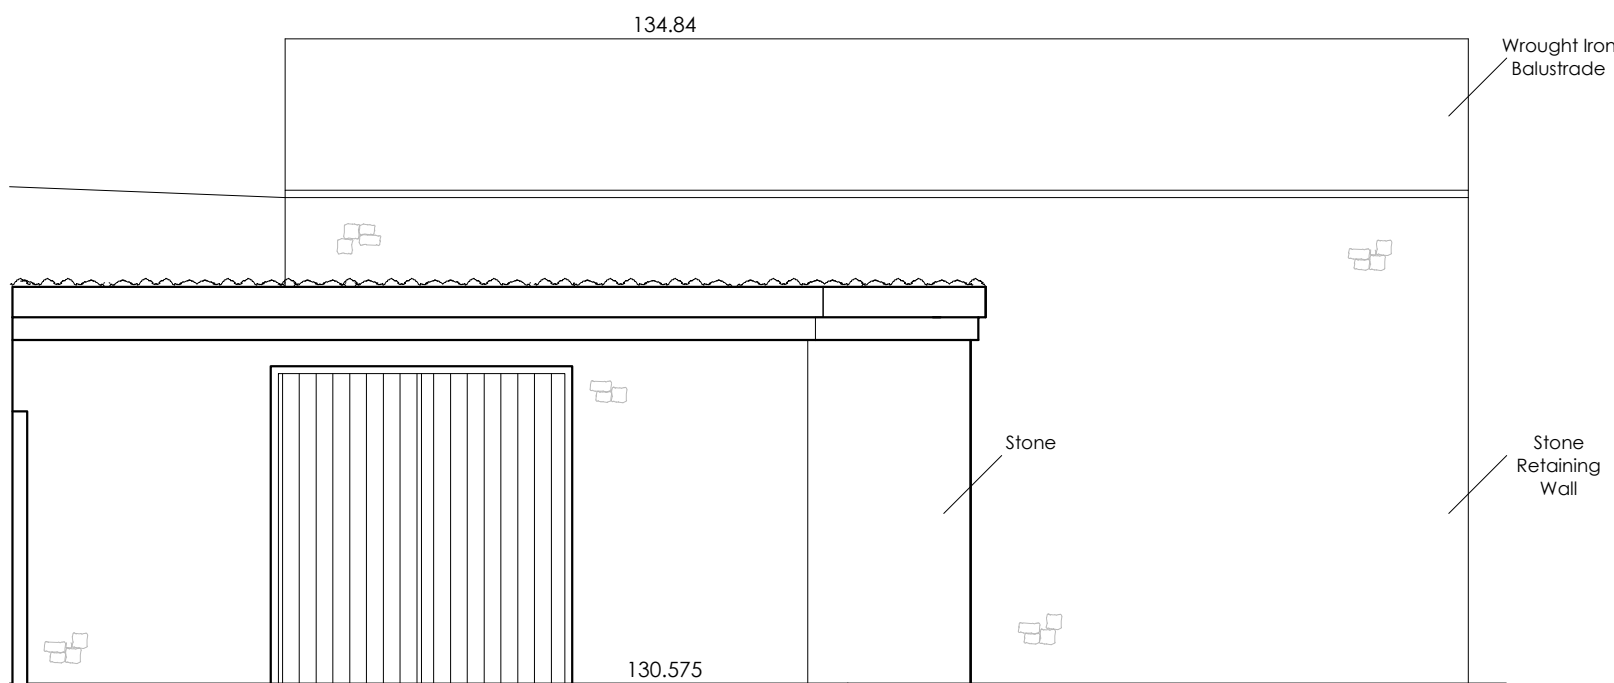

PROPOSED GARDEN STORE SOUTH ELEVATION


Scale 1:50

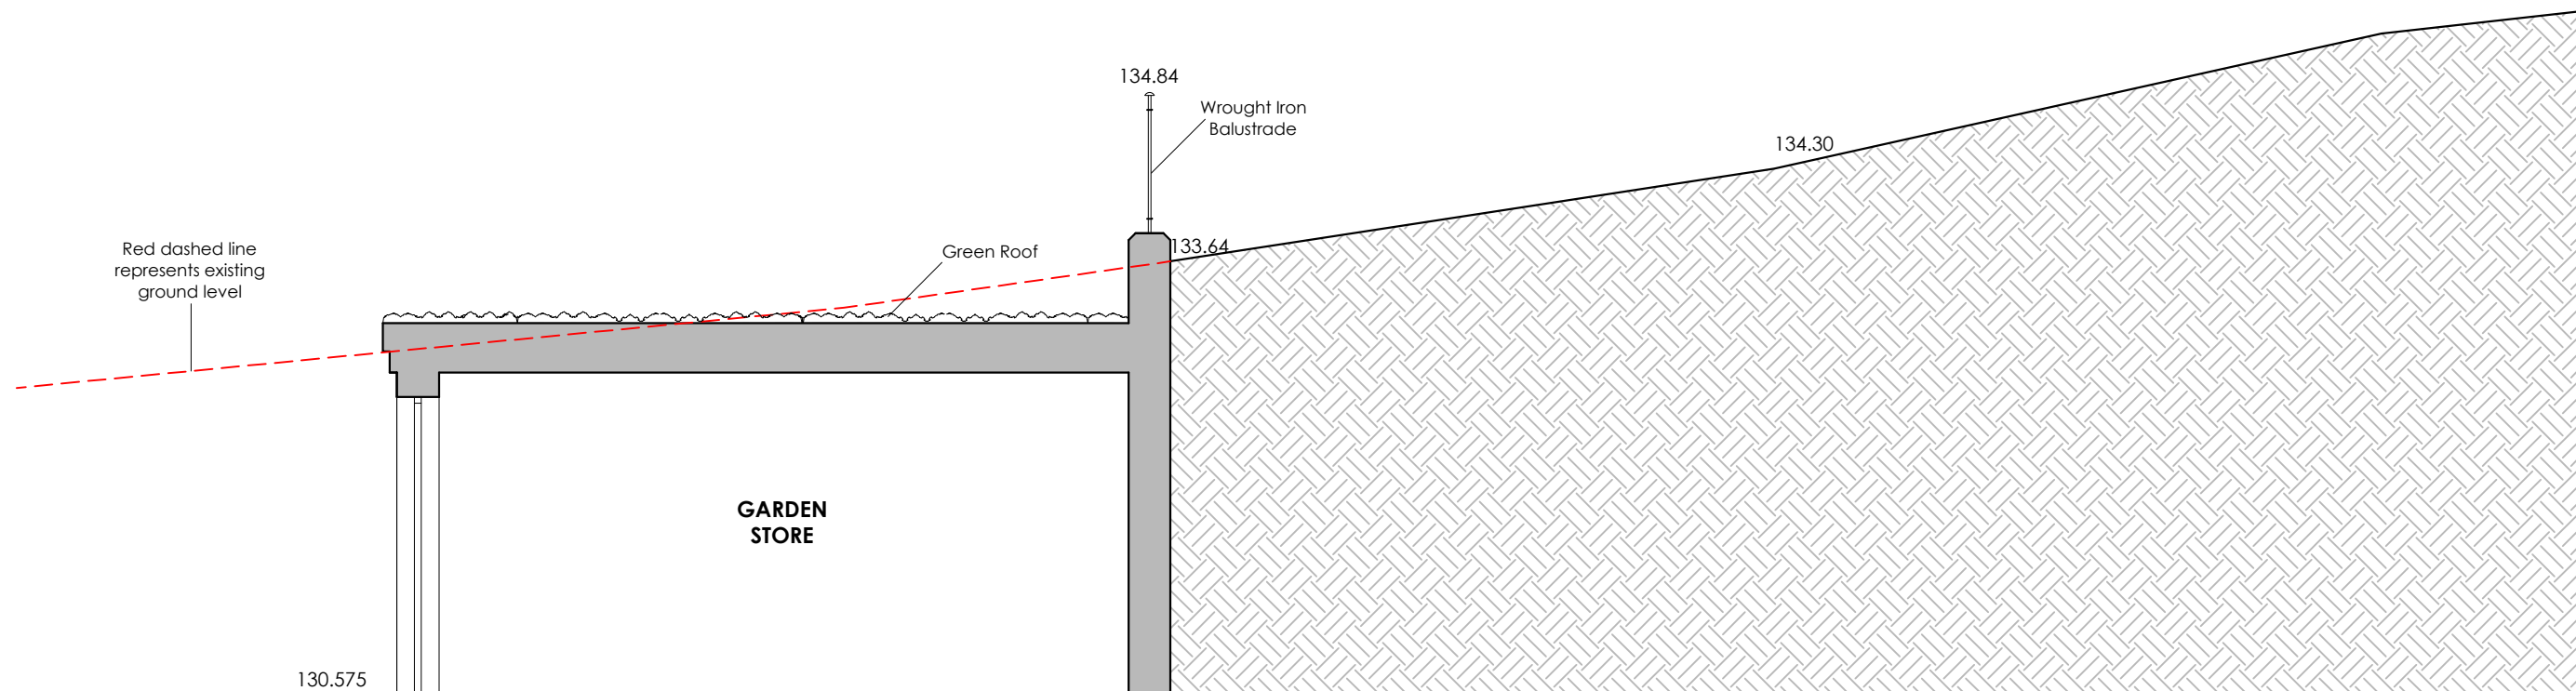


DATUM 130.00

PROPOSED SECTION B-B


Scale 1:50

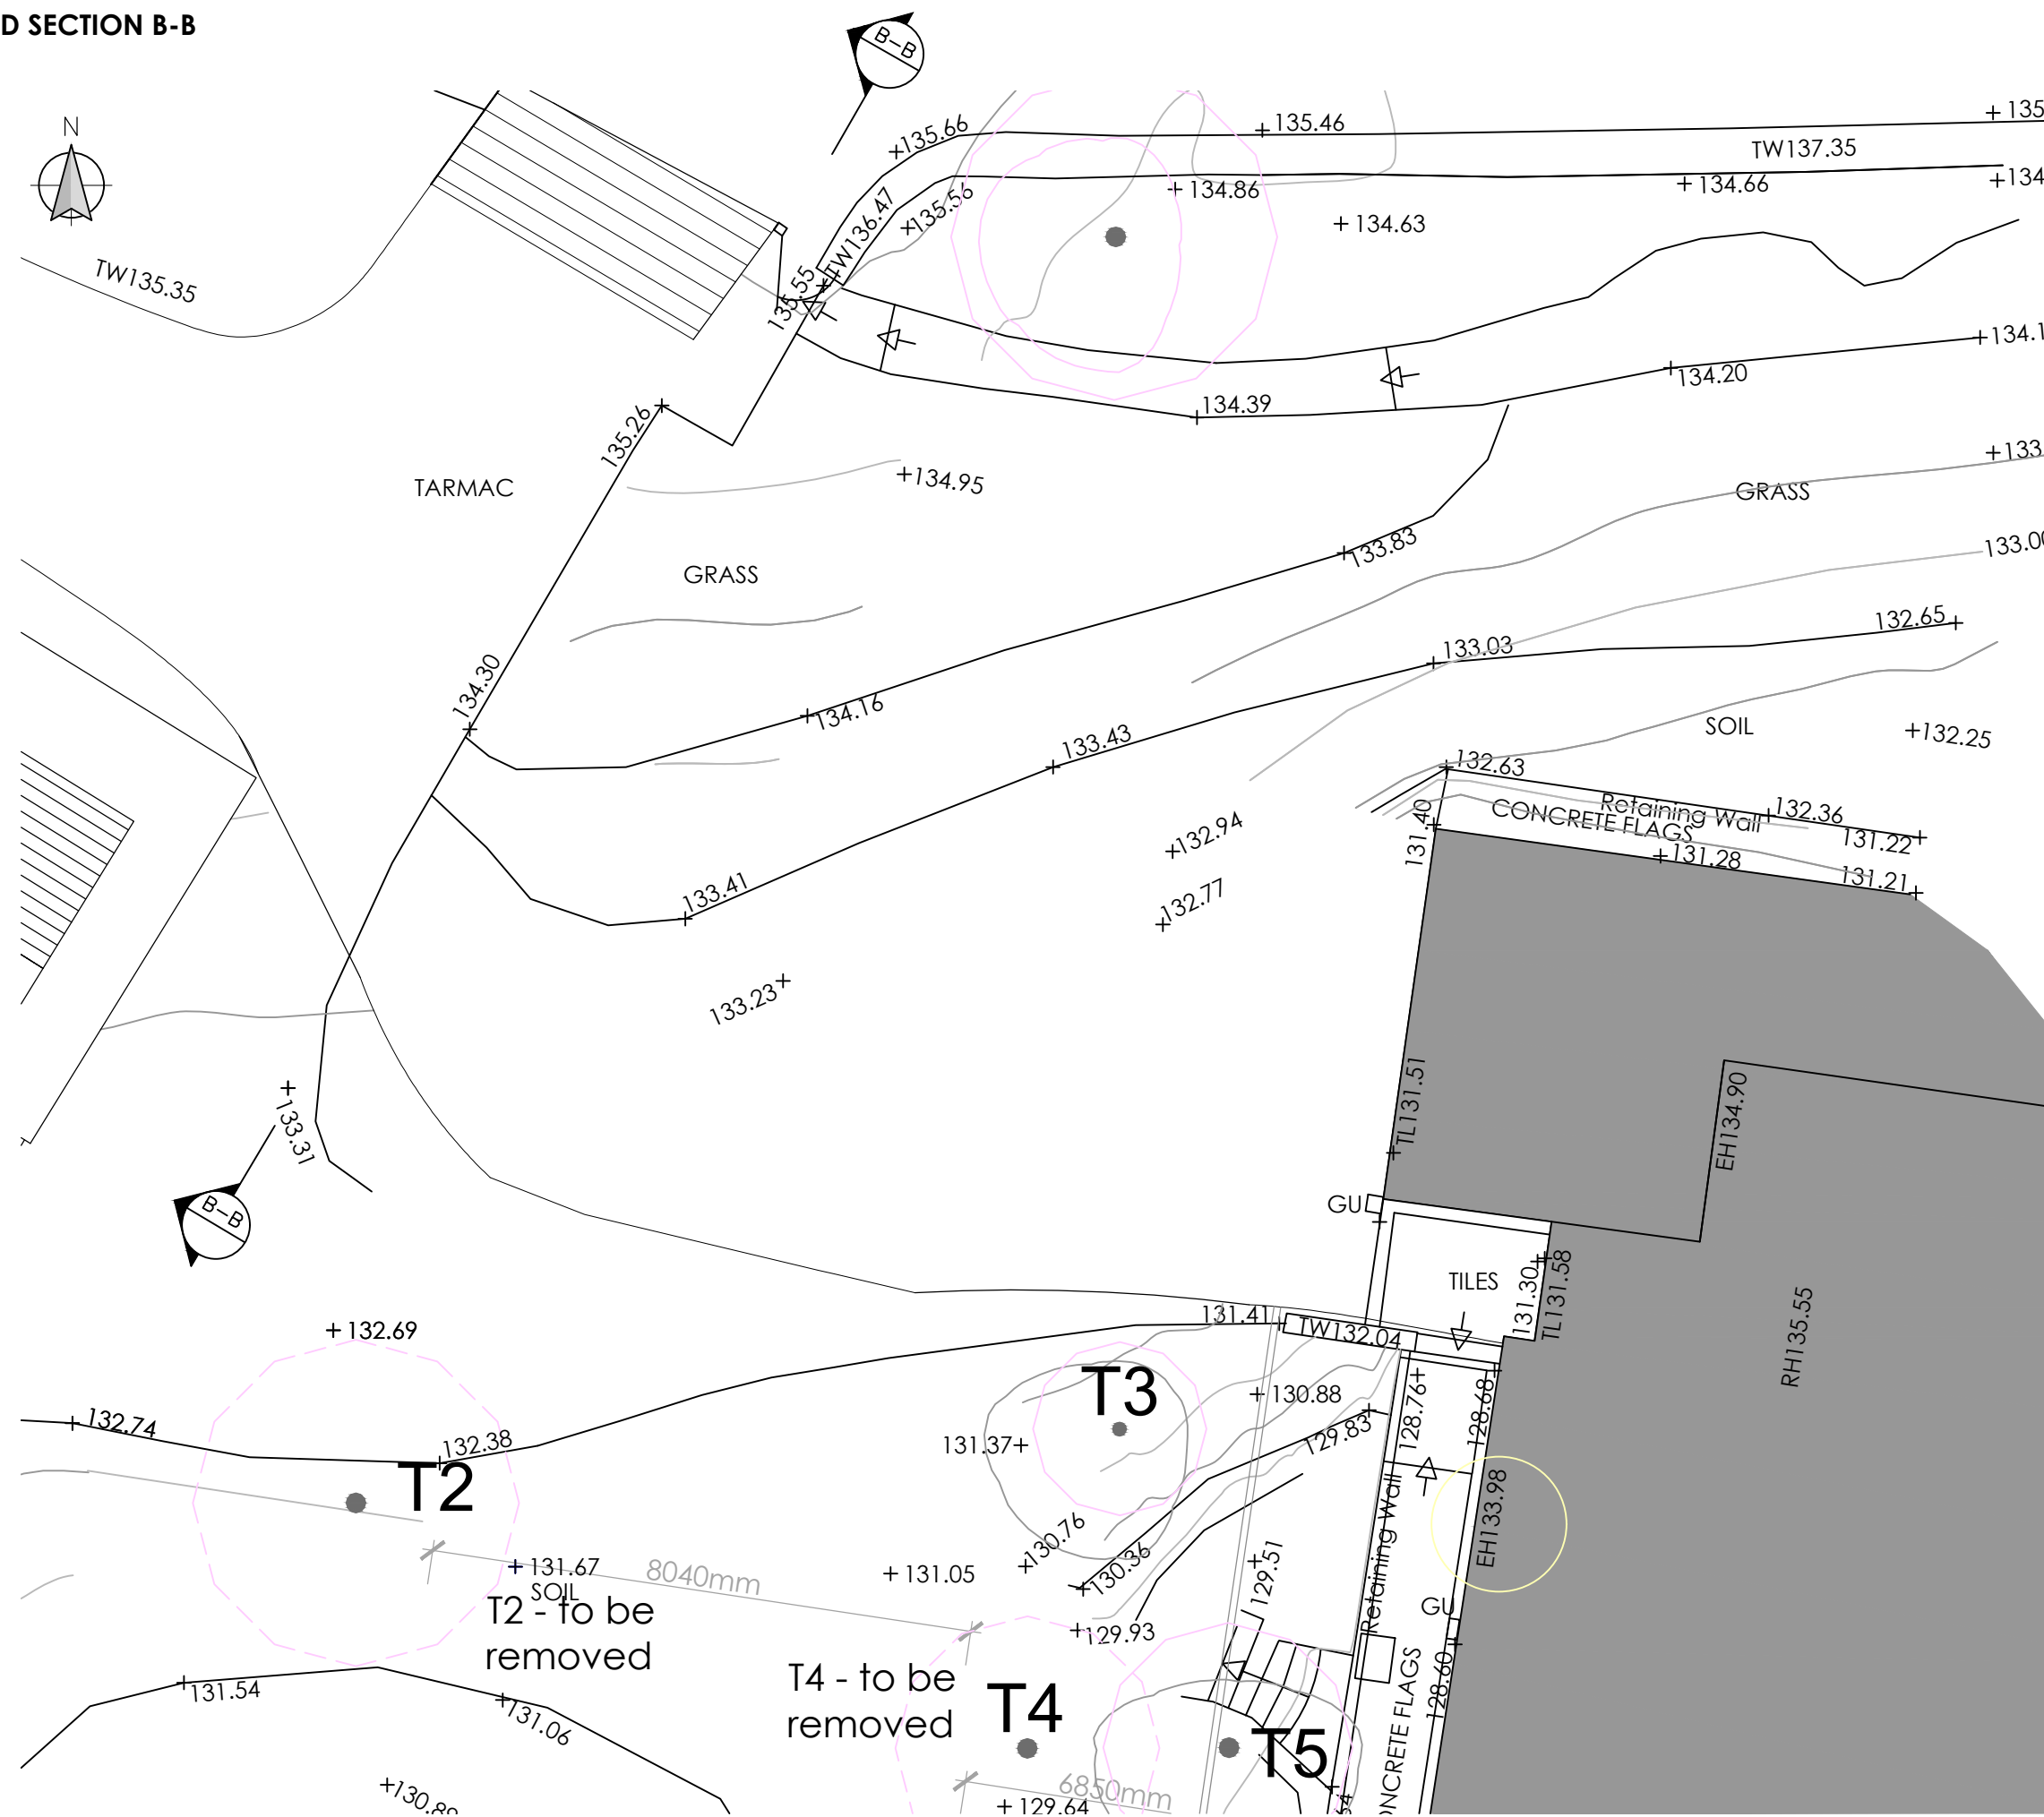

EXISTING PART SITE PLAN
Scale 1:100

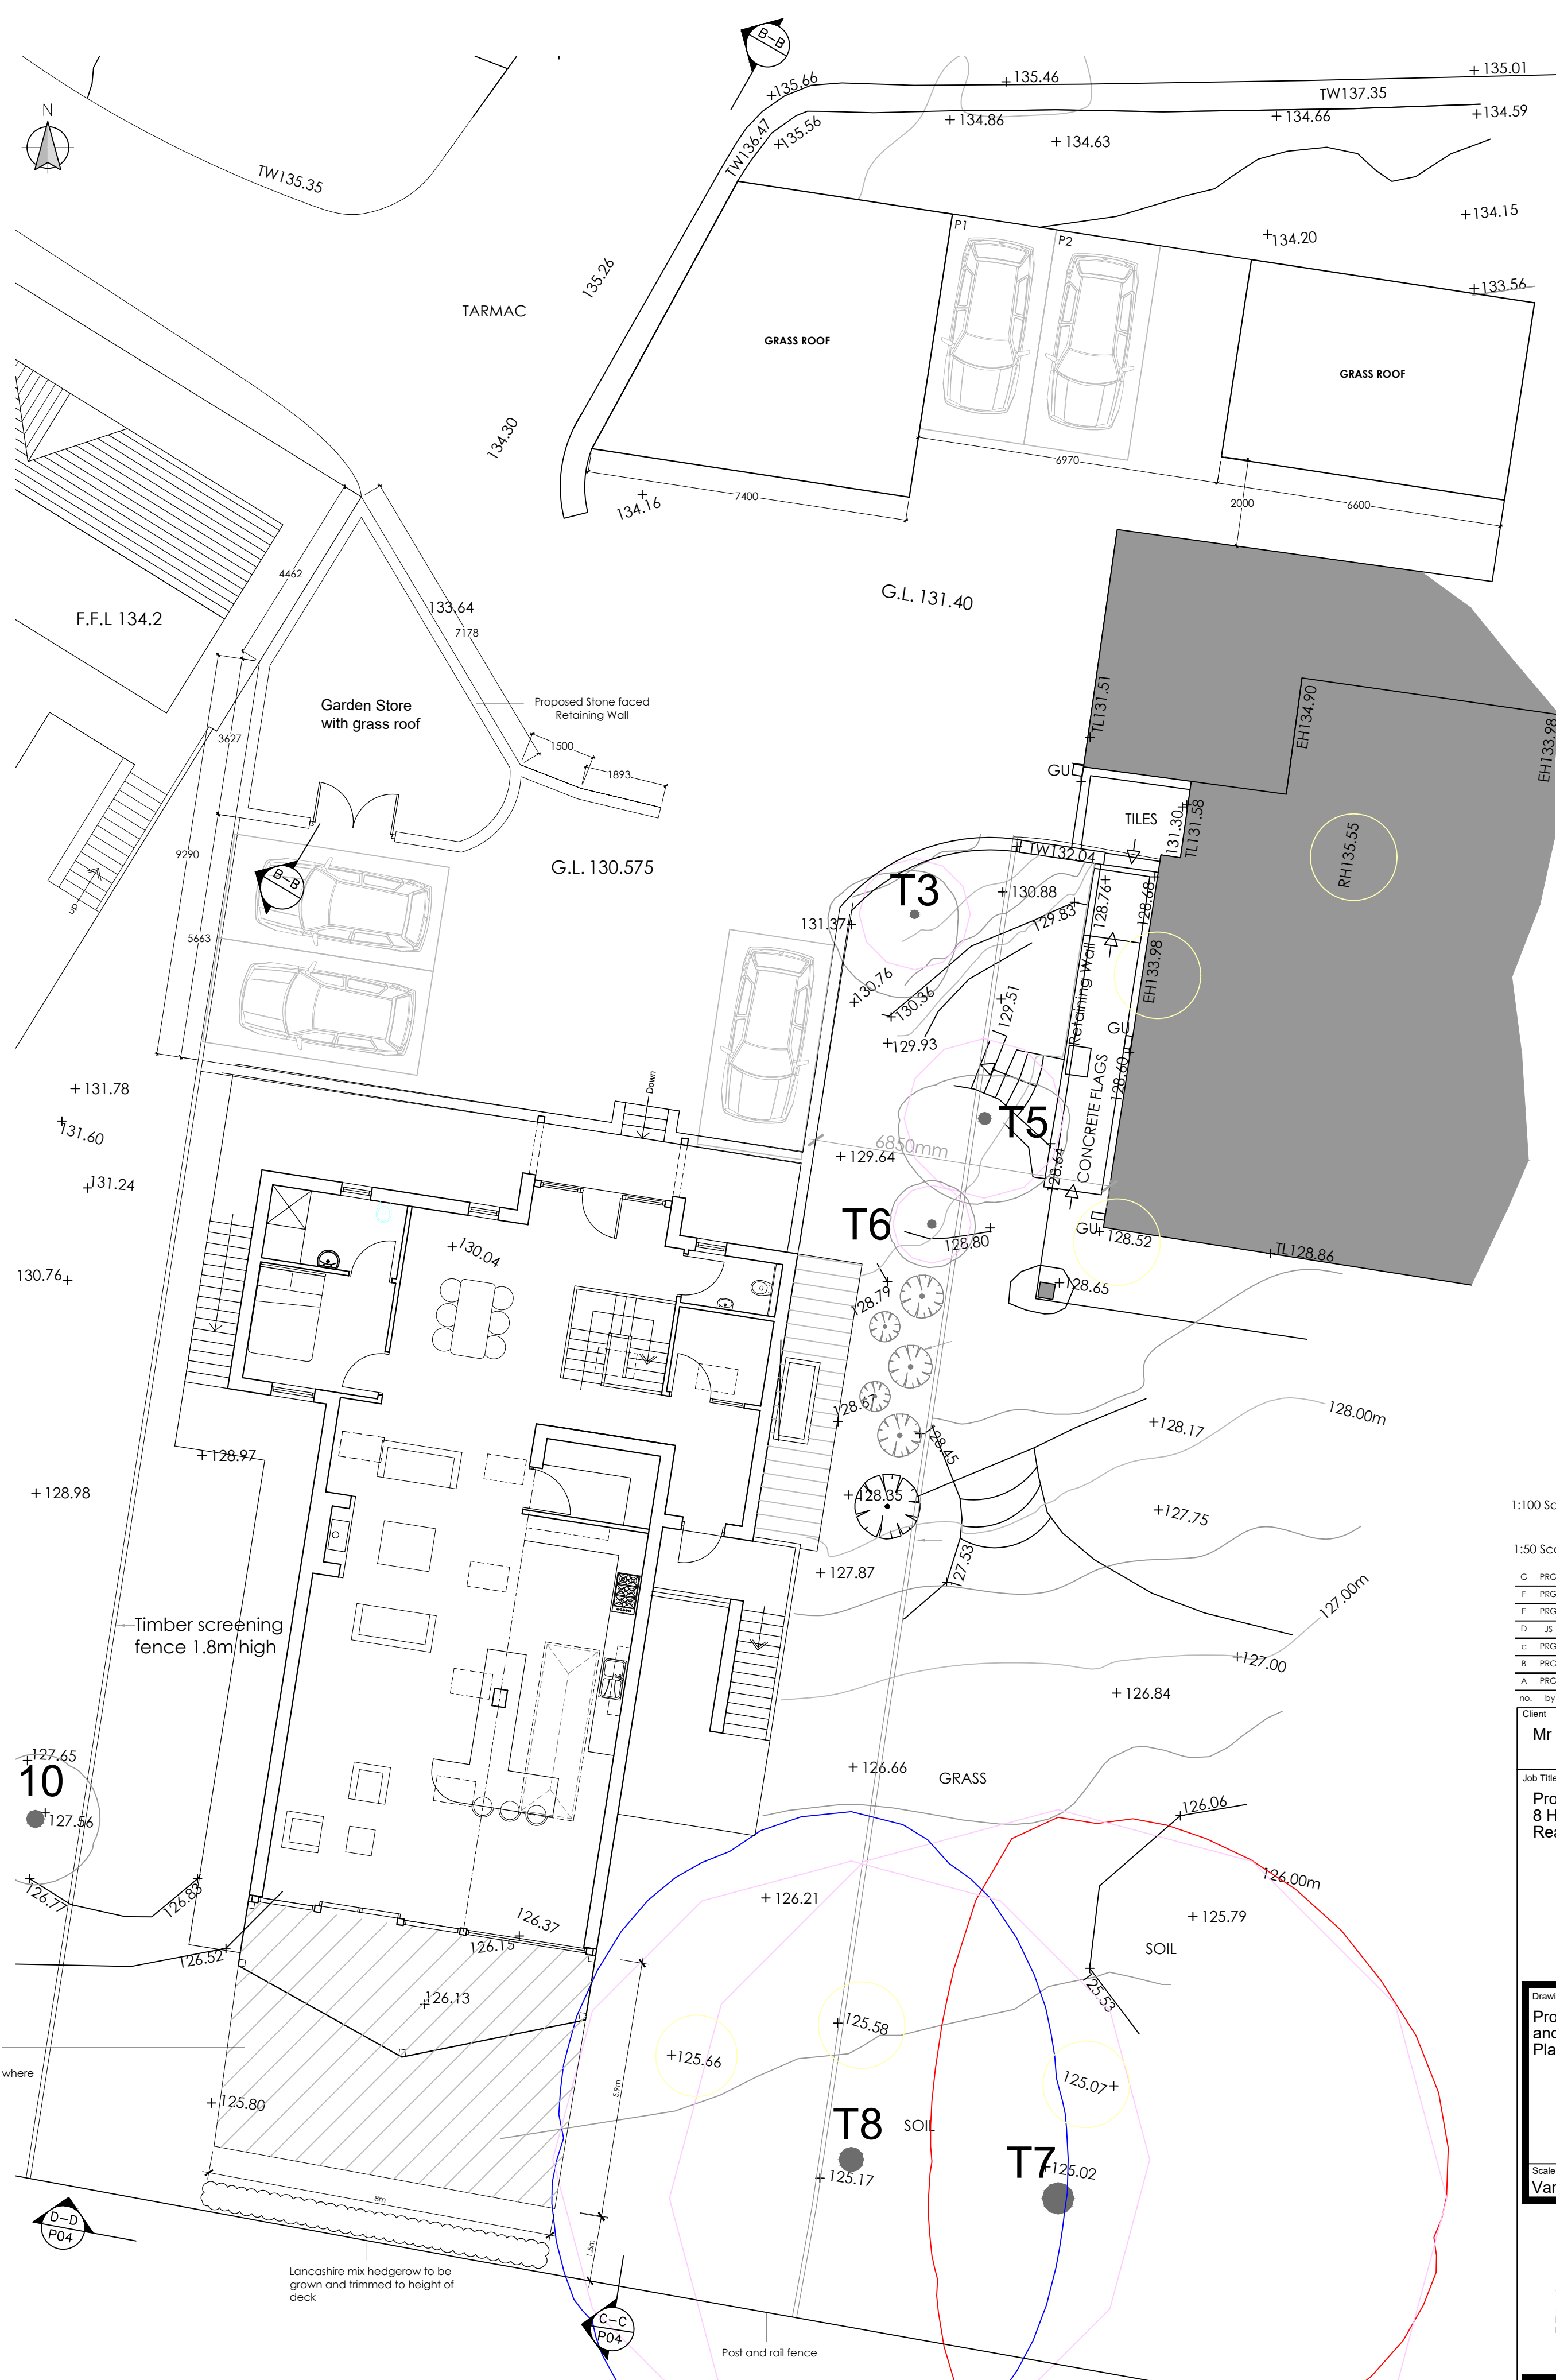

PROPOSED SITE PLAN
Scale 1:100

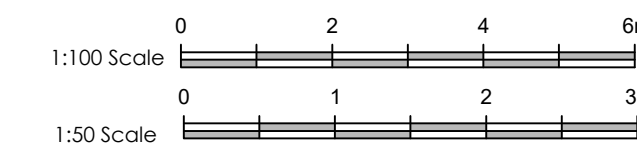

G	PRG	Section Flag D-D added	08.06.18
F	PRG	Section Flag C-C added	07.06.18
E	PRG	Revised Following consultation	06.06.18
D	JS	Dimensions Added	15.03.18
C	PRG	Revised Following client comments	13.03.18
B	PRG	Revised Following client comments	09.03.18
A	PRG	Revised Following client comments	06.03.18
no.	by	revision	date

Client
Mr Ashworth

Job Title
Proposed Garages
8 Hammond Drive
Read

Drawing Title
Proposed Garden Store
and Retaining Wall
Plans and Sections

Scale
Various @ A1

Date
March 2018

Drawn
Paul Gudgeon

spa
SUNDERLAND PEACOCK & ASSOCIATES LTD
HAZELHIRE, PEARCE ROAD, CLITHEROE
LANCASHIRE, BB7 2AG
T 01200 423178 F 01200 427328
E info@sunderlandpeacock.com
www.sunderlandpeacock.com

5491 - P02G