


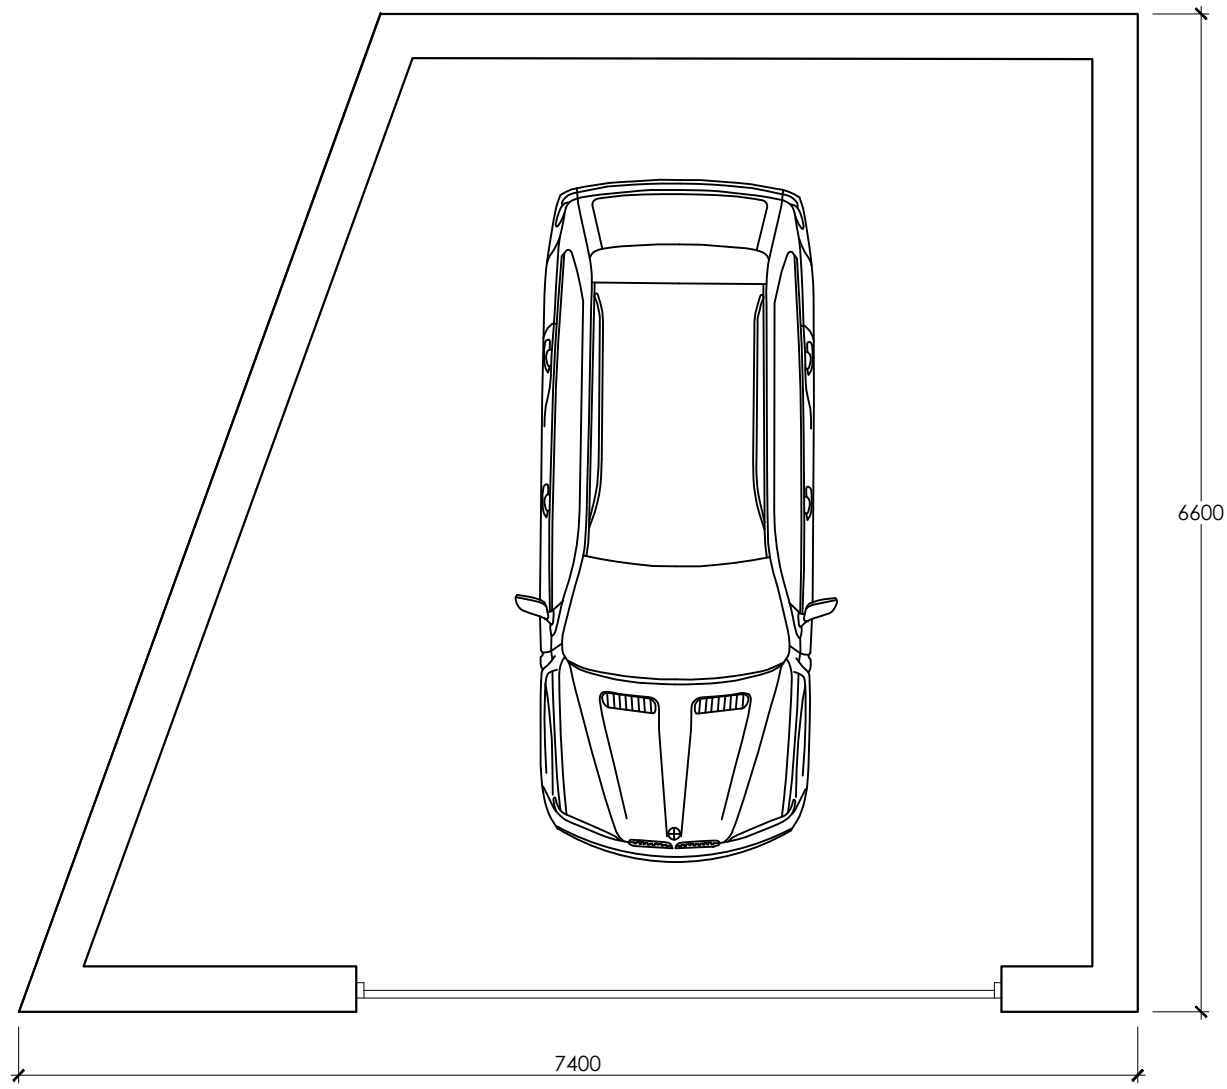


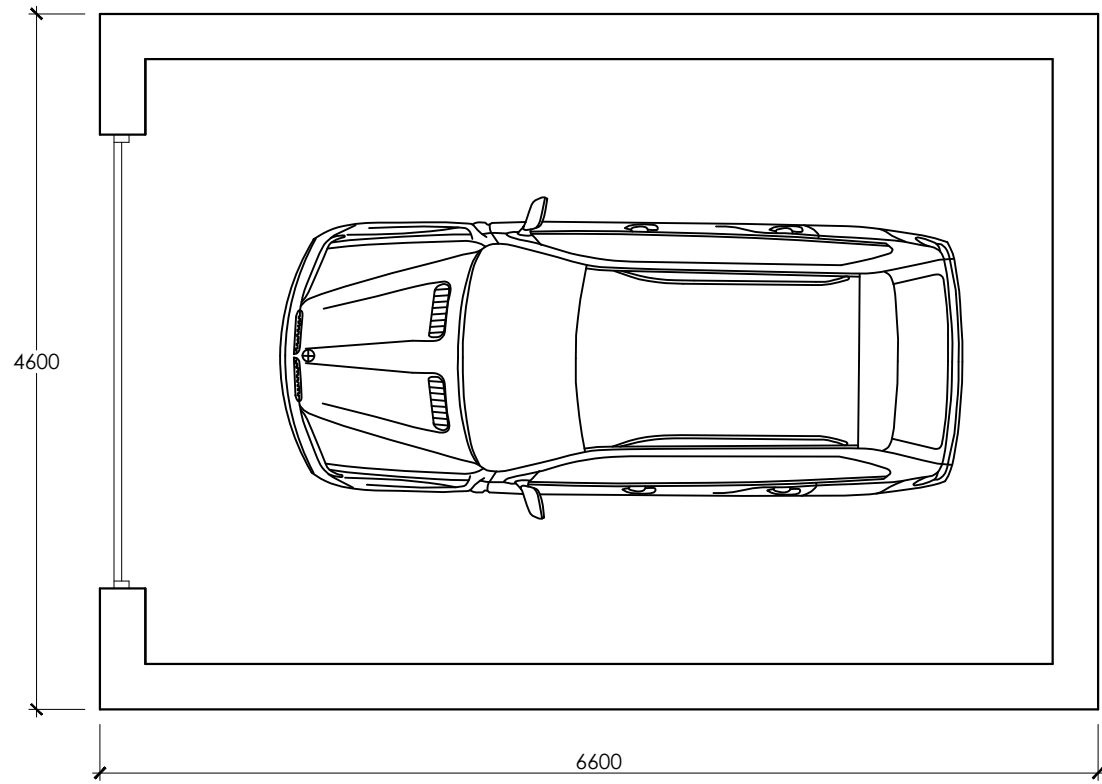


**PROPOSED GARAGE
PLOT 3**
Scale 1:50

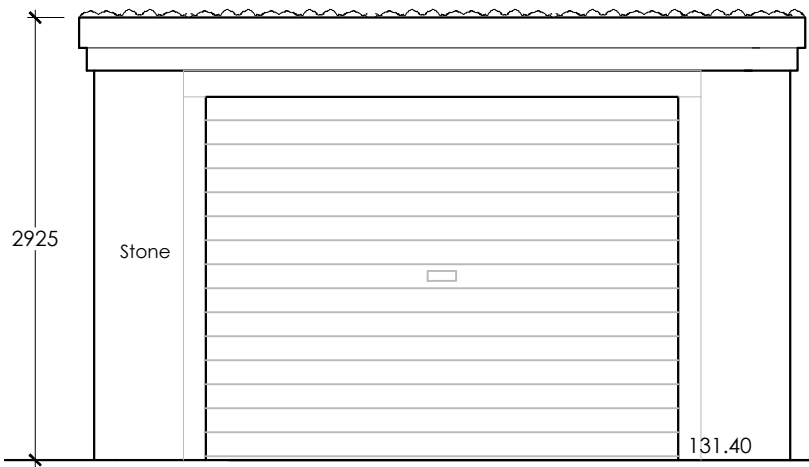



**PROPOSED GARAGE
SWISS COTTAGE**
Scale 1:50

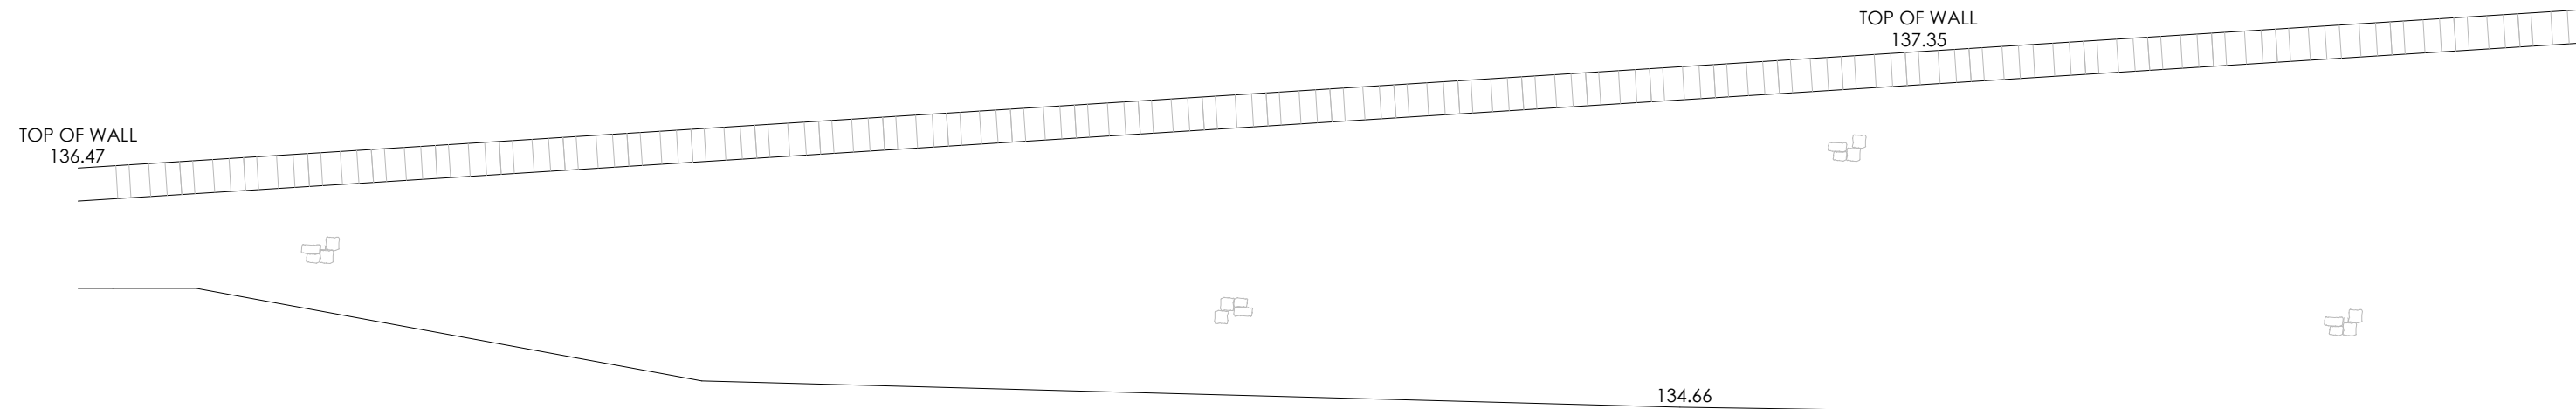


PROPOSED WEST ELEVATION
Scale 1:50

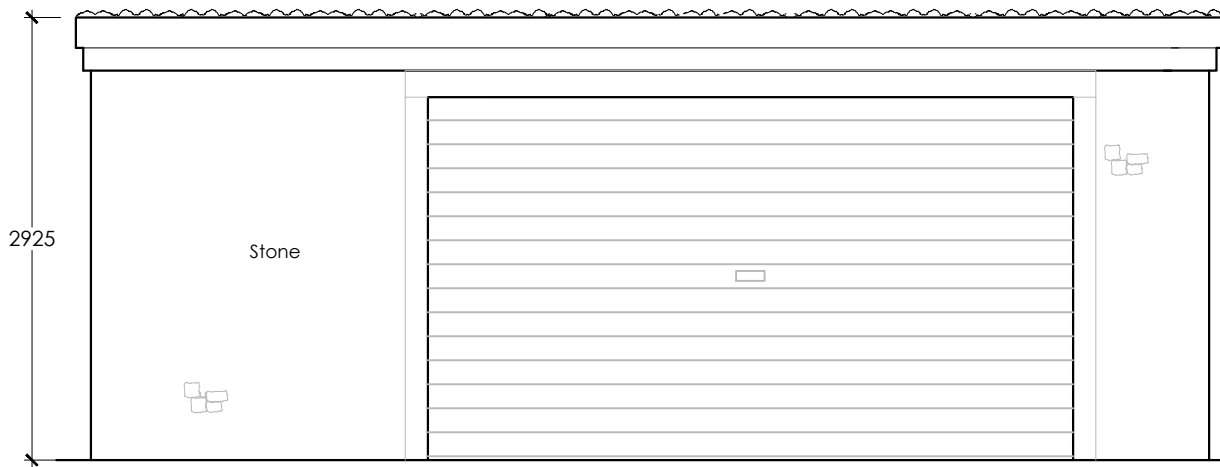


PROPOSED SOUTH ELEVATION
Scale 1:50

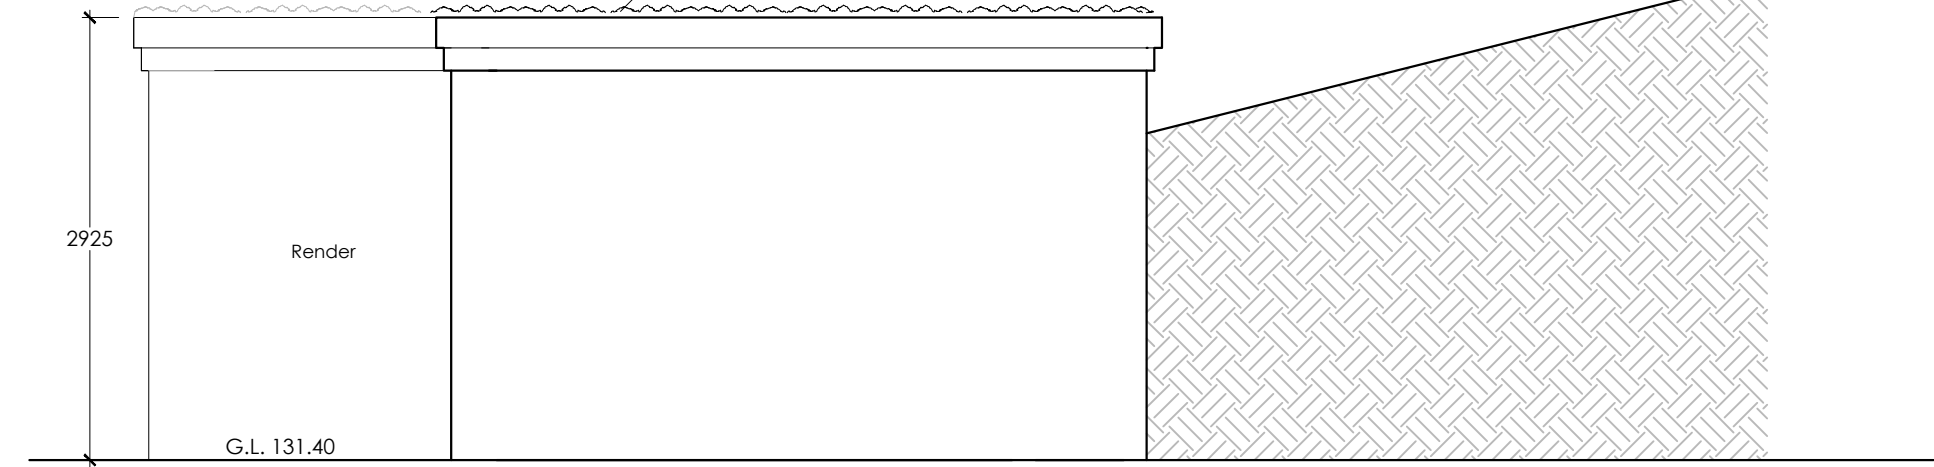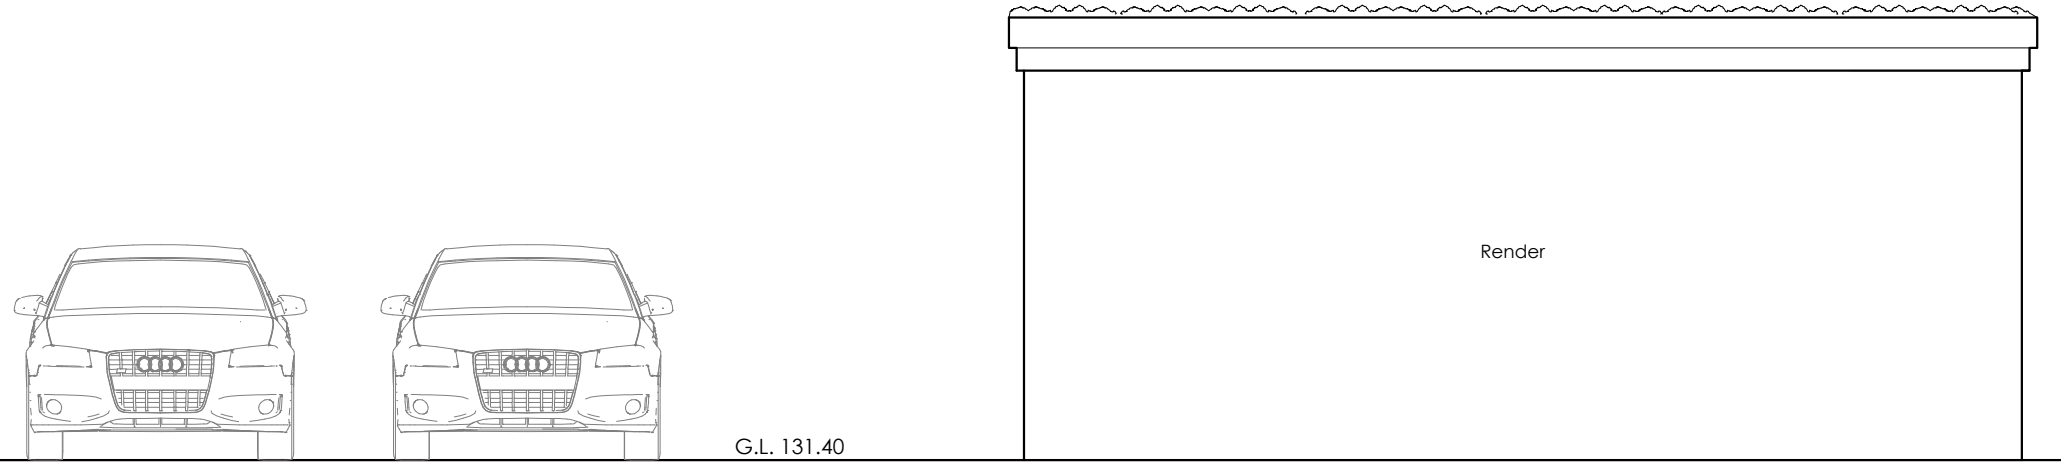

PROPOSED EAST ELEVATION
Scale 1:50

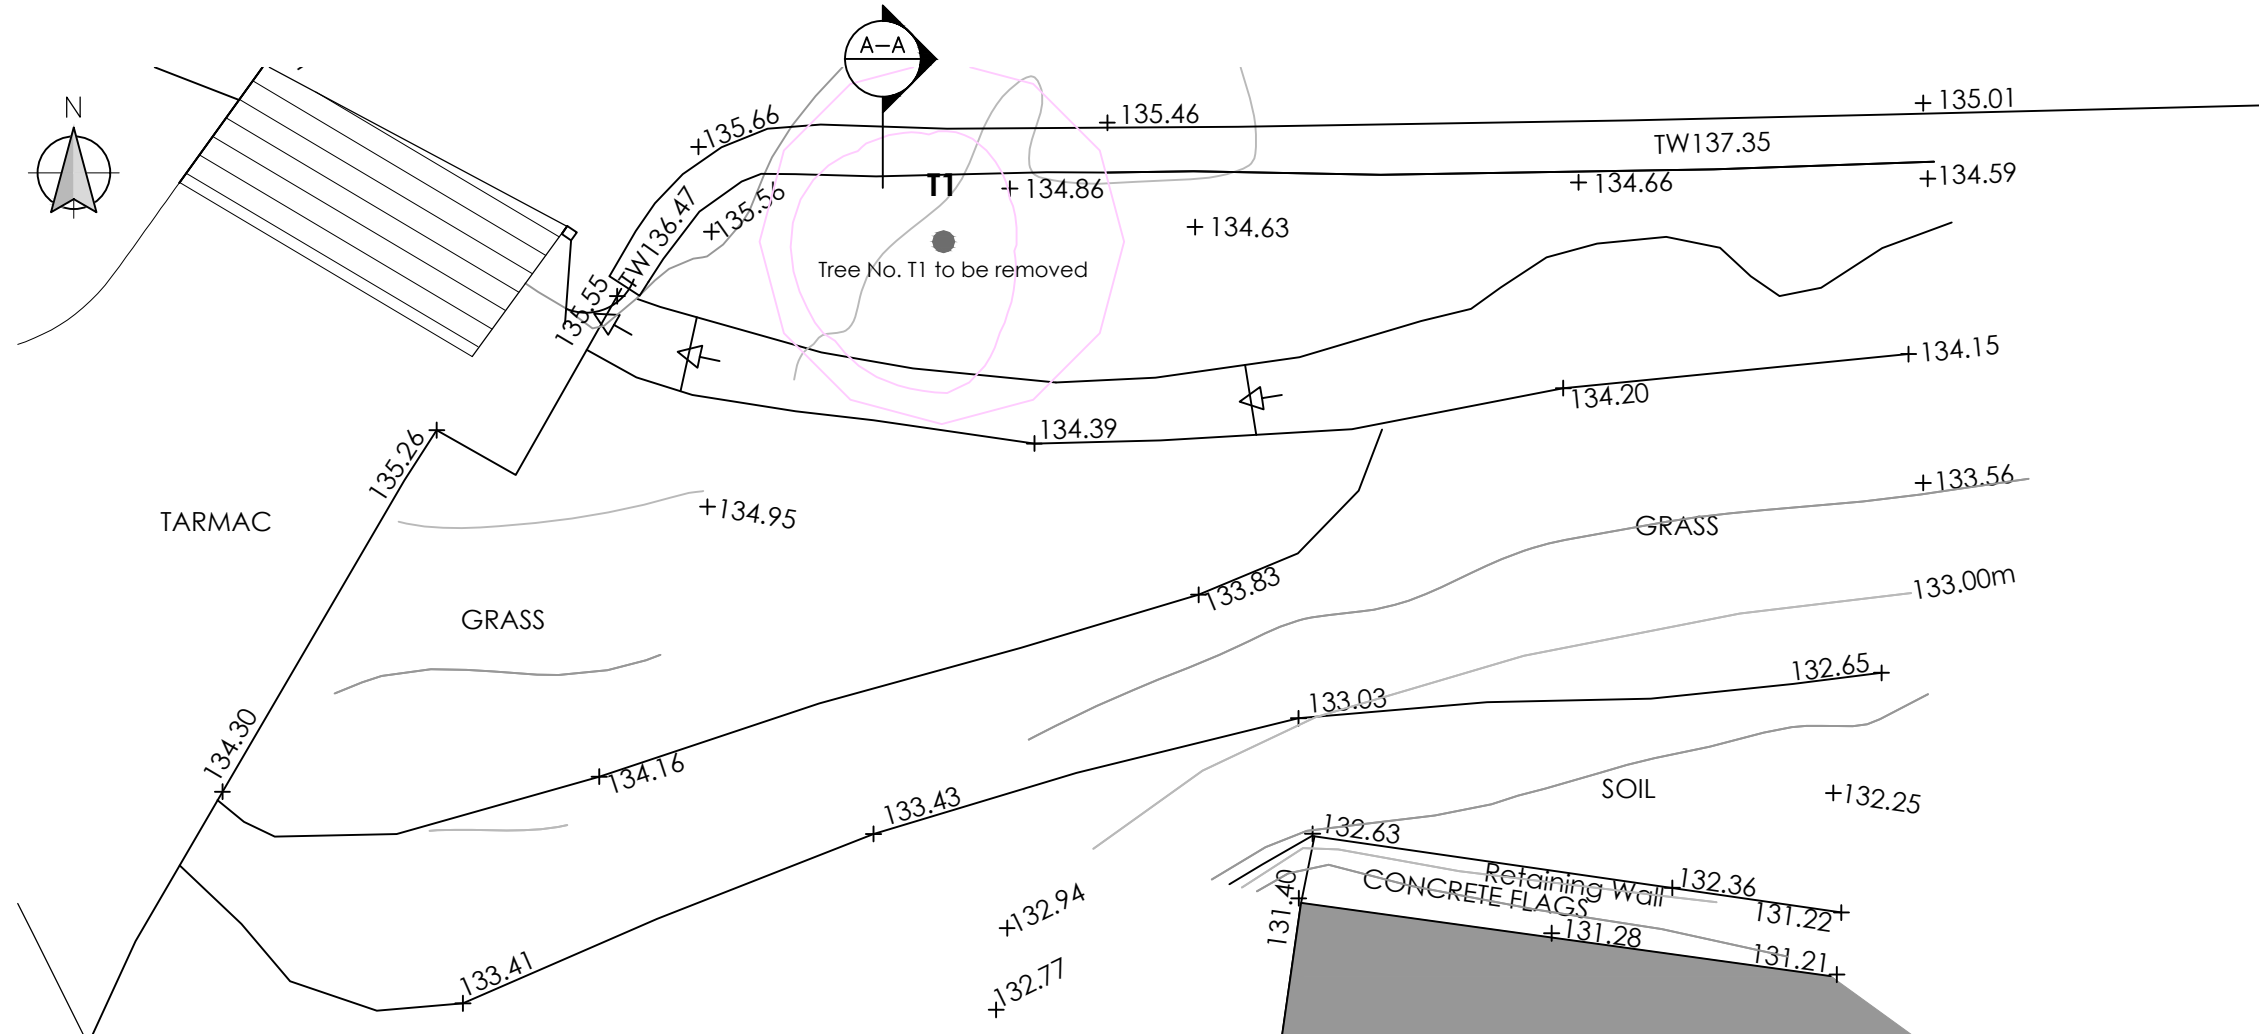


EXISTING PART SITE PLAN
Scale 1:100

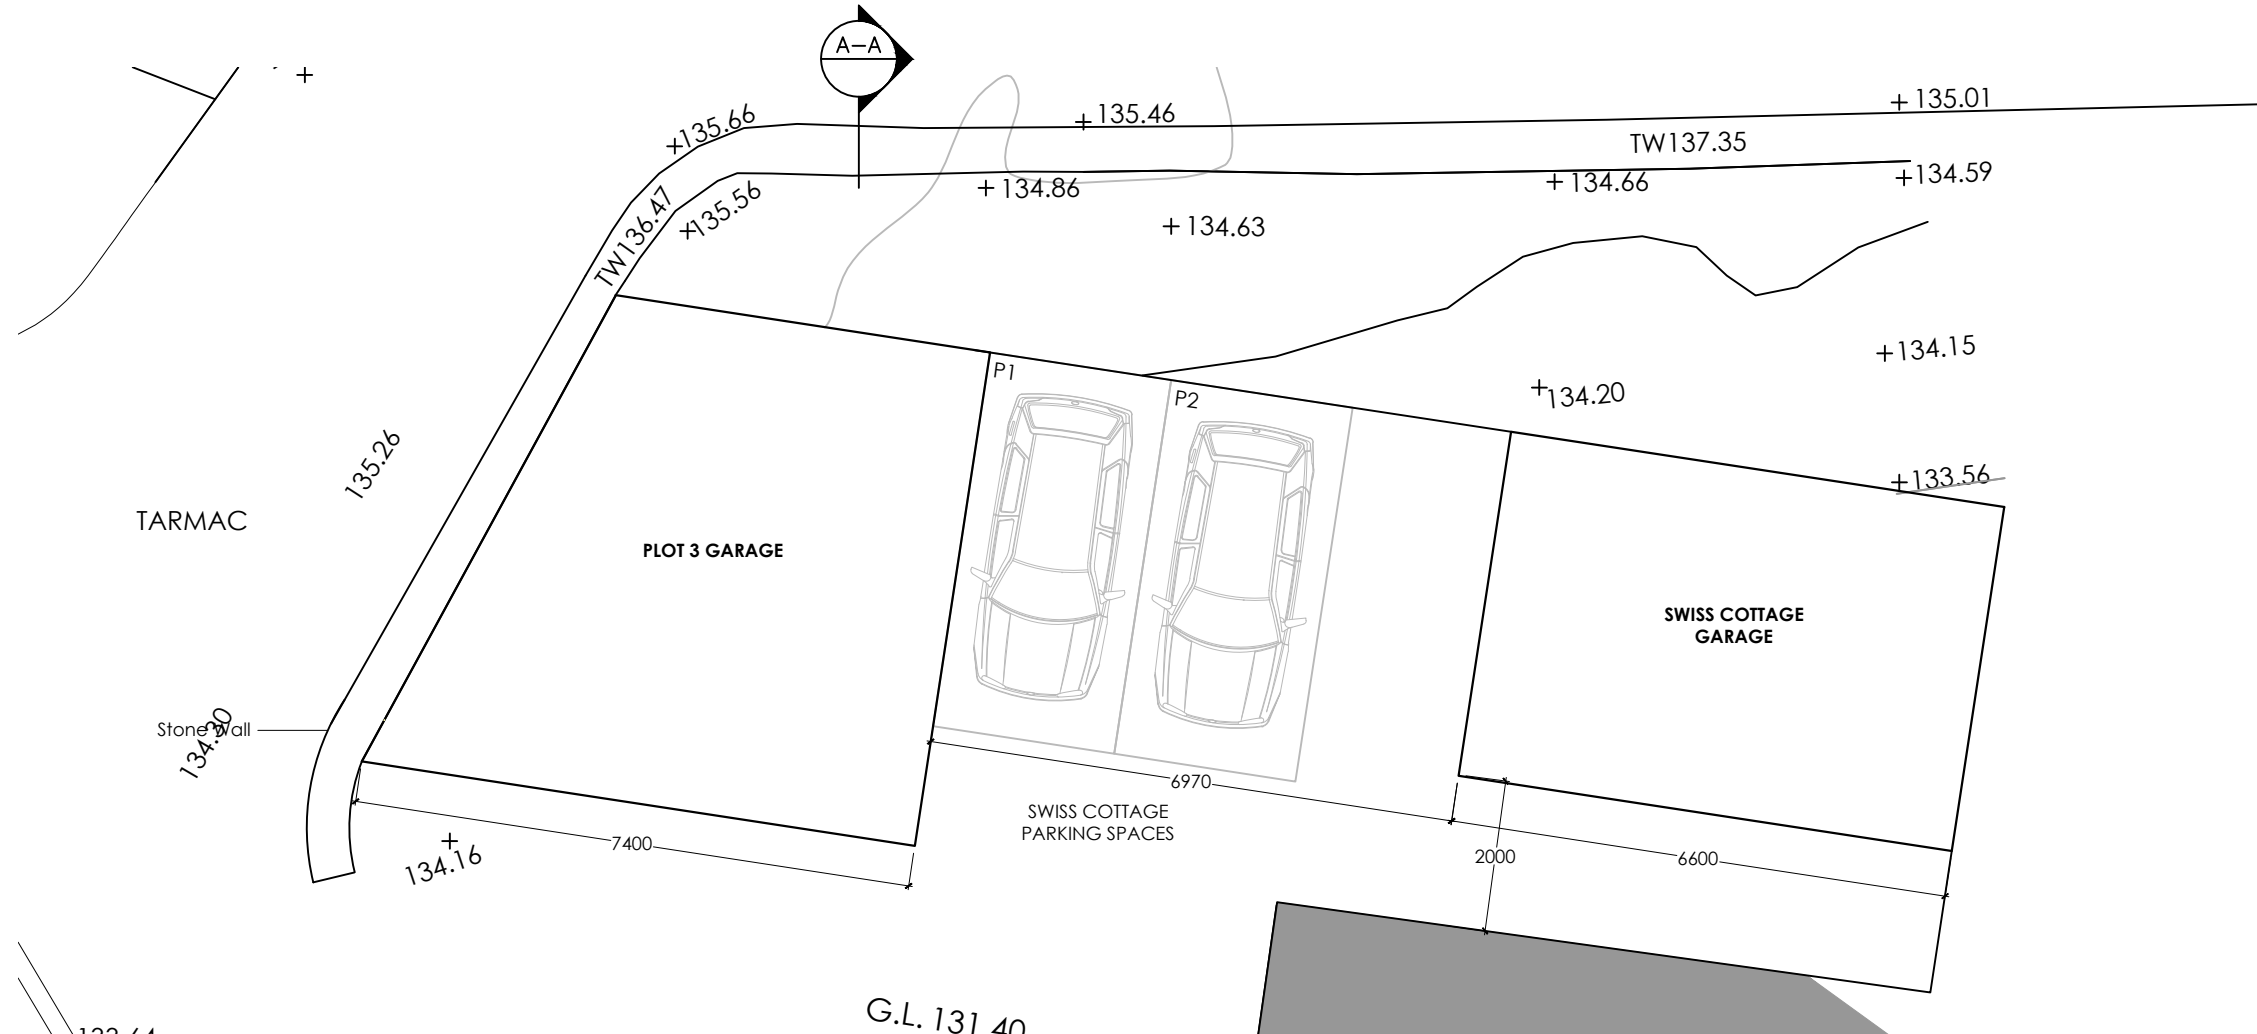

PROPOSED PART SITE PLAN
Scale 1:100



EXISTING SECTION A-A
Scale 1:50

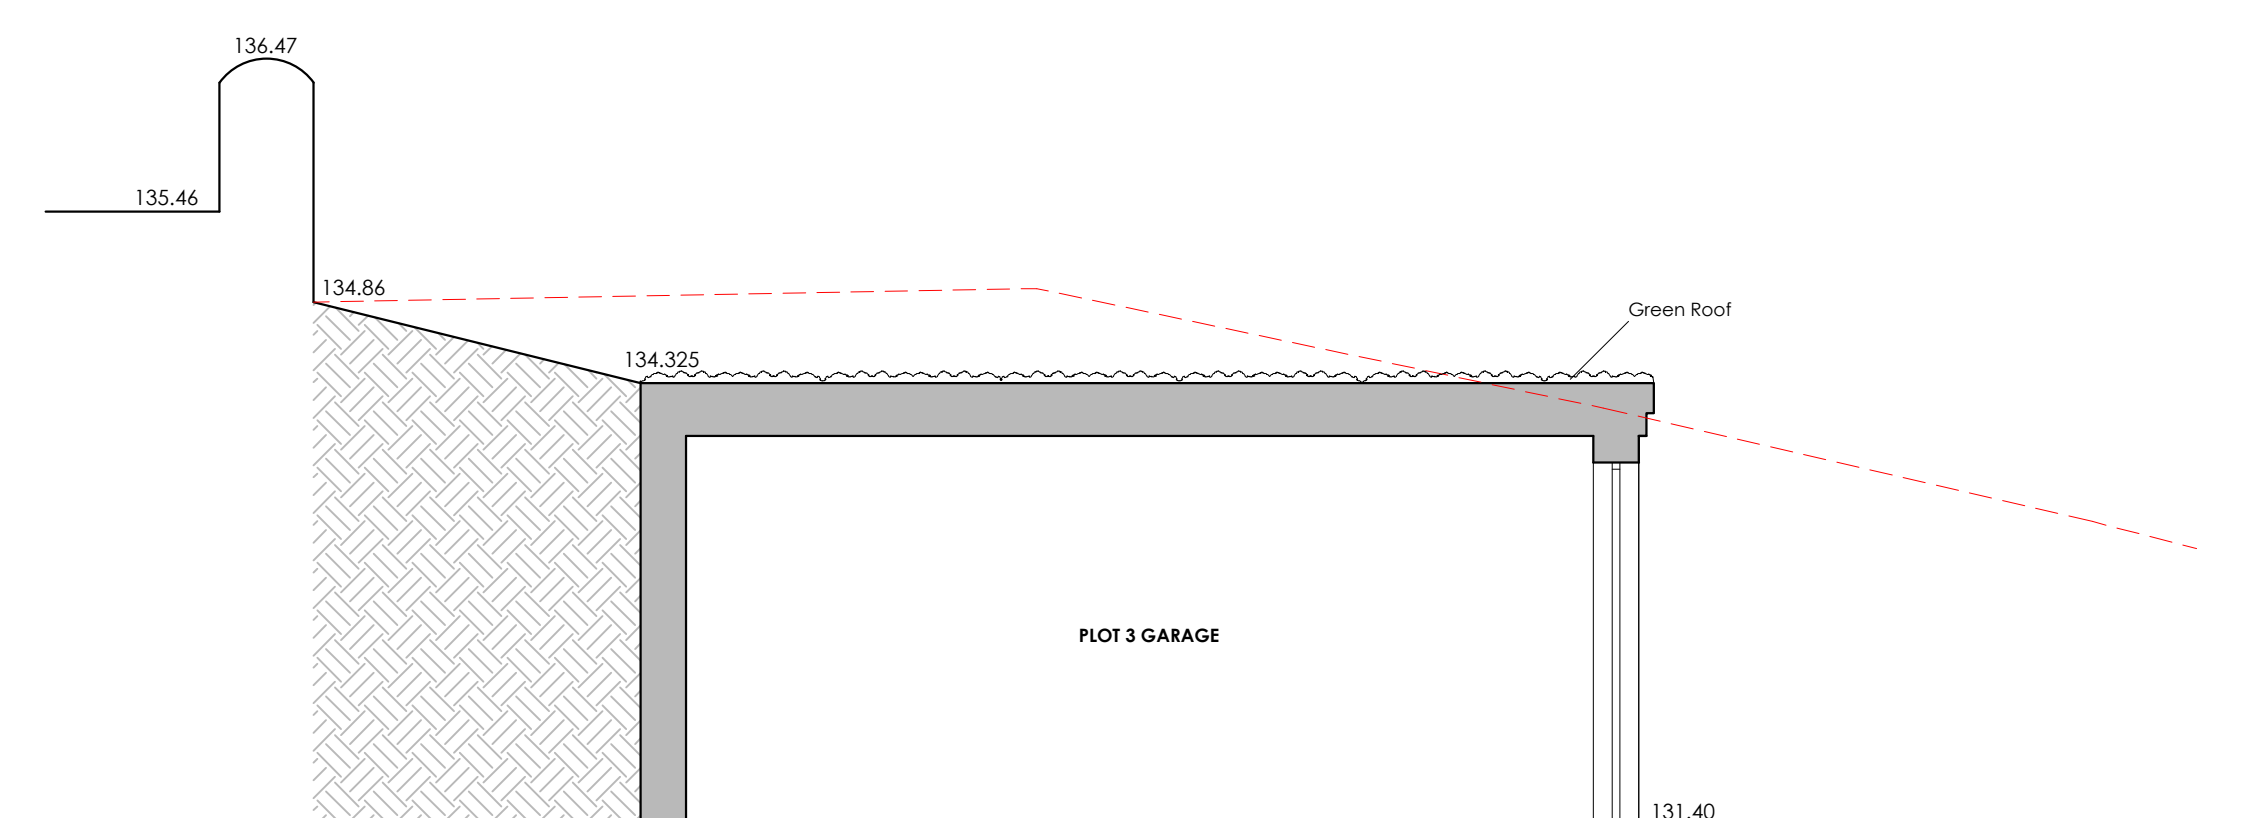

PROPOSED SECTION A-A
Scale 1:50



Rev	By	Revision	Date
D	PRG	Revised Following client comments	13.03.18
C	PRG	Revised Following client comments	09.03.18
B	PRG	Revised Following client comments	06.03.18
A	PRG	Revised Following client comments	01.03.18

Client
Mr Ashworth

Job Title
Proposed Garages
8 Hammond Drive
Read

Drawing Title
Existing and Proposed Garage
Floor Plans, Site Plans,
Elevations and Sections

Scale
Various @ A1

Date
February 2018

Drawn
Paul Gudgeon

spa
SUNDERLAND PEACOCK & ASSOCIATES LTD
HAZELBERRY, PEARCE ROAD, CLITHEROE
LANCASHIRE, BB7 2AG
T 01200 423176 F 01200 427328
E info@sunderlandpeacock.com
www.sunderlandpeacock.com

5491 - P01D