



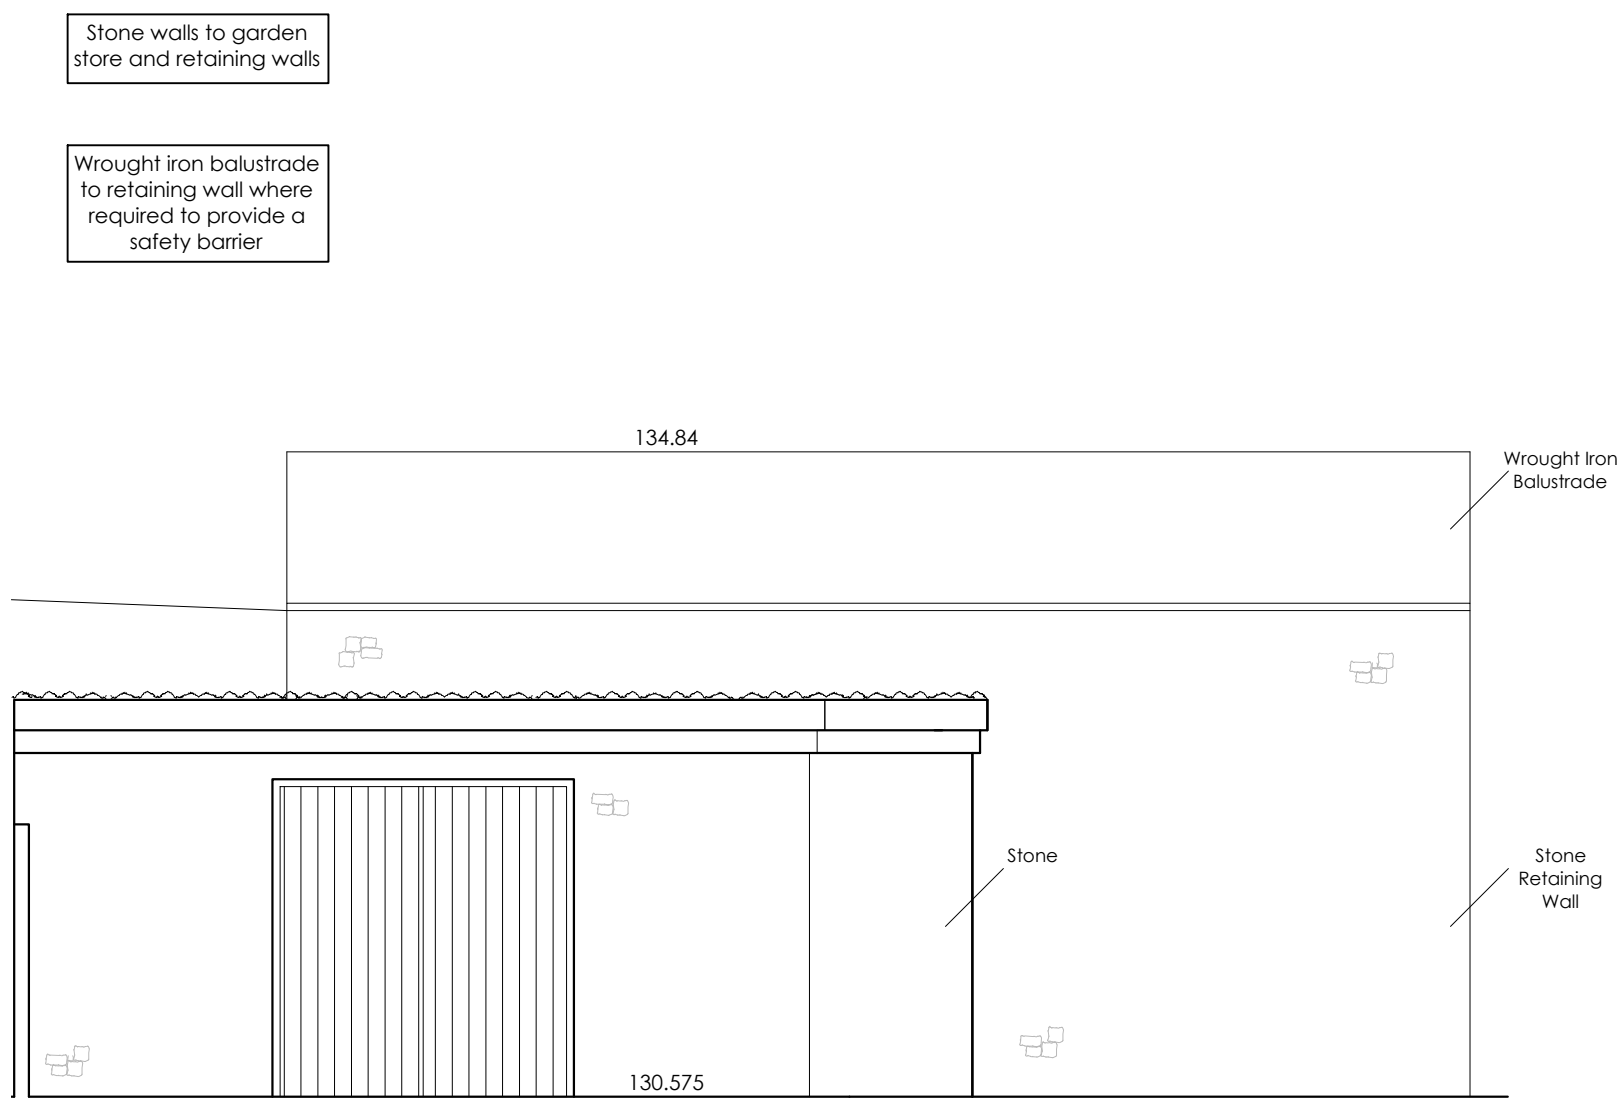


PROPOSED GARDEN STORE SOUTH ELEVATION
Scale 1:50

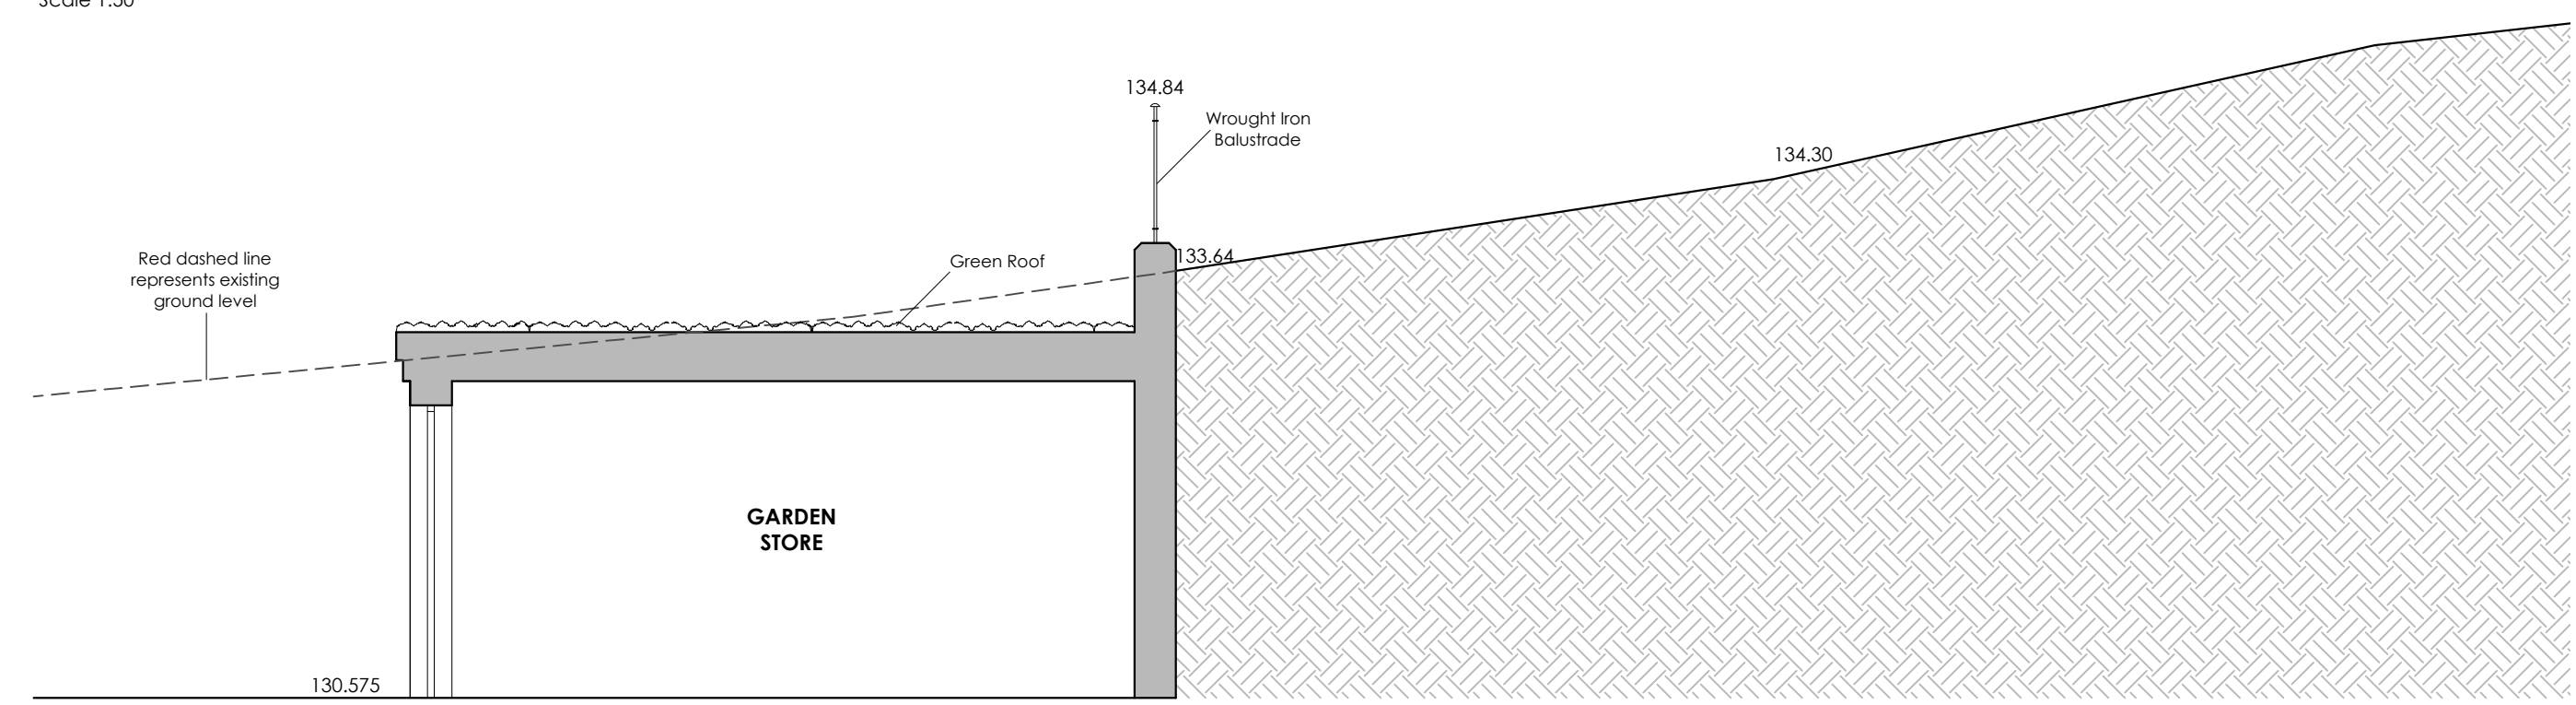


DATUM 130.00


PROPOSED SECTION B-B
Scale 1:50

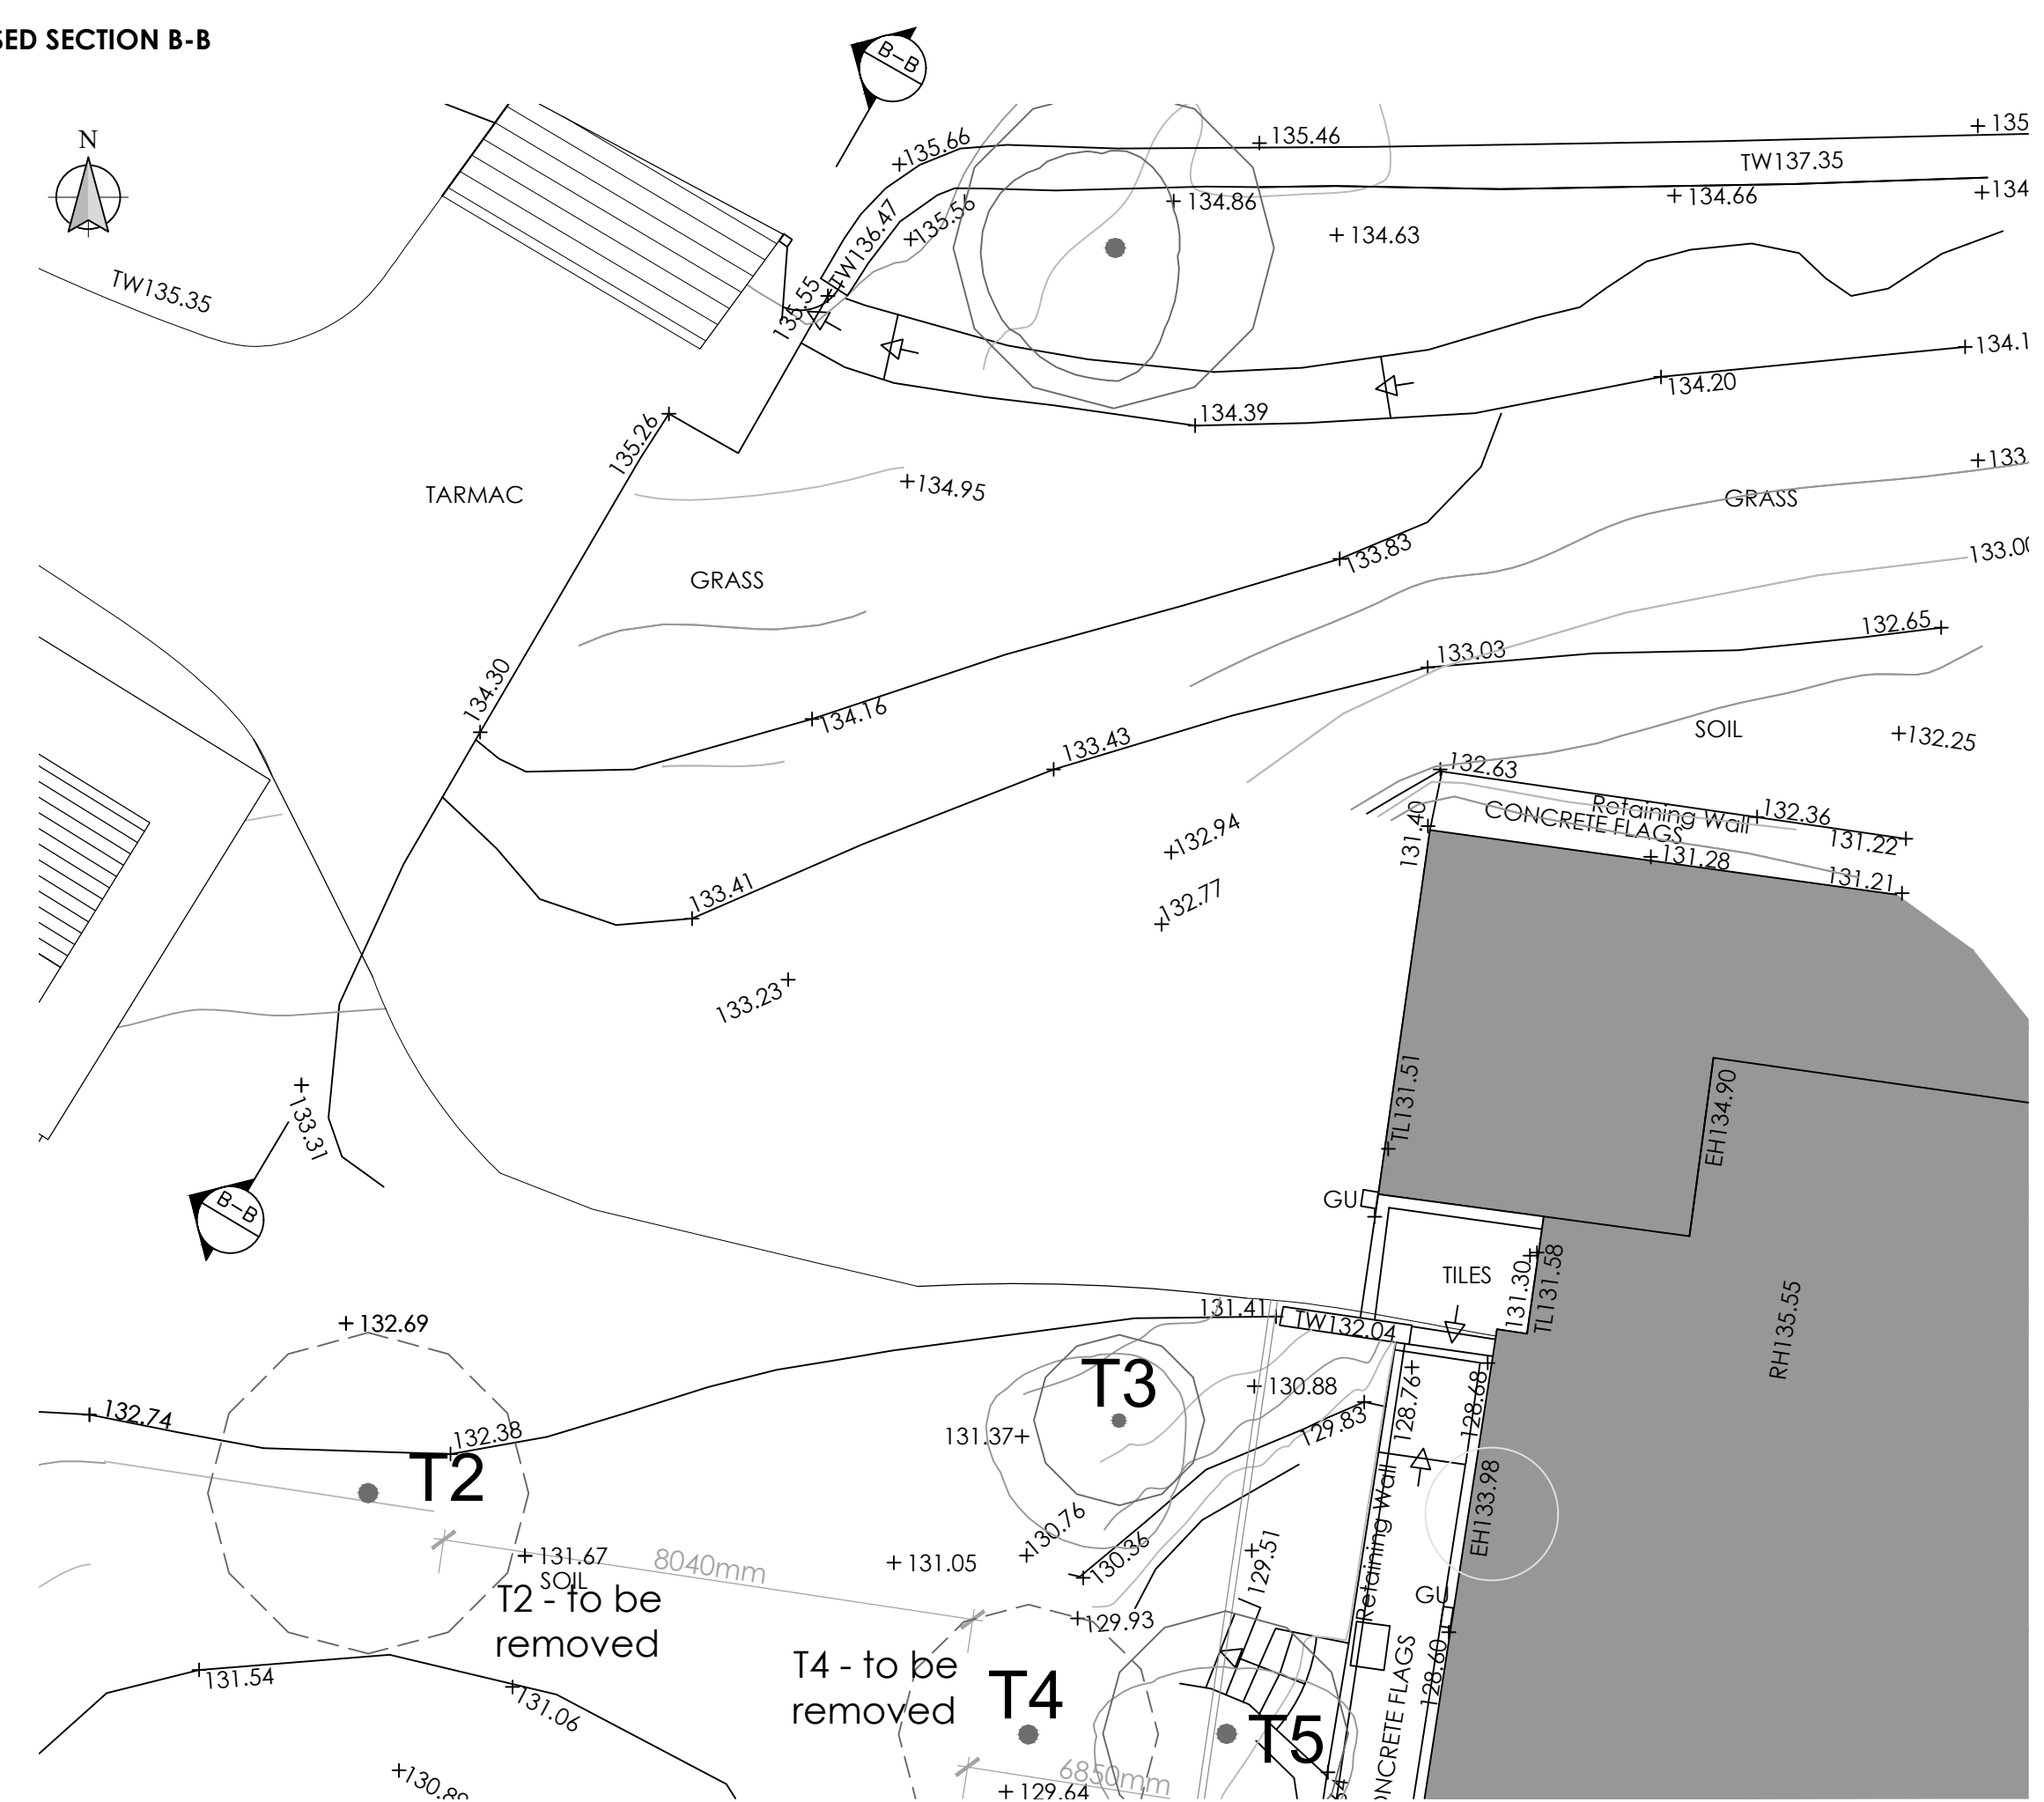

EXISTING PART SITE PLAN
Scale 1:100

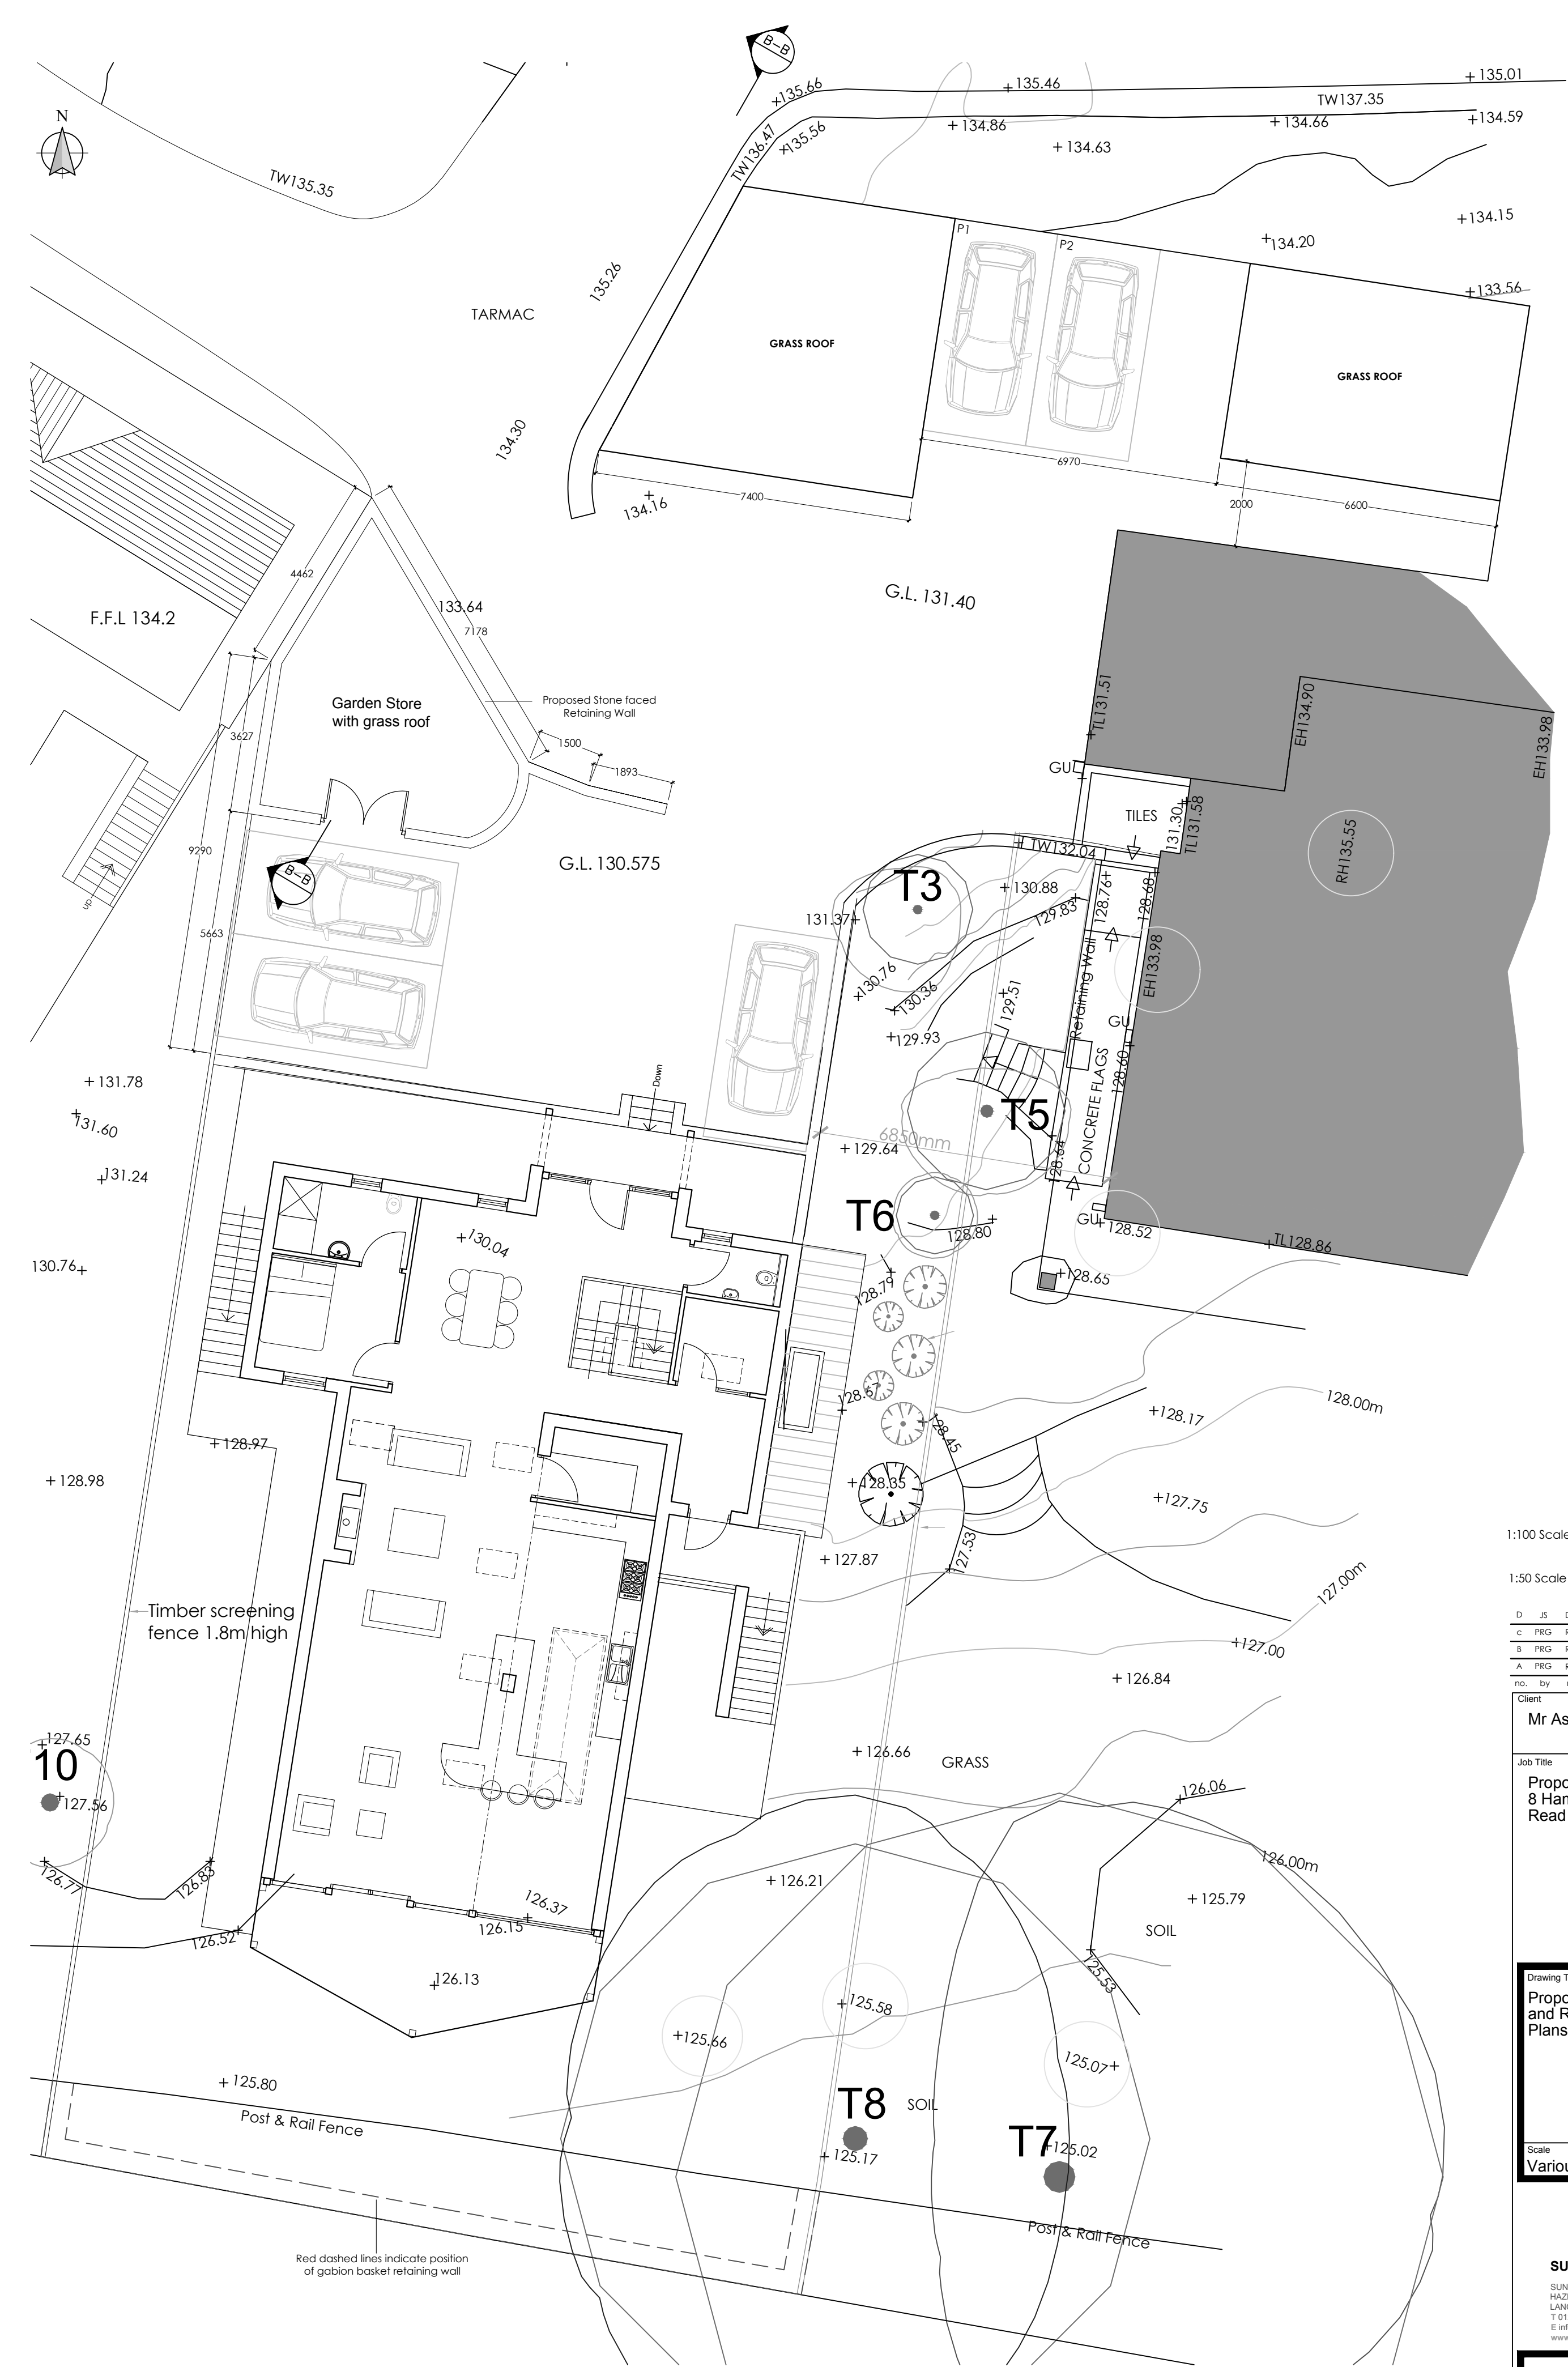

PROPOSED SITE PLAN
Scale 1:100

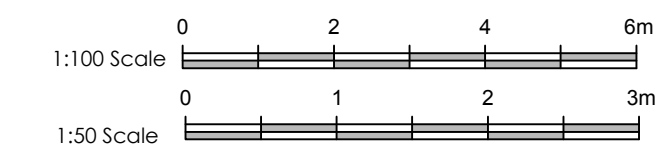

D	JS	Dimensions Added	15.03.18
c	PRG	Revised Following client comments	13.03.18
B	PRG	Revised Following client comments	09.03.18
A	PRG	Revised Following client comments	06.03.18
no.	by	revision	date

Client
Mr Ashworth

Job Title
**Proposed Garages
8 Hammond Drive
Read**

Drawing Title
**Proposed Garden Store
and Retaining Wall
Plans and Sections**

Scale
Various @ A1

Date
March 2018

Drawn
Paul Gudgeon

spa
SUNDERLAND PEACOCK & ASSOCIATES LTD
HAZELBERE, PIRLICO ROAD, CLITHEROE
LANCASHIRE, BB7 2AG
T 01200 423176 F 01200 427328
E info@sunderlandpeacock.com
www.sunderlandpeacock.com

5491 - P02D