


PLOT 1 FLOOR PLAN\_AS PROPOSED 1:100 @ A3

Ground Floor Key

- 1. Entrance Hall
- 2. Living room
- 3. Kitchen
- 4. Dining
- 5. Sun room / Snug
- 6. Study
- 7. Utility
- 8. Pantry
- 9. W.C.
- 10. Cloaks
- 11. Carport

320180303

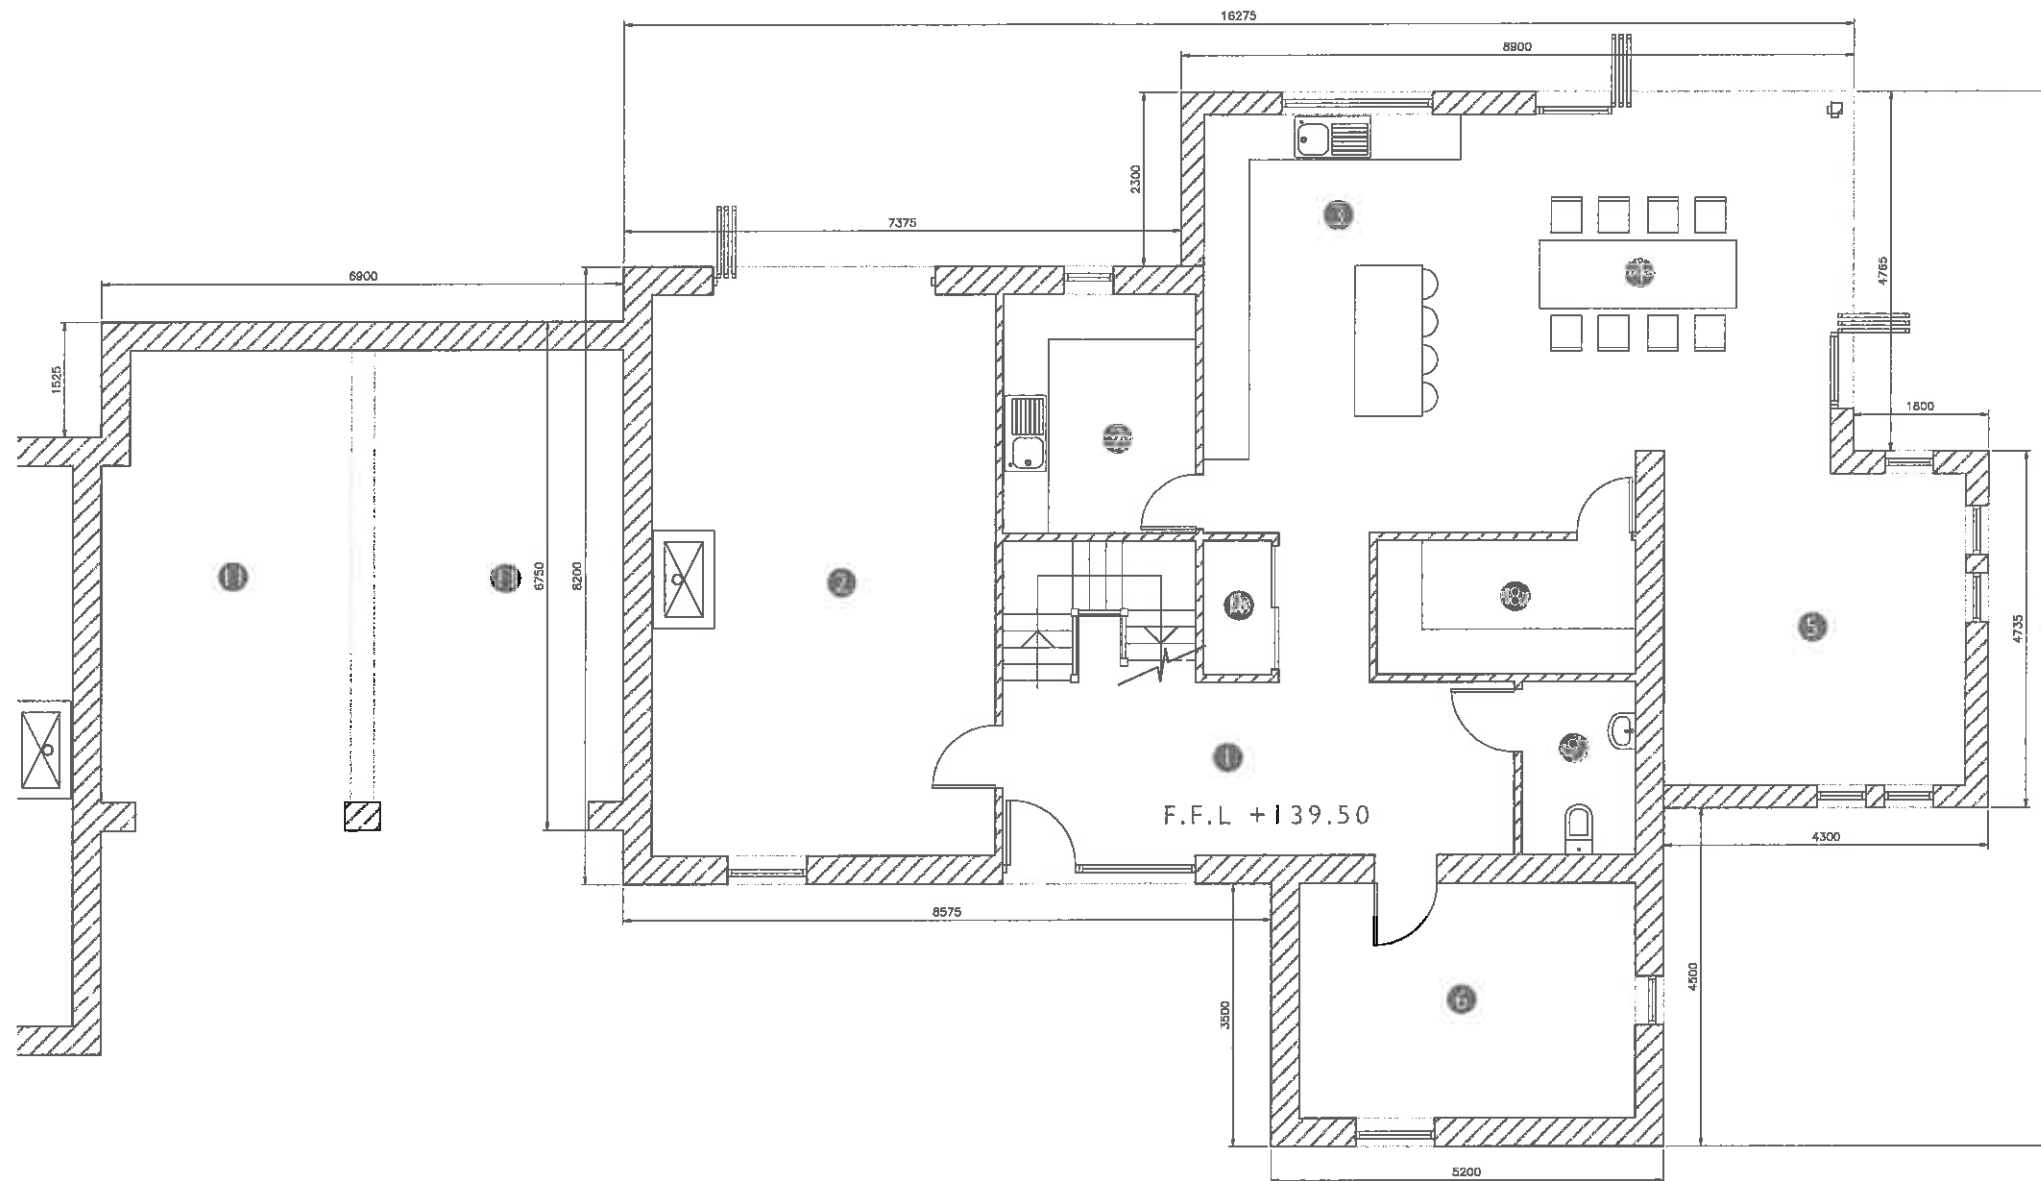

Ground Floor Plan




Scale 1:100  
0 1 2 3 4 5 Meters


First Floor Key


- 1. Master Bedroom
- 2. Bedroom 2
- 3. Bedroom 3
- 4. Bedroom 4
- 5. En-Suite
- 6. Bathroom
- 7. Landing
- 8. Void

32 01 80303

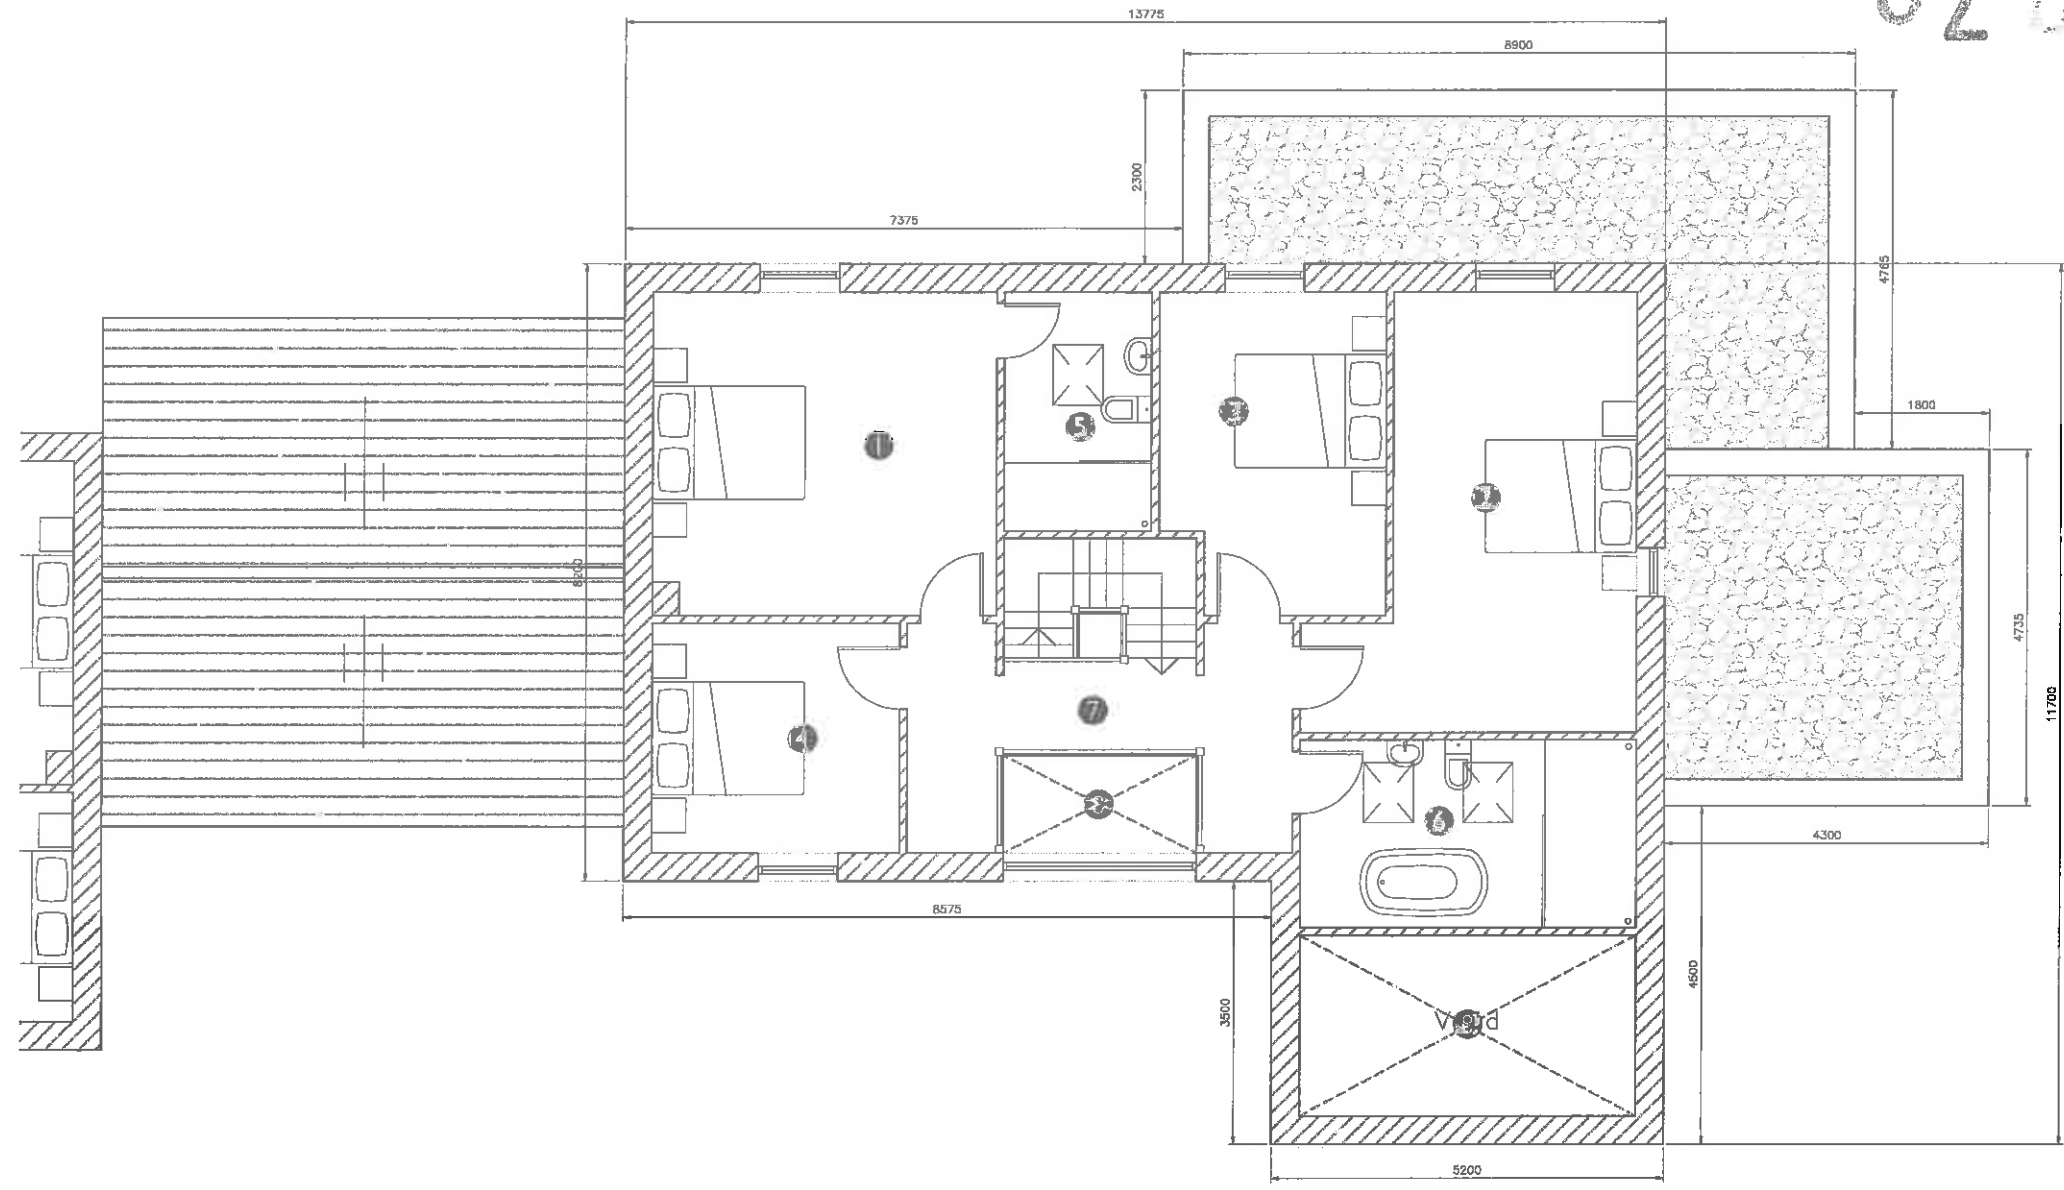



First Floor Plan

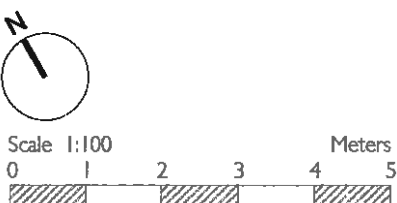

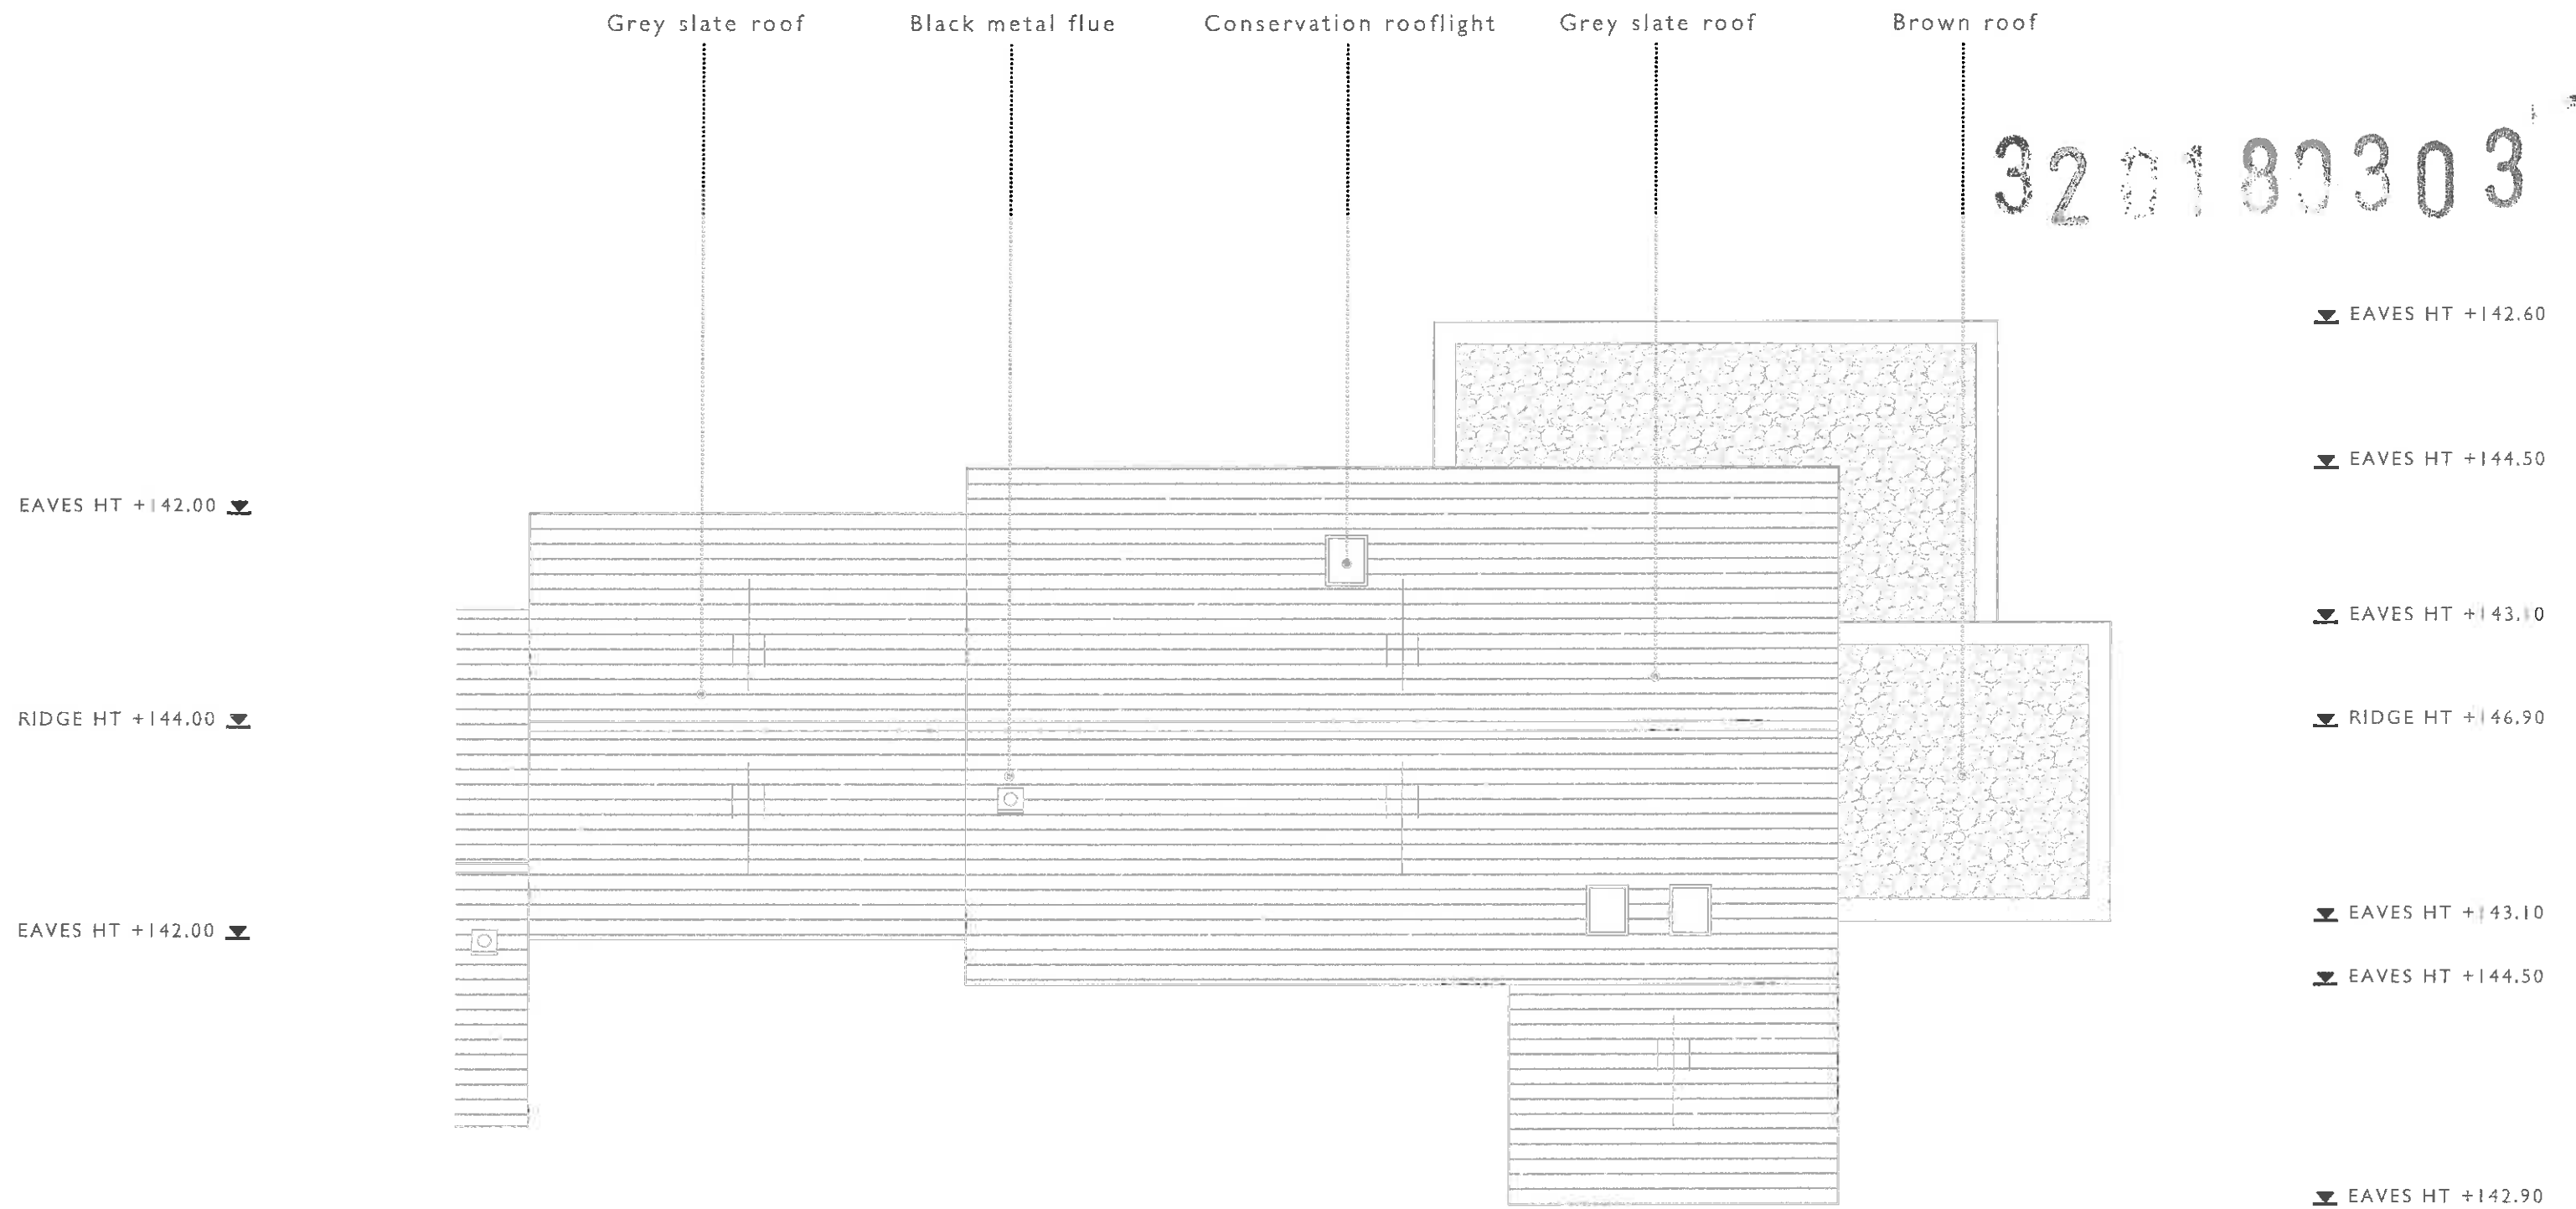


Plot I Roof Plan

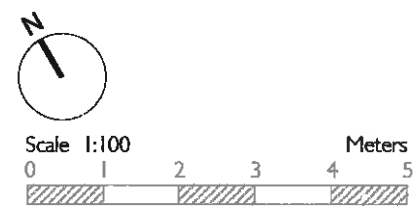

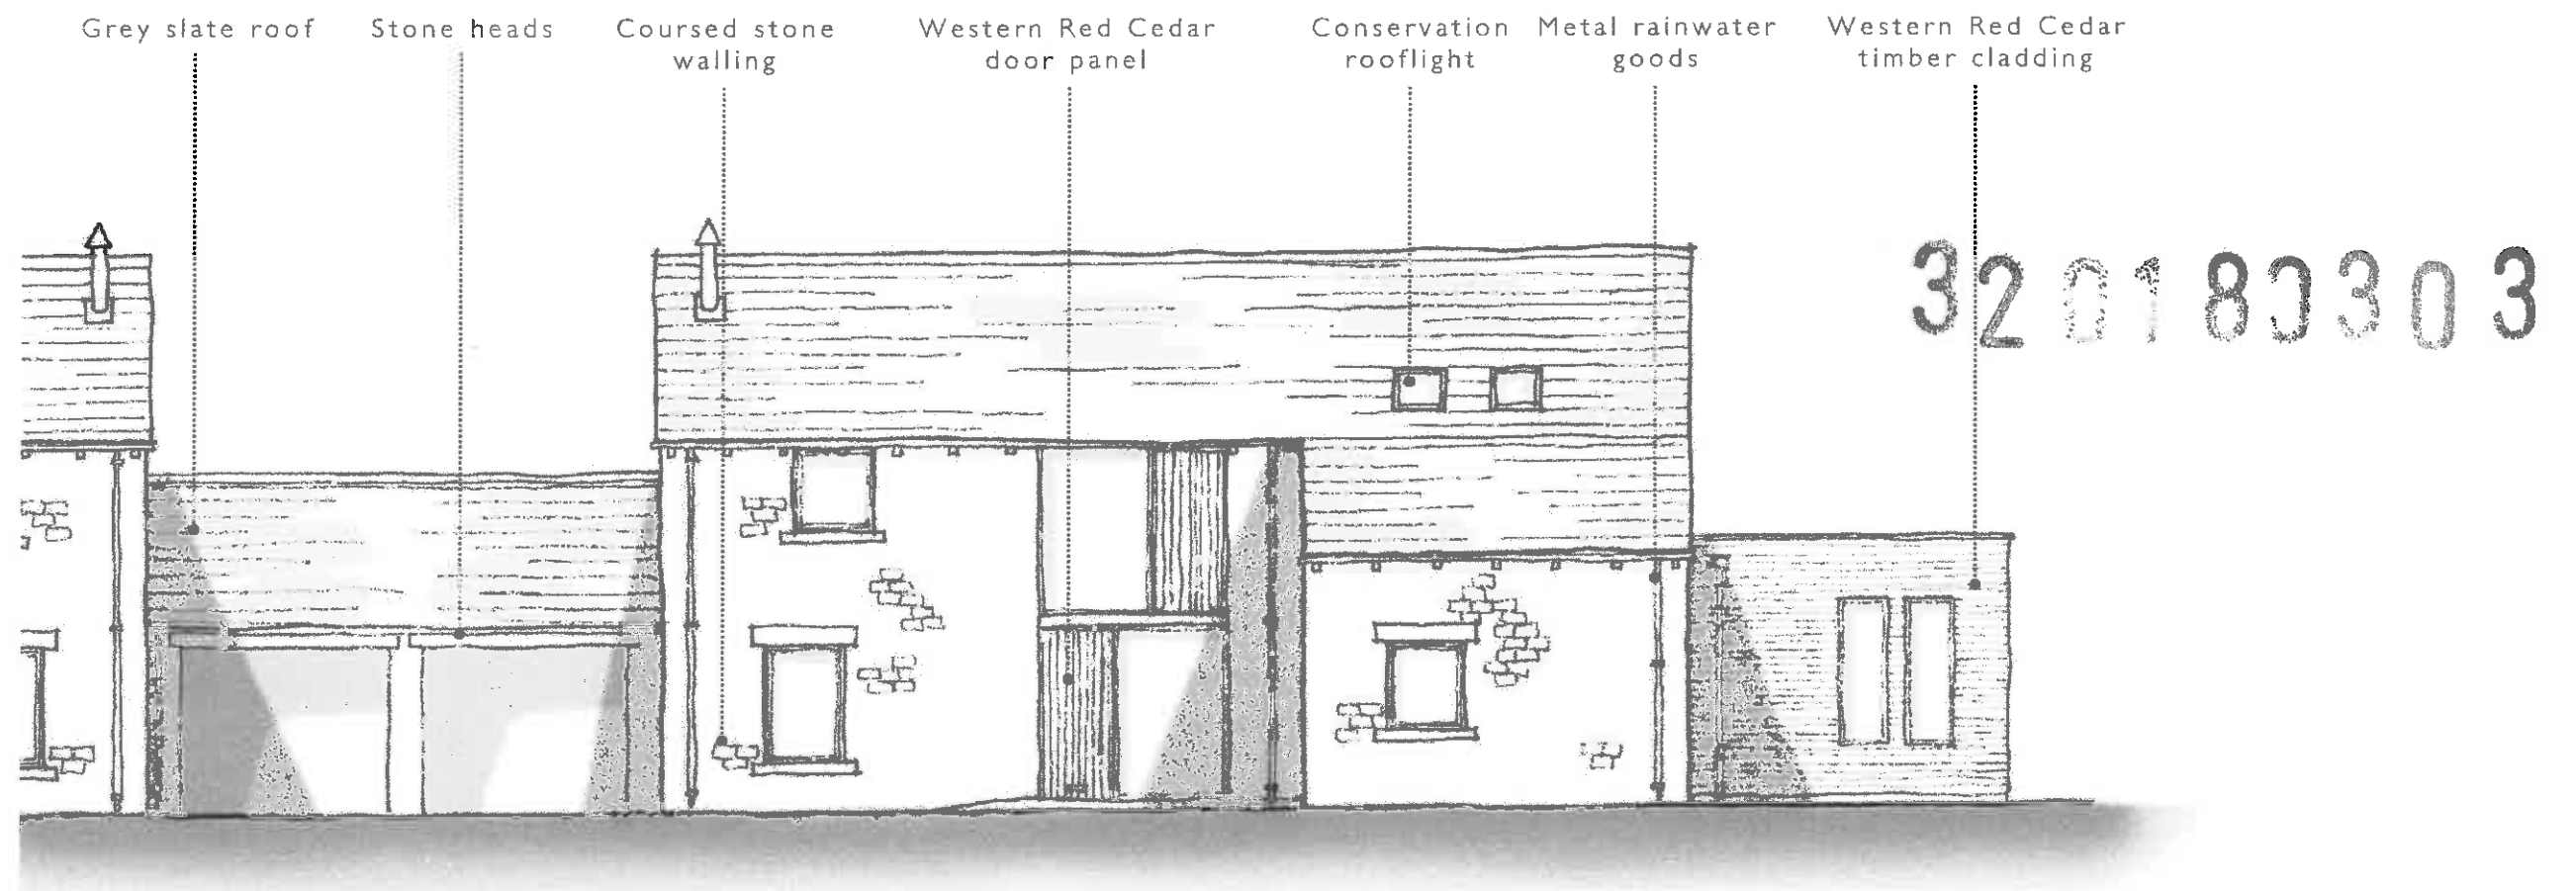


South East Elevation

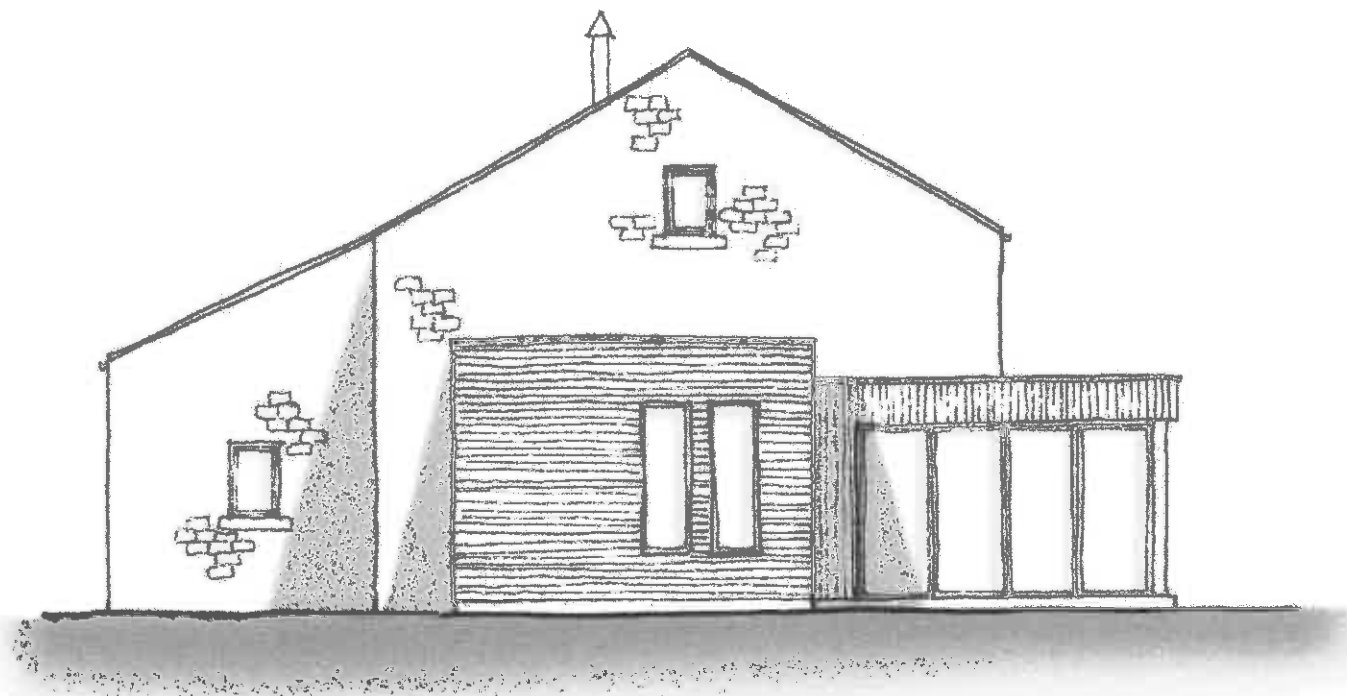


North East Elevation



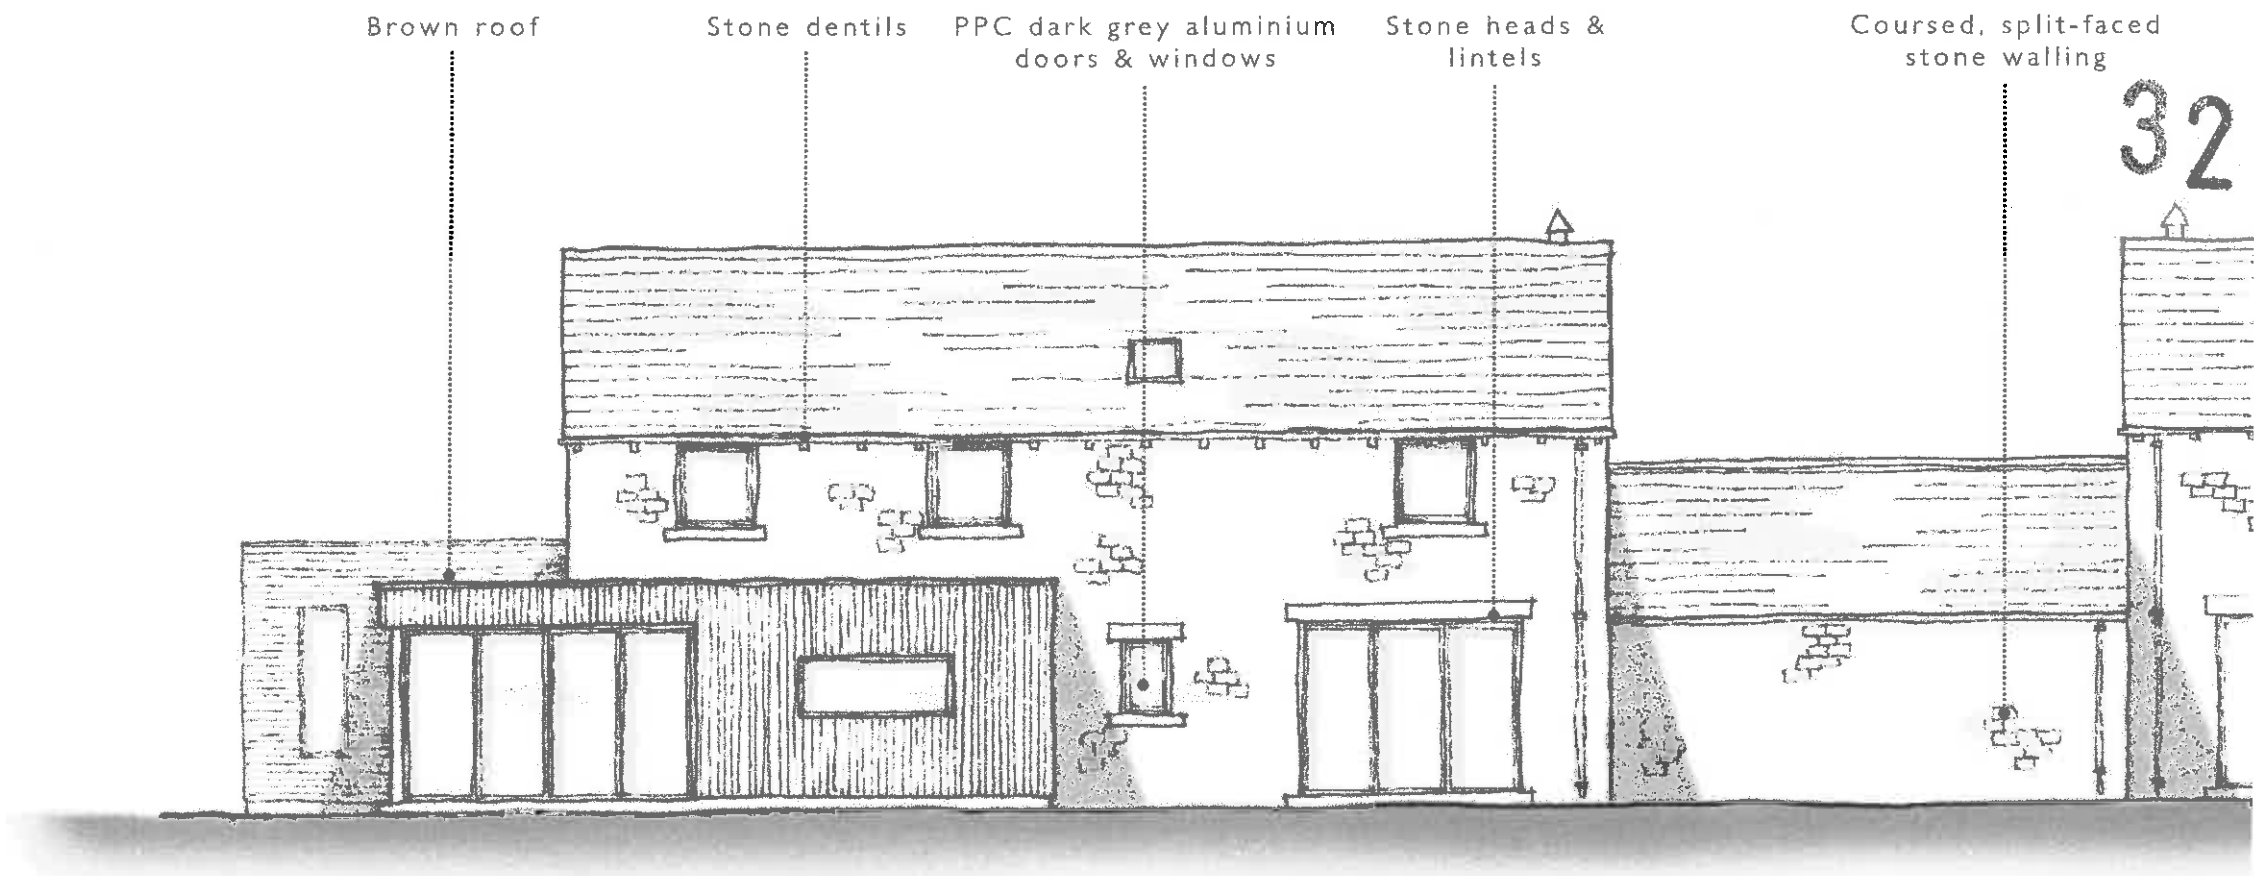

320180303

North West Elevation

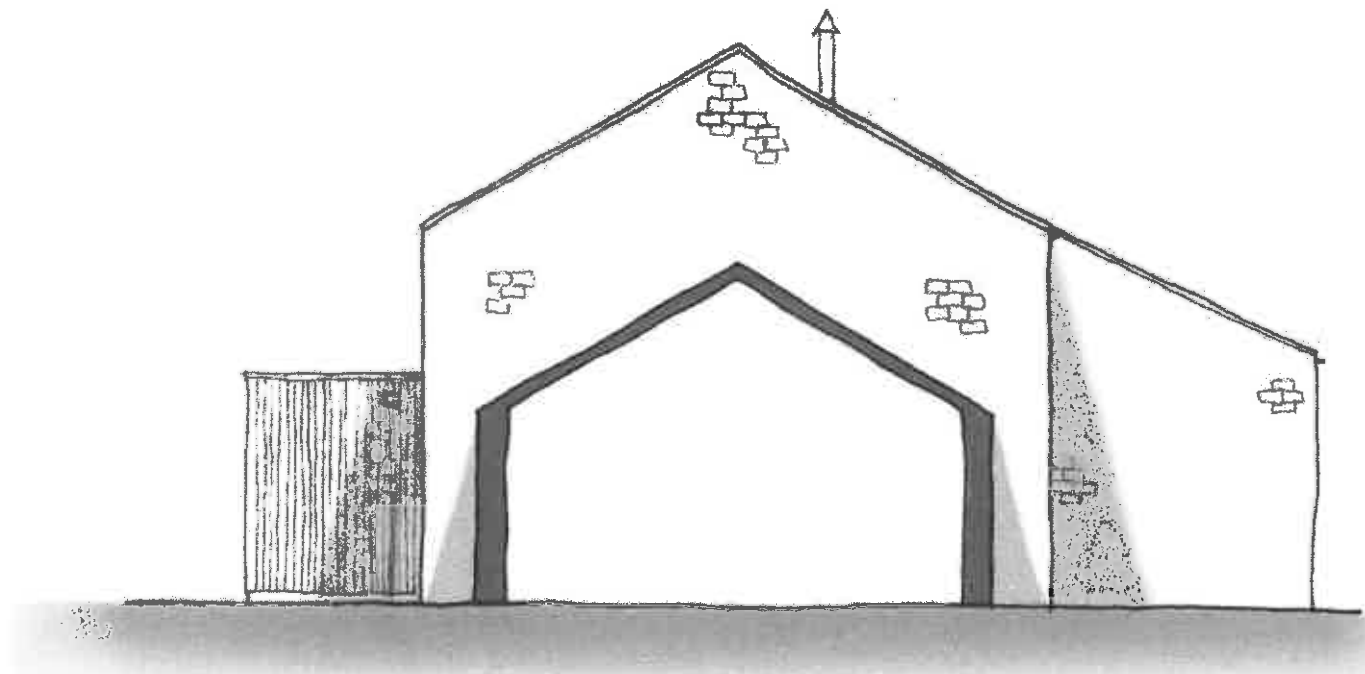

South West Sectional Elevation

