


PLOT 2 FLOOR PLAN_AS PROPOSED 1:100 @ A3


Ground Floor Key

- 1. Entrance Hall
- 2. Living room
- 3. Kitchen
- 4. Dining
- 5. Sun room / Snug
- 6. Study
- 7. Utility
- 8. Pantry
- 9. W.C.
- 10. Cloaks

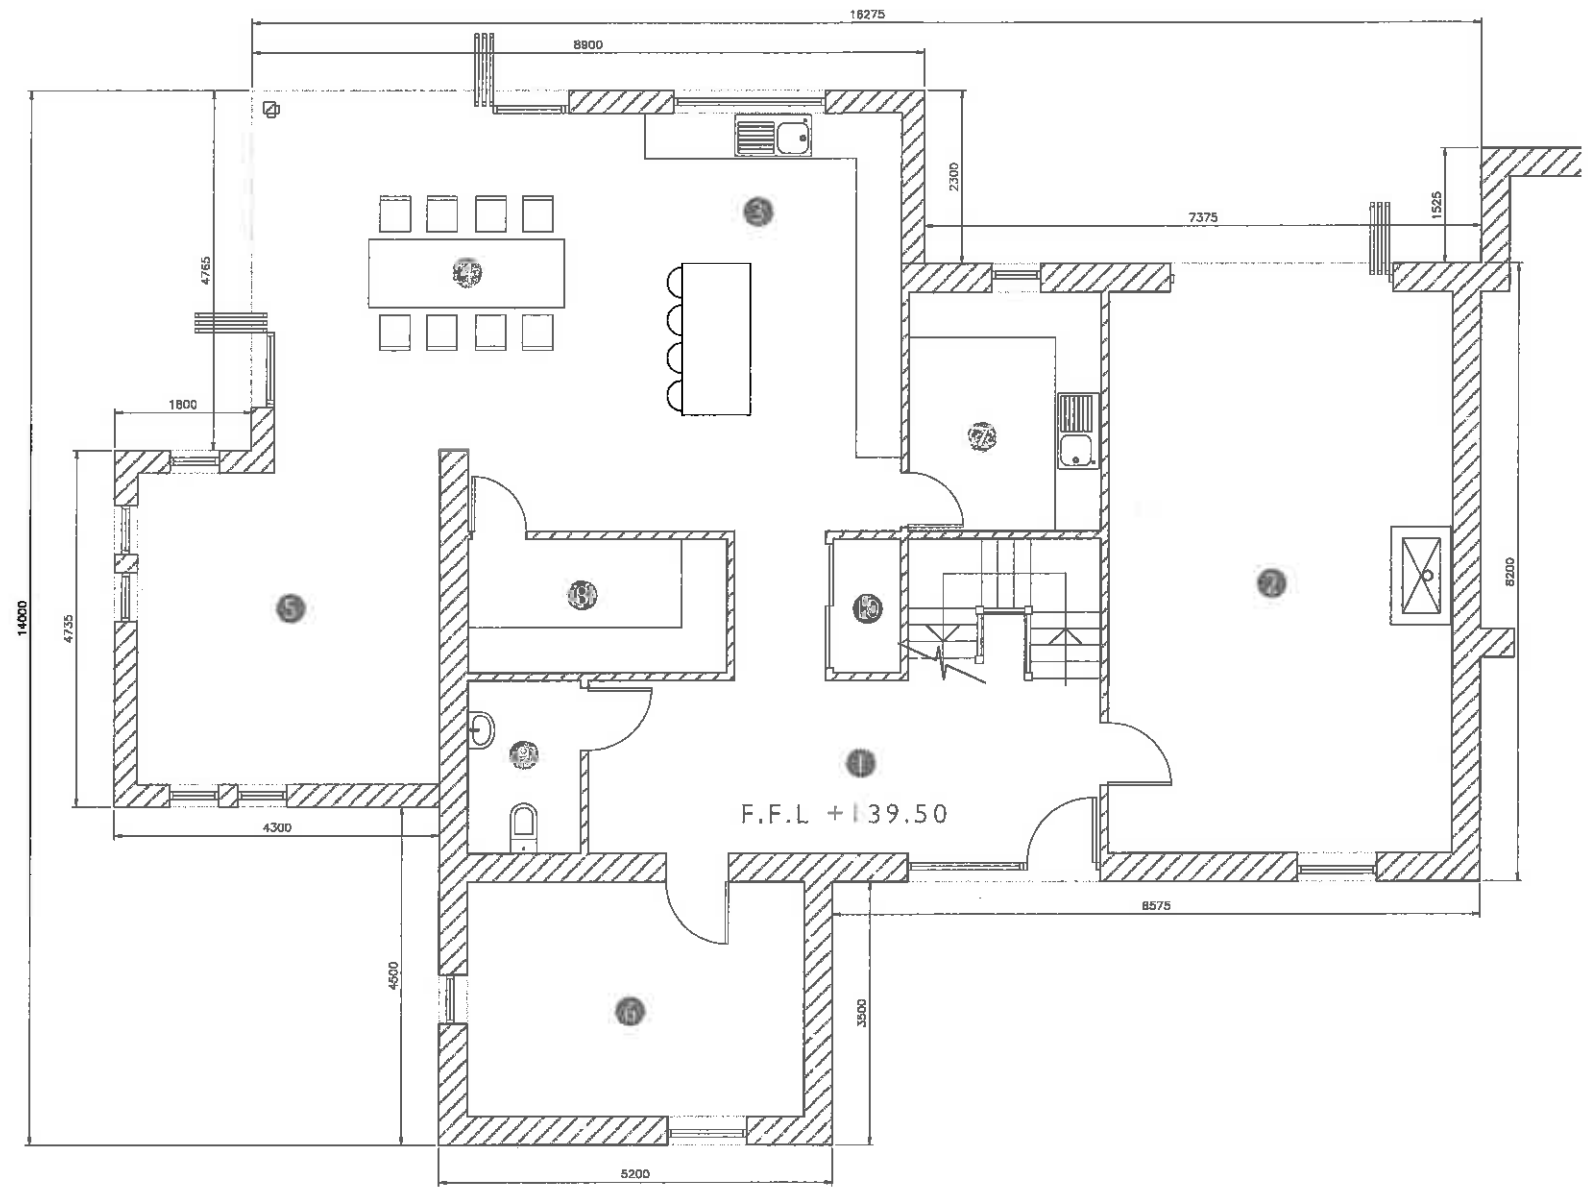

320180303


Ground Floor Plan

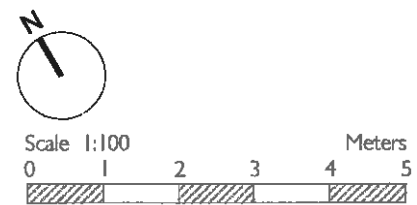

PLOT 2 FLOOR PLAN_AS PROPOSED 1:100 @ A3


First Floor Key


- 1. Master Bedroom
- 2. Bedroom 2
- 3. Bedroom 3
- 4. Bedroom 4
- 5. En-Suite
- 6. Bathroom
- 7. Landing
- 8. Void

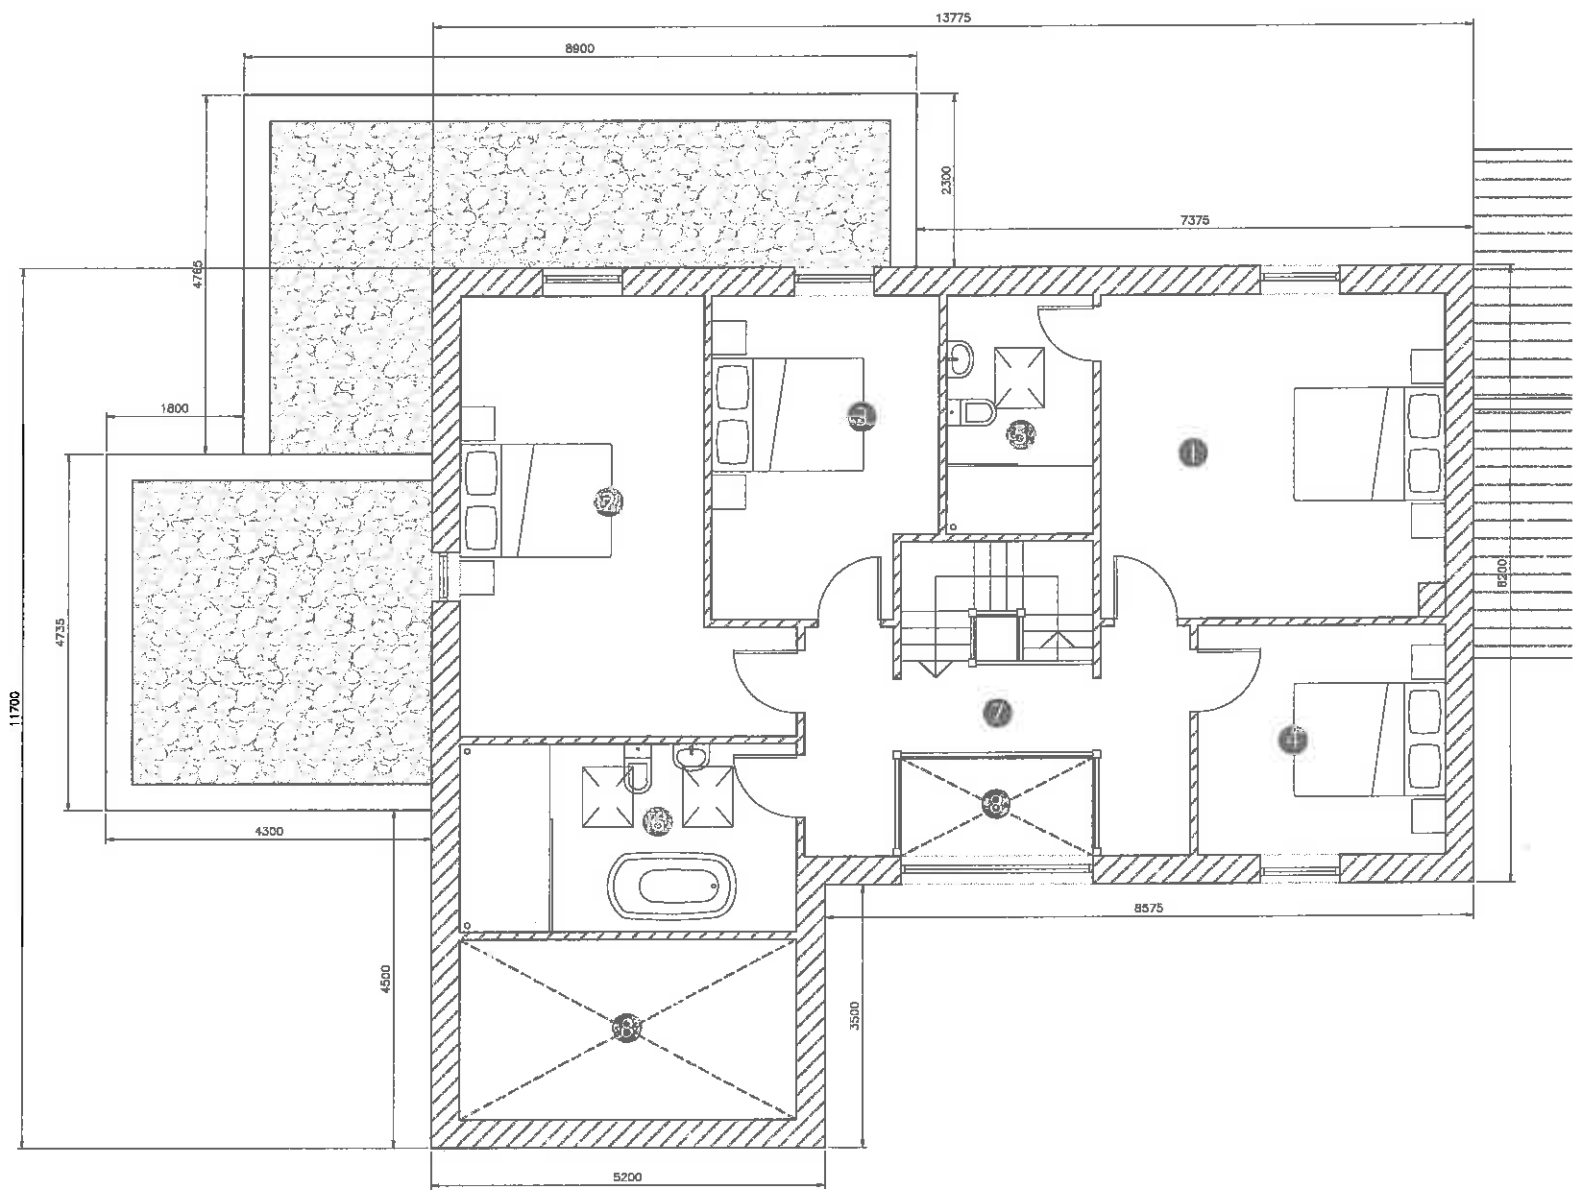

320180303

First Floor Plan

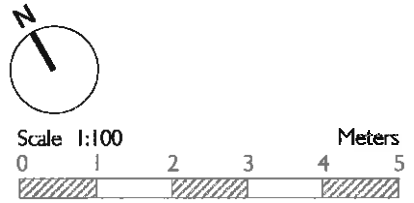

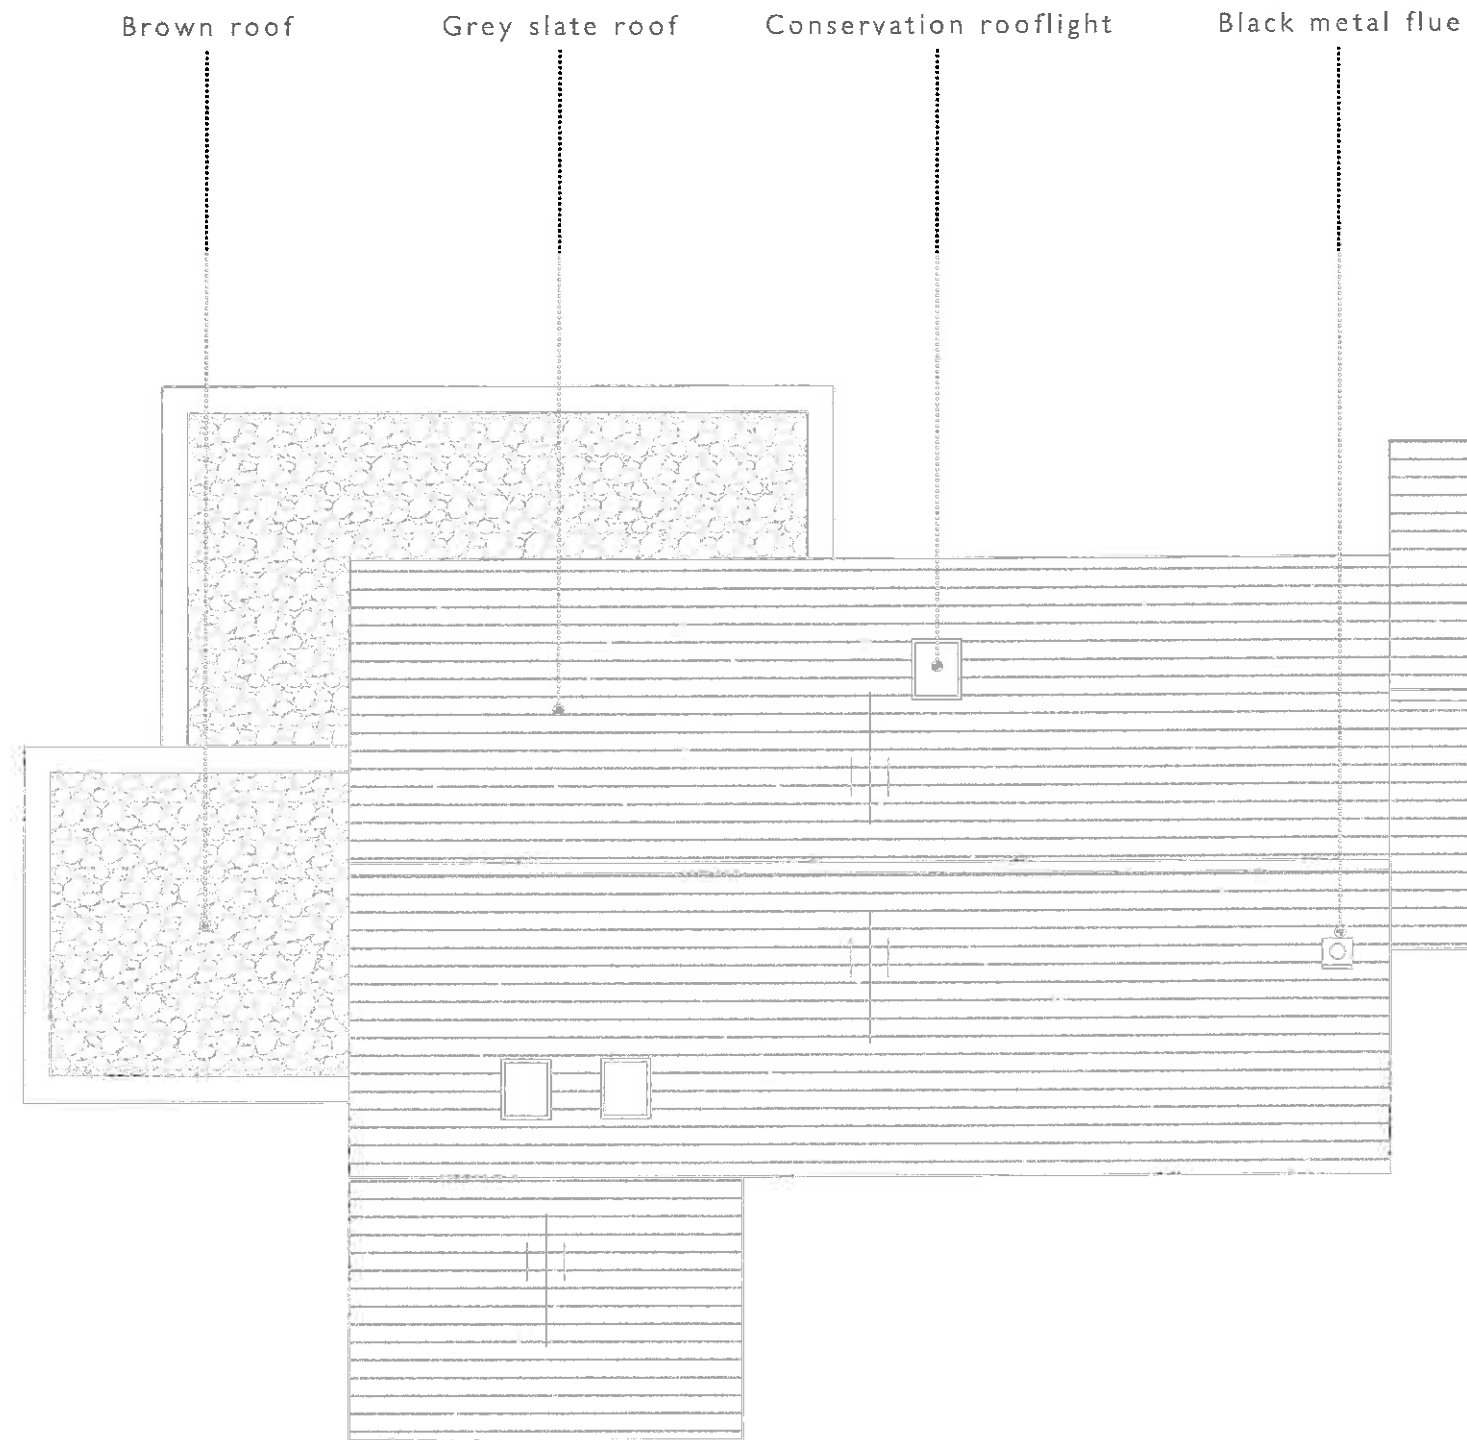

320180303

▼ EAVES HT +142.60

▼ EAVES HT +144.50

▼ EAVES HT +143.10

▼ RIDGE HT +146.90

▼ EAVES HT +143.10


▼ EAVES HT +144.50

▼ EAVES HT +144.90

Plot 2 Roof Plan




Scale 1:100
0 1 2 3 4 5 Meters

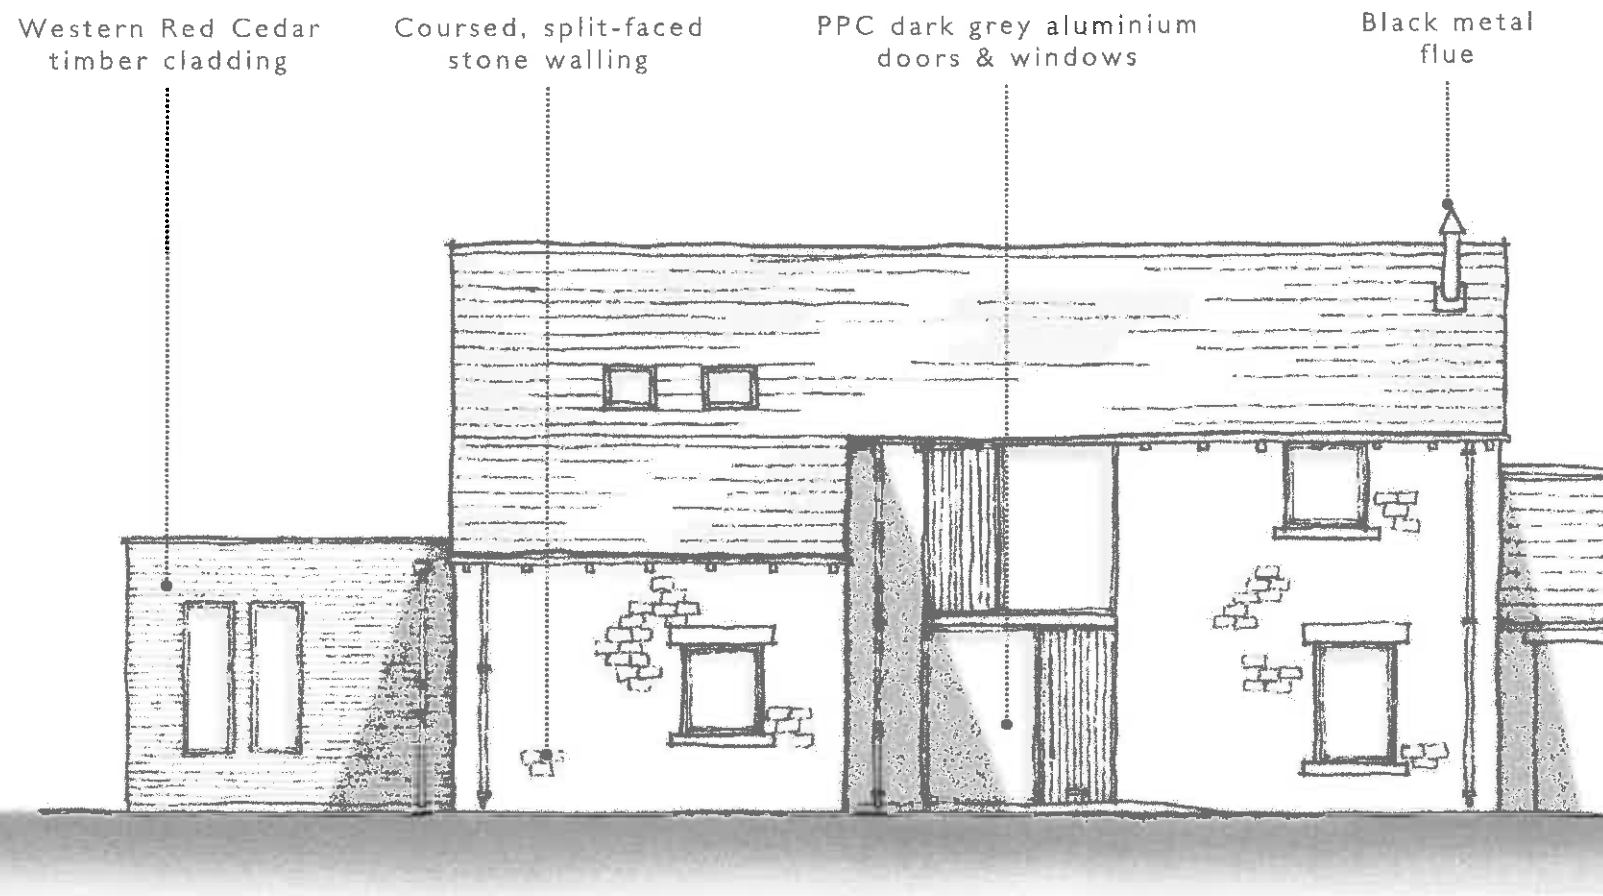


South East Elevation

320180303

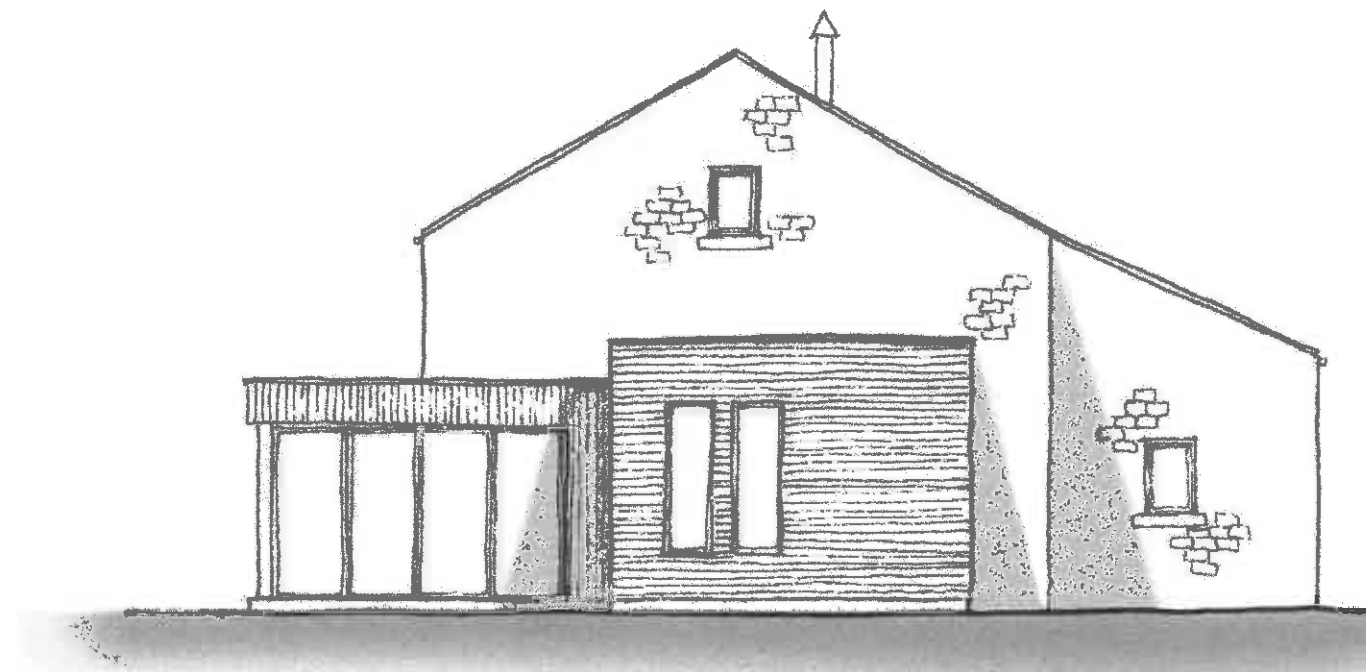


South West Elevation

Scale 1:100
0 1 2 3 4 5
Meters

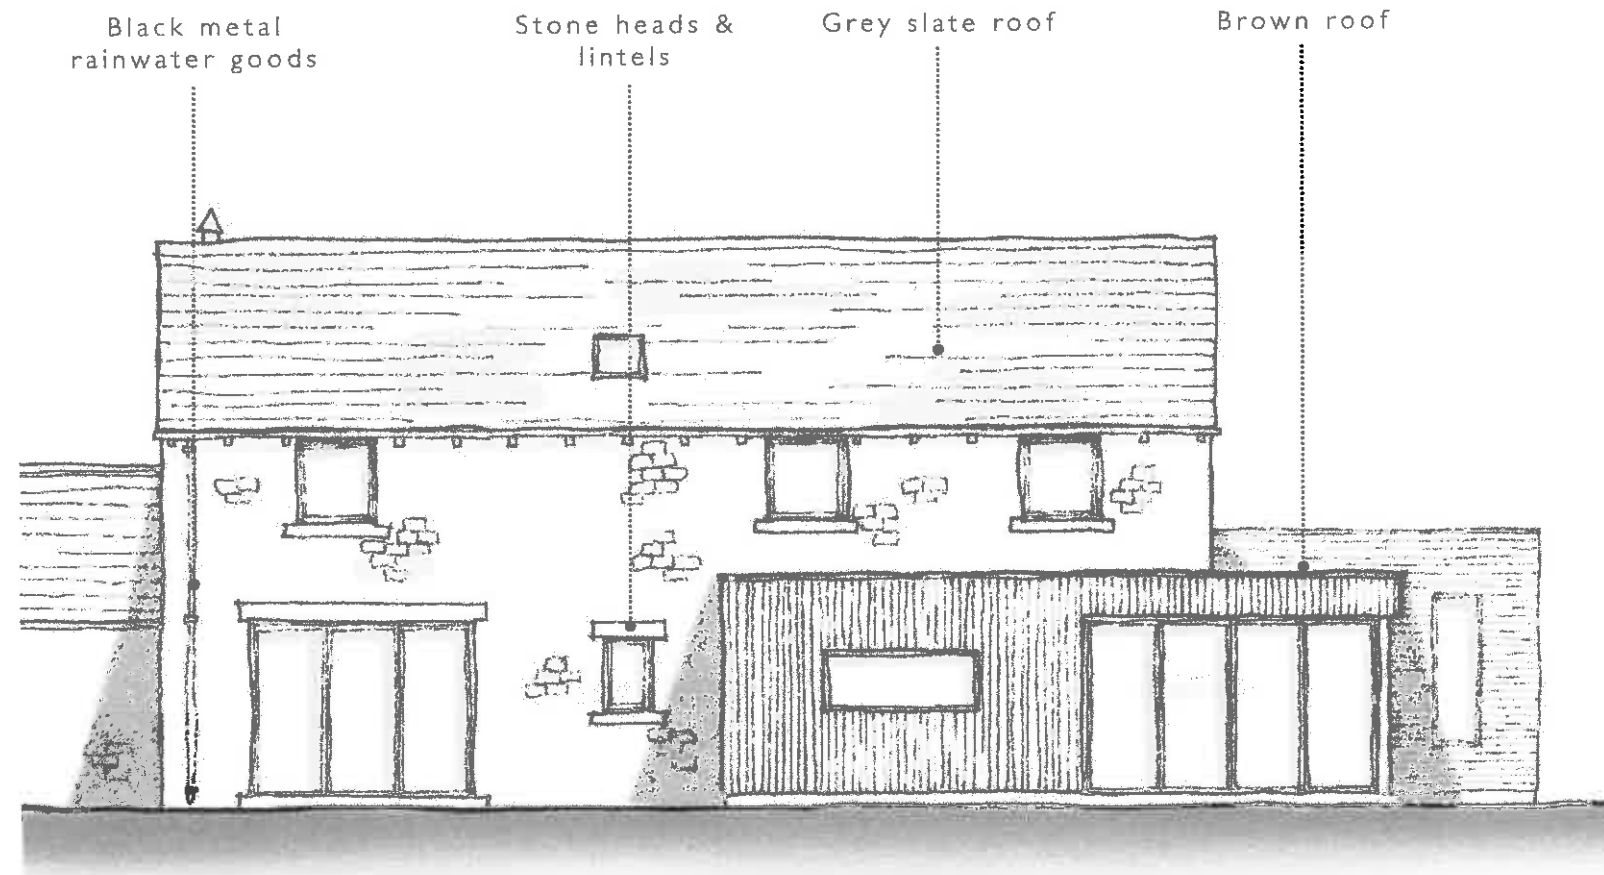

3201 80303

North West Elevation

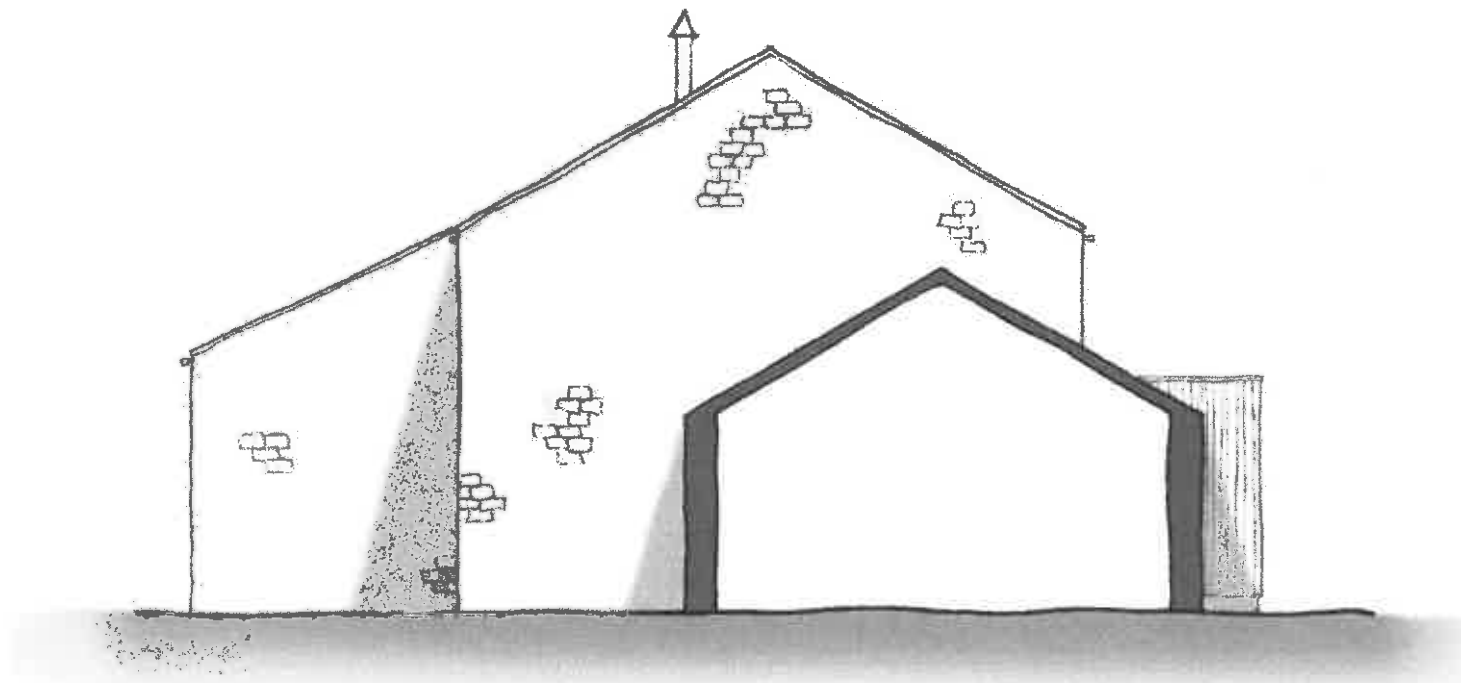

North East Sectional Elevation

Scale 1:100
0 1 2 3 4 5
Meters