


PLOT 3 FLOOR PLAN_AS PROPOSED 1:100 @ A3

Ground Floor Key

- 1. Entrance Hall
- 2. Living room
- 3. Kitchen
- 4. Dining
- 5. Sun room
- 6. Utility
- 7. W.C.
- 8. Cloaks
- 9. Carport

3201 80303

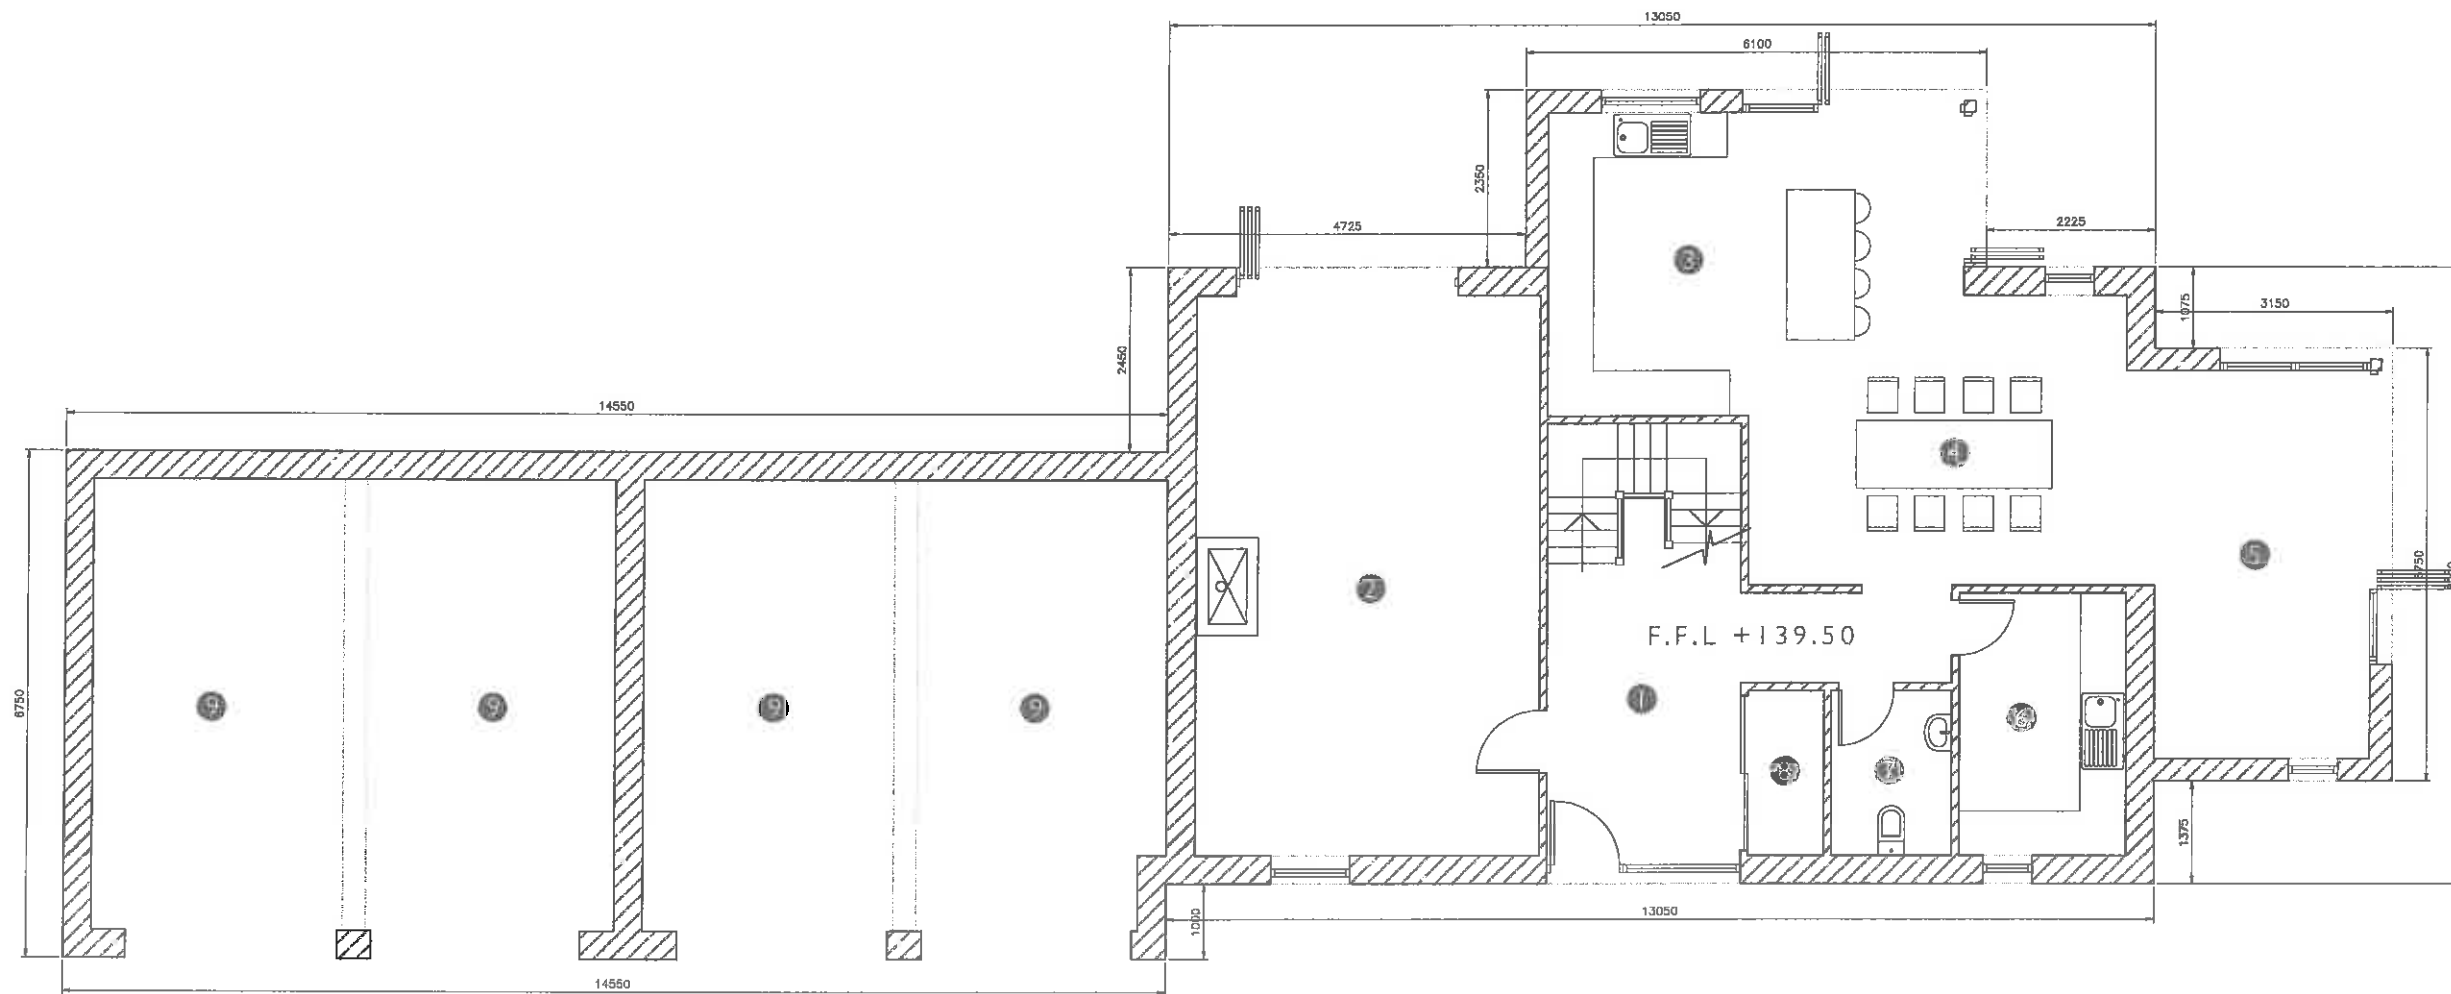

Ground Floor Plan




Scale 1:100
0 1 2 3 4 5
Meters


First Floor Key

- 1. Master Bedroom
- 2. Bedroom 2
- 3. Bedroom 3
- 4. Bedroom 4
- 5. En-Suite
- 6. Bathroom
- 7. Landing
- 8. Void


3201 80303

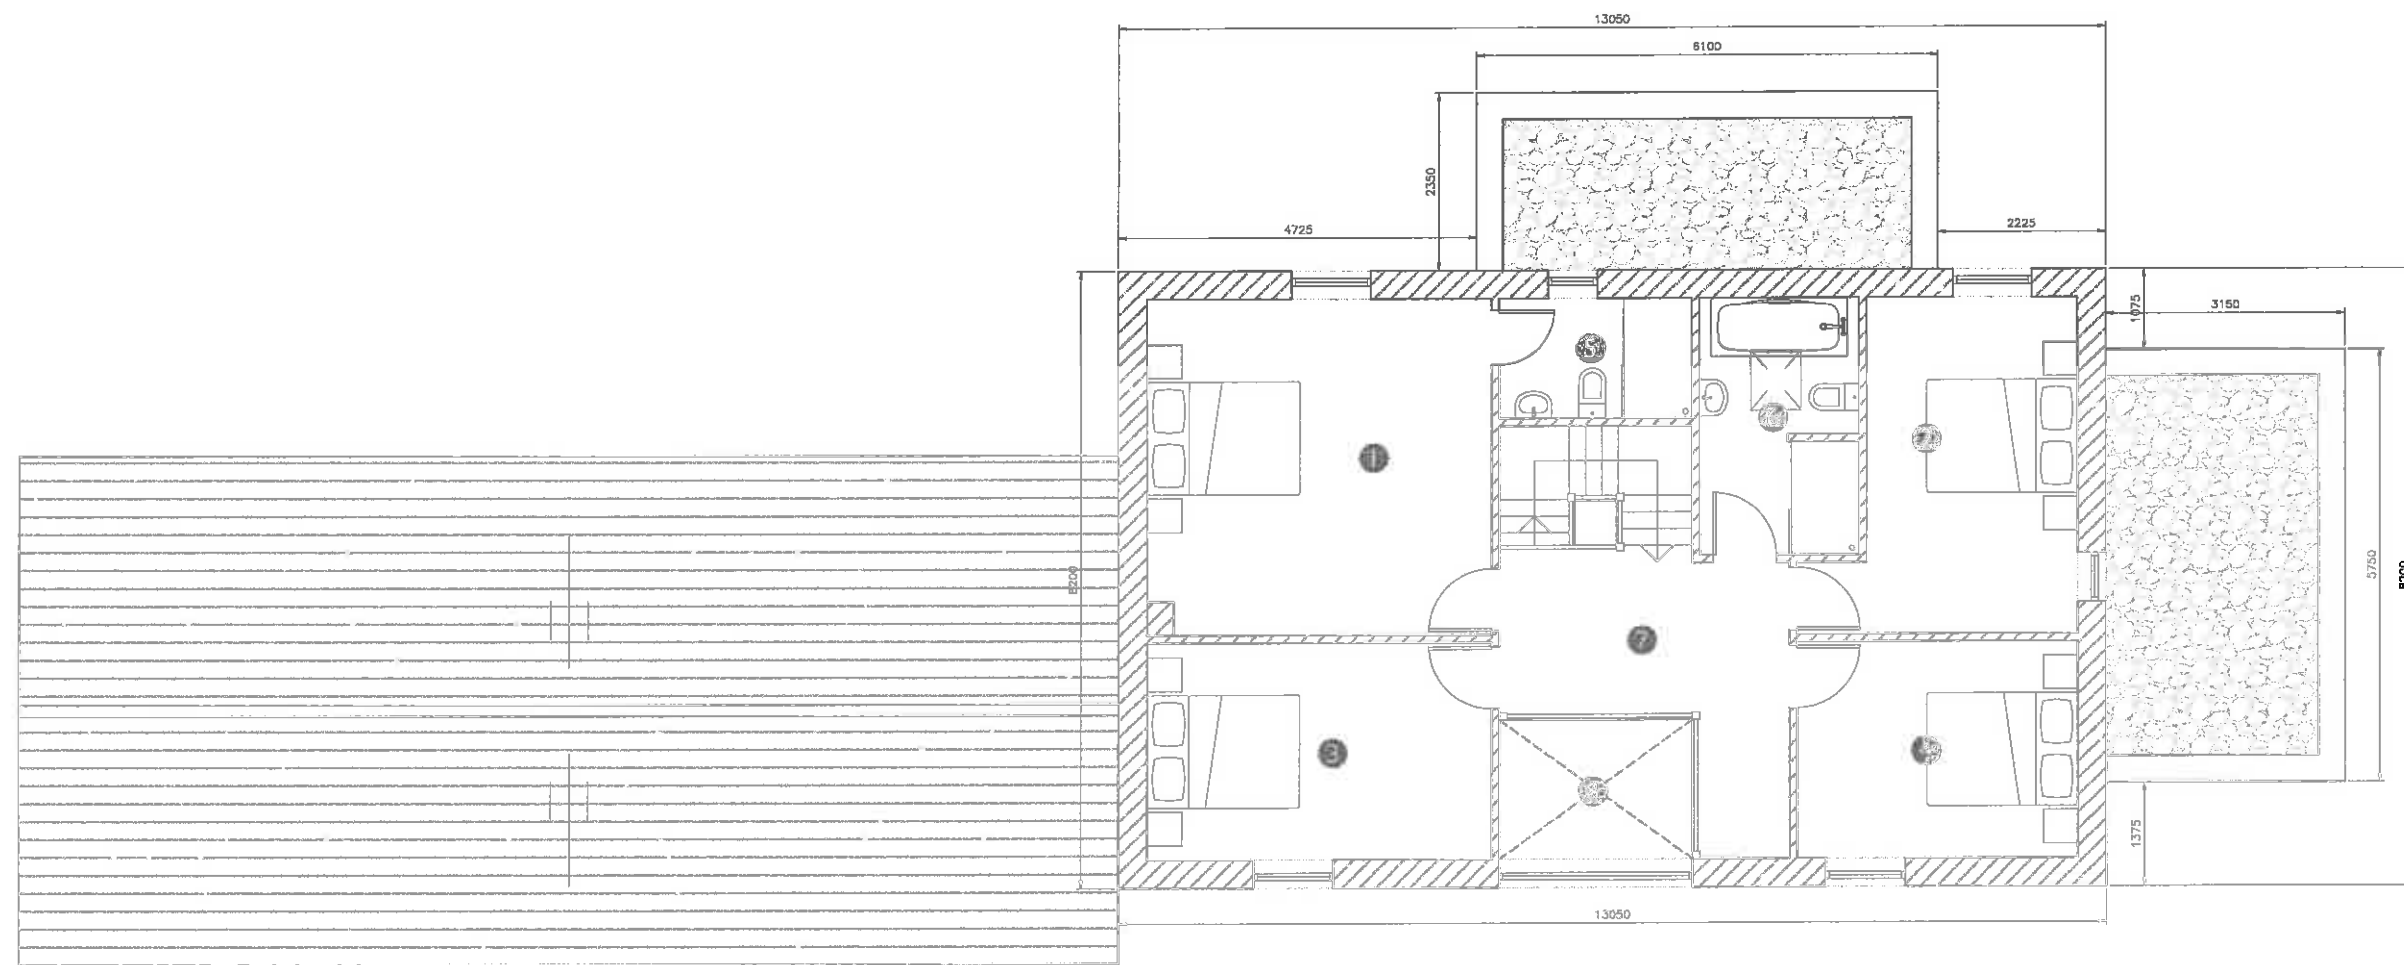


First Floor Plan

 


Scale 1:100
0 1 2 3 4 5 Meters

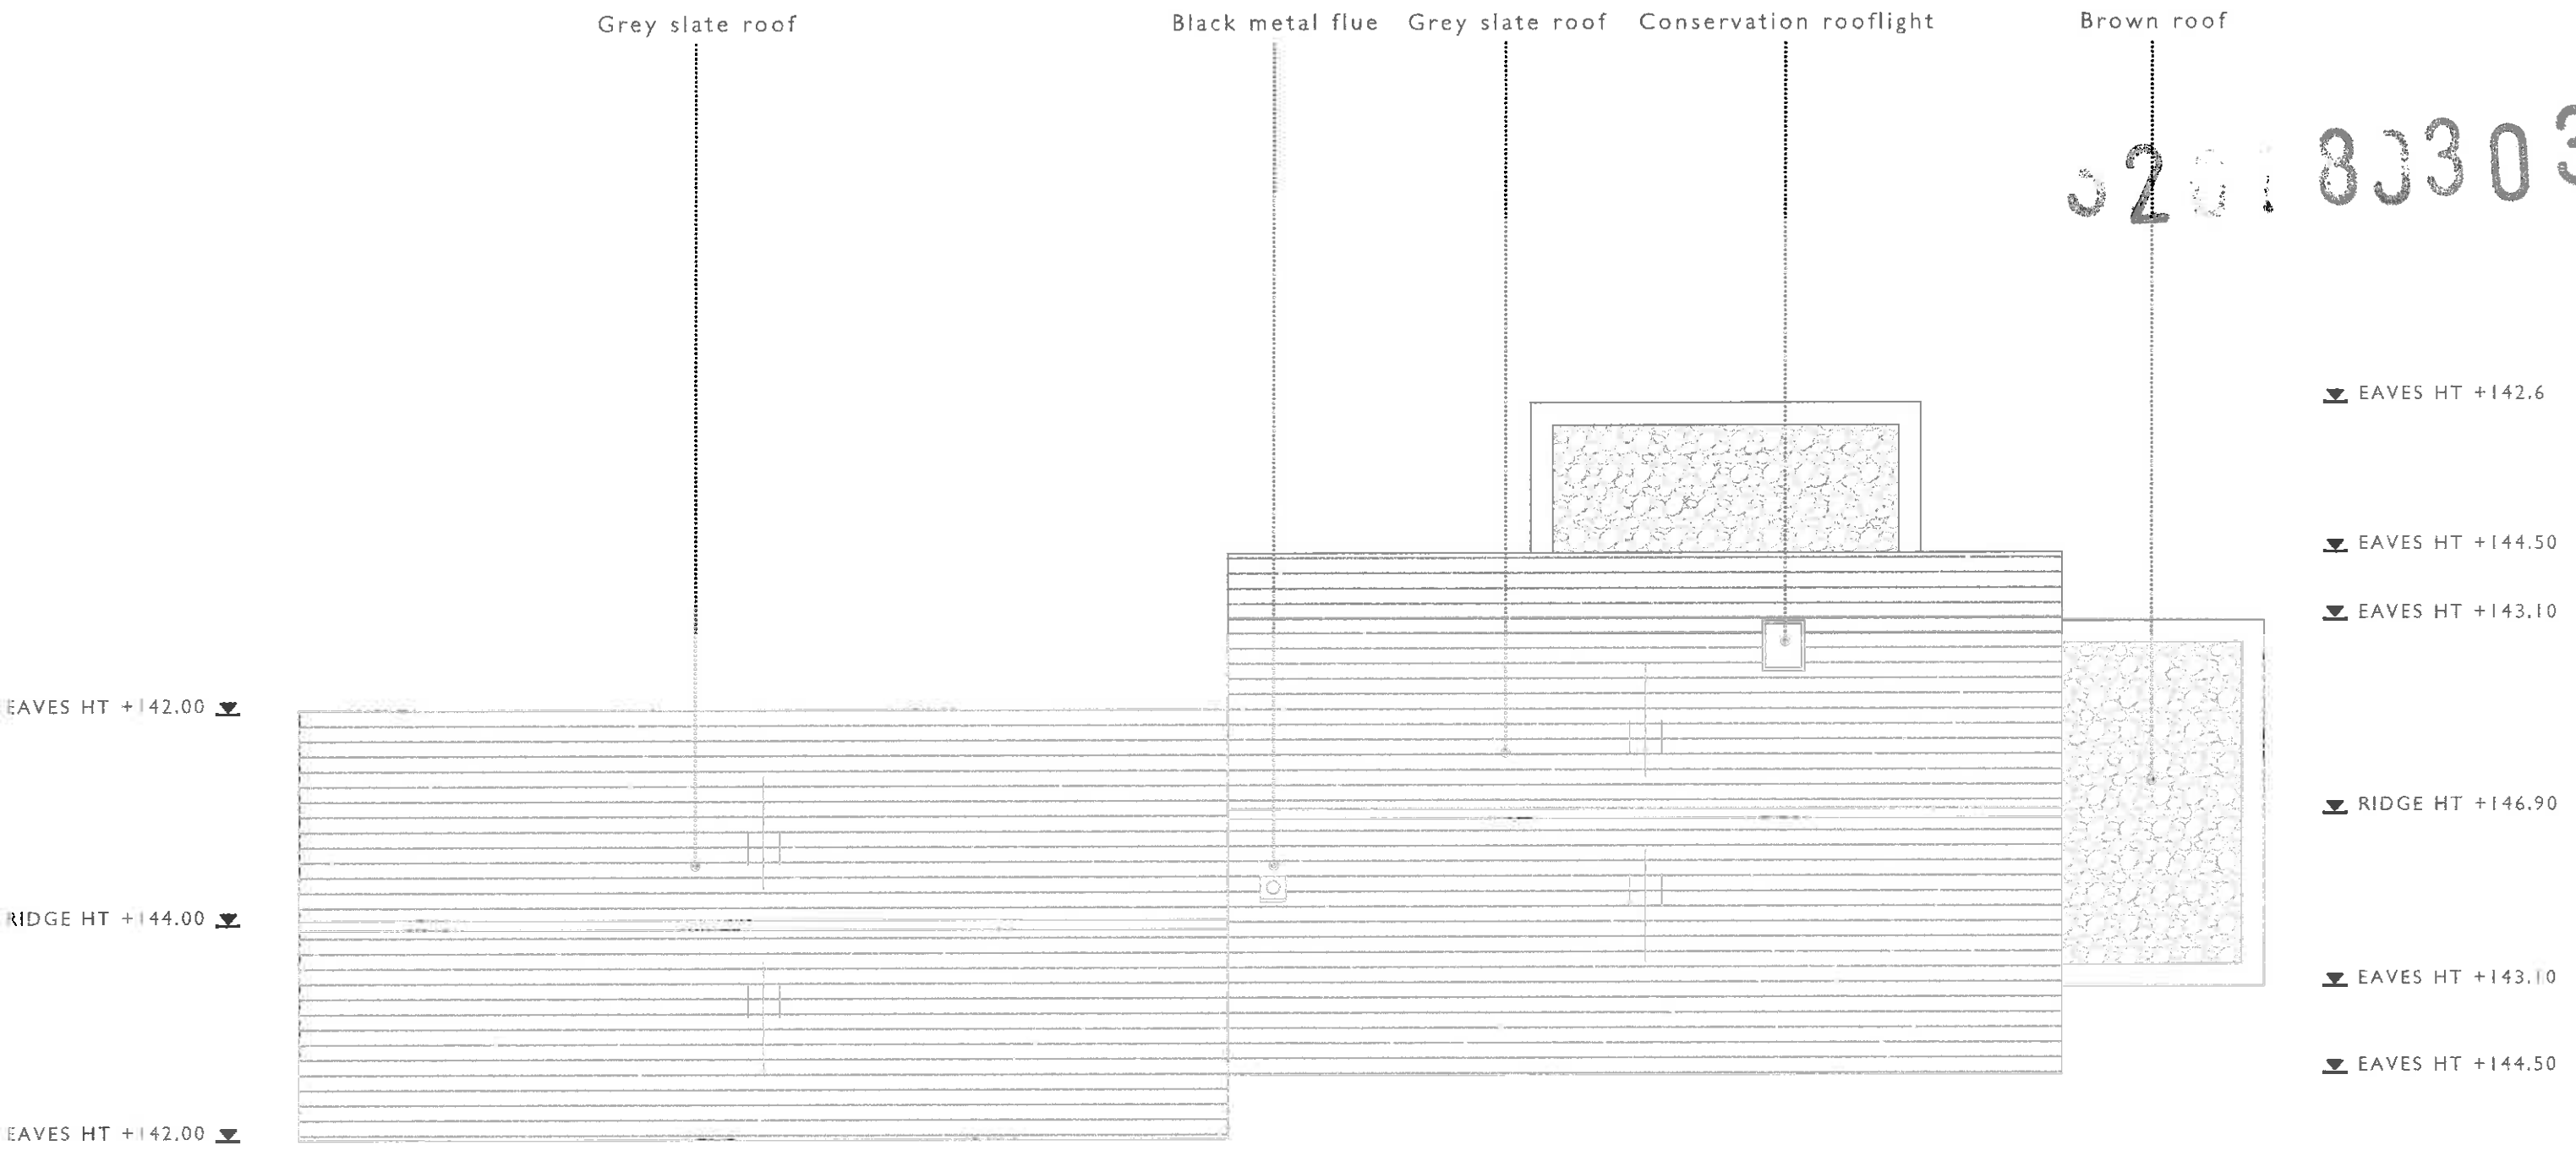


Plot 2 Roof Plan

 


Scale 1:100 Meters
0 1 2 3 4 5

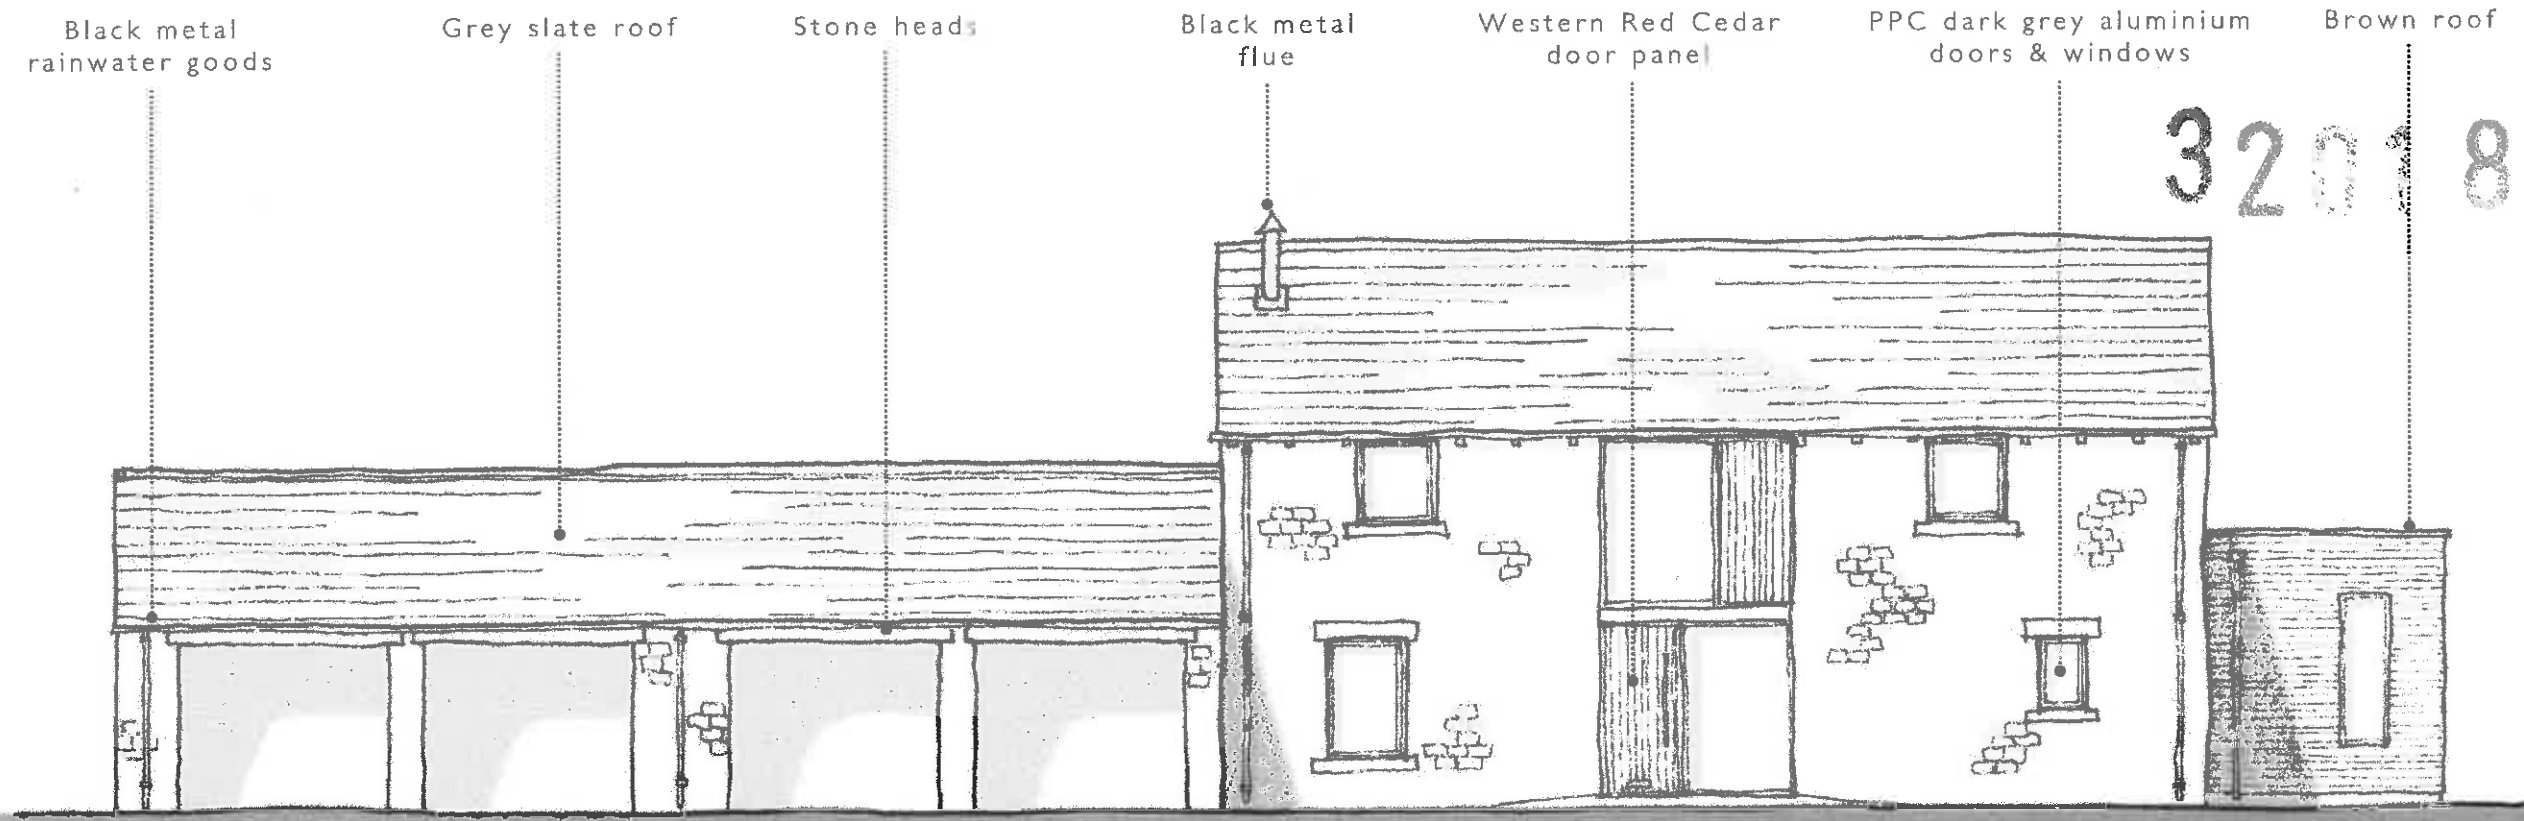


North East Elevation

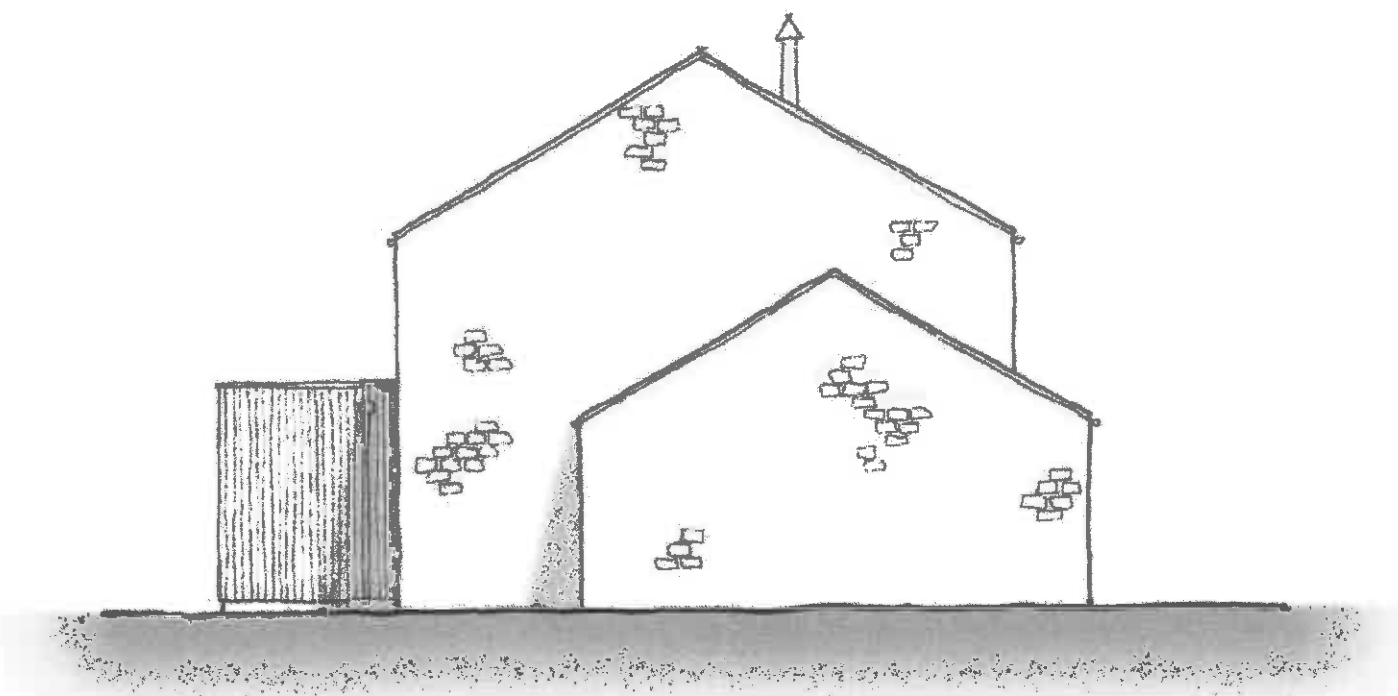


South East Elevation

 

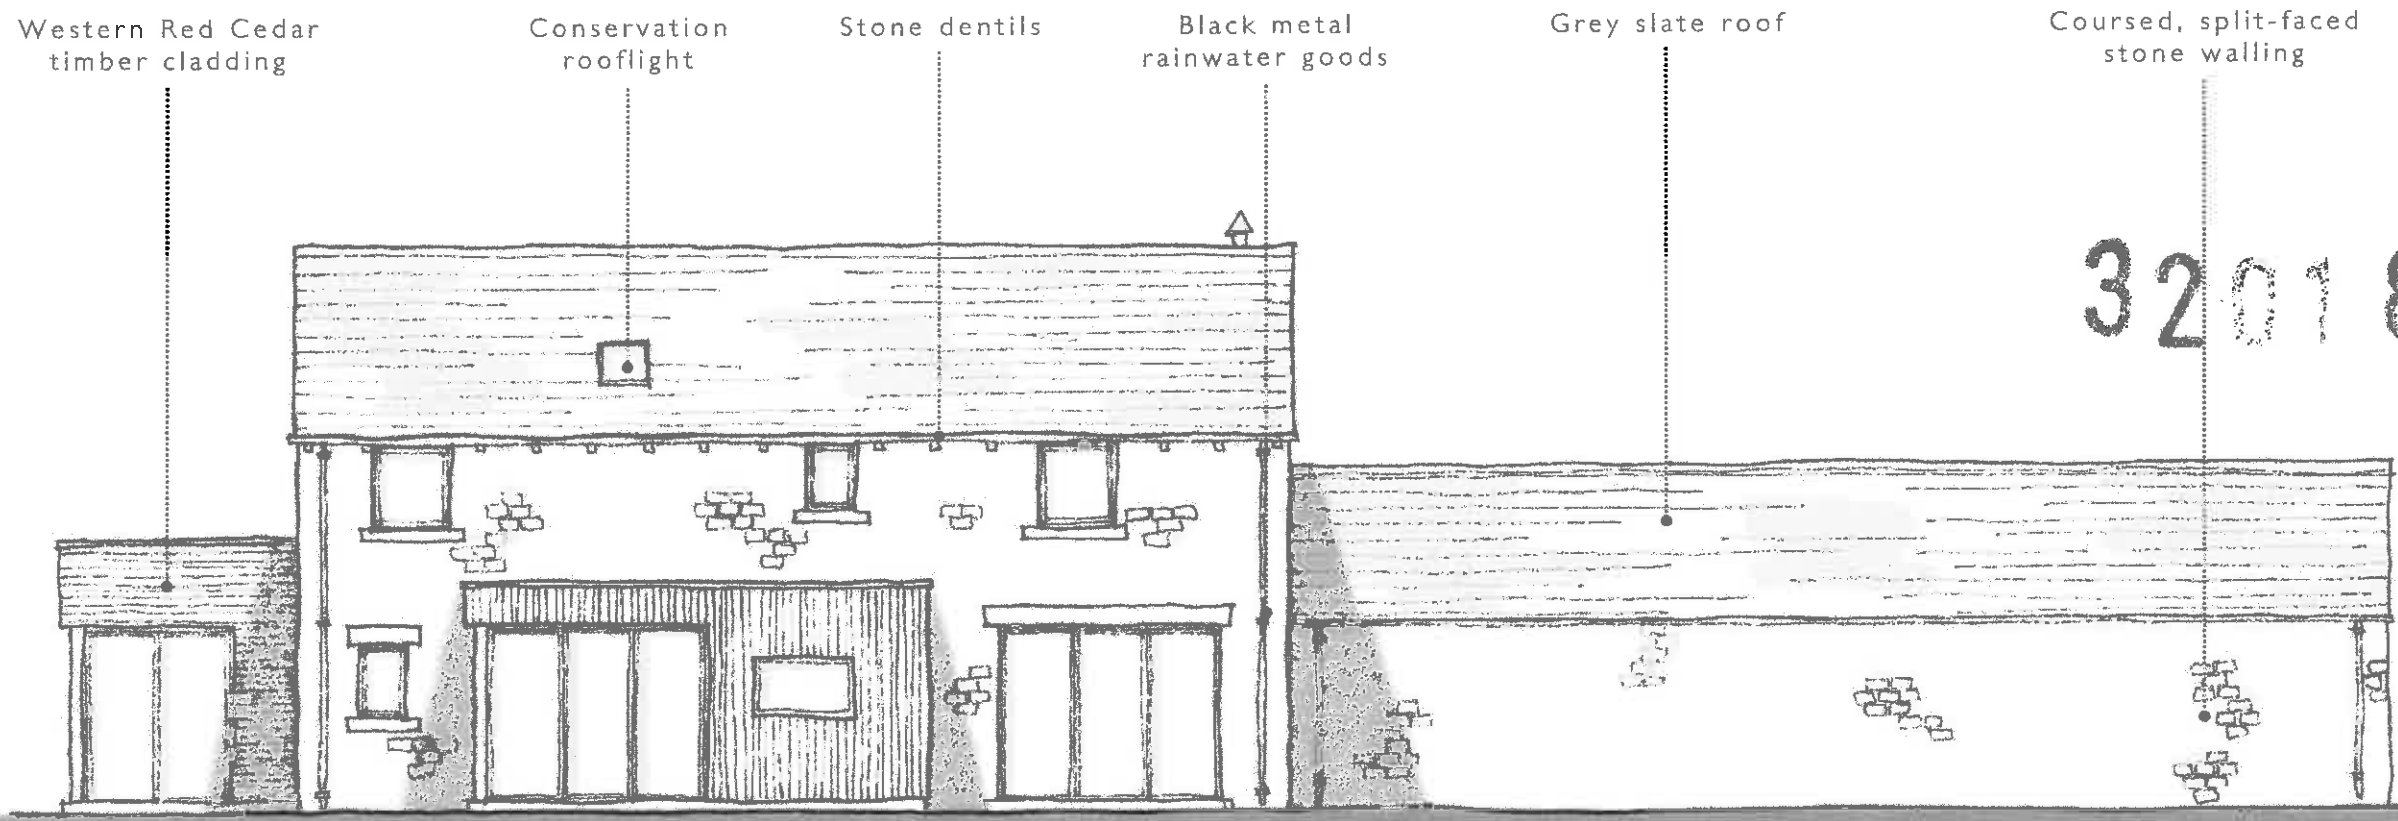

3201 83303

South West Elevation

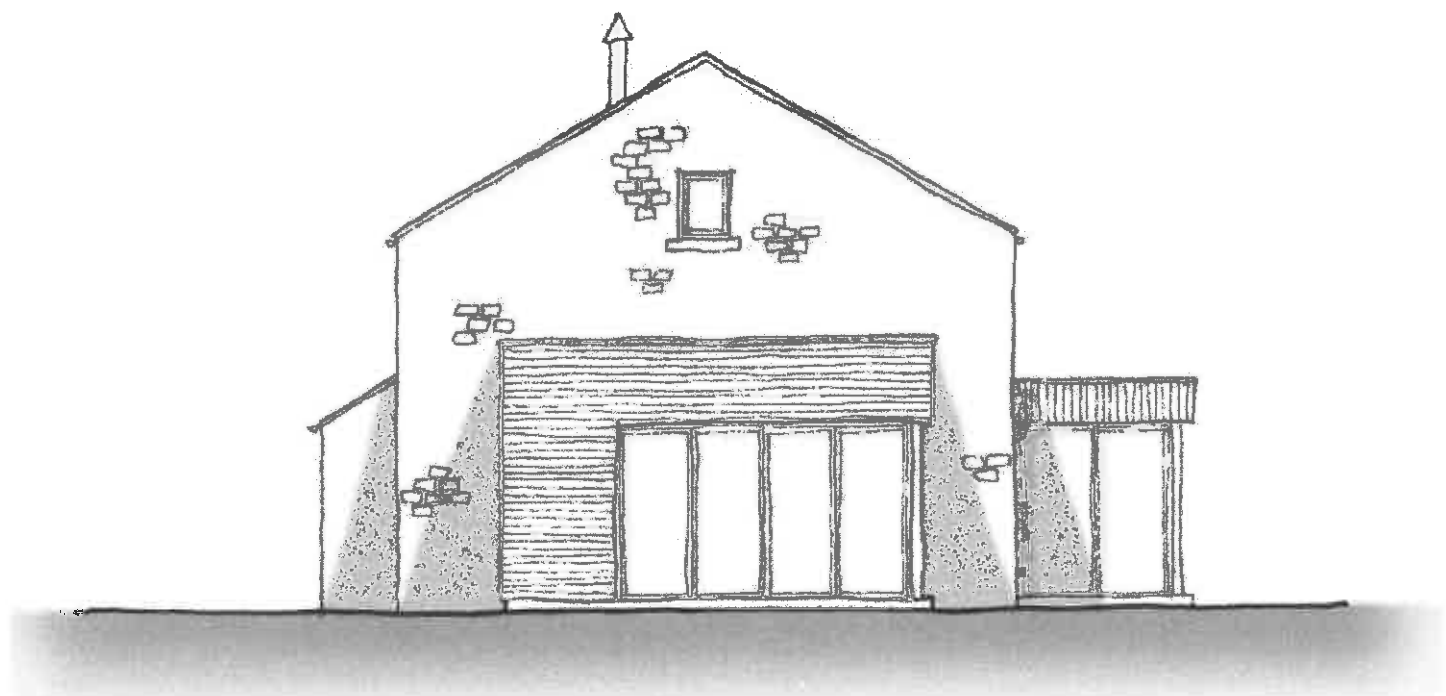

North West Elevation

