



This drawing is to be read in conjunction with all relevant Architect, consultants' and specialist's drawings and specifications. The Architect is to be notified of any discrepancies before proceeding. Do not scale from this drawing. All dimensions and levels are to be checked on site. This drawing is subject to copyright. All work carried out before Planning and Building Permission has been granted is at the contractor/client's risk.

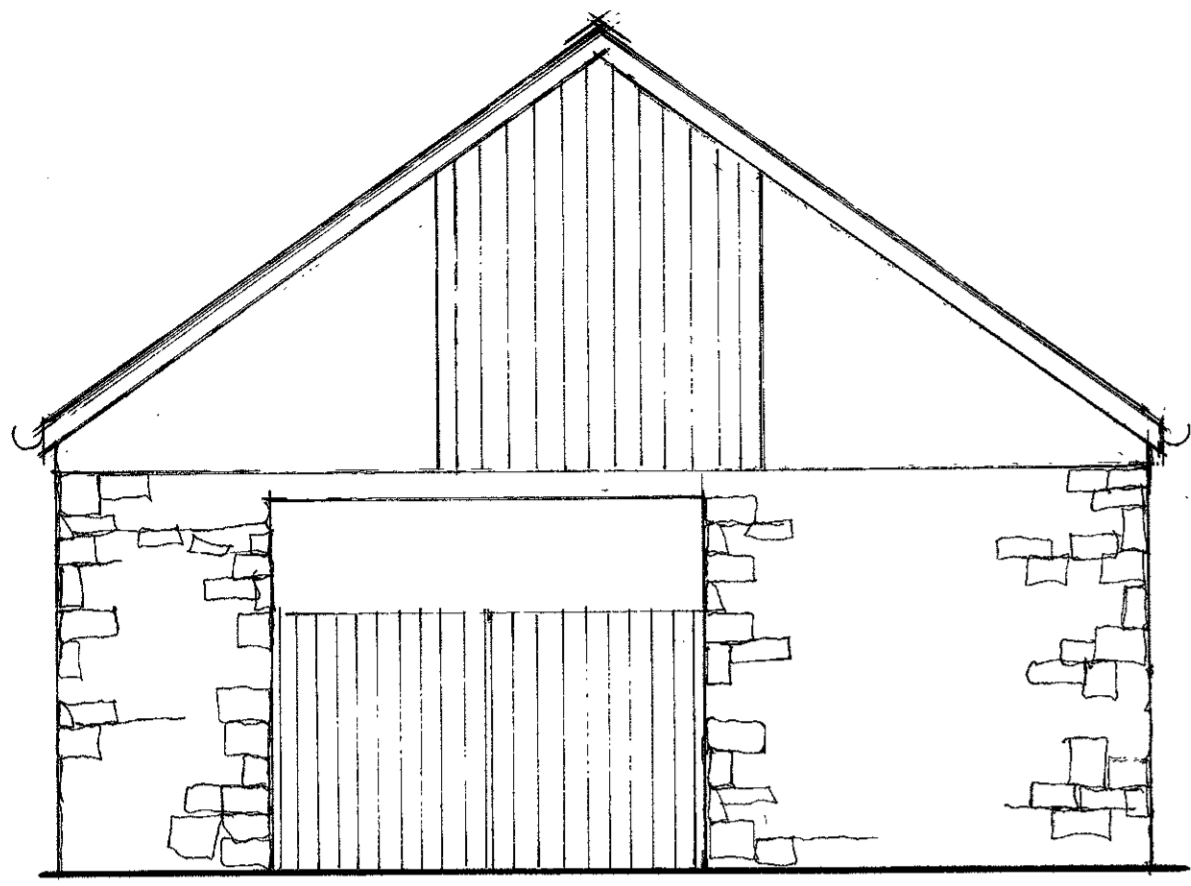


FRONT ELEVATION

7.2m

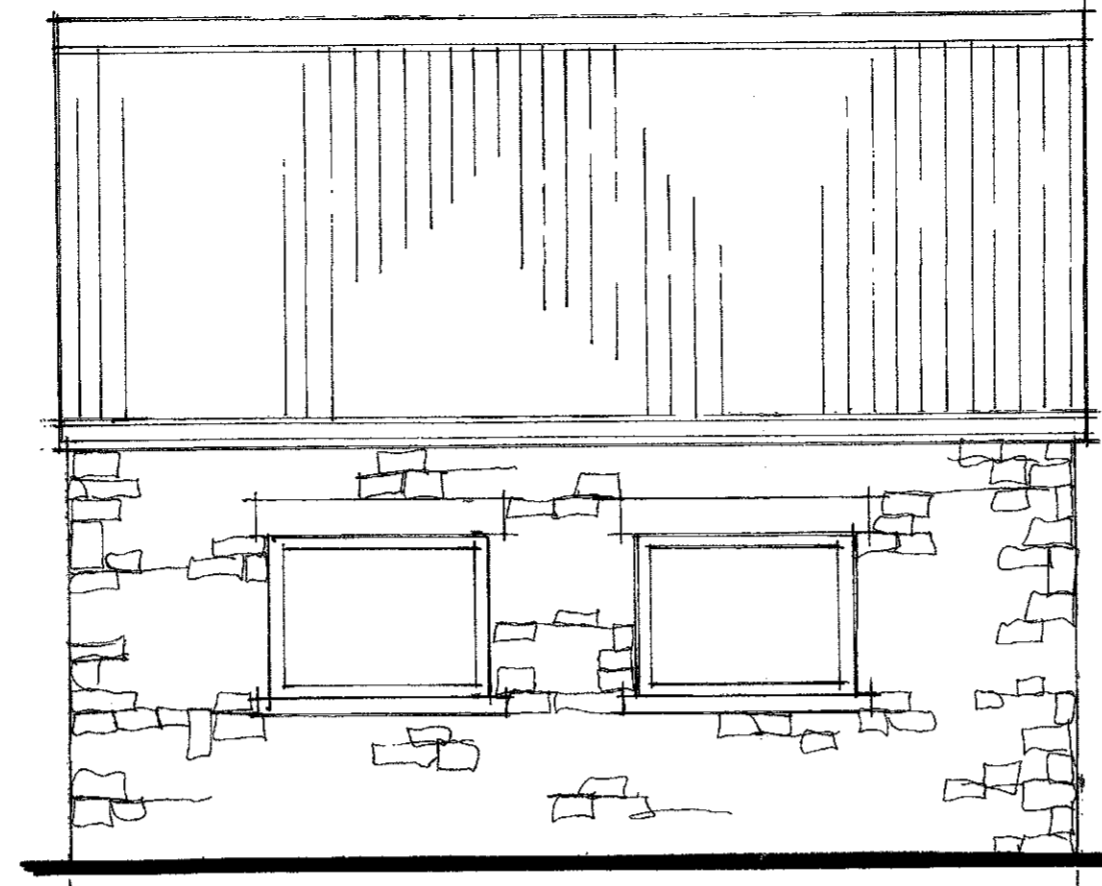


SIDE

6.7m

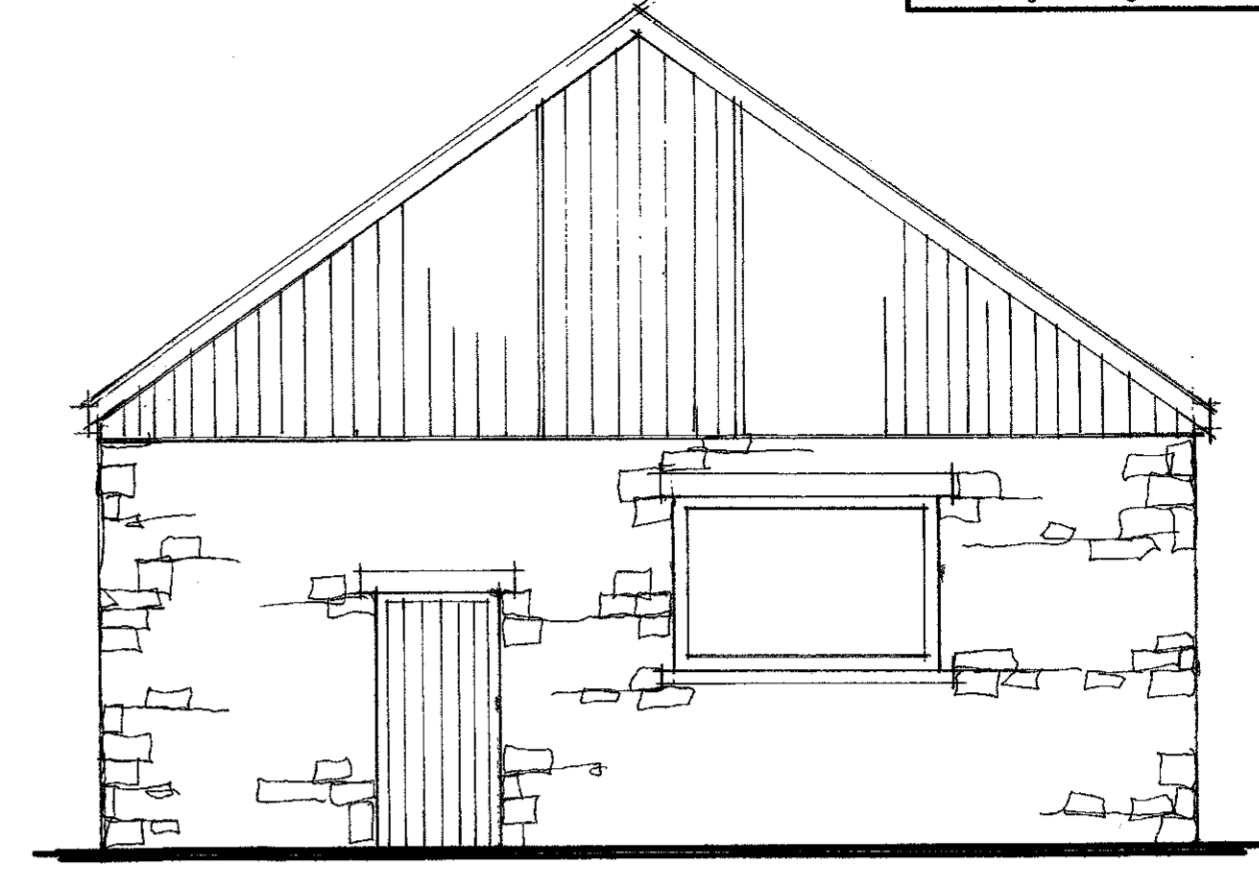


REAR ELEVATION

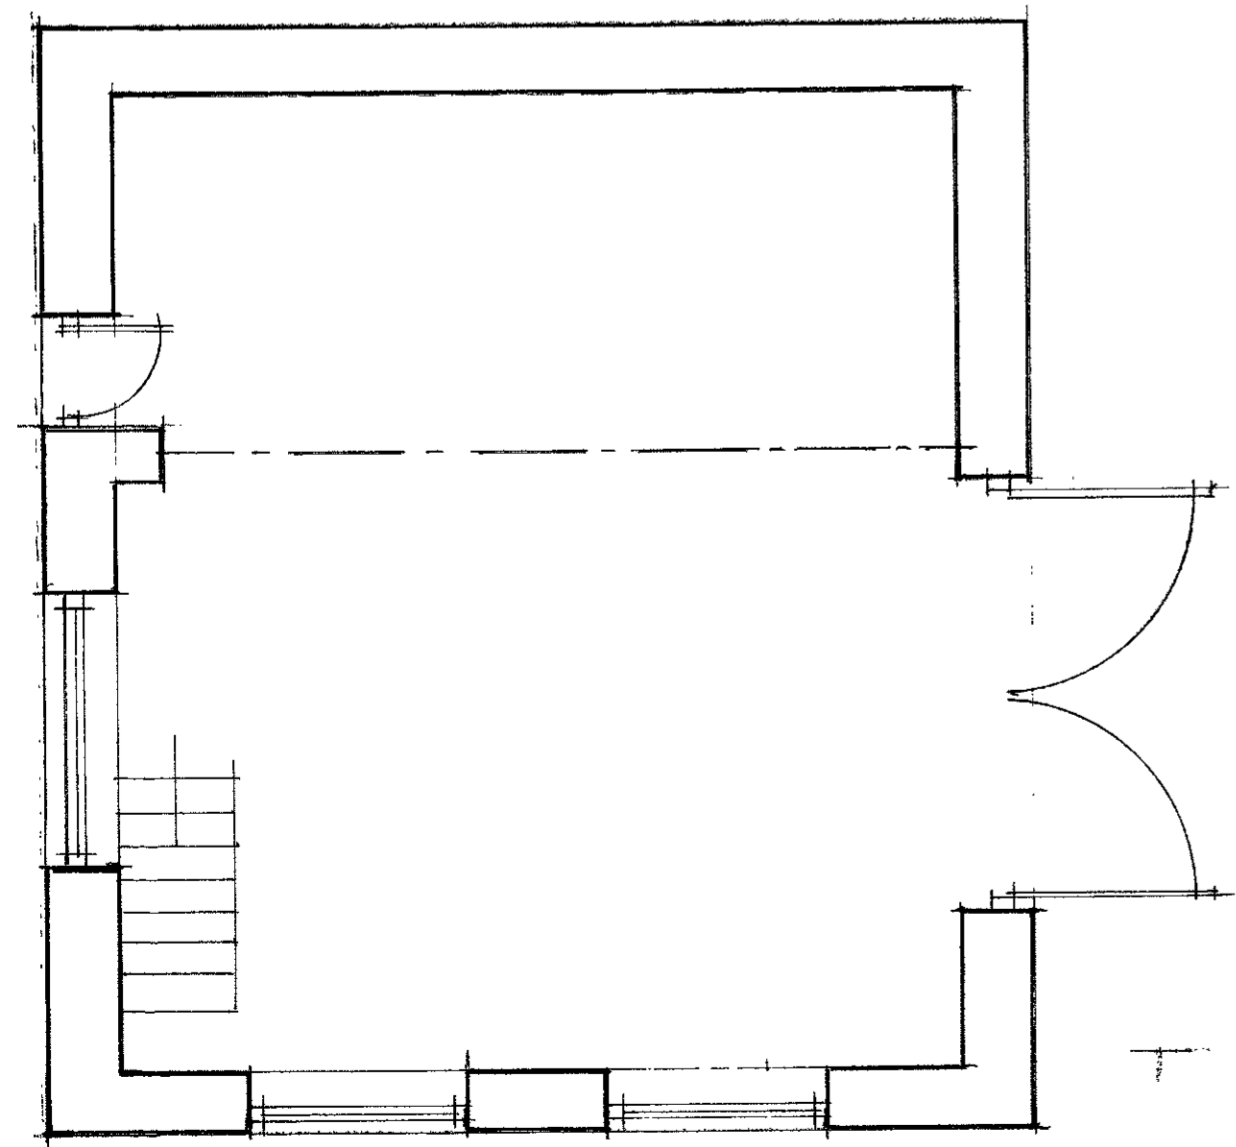

GROUND FLOOR PLAN

SIDE

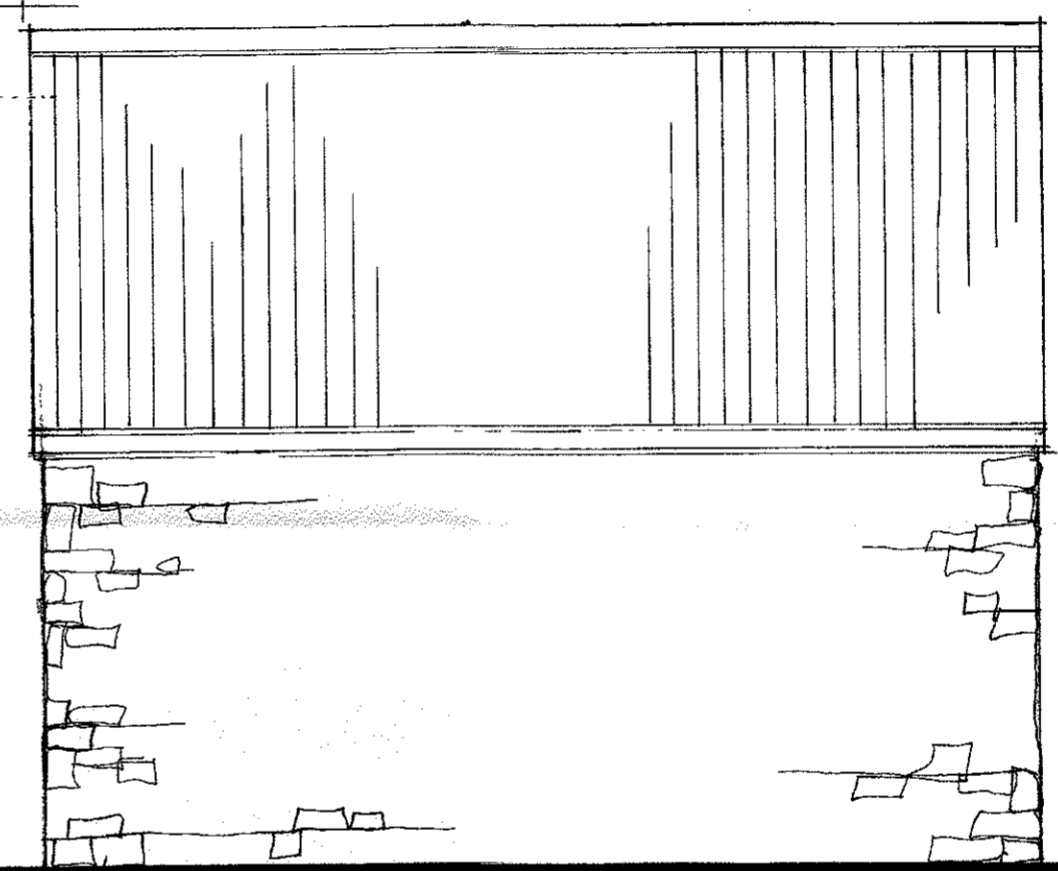

FIRST FLOOR

Client
Dr P. TOMLIN.

Job Title
PROPOSED CONVERSION OF GARAGE TO FORM PARENT FLAT AT BURN SLACK FARM CHIPPING

320180305P

Drawing Title
EXISTING PLAN AND ELEVATION

Scale 1:50	Date Feb 18	Drawn LKR
---------------	----------------	--------------

spa ARCHITECTS
SUNDERLAND PEACOCK & ASSOCIATES LTD.
HAZELBINE, PIMLICO ROAD, CLITHEROE,
LANCASHIRE, BB7 2AG
T 01200 423178 F 01200 427328
E info@sunderlandpeacock.com
www.sunderlandpeacock.com