



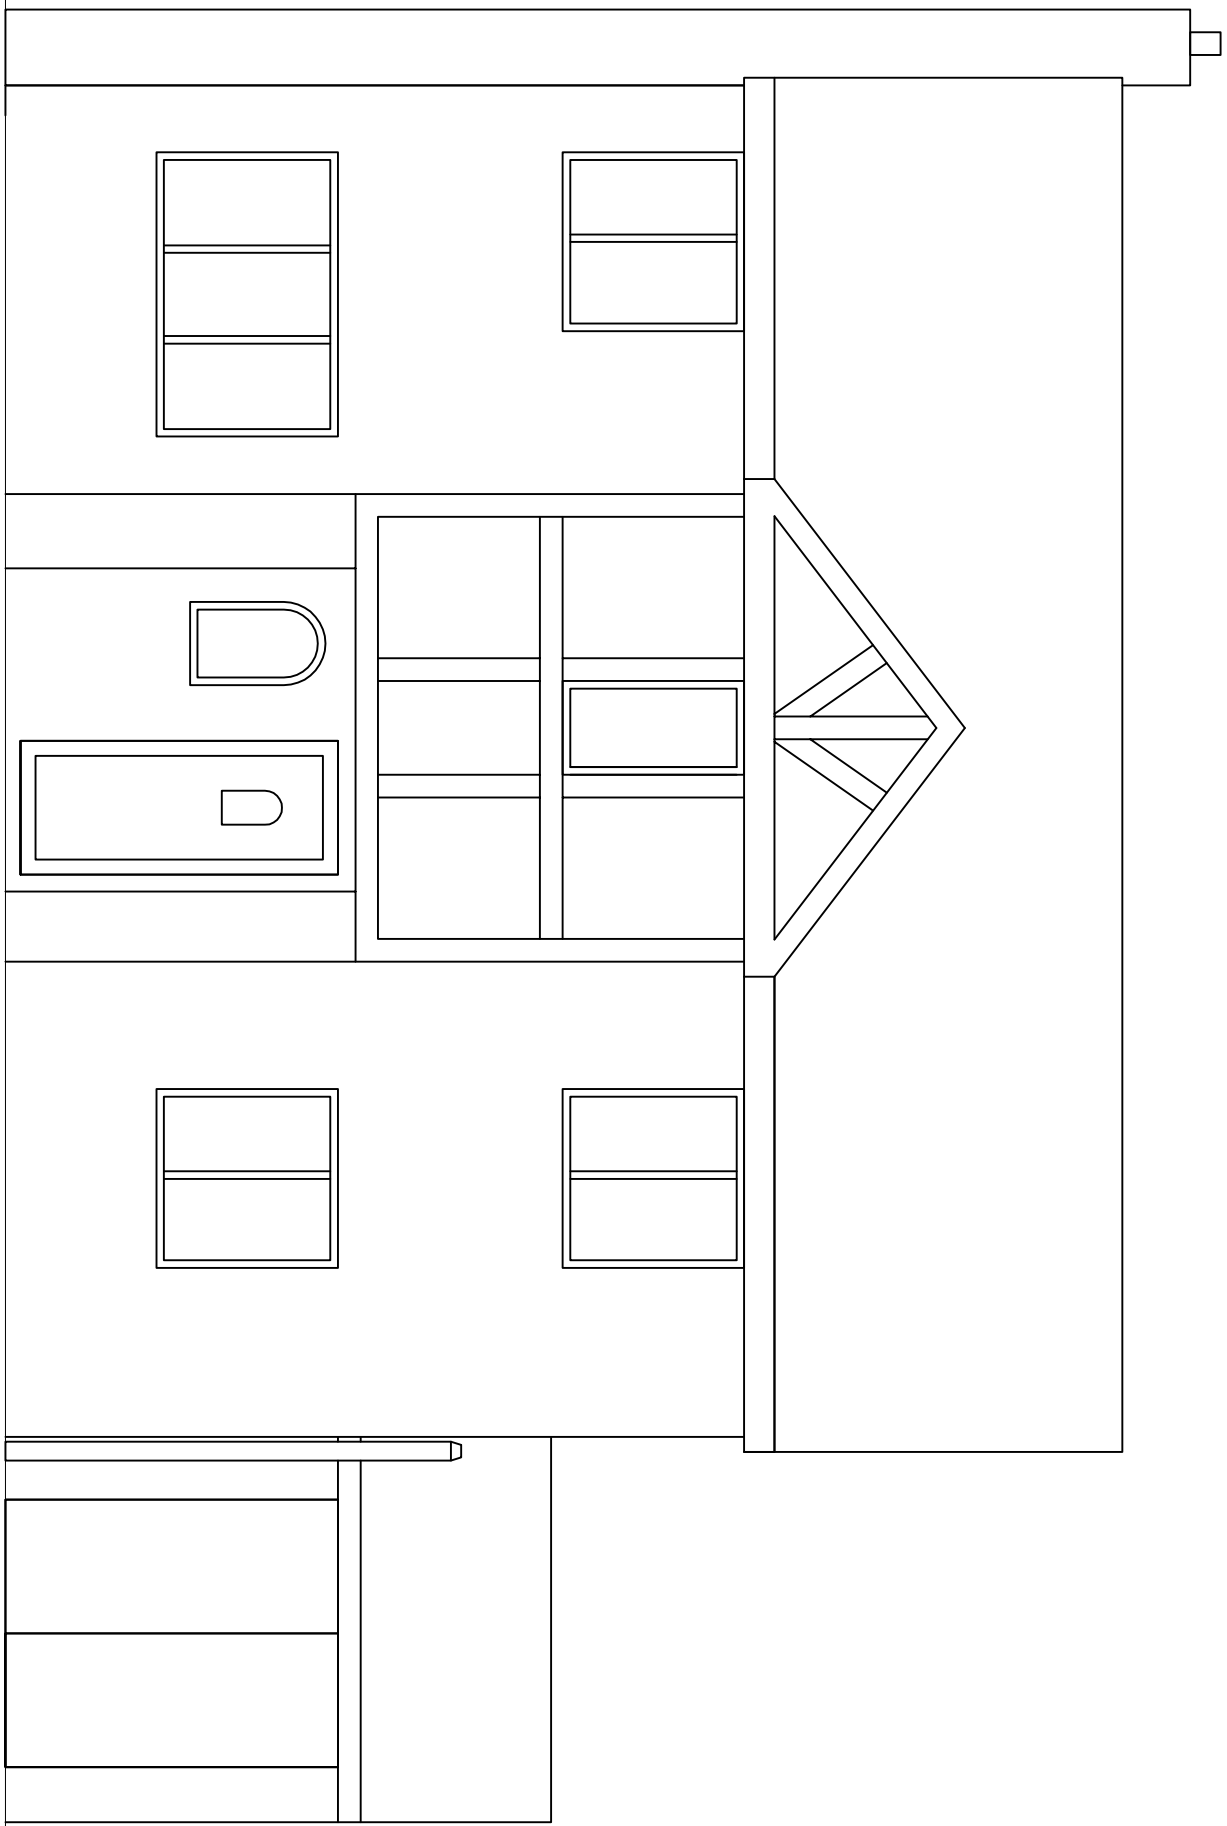


EXISTING FRONT ELEVATION

Scale 1:50

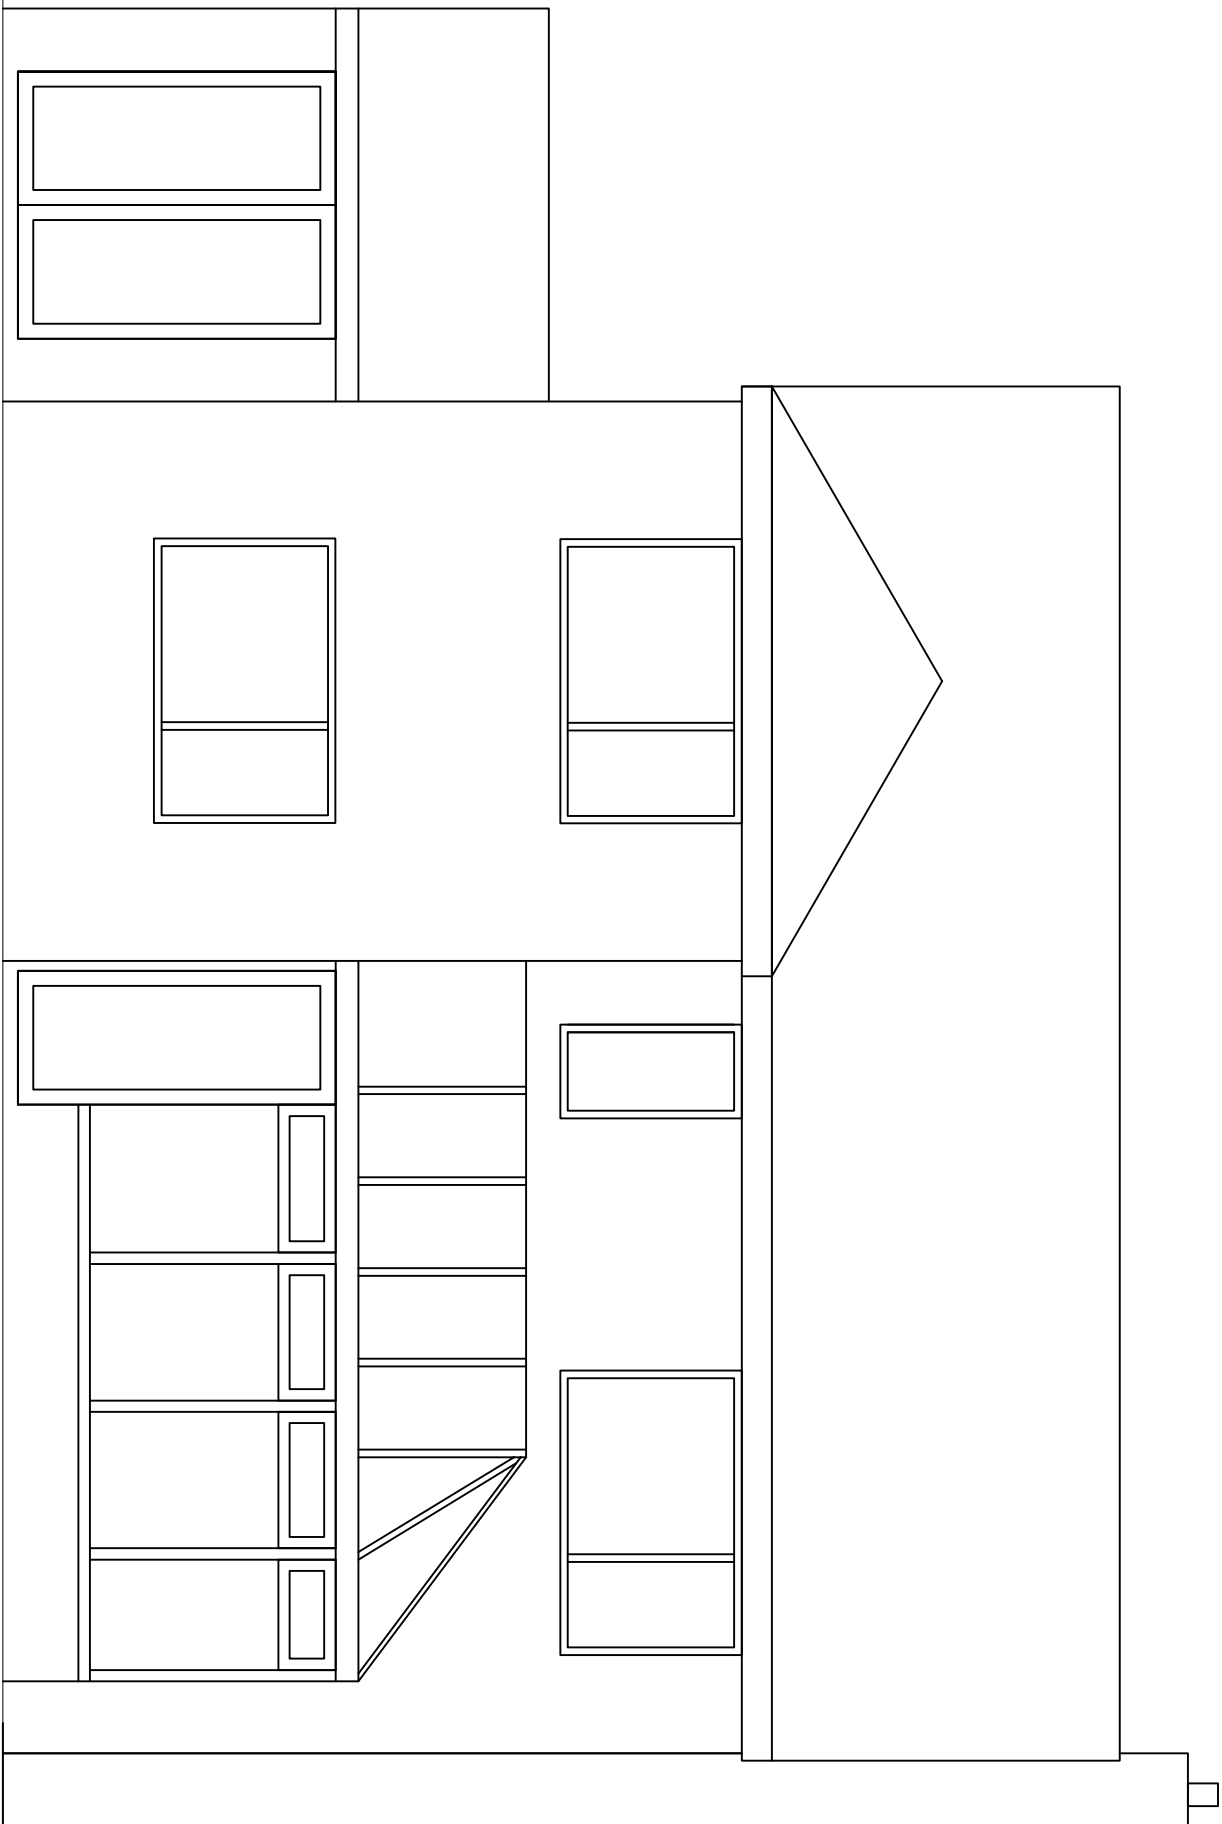


EXISTING REAR ELEVATION

Scale 1:50

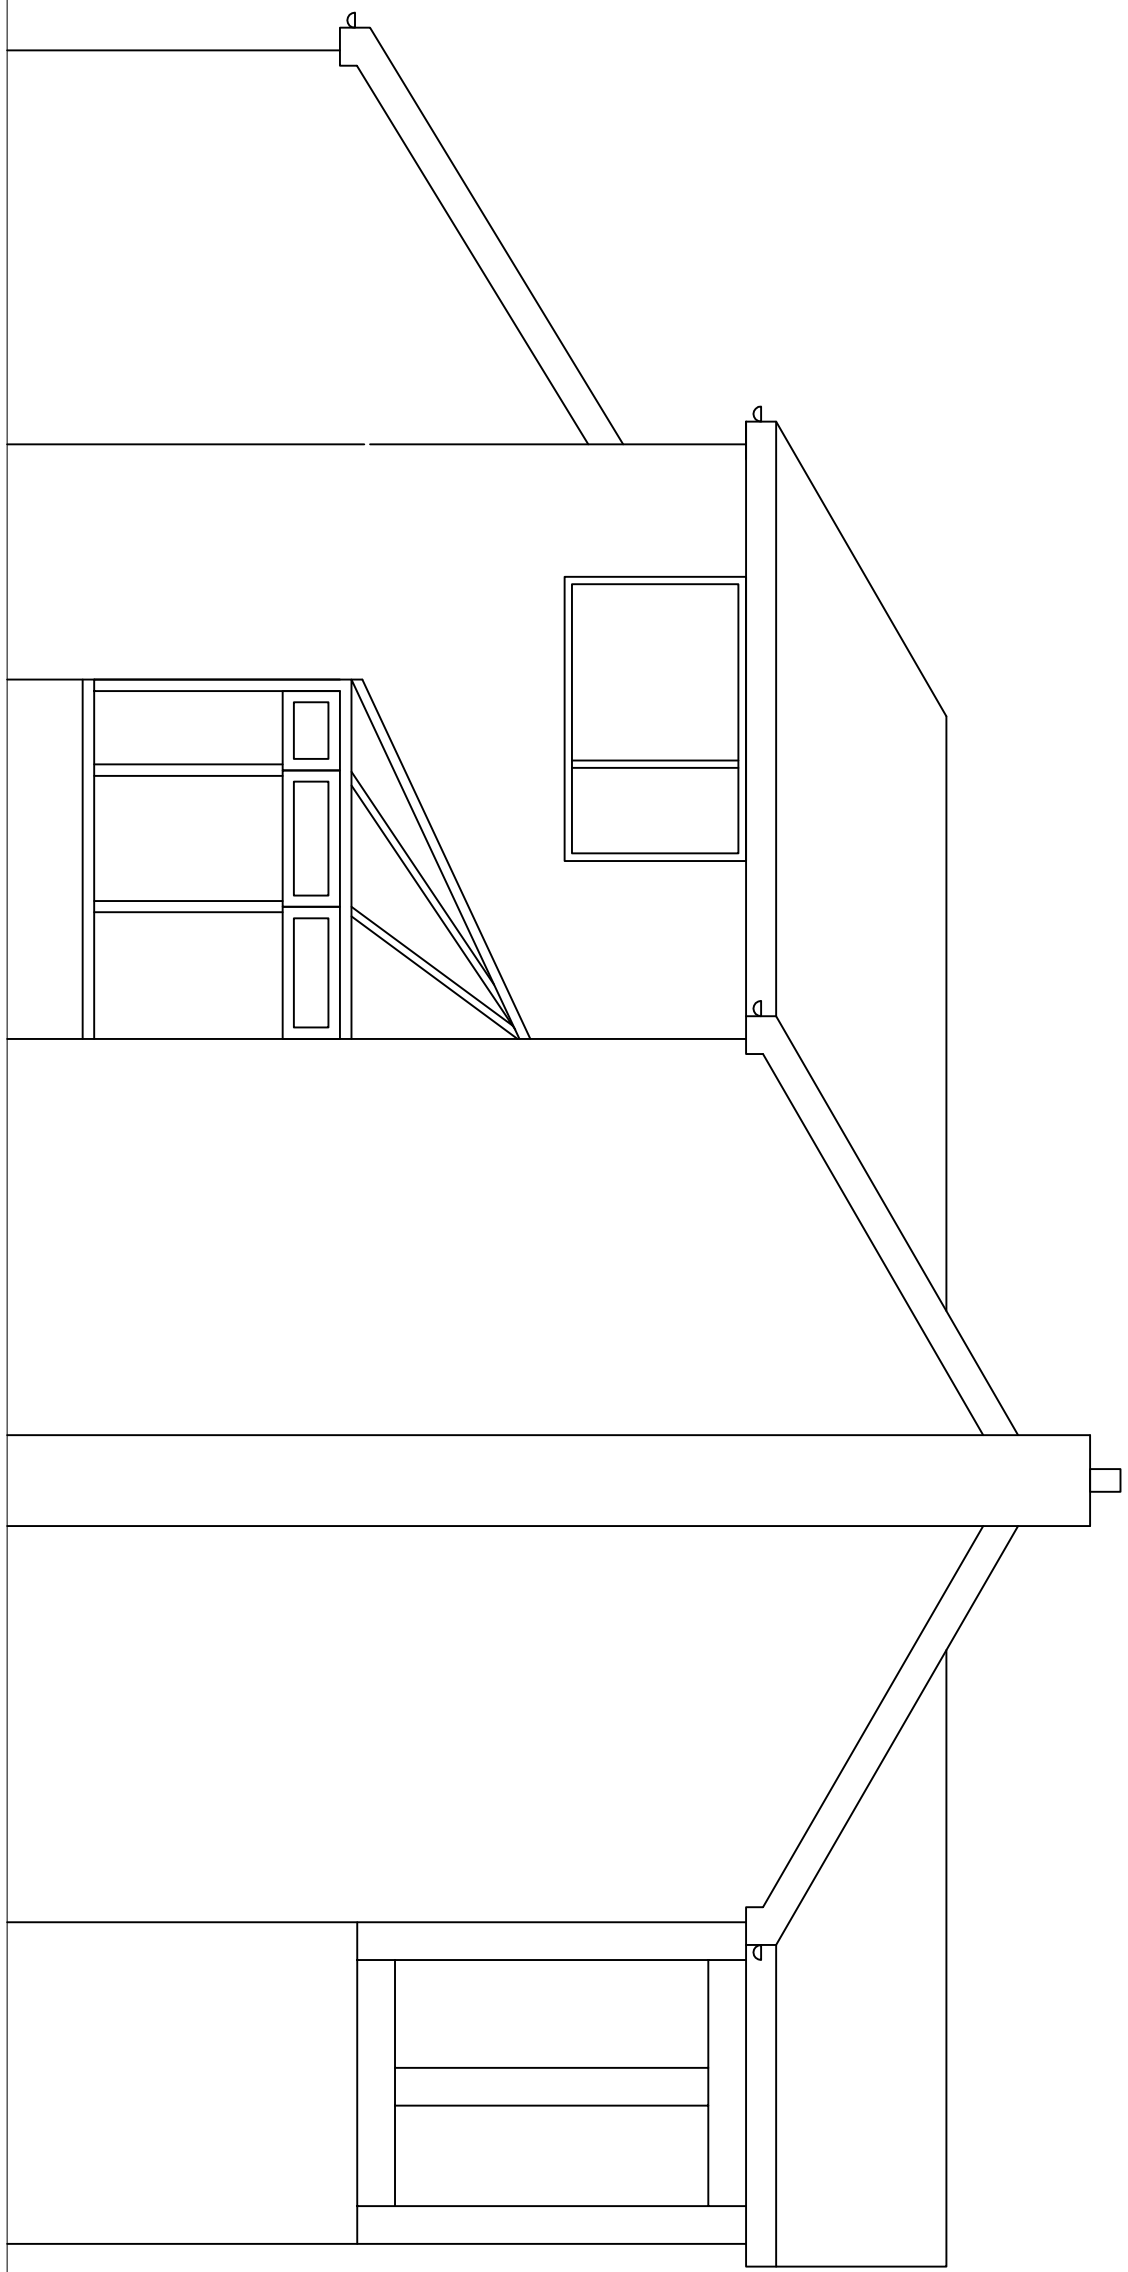


EXISTING SIDE ELEVATION

Scale 1:50

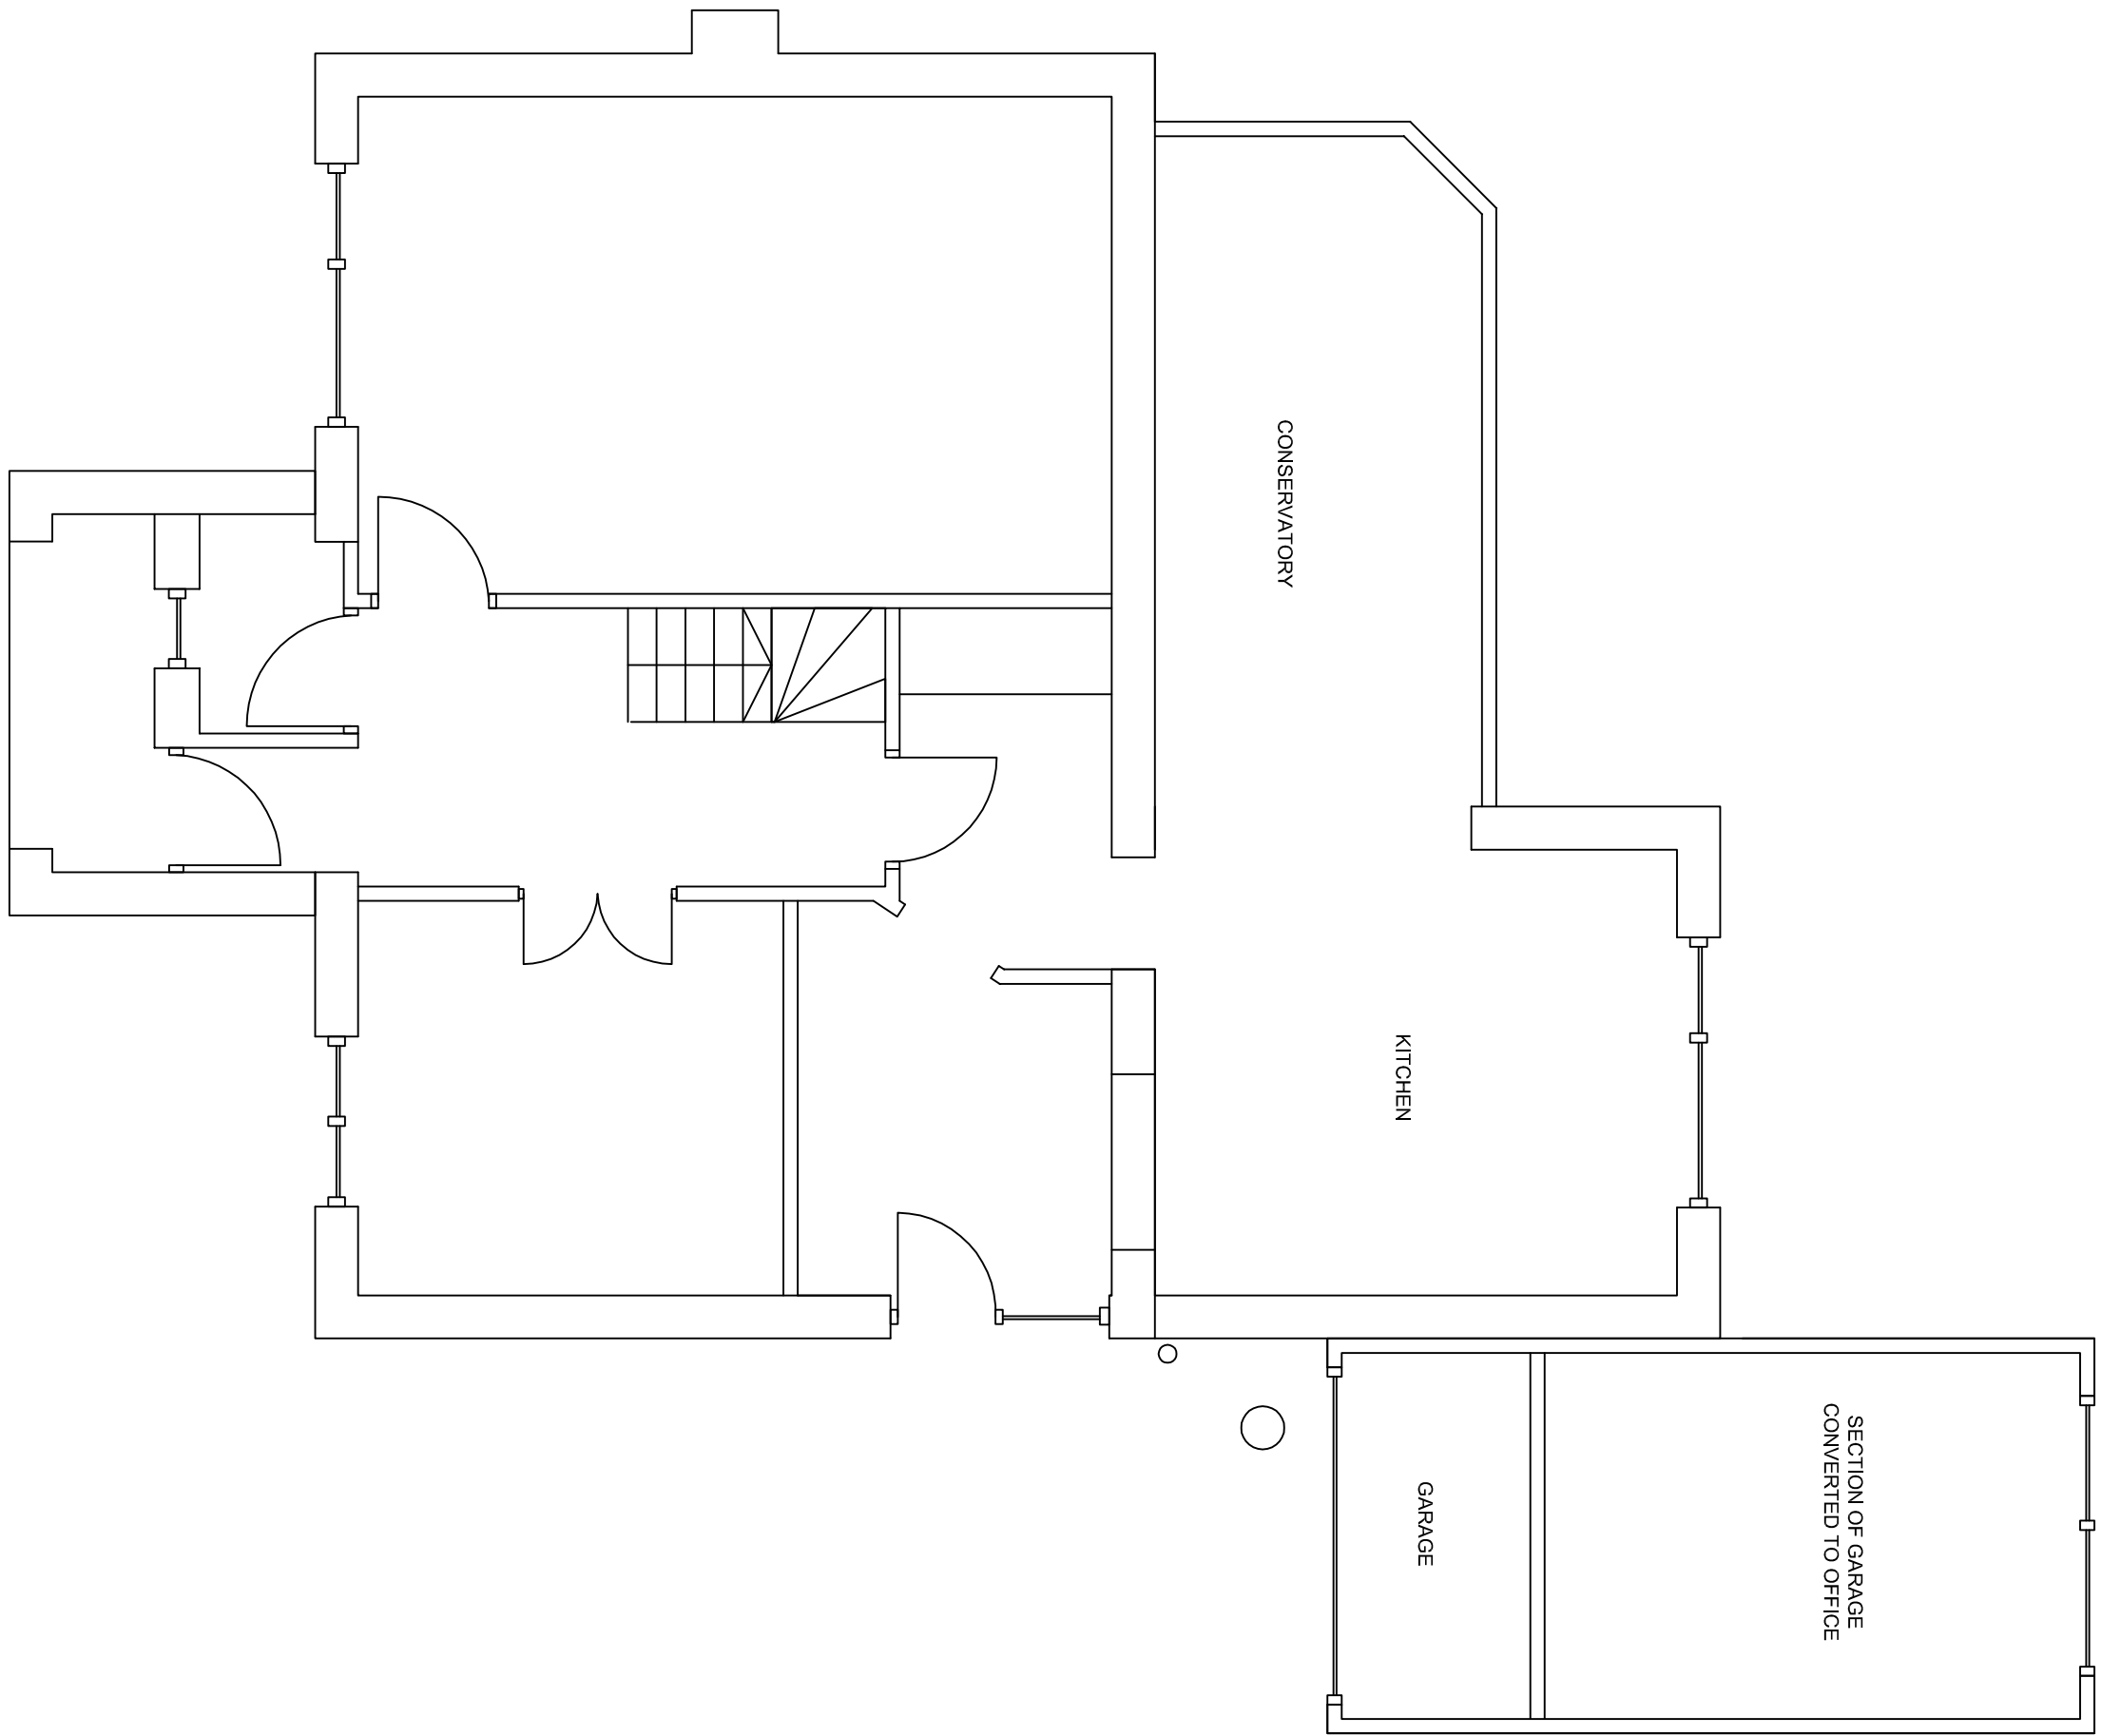


EXISTING GROUND FLOOR PLAN

Scale 1:50

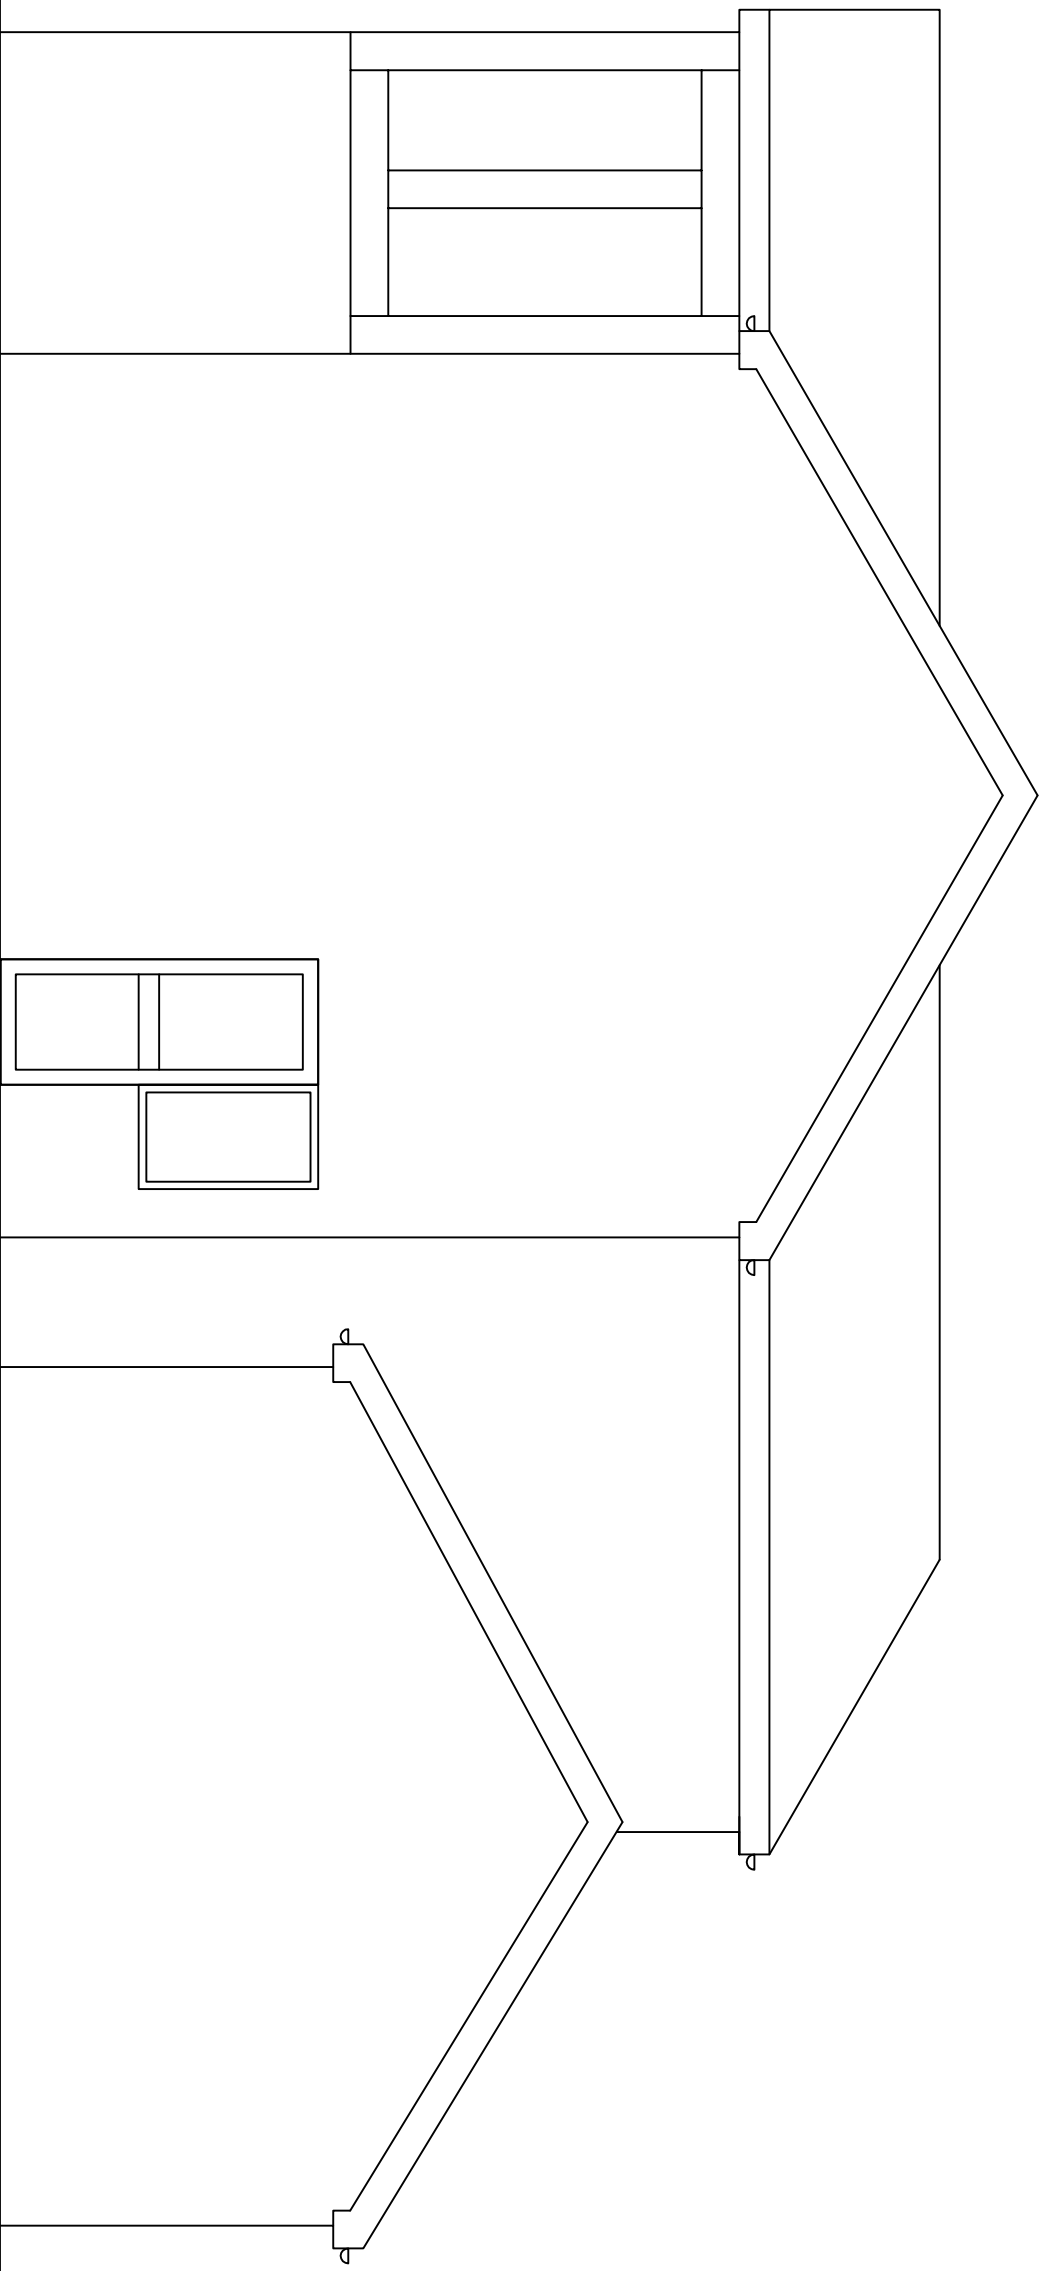

EXISTING SIDE ELEVATION

Scale 1:50

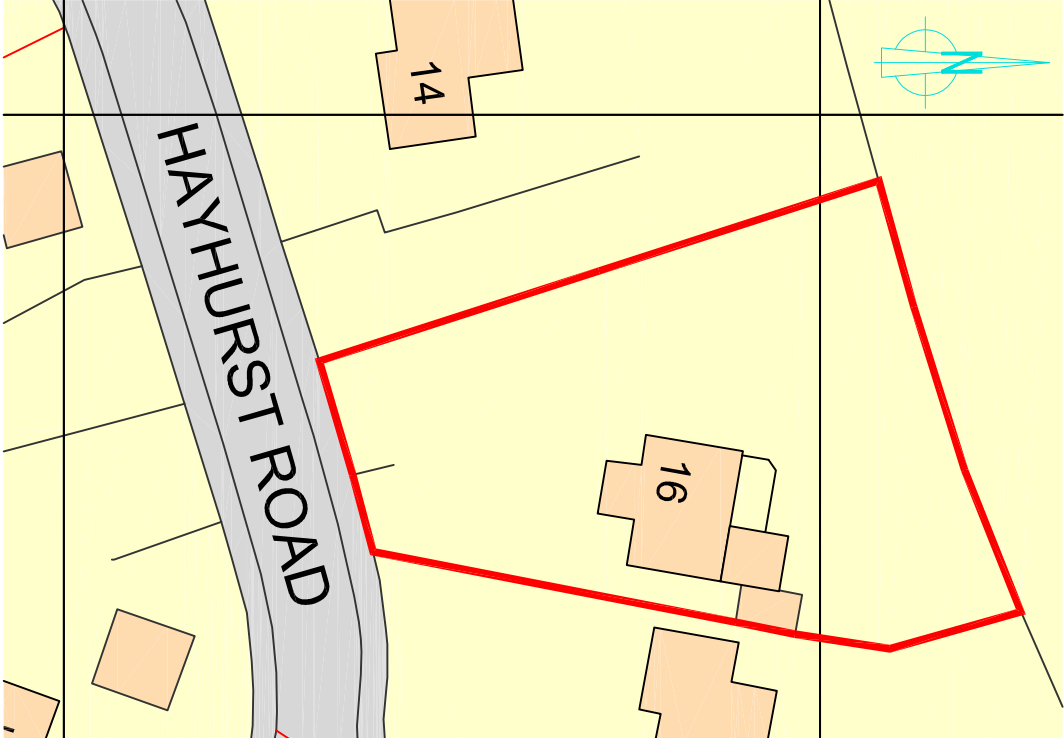

LOCATION PLAN

Scale 1:500

NOTES

1. All dimensions in millimetres unless stated otherwise. All levels in metres.

01	First Issue	MH	27.03.18
Rev	Modification	By	Date
By	Checked	Approved	

FOR INFORMATION



31 Winckley Square
Preston
PR1 3JY
Tel: 01772 254322
mail@pascoe-td.co.uk

MR & MRS DENNIS

Project
16 HAYHURST ROAD, WHALLEY

Title

EXISTING GENERAL ARRANGEMENT

Scale	Sheet Size	Date
Scale	ISO A1	27/03/2018
Drawing Number	Issue	
Heather 1	01	