



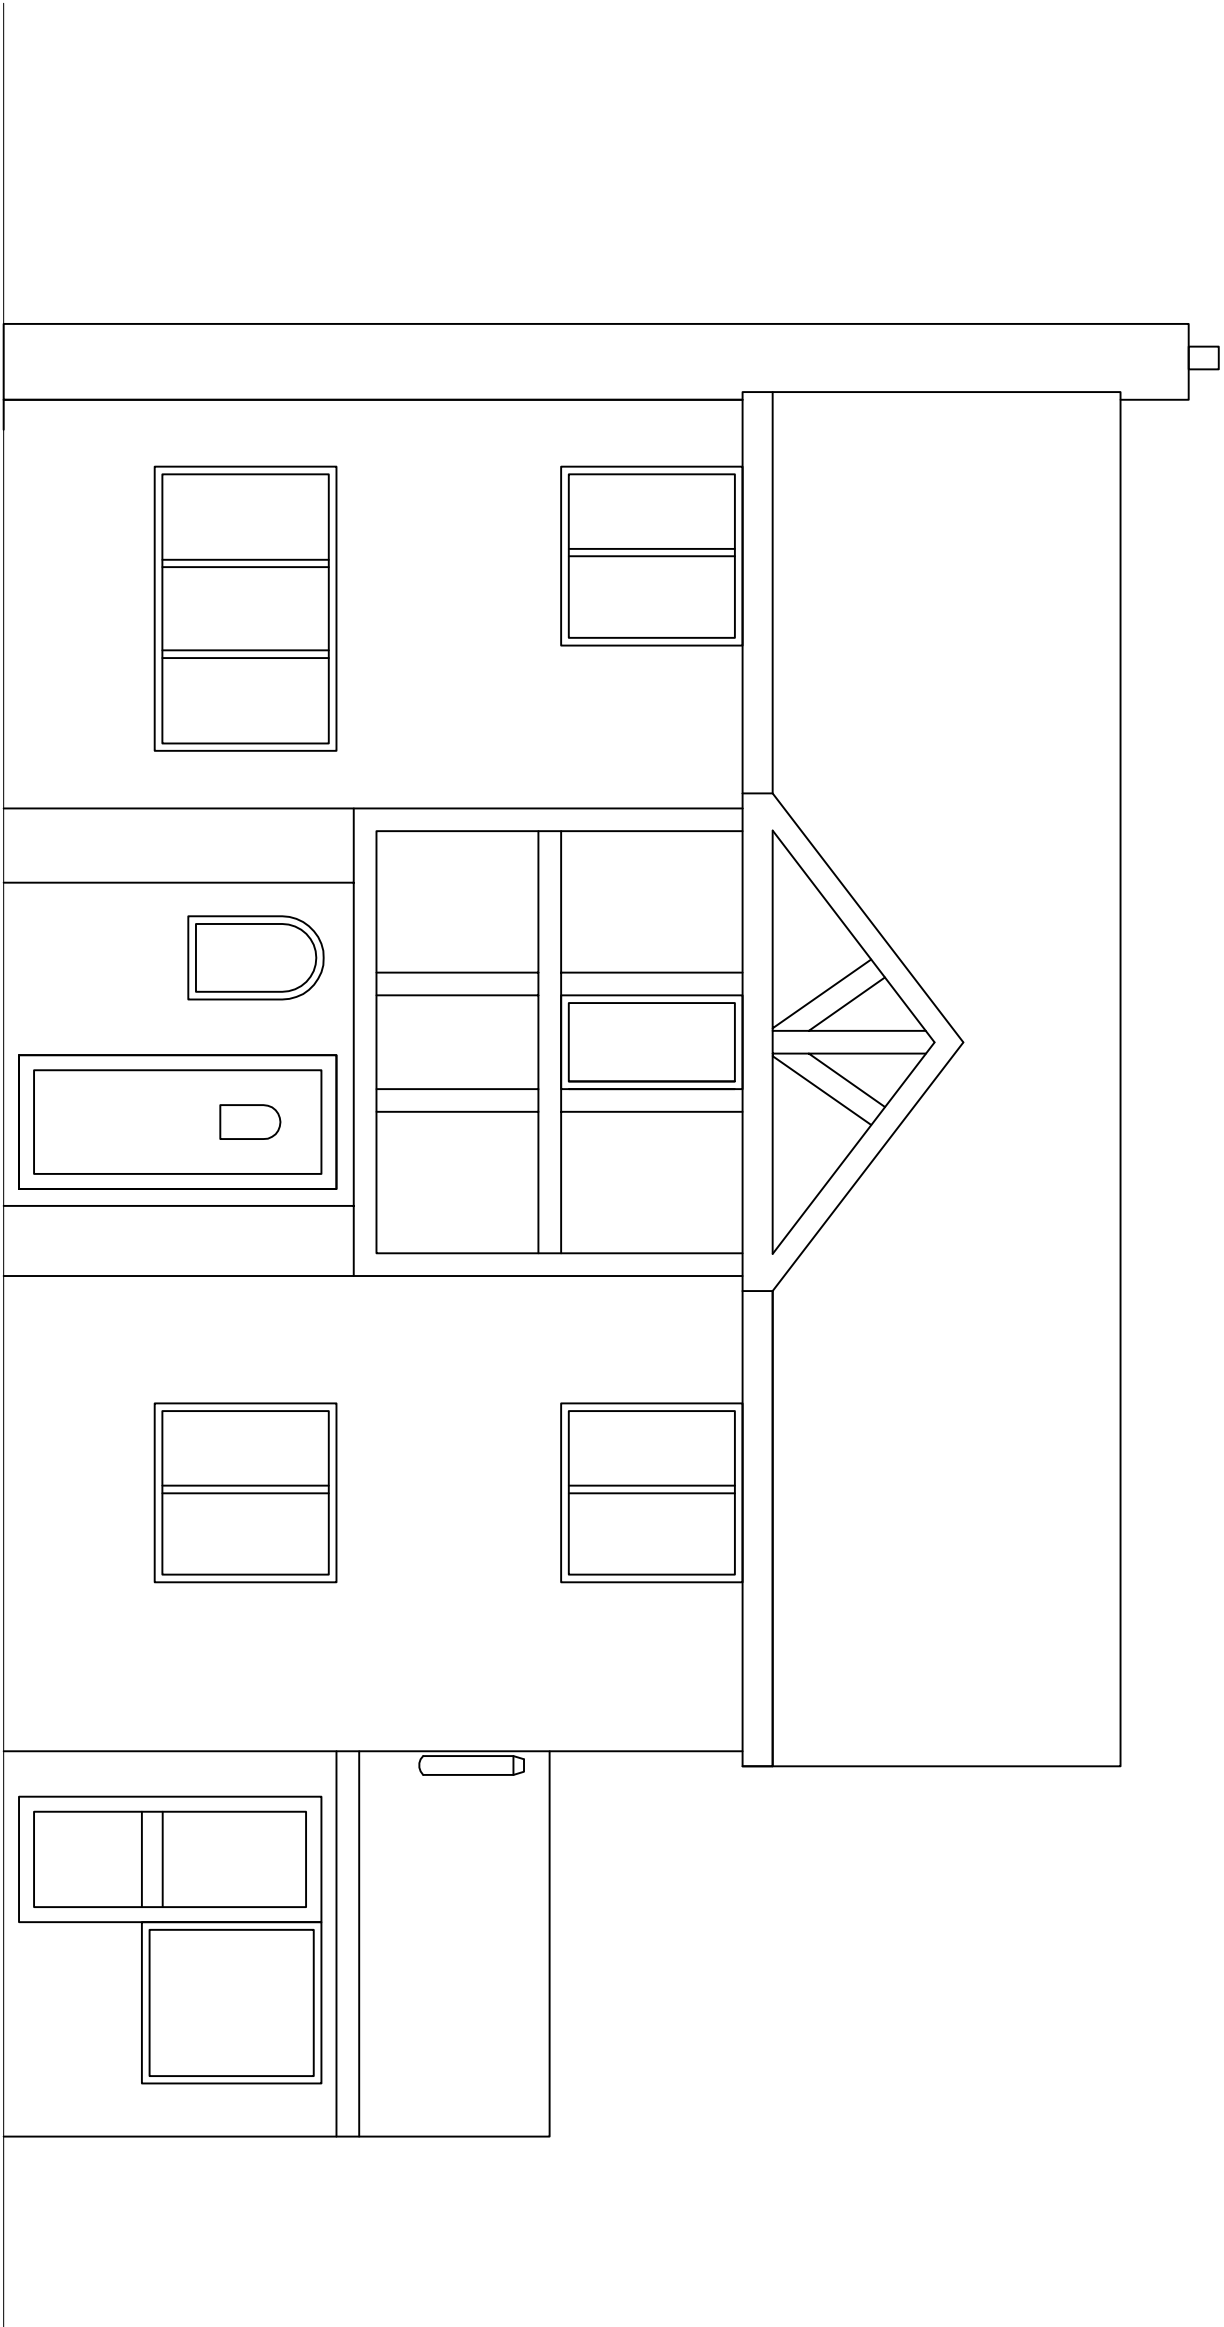

PROPOSED FRONT ELEVATION
Scale 1:50

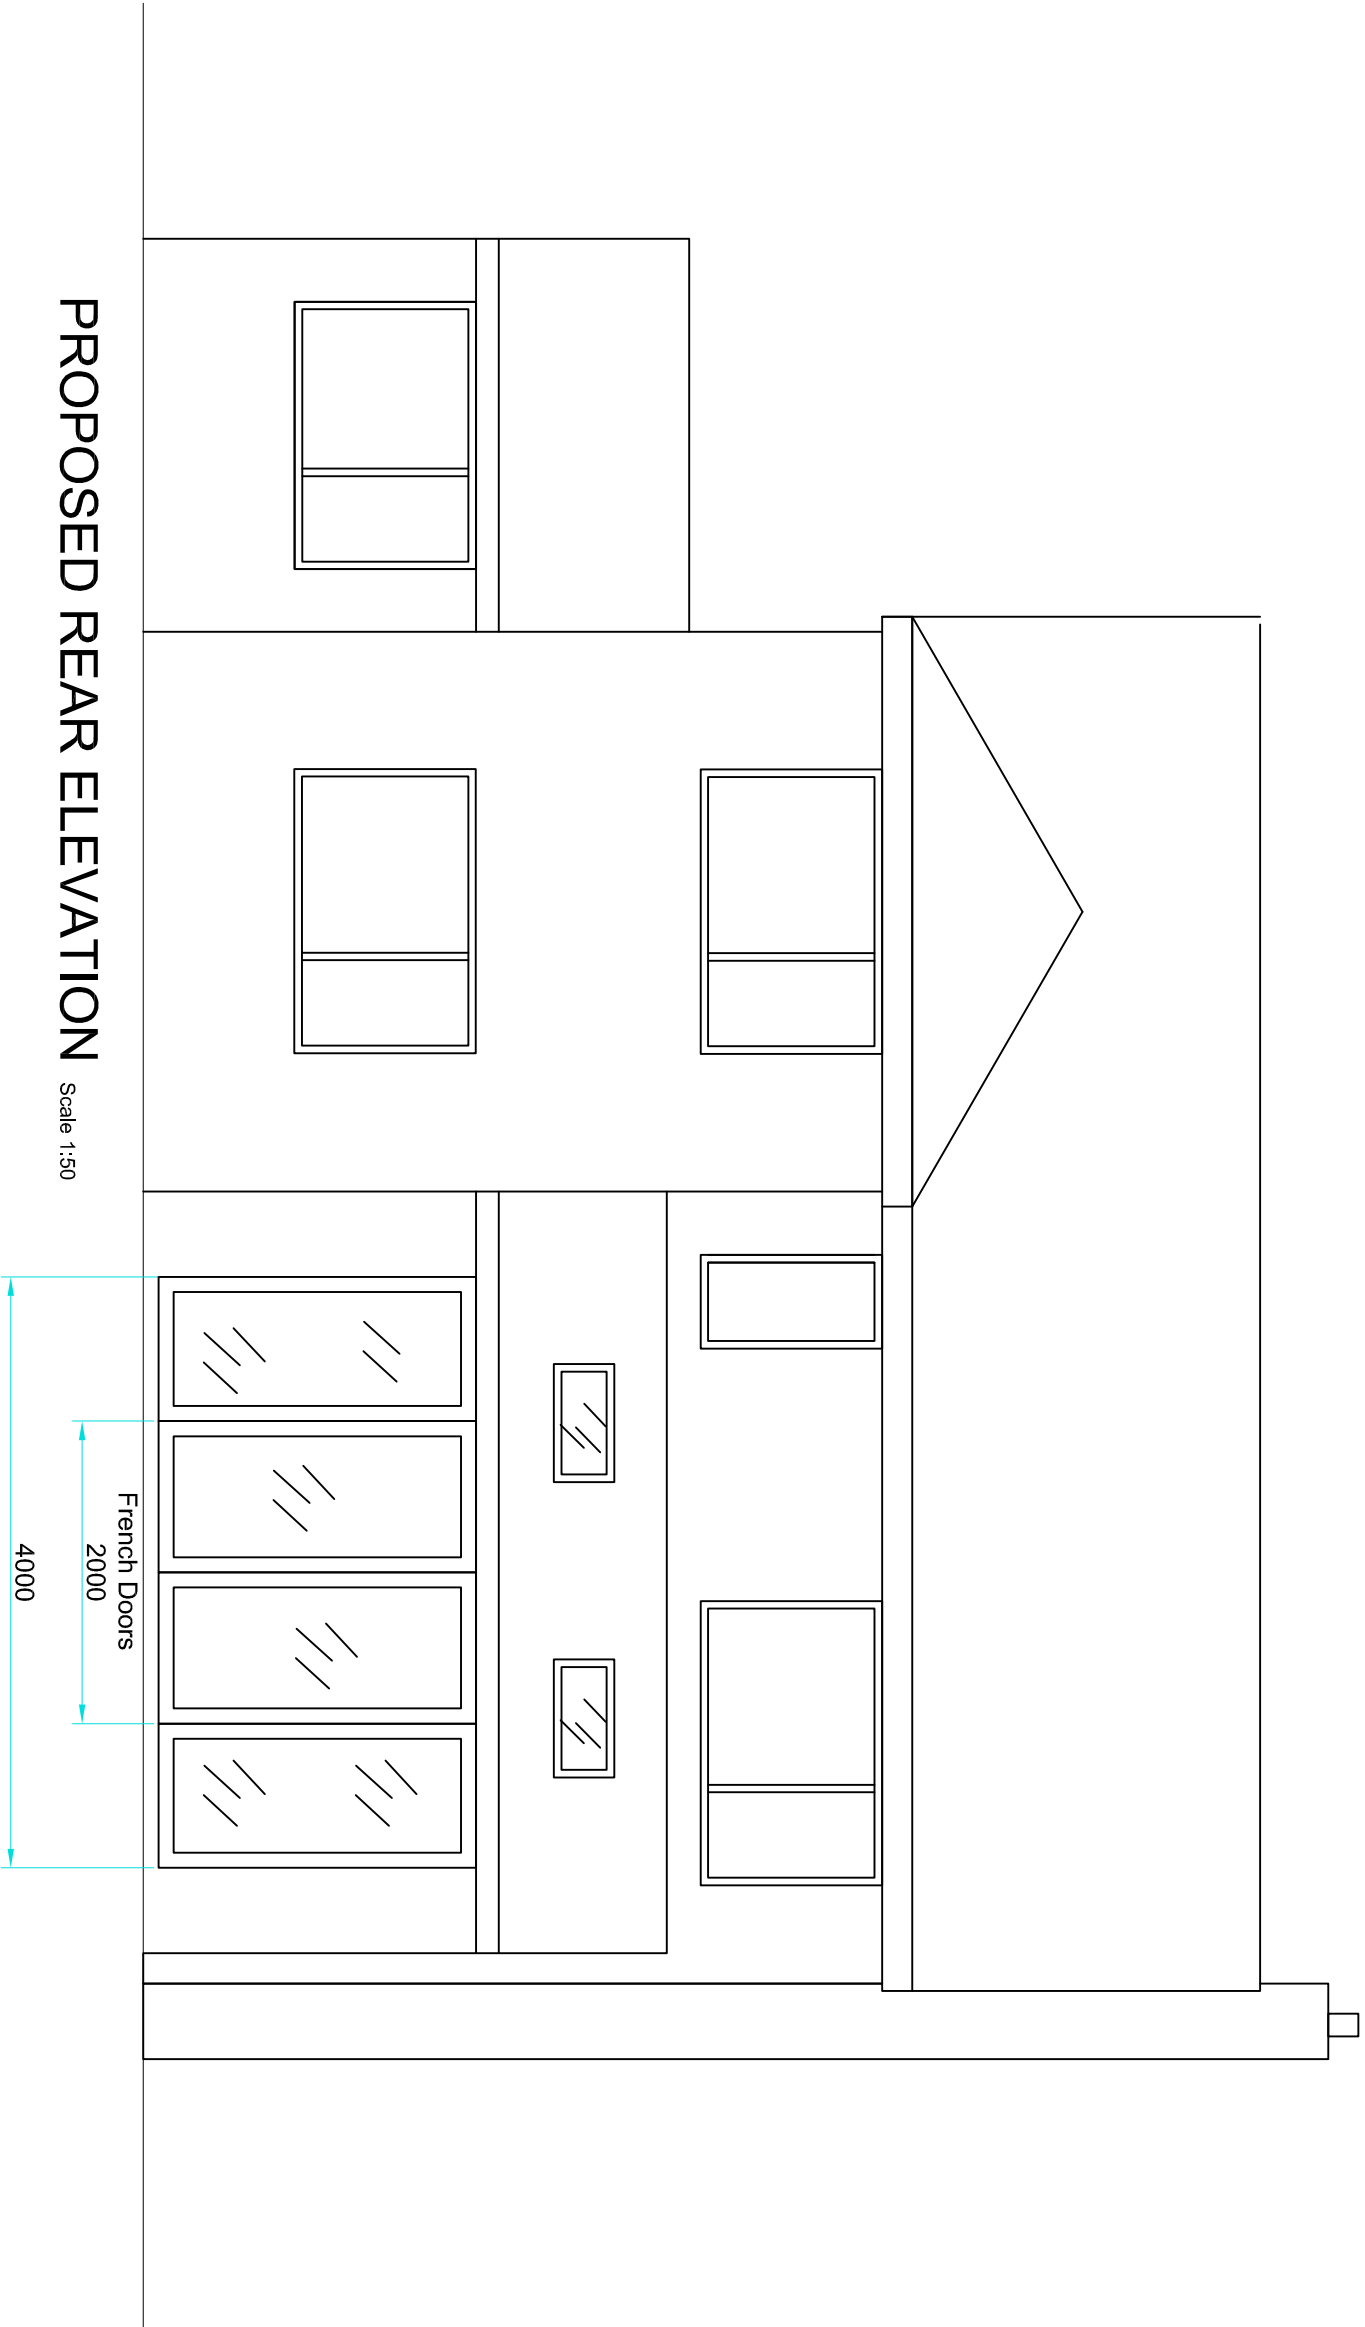


PROPOSED REAR ELEVATION
Scale 1:50

French Doors


2000

4000

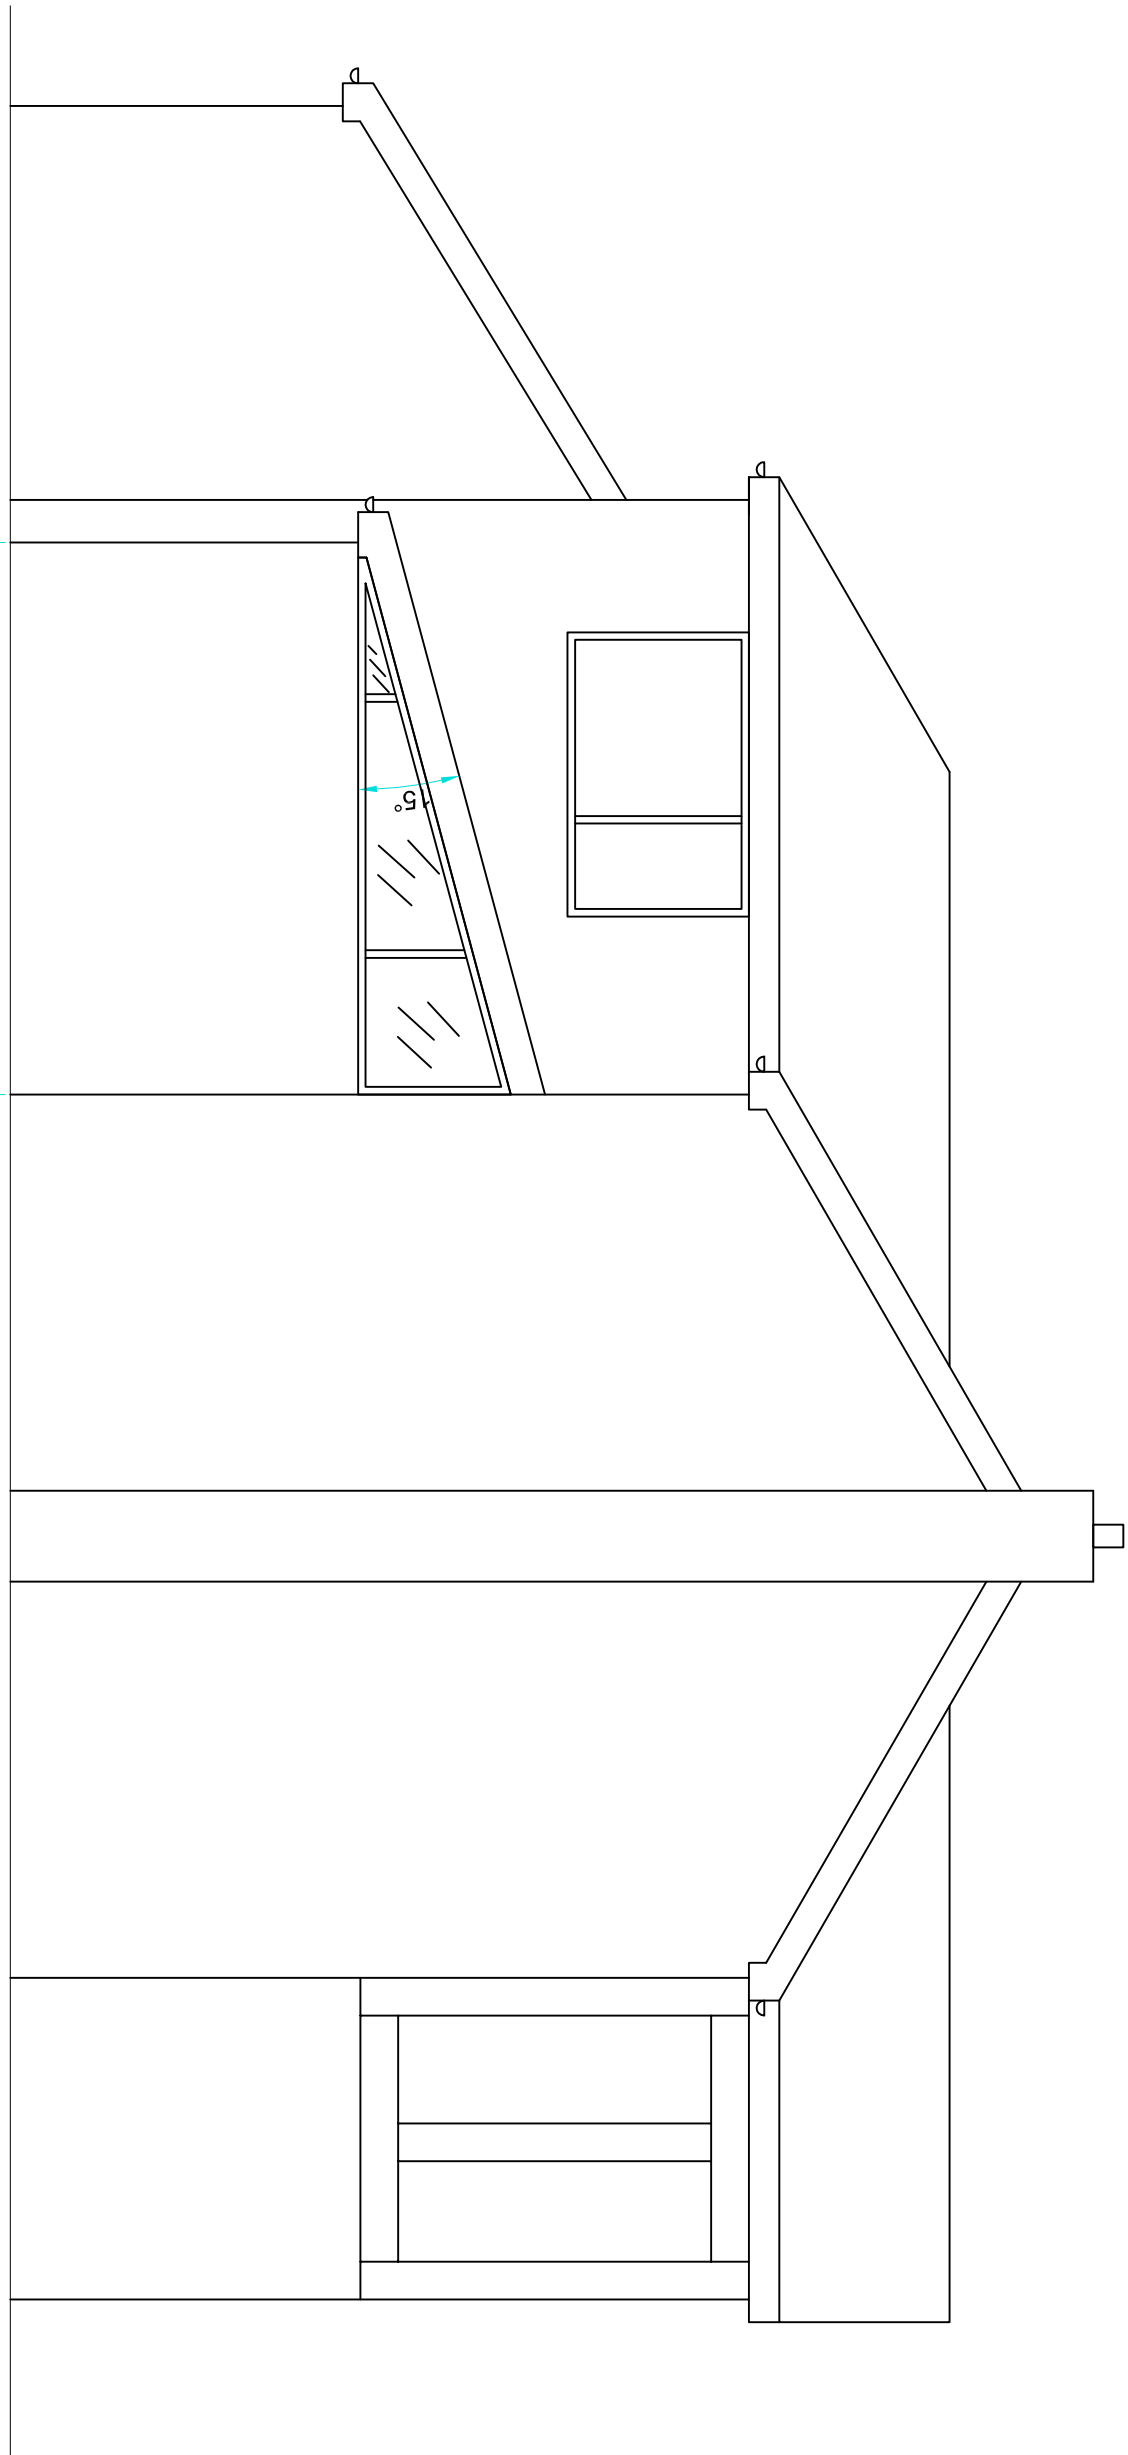

PROPOSED SIDE ELEVATION
Scale 1:50

3650

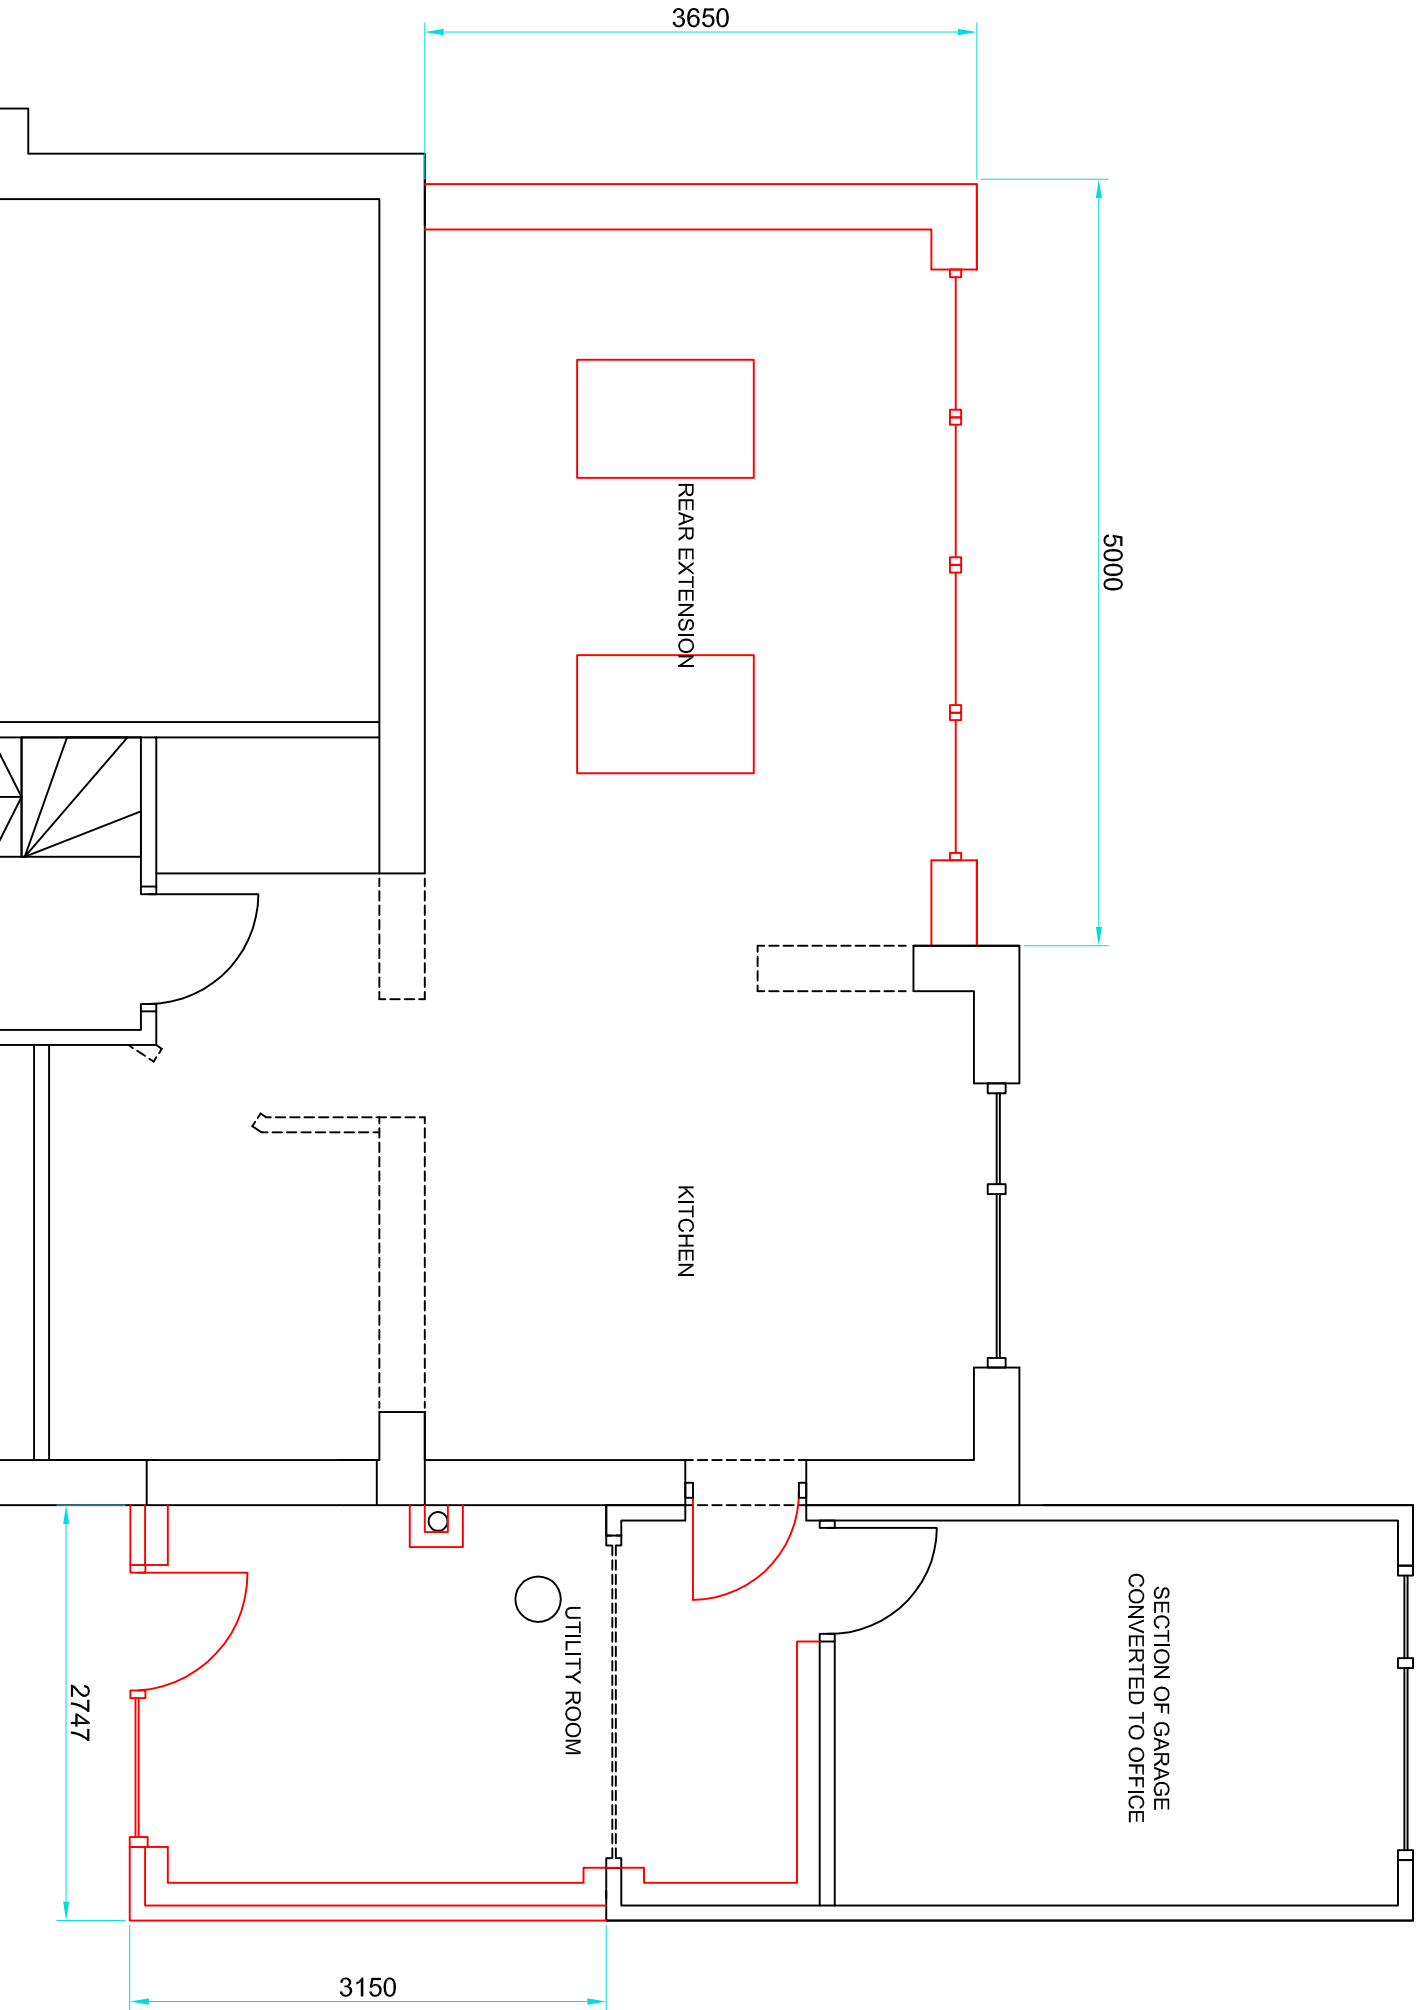

PROPOSED GROUND FLOOR PLAN
Scale 1:50

5000

REAR EXTENSION


KITCHEN

SECTION OF GARAGE
CONVERTED TO OFFICE

UTILITY ROOM


3150

2747

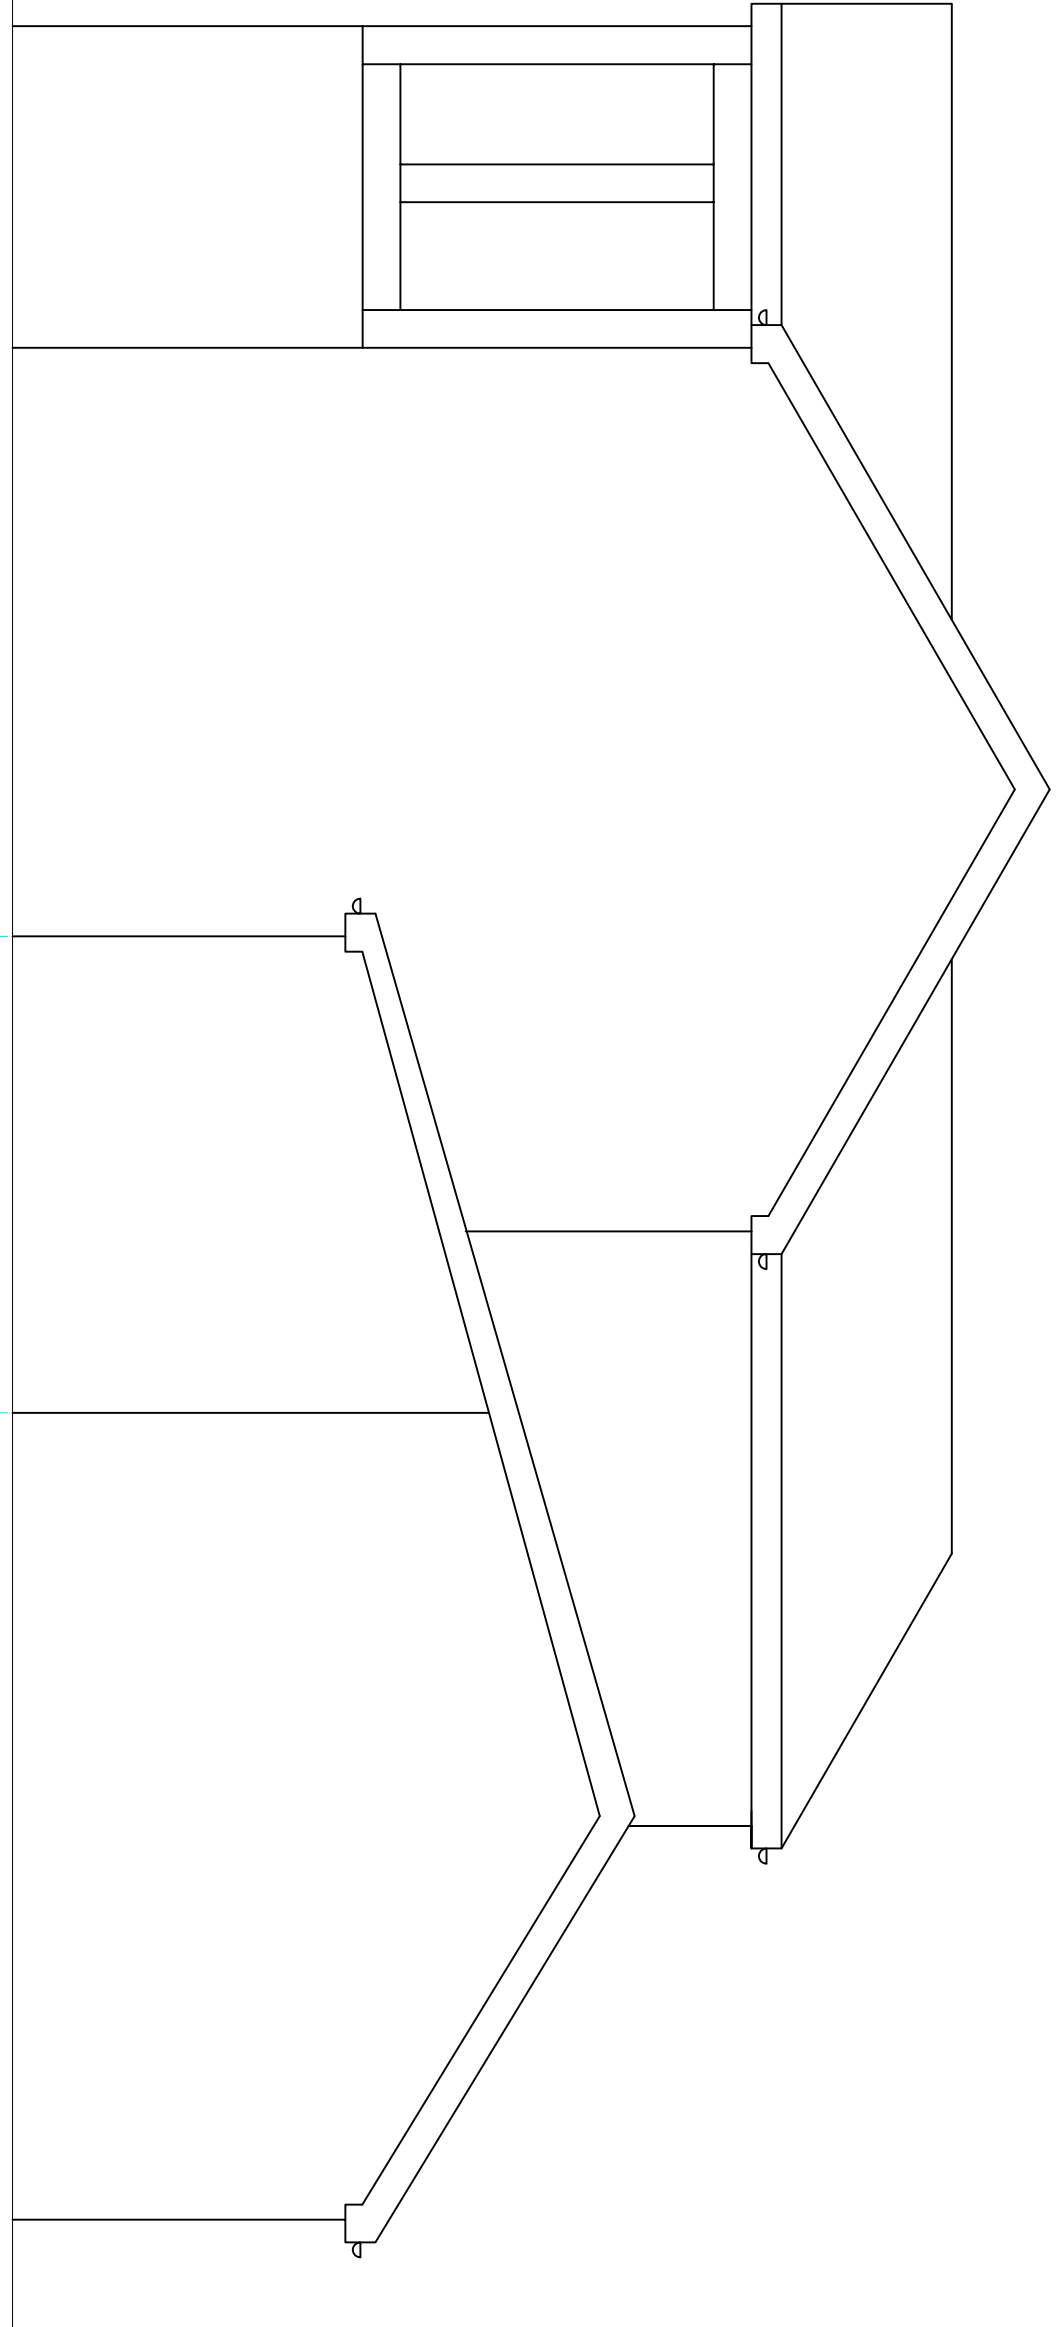

PROPOSED SIDE ELEVATION
Scale 1:50

3150

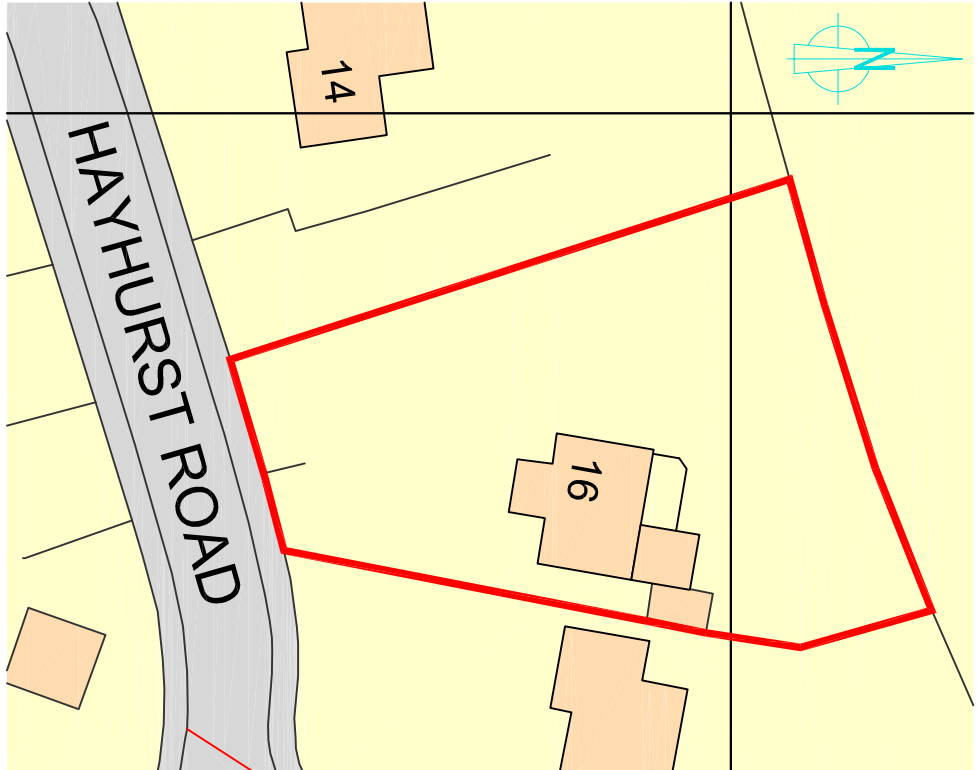

LOCATION PLAN
Scale 1:500

NOTES

1. All dimensions in millimetres unless stated otherwise. All levels in metres.

01	First Issue	MH	27.03.18
Rev	Modification	By	Date
By	Checked	Approved	

FOR INFORMATION



31 Winckley Square
Preston
PR1 3JY
Tel: 01772 254322
mail@pascoe-td.co.uk

MR & MRS DENNIS

Project
16 HAYHURST ROAD, WHALLEY

Title
PROPOSED GENERAL ARRANGEMENT

Scale	Sheet Size	Date
Scale	ISO A1	27/03/2018
Drawing Number	Issue	
Heather 2	01	