




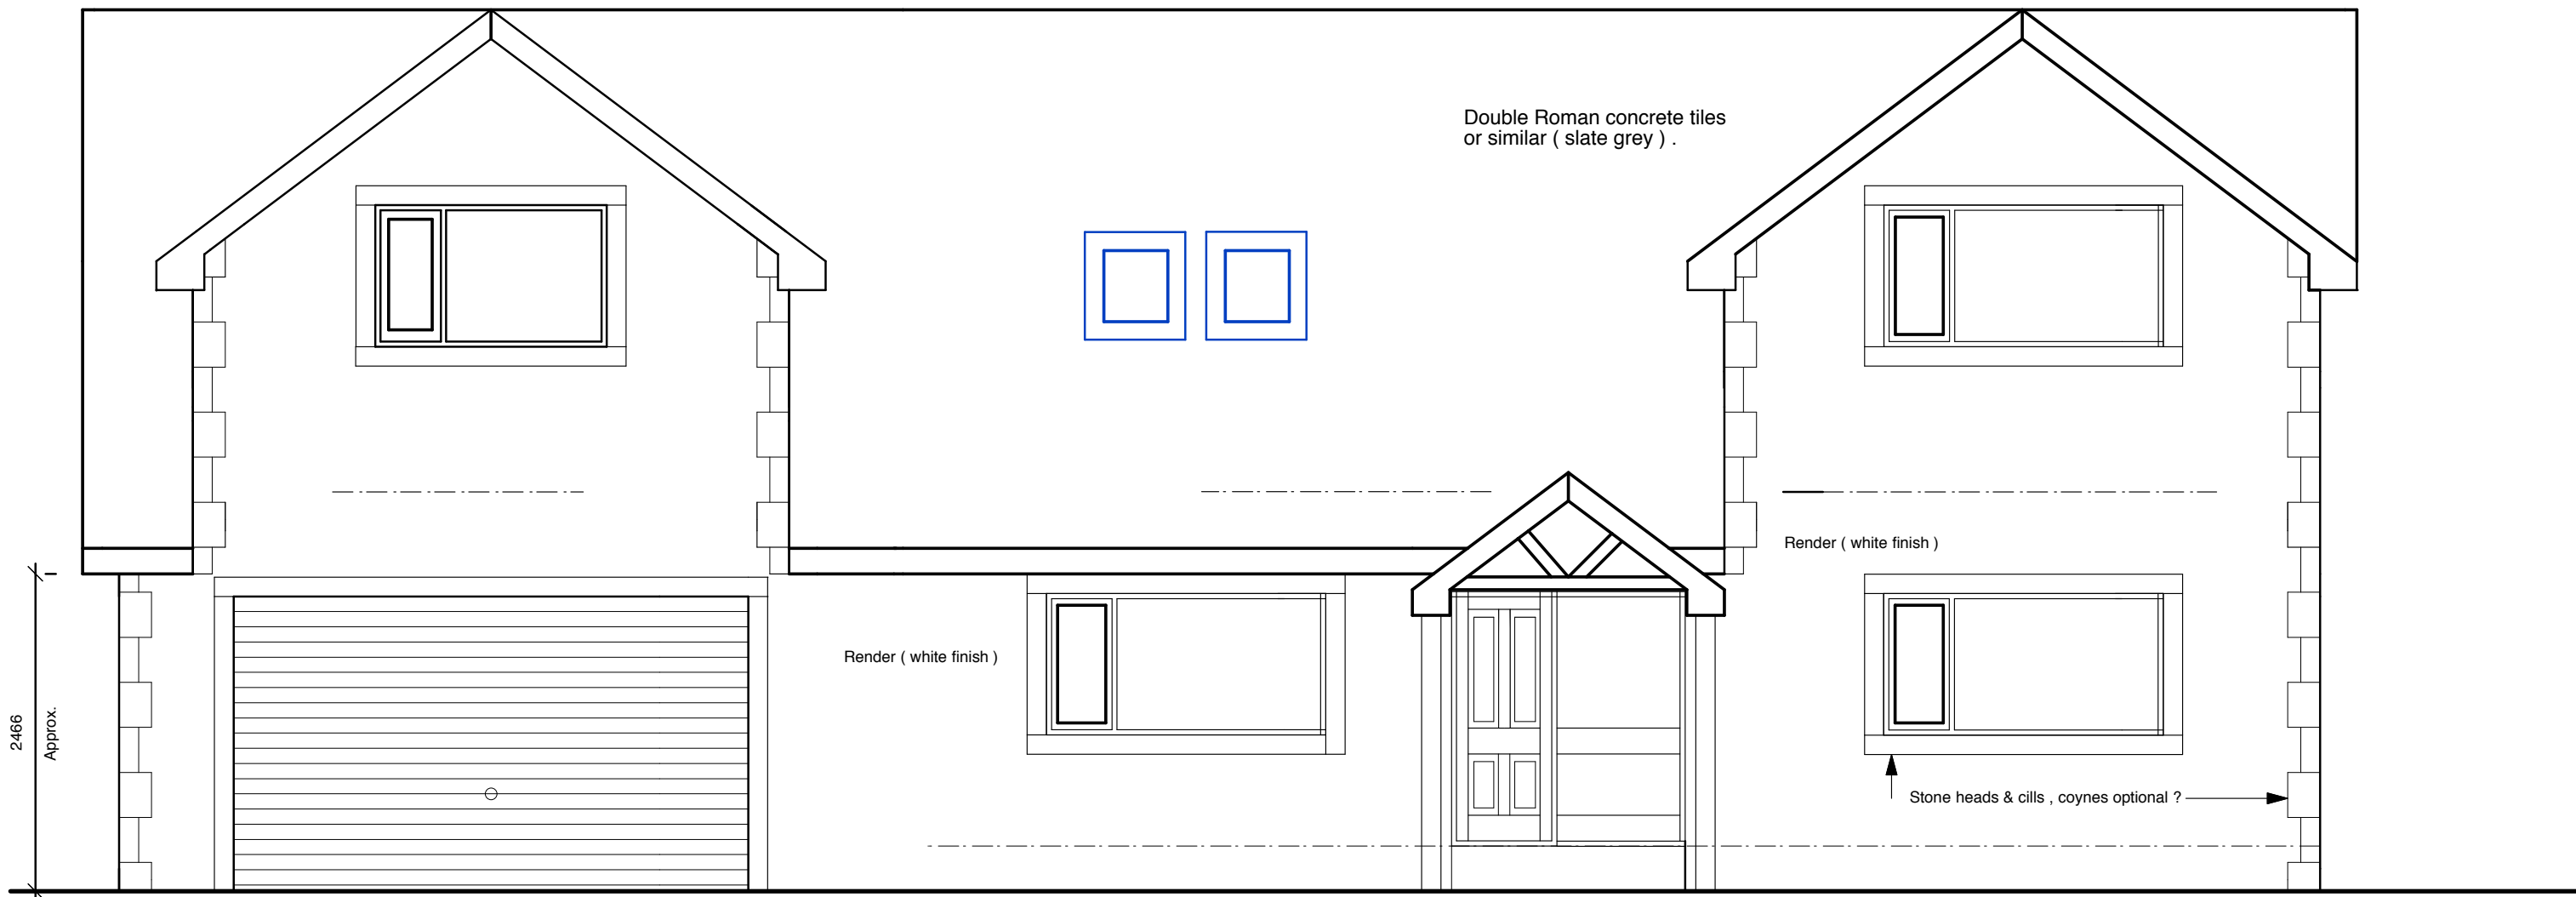


FRONT ELEVATION (NORTH WEST) PROPOSED

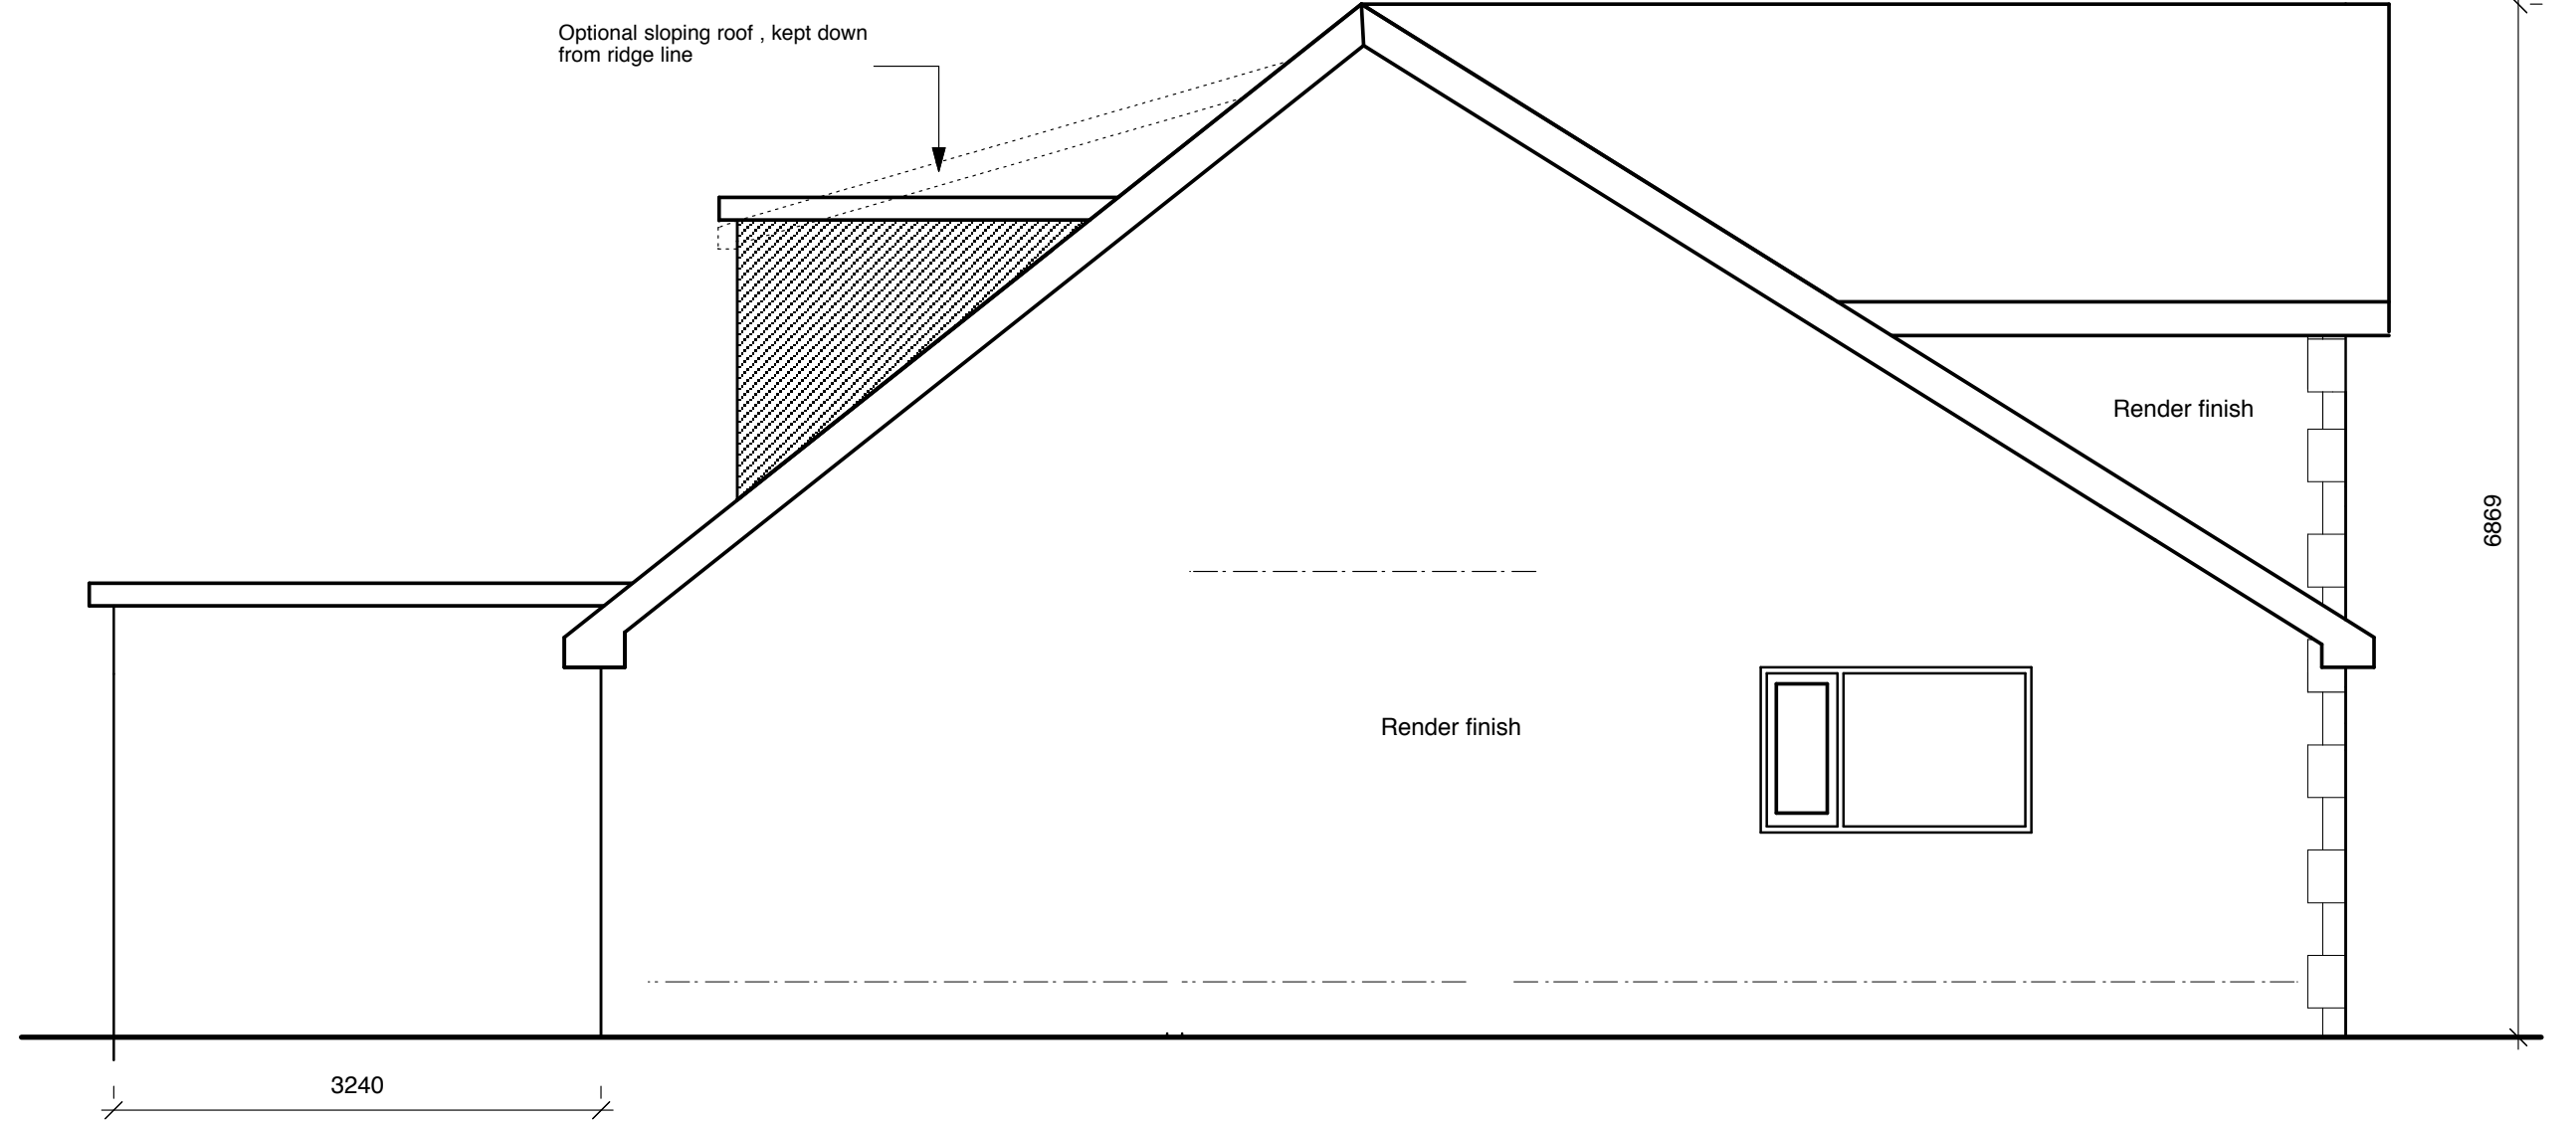

SIDE ELEVATION (NORTH EAST) PROPOSED

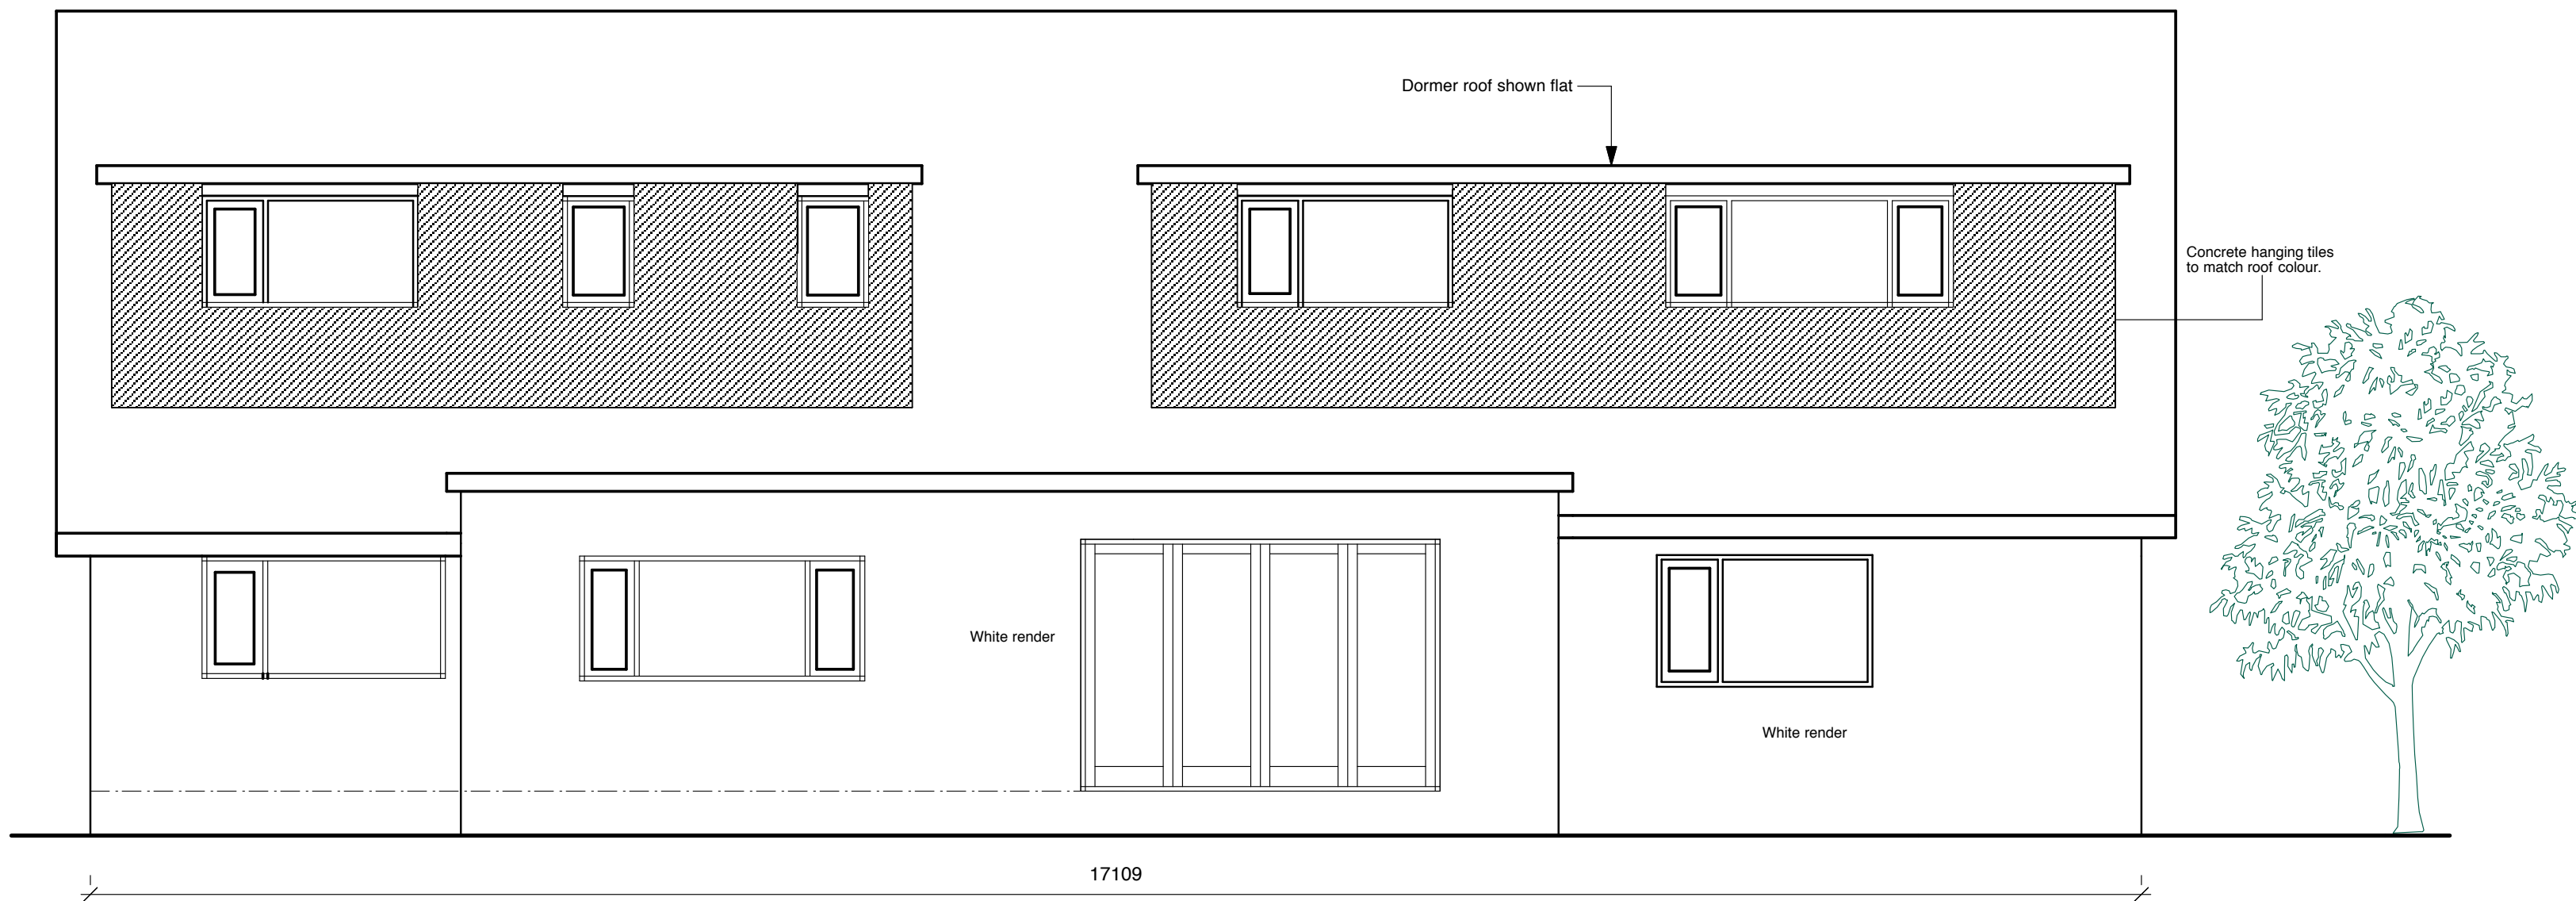

REAR ELEVATION (SOUTH EAST) PROPOSED

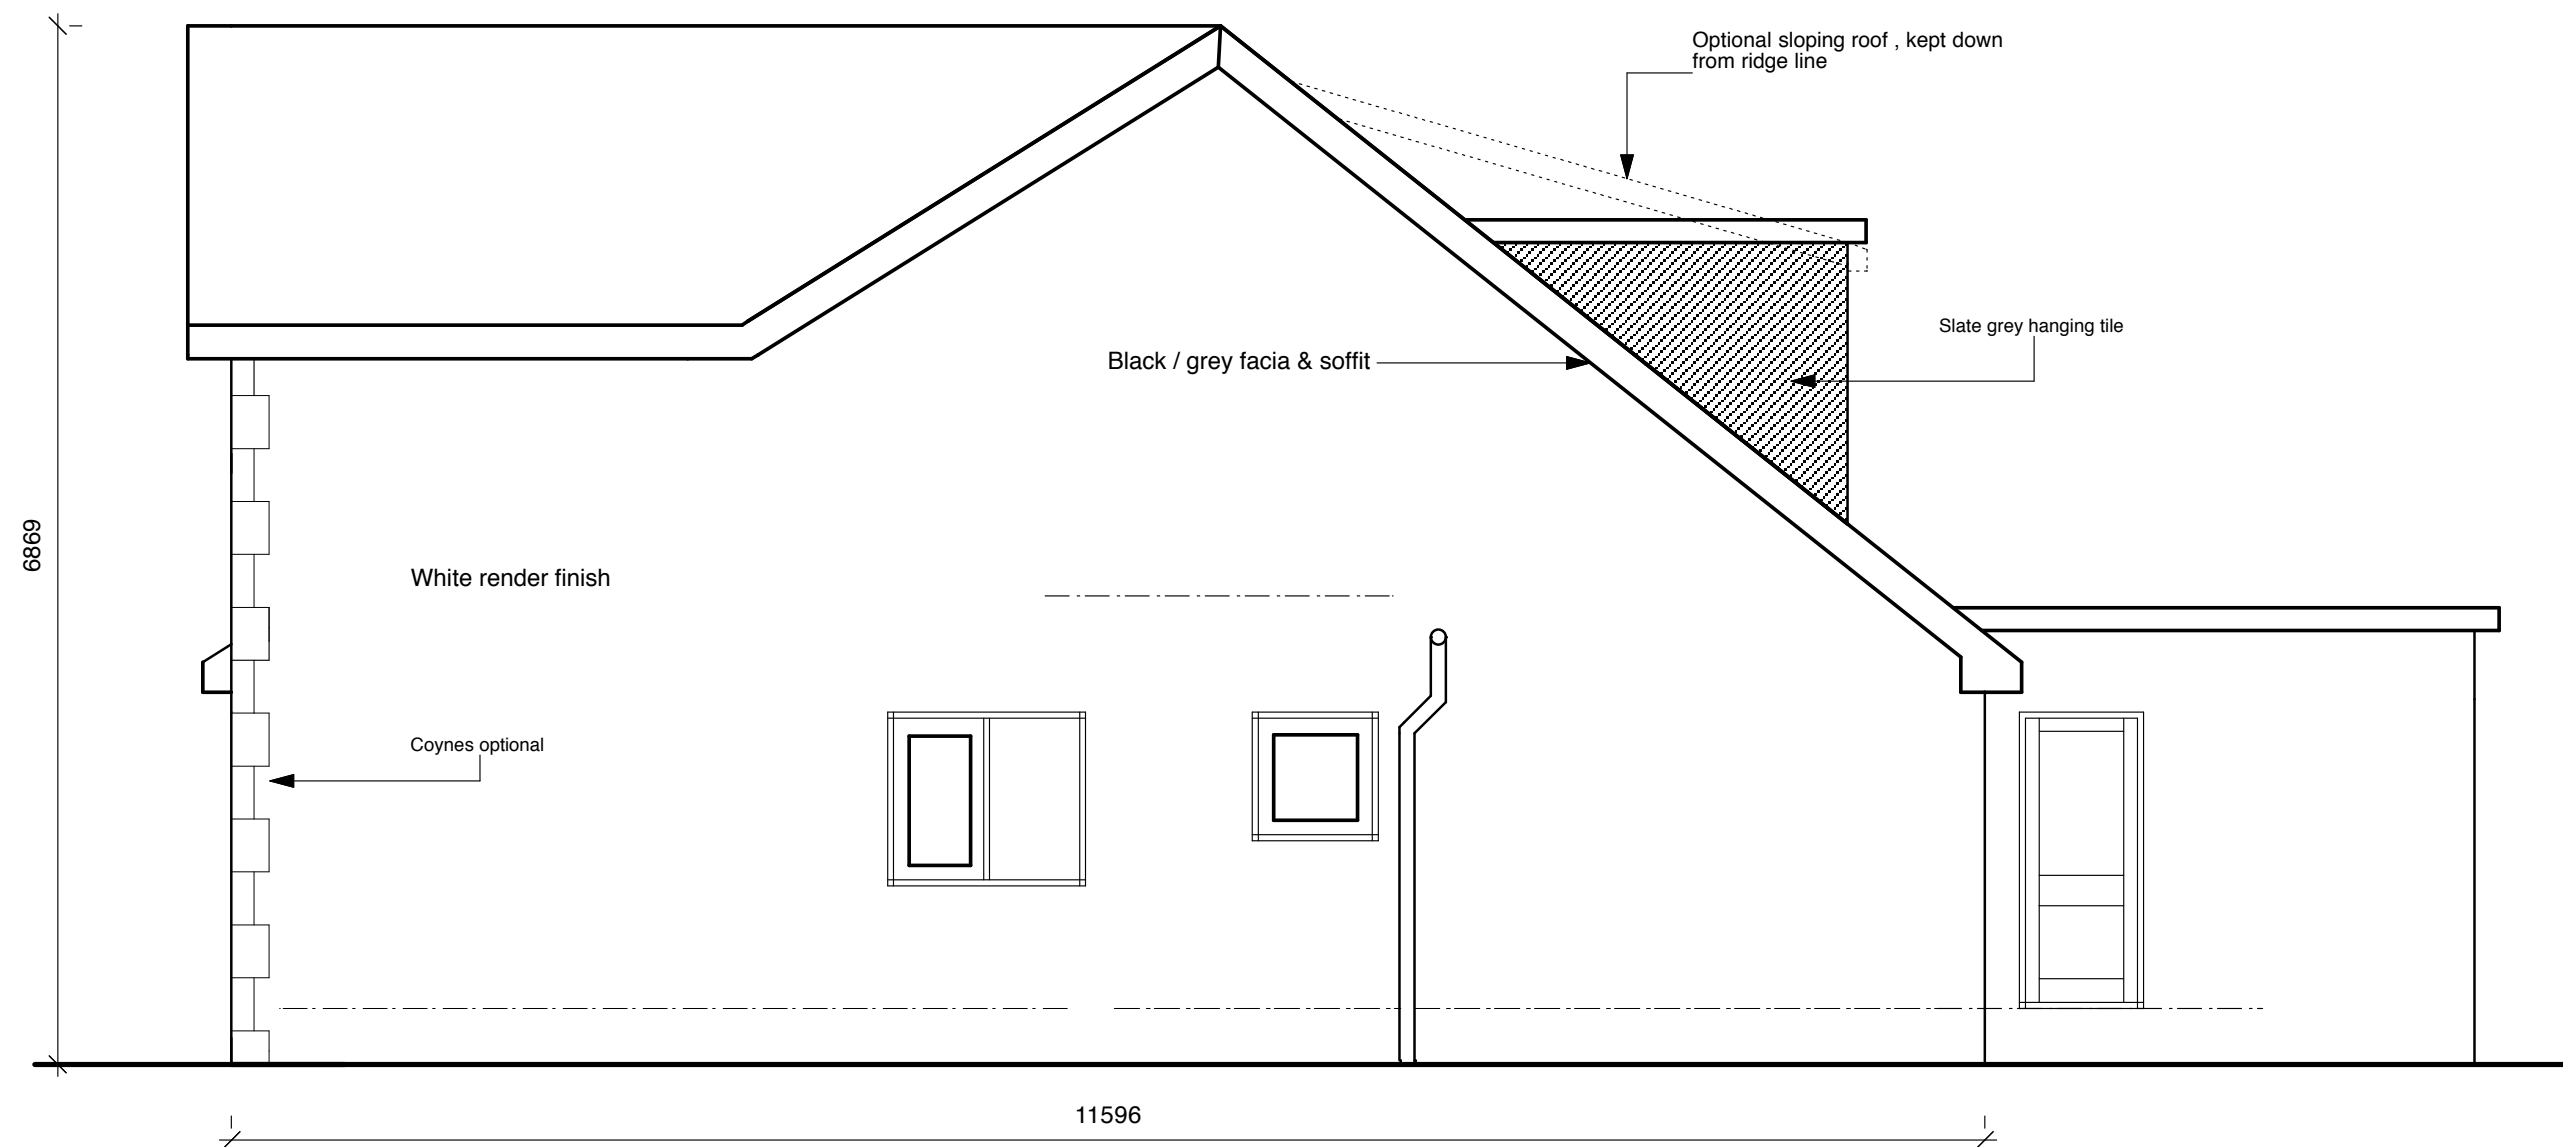

SIDE ELEVATION (SOUTH WEST) PROPOSED

NEWHEY LOFT CONVERSIONS
LLOYD STREET SAW MILLS
HIGHER LLOYD STREET
DARWEN
telephone 01254 706446

MIKE SAGAR
"HOMESTEAD"
HIGHER COMMONS LANE
BALDERSTONE BB2 7LR

telephone 07738 227902

drawing number D 1062 /18/ 04

scale 1-50

issue A date 16th MARCH 2018

drawn

PROPOSED DETAIL 4