


Homestead, Higher Commons Lane, Balderstone, Lancashire, BB2 7LR


320180324P

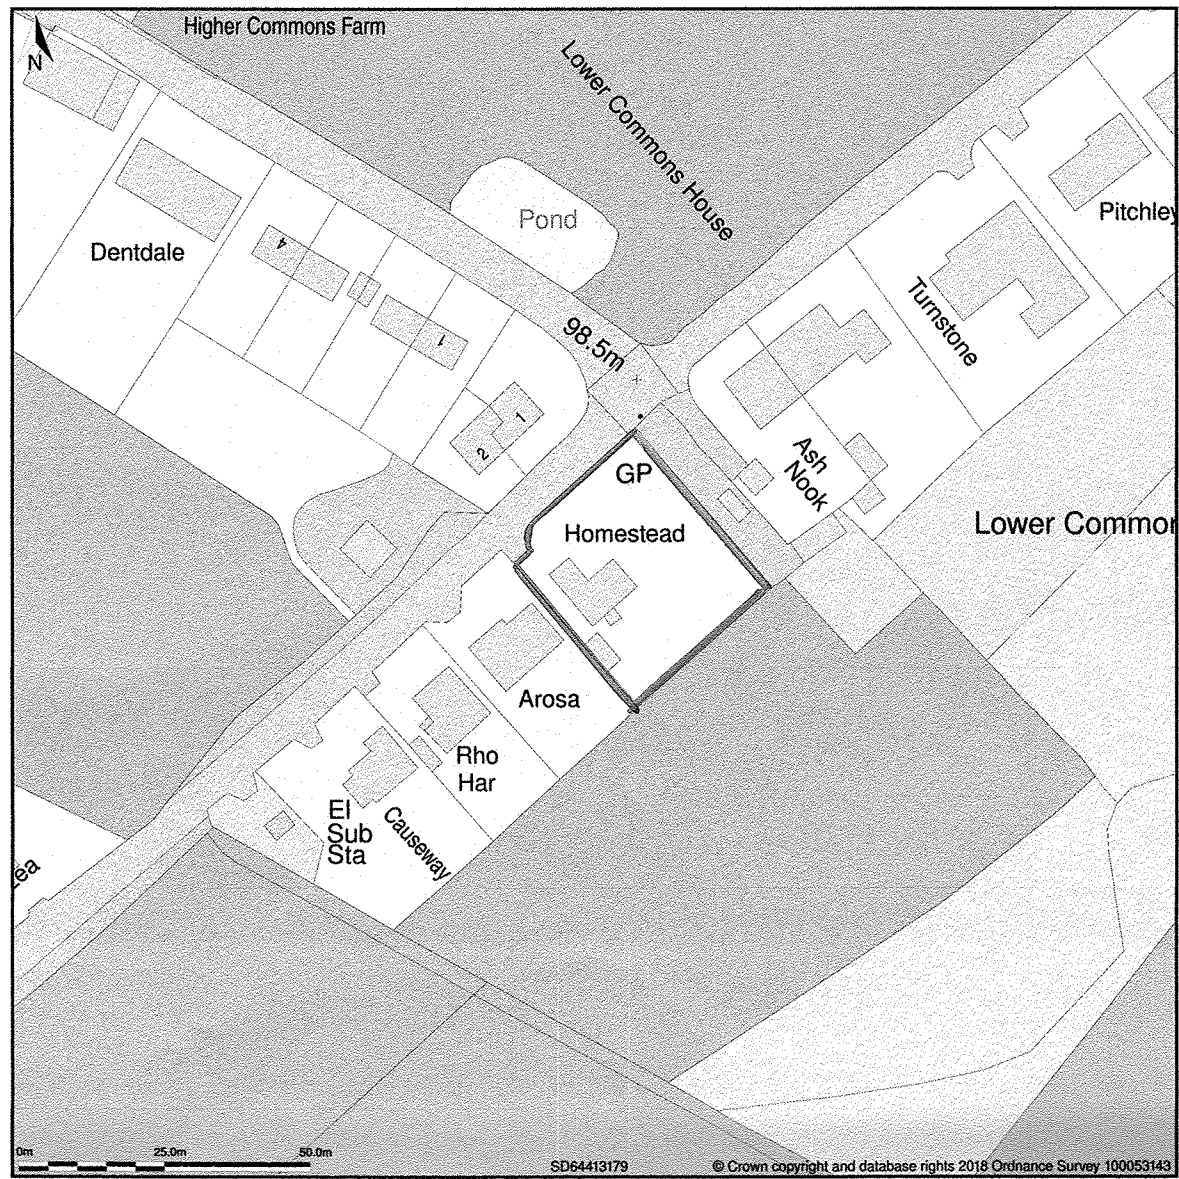

Site Plan A shows area bounded by: 364317.19, 431693.36 364517.19, 431893.36 (at a scale of 1:1250), OSGridRef: SD64413179. The representation of a road, track or path is no evidence of a right of way. The representation of features as lines is no evidence of a property boundary.

Produced on 9th Apr 2018 from the Ordnance Survey National Geographic Database and incorporating surveyed revision available at this date. Reproduction in whole or part is prohibited without the prior permission of Ordnance Survey. © Crown copyright 2018. Supplied by www.buyaplan.co.uk a licensed Ordnance Survey partner (100053143). Unique plan reference: #00311851-9C18EE


Ordnance Survey and the OS Symbol are registered trademarks of Ordnance Survey, the national mapping agency of Great Britain. Buy A Plan logo, pdf design and the www.buyaplan.co.uk website are Copyright © Pass Inc Ltd 2018

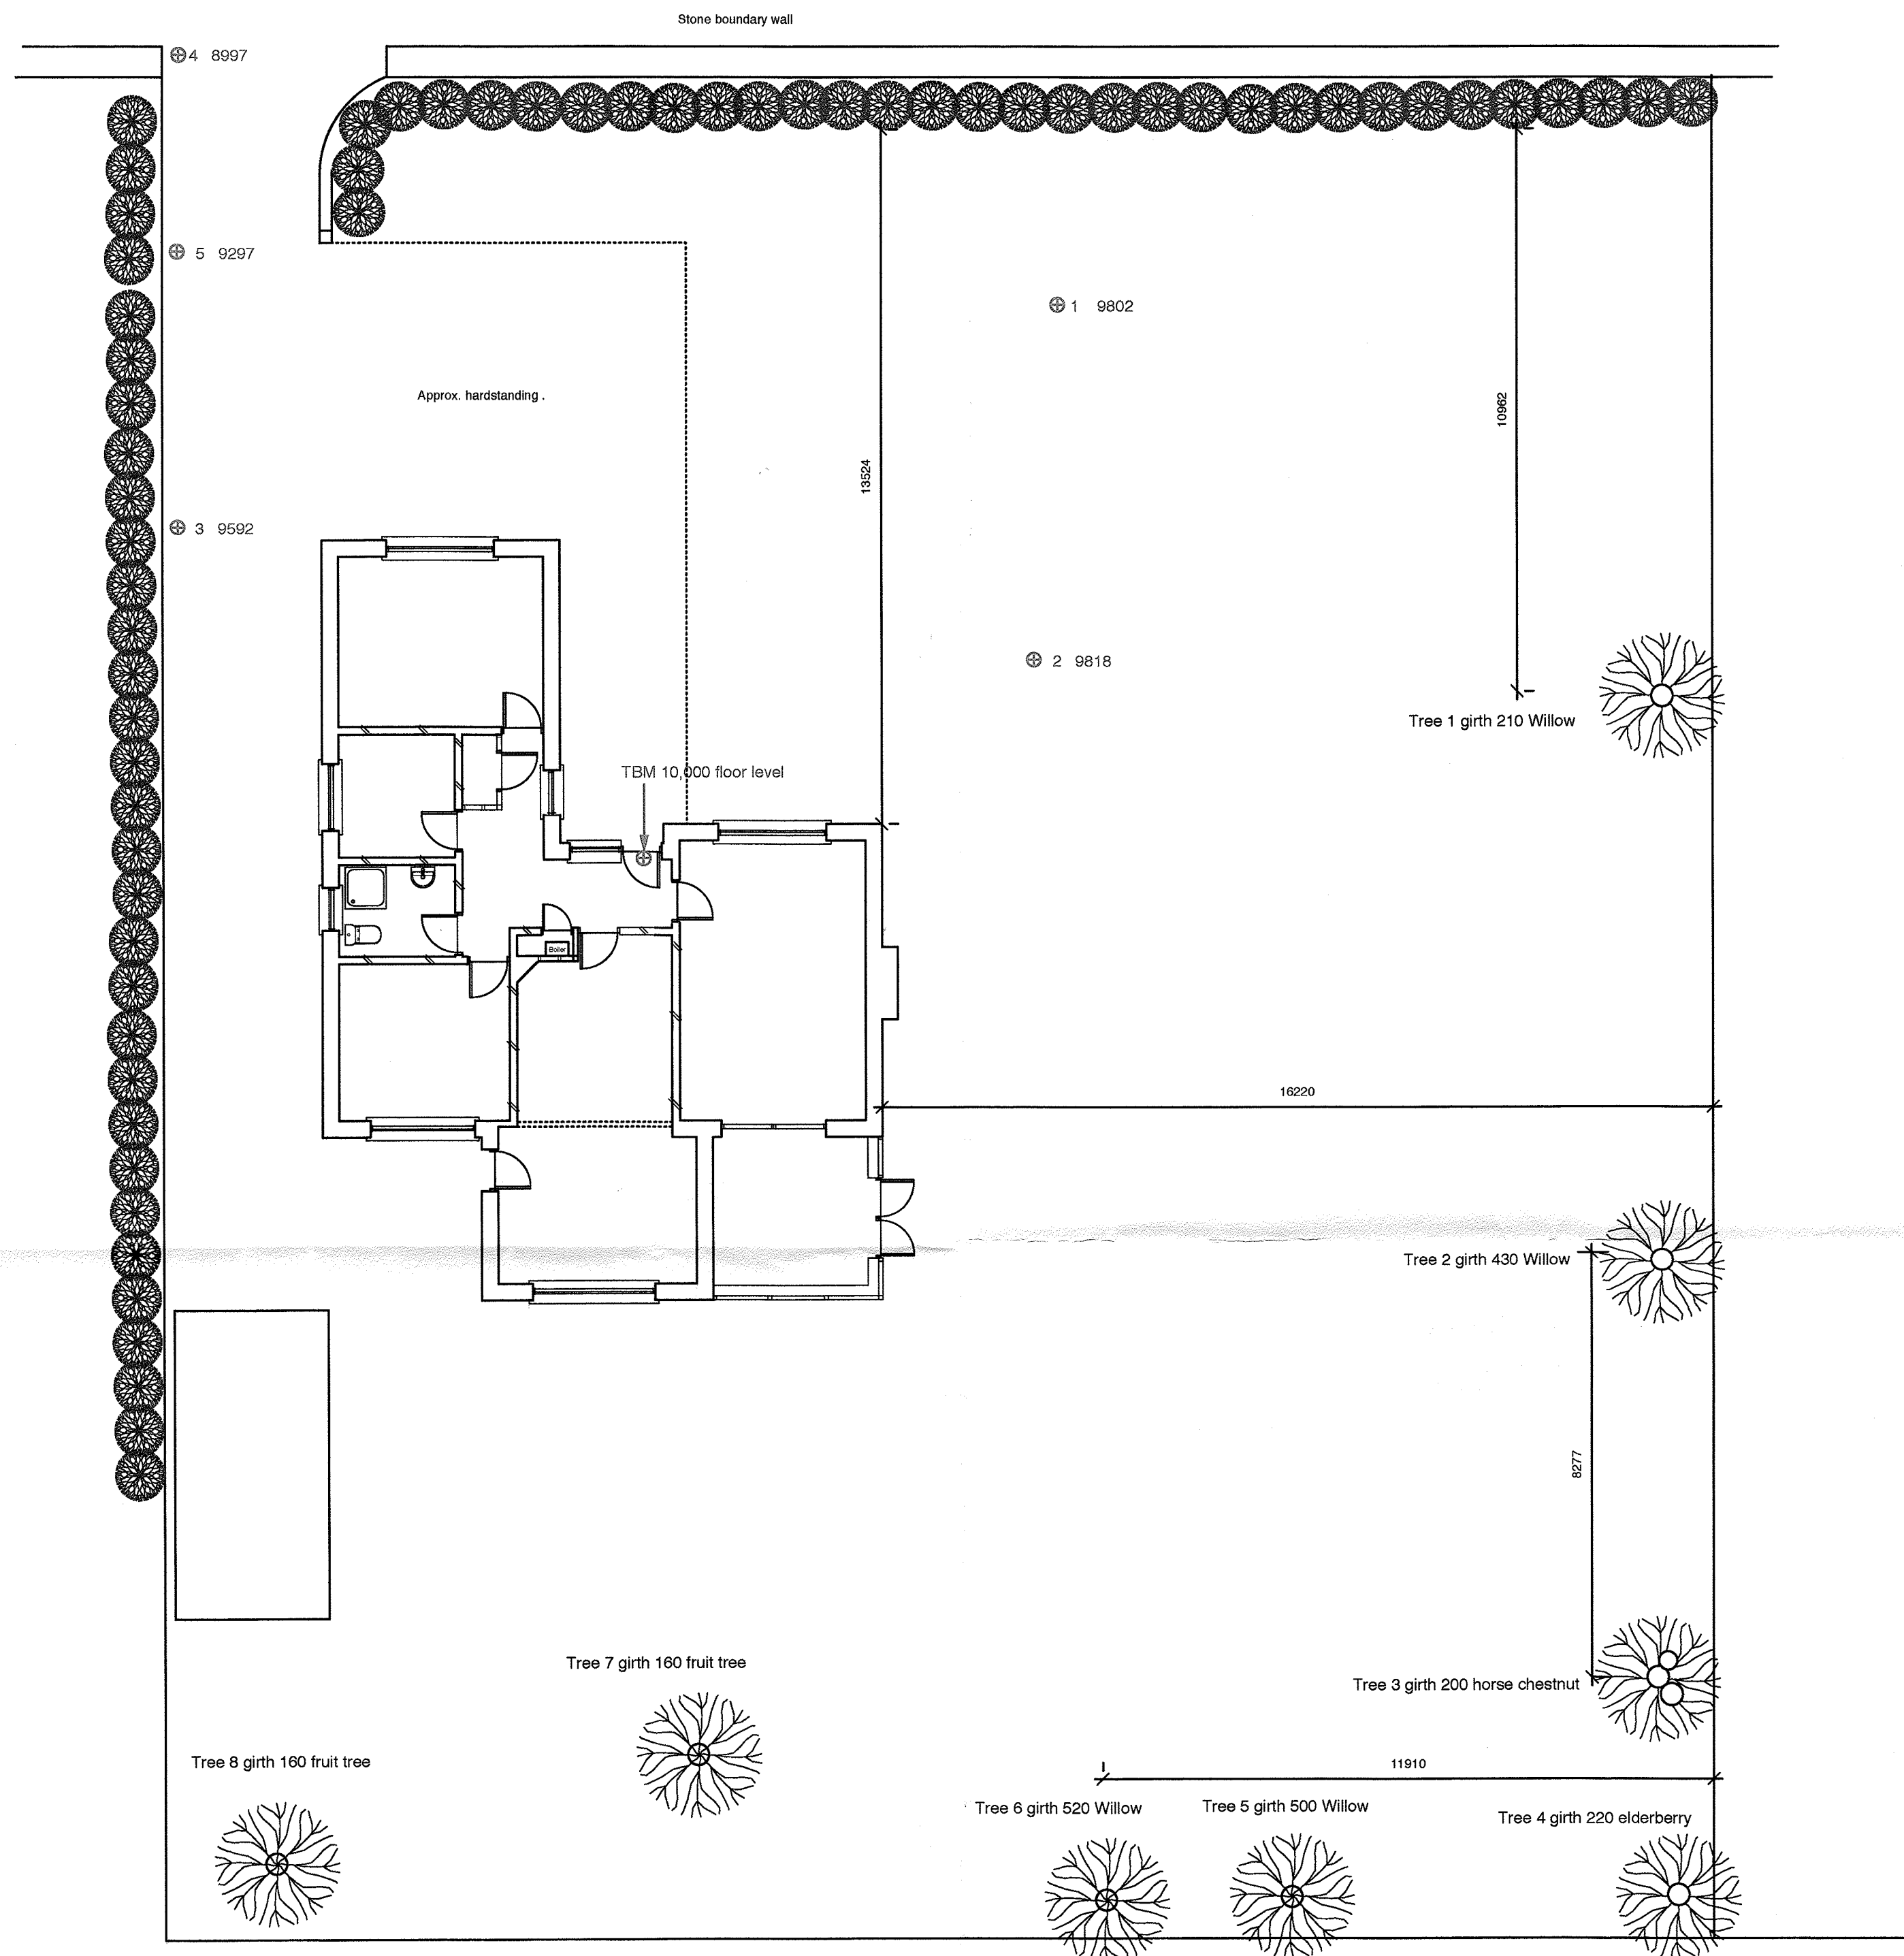

EXISTING SITE PLAN

LEVELS

TBM	10,000	Line of collimation	=	11022
Level 1		reduced level	=	9802
Level 2		"	=	9818
Level 3		"	=	9592
Level 4		"	=	8997
Level 5		"	=	9297

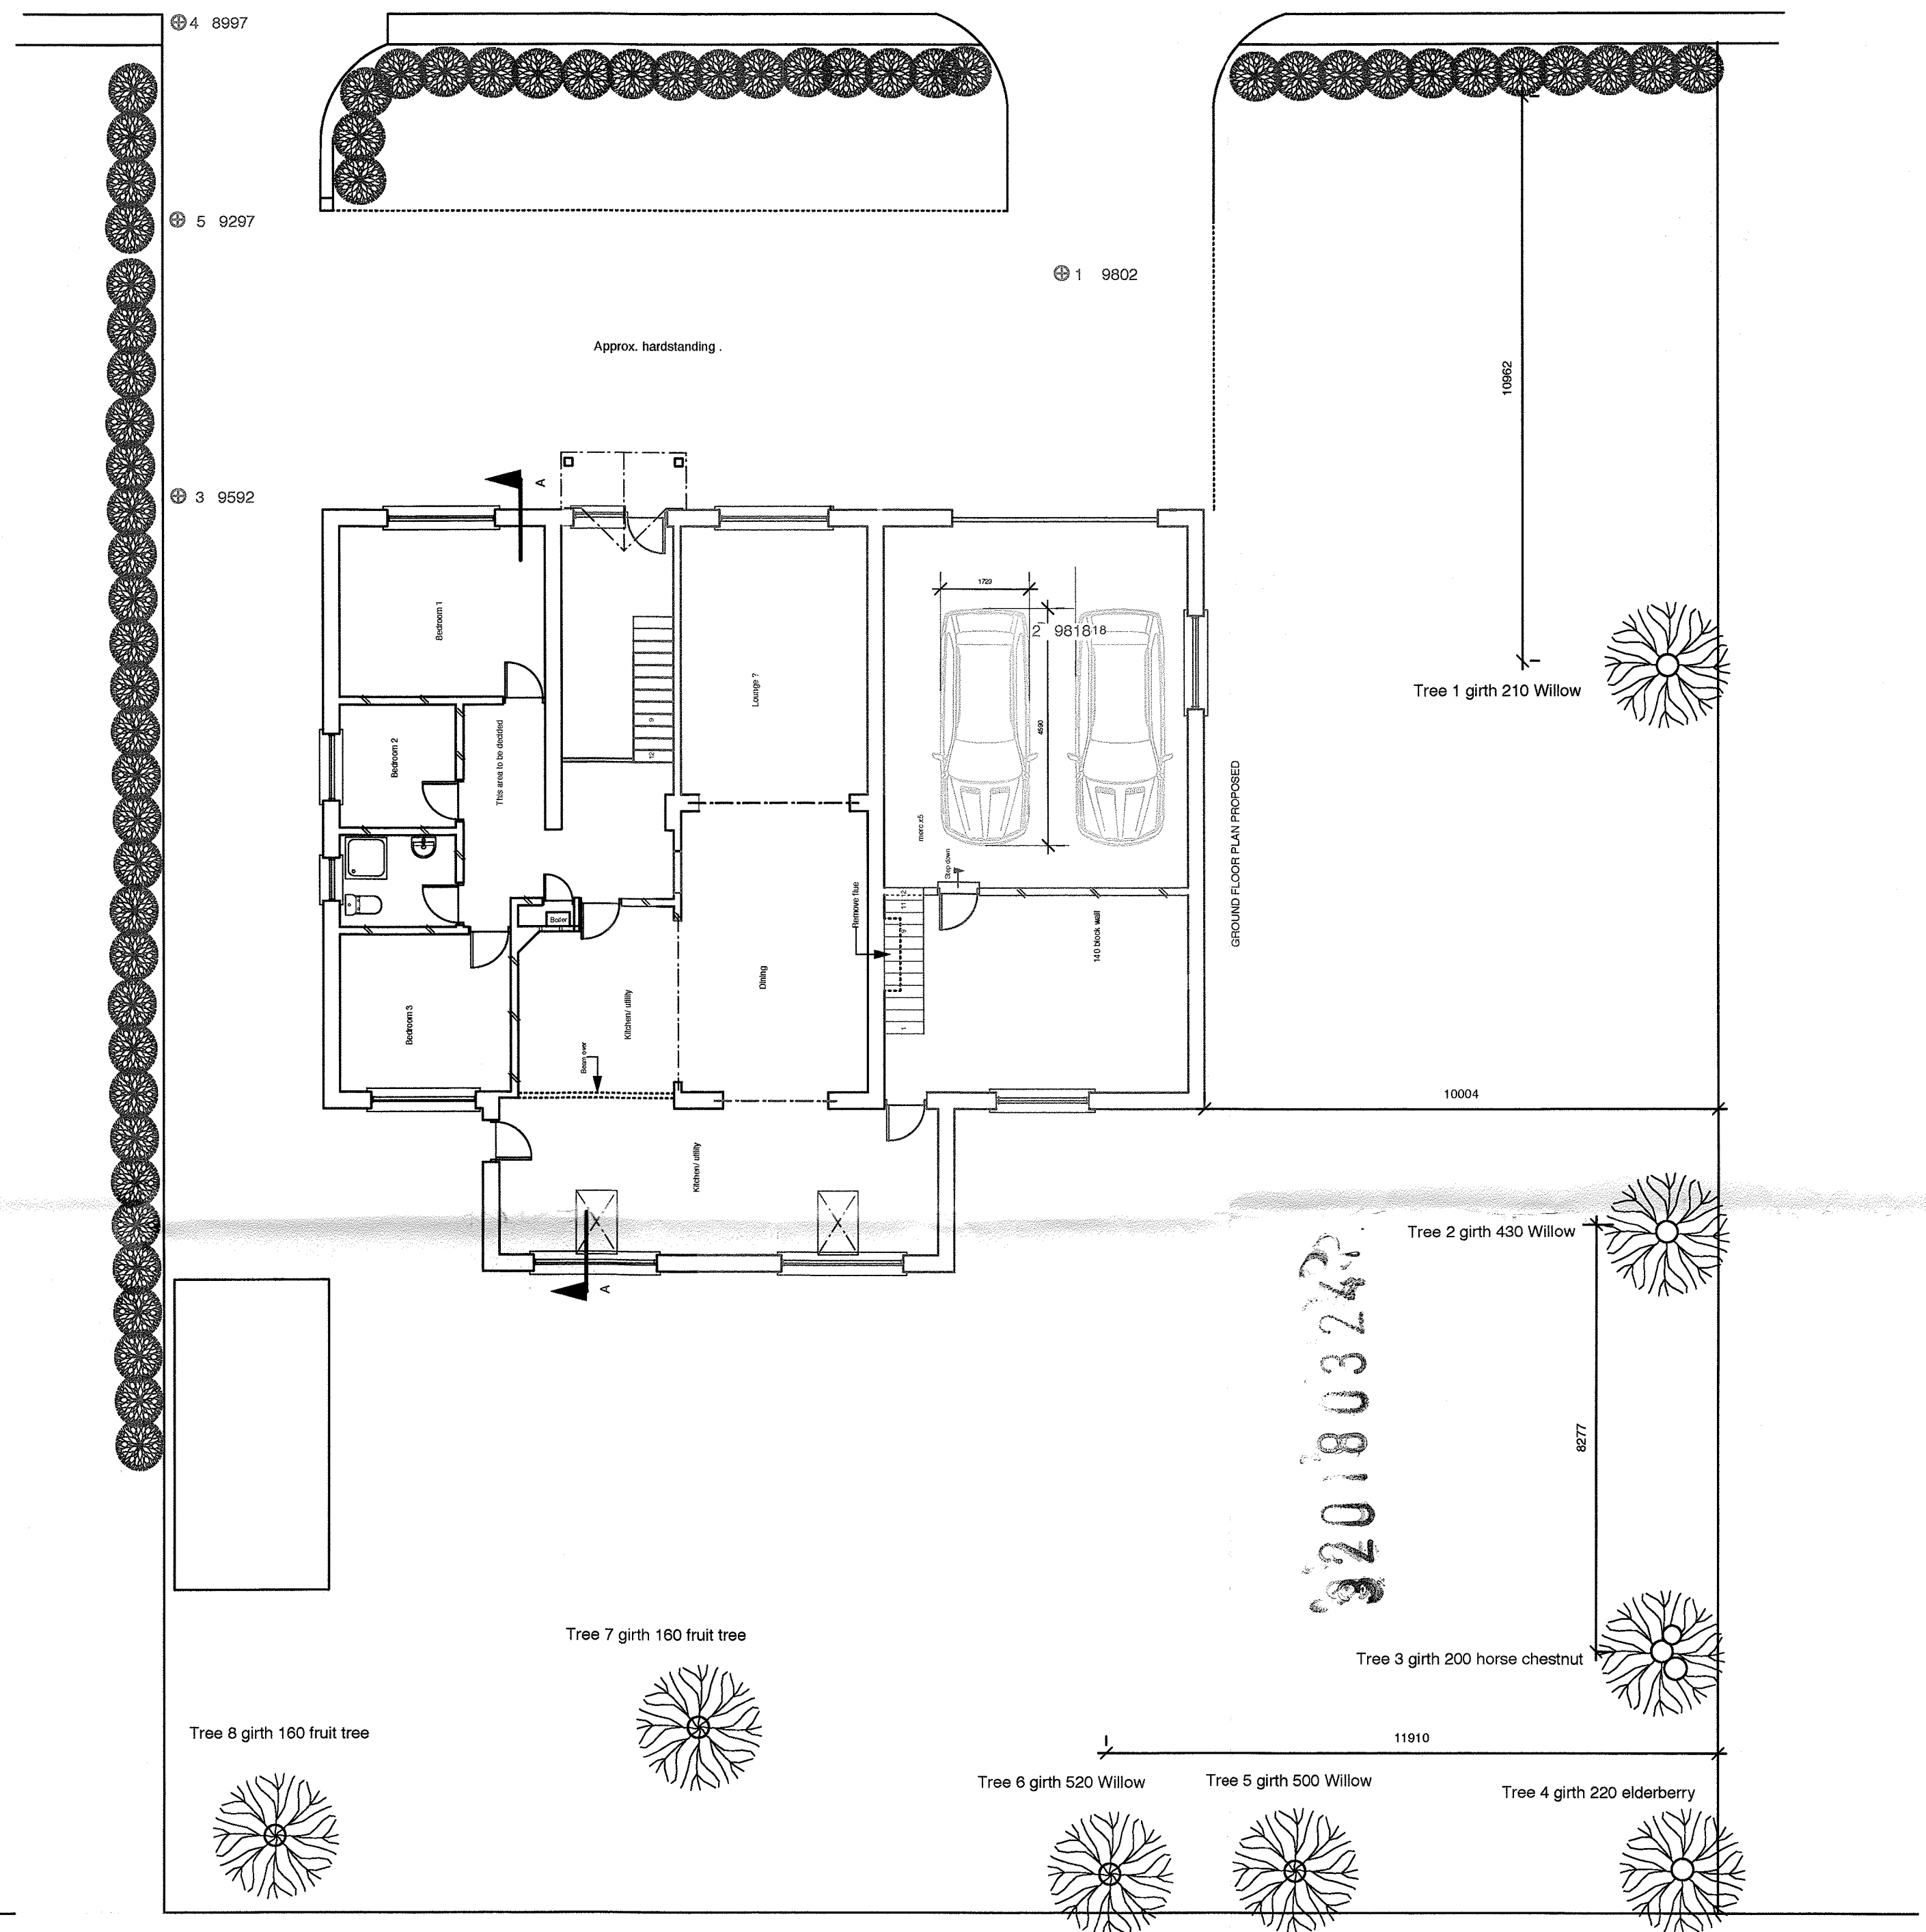

PROPOSED SITE PLAN

NEWHEY LOFT CONVERSIONS
LLOYD STREET SAW MILLS
HIGHER LLOYD STREET
DARWEN
telephone 01254 706446

MIKE SAGAR
"HOMESTEAD"
HIGHER COMMONS LANE
BALDERSTONE BB2 7LR

telephone 07738 227902


drawing number D 1062 /18/05

scale 1-100


issue date 16th MARCH 2018

drawn


LOCATION PLAN 5 Revised 25/04/18

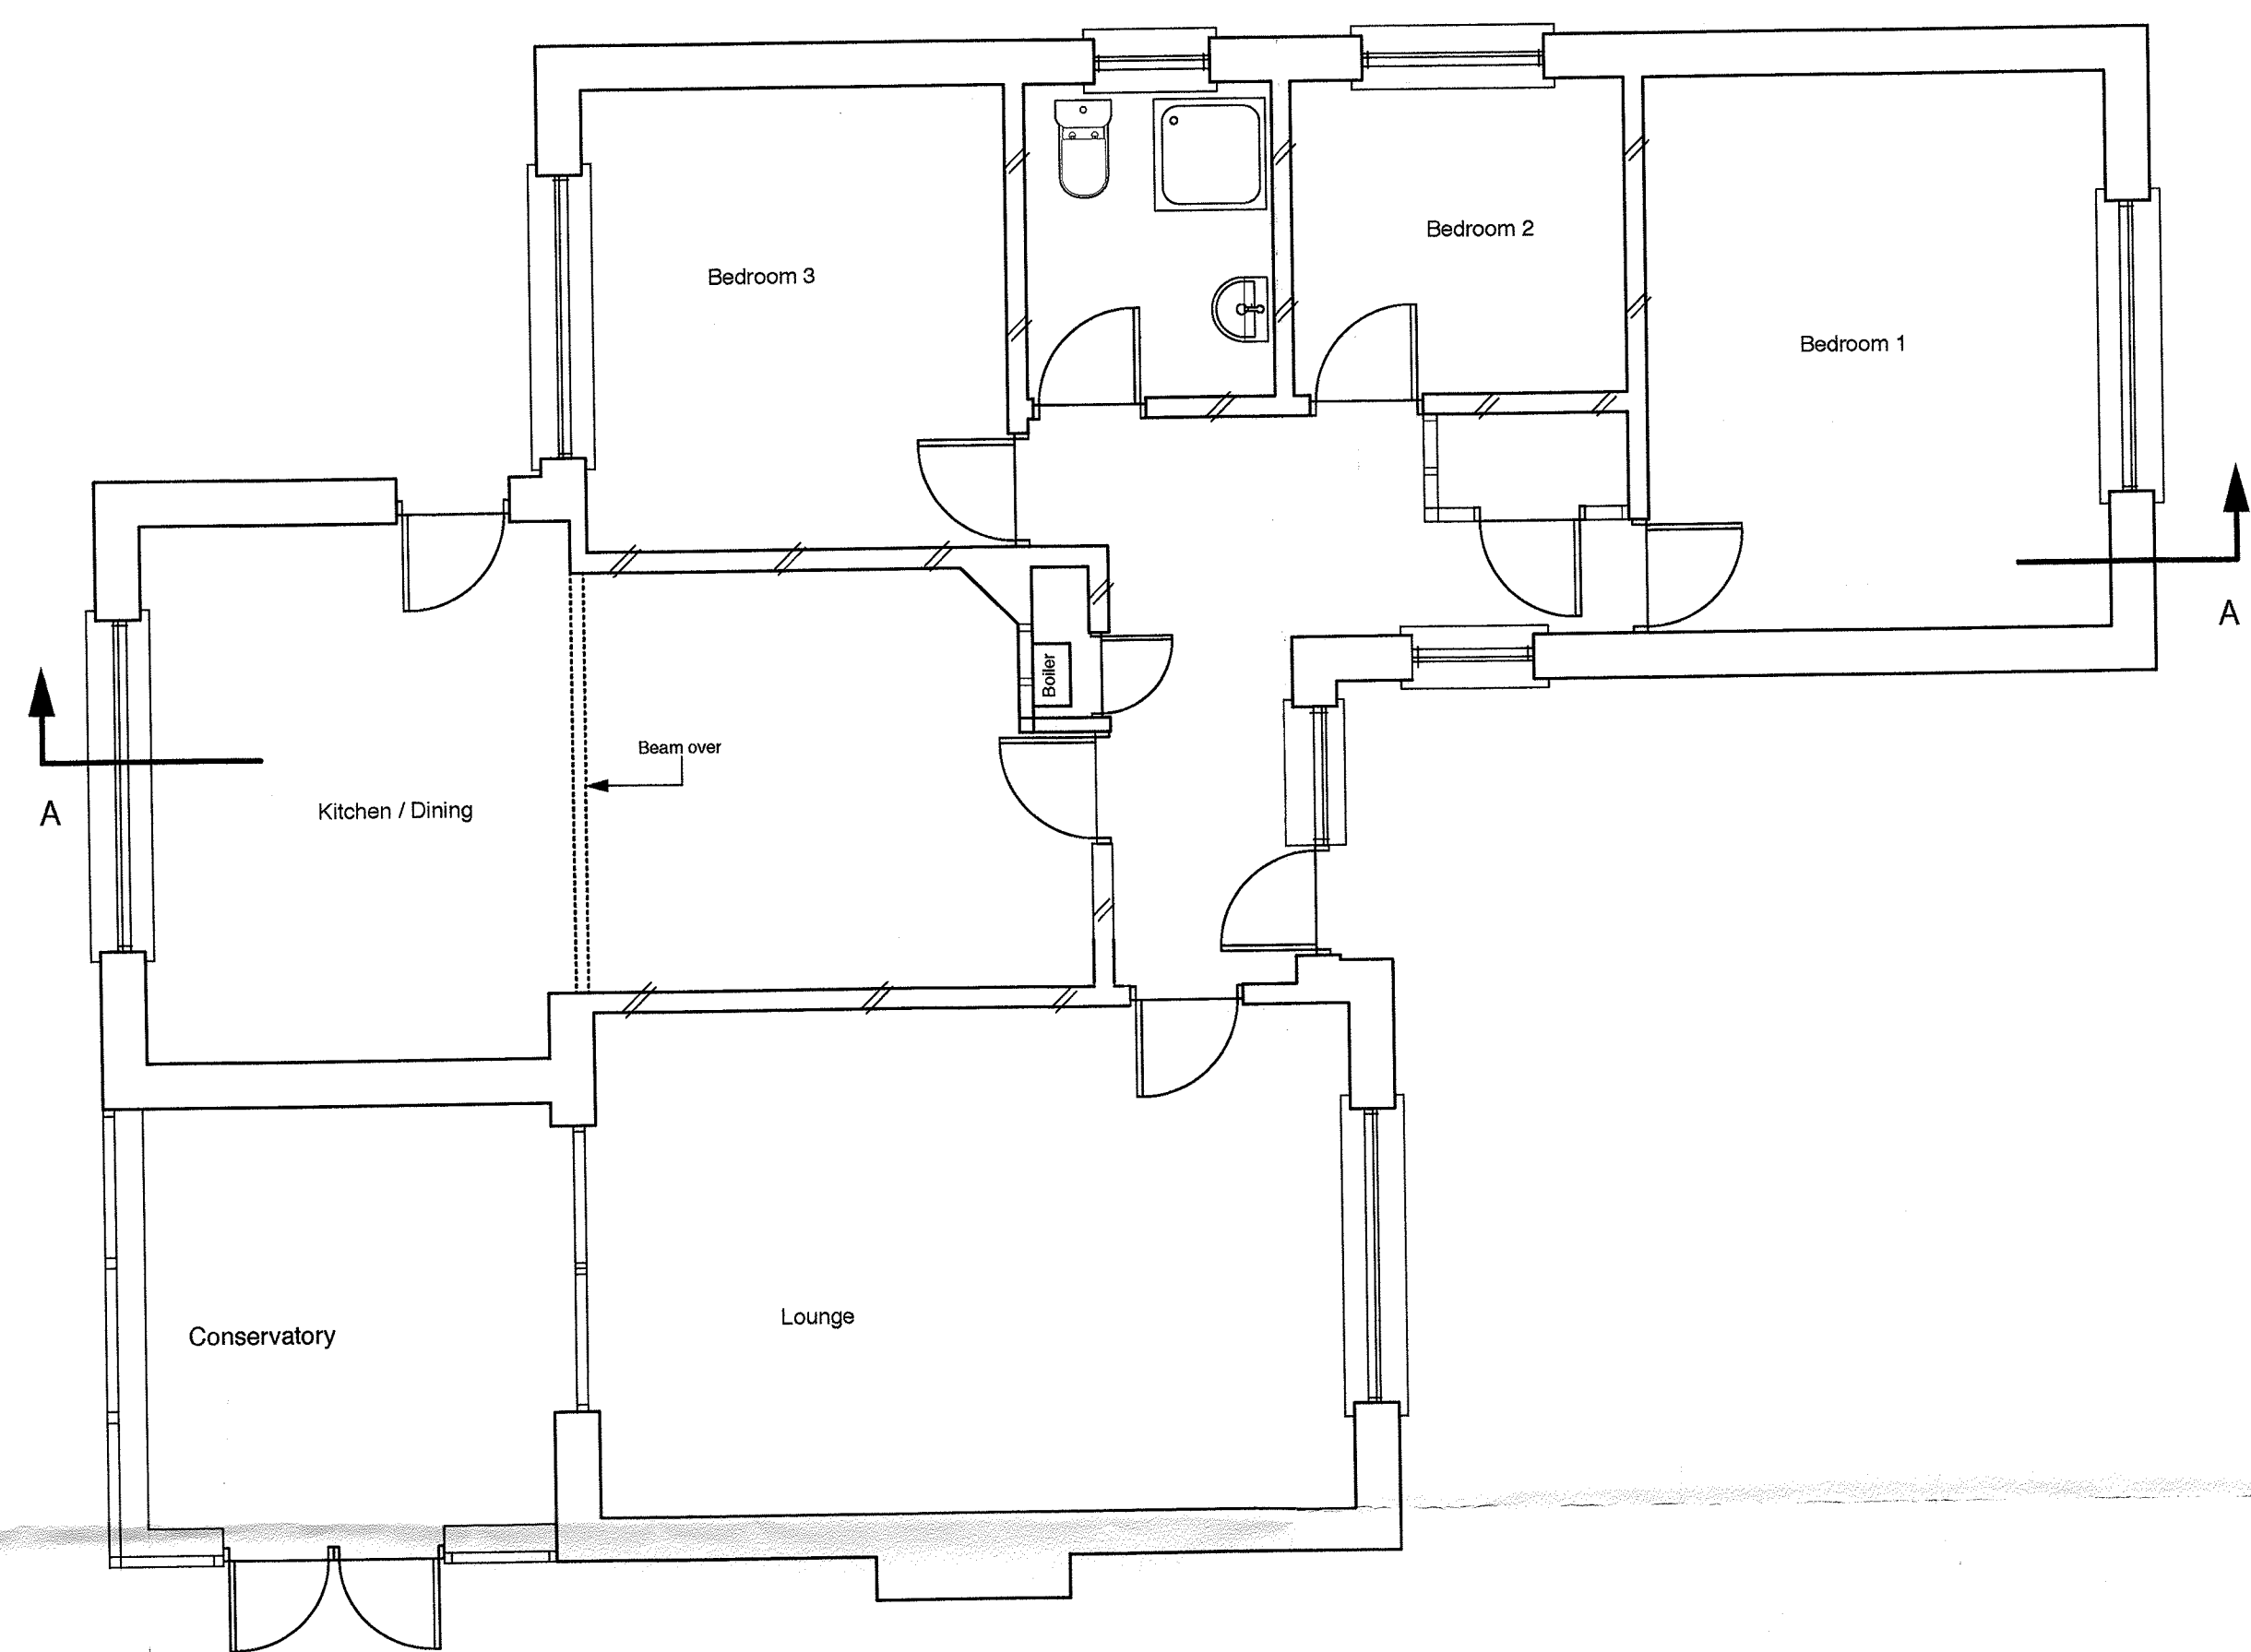

GROUND FLOOR PLAN EXISTING

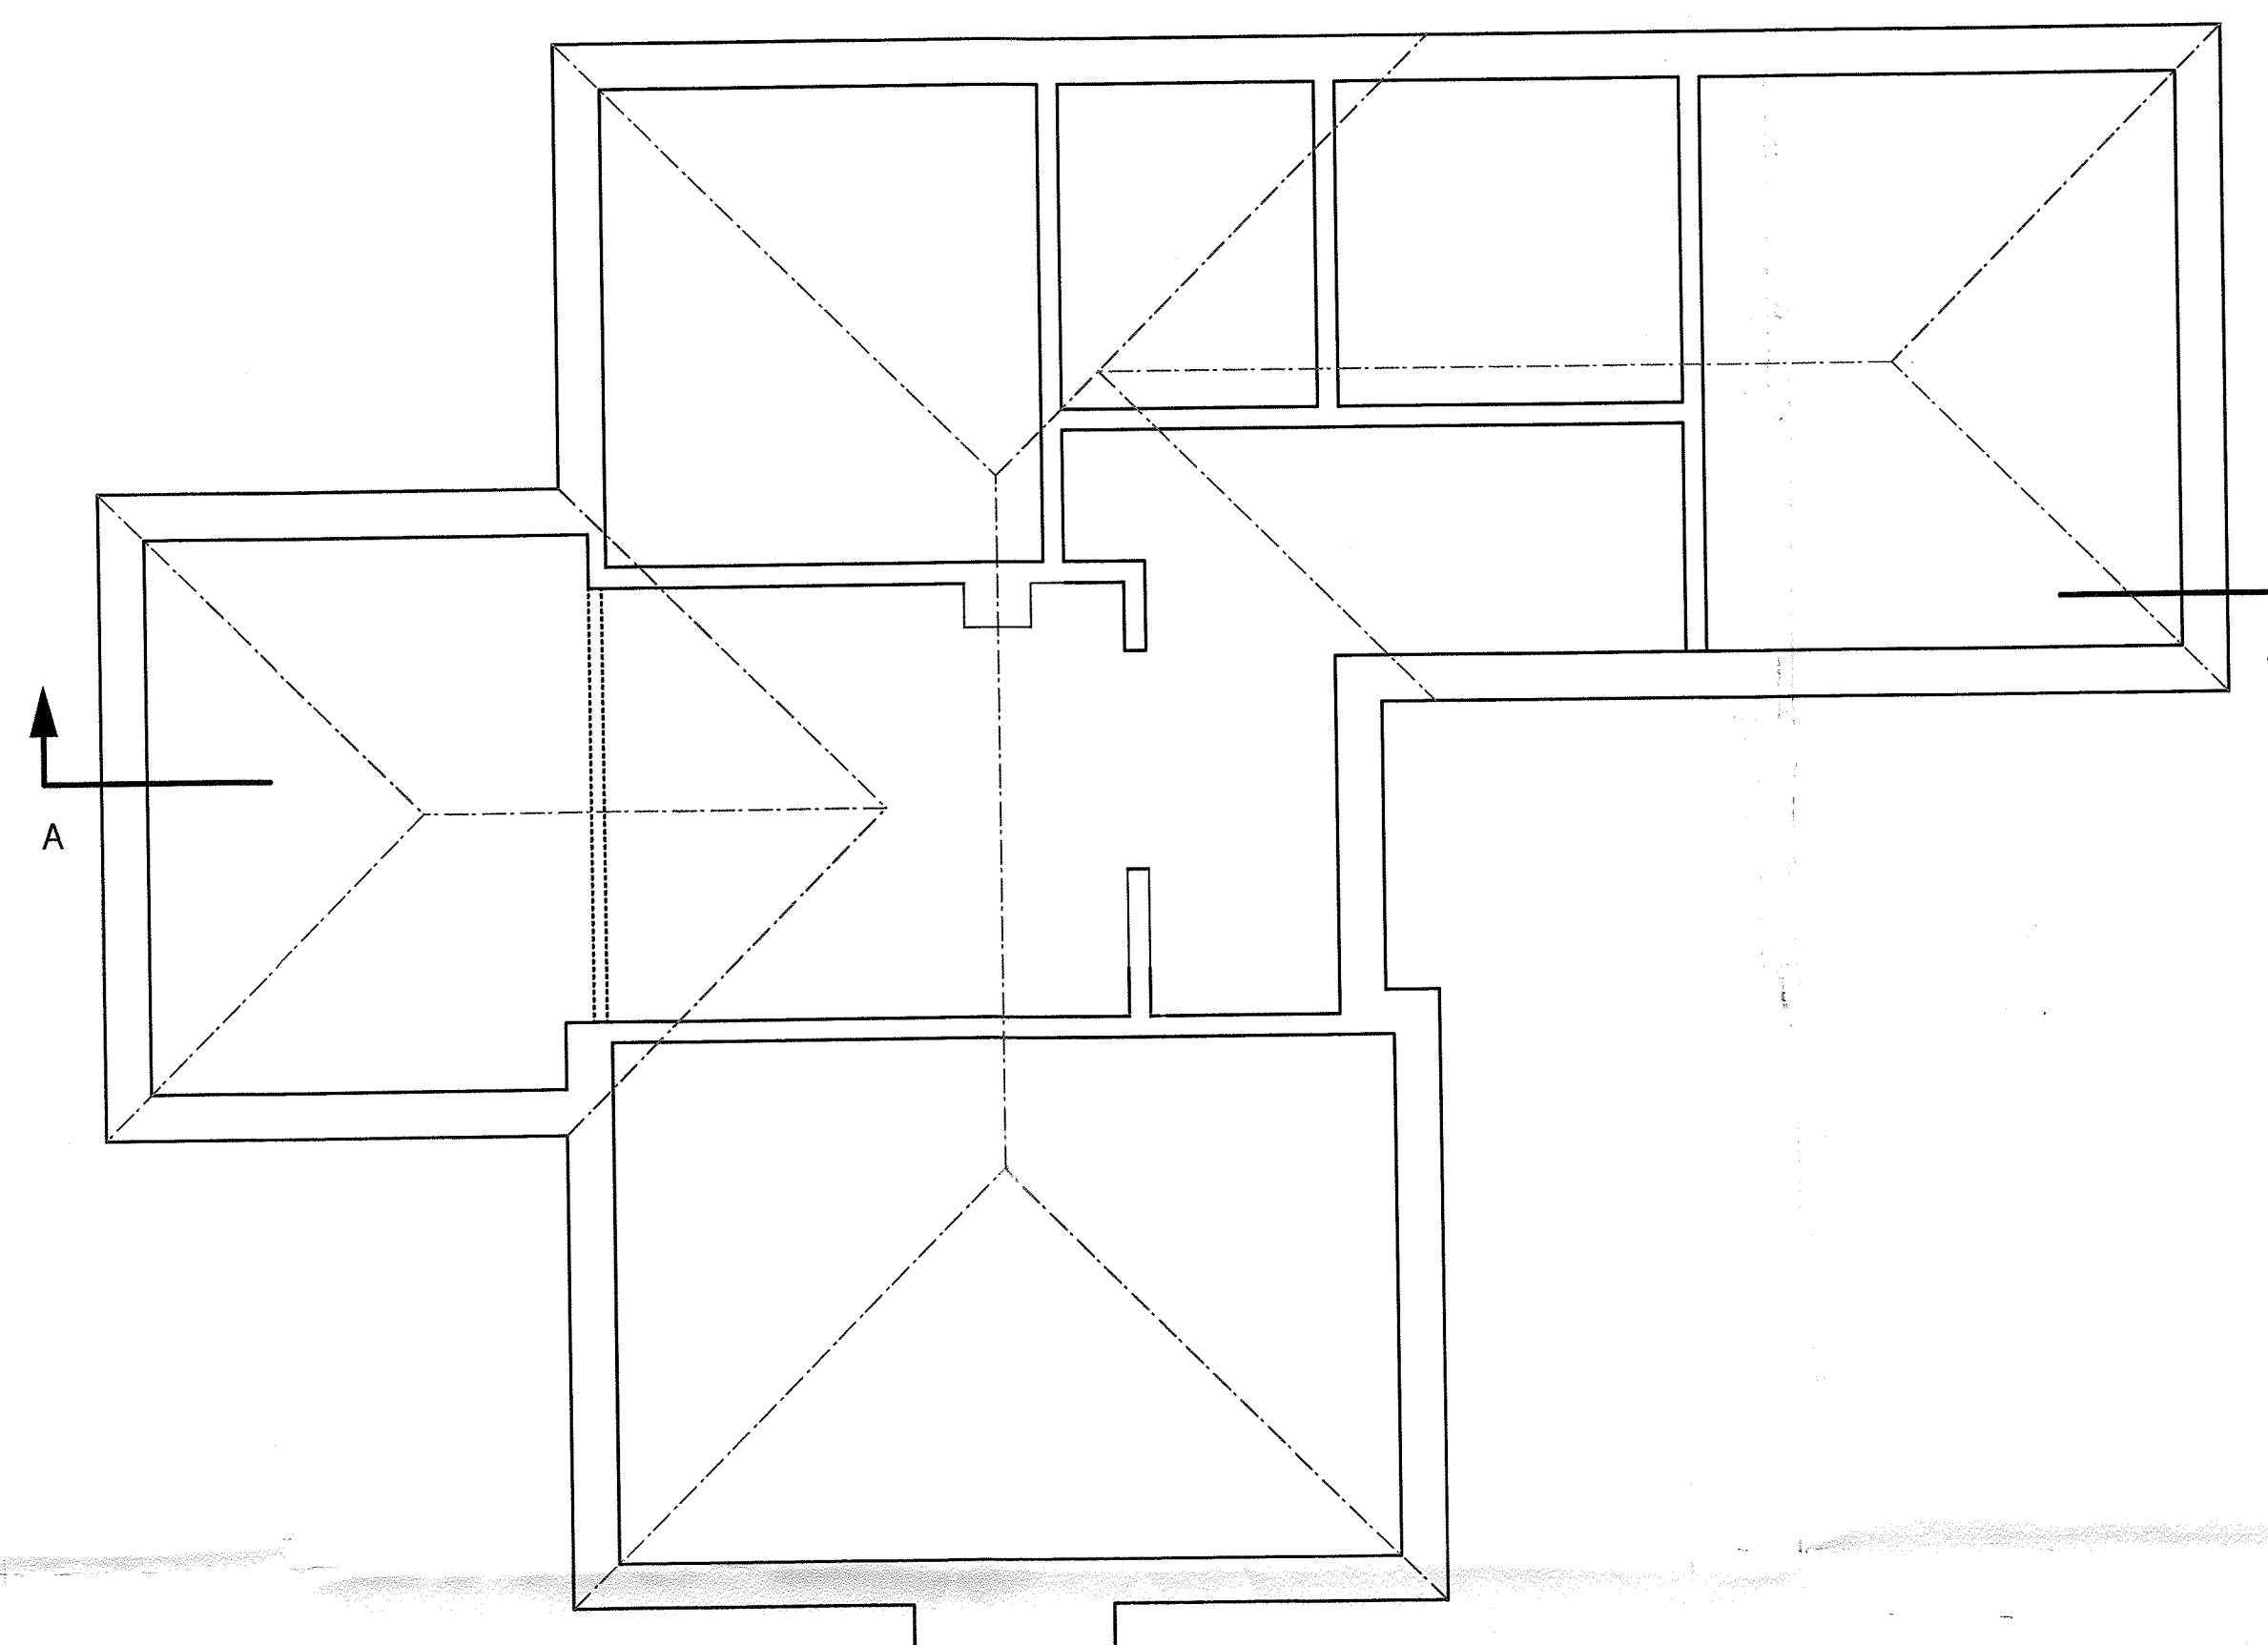

FIRST FLOOR PLAN / ROOF EXISTING

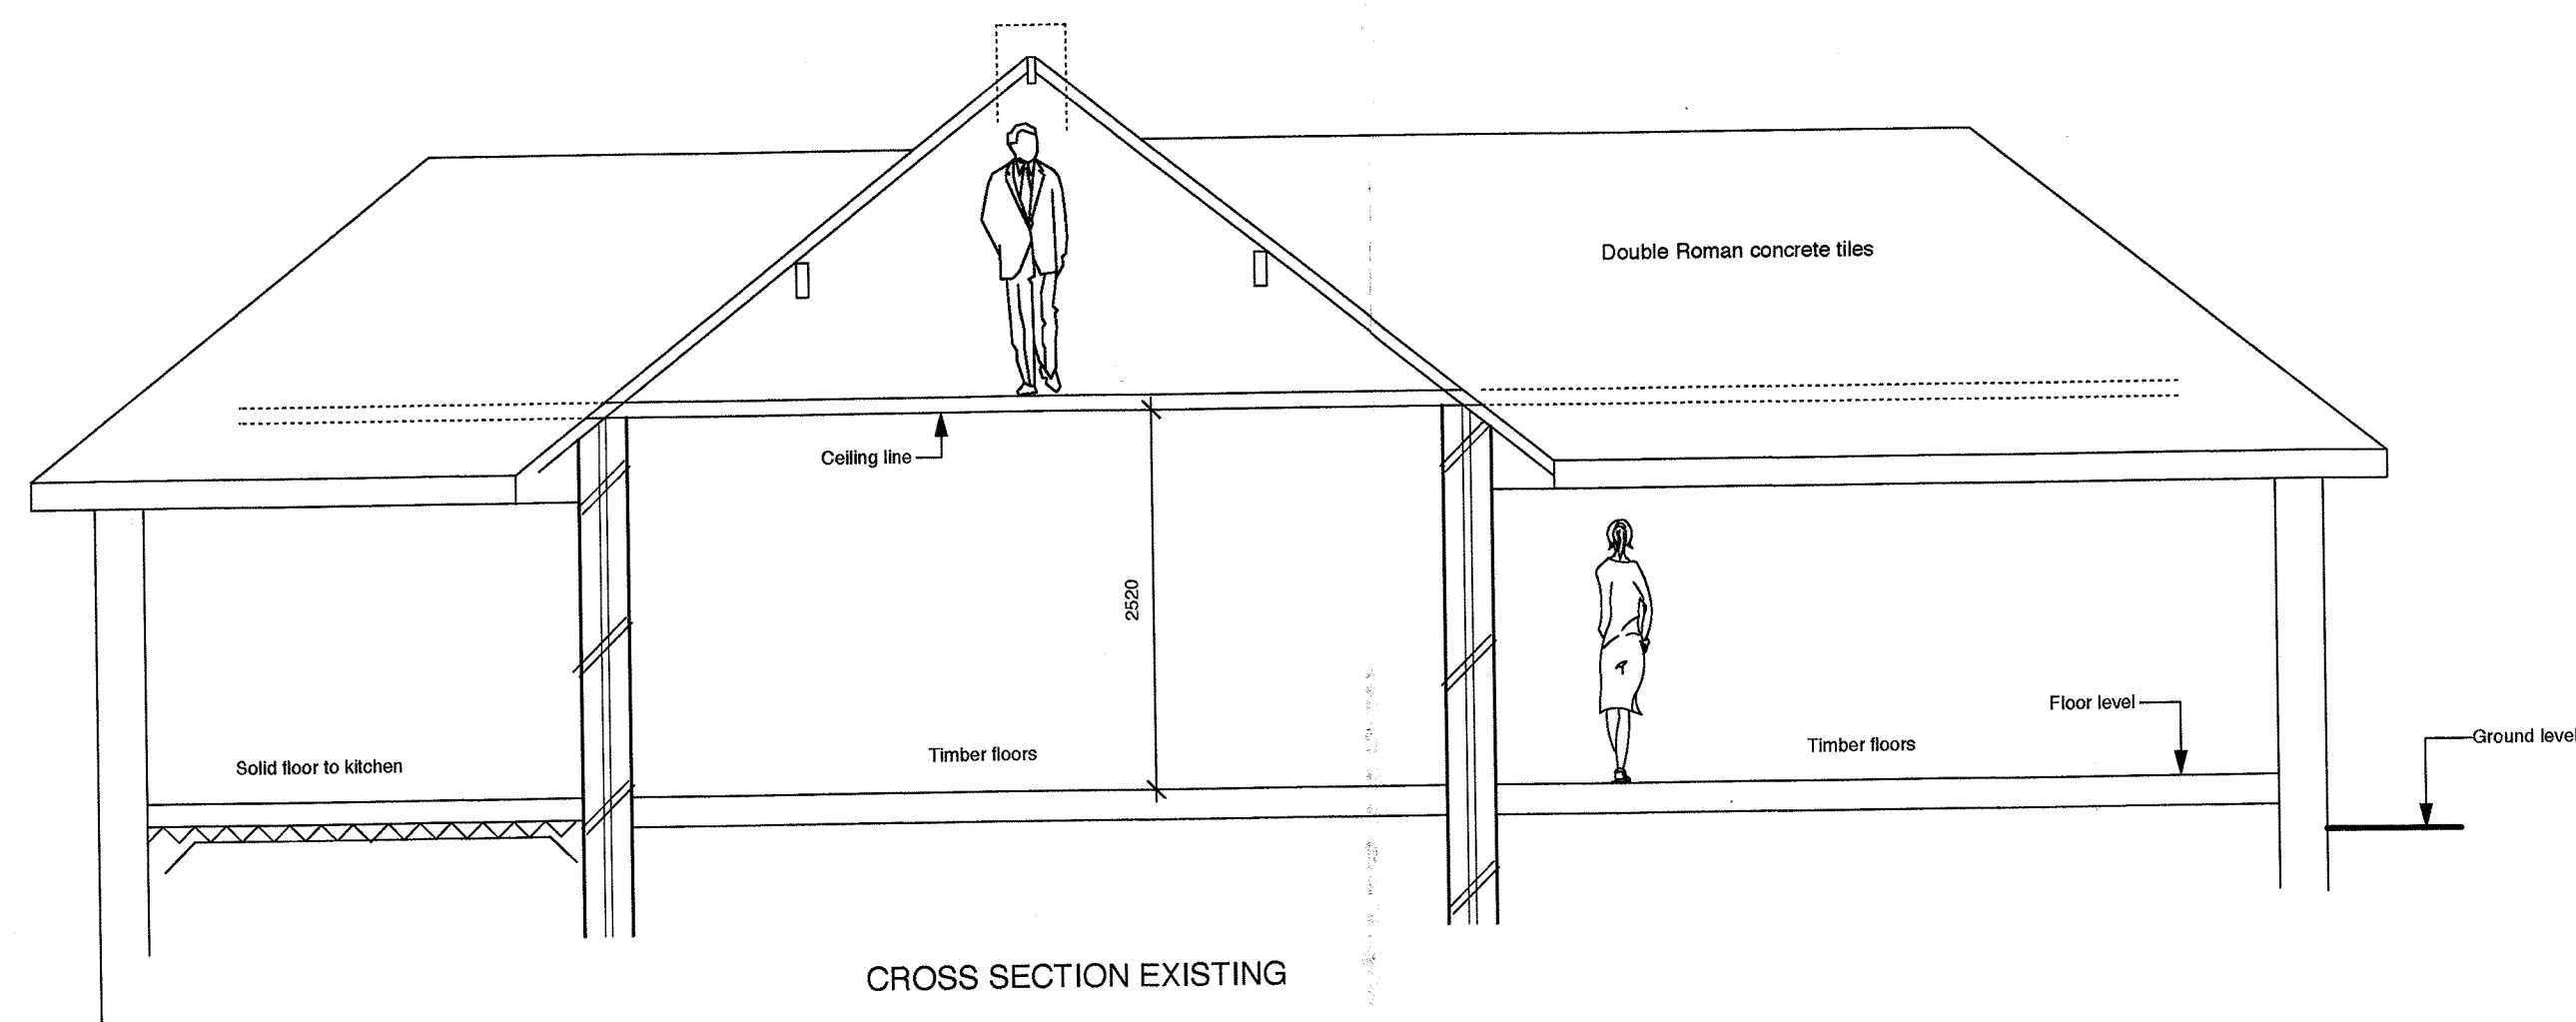

CROSS SECTION EXISTING

320180324P

NEWHEY LOFT CONVERSIONS
LLOYD STREET SAW MILLS
HIGHER LLOYD STREET
DARWEN
telephone 01254 706446

MIKE SAGAR
"HOMESTEAD"
HIGHER COMMONS LANE
BALDERSTONE BB2 7LR

telephone 07738 227902


drawing number D 1062 /18/01


scale 1-50

issue date 16th MARCH 2018


drawn

EXISTING DETAIL 1

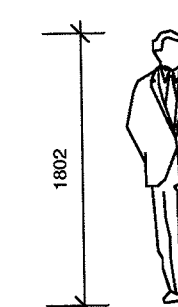


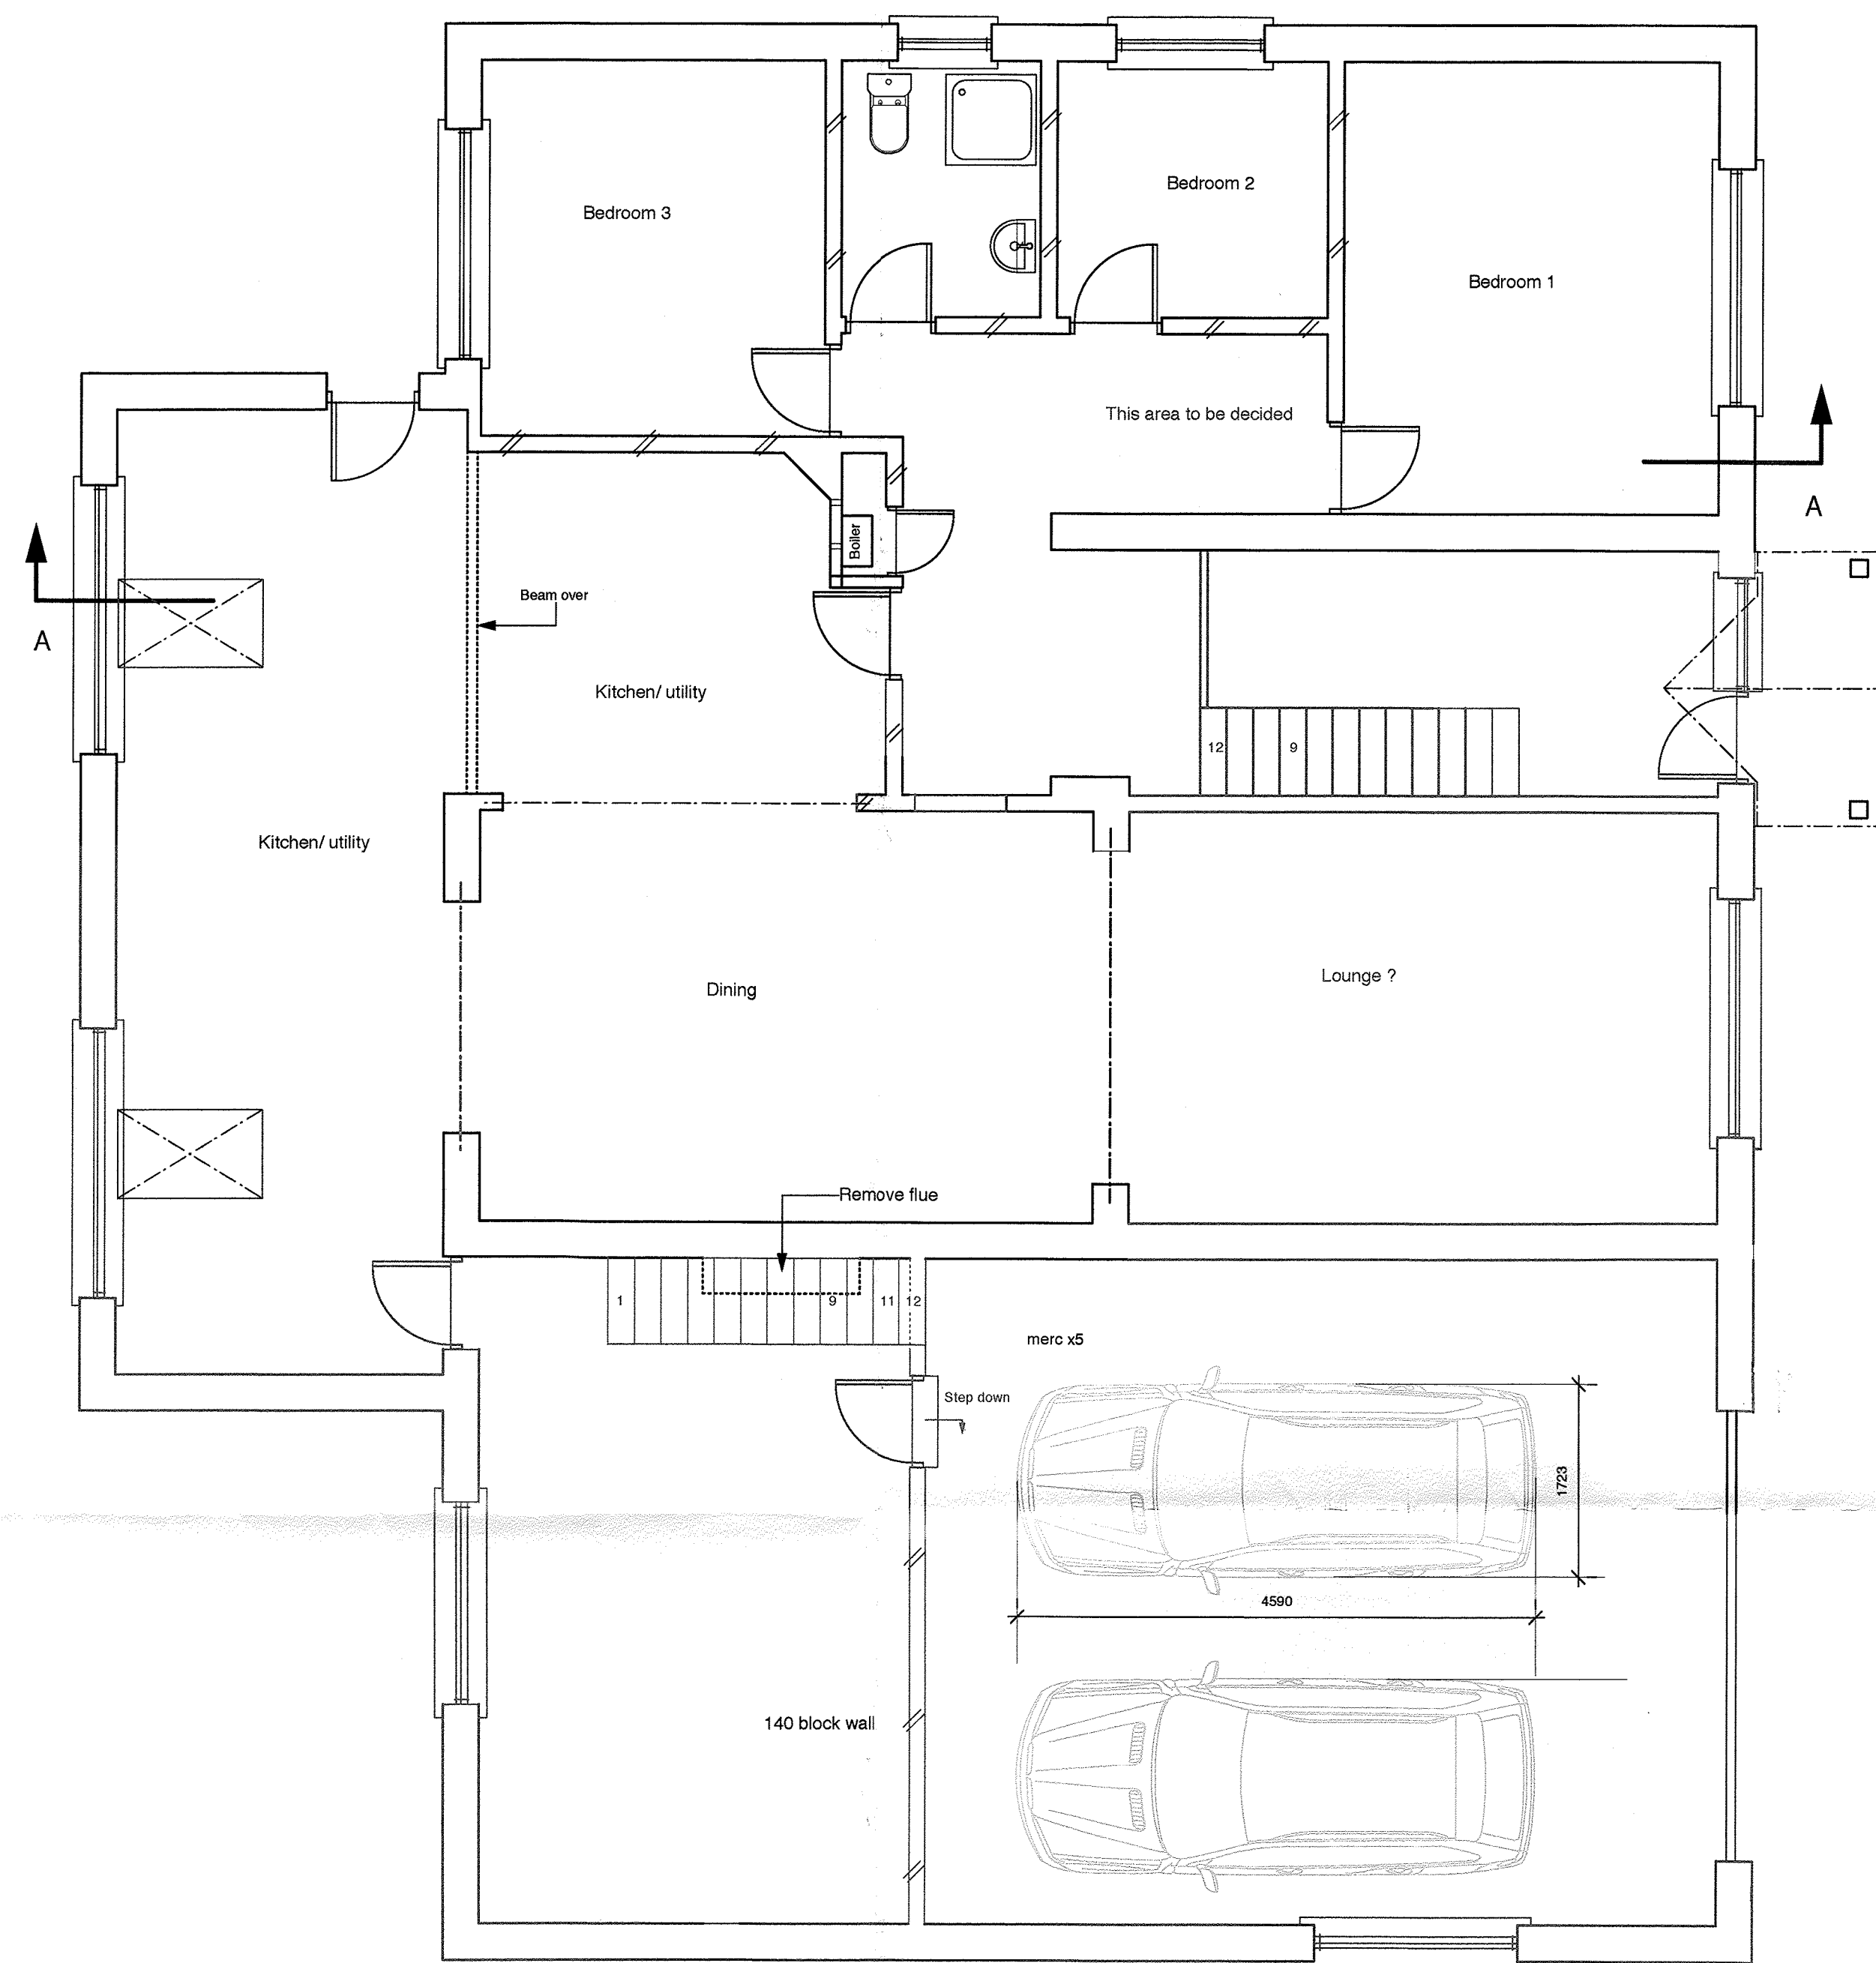

GROUND FLOOR PLAN PROPOSED

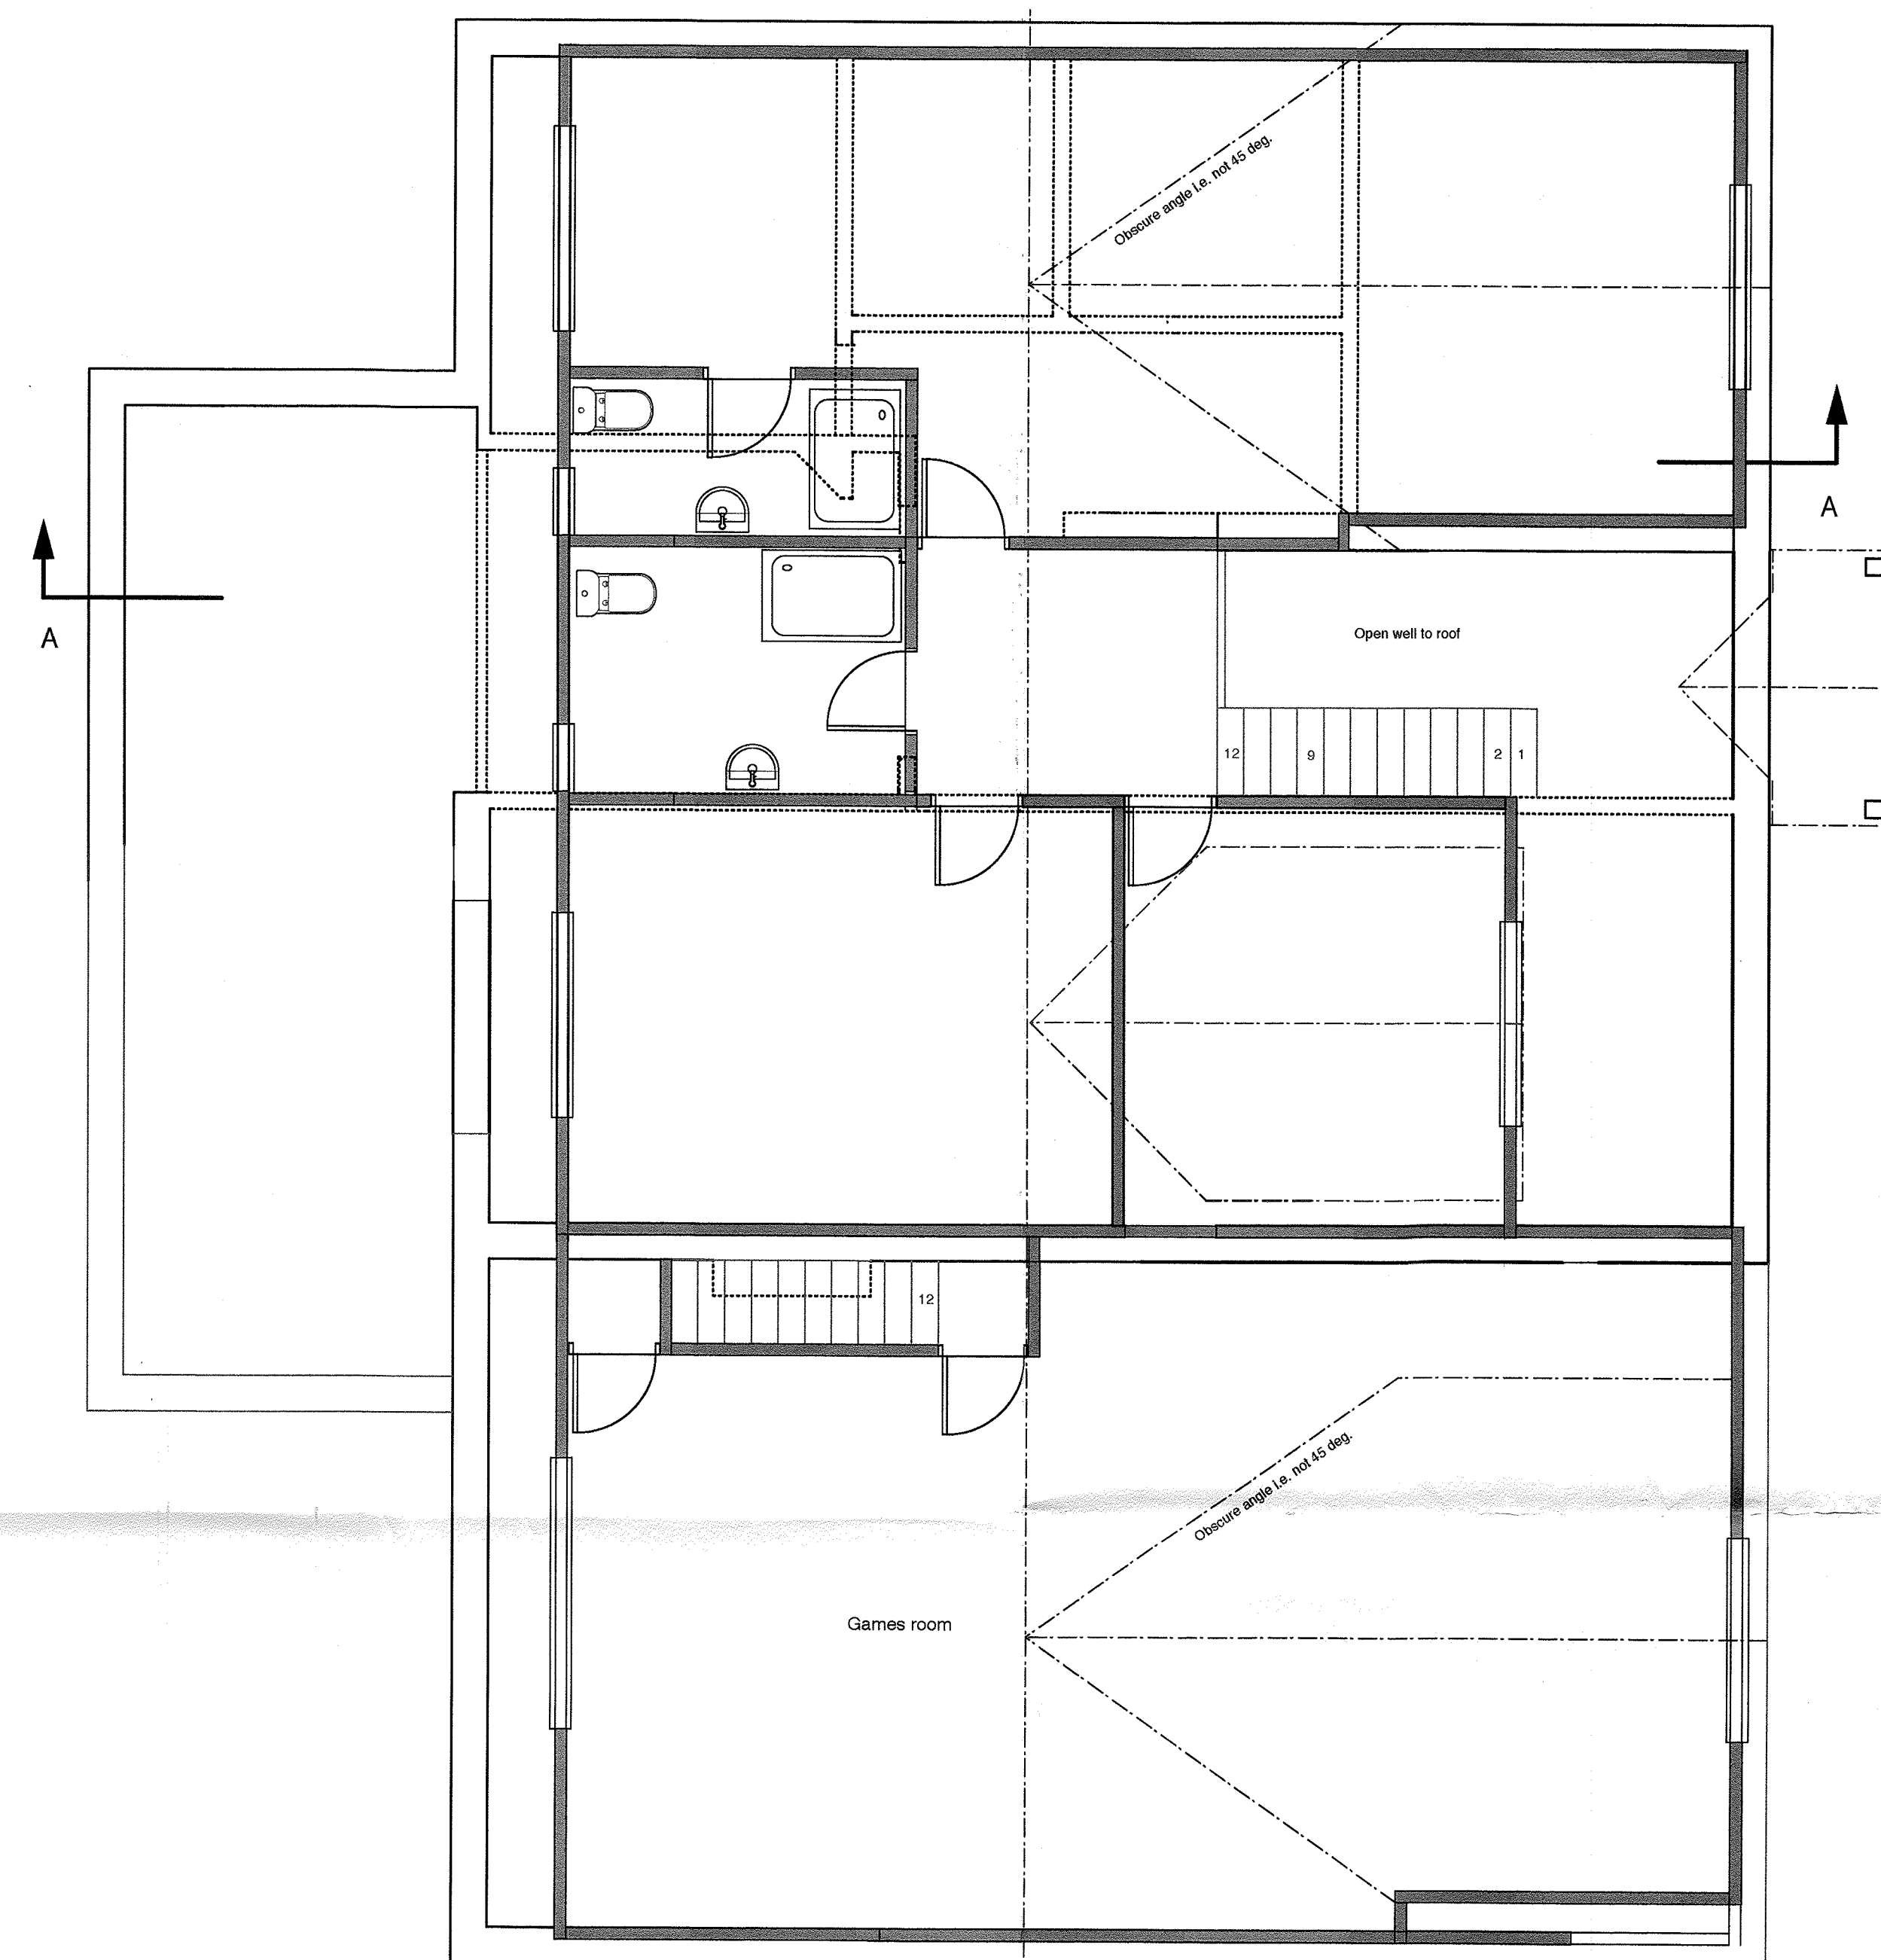

FIRST FLOOR PLAN PROPOSED

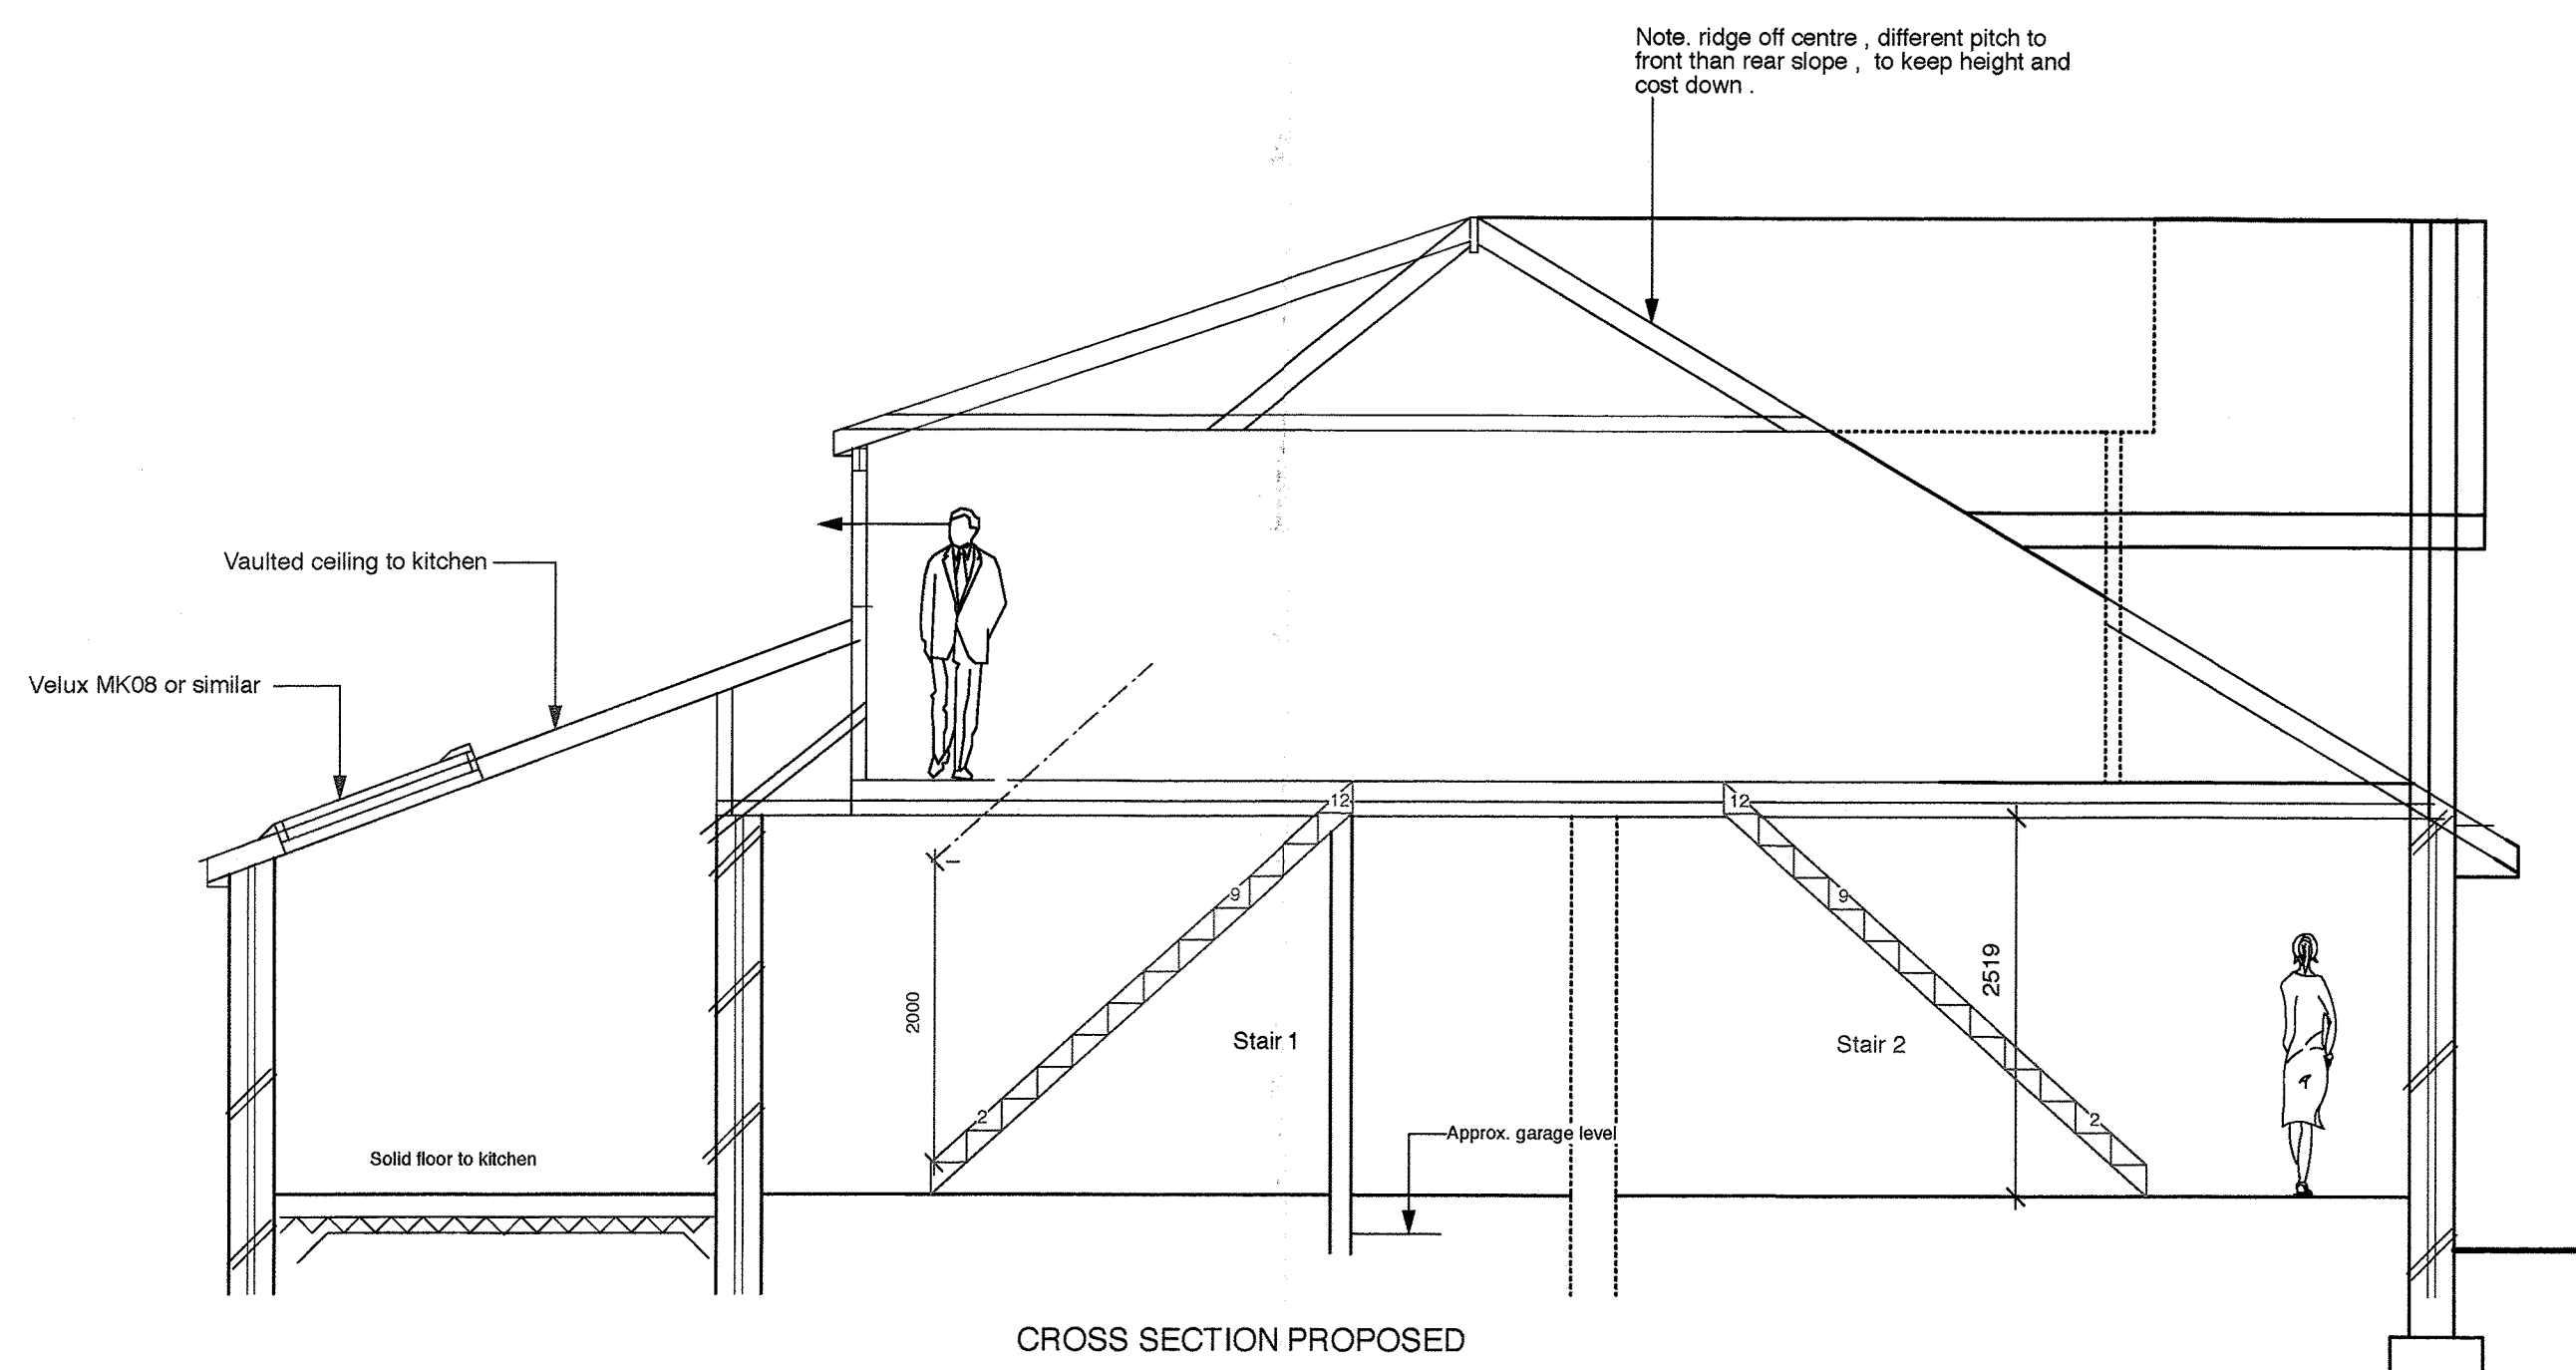

CROSS SECTION PROPOSED

NEWHEY LOFT CONVERSIONS
LLOYD STREET SAW MILLS
HIGHER LLOYD STREET
DARWEN
telephone 01254 706446

MIKE SAGAR
"HOMESTEAD"
HIGHER COMMONS LANE
BALDERSTONE BB2 7LR

telephone 07738 227902


drawing number D 1062 /18/02

scale 1-50


issue date 16th MARCH 2018

drawn


PROPOSED PLANS & SECTION
DETAIL 3

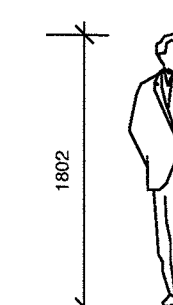


320180324P

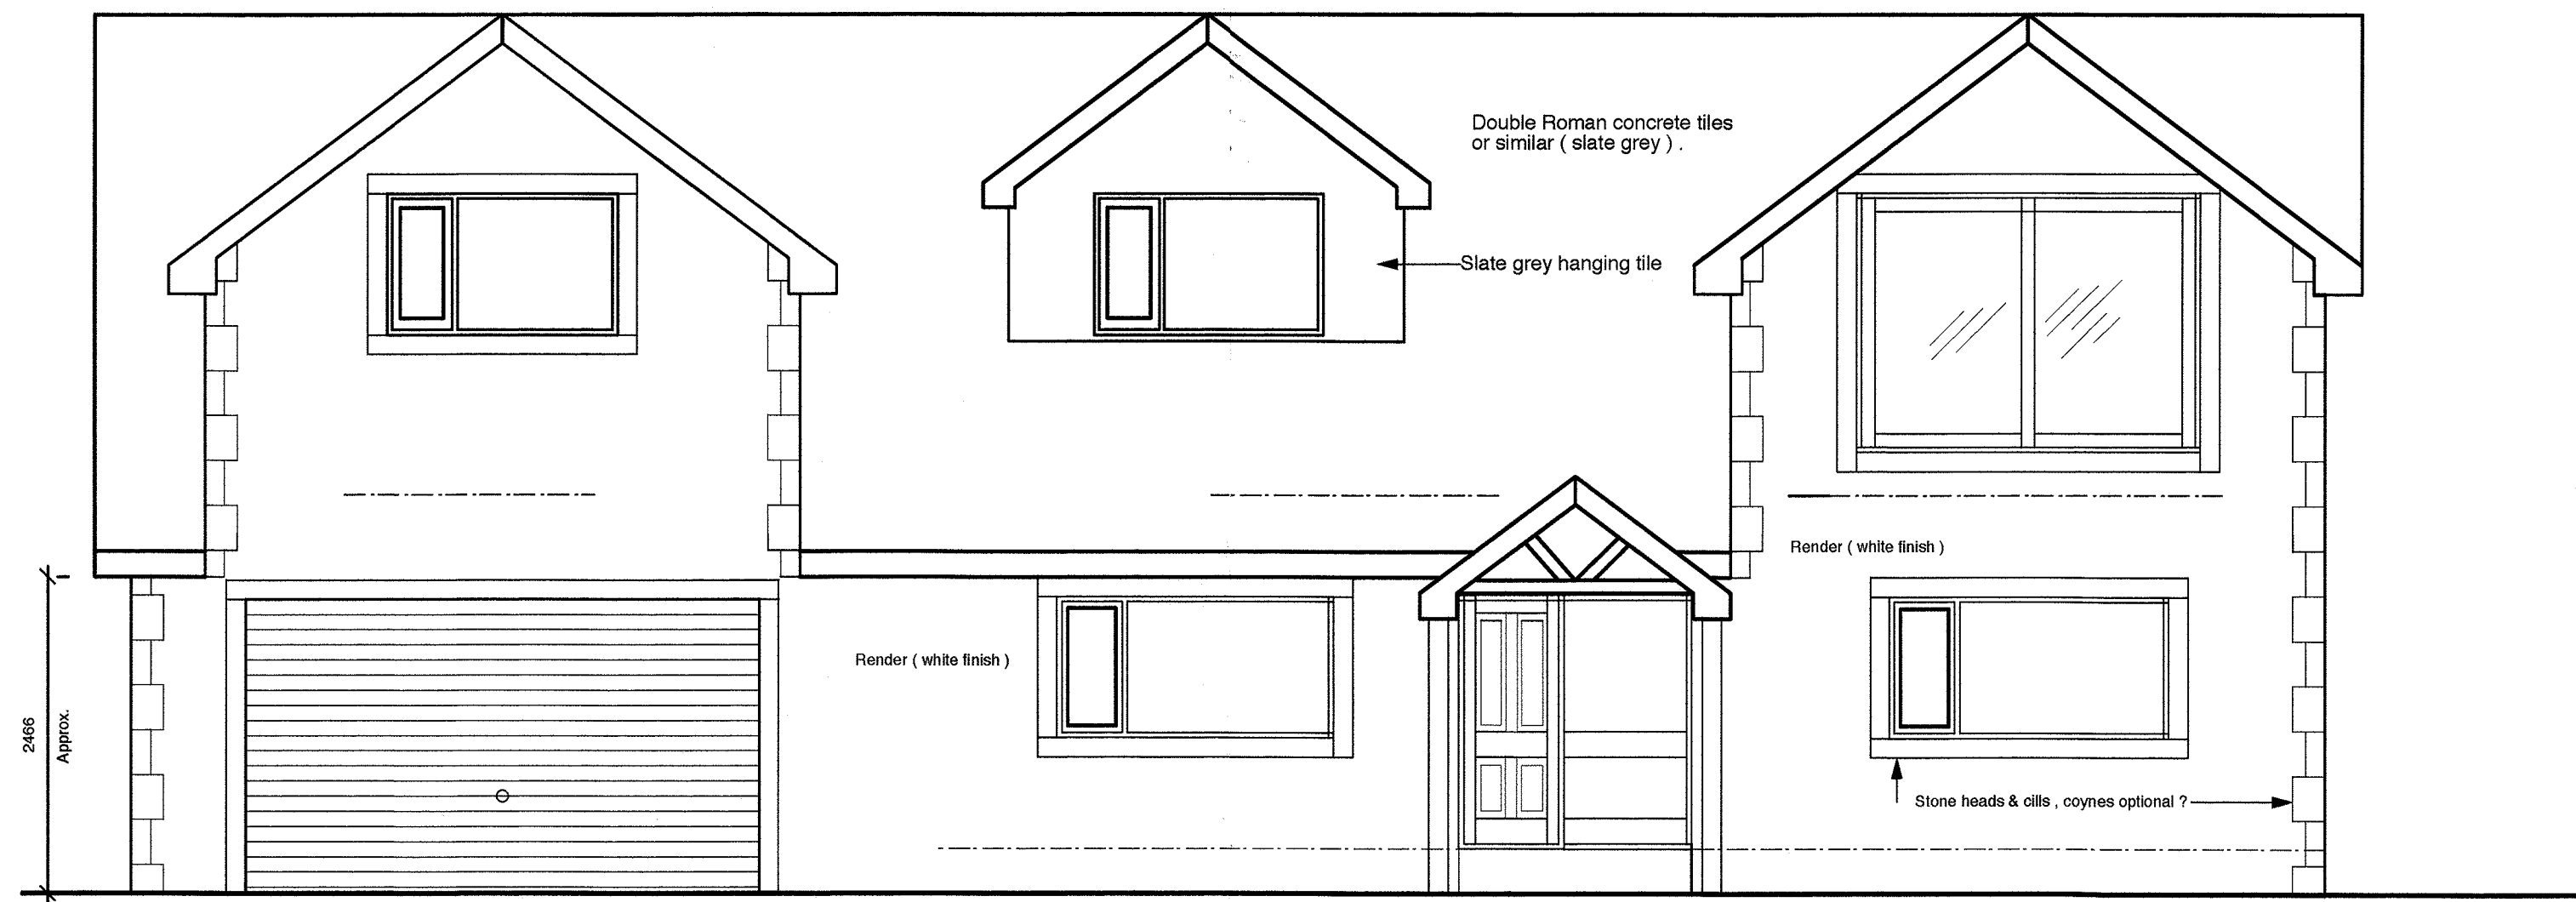


FRONT ELEVATION (NORTH WEST) PROPOSED

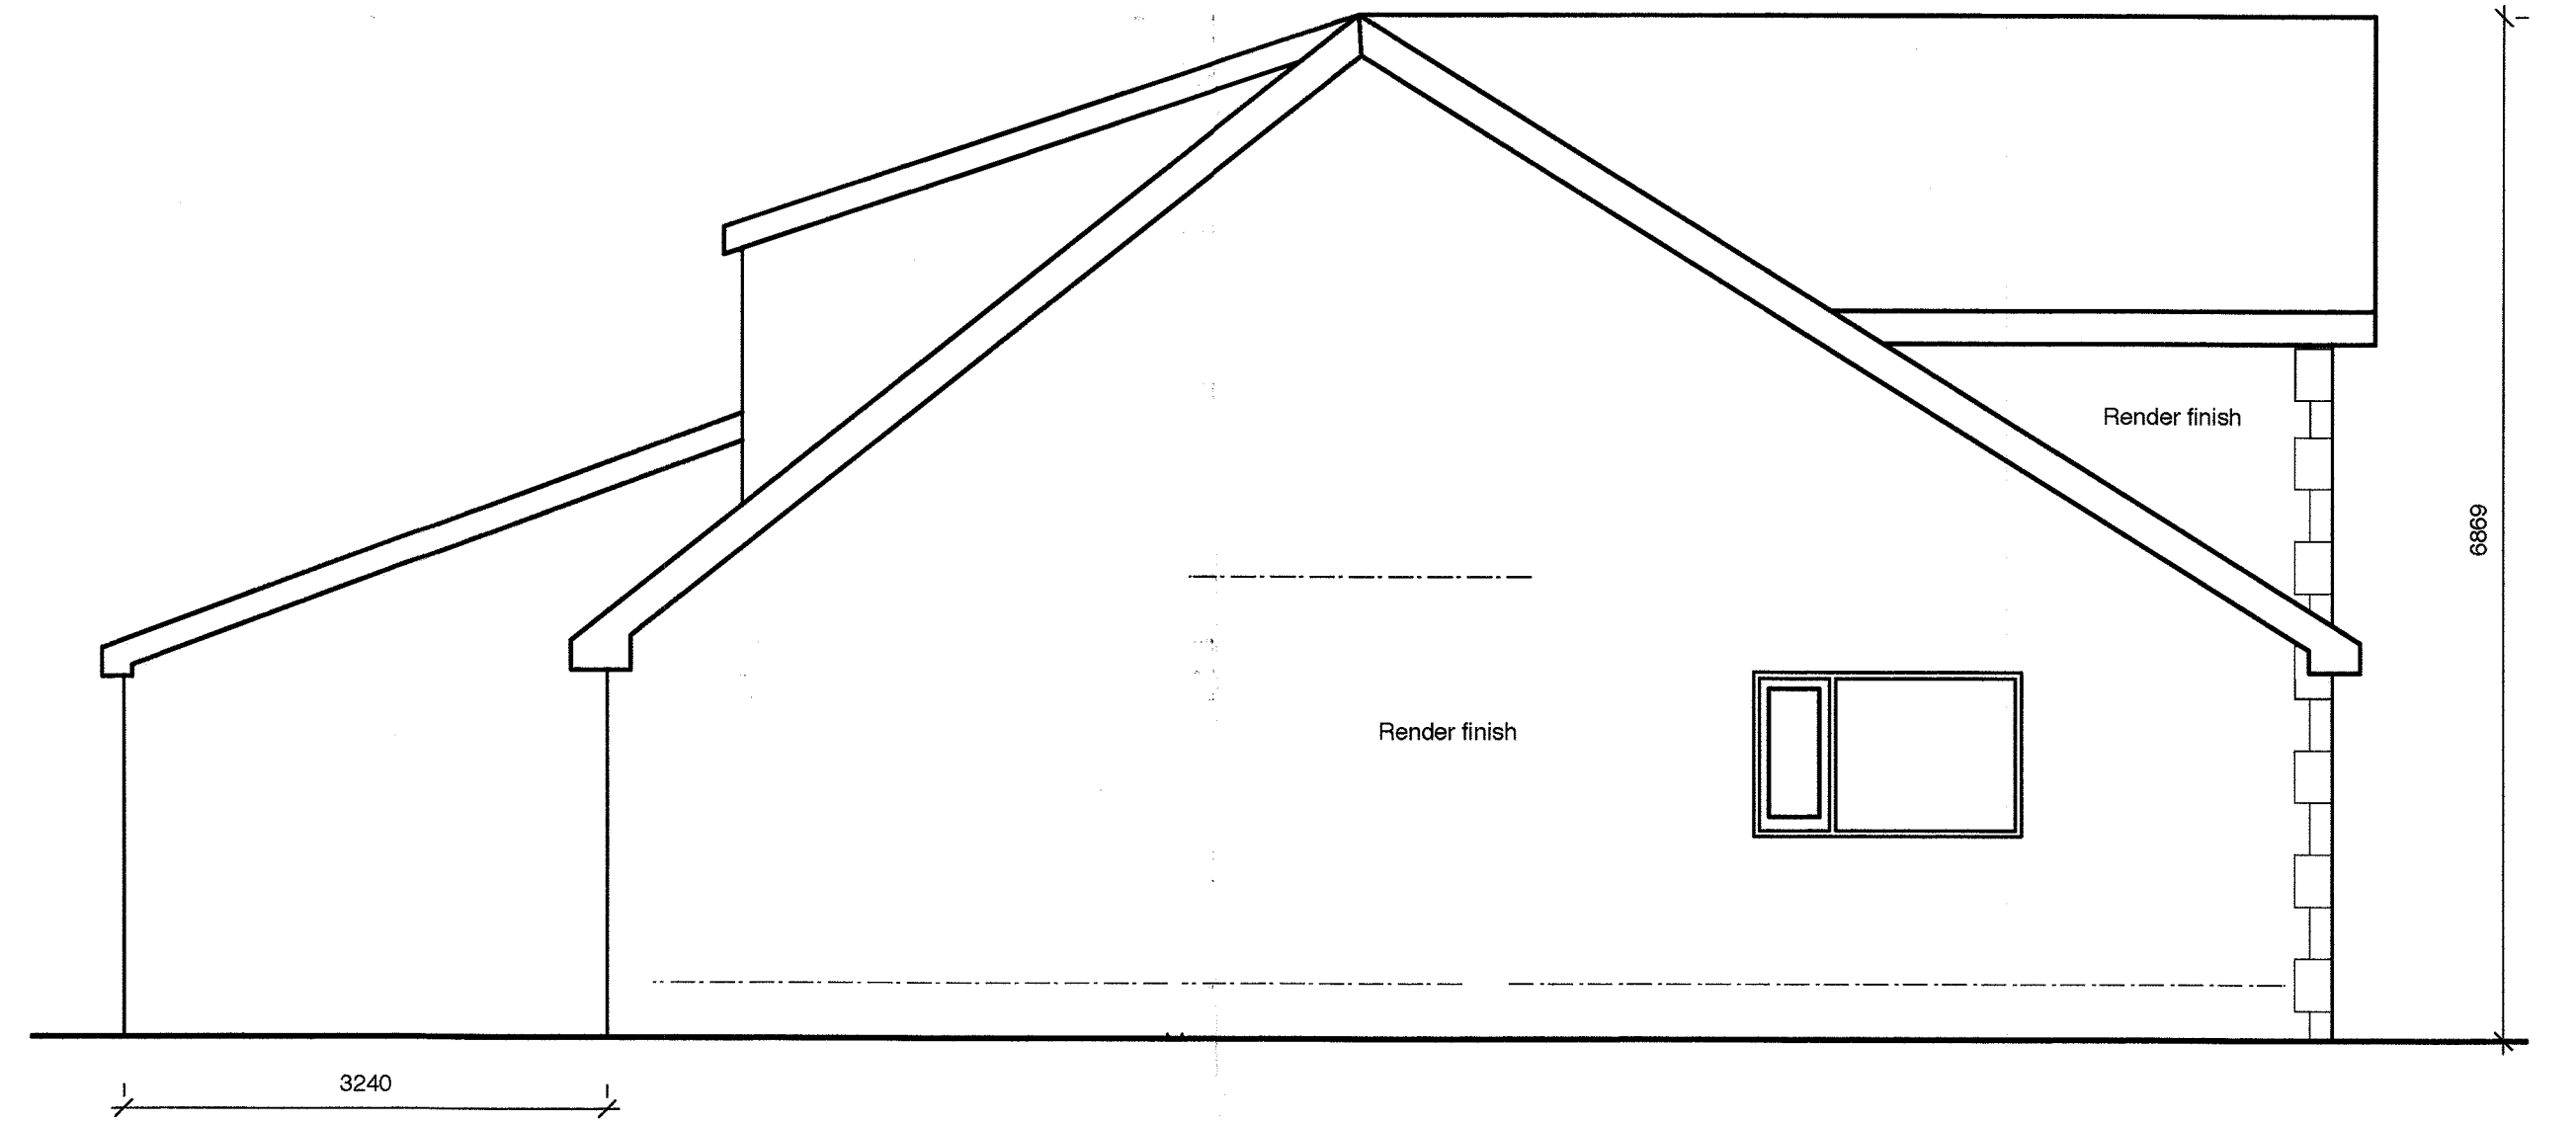

SIDE ELEVATION (NORTH EAST) PROPOSED

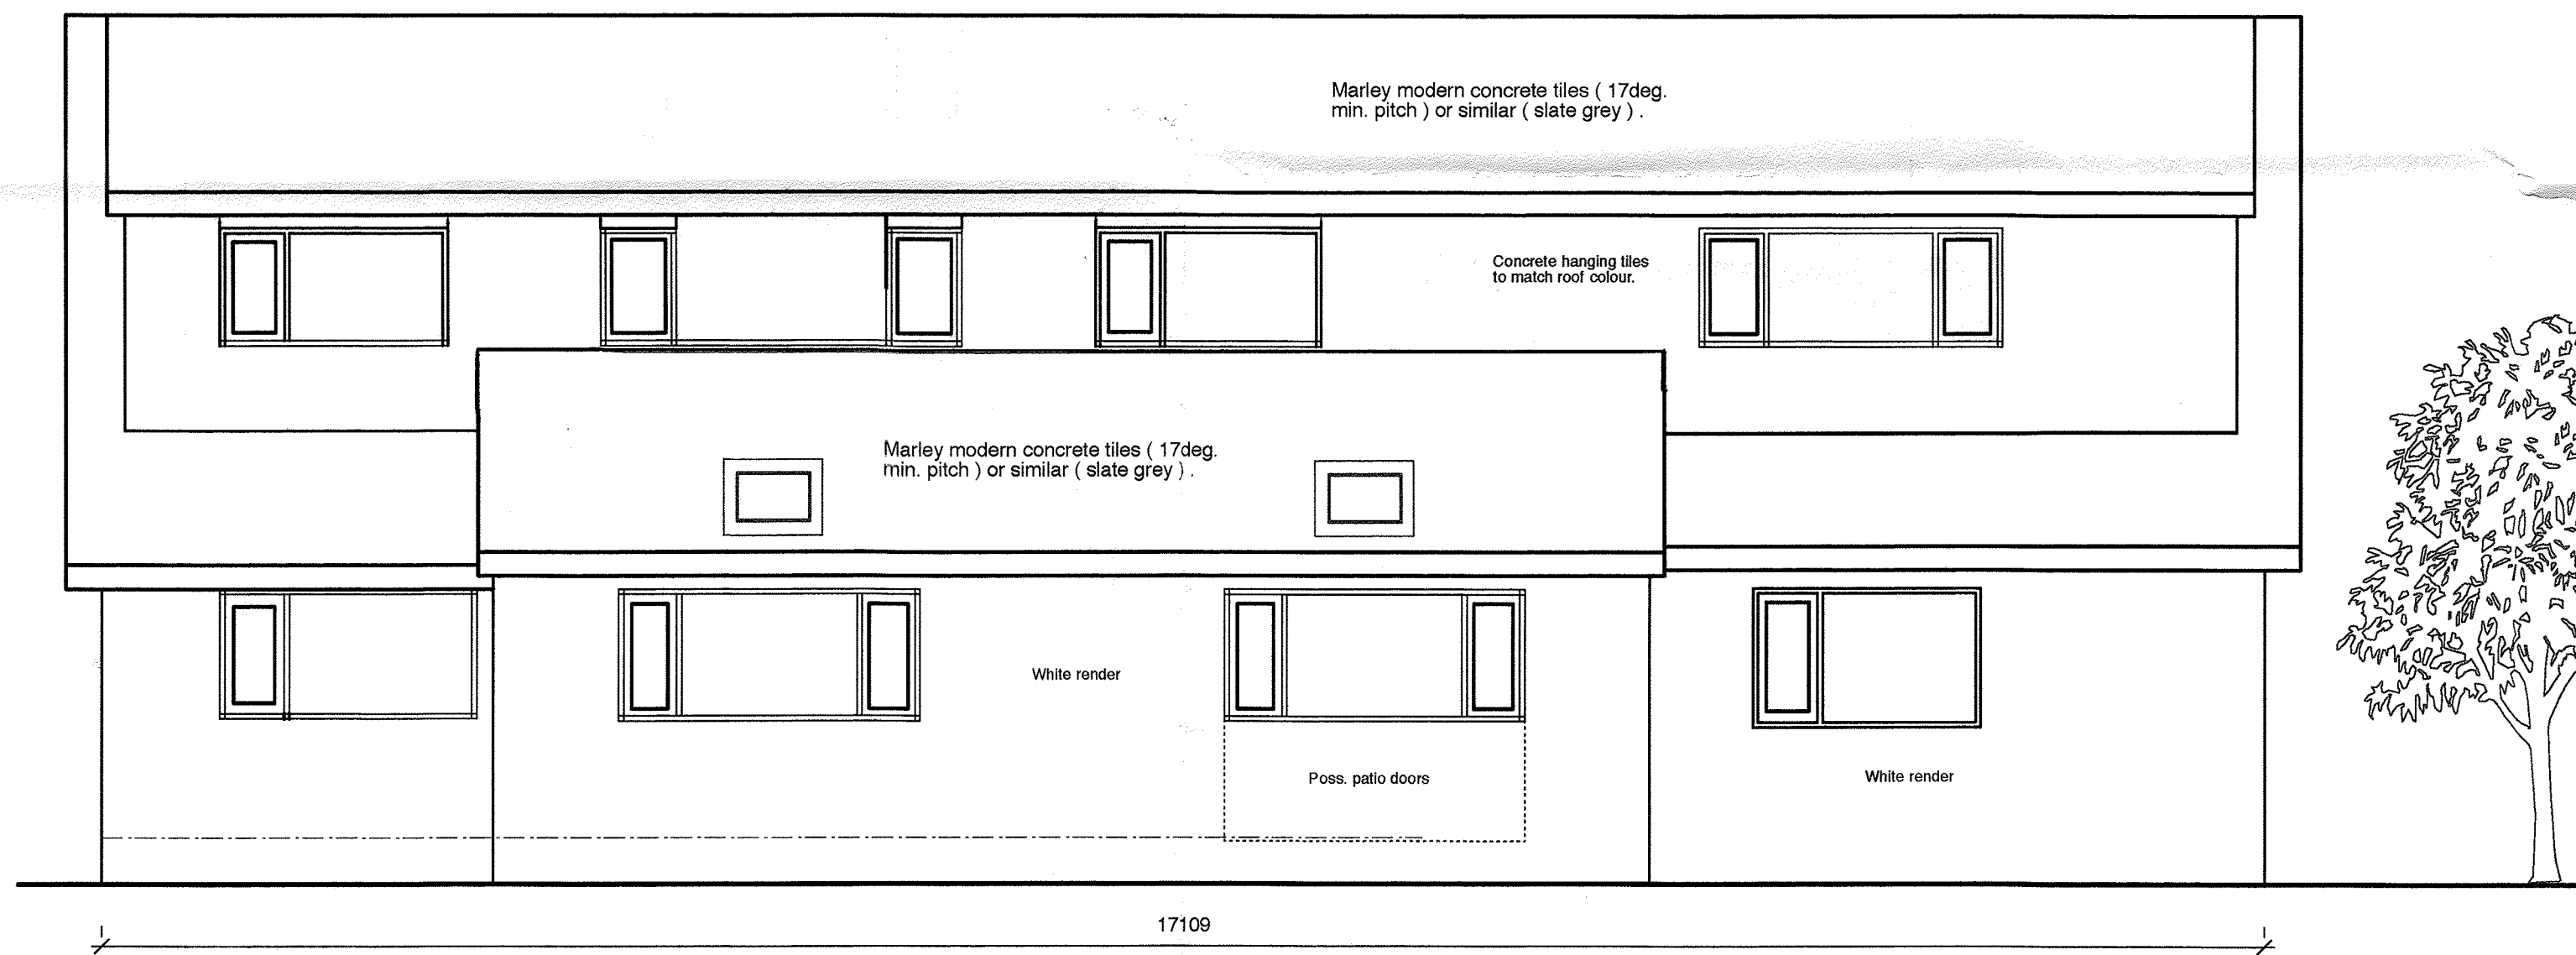

REAR ELEVATION (SOUTH EAST) PROPOSED

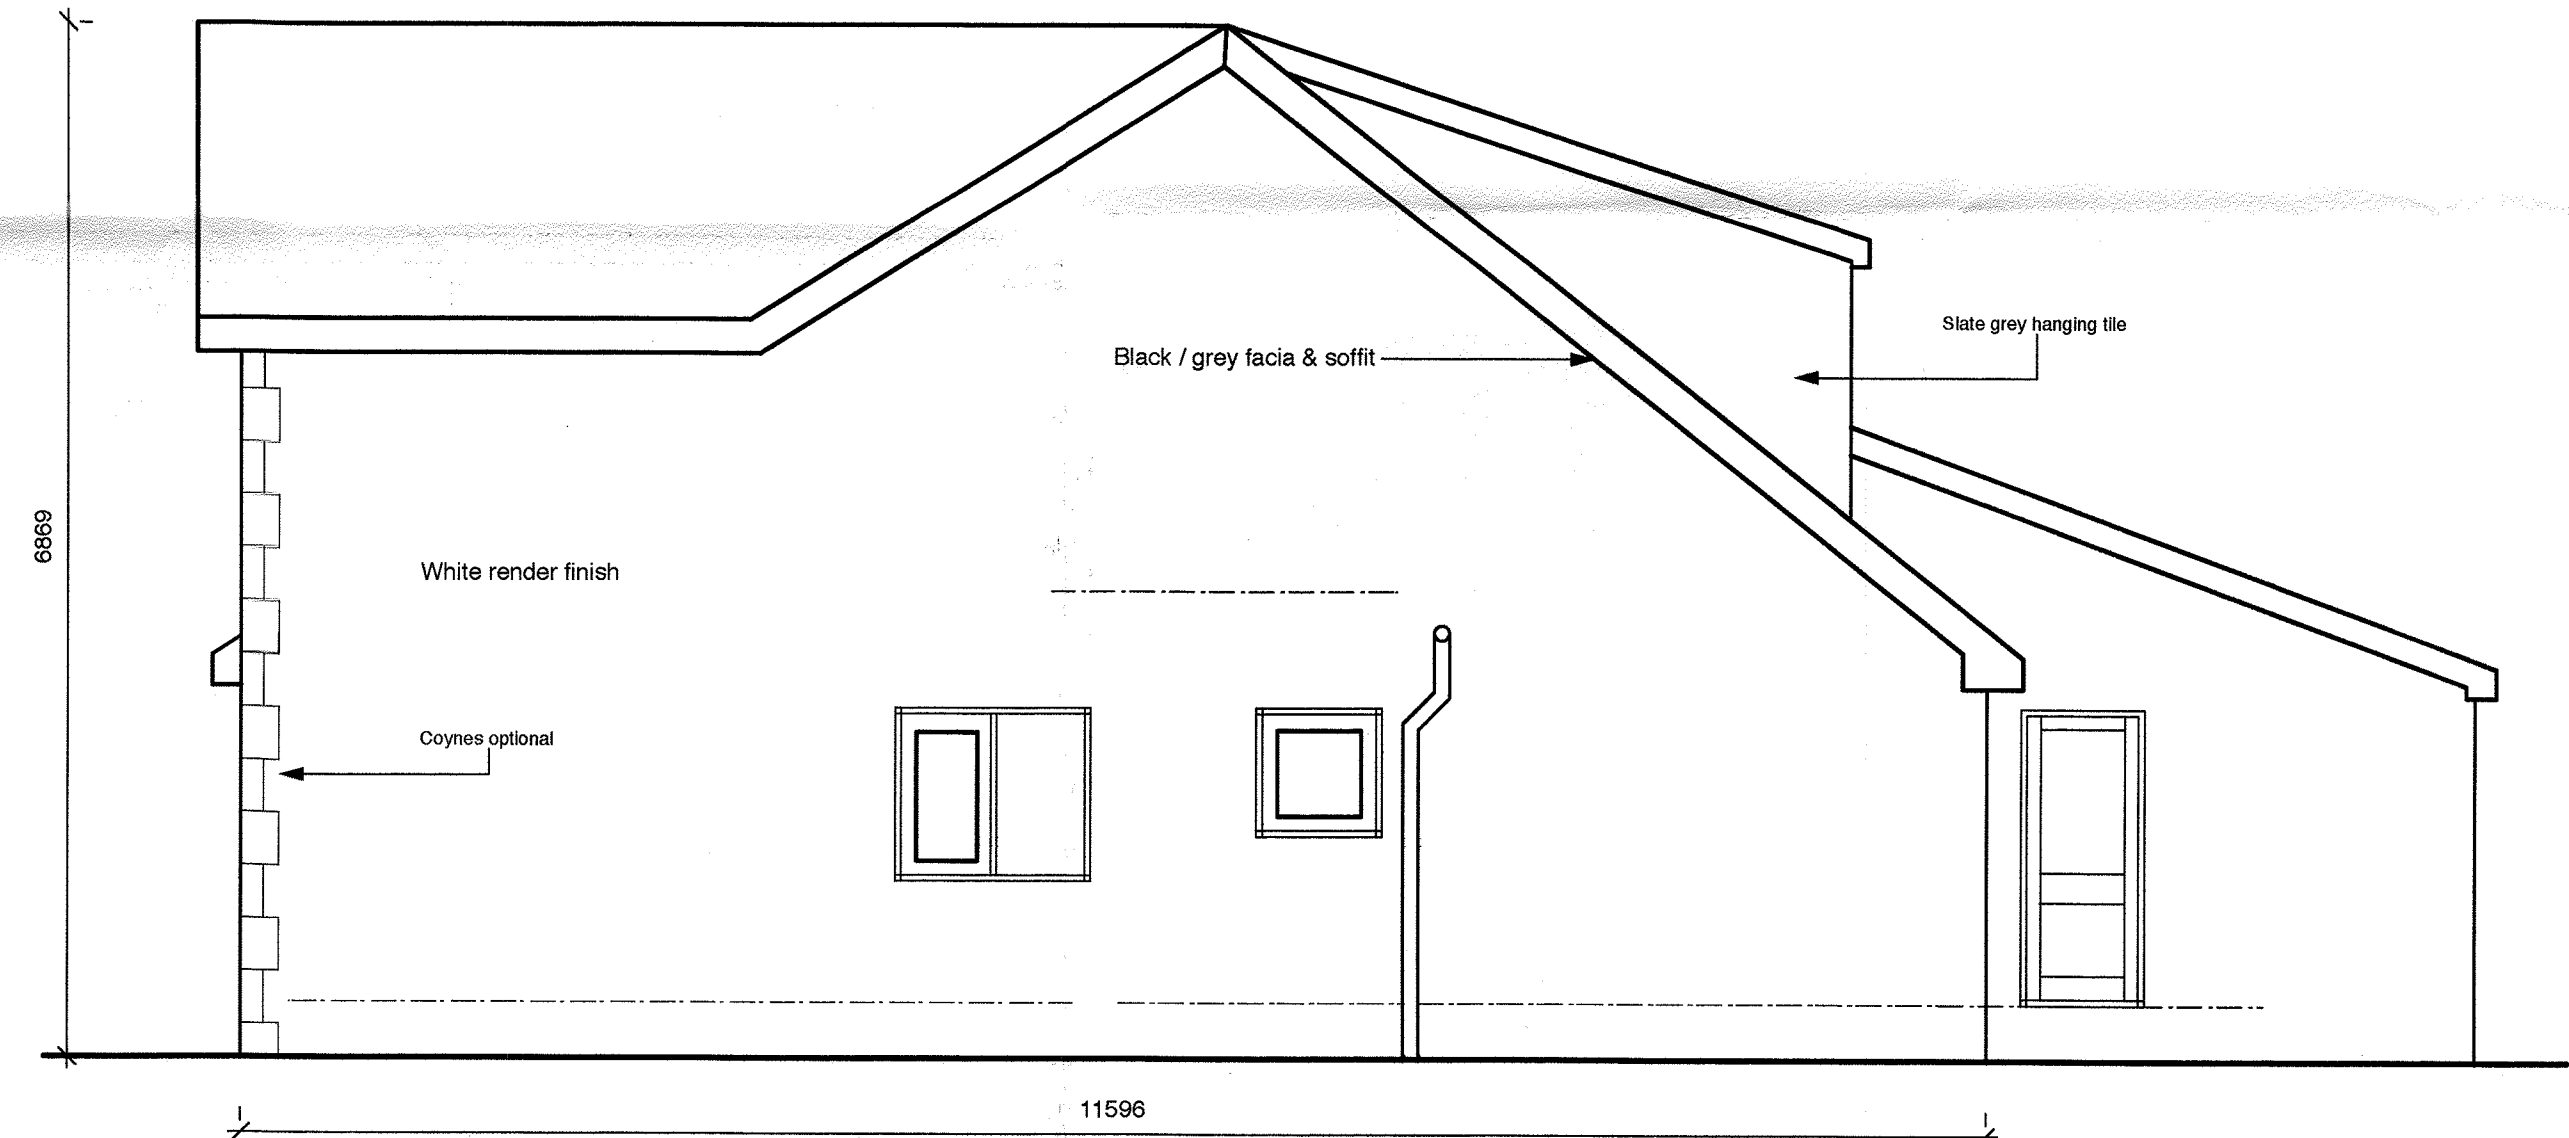

SIDE ELEVATION (SOUTH WEST) PROPOSED

320180324P

NEWHEY LOFT CONVERSIONS
LLOYD STREET SAW MILLS
HIGHER LLOYD STREET
DARWEN
telephone 01254 706446

MIKE SAGAR
"HOMESTEAD"
HIGHER COMMONS LANE
BALDERSTONE BB2 7LR

telephone 07738 227902





drawing number D 1062 /18/ 04

scale 1-50

issue date 16th MARCH 2018

drawn

PROPOSED DETAIL 4

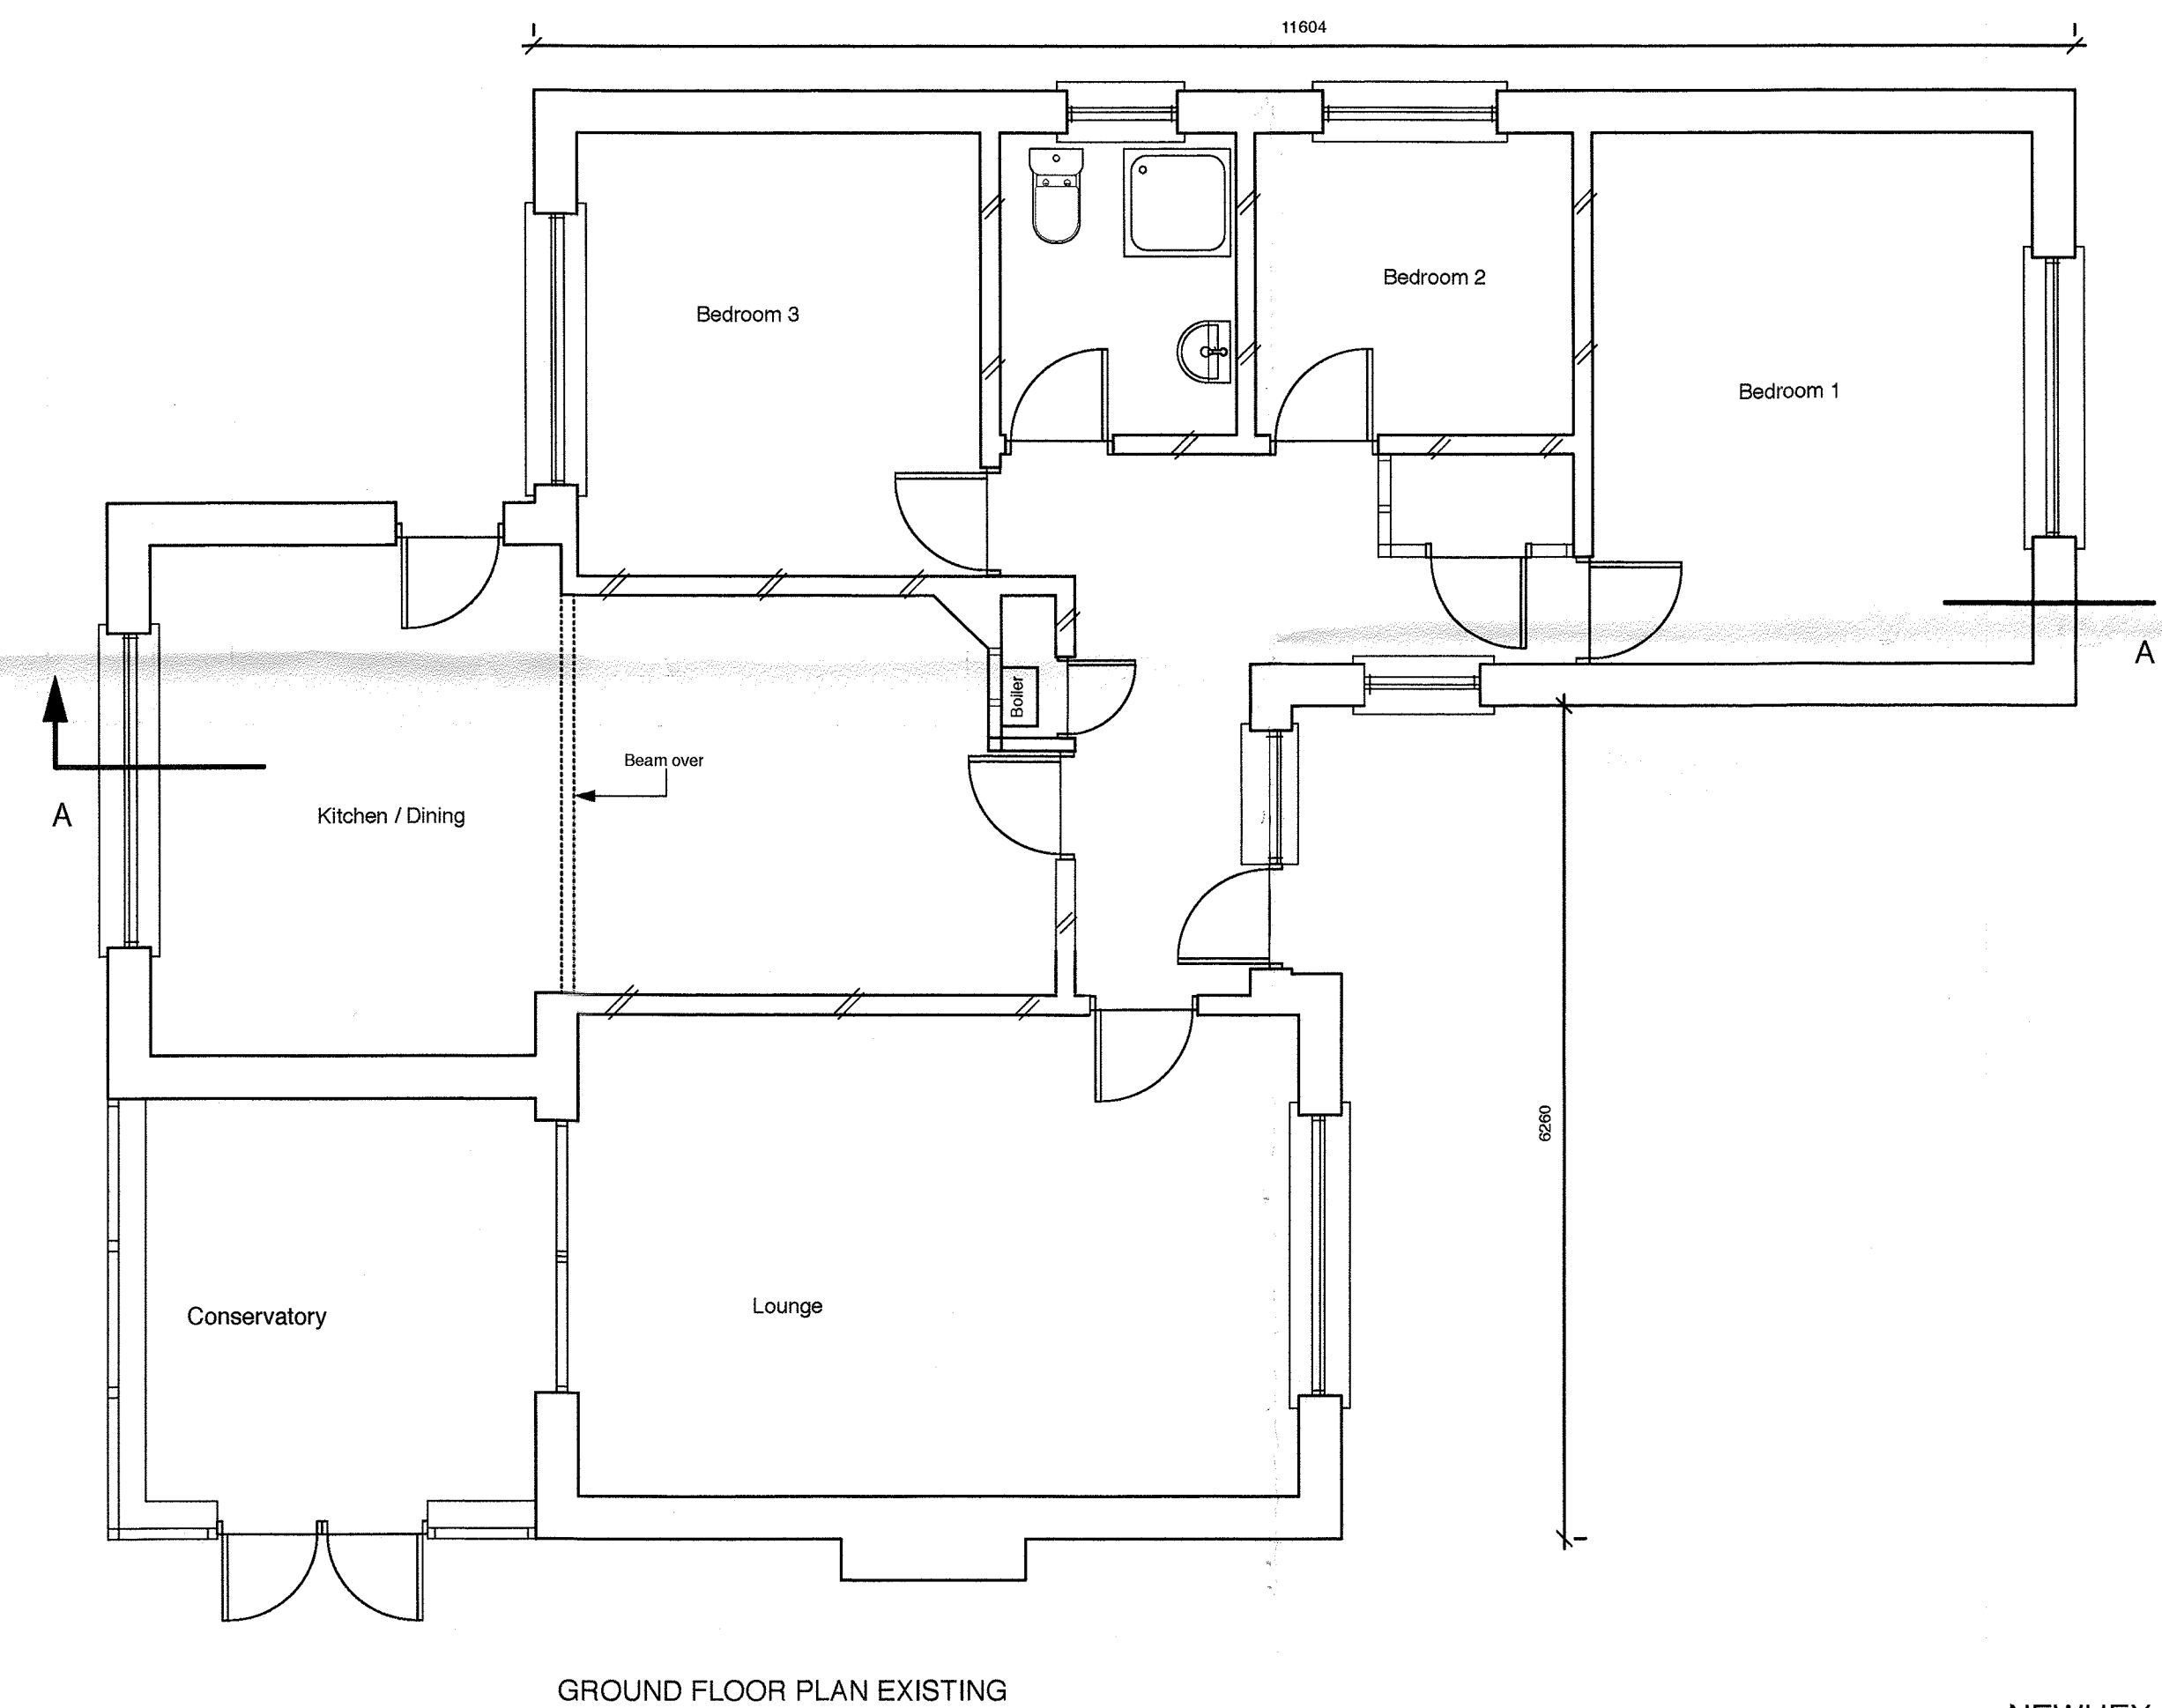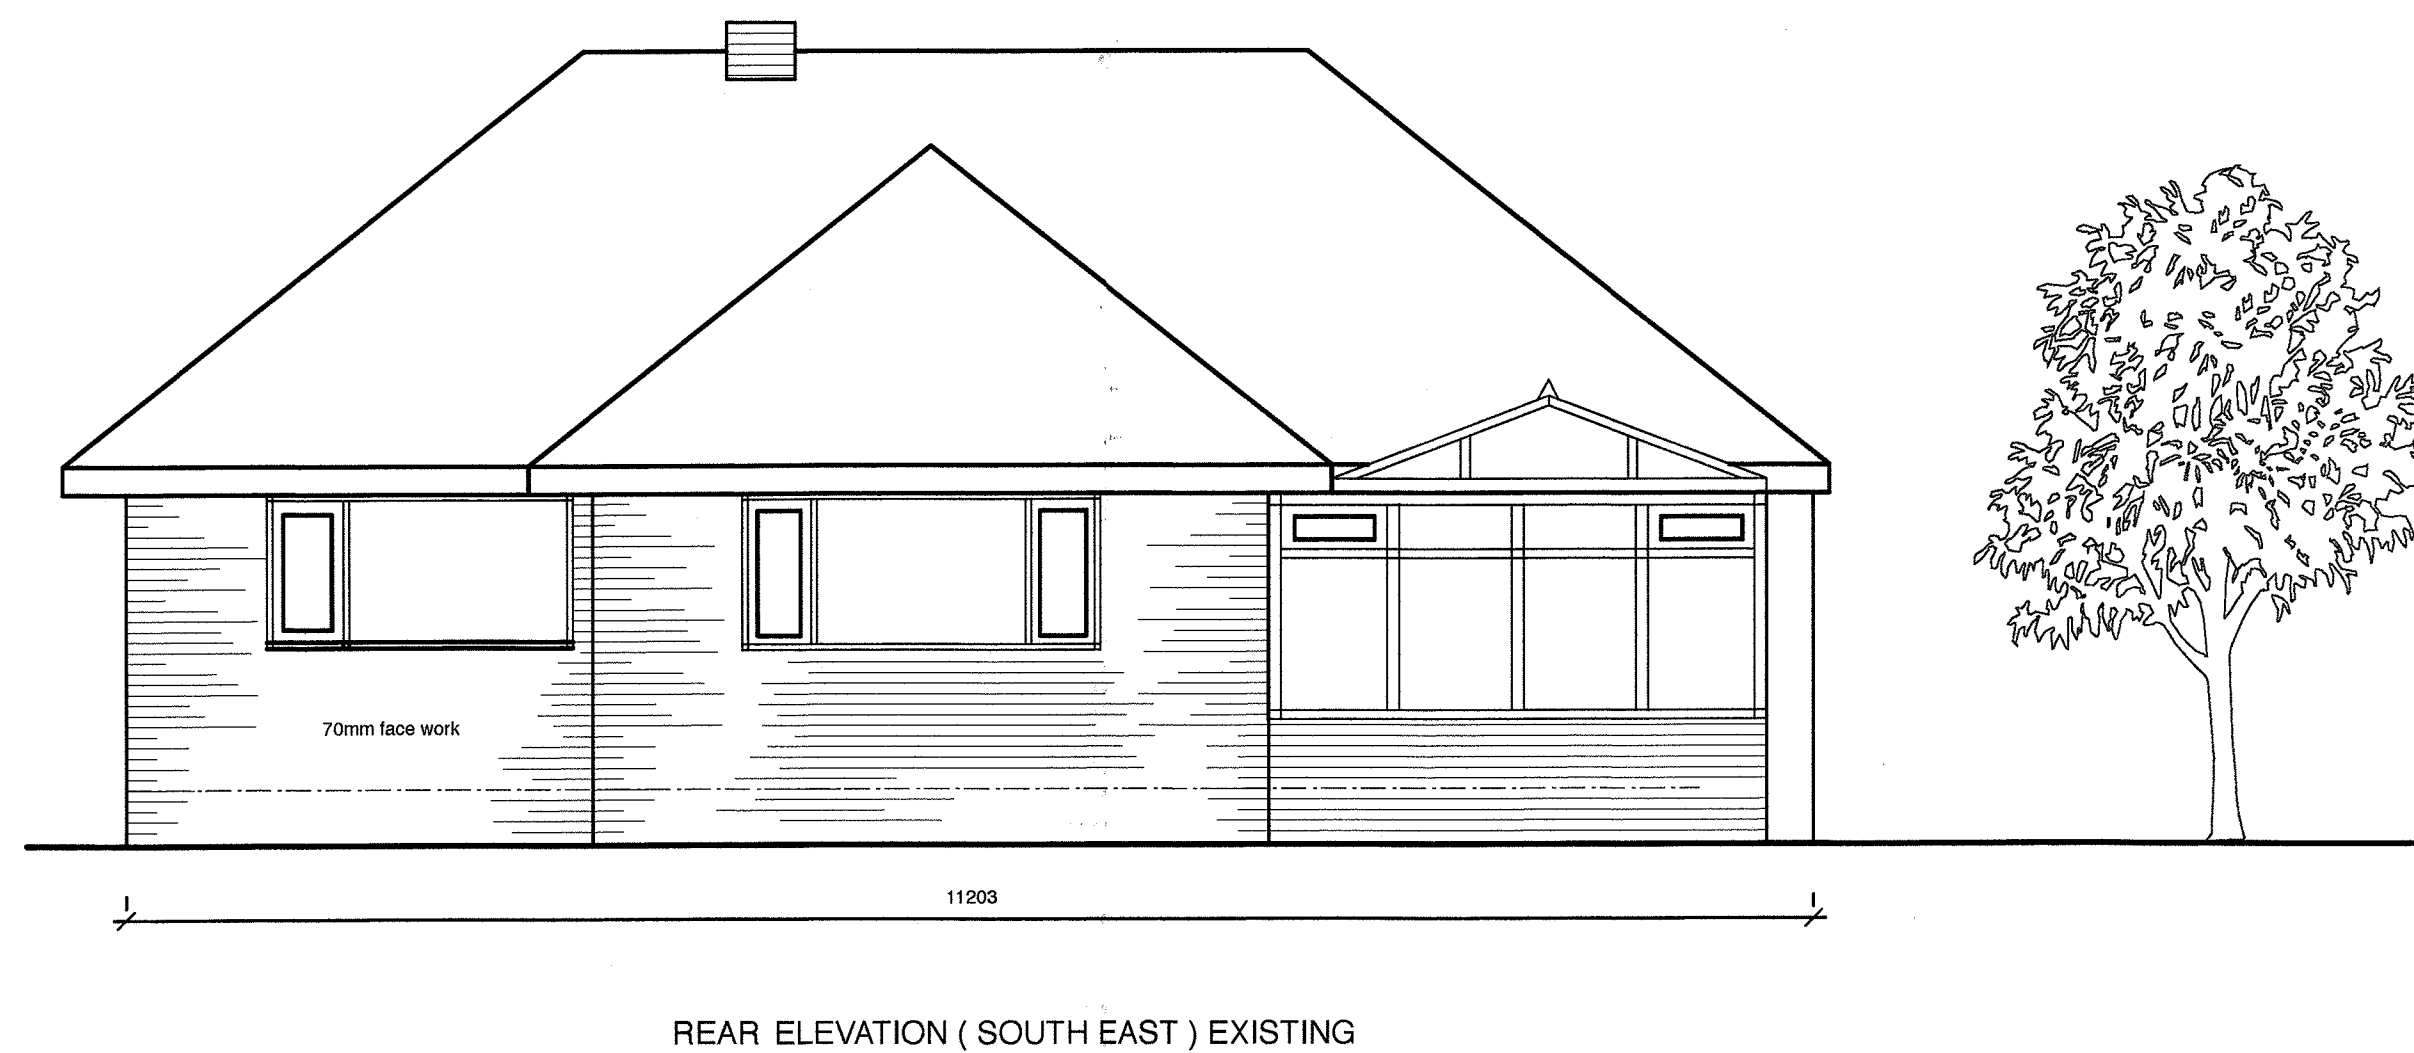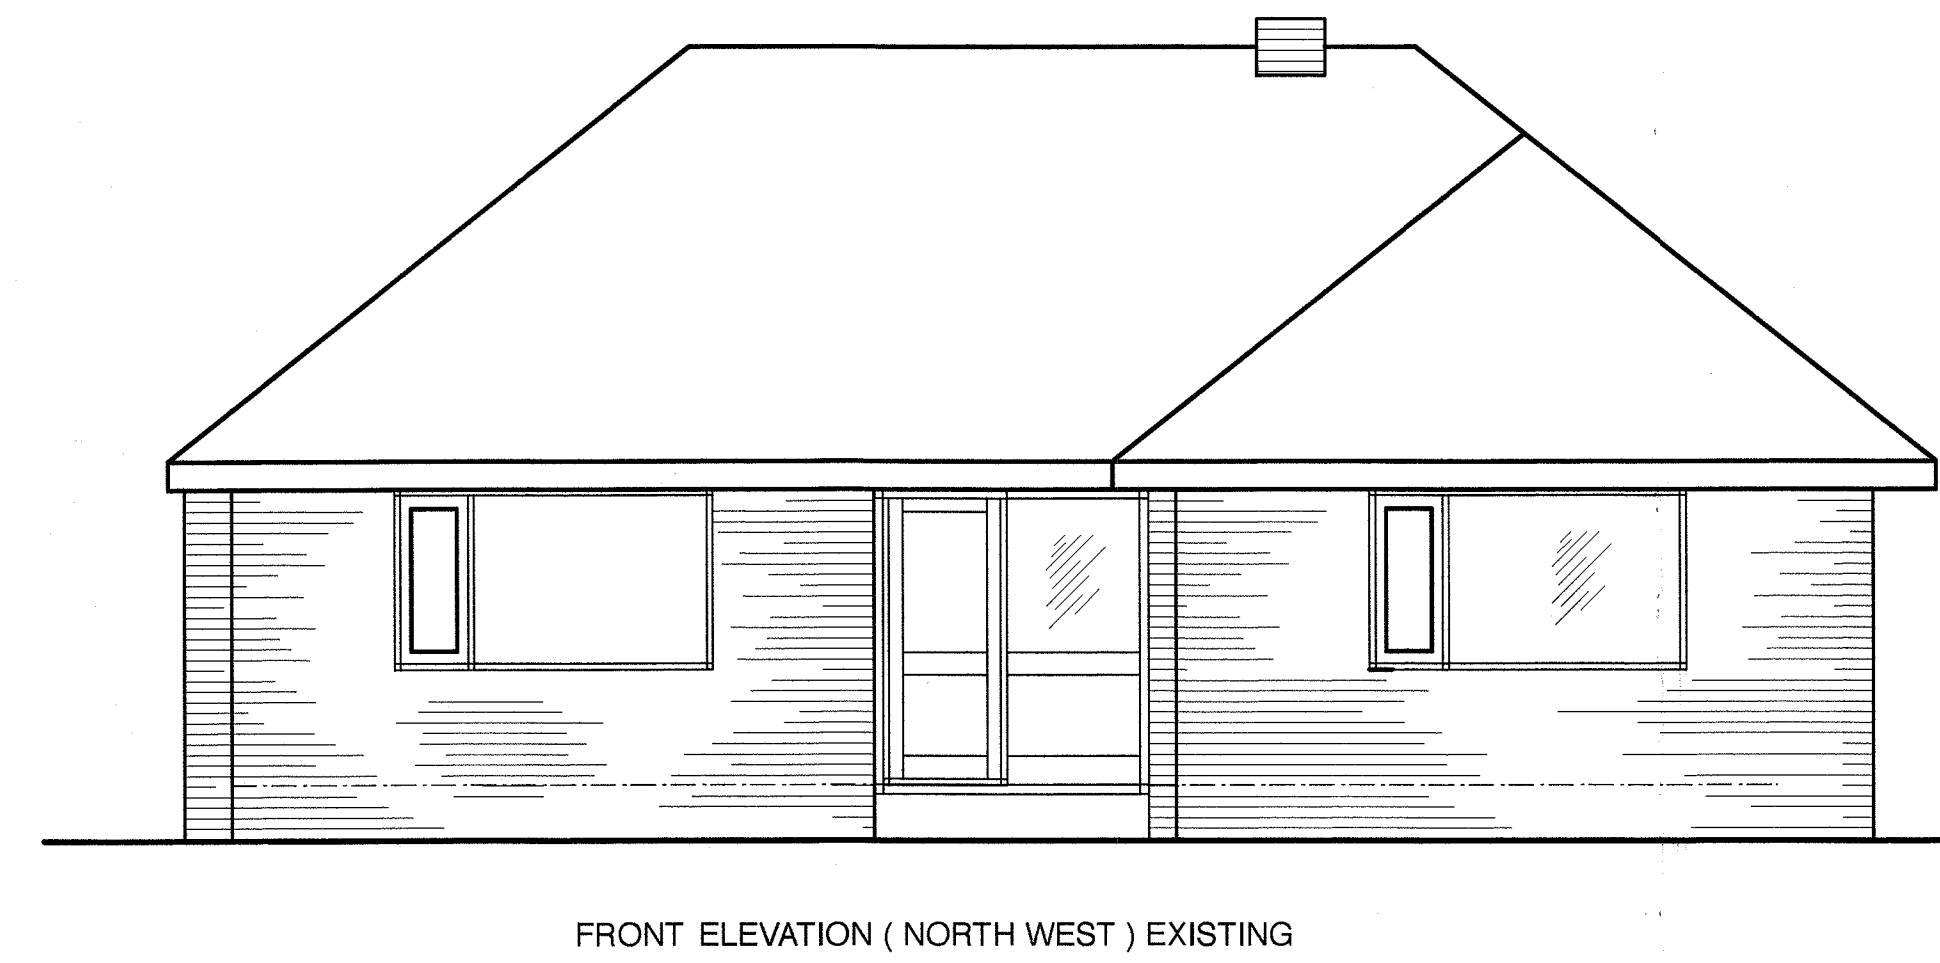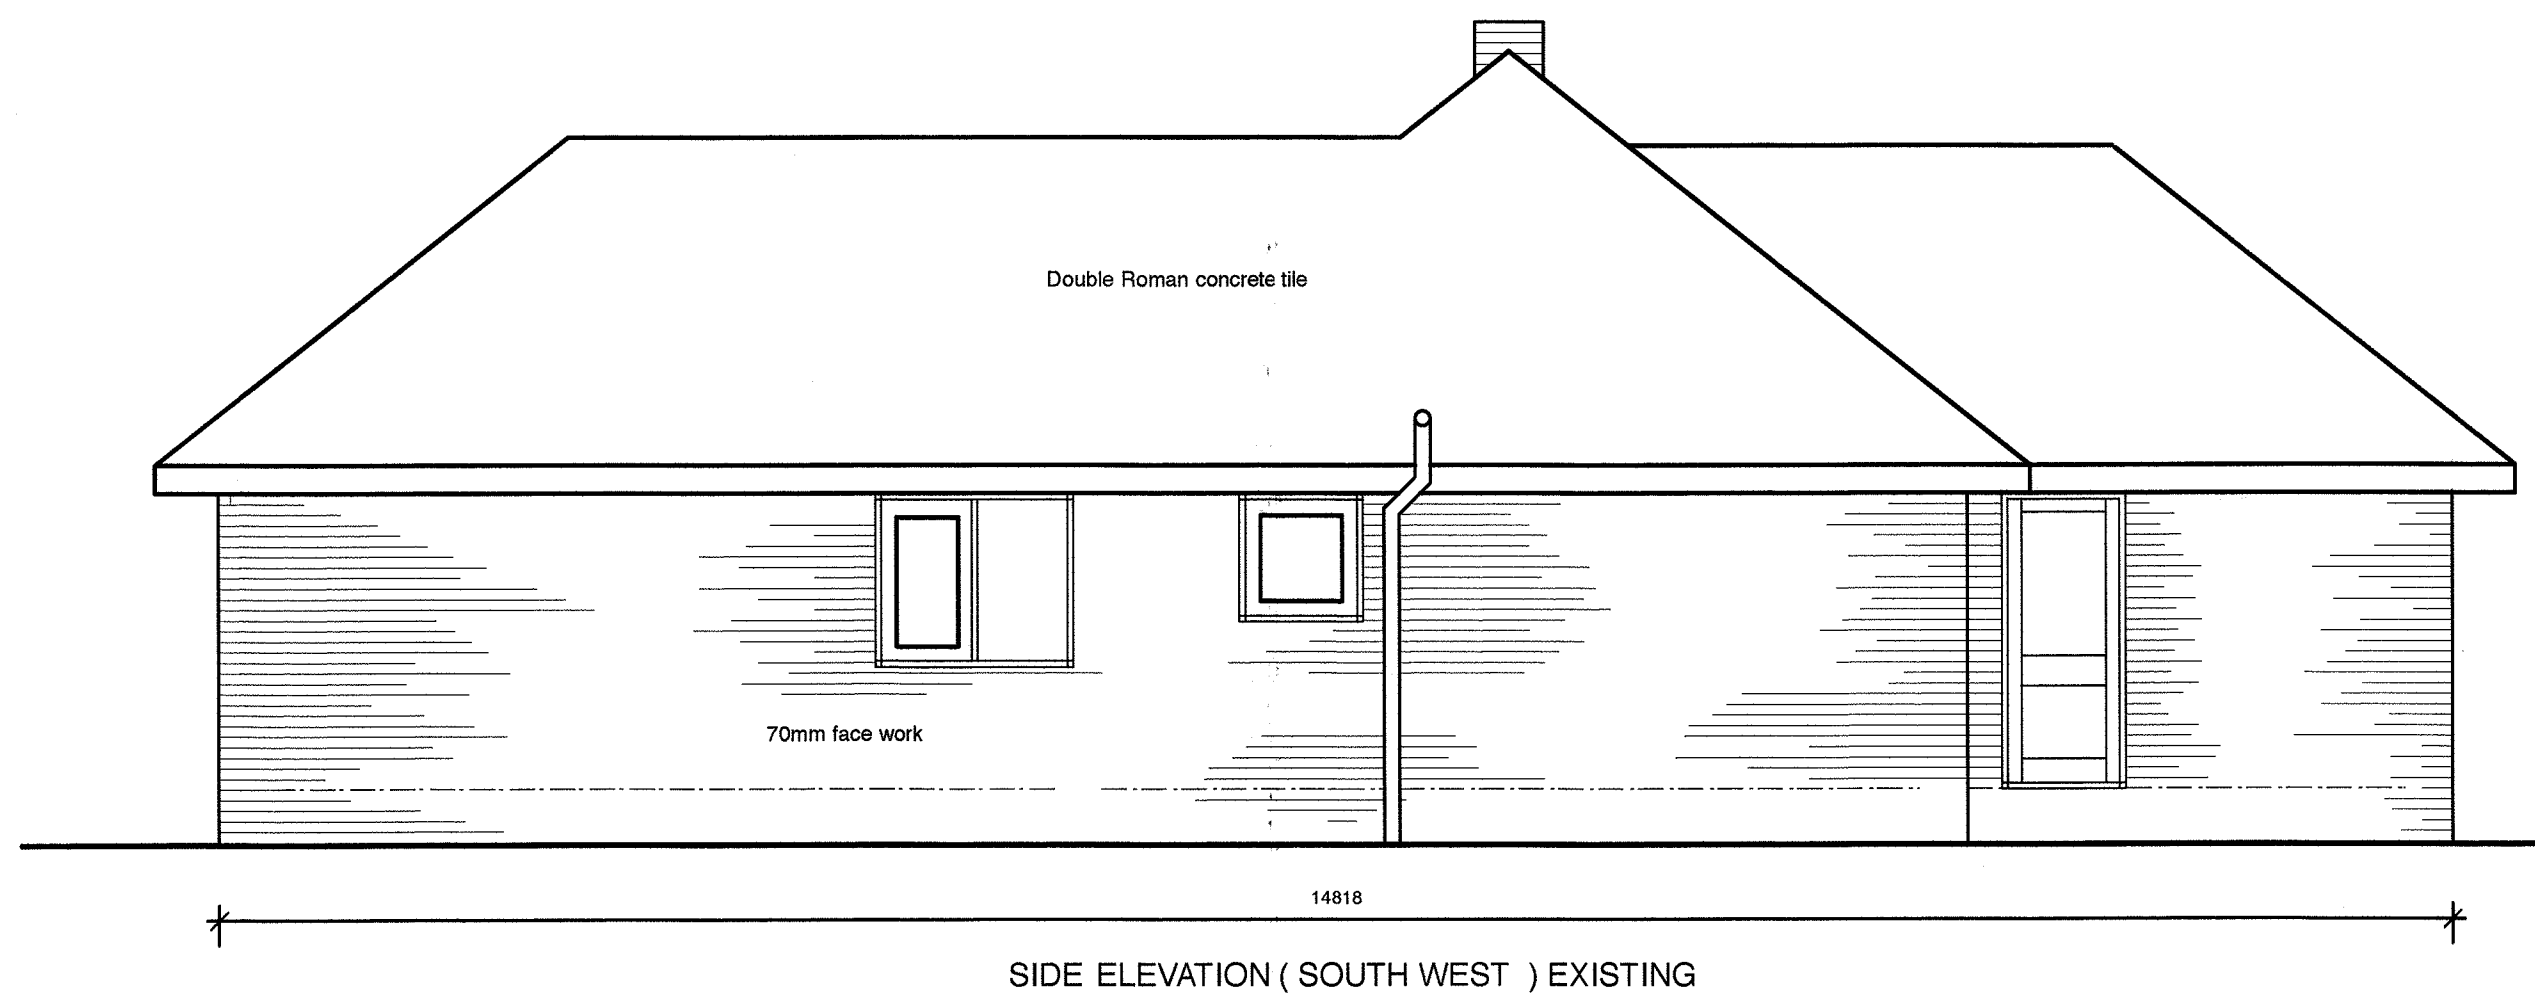

NEWHEY LOFT CONVERSIONS
LLOYD STREET SAW MILLS
HIGHER LLOYD STREET
DARWEN
telephone 01254 706446

MIKE SAGAR
"HOMESTEAD"
HIGHER COMMONS LANE
BALDERSTONE BB2 7LR

telephone 07738 227902


drawing number D 1062 /18/02

scale 1-50

issue date 16th MARCH 2018

drawn

EXISTING DETAIL 2

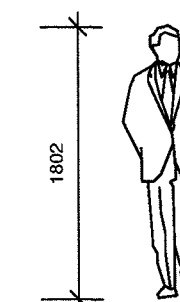

320180024P