


'as existing' and 'proposed' drawings based on information provided by client or clients architect - no measurement survey of the site has been undertaken by the garden designer.

this drawing is to be read in conjunction with all relevant consultants and specialist drawings.
the designer is to be notified of all discrepancies before proceeding.
do not scale from this drawing.
all dimensions are to be checked on site.
this drawing is subject to copyright.



View from within the site boundaries showing the South West elevation of the extended commercial building within the landscaped setting.

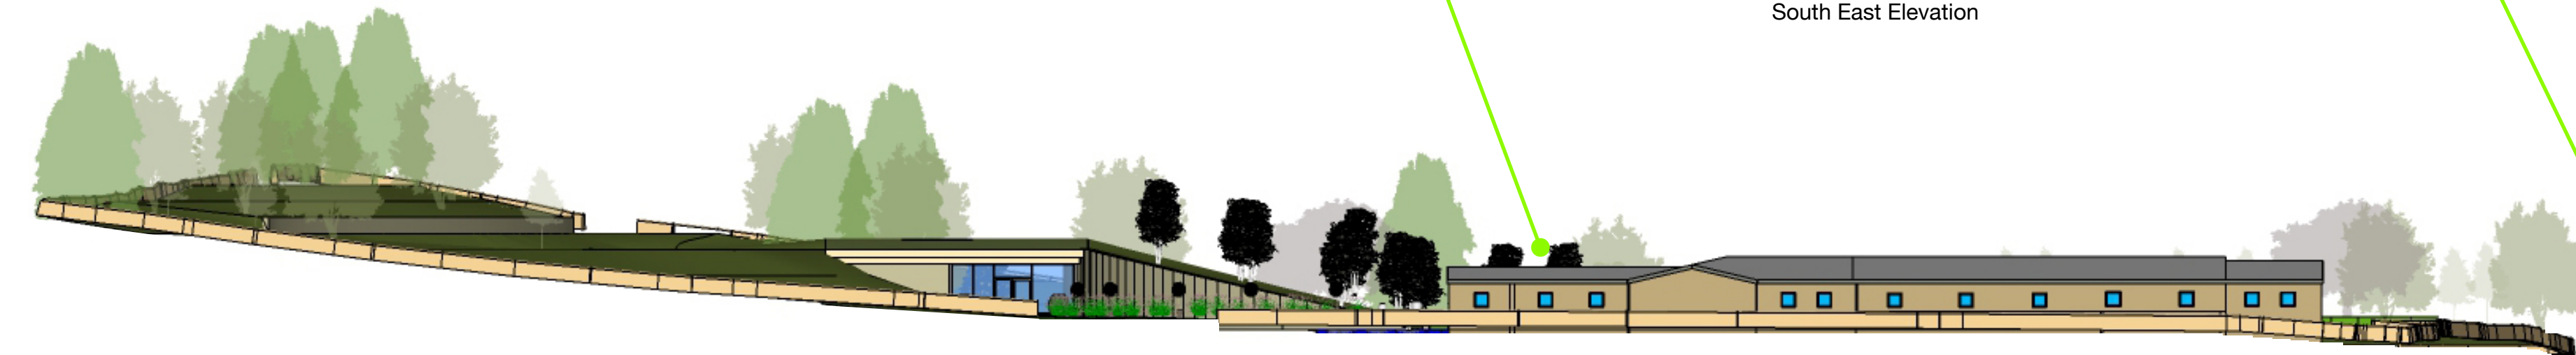

South West elevation demonstrating how the new building and extended commercial building settle into the topography of the site. The topography of the surrounding landscape acts to screen this elevation of the development. ref Plan 17-195-04



Overview



South East elevation demonstrating how the new building and extended commercial building settle into the topography of the site. The topography of the site and the tree planting scheme provide a natural screen to the retaining walls introduced to manage the levels within the site. ref Plan 17-195-04



The extension to the commercial building viewed through the new planting to the North East side of the building



View from within the site boundaries. The building will become screened by new tree and hedge planting over a 5 year period as the new planting matures. *Limited planting has been shown on this image to allow the building to be viewed.*



View from Higher road on the approach to the site. The building will become screened by new tree and hedge planting over a 5 year period as the new planting matures. The result of the overall site development is that the extended commercial building will become less visible than the current building. *Limited planting has been shown on this image to allow the building to be viewed.*

Terms of use

Upon receipt, it is understood that the user will and must fully comply with the terms of purchase as stipulated in the Design & Consultancy Agreement Signed by the user or by an authorised representative of the user's organisation.

This document is protected by United Kingdom copyright laws and international treaties. The entire contents of this document are copyrighted by Teresa Potter Garden & Landscape Design, and may not be reproduced, stored in another retrieval system, posted on a Web site, or transmitted in any form or by any means, without prior written consent of the publisher. Unauthorised reproduction or distribution of this document, or any portion of it, may result in severe civil and criminal penalties, and will be prosecuted to the maximum extent necessary to protect the rights of the author.

All information contained in this document is current as of publication date. Information contained in this document has been obtained from sources that Teresa Potter Garden & Landscape Design believes to be reliable, but is not warranted by the author.

The following acts are strictly prohibited ;

- Reproduction for sale or any other unauthorised distribution
- Unauthorised posting on a web site, electronic medium or any other medium
- Unauthorised transmittal via any electronic means, including the internet or intranet
- Copying for use by any other, including any third party

Copyright Disclaimer
The trademark and registered trademarks of the companies mentioned in this publication are the property of their respective holders. All documents in this section which are not the expressed copyright of Teresa Potter Garden & Landscape Design are deemed to be the expressed copyright of their respective owners

Copyright © Teresa Potter Garden & Landscape Design 2012. All rights reserved

 Marathon House, The Sidings, Whalley, Lancashire, BB7 9SE 07966 030448 01254 271070 www.teresapottergardens.co.uk info@teresapottergardens.co.uk	Client:	Job Title:	Drawing Title:	All dimensions to be checked on site and any discrepancy or variation to be reported before proceeding	Drawing Number:	REVISIONS		
	Mr A Hudd	Blue Bell Farm	Landscape Design - Detail commercial development		17-195-06	REMARKS		