




New view with site model inserted into photo taken from the footpath halfway down the first field off Forty Acre Lane



View from within the site boundaries showing how the building becomes part of the landscape with the roof area managed as grass along with the field



View from within the site boundaries showing the South West elevation of the building within the landscaped setting. This area cannot be viewed from any public footpath or road located outside of the site boundaries

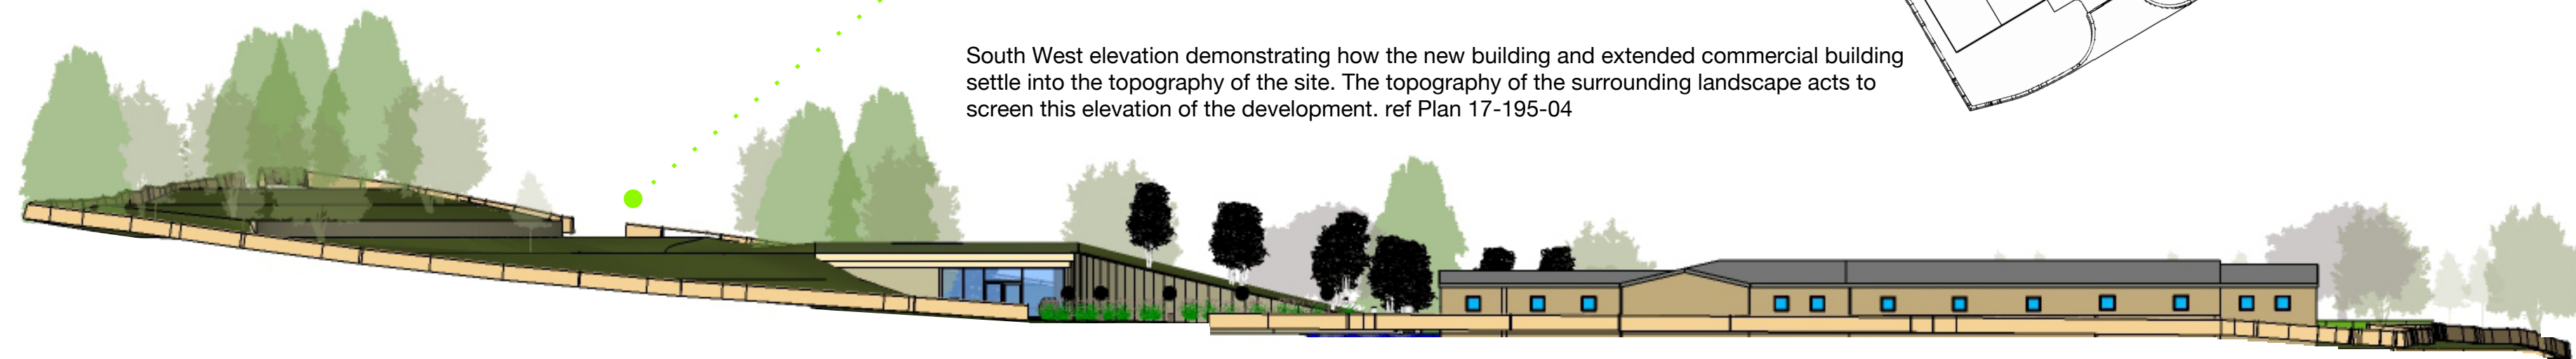

South West elevation demonstrating how the new building and extended commercial building settle into the topography of the site. The topography of the surrounding landscape acts to screen this elevation of the development. ref Plan 17-195-04

Terms of use

Upon receipt, it is understood that the user will and must fully comply with the terms of purchase as stipulated in the Design & Consultancy Agreement Signed by the user or by an authorised representative of the user's organisation.

This document is protected by United Kingdom copyright laws and international treaties. The entire contents of this document are copyrighted by Teresa Potter Garden & Landscape Design, and may not be reproduced, stored in another retrieval system, posted on a Web site, or transmitted in any form or by any means, without prior written consent of the publisher. Unauthorised reproduction or distribution of this document, or any portion of it, may result in severe civil and criminal penalties, and will be prosecuted to the maximum extent necessary to protect the rights of the author.

All information contained in this document is current as of publication date. Information contained in this document has been obtained from sources that Teresa Potter Garden & Landscape Design believes to be reliable, but is not warranted by the author.

The following acts are strictly prohibited ;

- Reproduction for sale or any other unauthorised distribution
- Unauthorised posting on a web site, electronic medium or any other medium
- Unauthorised transmittal via any electronic means, including the internet or intranet
- Copying for use by any other, including any third party

Copyright Disclaimer
The trademark and registered trademarks of the companies mentioned in this publication are the property of their respective holders. All documents in this section which are not the expressed copyright of Teresa Potter Garden & Landscape Design are deemed to be the expressed copyright of their respective owners

Copyright © Teresa Potter Garden & Landscape Design 2012. All rights reserved



Overview



Marathon House, The Sidings, Whalley,
Lancashire, BB7 9SE
07966 030448 01254 271070
www.teresapottergardens.co.uk
info@teresapottergardens.co.uk

Client:

Mr A Hudd

Job Title:

Blue Bell Farm

Drawing Title:

Landscape Design - Detail residential
development
Scale: 1-500
PAPER SIZE A1

Date: 12/02/2018

Drawn: TP

All dimensions to be checked on site and any discrepancy or variation to be reported before proceeding

Drawing Number:

17-195-05

REVISIONS

REMARKS

...

...

...

...

...

