




Proposed Garage Ground Floor Plan
Scale 1:50

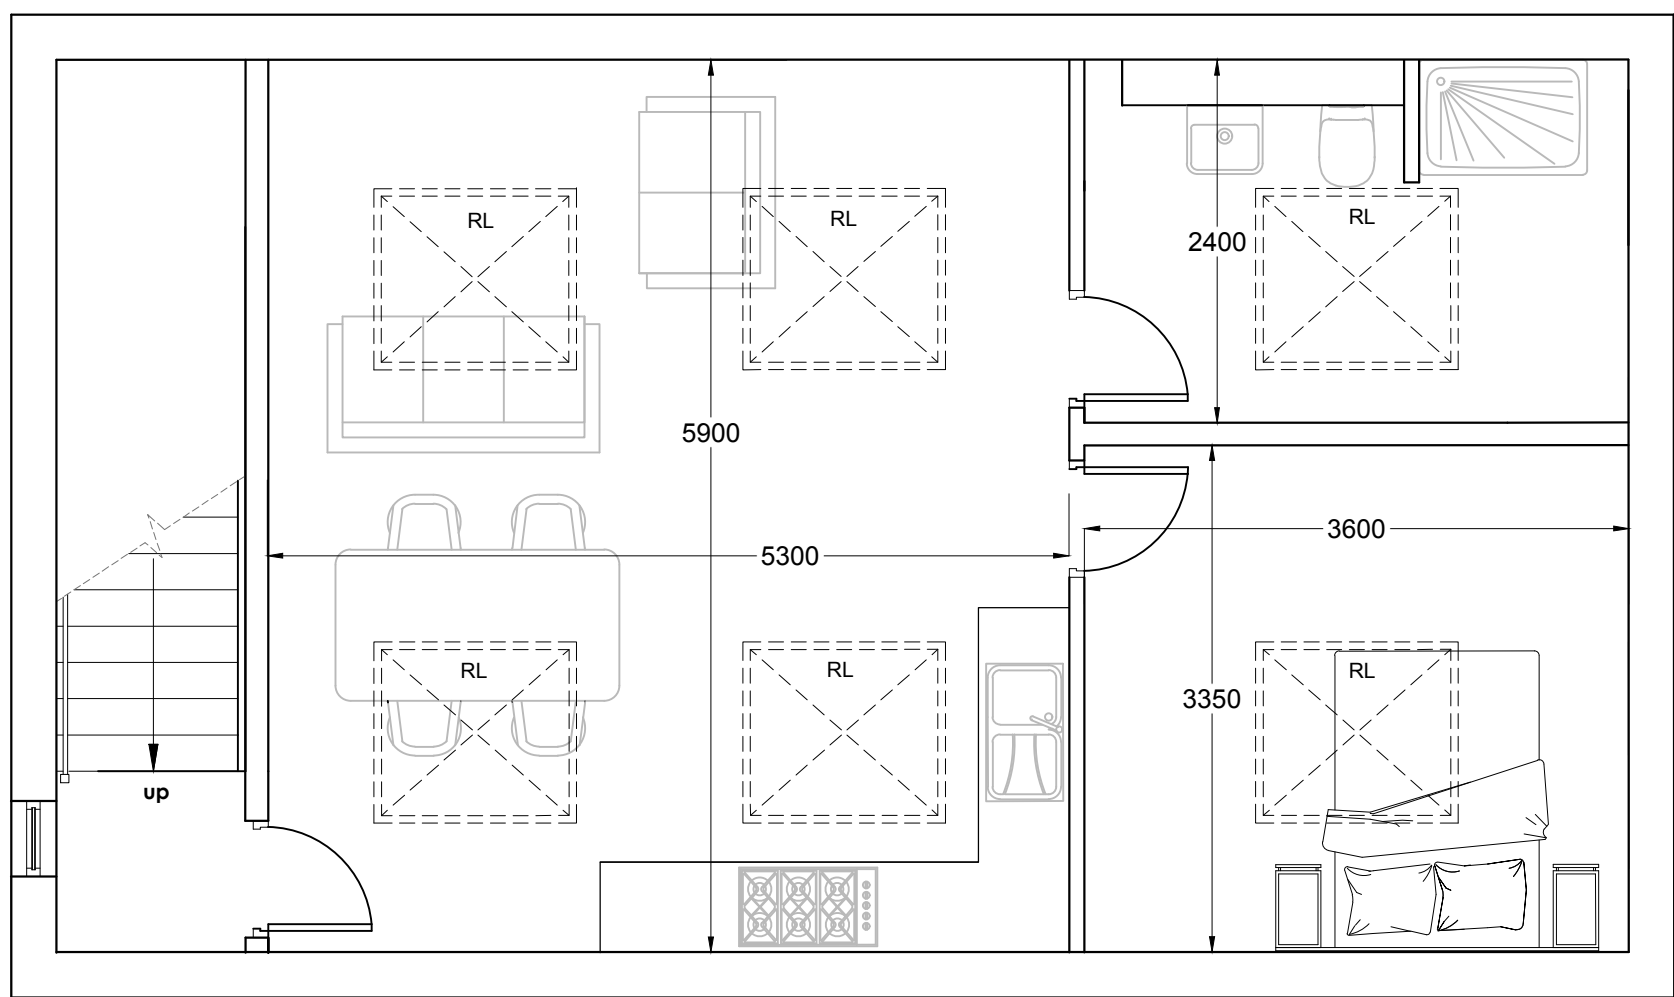


Proposed Garage First Floor Plan
Scale 1:50

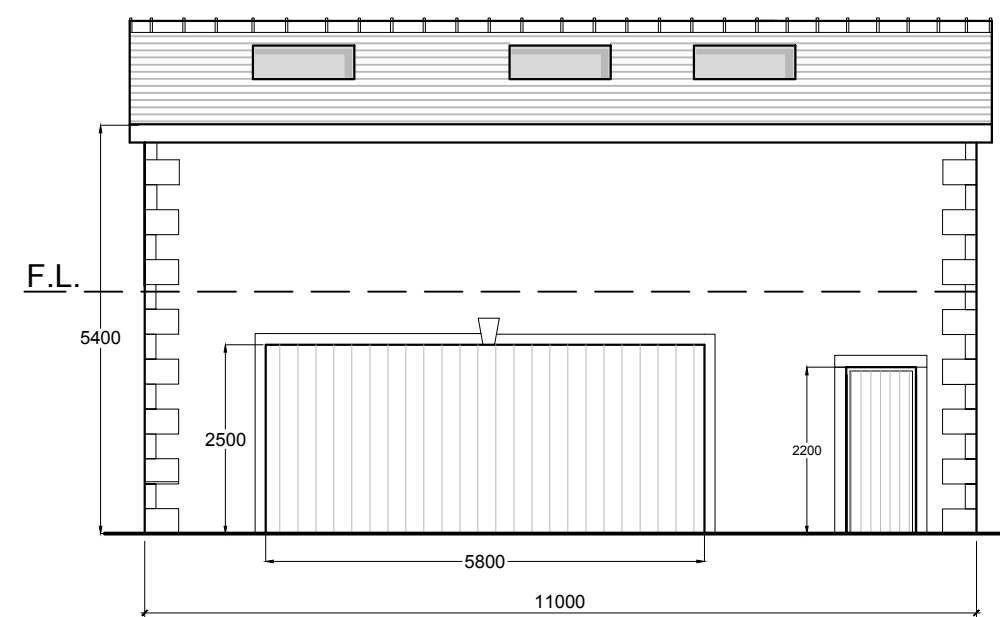


Proposed Garage North Elevation
Scale 1:100

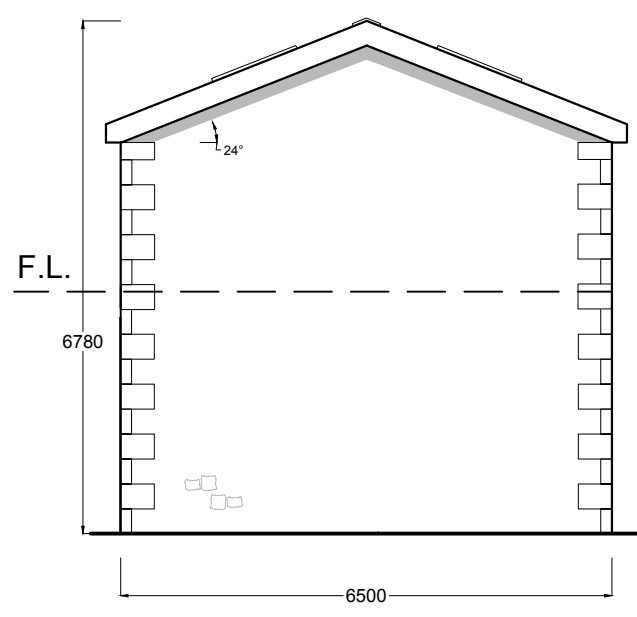

Proposed Garage East Elevation
Scale 1:100

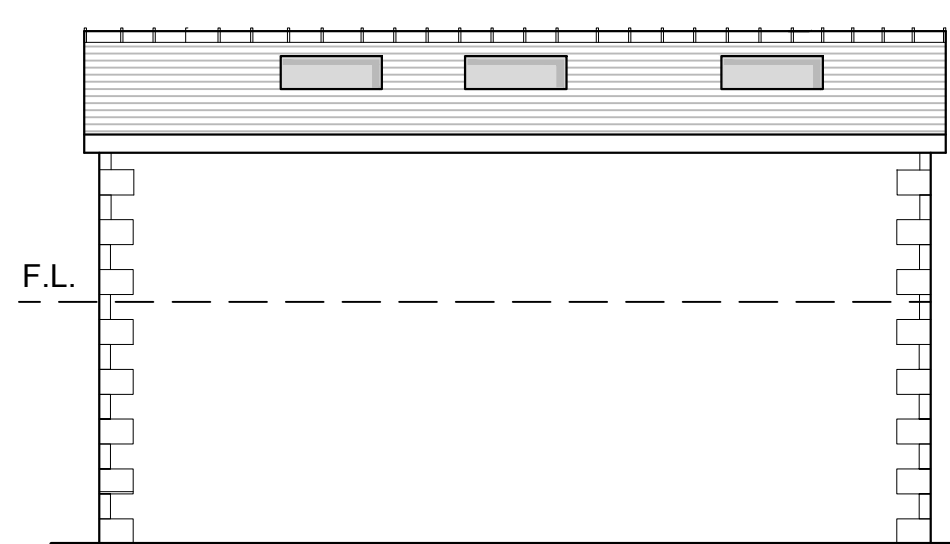

Proposed Garage South Elevation
Scale 1:100

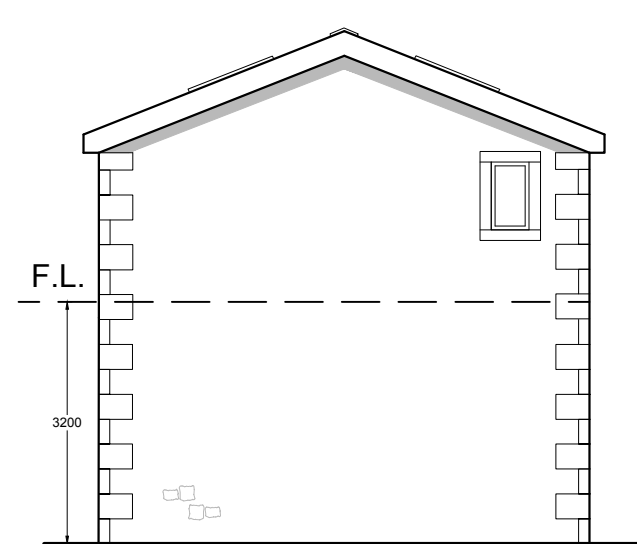

Proposed Garage West Elevation
Scale 1:100

REV C - Amended as discussed with Planner, (01/06/2018) - JS
windows removed, ridge height
lowered and length reduced.
REV B - Dimensions Added (24/04/2018) - POC
REV A - Amended as discussed with Client (29/03/2018) - POC

Client		
Mr and Mrs Stones		
Job Title		
51 Knowsley Road Wilpshire Replacement Garage / Rear Terrace		
Drawing Title		
Proposed Garage Floor Plans and Elevations		
Scale	Date	Drawn
Various @A1	June 18	JS

spa
ARCHITECTS
SUNDERLAND PEACOCK & ASSOCIATES LTD.
HAZELNERE, PIMLICO ROAD, CLITHEROE
LANCASHIRE, BB7 3AG
T 01200 423178 F 01200 427328
E info@sunderlandpeacock.com
www.sunderlandpeacock.com



5464 -07C