



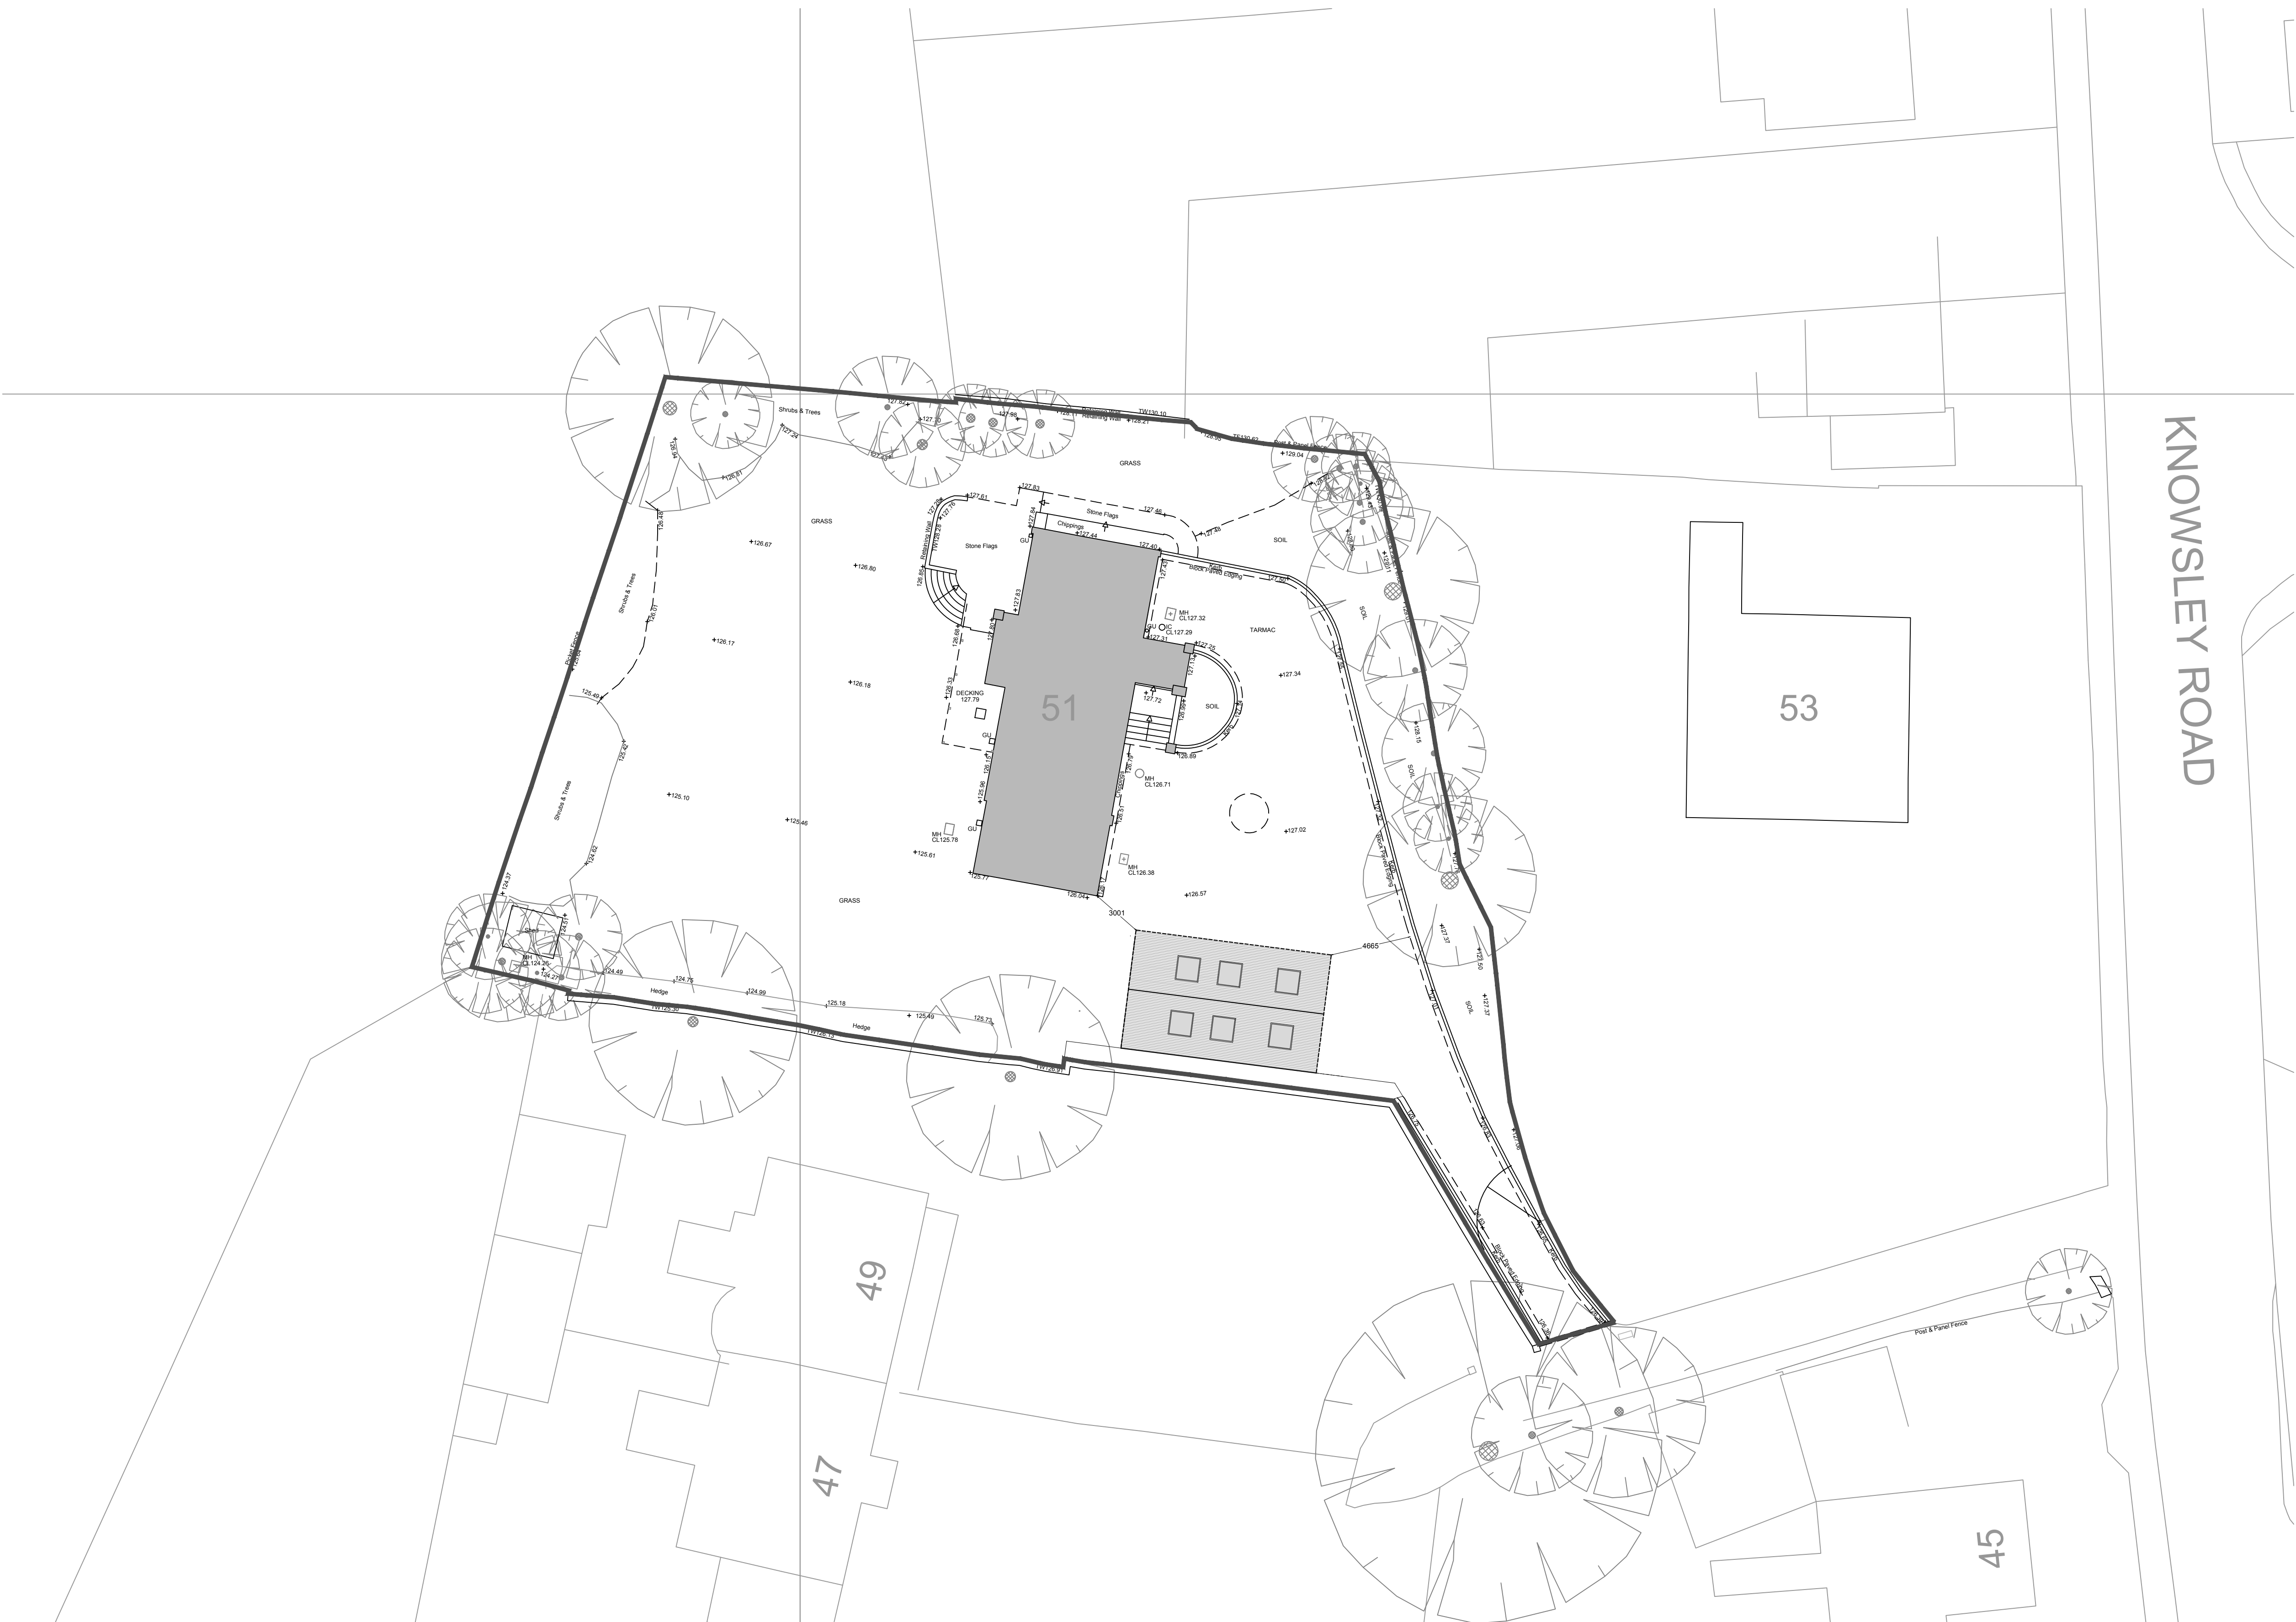

Proposed Garage Site Plan
Scale 1:200

KNOWSLEY ROAD

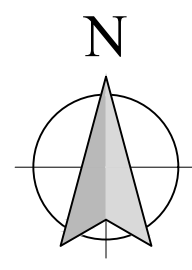

REV B - Amended as discussed with Planner, (01/06/2018) - JS
windows removed, ridge height lowered and length reduced.
REV A - Amended as discussed with Client (29/03/2018) - POC

Client
Mr and Mrs Stones

Job Title
51 Knowsley Road
Wilpshire
Replacement Garage / Rear Terrace

Drawing Title
Proposed Garage Site Plan

Scale
1:200 @A1

Date
June 2018

Drawn
JS

SUNDERLAND PEACOCK & ASSOCIATES LTD.
HAZEL MERE, PIMLICO ROAD, CLITHEROE
LANCASHIRE, B67 2AG
T 01200 423178 F 01200 427328
E info@sunderlandpeacock.com
www.sunderlandpeacock.com

5464 -06B