


NOTES
THIS DRAWING IS TO BE READ IN CONJUNCTION WITH ALL OTHER DRAWINGS FOR THIS PROJECT. ALL LEVELS AND DIMENSIONS ARE TO BE CHECKED ON SITE BY THE CONTRACTOR, PRIOR TO PLACING ORDERS OR COMMENCING ANY OF THE RELEVANT WORKS. ALL DIMENSIONS ARE IN MILLIMETRES UNLESS STATED OTHERWISE. ANY DISCREPANCIES BETWEEN THE INFORMATION SHOWN ON THE PLAN AND THAT FOUND ON SITE ARE TO BE REPORTED TO THE DESIGNER IMMEDIATELY.

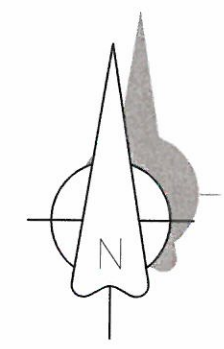

A 10.04.18 additional notes added for planner

Rev.	Date	Description
------	------	-------------

A.L.H. Design Services
Barley Cottage, Brewery Street, Longridge, Lancs
PR3 3NB, Tel & Fax : (01772) 785719


Client
D & J Civils,
CV/O Brows Barn,
Higher Road,
Longridge
Nr Preston, Lancs, PR3 2YX

Job/Scheme Title
ERECTION OF CABINS AND PODS

Drawing Title

LOCATION PLAN

Job/Scheme Number		Drawing Number	
0531/93		Drawing No 00A	
Scale	Date	Drawn	Checked
1/1250	Feb 18	a.t.l-h.	

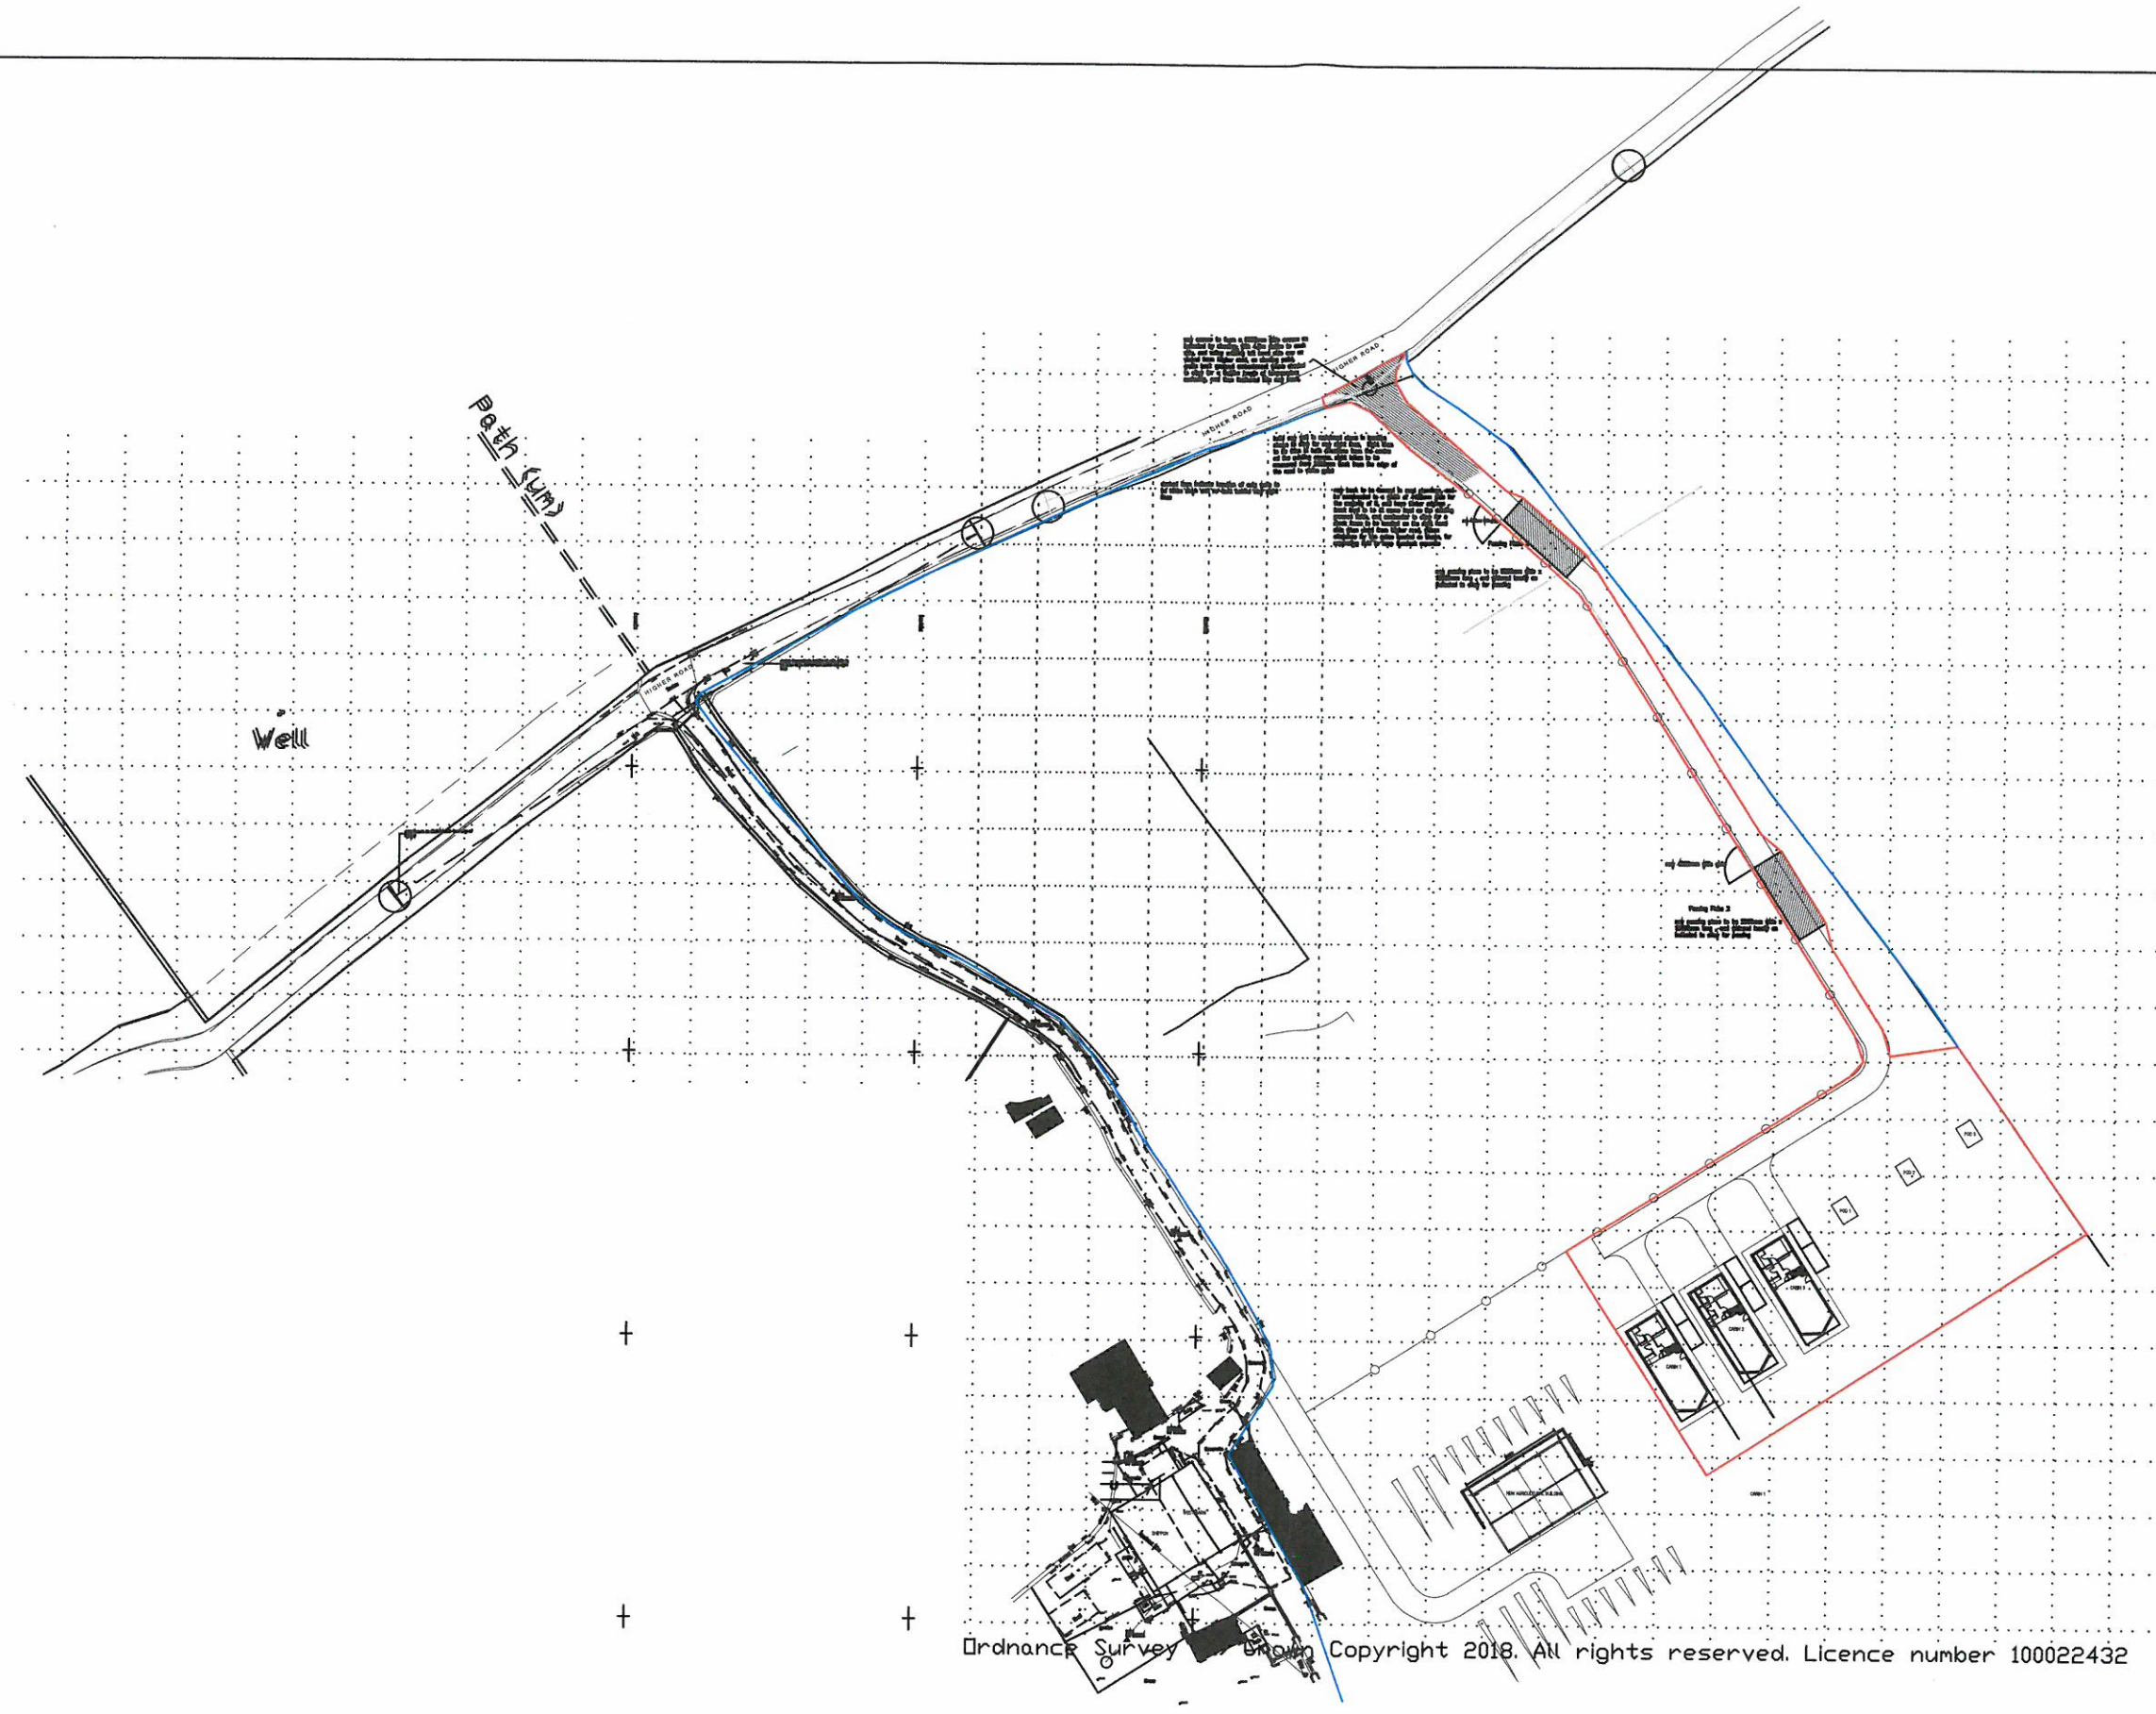

Ordnance Survey Crown Copyright 2018. All rights reserved. Licence number 100022432

THIS DRAWING IS TO BE READ IN CONJUNCTION WITH ALL OTHER DRAWINGS FOR THIS PROJECT.
ALL LEVELS AND DIMENSIONS ARE TO BE CHECKED ON SITE BY THE CONTRACTOR, PRIOR TO
PLACING ORDERS OR COMMENCING ANY OF THE RELEVANT WORKS.
ALL DIMENSIONS ARE IN MILLIMETRES UNLESS STATED OTHERWISE.
ANY DISCREPANCIES BETWEEN THE INFORMATION SHOWN ON THE PLAN AND THAT FOUND ON
SITE ARE TO BE REPORTED TO THE DESIGNER IMMEDIATELY.

A.L.H. Design Services
Barley Cottage, Brewery Street, Longridge, Lancs
PR3 3NB, Tel & Fax : (01772) 785719

D & J Civils,
CV/O Brows Barn,
Higher Road,
Longridge
Nr Preston, Lancs, PR3 2YX


ERECTION OF CABINS AND PODS

PROPOSED SITE PLAN

Job/Scheme Number		Drawing Number	
0531/93		Drawing No 05	
Scale	Date	Drafter	Checked
1/500th	Feb 18	a.t.l-h.	

NOTES

THIS DRAWING IS TO BE READ IN CONJUNCTION WITH ALL OTHER DRAWINGS FOR THIS PROJECT. ALL LEVELS AND DIMENSIONS ARE TO BE CHECKED ON SITE BY THE CONTRACTOR, PRIOR TO PLACING ORDERS OR COMMENCING ANY OF THE RELEVANT WORKS. ALL DIMENSIONS ARE IN MILLIMETRES UNLESS STATED OTHERWISE. ANY DISCREPANCIES BETWEEN THE INFORMATION SHOWN ON THE PLAN AND THAT FOUND ON SITE ARE TO BE REPORTED TO THE DESIGNER IMMEDIATELY.

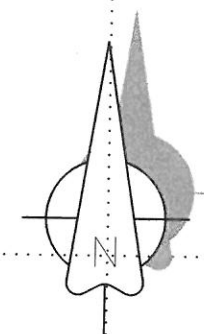

new access to form a 5000mm wide access as indicated by shading, with 4.5m radius to each side, and using existing left hand side one as viewed from Higher road, as starting point, grade back grassed embankment where shaded to allow for a 5x25m length of tarmacadam surfacing, and then feathered into new track,

HIGHER ROAD

dashed lines indicate location of extg walls to be taken down and re-built behind new sight lines

build new wall in reclaimed stone in location shown to allow for new sight lines. Sight lines to be 60m in both directions from the centre of the existing access. sight lines to be measured from 2400mm back from the edge of the road to vision point

new track to be formed in road plantings, and be constructed to a width of 4100mm wide for the majority of it, and have timber edgings. track level to be at same level as the existing grassed fields, and contractor to allow for a stock fence to be located on the right hand side when viewed from higher road, within allowance for two gates located as shown, for separating field to keep livestock separate

new 4800mm wide gate

Passing Place 2

new passing place to be 5500mm wide x 15000mm long, and widened locally as indicated to allow for passing

Rev.	Date	Description
------	------	-------------

A.L.H. Design Services
Barley Cottage, Brewery Street, Longridge, Lancs
PR3 3NB, Tel & Fax : (01772) 785719

Client

D & J Civals,
CV/O Browns Barn,
Higher Road,
Longridge
Nr Preston, Lancs, PR3 2YX

Job/Scheme Title


ERECTION OF CABINS AND PODS

Drawing Title

PROPOSED SITE PLAN

Job/Scheme Number	Drawing Number		
0531193	Drawing No 05		
Scale	Date	Drawn	Checked
1/200th	Mar 18	a.t.l.h.	

NOTES
 THIS DRAWING IS TO BE READ IN CONJUNCTION WITH ALL OTHER DRAWINGS FOR THIS PROJECT.
 ALL LEVELS AND DIMENSIONS ARE TO BE CHECKED ON SITE BY THE CONTRACTOR, PRIOR TO
 PLACING ORDERS OR COMMENCING ANY OF THE RELEVANT WORKS.
 ALL DIMENSIONS ARE IN MILLIMETRES UNLESS STATED OTHERWISE.
 ANY DISCREPANCIES BETWEEN THE INFORMATION SHOWN ON THE PLAN AND THAT FOUND ON
 SITE ARE TO BE REPORTED TO THE DESIGNER IMMEDIATELY.

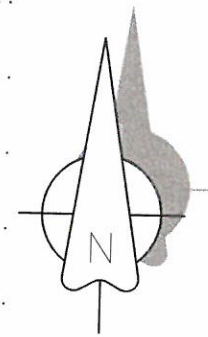

A 10.04.18 additional notes added for planner

Rev.	Date	Description
------	------	-------------


A.L.H. Design Services
 Barley Cottage, Brewery Street, Longridge, Lancs
 PR3 3NB, Tel & Fax : (01772) 785719

Client
 D & J Civils,
 CV/O Brows Barn,
 Higher Road,
 Longridge
 Nr Preston, Lancs, PR3 2YX


Job/Scheme Title
ERECTION OF CABINS AND PODS

Drawing Title
PROPOSED SITE PLAN

Job/Scheme Number	Drawing Number		
0531/93	Drawing No 03A		
Scale	Date	Drawn	Checked
1/1000	Feb 18	a.t.l-h.	

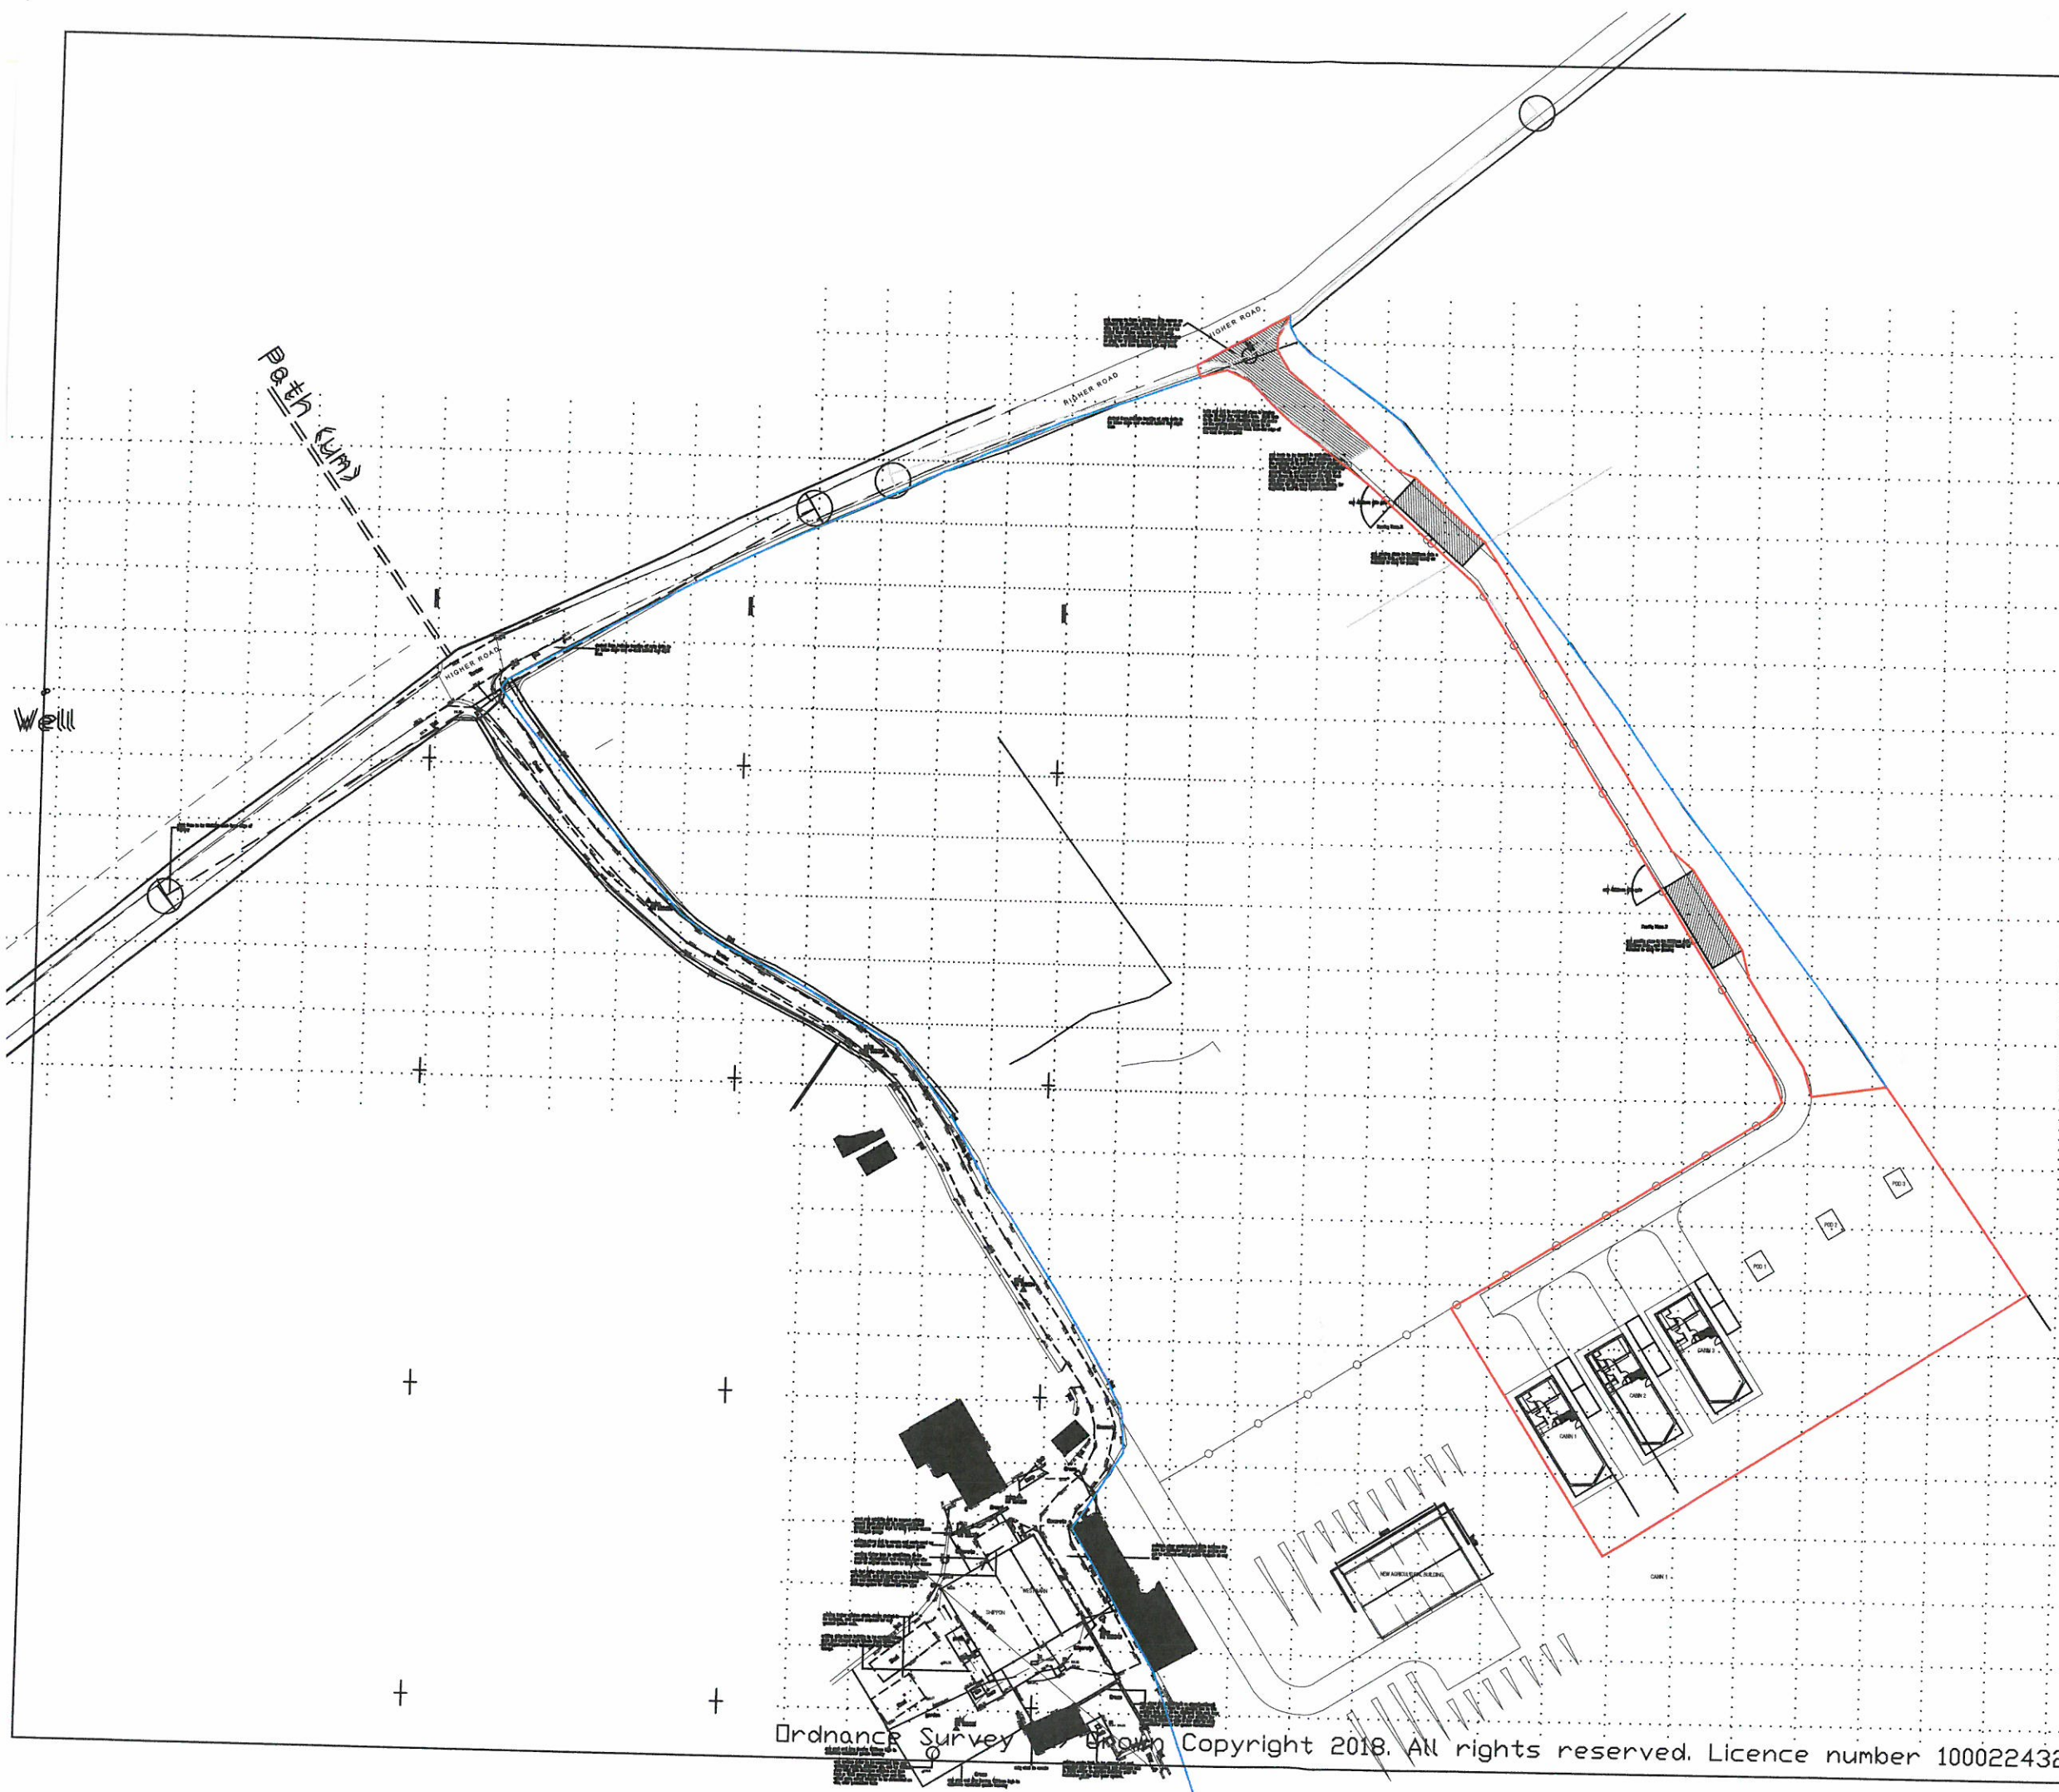

THIS DRAWING IS TO BE READ IN CONJUNCTION WITH ALL OTHER DRAWINGS FOR THIS PROJECT.
ALL LEVELS AND DIMENSIONS ARE TO BE CHECKED ON SITE, BY THE CONTRACTOR, PRIOR TO
PLACING ORDERS OR COMMENCING ANY OF THE RELEVANT WORKS.
ALL DIMENSIONS ARE IN MILLIMETRES UNLESS STATED OTHERWISE.
ANY DISCREPANCIES BETWEEN THE INFORMATION SHOWN ON THE PLAN AND THAT FOUND ON
SITE ARE TO BE REPORTED TO THE DESIGNER IMMEDIATELY.

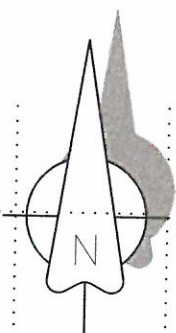

Rev.	Date	Description
------	------	-------------


A.L.H. Design Services
Barley Cottage, Brewery Street, Longridge, Lancs
PR3 3NB, Tel & Fax : (01772) 785719

D: # J Civils,
CV/O Browns Barn,
Higher Road,
Longridge
Nr Preston, Lancs, PR3 2YX


ERECTION OF CABINS AND PODS

PROPOSED SITE PLAN

Job/Scheme Number		Drawing Number	
0531193		Drawing No 04A	
Scale	Date	Drafter	Checked
1/500th	Mar: 18	a.t.l.h.	

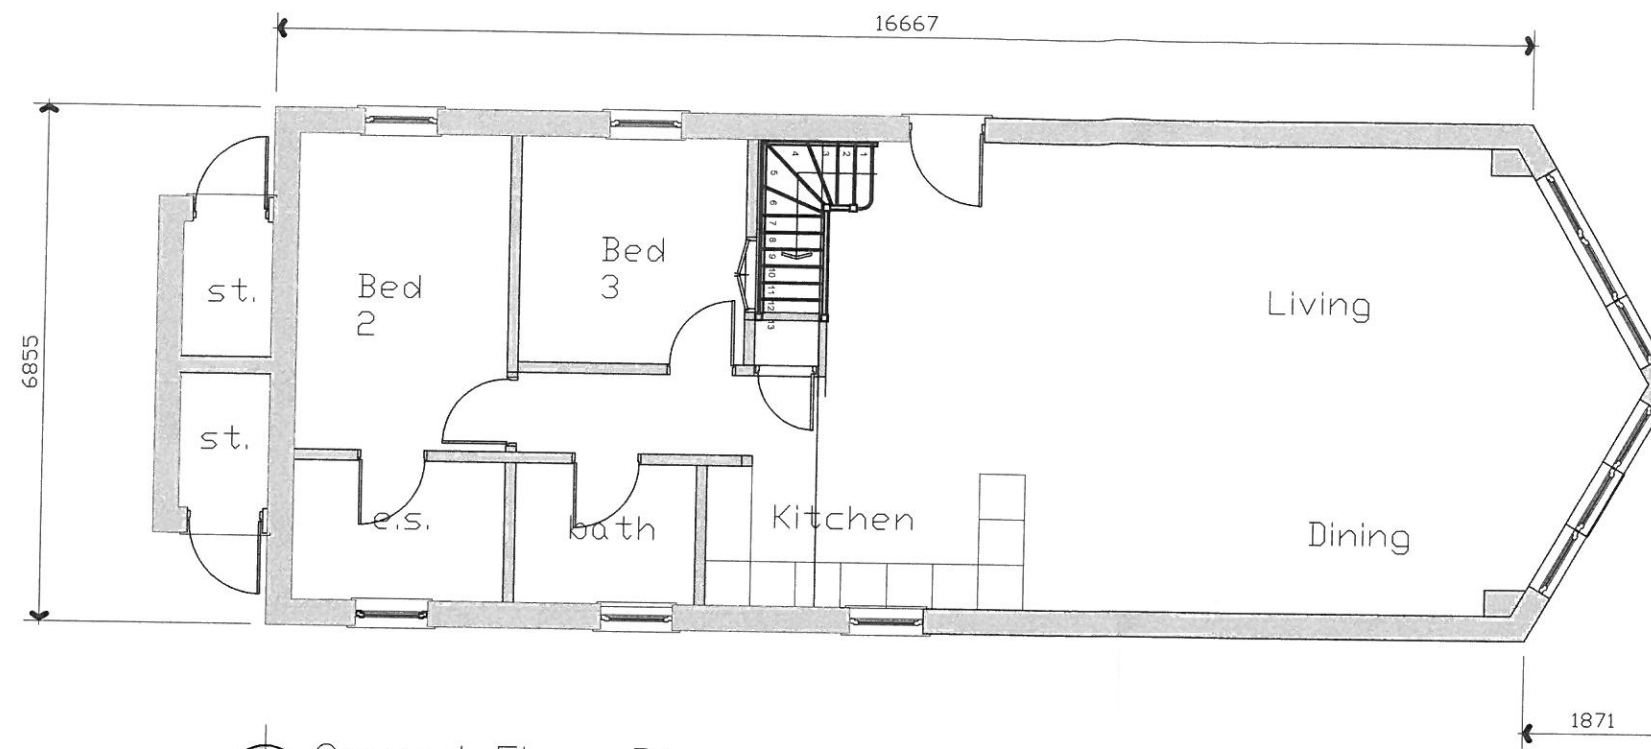

Ground Floor Plan
scale 1:100

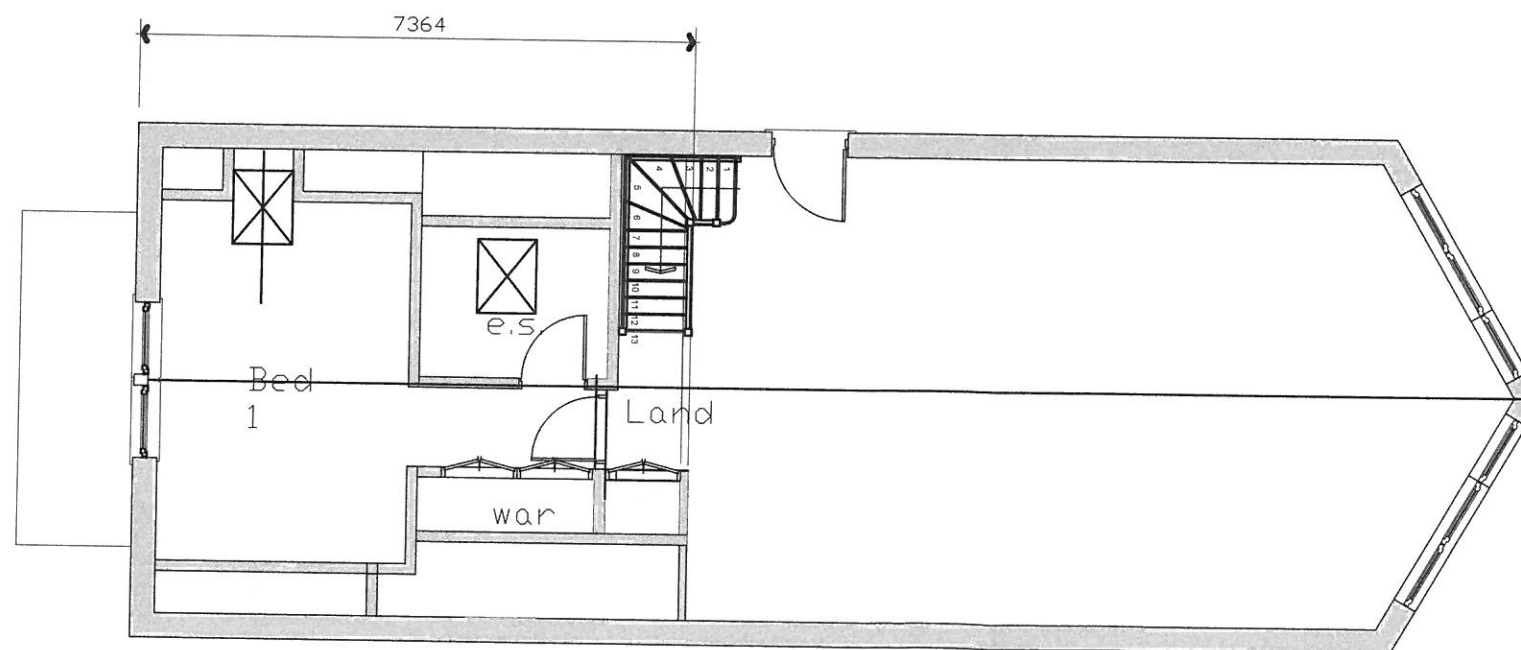

First Floor Plan
scale 1:100

NOTES
THIS DRAWING IS TO BE READ IN CONJUNCTION WITH ALL OTHER DRAWINGS FOR THIS PROJECT.
ALL LEVELS AND DIMENSIONS ARE TO BE CHECKED ON SITE BY THE CONTRACTOR, PRIOR TO
PLACING ORDERS OR COMMENCING ANY OF THE RELEVANT WORKS.
ALL DIMENSIONS ARE IN MILLIMETRES UNLESS STATED OTHERWISE.
ANY DISCREPANCIES BETWEEN THE INFORMATION SHOWN ON THE PLAN AND THAT FOUND ON
SITE ARE TO BE REPORTED TO THE DESIGNER IMMEDIATELY.

A 10.04.18 dims added for planner

Rev.	Date	Description
------	------	-------------

A.L.H. Design Services

Barley Cottage, Brewery Street, Longridge, Lancs
PR3 3NB, Tel & Fax : (01772) 785719

Client

D & J Civils,
CV/O Brows Barn,
Higher Road,
Longridge
Nr Preston, Lancs, PR3 2YX

Job/Scheme Title


ERECTION OF CABINS AND PODS

Drawing Title

PROPOSED FLOOR PLANS

Job/Scheme Number		Drawing Number	
0531/93		Drawing No 10A	
Scale	Date	Drawn	Checked
1/100th	Mar 18	a.t.l.h.	

NOTES
 THIS DRAWING IS TO BE READ IN CONJUNCTION WITH ALL OTHER DRAWINGS FOR THIS PROJECT.
 ALL LEVELS AND DIMENSIONS ARE TO BE CHECKED ON SITE BY THE CONTRACTOR, PRIOR TO
 PLACING ORDERS OR COMMENCING ANY OF THE RELEVANT WORKS.
 ALL DIMENSIONS ARE IN MILLIMETRES UNLESS STATED OTHERWISE.
 ANY DISCREPANCIES BETWEEN THE INFORMATION SHOWN ON THE PLAN AND THAT FOUND ON
 SITE ARE TO BE REPORTED TO THE DESIGNER IMMEDIATELY.

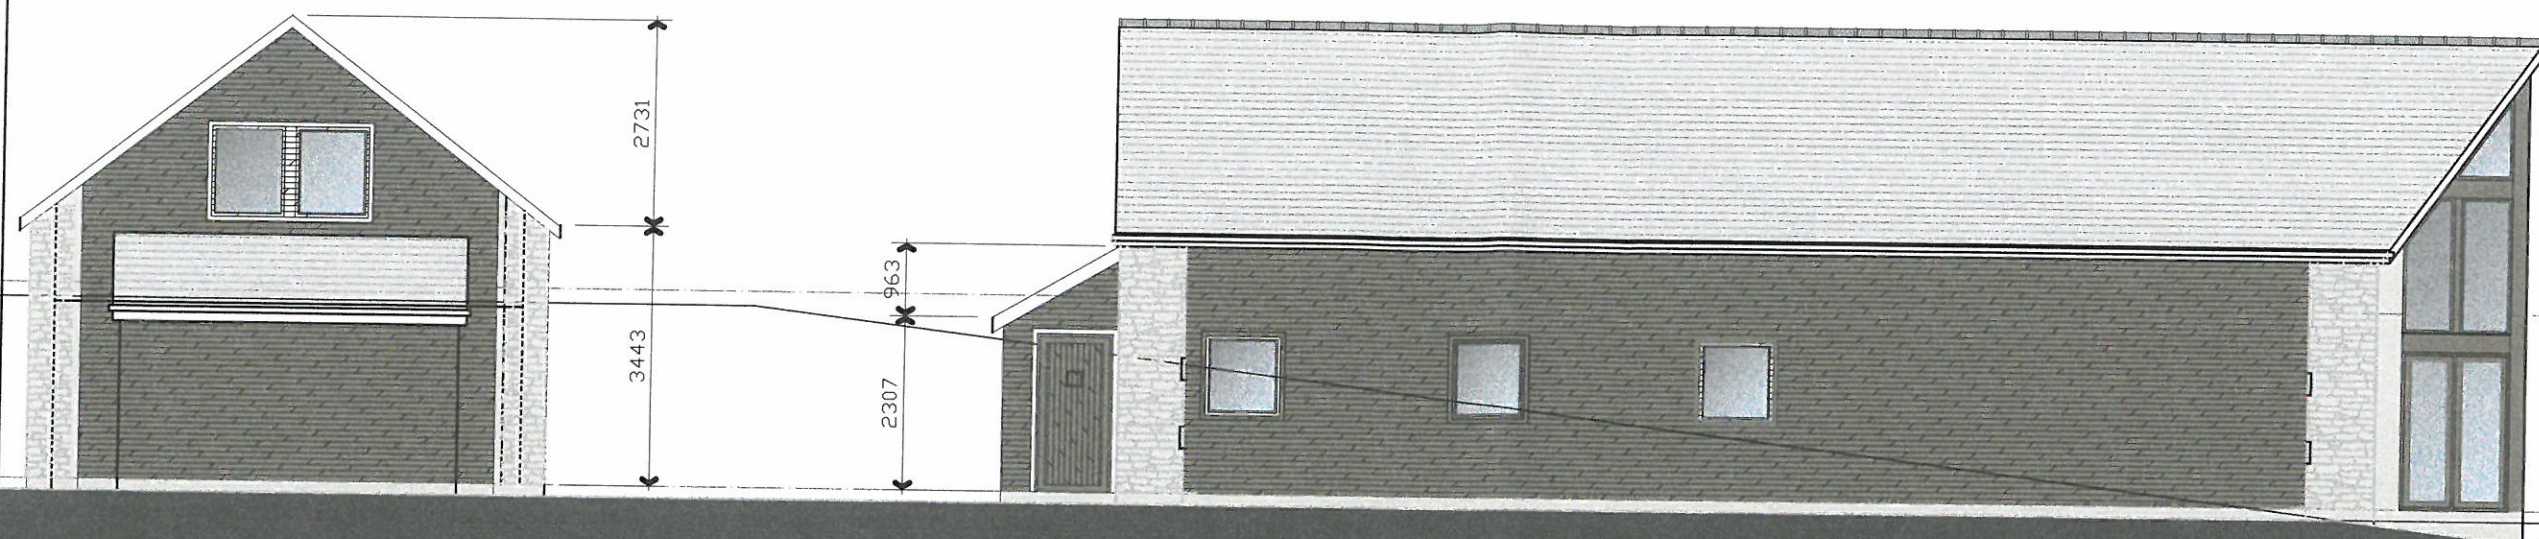

NORTH WEST ELEVATION SOUTH WEST ELEVATION

0 1 2 3 4 5m



SOUTH EAST ELEVATION NORTH EAST ELEVATION

A 10.04.18 dims added for planner

Rev.	Date	Description
------	------	-------------

A.L.H. Design Services
 Barley Cottage, Brewery Street, Longridge, Lancs
 PR3 3NB, Tel & Fax : (01772) 785719


Client
 D & J Civils,
 CV/O Brows Barn,
 Higher Road,
 Longridge
 Nr Preston, Lancs, PR3 2YX

Job/Scheme Title
 ERECTION OF CABINS AND PODS

Drawing Title
 PROPOSED ELEVATIONS

Job/Scheme Number		Drawing Number	
0531/93		Drawing No 12A	
Scale	Date	Drawn	Checked
1/100th	Mar 18	a.t.l.h.	

NOTES
THIS DRAWING IS TO BE READ IN CONJUNCTION WITH ALL OTHER DRAWINGS FOR THIS PROJECT.
ALL LEVELS AND DIMENSIONS ARE TO BE CHECKED ON SITE BY THE CONTRACTOR, PRIOR TO
PLACING ORDERS OR COMMENCING ANY OF THE RELEVANT WORKS.
ALL DIMENSIONS ARE IN MILLIMETRES UNLESS STATED OTHERWISE.
ANY DISCREPANCIES BETWEEN THE INFORMATION SHOWN ON THE PLAN AND THAT FOUND ON
SITE ARE TO BE REPORTED TO THE DESIGNER IMMEDIATELY.

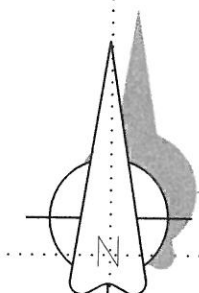

new access to form a 5000mm wide access as indicated by shading, with 4.5m radius to each side, and using existing left hand side one as viewed from Higher road, as starting point, grade back grassed embankment where shaded to allow for a 5x25m length of tarmacadam surfacing, and then feathered into new track,

HIGHER ROAD

dashed lines indicate location of extg walls to be taken down and re-built behind new sight lines

build new wall in reclaimed stone in location shown to allow for new sight lines. Sight lines to be 60m in both directions from the centre of the existing access. sight lines to be measured from 2400mm back from the edge of the road to vision point

new track to be formed in road plannings, and be constructed to a width of 4100mm wide for the majority of it, and have timber edgings. track level to be at same level as the existing grassed fields, and contractor to allow for a stock fence to be located on the right hand side when viewed from higher road, within allowance for two gates located as shown, for separating field to keep livestock separate

new 4800mm wide gate

Passing Place 2

new passing place to be 5500mm wide x 15000mm long, and widened locally as indicated to allow for passing

Rev.	Date	Description
------	------	-------------

A.L.H. Design Services
Barley Cottage, Brewery Street, Longridge, Lancs
PR3 3NB, Tel & Fax : (01772) 785719

Client

D & J Civils,
CV/O Brows Barn,
Higher Road,
Longridge
Nr Preston, Lancs, PR3 2YX

Job/Scheme Title

ERECTION OF CABINS AND PODS

Drawing Title

PROPOSED SITE PLAN

Job/Scheme Number		Drawing Number	
0531193		Drawing No 0.	
Scale	Date	Drawn	Checked
1/200th	Mar 18	a.t.h.	

new access to form a 5000mm wide access as indicated by shading, with 4.5m radius to each side, and using existing left hand side one as viewed from Higher road, as starting point, grade back grassed embankment where shaded to allow for a 5x25m length of tarmacadam surfacing, and then feathered into new track,

HIGHER ROAD

dashed lines indicate location of extg walls to be taken down and re-built behind new sight lines

build new wall in reclaimed stone in location shown to allow for new sight lines. Sight lines to be 60m in both directions from the centre of the existing access. sight lines to be measured from 2400mm back from the edge of the road to vision point

new track to be formed in road planning, and be constructed to a width of 4100mm wide for the majority of it, and have timber edgings. track level to be at same level as the existing grassed fields, and contractor to allow for a stock fence to be located on the right hand side when viewed from higher road, with allowance for two gates located as shown, for separating field to keep livestock separate


new 4800mm wide gate

Passing Place 2

new passing place to be 5500mm wide x 15000mm long, and widened locally as indicated to allow for passing

NOTES

THIS DRAWING IS TO BE READ IN CONJUNCTION WITH ALL OTHER DRAWINGS FOR THIS PROJECT. ALL LEVELS AND DIMENSIONS ARE TO BE CHECKED ON SITE BY THE CONTRACTOR, PRIOR TO PLACING ORDERS OR COMMENCING ANY OF THE RELEVANT WORKS. ALL DIMENSIONS ARE IN MILLIMETRES UNLESS STATED OTHERWISE. ANY DISCREPANCIES BETWEEN THE INFORMATION SHOWN ON THE PLAN AND THAT FOUND ON SITE ARE TO BE REPORTED TO THE DESIGNER IMMEDIATELY.

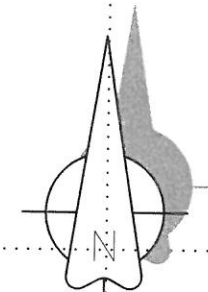

Rev.	Date	Description
------	------	-------------

A.L.H. Design Services

Barley Cottage, Brewery Street, Longridge, Lancs
PR3 3NB, Tel & Fax : (01772) 785719

Client

D & J Civils,
CV/O Browns Barn,
Higher Road,
Longridge
Nr Preston, Lancs, PR3 2YX

Job/Scheme Title



ERECTION OF CABINS AND PODS

Drawing Title

PROPOSED SITE PLAN

Job/Scheme Number		Drawing Number	
0531193		Drawing No 0:5	
Scale	Date	Drawn	Checked
1/200th	Mar 18	a.t.l.h.	

NOTES
 THIS DRAWING IS TO BE READ IN CONJUNCTION WITH ALL OTHER DRAWINGS FOR THIS PROJECT.
 ALL LEVELS AND DIMENSIONS ARE TO BE CHECKED ON SITE BY THE CONTRACTOR, PRIOR TO
 PLACING ORDERS OR COMMENCING ANY OF THE RELEVANT WORKS.
 ALL DIMENSIONS ARE IN MILLIMETRES UNLESS STATED OTHERWISE.
 ANY DISCREPANCIES BETWEEN THE INFORMATION SHOWN ON THE PLAN AND THAT FOUND ON
 SITE ARE TO BE REPORTED TO THE DESIGNER IMMEDIATELY.

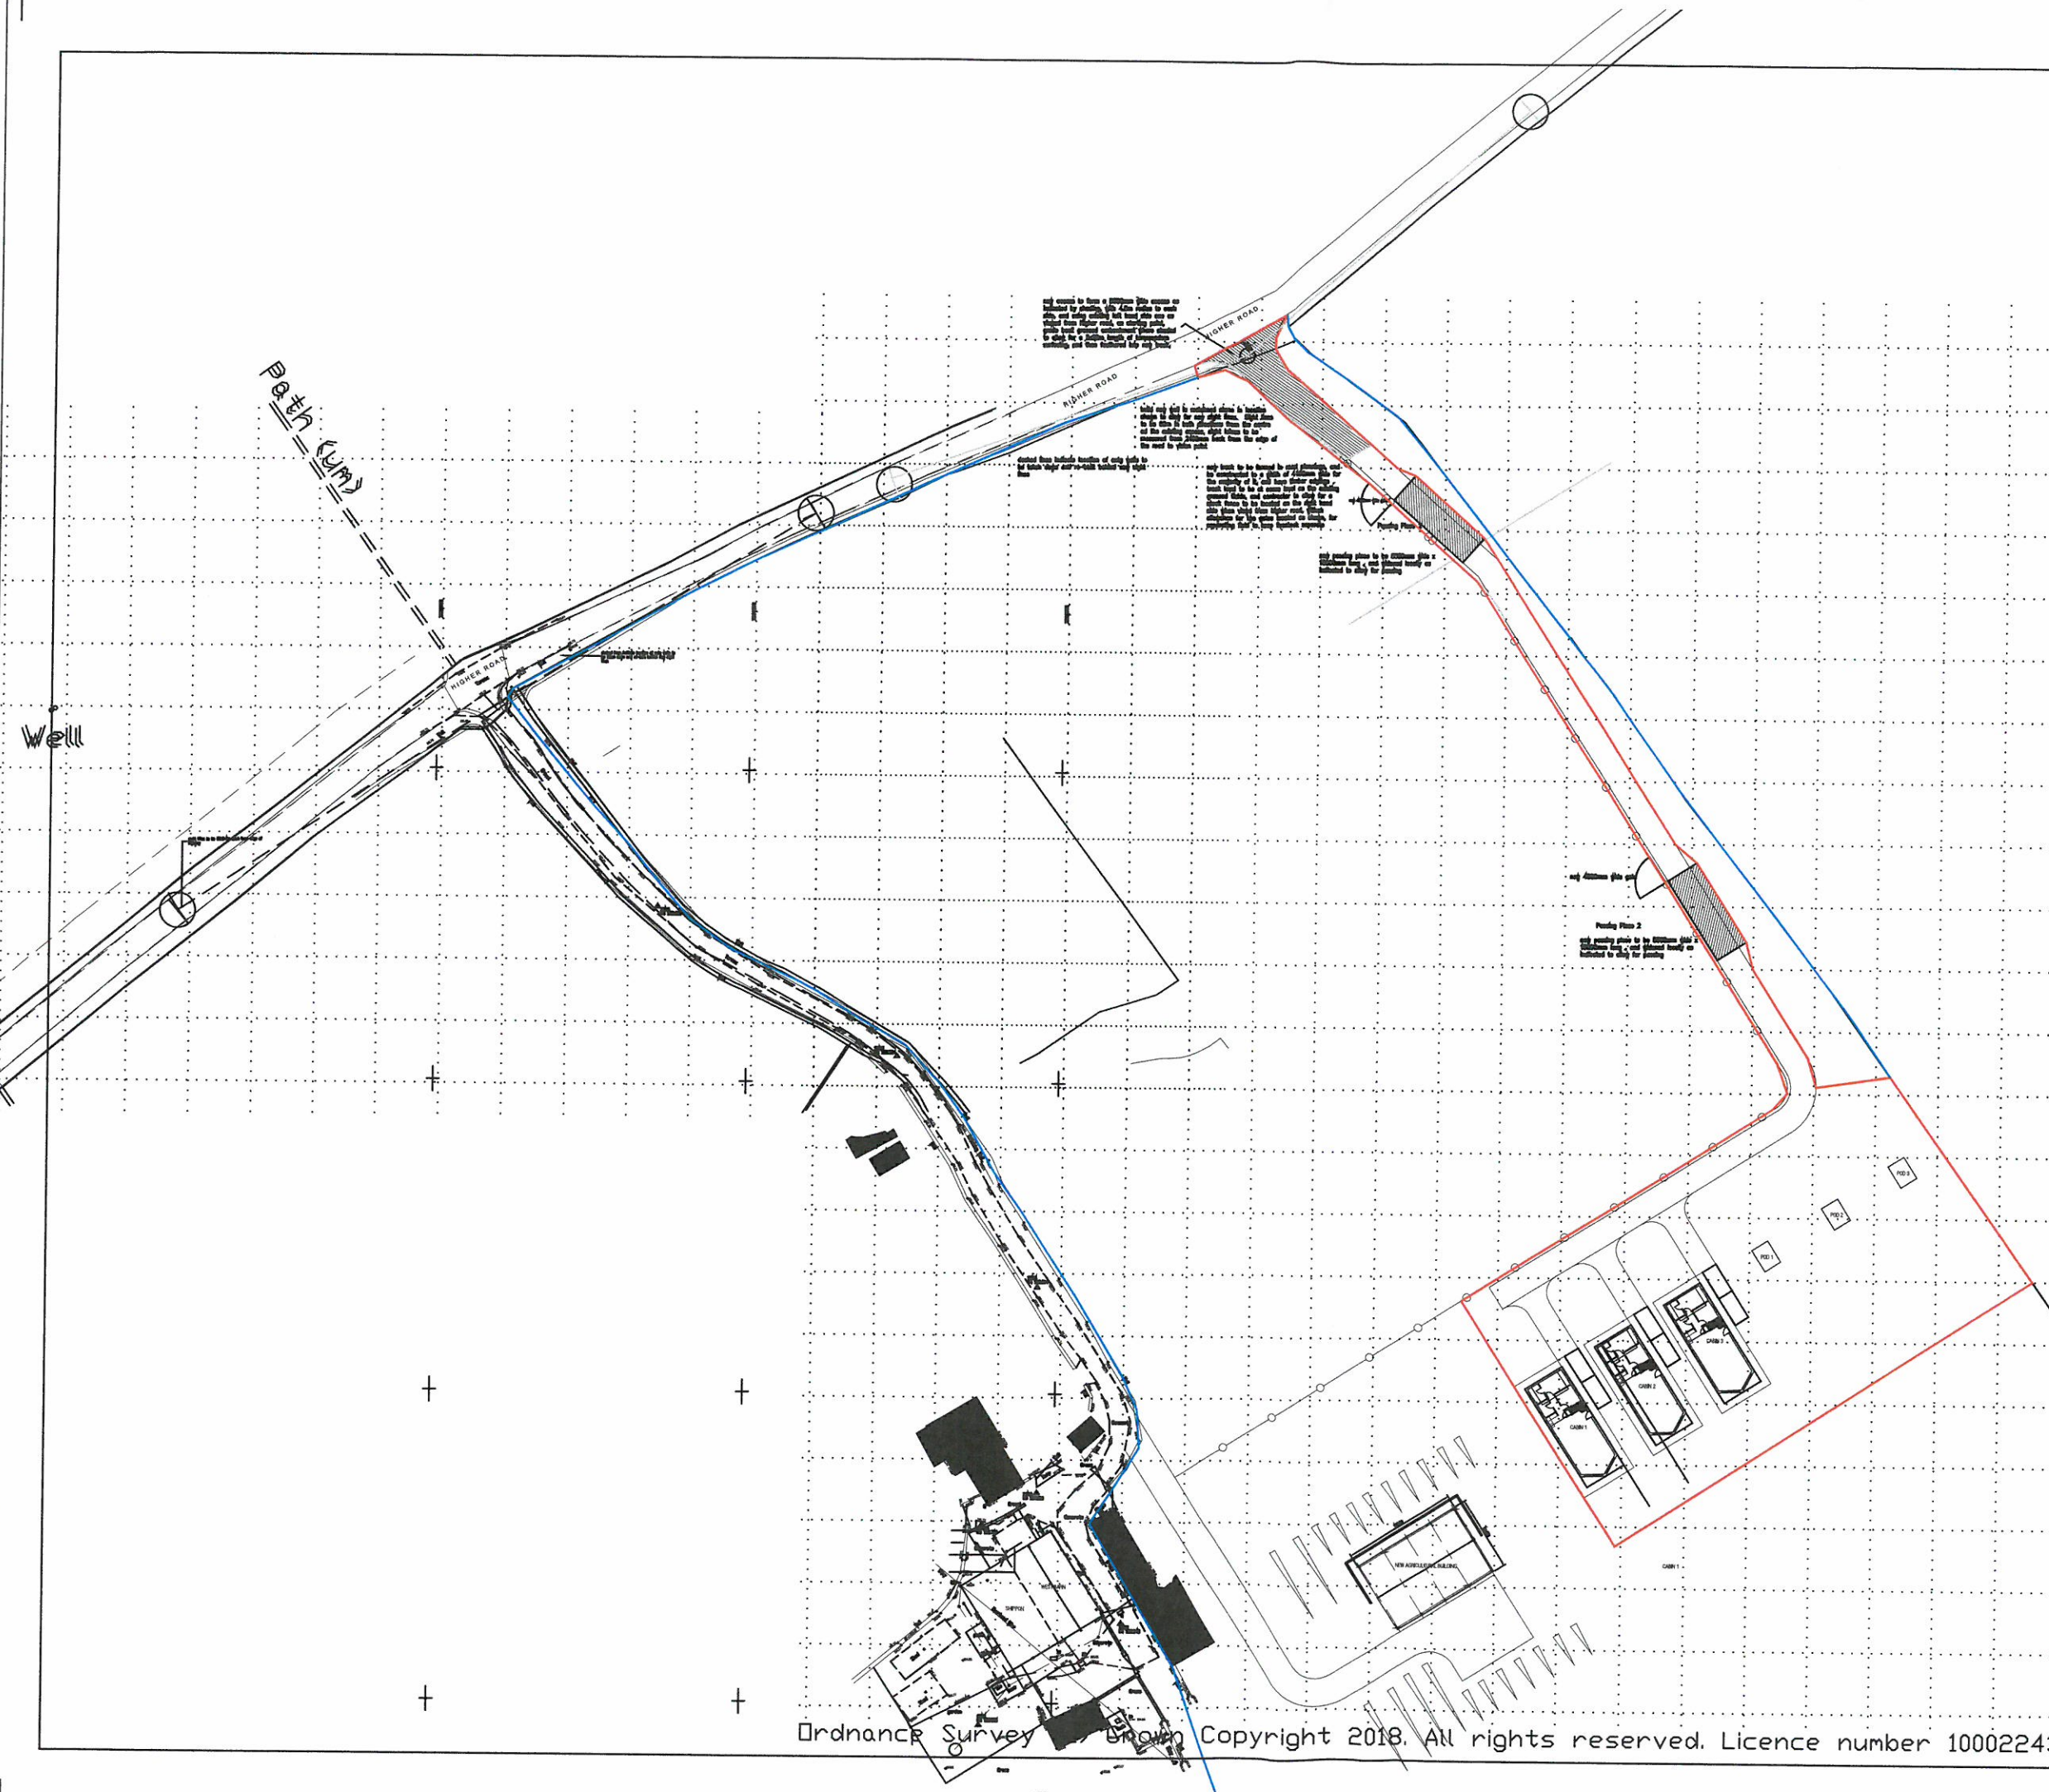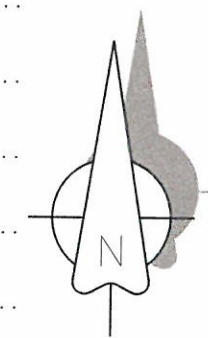

B 18.04.18 notes size increased
 A 10.04.18 additional notes added for planner

Rev.	Date	Description
------	------	-------------


A.L.H. Design Services
 Barley Cottage, Brewery Street, Longridge, Lancs
 PR3 3NB, Tel & Fax : (01772) 785719

Client
 D & J Civils,
 CV/O Brows Barn,
 Higher Road,
 Longridge
 Nr Preston, Lancs, PR3 2YX

Job/Scheme Title
ERECTION OF CABINS AND PODS

Drawing Title
PROPOSED SITE PLAN

Job/Scheme Number		Drawing Number	
0531/93		Drawing No 03 B	
Scale	Date	Drawn	Checked

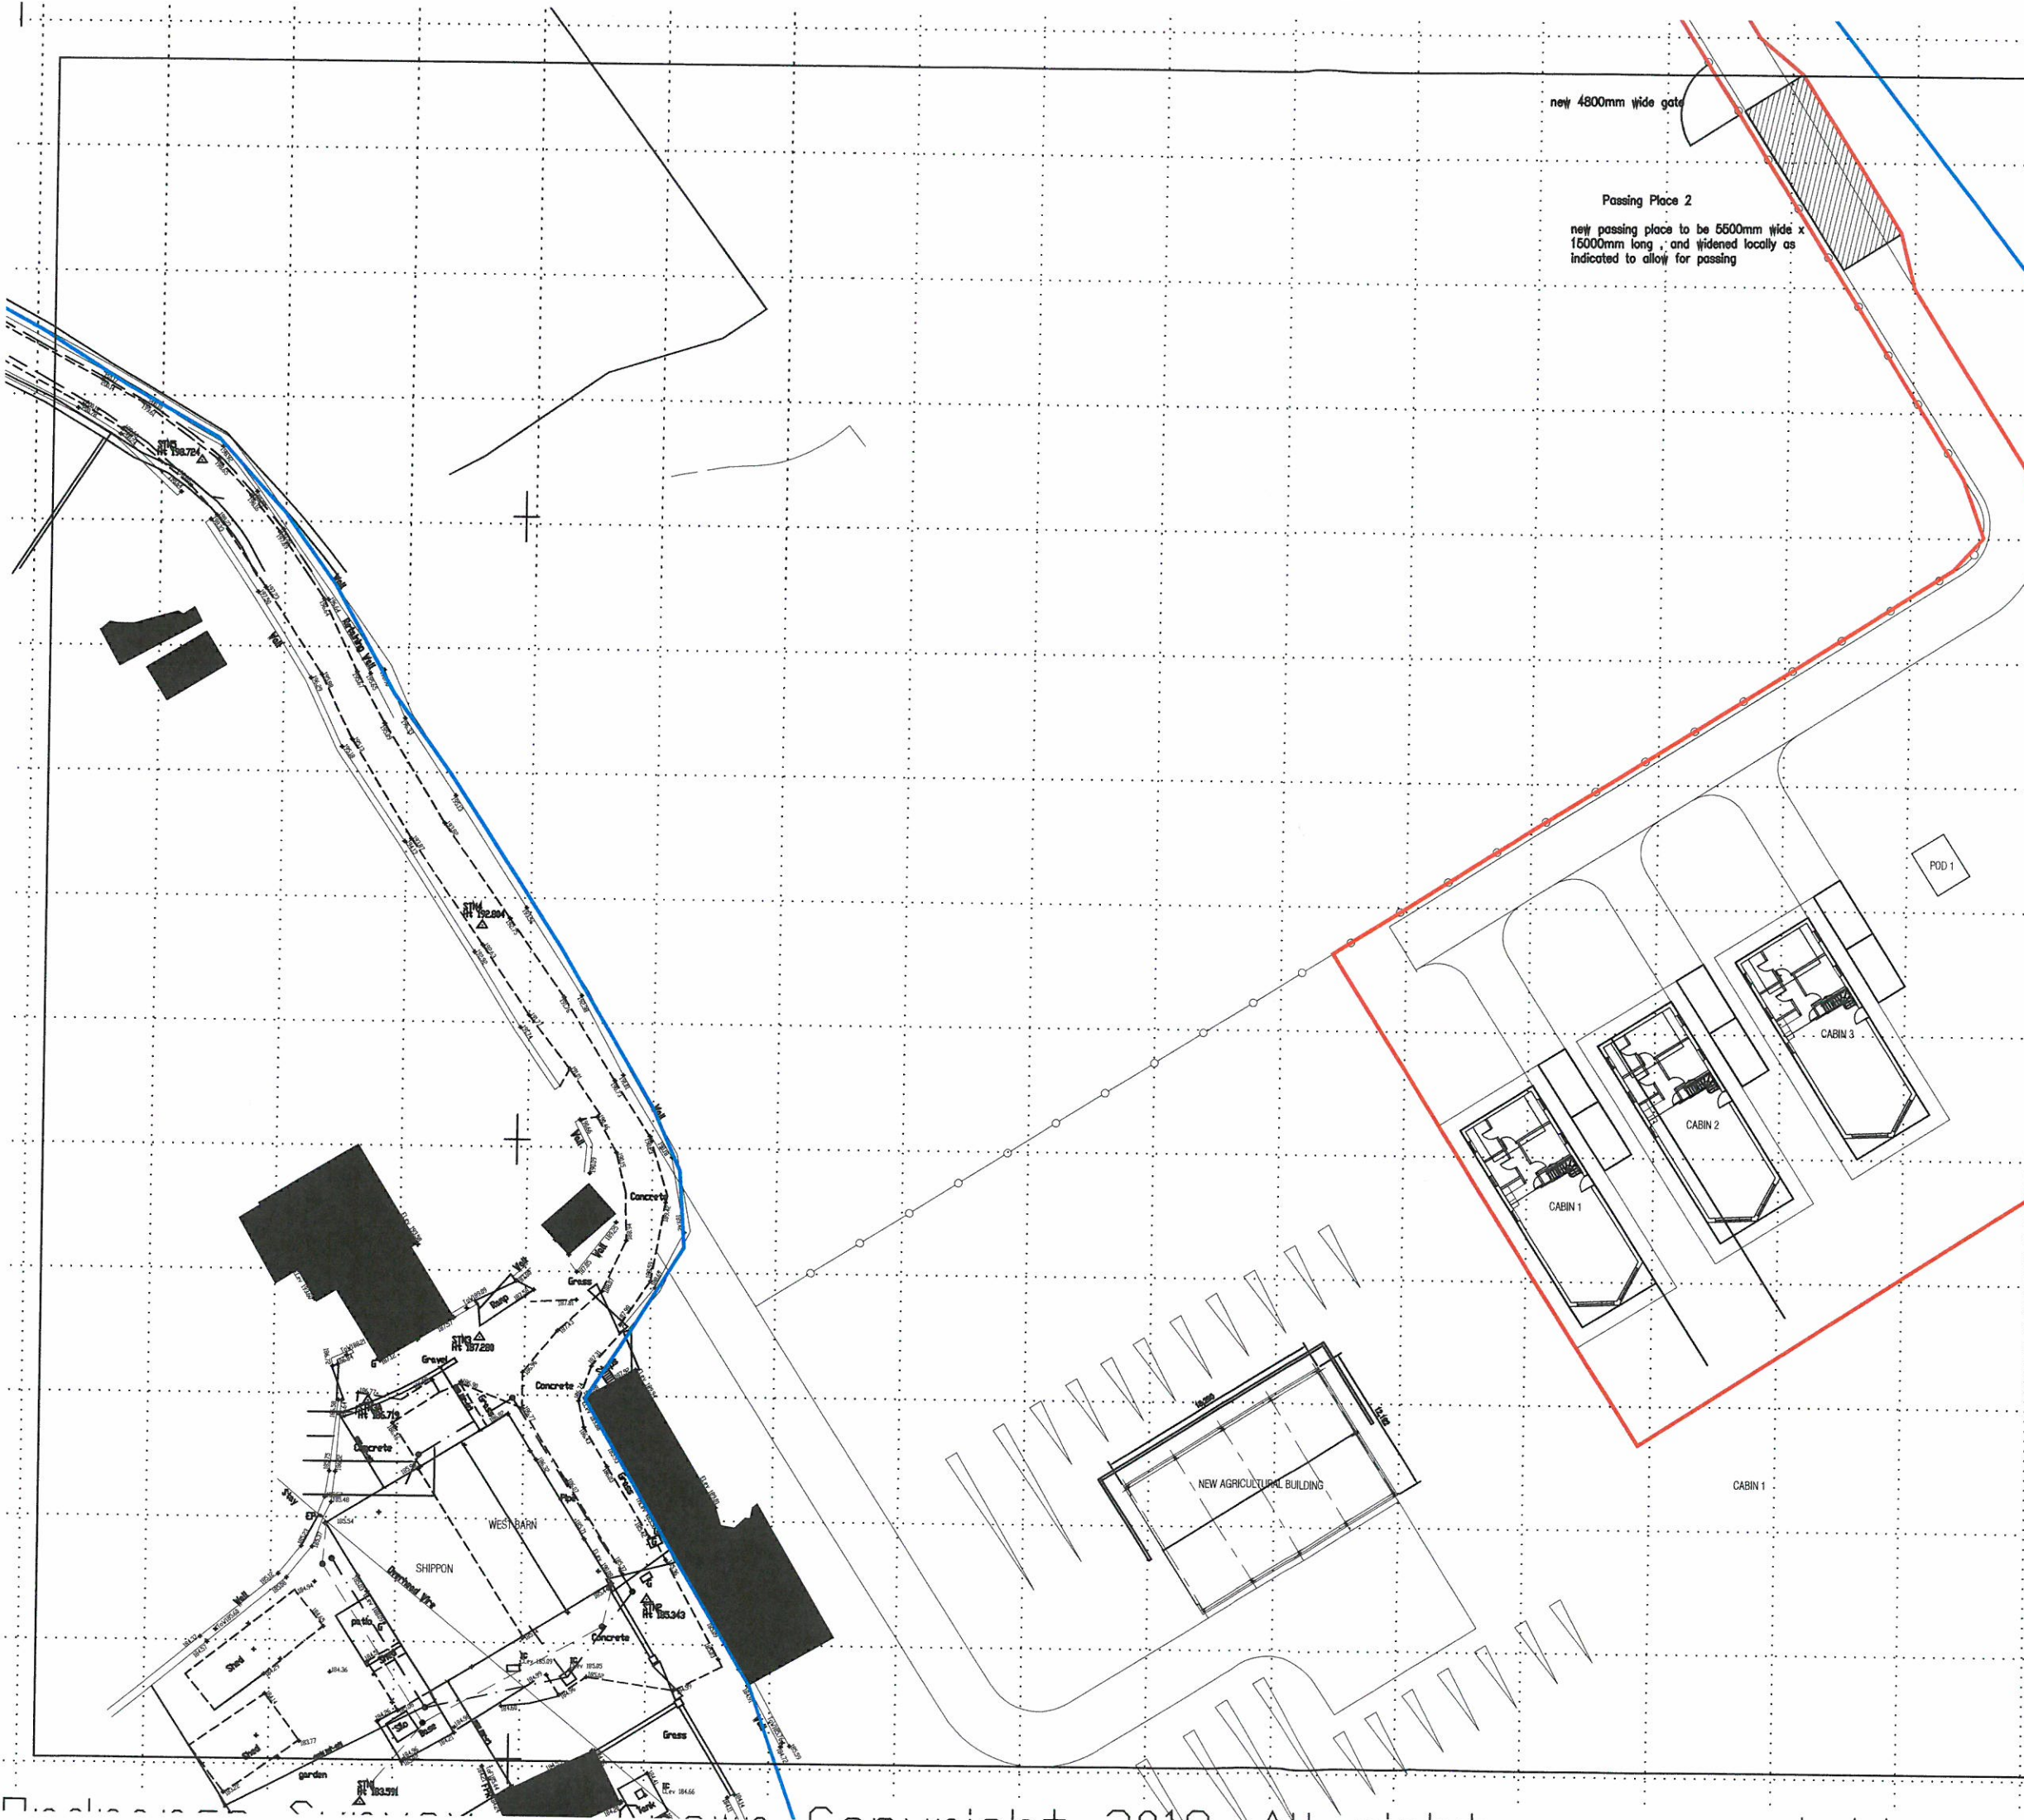

NOTES
THIS DRAWING IS TO BE READ IN CONJUNCTION WITH ALL OTHER DRAWINGS FOR THIS PROJECT.
ALL LEVELS AND DIMENSIONS ARE TO BE CHECKED ON SITE BY THE CONTRACTOR, PRIOR TO
PLACING ORDERS OR COMMENCING ANY OF THE RELEVANT WORKS.
ALL DIMENSIONS ARE IN MILLIMETRES UNLESS STATED OTHERWISE.
ANY DISCREPANCIES BETWEEN THE INFORMATION SHOWN ON THE PLAN AND THAT FOUND ON
SITE ARE TO BE REPORTED TO THE DESIGNER IMMEDIATELY.

A 18:04:18 notes size increased

Rev.	Date	Description
------	------	-------------

A.L.H. Design Services
Barley Cottage, Brewery Street, Longridge, Lancs
PR3 3NB, Tel & Fax : (01772) 785719

Client
D & J Civils,
CV/O Brows Barn,
Higher Road,
Longridge
Nr Preston, Lancs, PR3 2YX

Job/Scheme Title
ERECTION OF CABINS AND PODS

Drawing Title

PROPOSED SITE PLAN

Job/Scheme Number	Drawing Number
-------------------	----------------


0531/93 Drawing No 05A

Scale	Date	Drawn	Checked
-------	------	-------	---------

1/500th Feb 18 a.t.l.h.

NOTES

THIS DRAWING IS TO BE READ IN CONJUNCTION WITH ALL OTHER DRAWINGS FOR THIS PROJECT. ALL LEVELS AND DIMENSIONS ARE TO BE CHECKED ON SITE BY THE CONTRACTOR, PRIOR TO PLACING ORDERS OR COMMENCING ANY OF THE RELEVANT WORKS. ALL DIMENSIONS ARE IN MILLIMETRES UNLESS STATED OTHERWISE. ANY DISCREPANCIES BETWEEN THE INFORMATION SHOWN ON THE PLAN AND THAT FOUND ON SITE ARE TO BE REPORTED TO THE DESIGNER IMMEDIATELY.

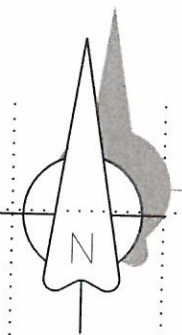

B 18.04.18 notes size increased
A 10.04.18 additional notes added for planner

Rev.	Date	Description
------	------	-------------

A.L.H. Design Services

Barley Cottage, Brewery Street, Longridge, Lancs
PR3 3NB, Tel & Fax : (01772) 785719

Client:

D: & J Civils,
CV/O Brows Barn,
Higher Road,
Longridge
Nr Preston, Lancs, PR3 2YX

Job/Scheme Title:

ERECTION OF CABINS AND PODS

Drawing Title:

PROPOSED SITE PLAN

Job/Scheme Number		Drawing Number	
0531/93		Drawing No 04	
Scale	Date	Drawn	Checked
1/500th	Mar: 18	a.t.l.h.	

new access to form a 5000mm wide access as indicated by shading, with 4.5m radius to each side, and using existing left hand side one as viewed from Higher road, as starting point, grade back grassed embankment where shaded to allow for a 5x25m length of tarmacadam surfacing, and then feathered into new track,

build new wall in reclaimed stone in location shown to allow for new sight lines. Sight lines to be 60m in both directions from the centre of the existing access. sight lines to be measured from 2400mm back from the edge of the road to vision point

dashed lines indicate location of extg walls to be taken down and re-built behind new sight lines

new track to be formed in road planning, and be constructed to a width of 4100mm wide for the majority of it, and have timber edgings track level to be at same level as the existing grassed fields, and contractor to allow for a stock fence to be located on the right hand side when viewed from higher road, with an allowance for the gates located as shown, for separating field to keep livestock separate

new 4000mm wide gate

Passing Place 2

new passing place to be 5500mm wide x 15000mm long, and widened locally as indicated to allow for passing

new 4800mm wide gate

Passing Place 2

new passing place to be 5500mm wide x 15000mm long, and widened locally as indicated to allow for passing