


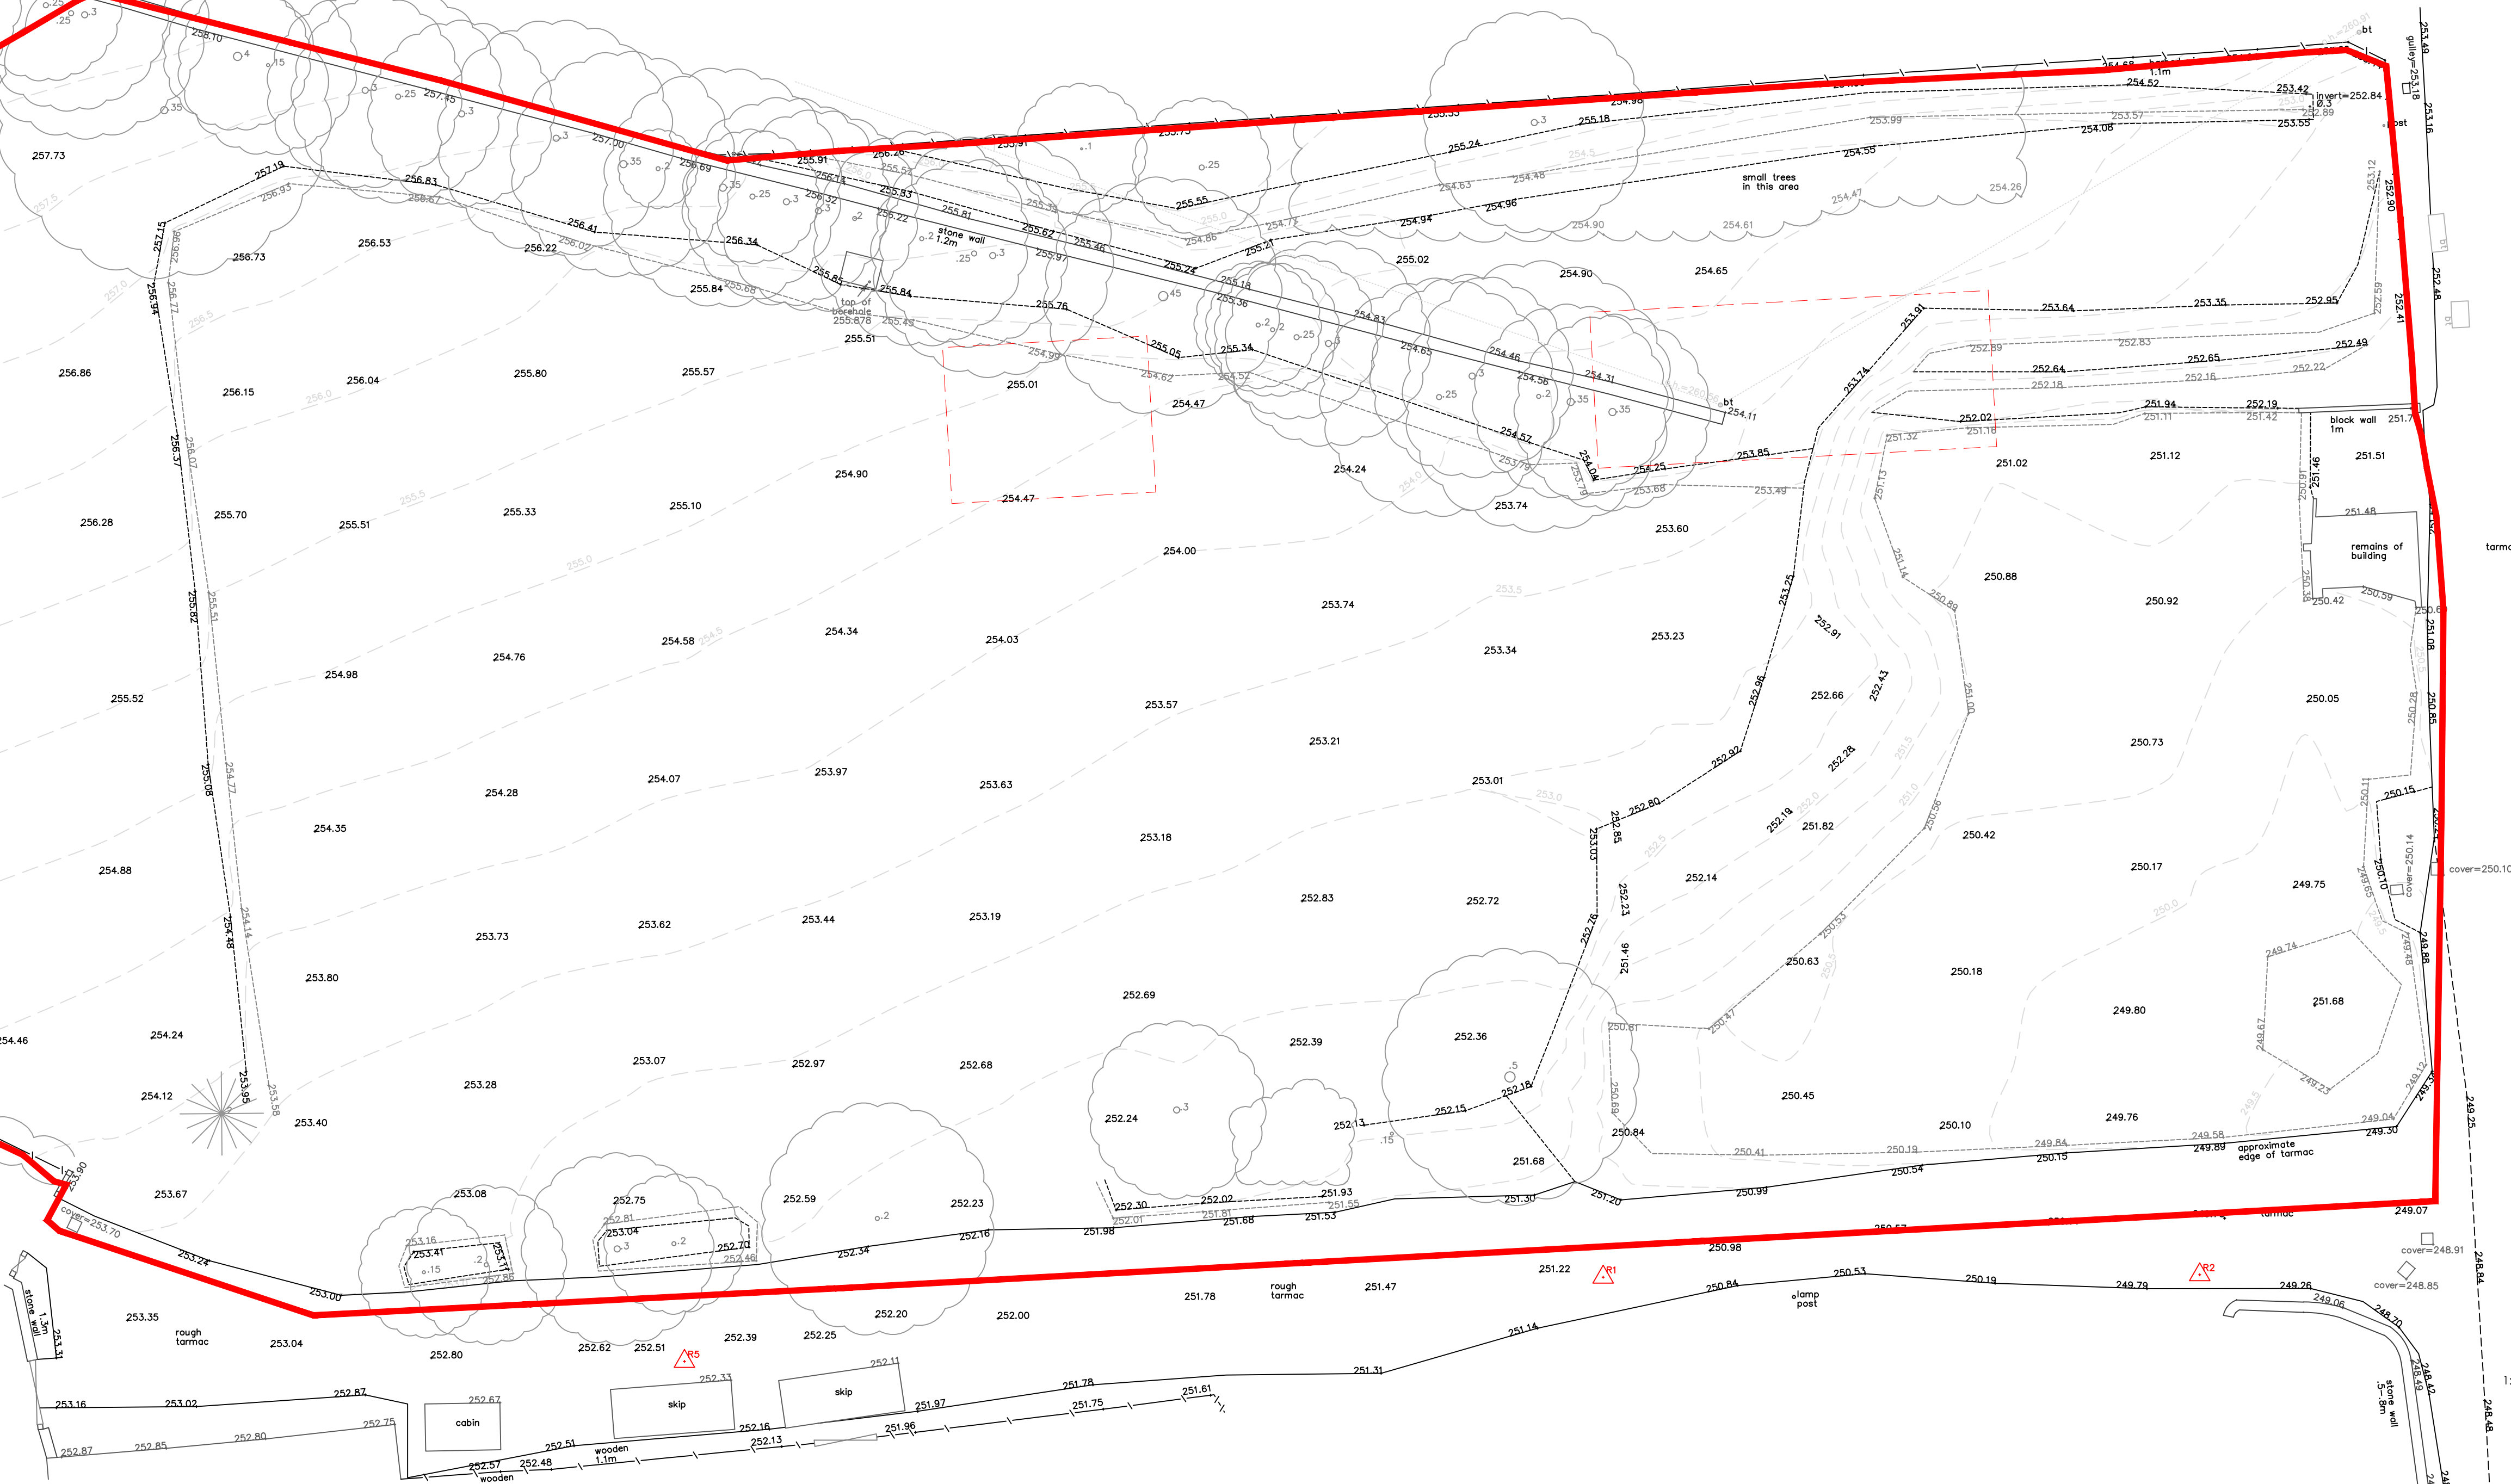

B


A

EXISTING SITE PLAN
Scale 1:200



B

A

 

Client
PENDLE VIEW DEVELOPMENTS LTD

Job Title
PROPOSED DEVELOPMENT OF THE
MOORCOCK INN SITE
RESIDENTIAL HOUSING
SLAIDBURN ROAD
WADDINGTON

Drawing Title
EXISTING SITE PLAN

Scale	Date	Drawn
1:200 @ A1	DEC 2017	Paul Gudgeon

spa
SUNDERLAND PEACOCK ARCHITECTS
SUNDERLAND PEACOCK & ASSOCIATES LTD.
HAZELMERE, IPALICO ROAD, CLITHEROE
LANCASHIRE, BB7 2AG
T 01209 423178 F 01209 427328
E info@sunderlandpeacock.com
www.sunderlandpeacock.com

5513 -07