


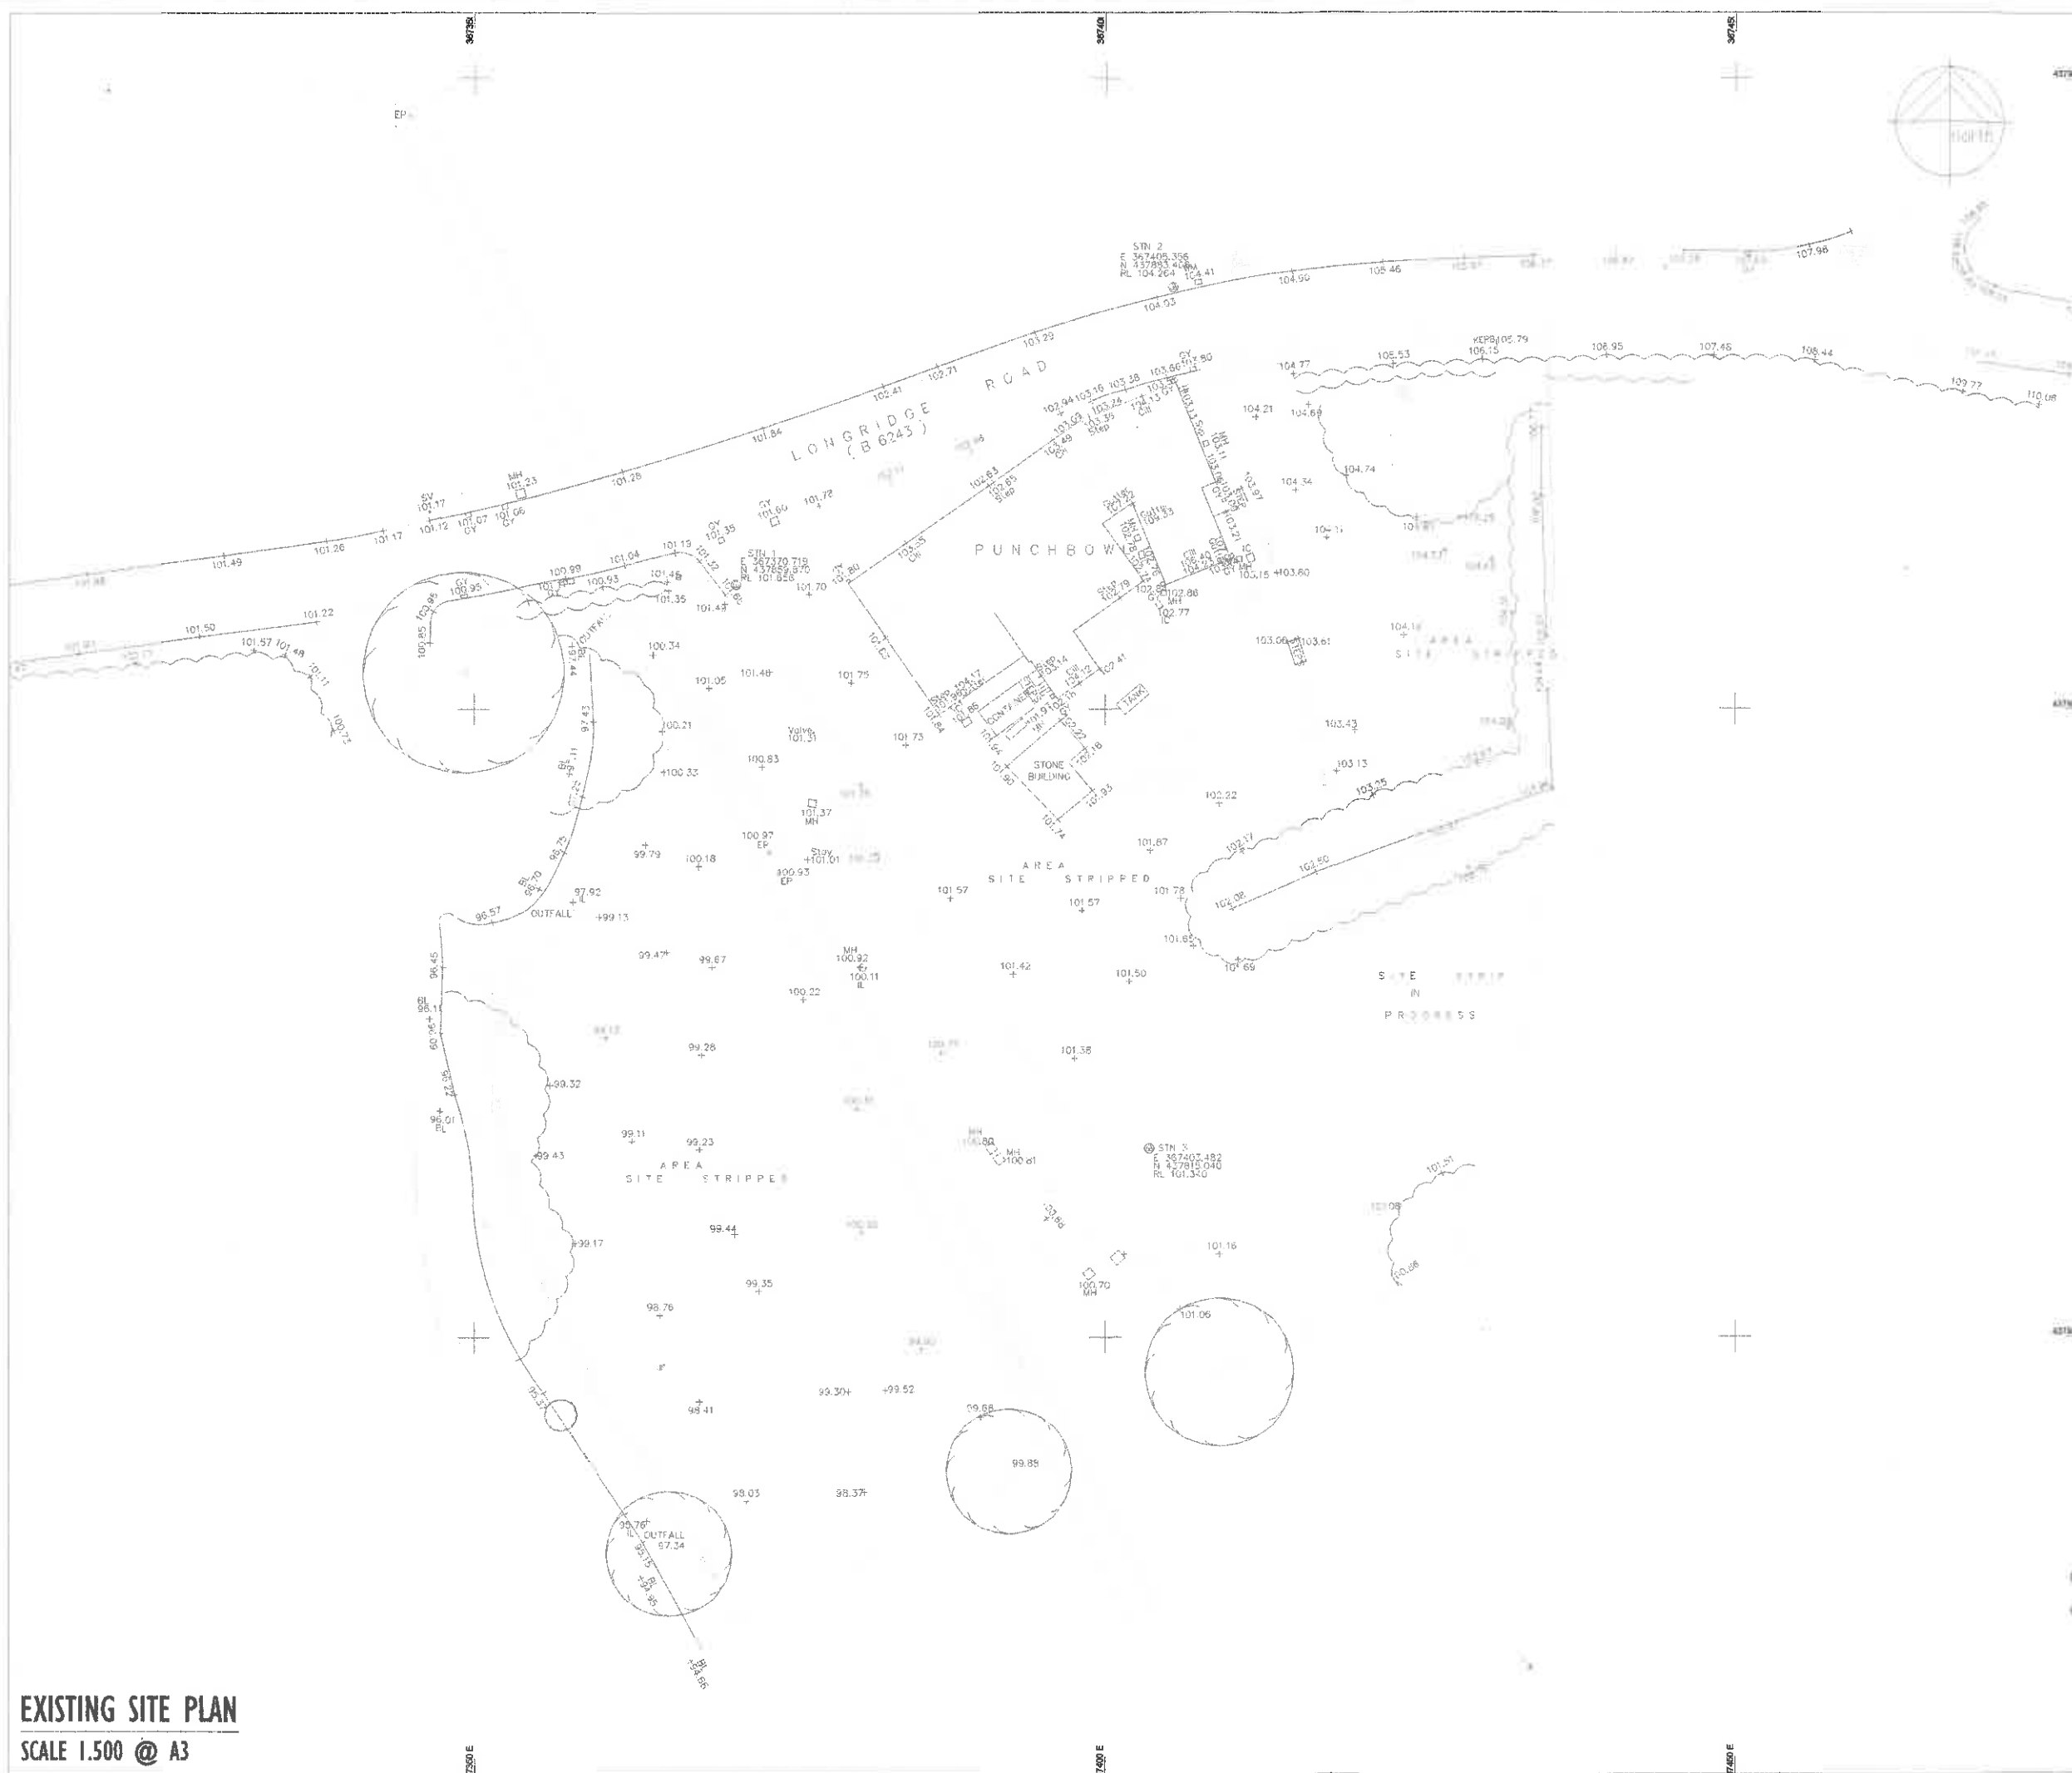

KEY

SITE AREA 0.686 Hectares

EXISTING BUILDING

SITE BOUNDARY

216

EXISTING SITE PLAN
SCALE 1:500 @ A3

320180363P
320180362P

BRAMLEY - PATE + PARTNERS
Chartered Architects - Telephone (01772) 335357

Former Punch Bowl Inn, Longridge Road, Hurst Green, Clitheroe. For Mr A Donelan	21 03 2017
Proposed re-development to form holiday houses	2765
EXISTING SITE PLAN	SK/32/02

5/8



REAR ELEVATION AS EXISTING



SIDE ELEVATION AS EXISTING

ELEVATIONS AS EXISTING

Scale 1:100

320180363P
320180362F

BRAMLEY - PATE + PARTNERS
Chartered Architects - Telephone (01772) 335357


Former Punch Bowl Inn - Longridge Road, Hurst Green, Clitheroe.	28/06/2011
Proposed re-development to form holiday lets/cafe for Mr A Donelan.	2785
1:100 @ A3	SK/00/4

3

6/8



FRONT ELEVATION AS EXISTING

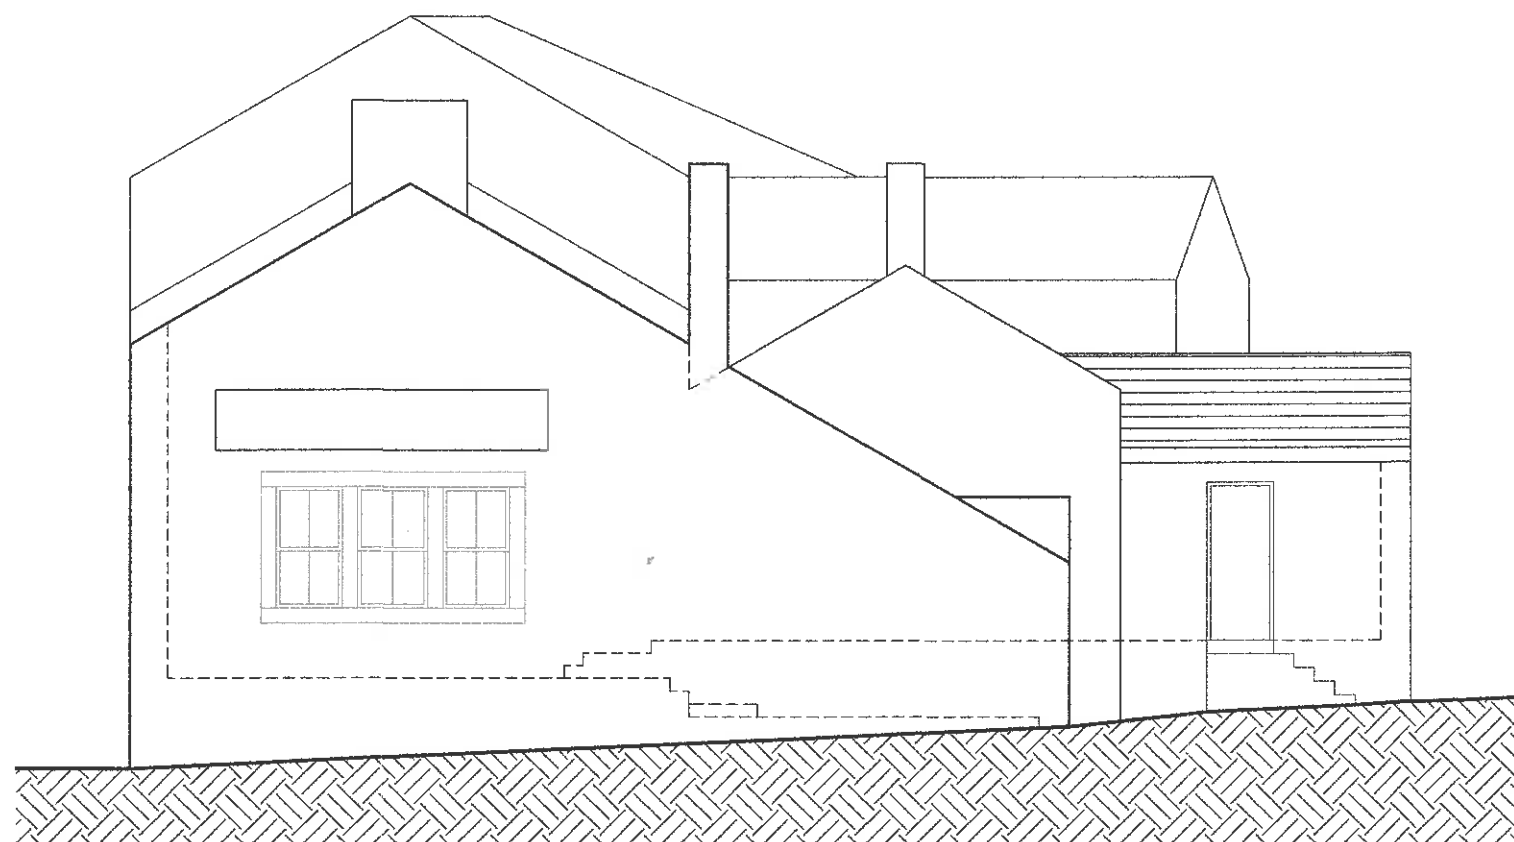

SIDE ELEVATION AS EXISTING

ELEVATIONS AS EXISTING

Scale 1:100




$7.6 \times 30 = 228$

BRAMLEY - PATE + PARTNERS
Chartered Architects - Telephone (01772) 335357

Former Punch Bowl Inn - Longridge Road, Hurst Green, Clitheroe.		28/06/2011
Proposed re-development to form holiday lets/cafe for Mr A Donelan.		2765
1:100 @ A3		SK/00/3

320180363P
320180362P

4

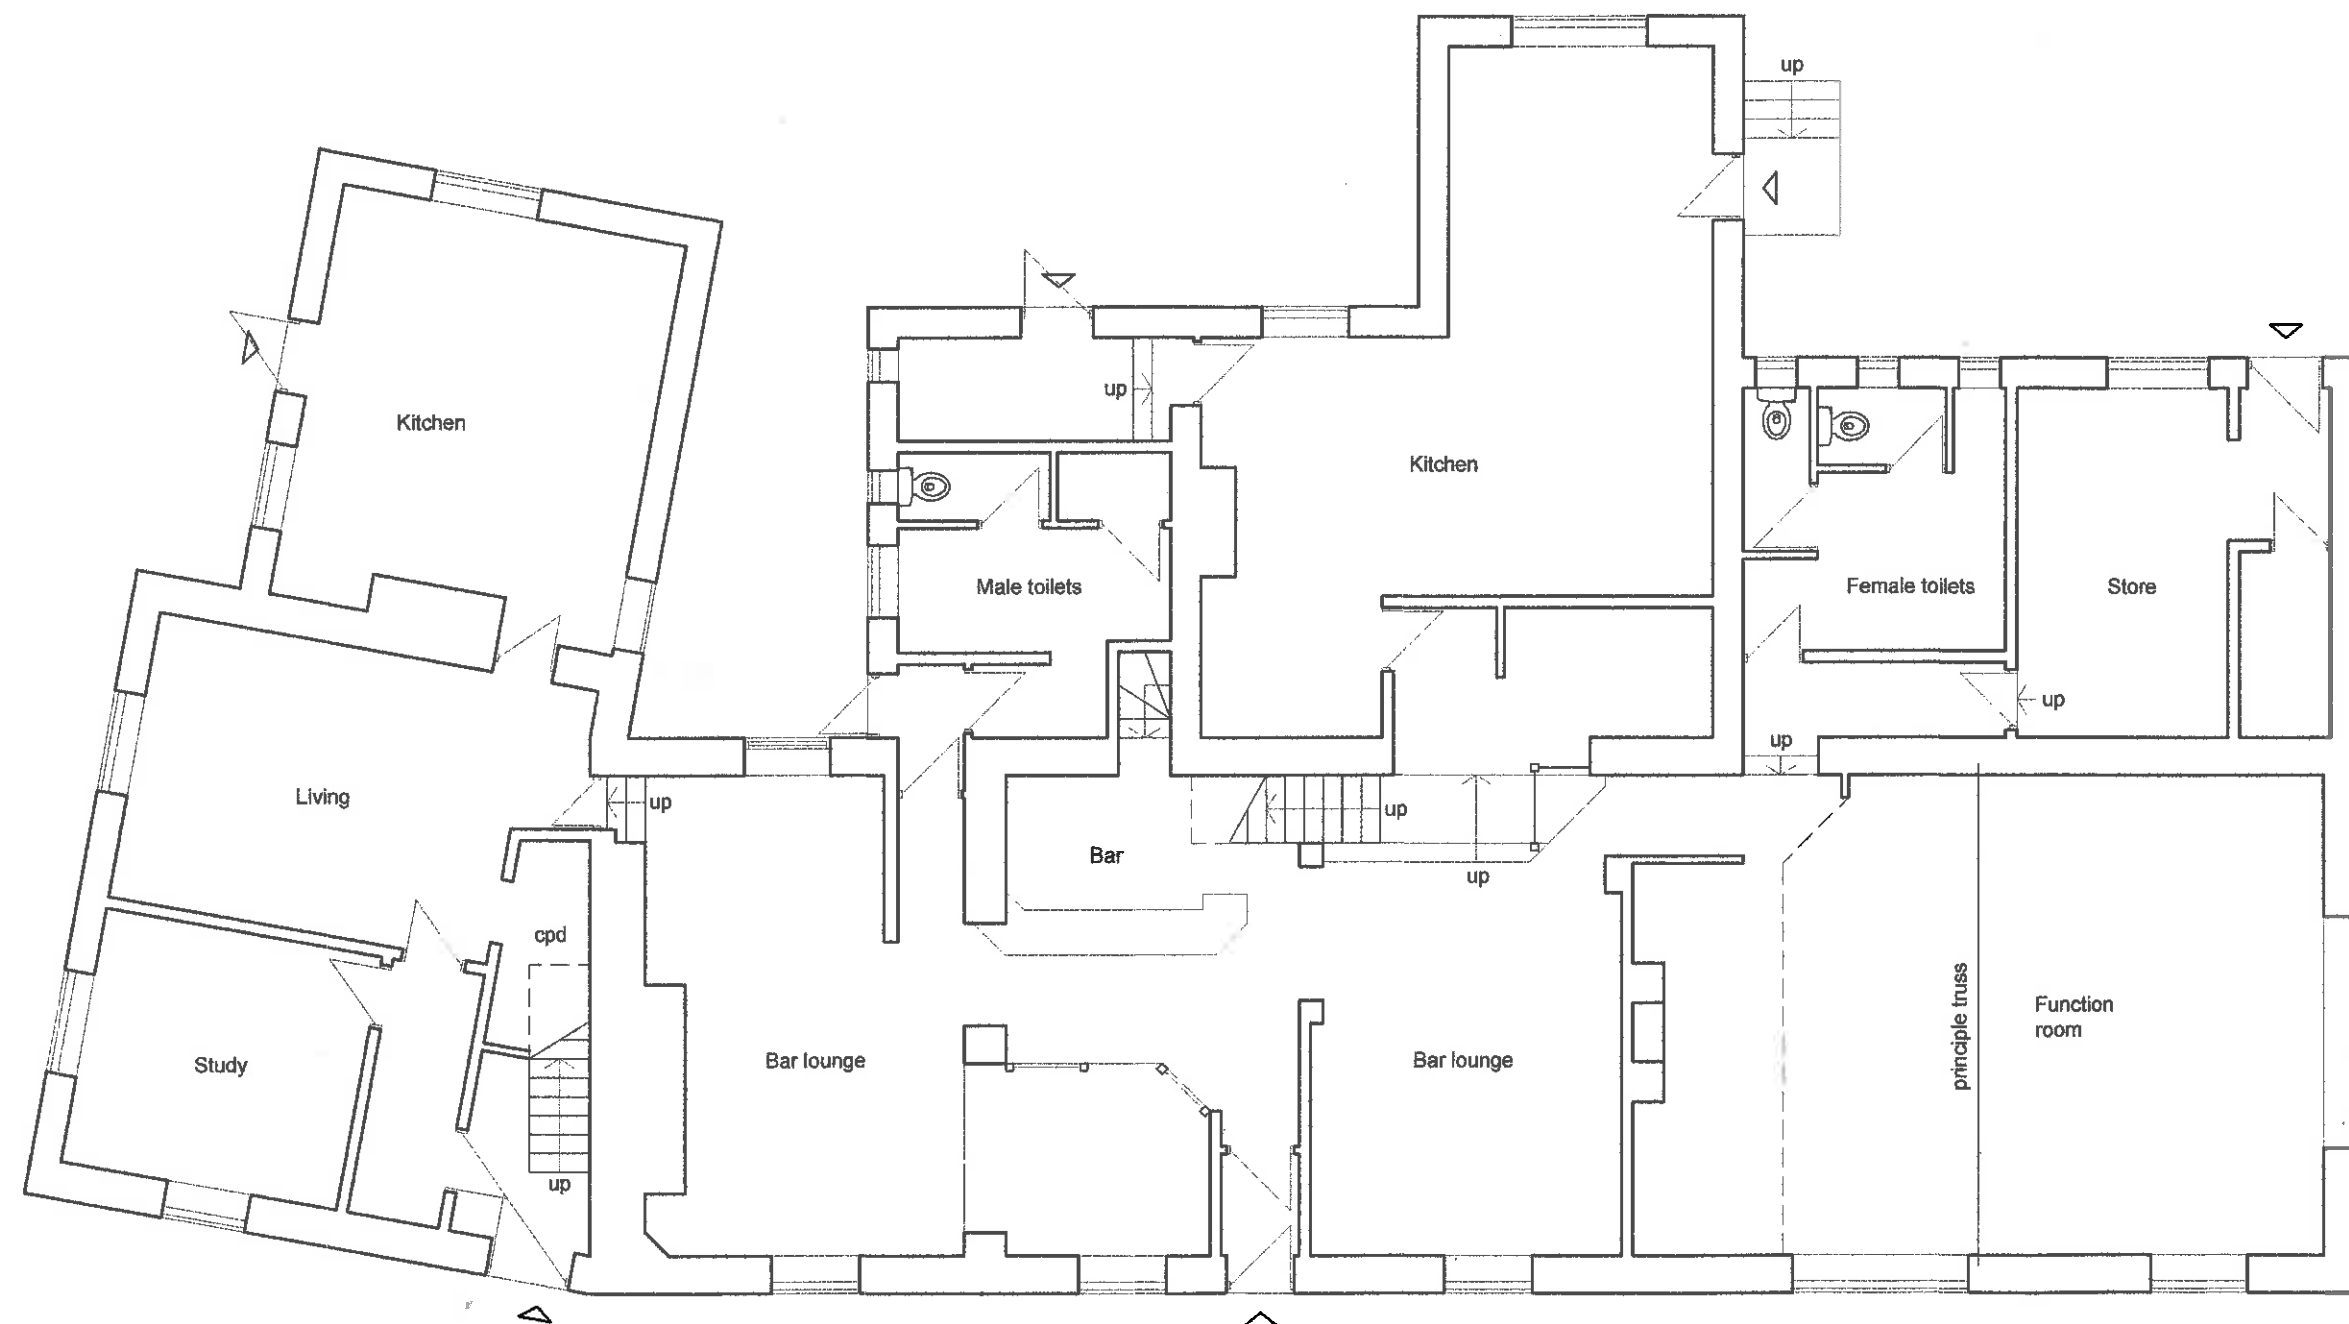

GROUND FLOOR PLAN AS EXISTING


Scale 1:100

320180363P
320180362P



BRAMLEY - PATE & PARTNERS
Chartered Architects Telephone (01772) 335357

Former Punch Bowl Inn - Longridge Road, Hurst Green, Clitheroe.	28/06/2011
Proposed re-development to form holiday lets/cafe for Mr A Donelan.	2765
1:100 @ A3	SK/00/1

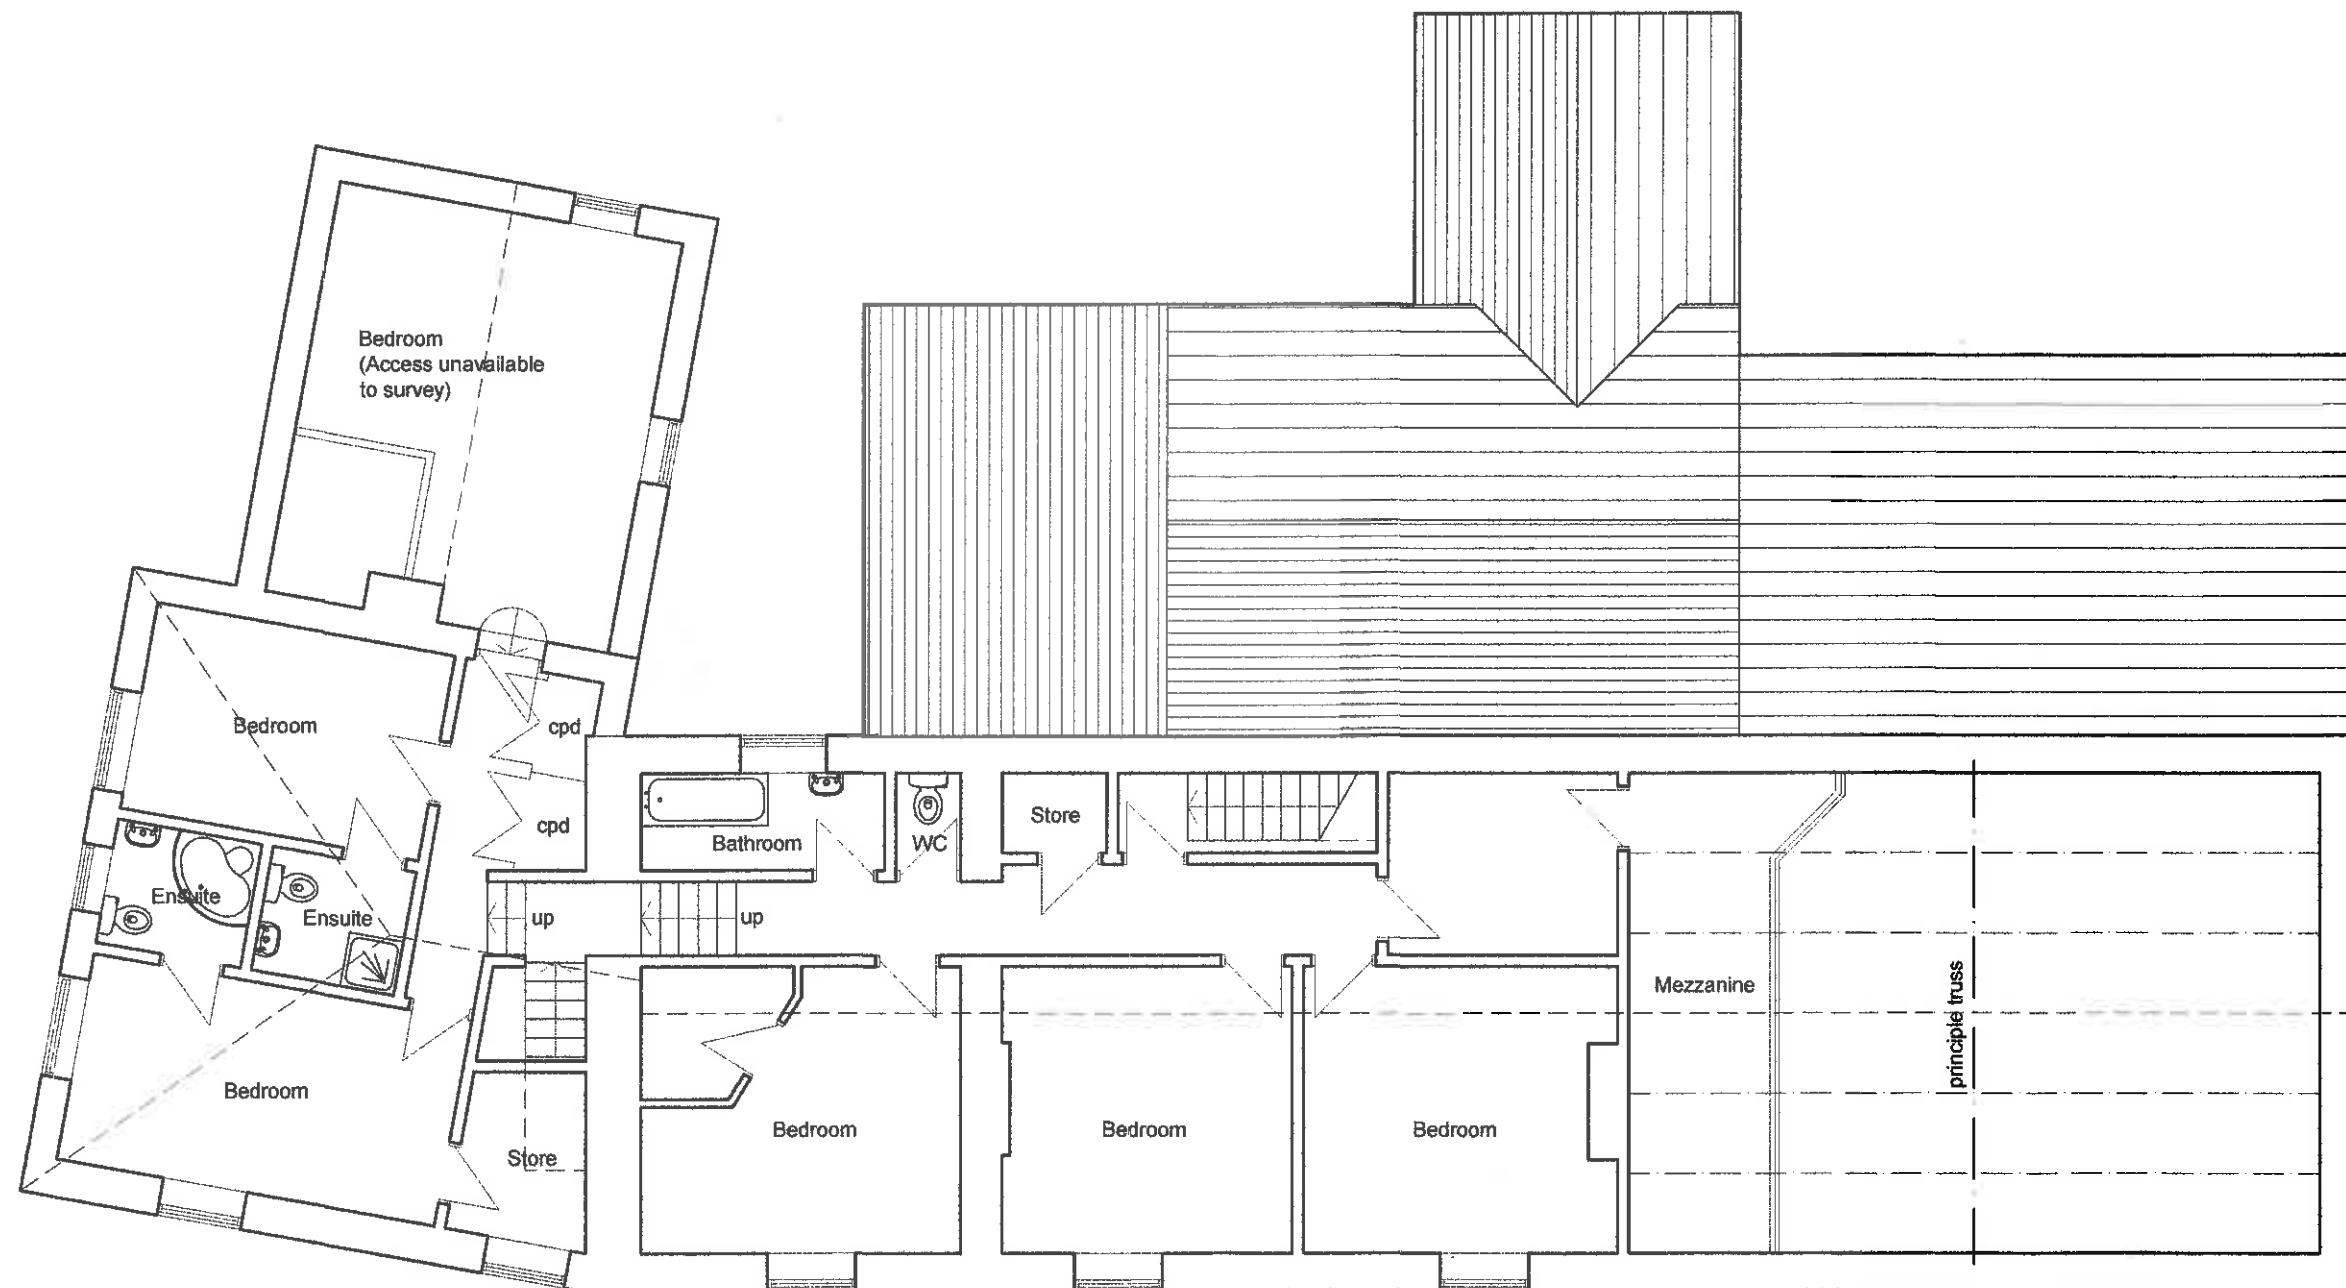

FIRST FLOOR PLAN AS EXISTING
Scale 1:100

320180363P
320180362P

BRAMLEY - PATE + PARTNERS
Chartered Architects - Telephone (01772) 335357

Former Punch Bowl Inn - Longridge Road, Hurst Green, Clitheroe.	28/06/2011
Proposed re-development to form holiday lets/cafe for Mr A Donelan.	2765
1:100 @ A3	SK/00/2