




FRONT ELEVATION - SOUTH

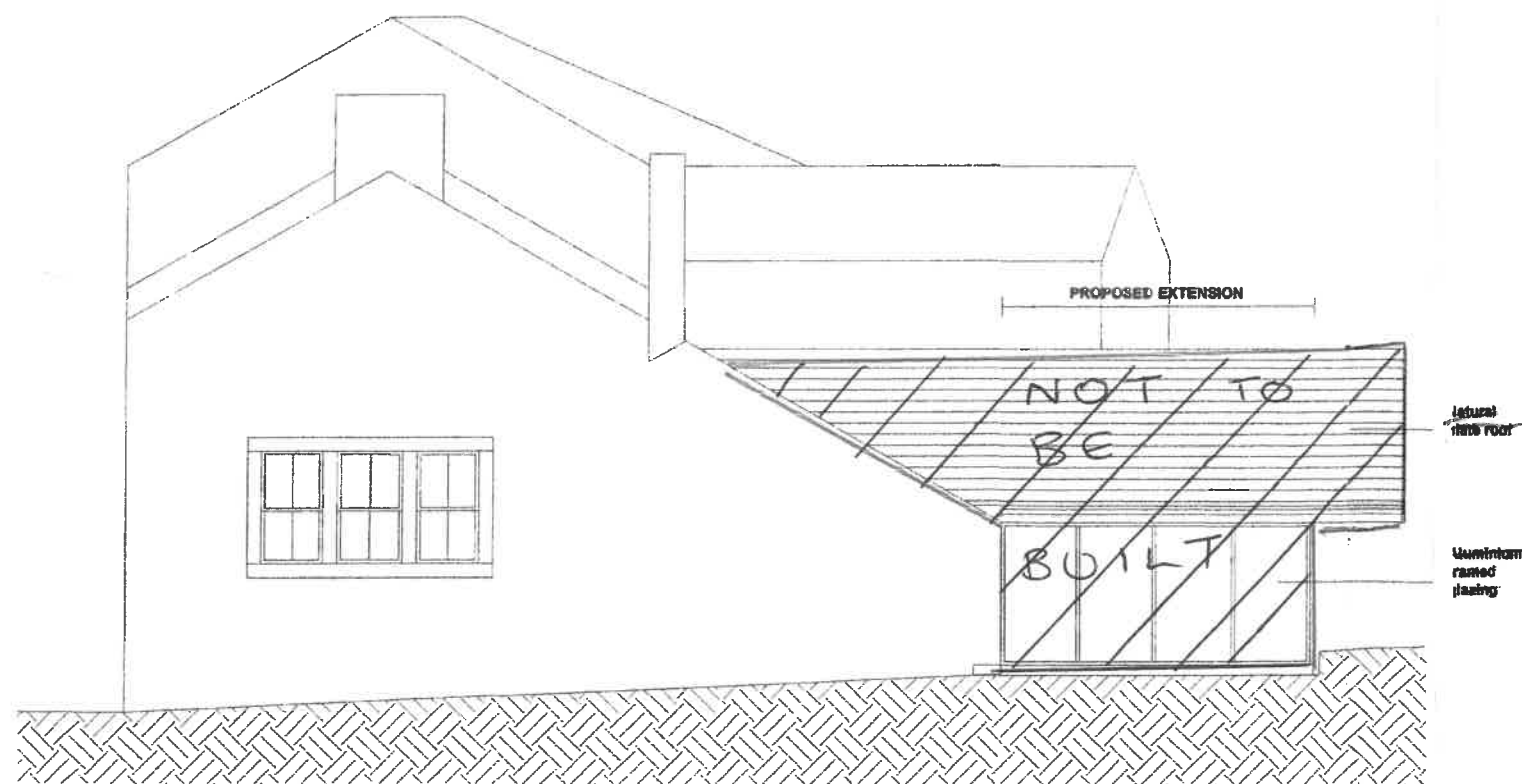

SIDE ELEVATION - WEST

PROPOSED ELEVATIONS
SCALE 1:100 @ A3

EXTENSION NOT TO BE BUILT
ELEVATIONS REMAINS THE SAME

BRAMLEY - PATE + PARTNERS
Chartered Architects - Telephone (01772) 335357

Former Punch Bowl Inn, Longridge Road, Hurst Green, Clitheroe. For Mr A Donelan	21 03 2017
Proposed re-development to form holiday lets/cafe PROPOSED FRONT / SIDE ELEVATIONS	2765
1:100 @ A3	SK/0/03B