

KEY

215

HOLIDAY LET 1	49.6 m2
HOLIDAY LET 2	96.4 m2
HOLIDAY LET 3	54.0 m2
HOLIDAY LET 4	50.2 m2
HOLIDAY LET 5	52.0 m2


STORAGE AREA 108 m2

PROPOSED EXTENSION

AMENDED PLANS RECEIVED
DATE 17/9/18

320180362

Demolitions shown dashed

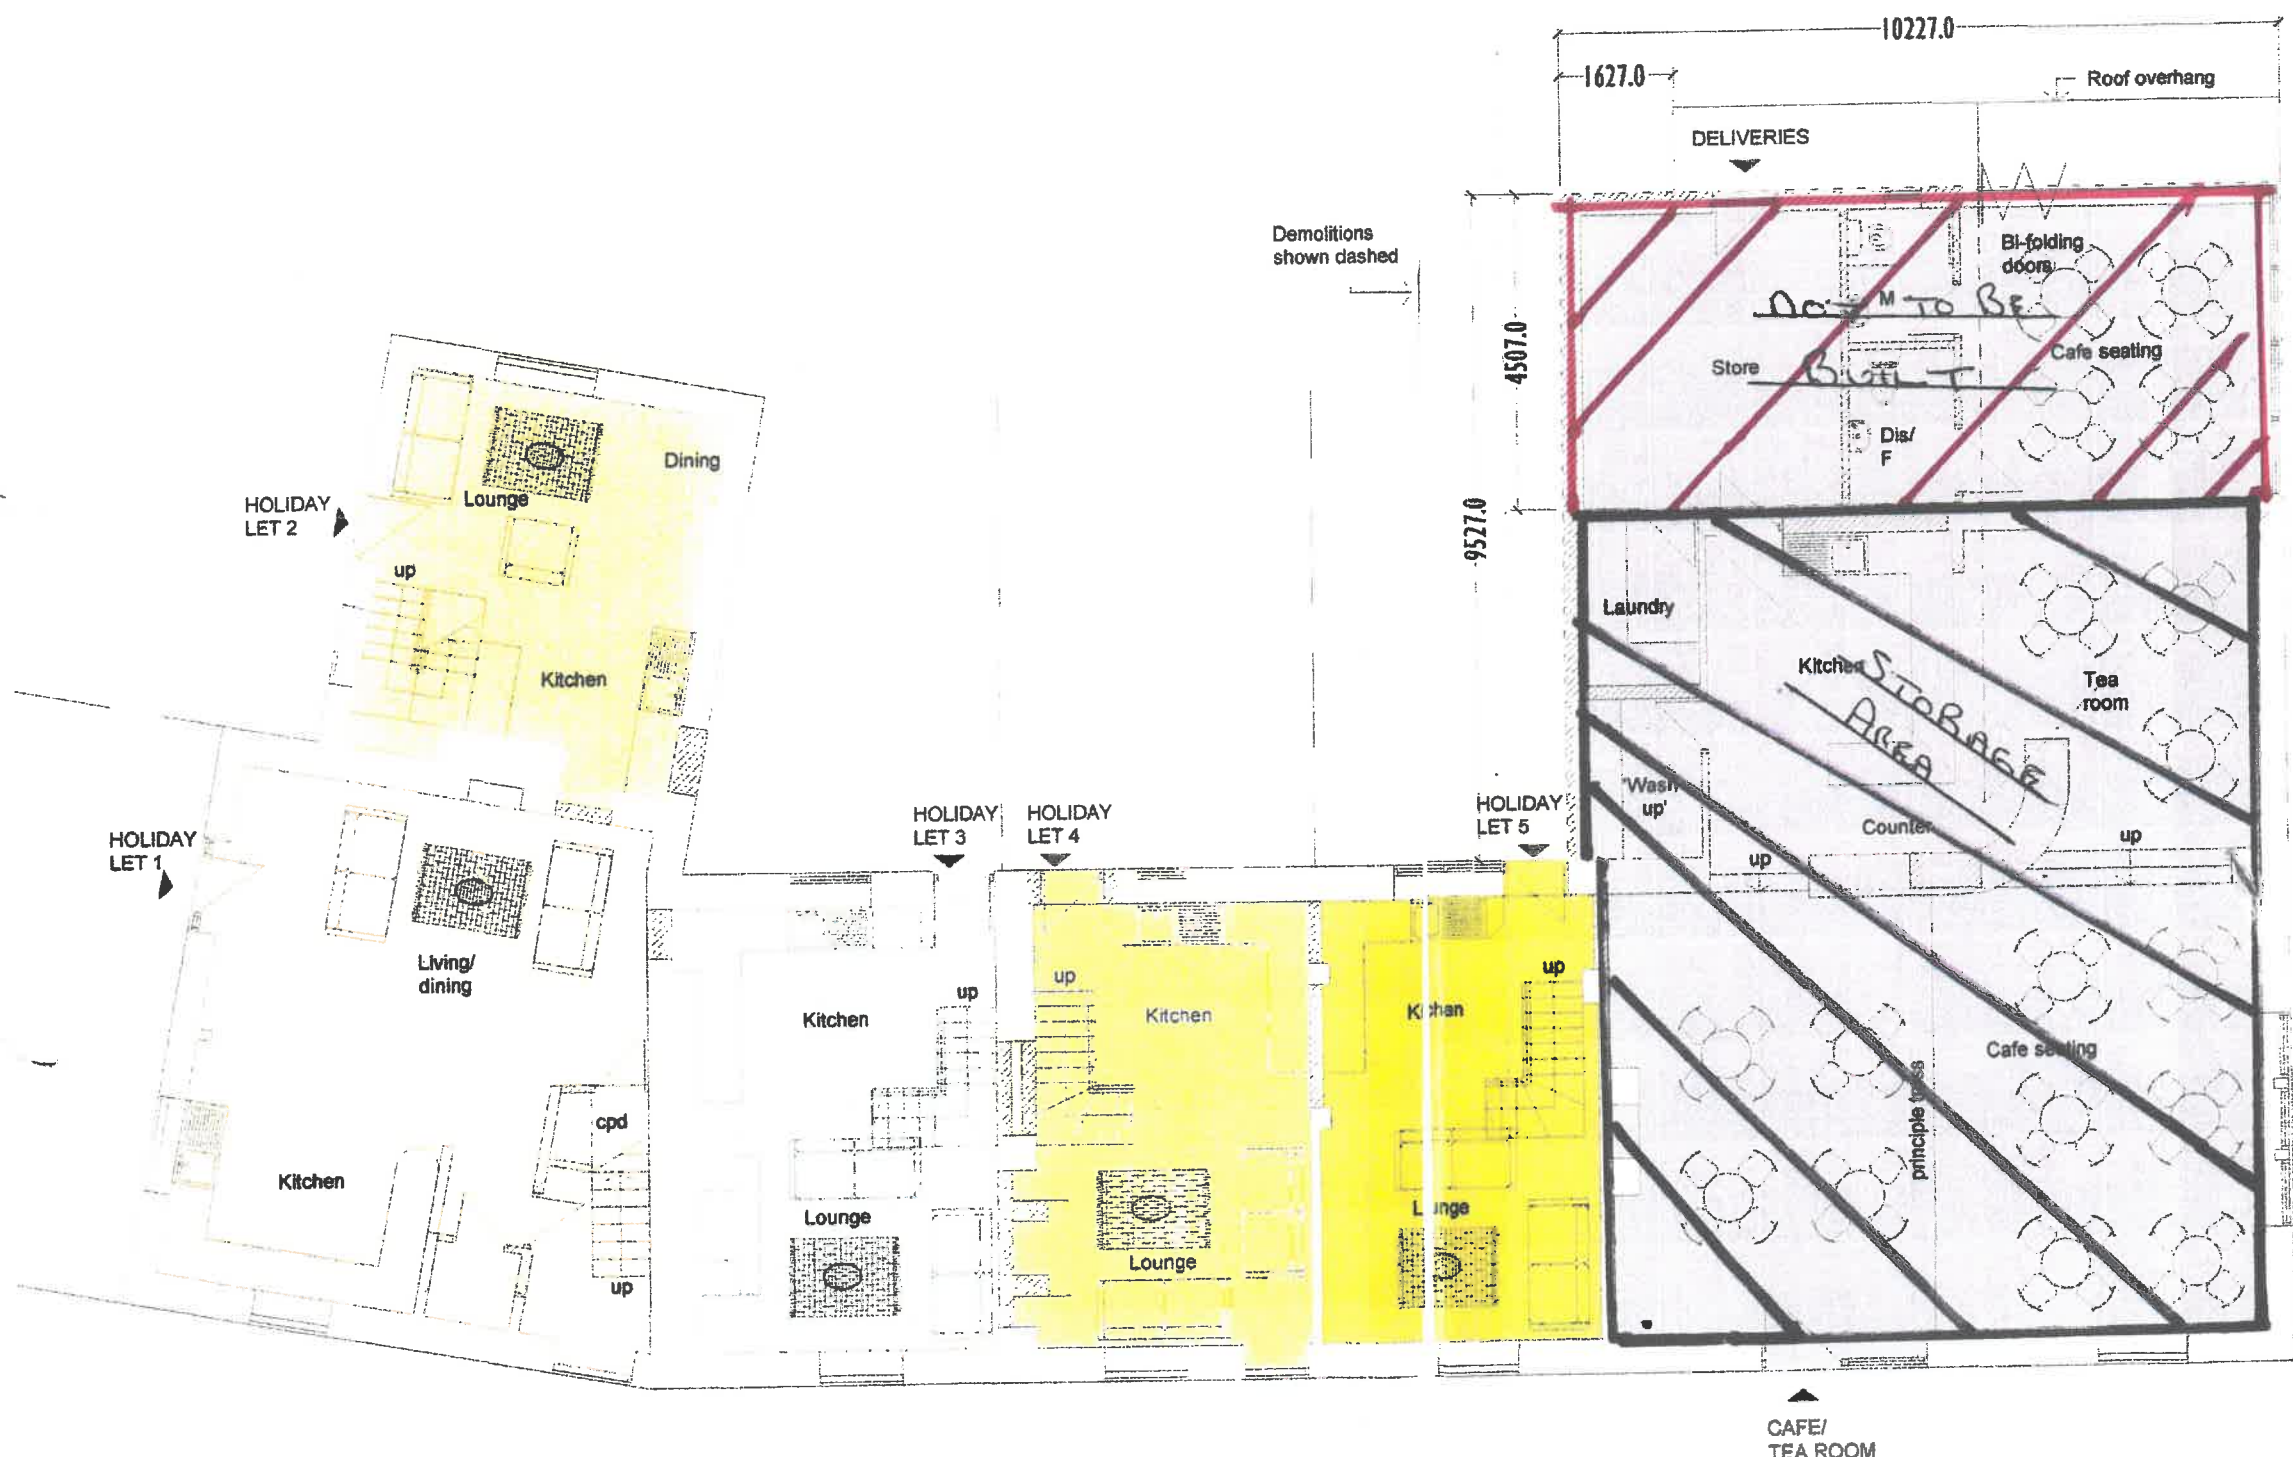

PROPOSED GROUND FLOOR PLAN - REV C
SCALE 1:100 @ A3

BRAMLEY - PATE + PARTNERS
Chartered Architects - Telephone (01772) 335357

Former Punch Bowl Inn, Longridge Road, Hurst Green, Clitheroe. For Mr A Donelan	05 04 2017
Proposed re-development to form holiday lets/caf	2765
PROPOSED GROUND FLOOR PLAN	SK/0/01C