




PROPOSED GROUND FLOOR PLAN

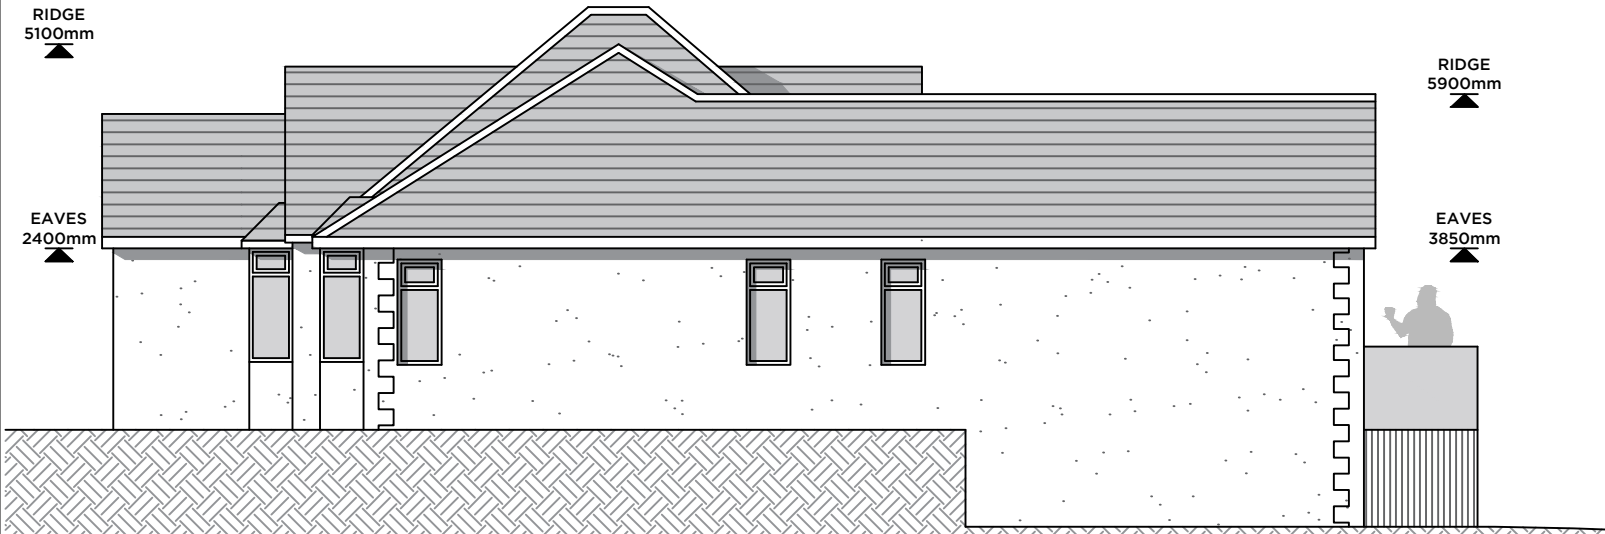

PROPOSED NORTH-EAST ELEVATION

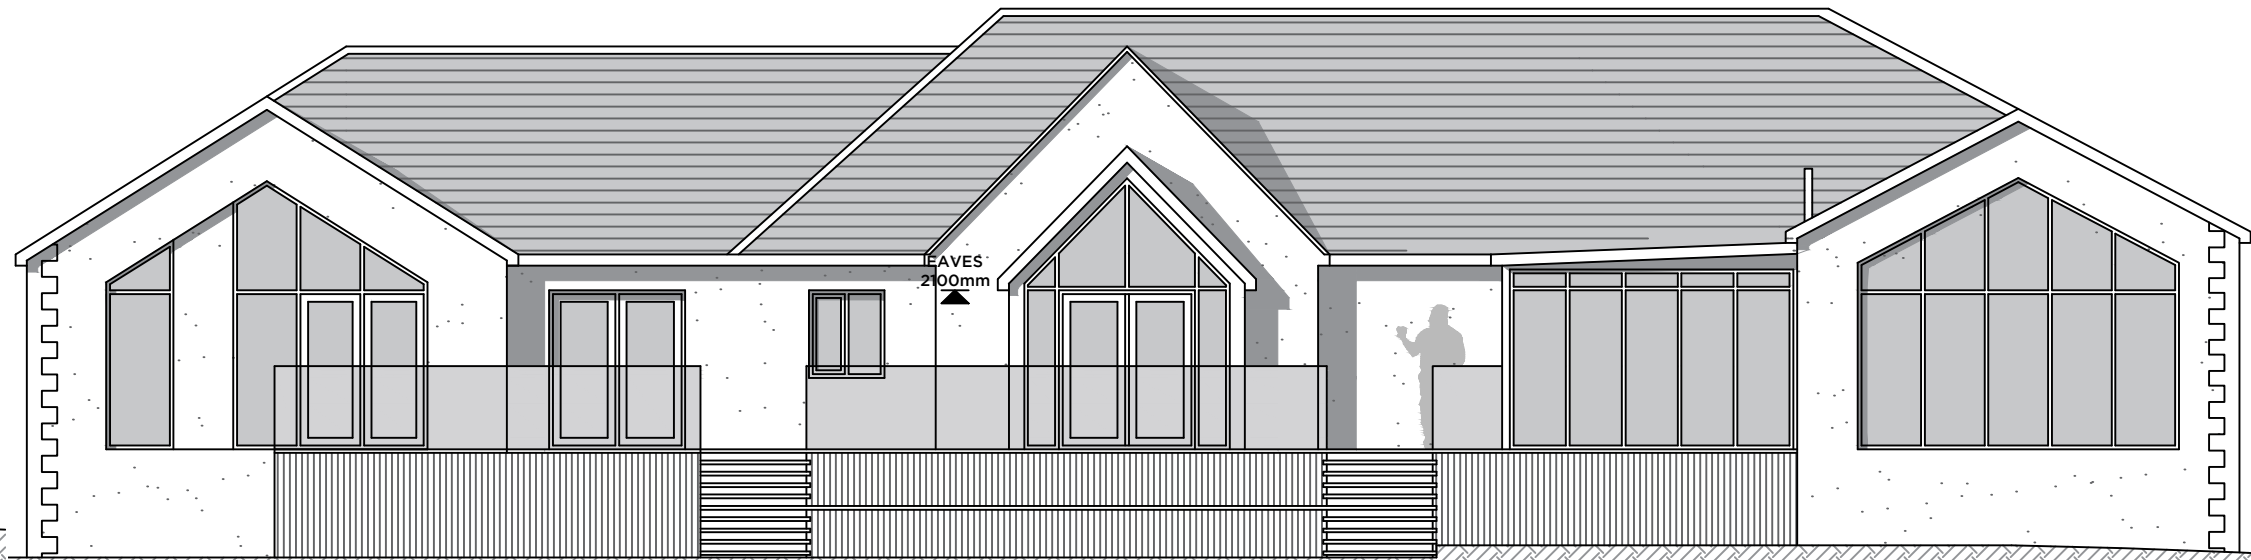

PROPOSED NORTH-WEST ELEVATION

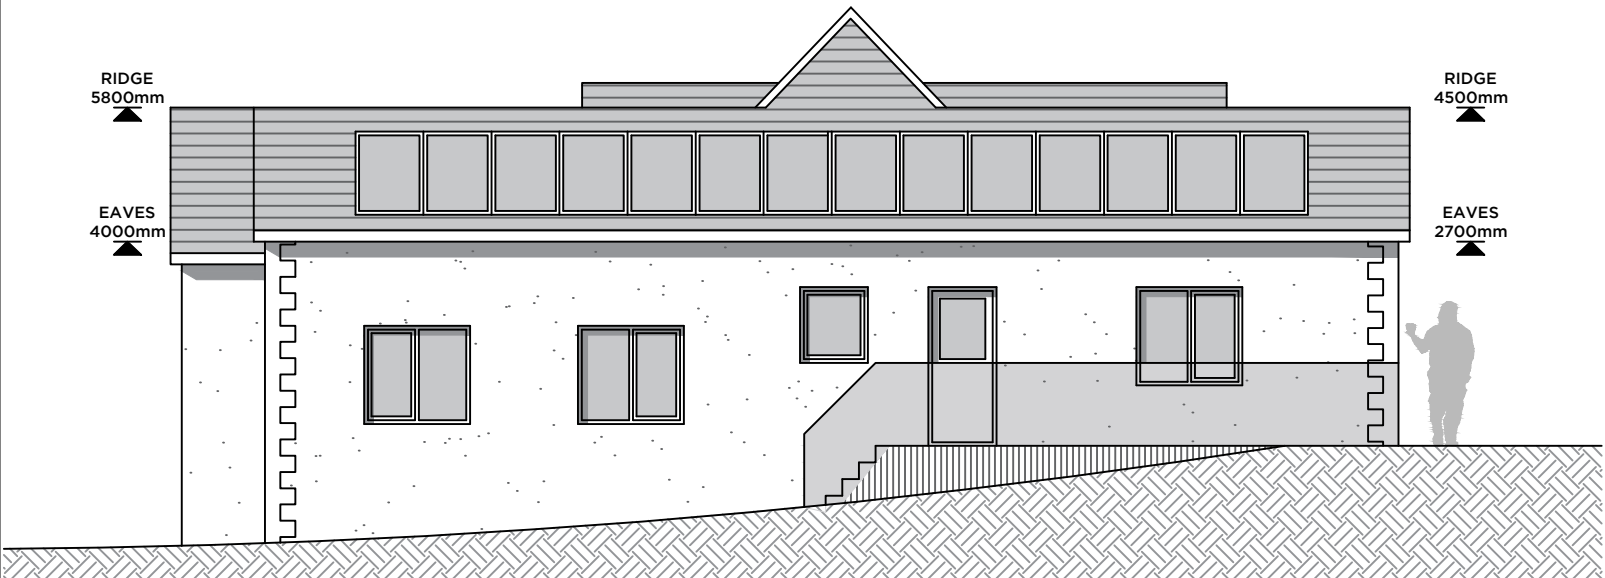

PROPOSED SOUTH-WEST ELEVATION



PROPOSED SOUTH-EAST ELEVATION

Notes:

Rev	Date	Revision
<div>Peter Hitchen Architects</div>		
project: <div>PROPOSED EXTENSIONS & INTERIOR ALTERATIONS TO SPRINGFIELD, WISWELL, CLITHEROE, BB7 9BS</div>		
client: <div>MR & MRS DAVIES</div>		
drawing title: <div>PROPOSED GROUND FLOOR PLAN & ELEVATIONS</div>		
scale: <div>1:100 @ A2</div>		
drawn: <div>DS</div>	checked: <div>PH</div>	
date: <div>26/04/18</div>		
project no. <div>PHA/136</div>	drg. no. <div>400</div>	rev. <div>A</div>