


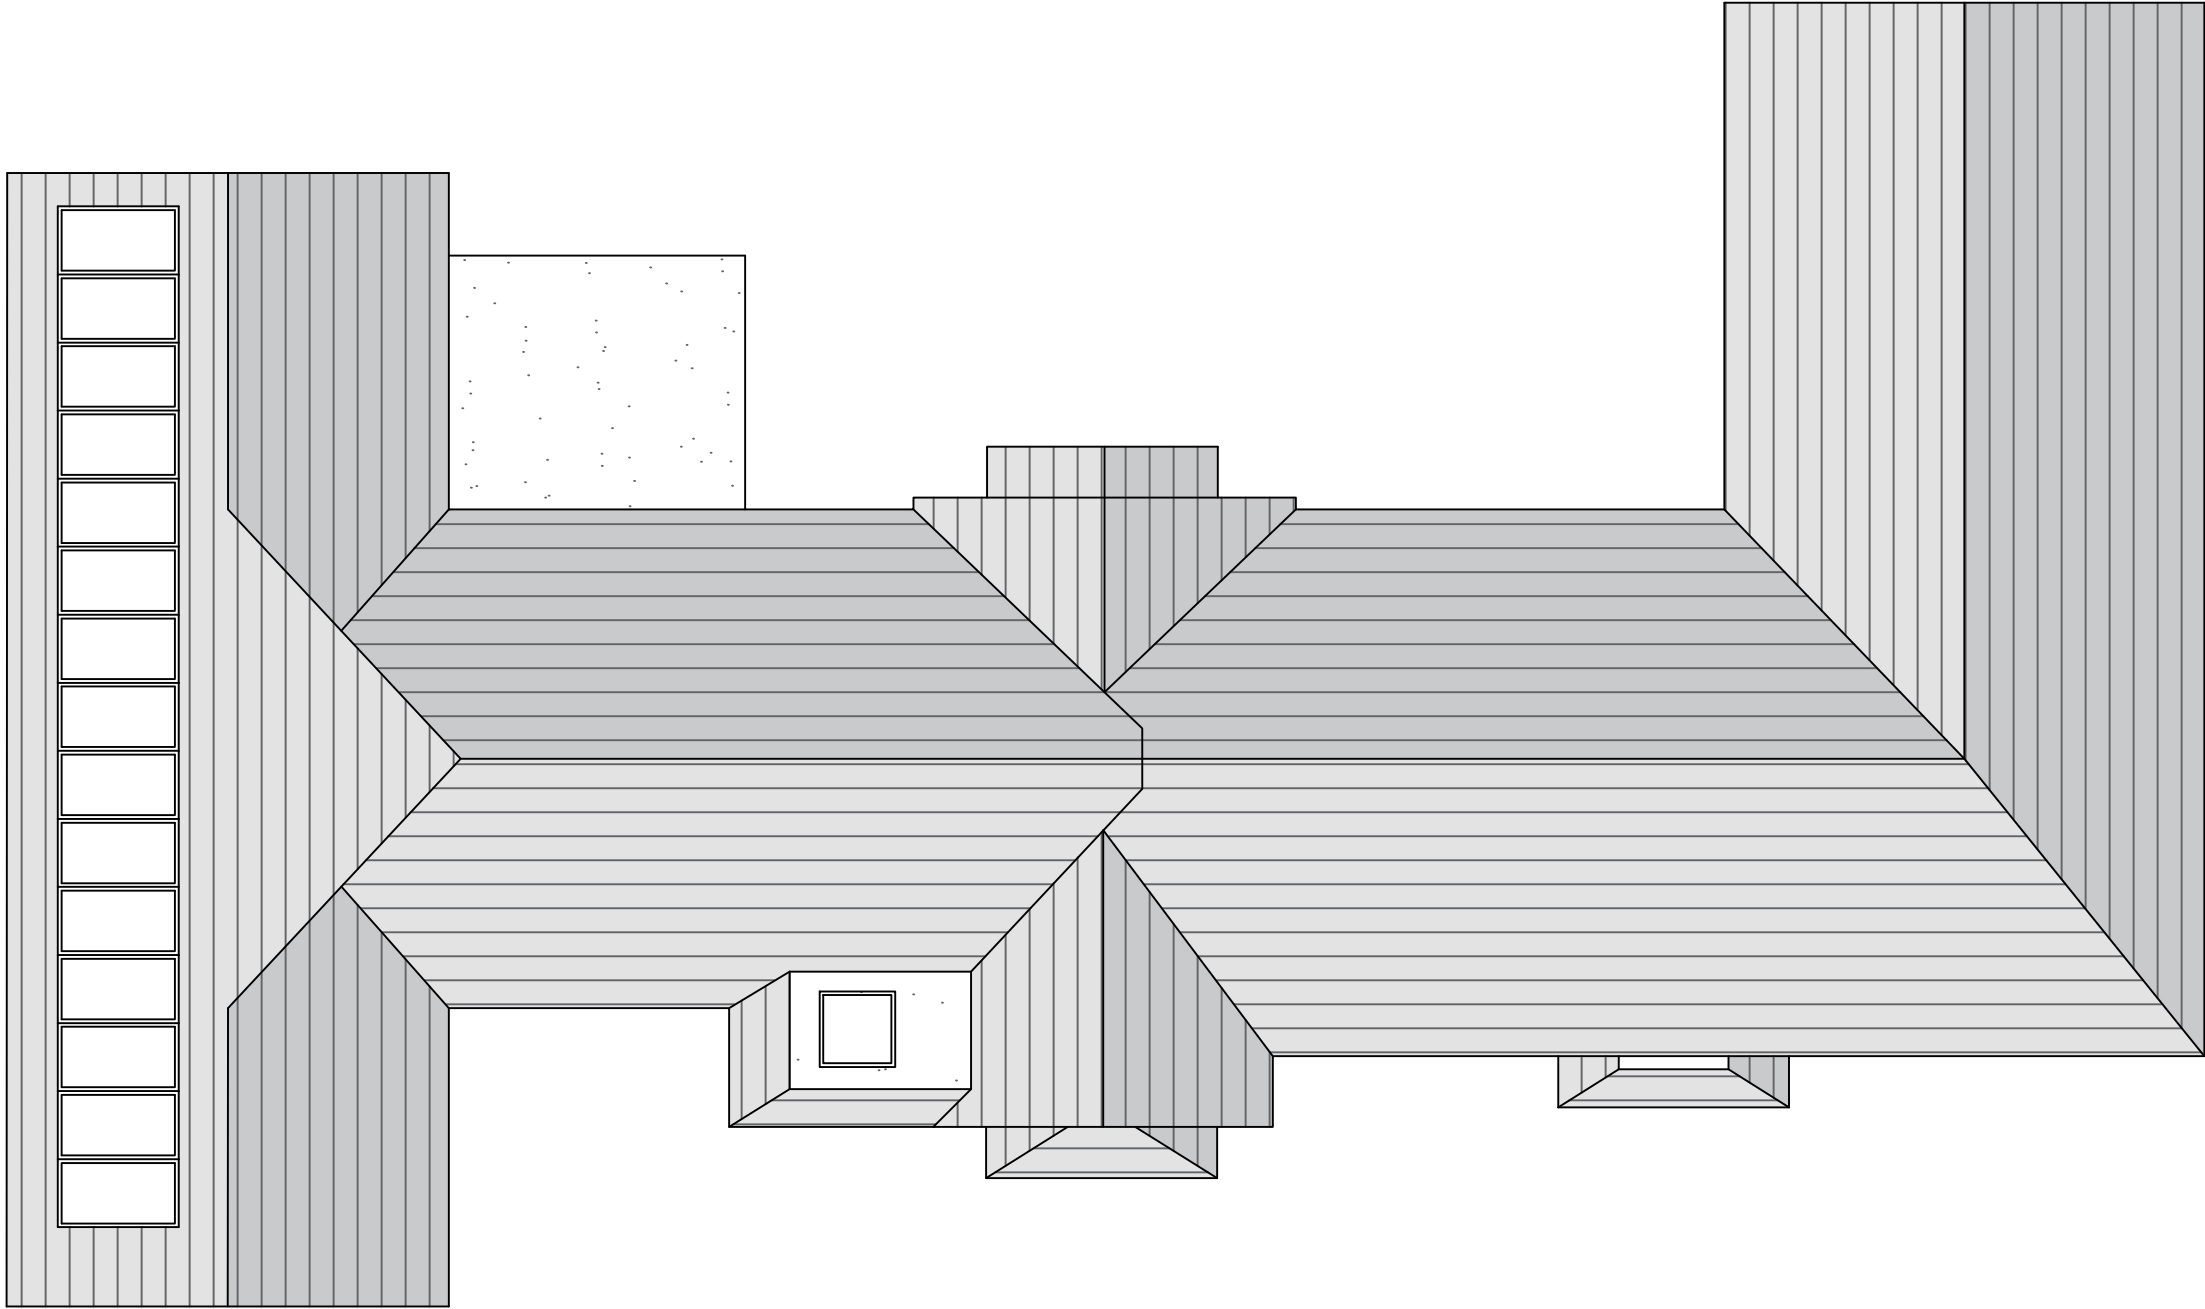

Notes:

Rev	Date	Revision
-----	------	----------

Peter Hitchen
Architects

project:
**PROPOSED EXTENSIONS &
INTERIOR ALTERATIONS TO
SPRINGFIELD, WISWELL,
CLITHEROE, BB7 9BS**

client:
MR & MRS DAVIES

drawing title:
PROPOSED ROOF PLAN

scale:
1:100 @ A3

drawn: DS	checked: PH
---------------------	-----------------------

date:
12/06/18

project no. PHA/136	drg. no. 600	rev. A
-------------------------------	------------------------	------------------