



Existing Part Site Plan
Scale 1:100



Existing Ground Floor Plan
Scale 1:50

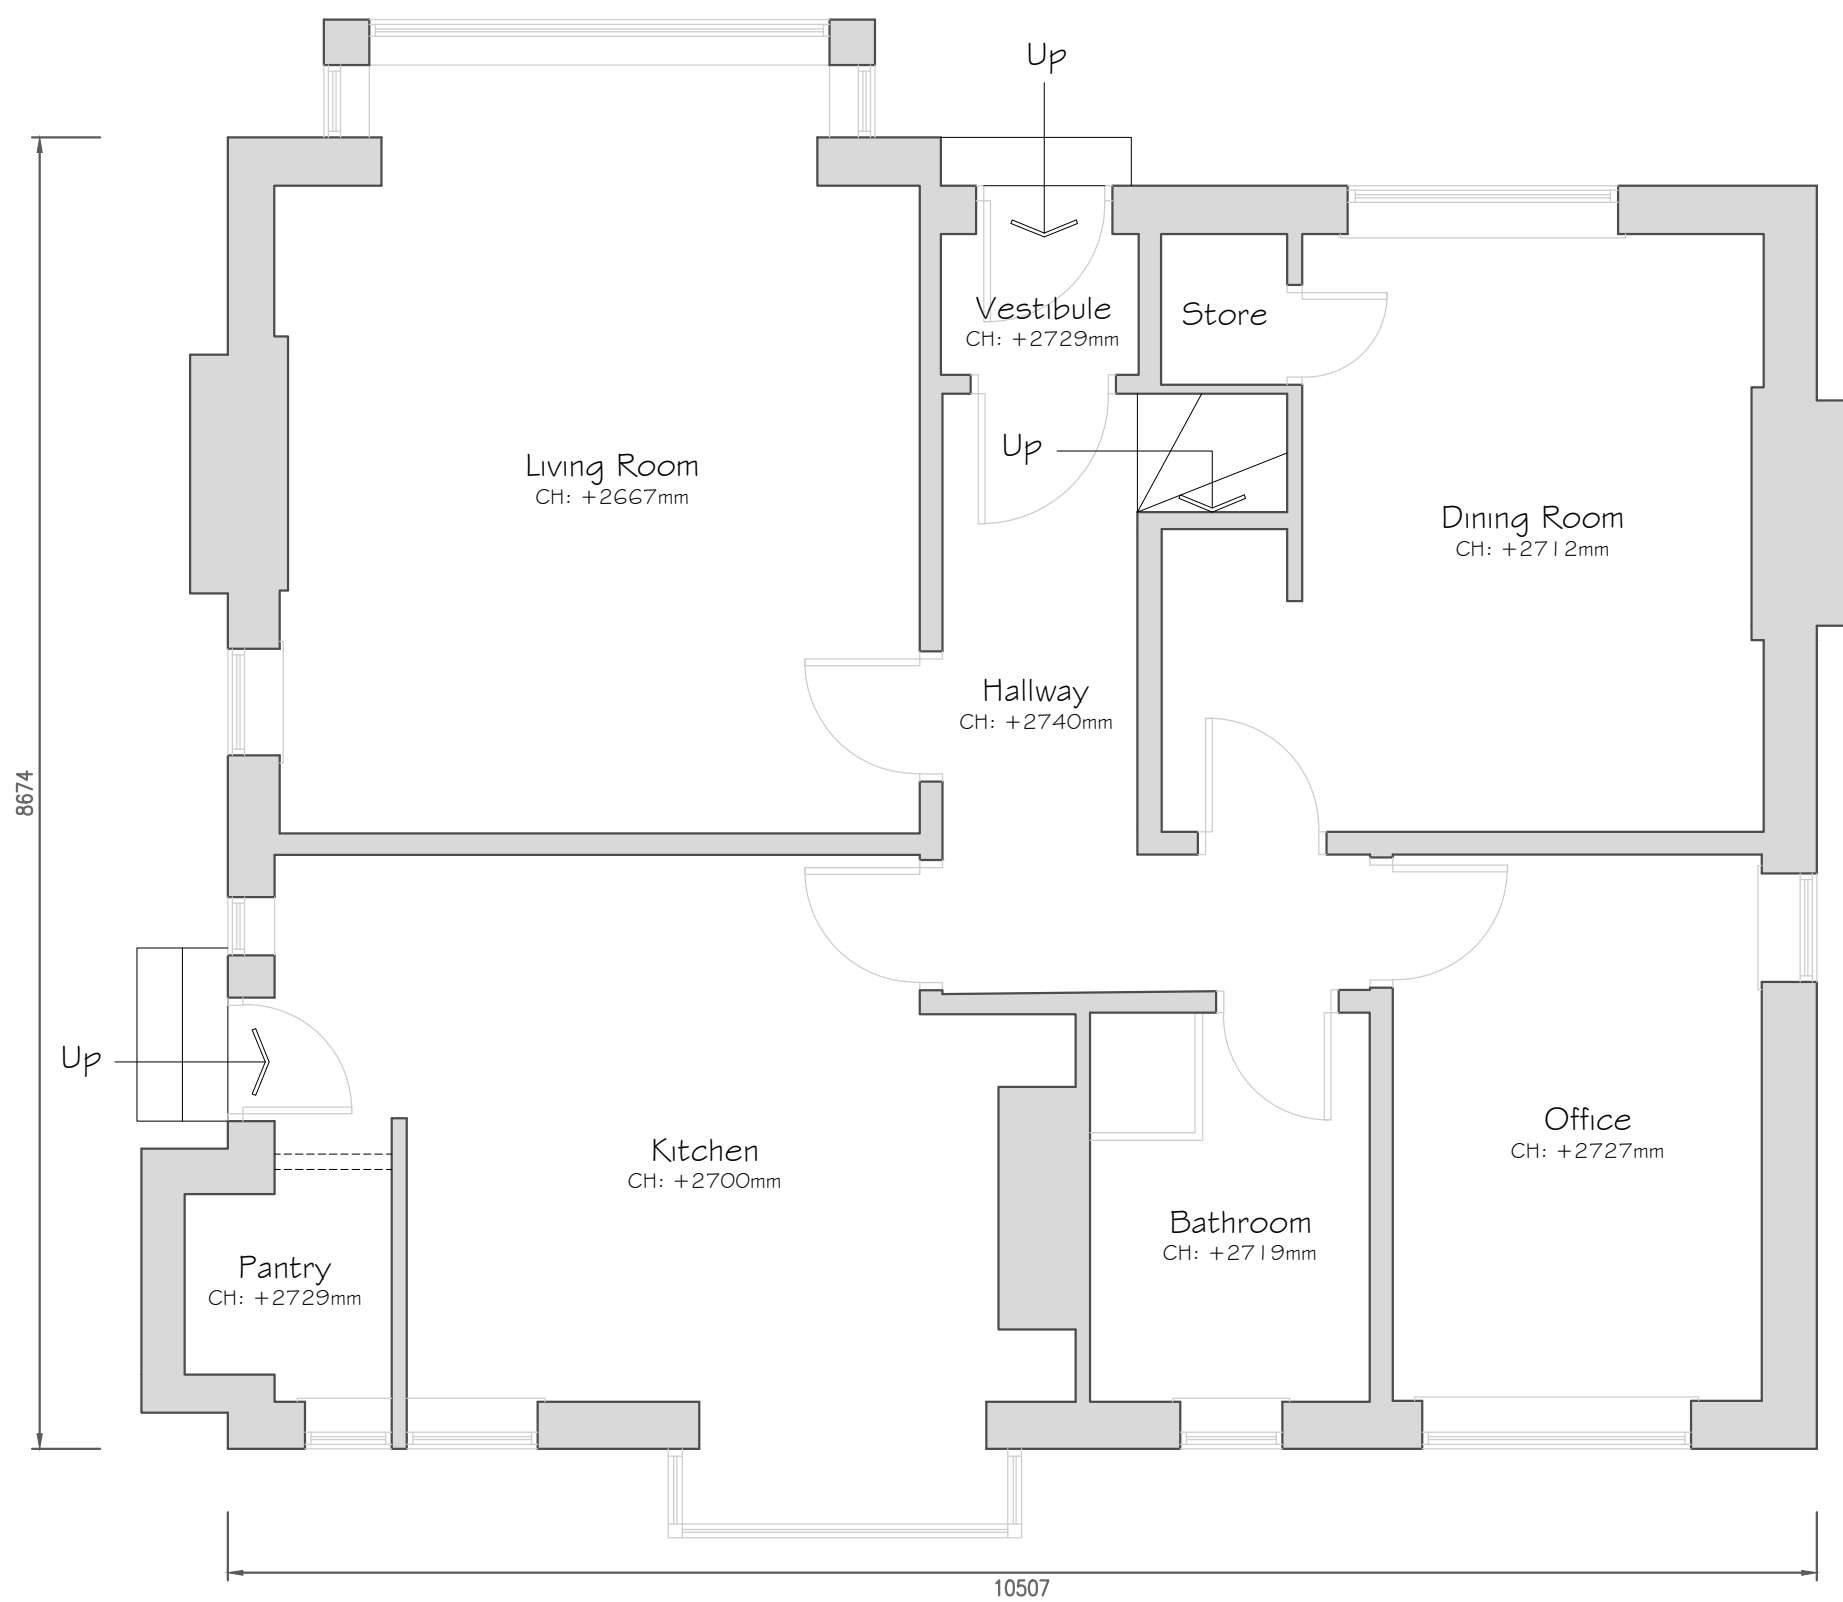


Existing South Facing Elevation
Scale 1:50

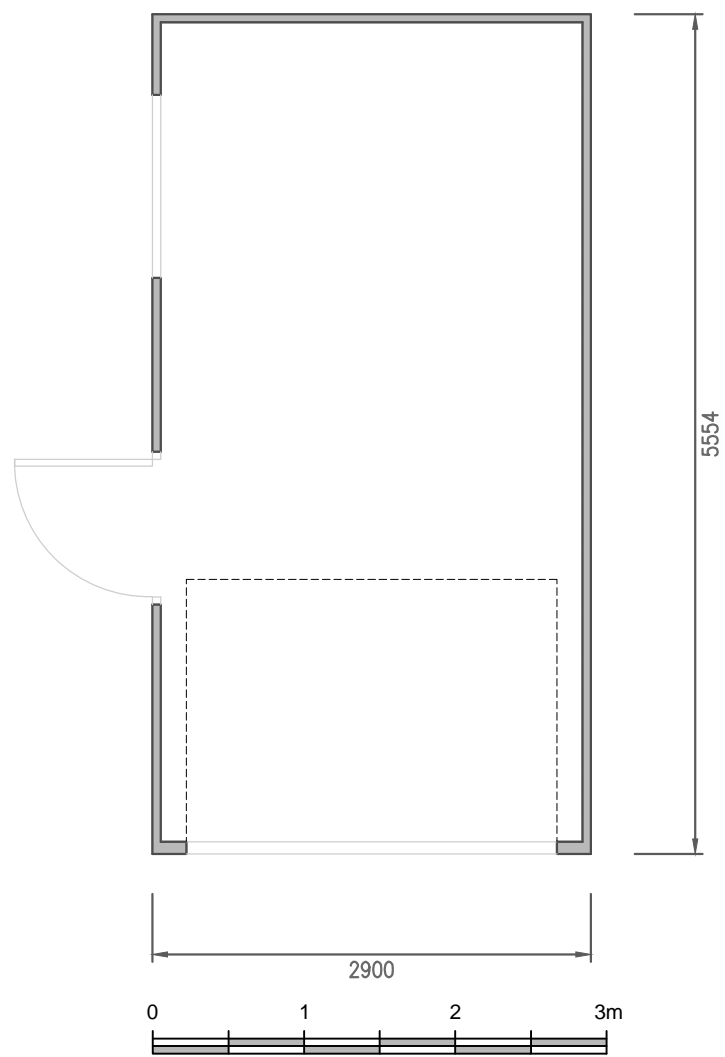


Existing Garage Plan
Scale 1:50




Existing East Facing Elevation
Scale 1:50

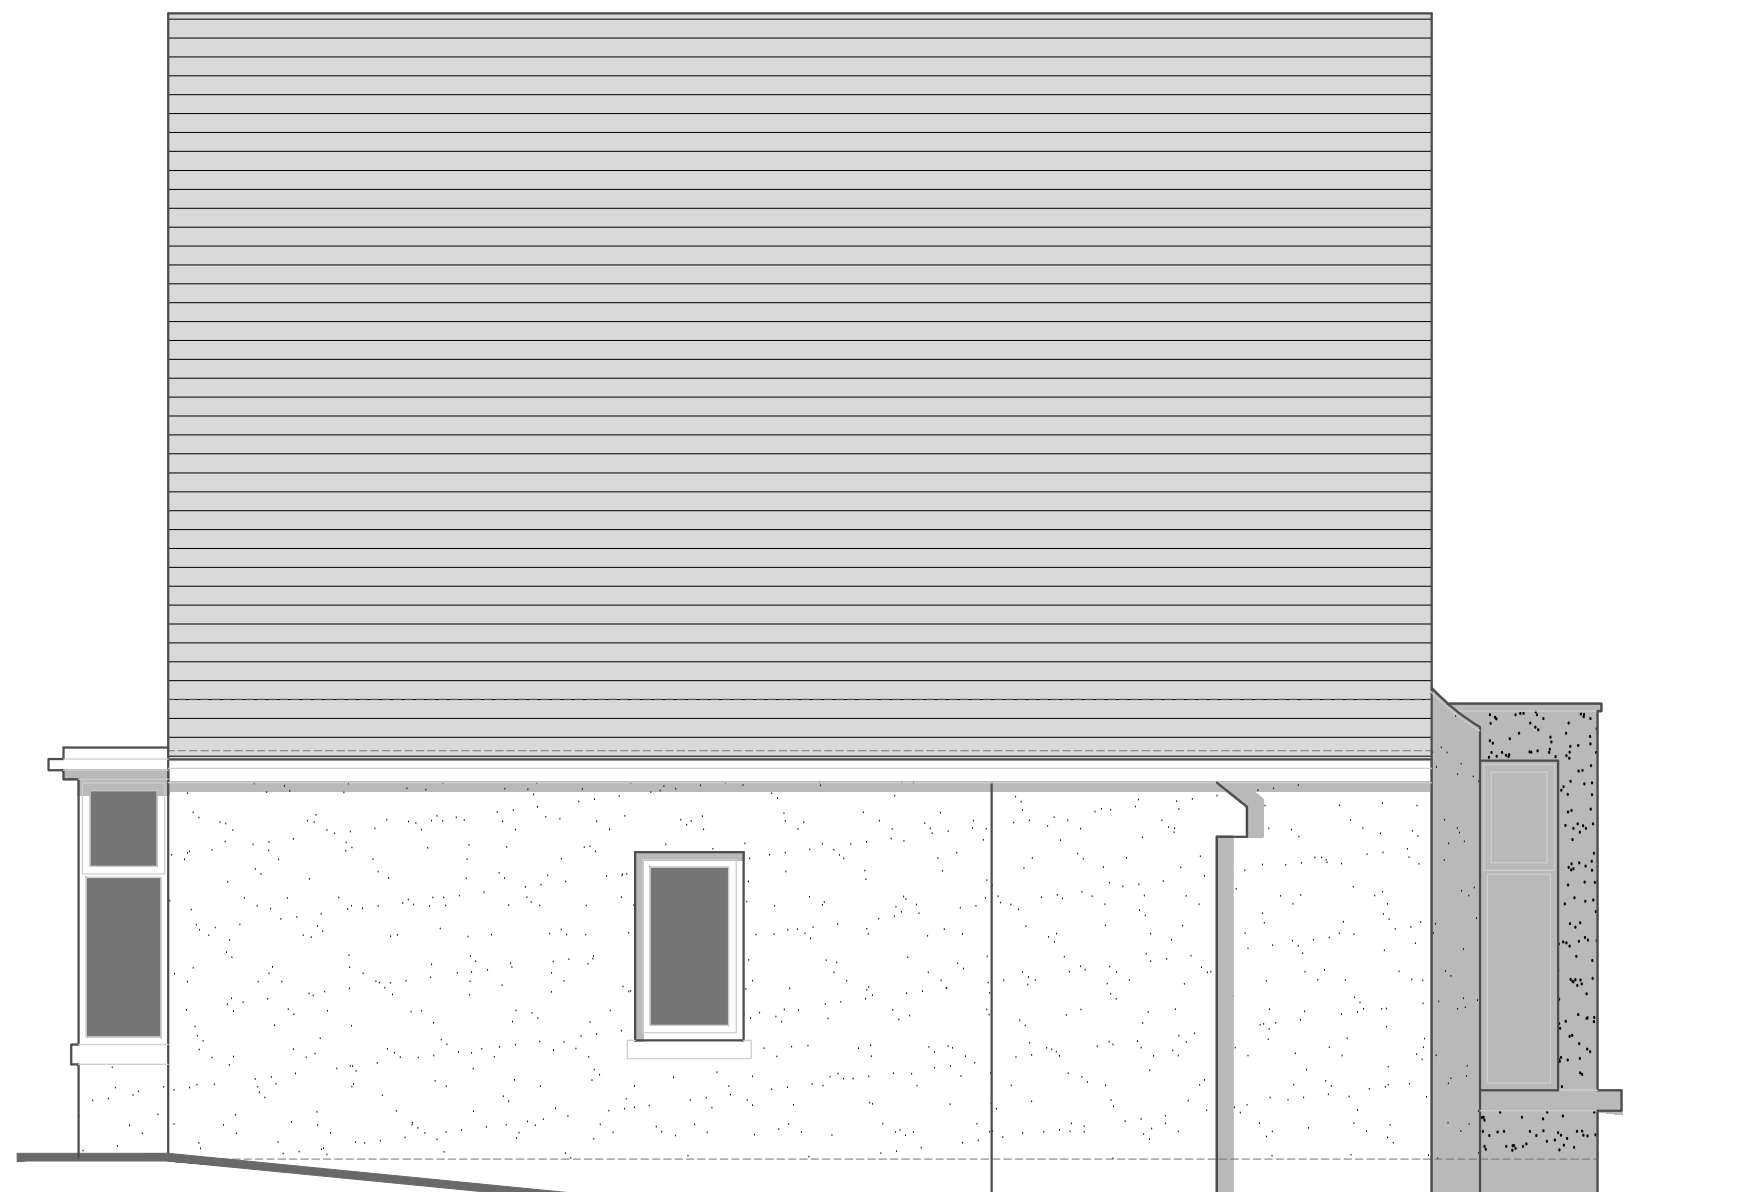


Existing North Facing Elevation
Scale 1:50

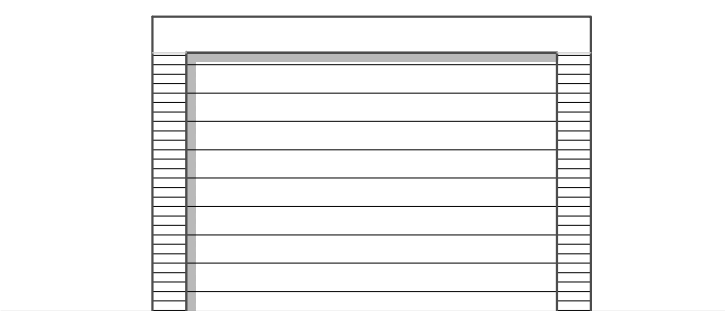


Existing West Facing Elevation
Scale 1:50

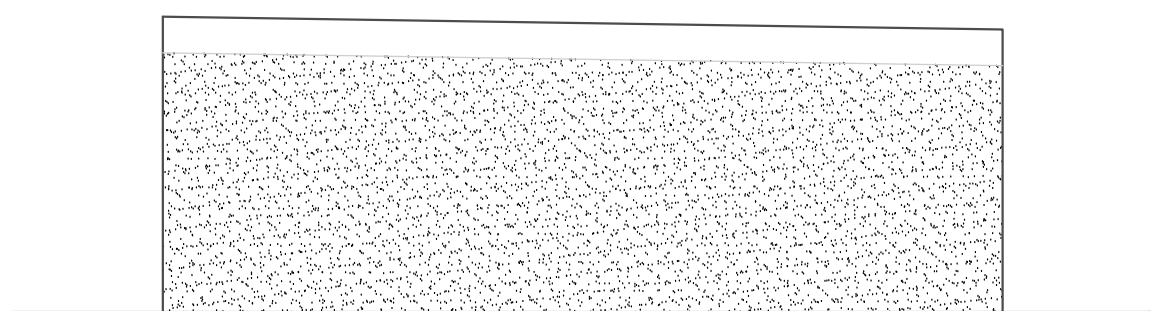

Existing South Facing Elevation
Scale 1:50

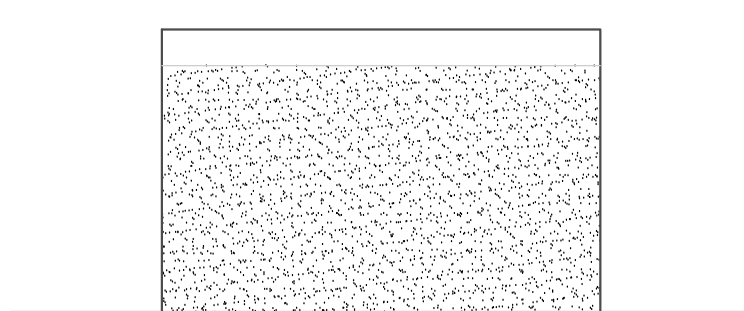

Existing East Facing Elevation
Scale 1:50

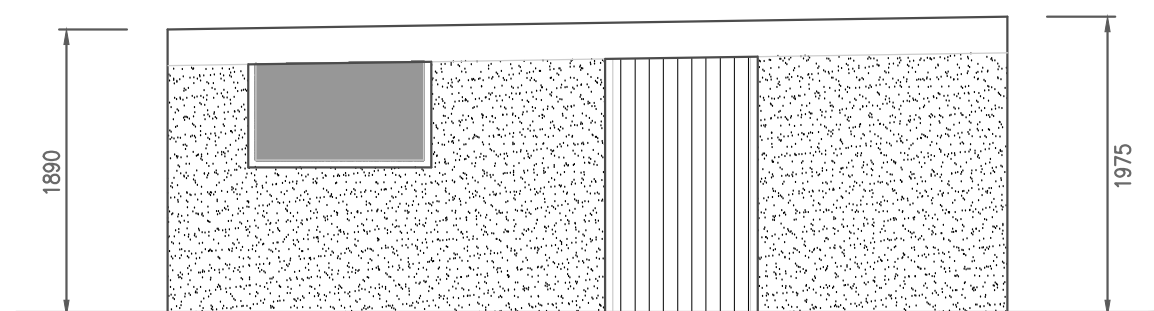

Existing North Facing Elevation
Scale 1:50

no. by chk. revision date

Client
Dr R and A Davies

Job Title
Proposed Extension and AlterationsTo
Willow Beck
62 Milton Road
Whalley
Lancashire
BB7 9RY

Drawing Title
Existing Plans And Elevations

Scale
Various @ A1

Date
Jan 2018

Drawn
MF

spa
ARCHITECTS

SUNDERLAND PEACOCK & ASSOCIATES LTD.
HAZELMER, PABLOO ROAD, CLITHEROE
LANCASHIRE, BB7 2AG
T 01204 423176 F 01204 427228
E info@sunderlandpeacock.com
www.sunderlandpeacock.com



5450 - 01