



Floor Plan
1:50 Scale

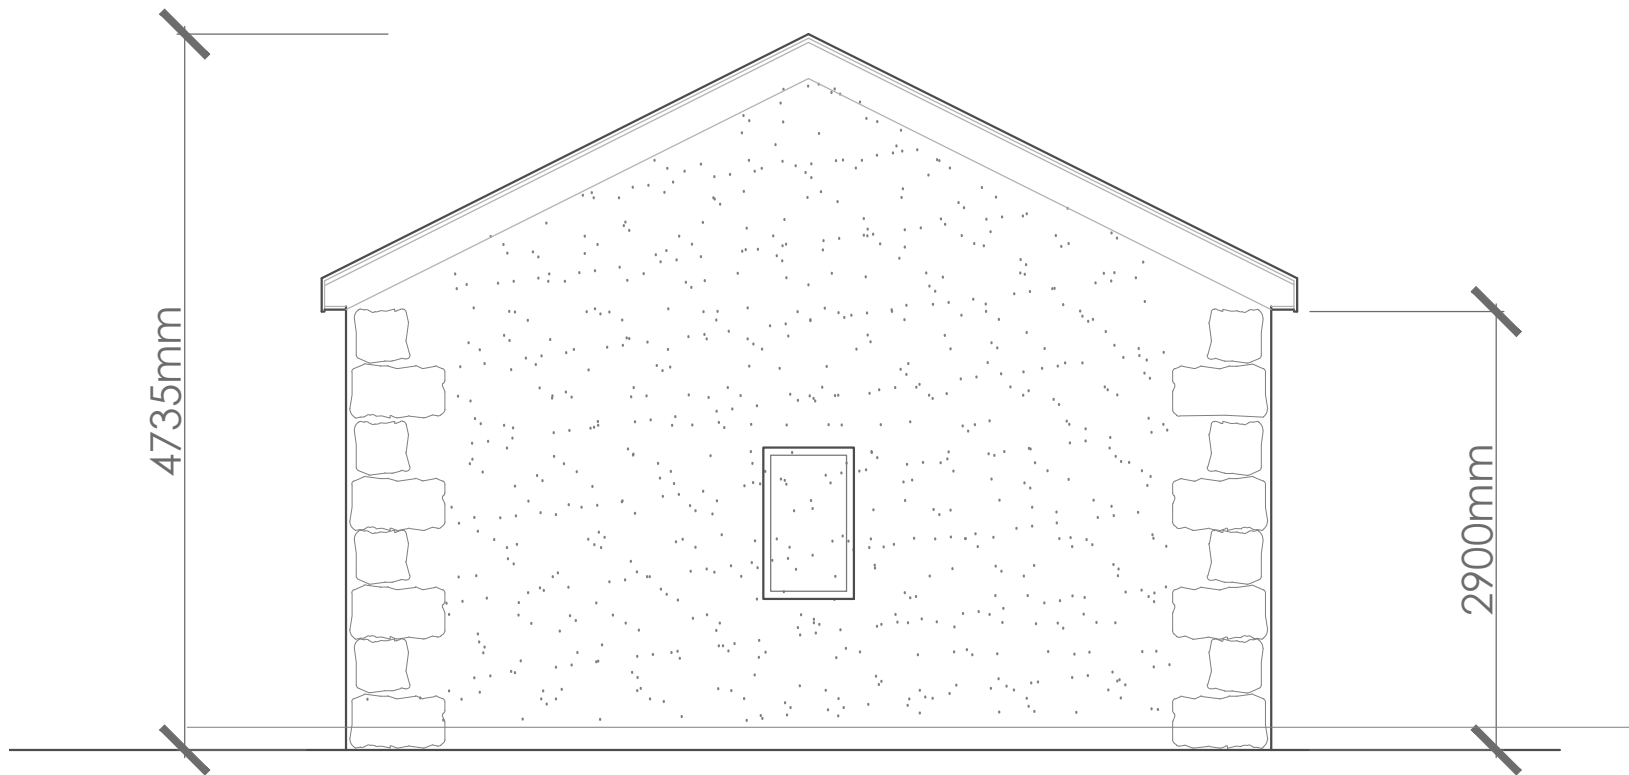


Floor Plan
1:50 Scale

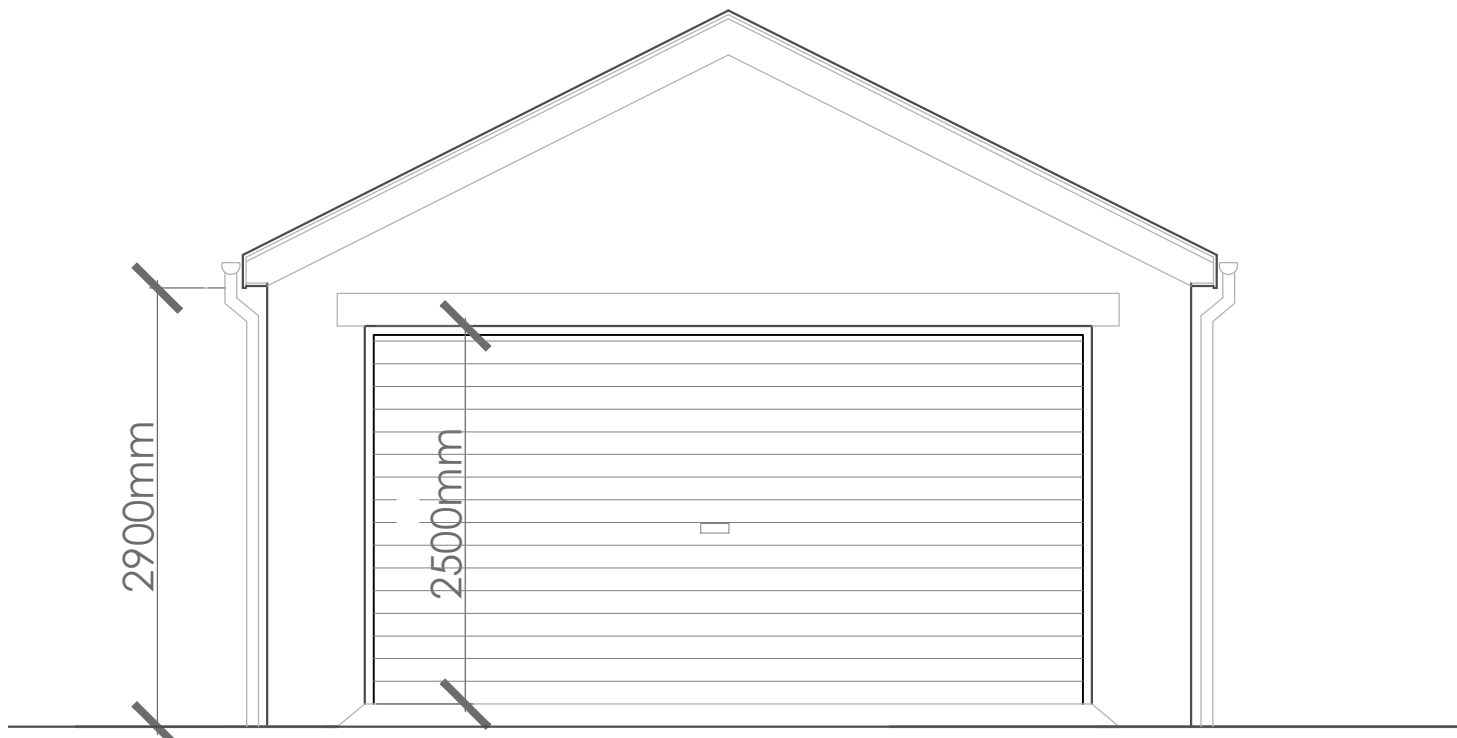

Floor Plan
1:50 Scale



Floor Plan
1:50 Scale

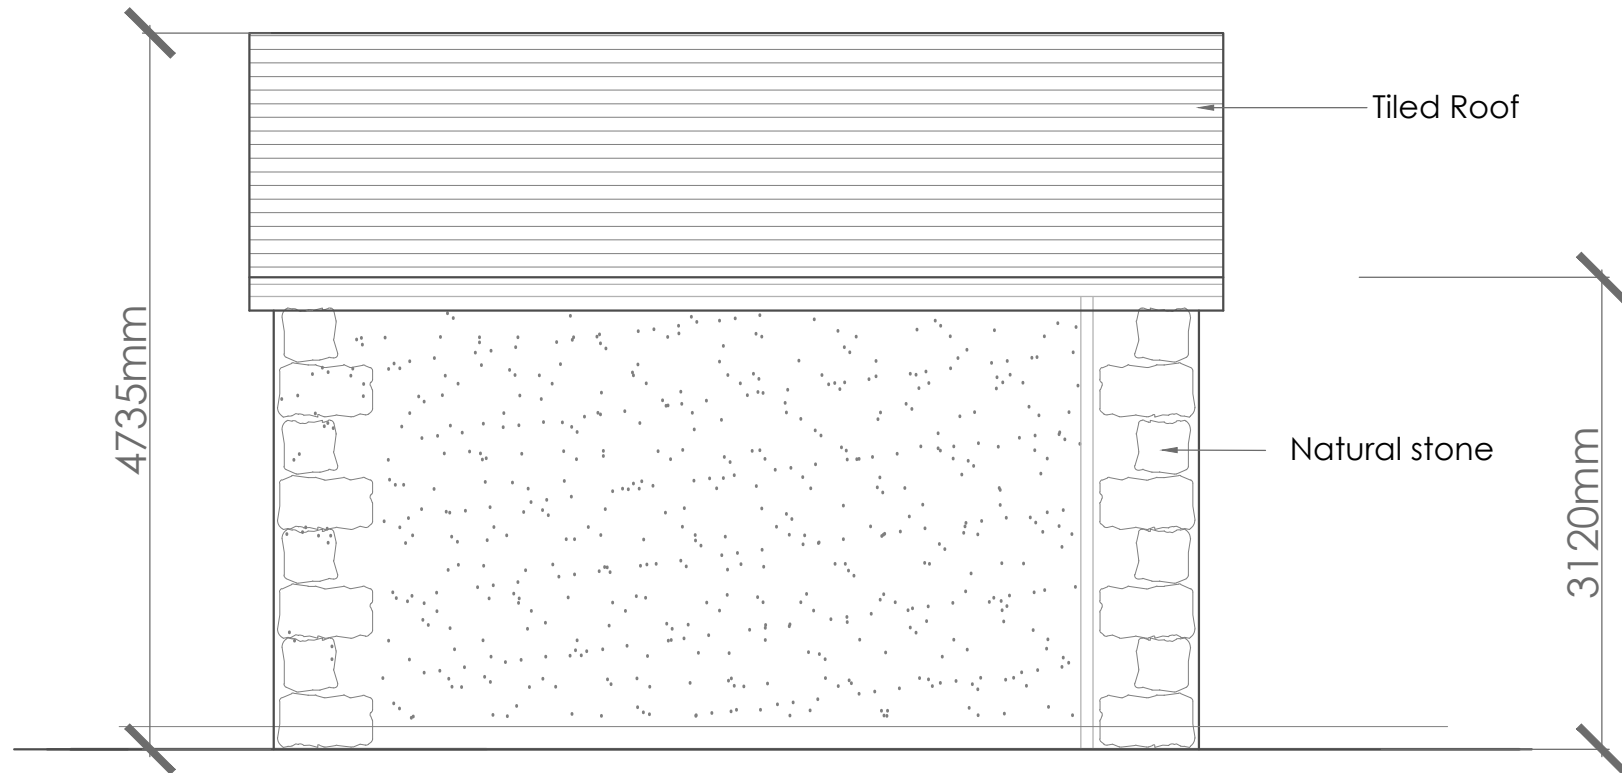

Floor Plan
1:50 Scale

A	JS	Material Note Added	23/04/18
---	----	---------------------	----------

no.	by	revision	date
-----	----	----------	------

Client
Mrs and Mr Davies

Job Title
Proposed Single Storey Extension
and Replacement Garage Structure at
Willowbeck,
62 Mitton Road,
Whalley

Drawing Title
Proposed Replacement Garage
(Plans and Elevations)

Scale	Date	Drawn
1:50 @ A1	Apr 18	JS