




Floor Plan  
1:50 Scale

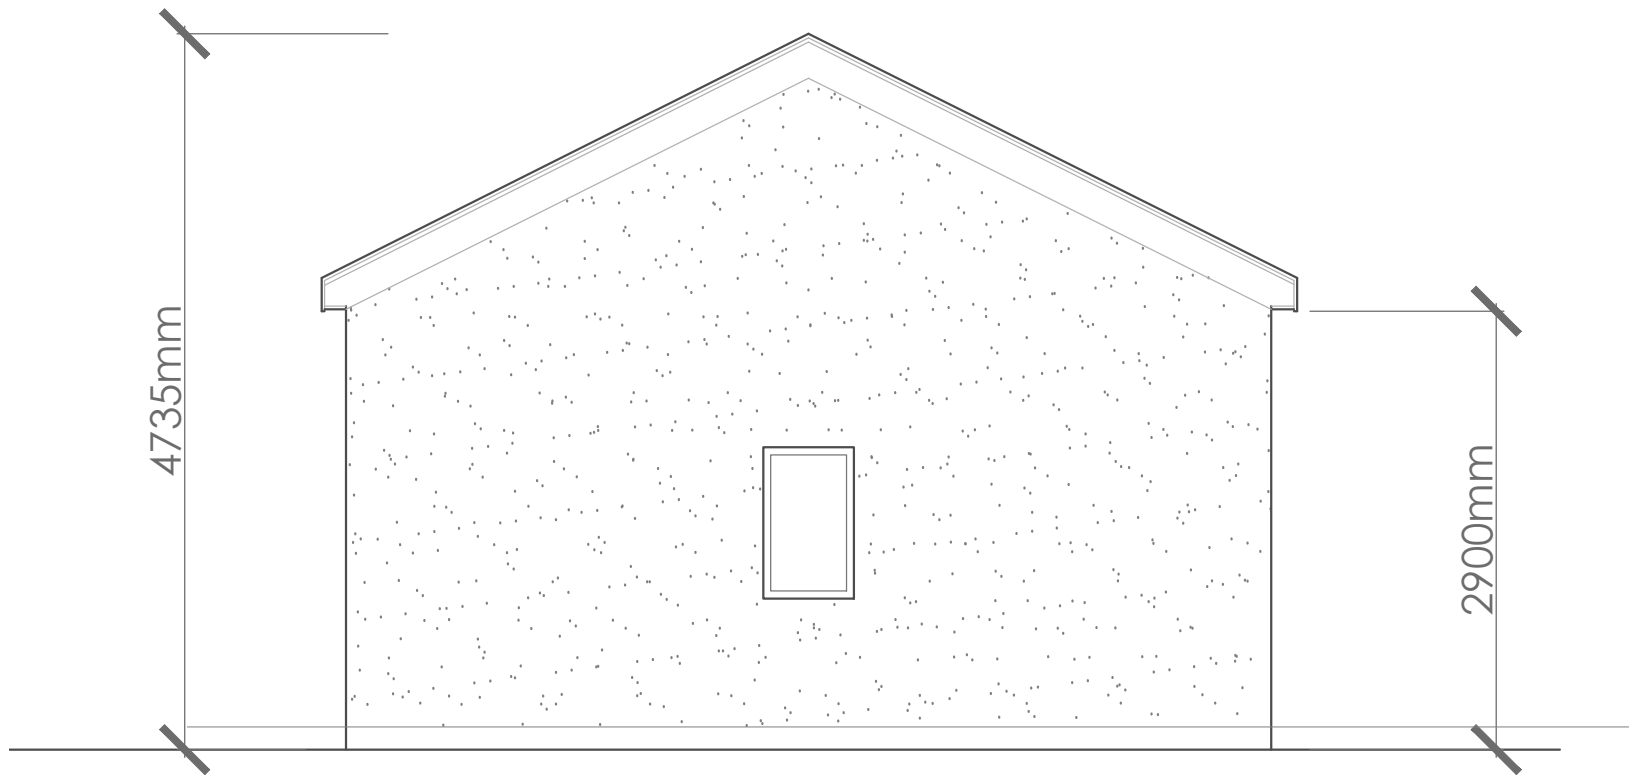


Floor Plan  
1:50 Scale

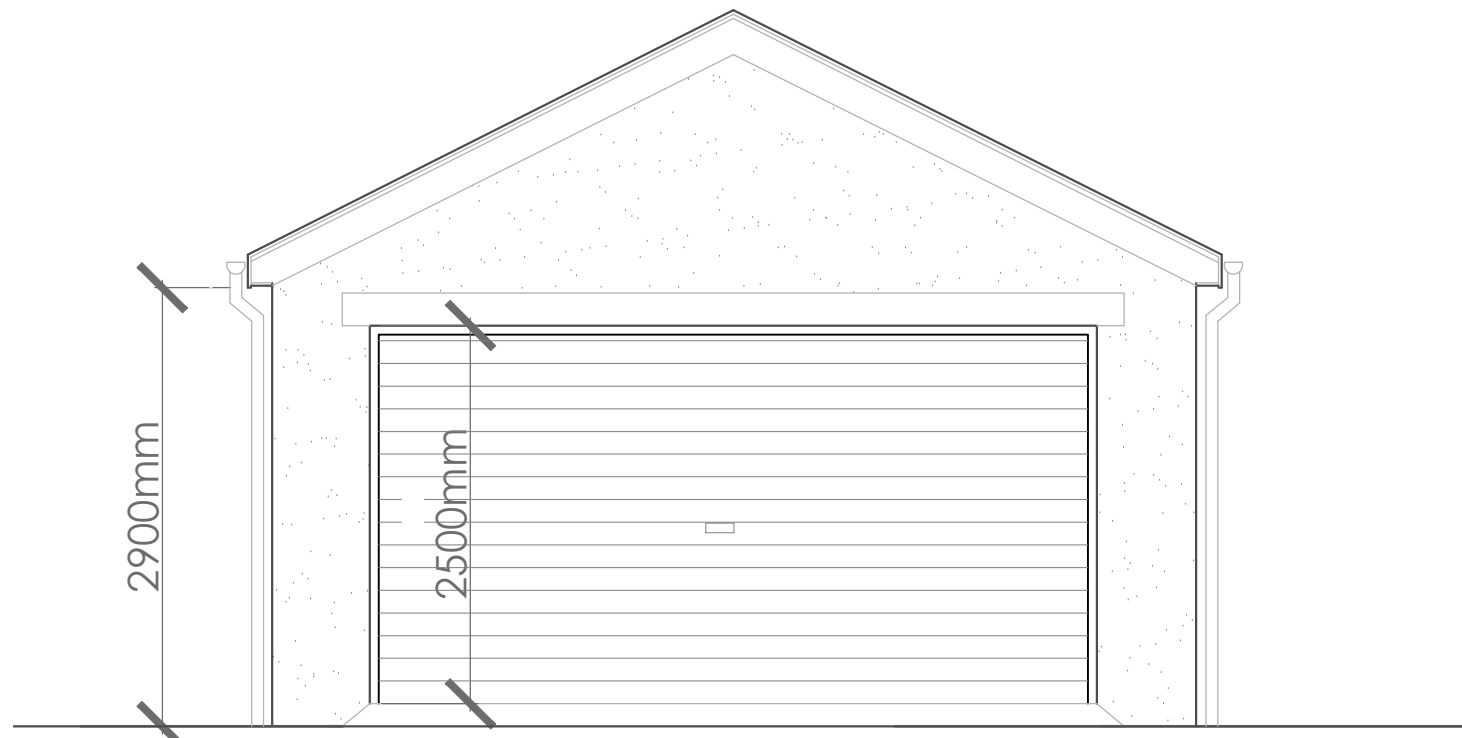

Floor Plan  
1:50 Scale

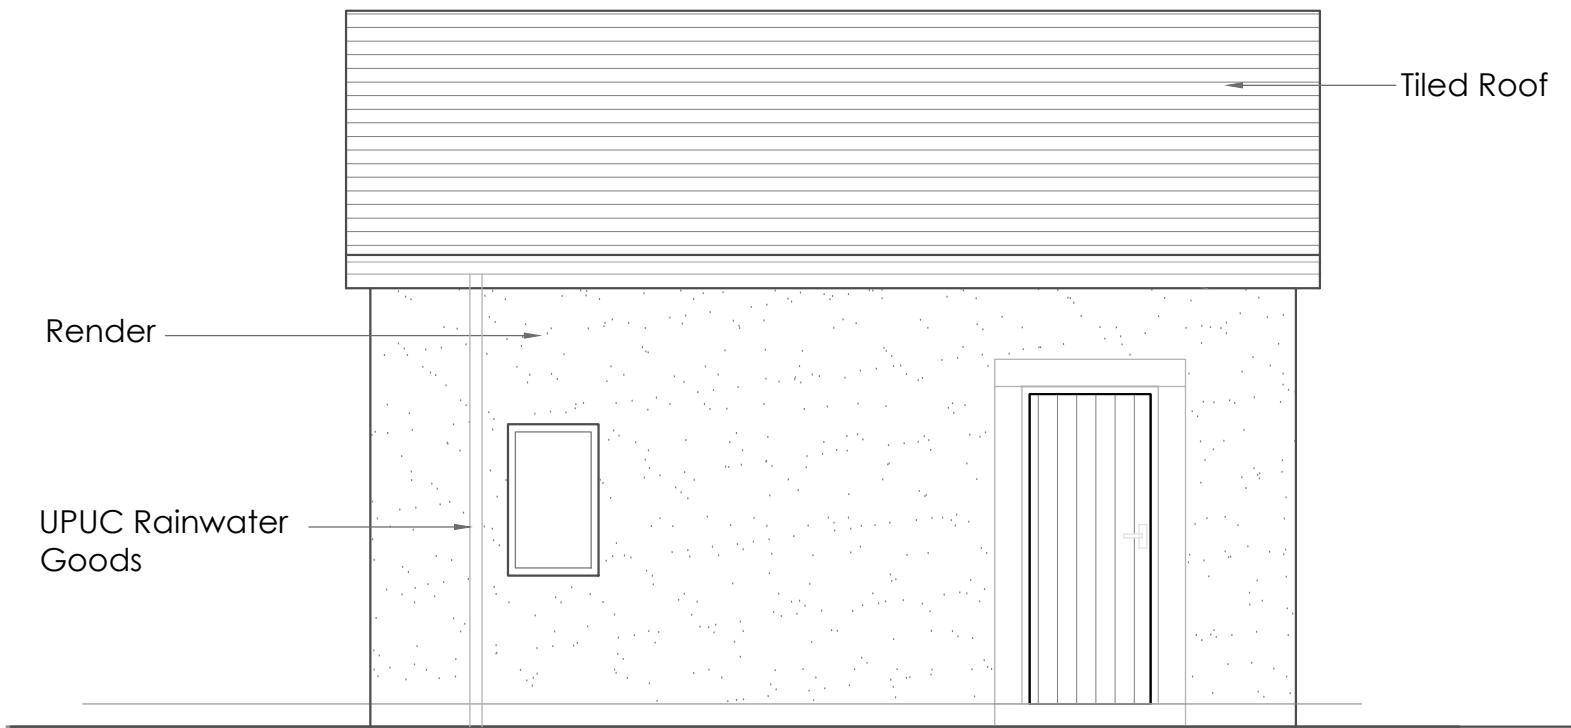

Floor Plan  
1:50 Scale

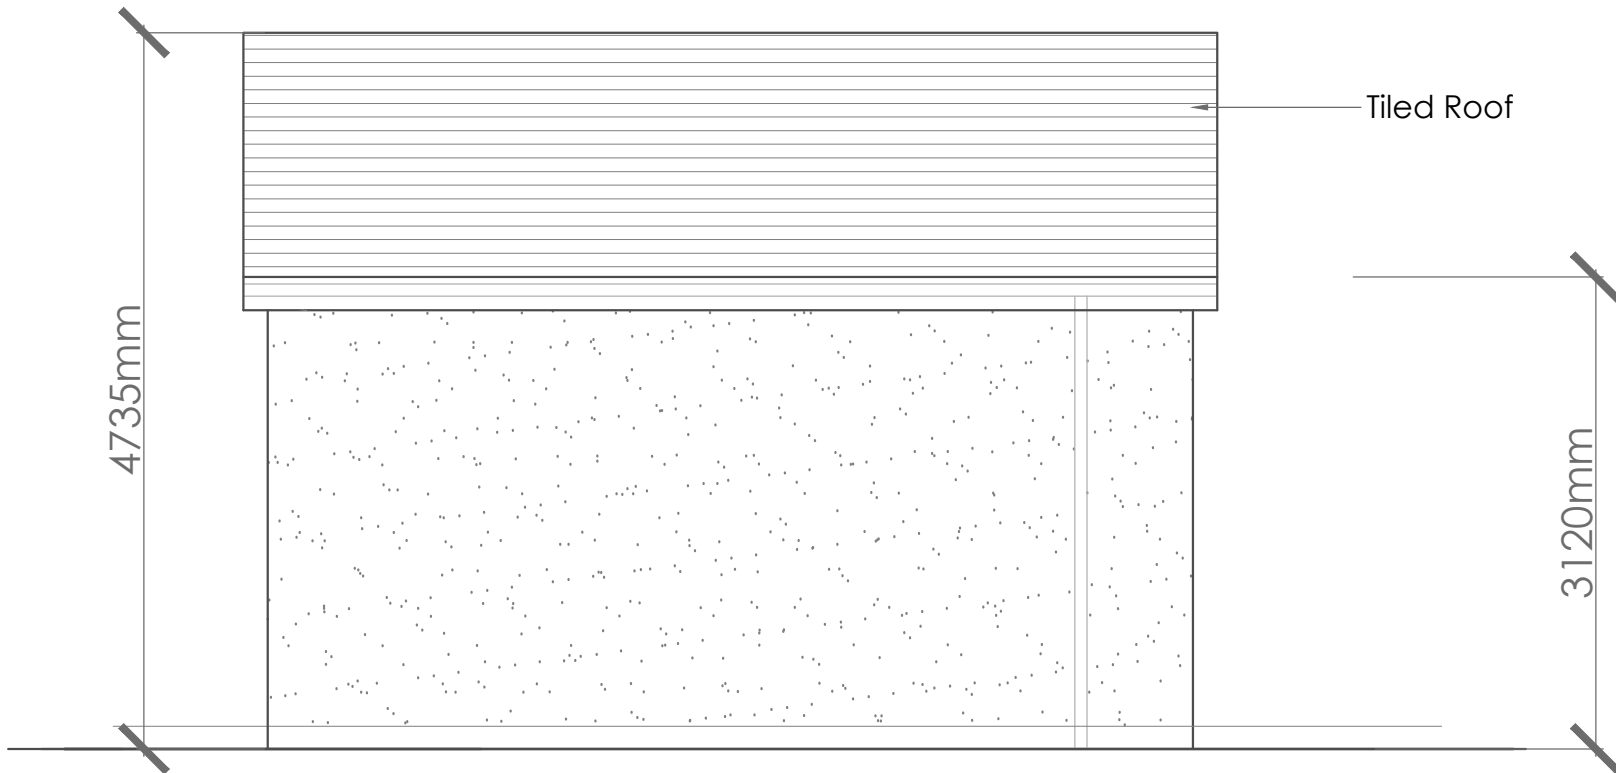

Floor Plan  
1:50 Scale

B	JS	Stone Quoins Removed	01/06/18
---	----	----------------------	----------

A	JS	Material Note Added	23/04/18
---	----	---------------------	----------

no.	by	revision	date
-----	----	----------	------

Client

Mrs and Mr Davies

Job Title

Proposed Single Storey Extension  
and Replacement Garage Structure at  
Willowbeck,  
62 Mitton Road,  
Whalley

Drawing Title

Proposed Replacement Garage  
(Plans and Elevations)

Scale	Date	Drawn
1:50 @ A1	Apr 18	JS

**spa**  
SUNDERLAND PEACOCK & ASSOCIATES LTD.  
HAZELMERE, PIMLICO ROAD, CLITHEROE  
LANCASHIRE, BB7 2AG  
T 01200 423178 F 01200 427328  
E info@sunderlandpeacock.com  
www.sunderlandpeacock.com



5450 - P02B