




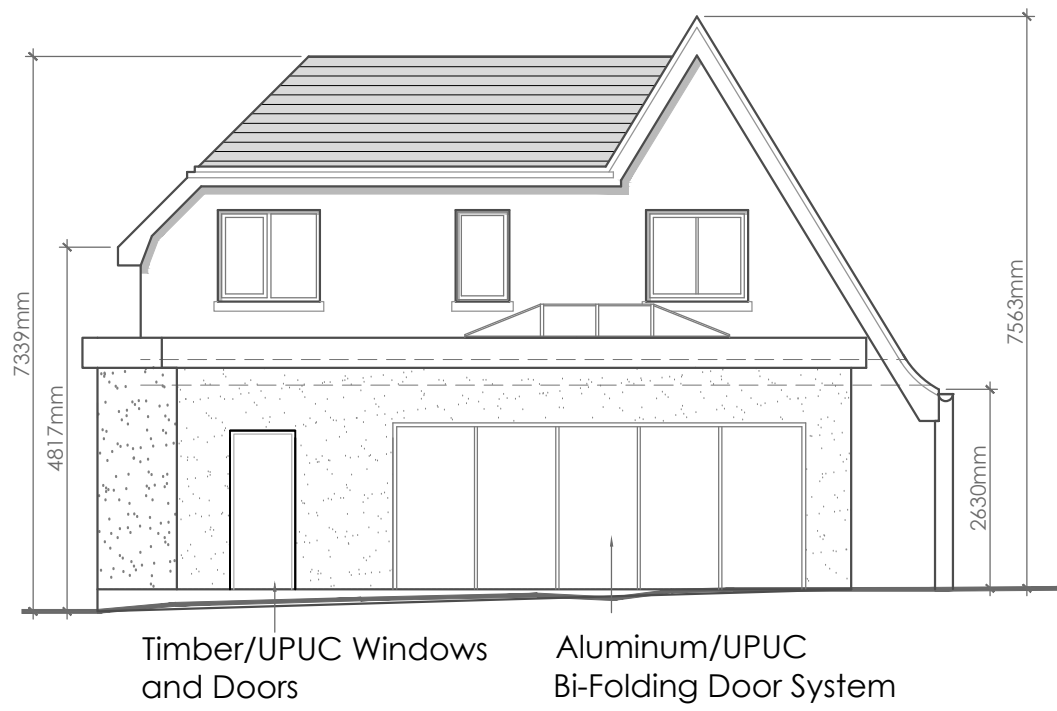


East Elevation
1:100 Scale

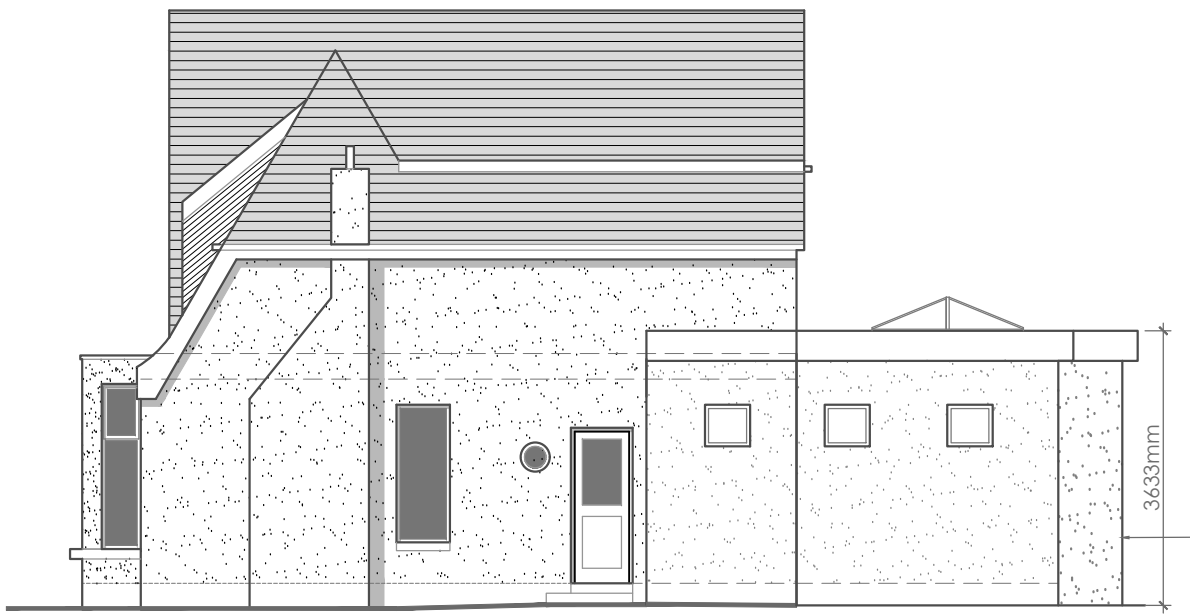


South Elevation
1:100 Scale

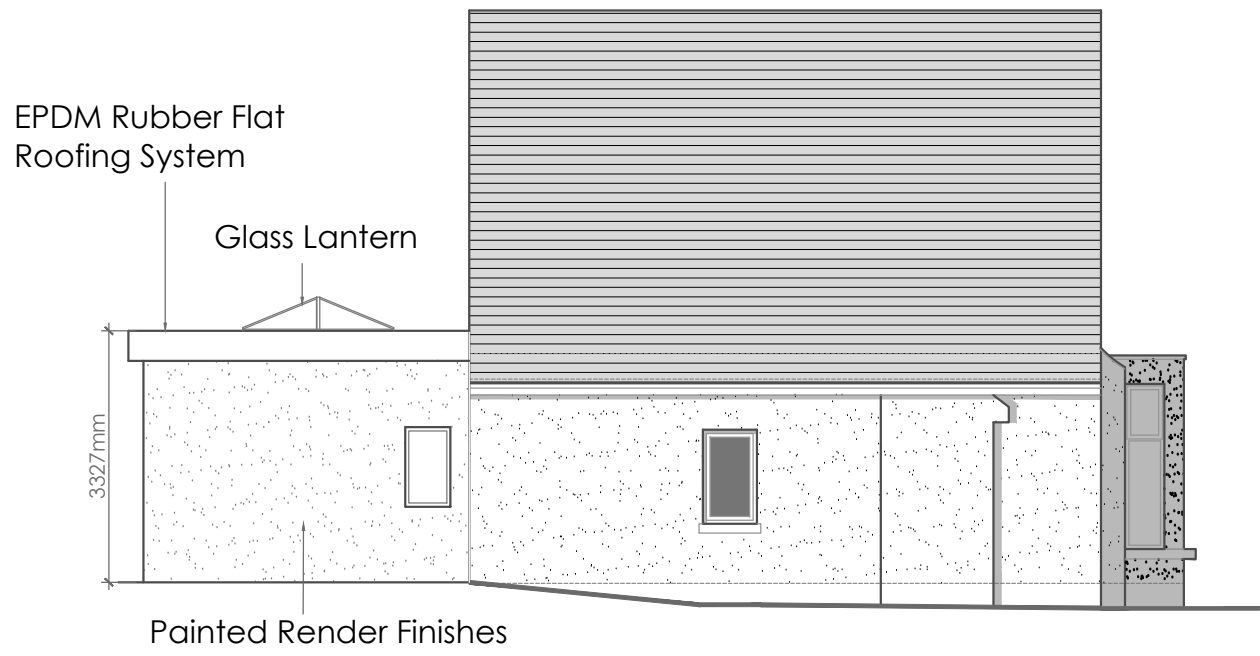

North Elevation
1:100 Scale

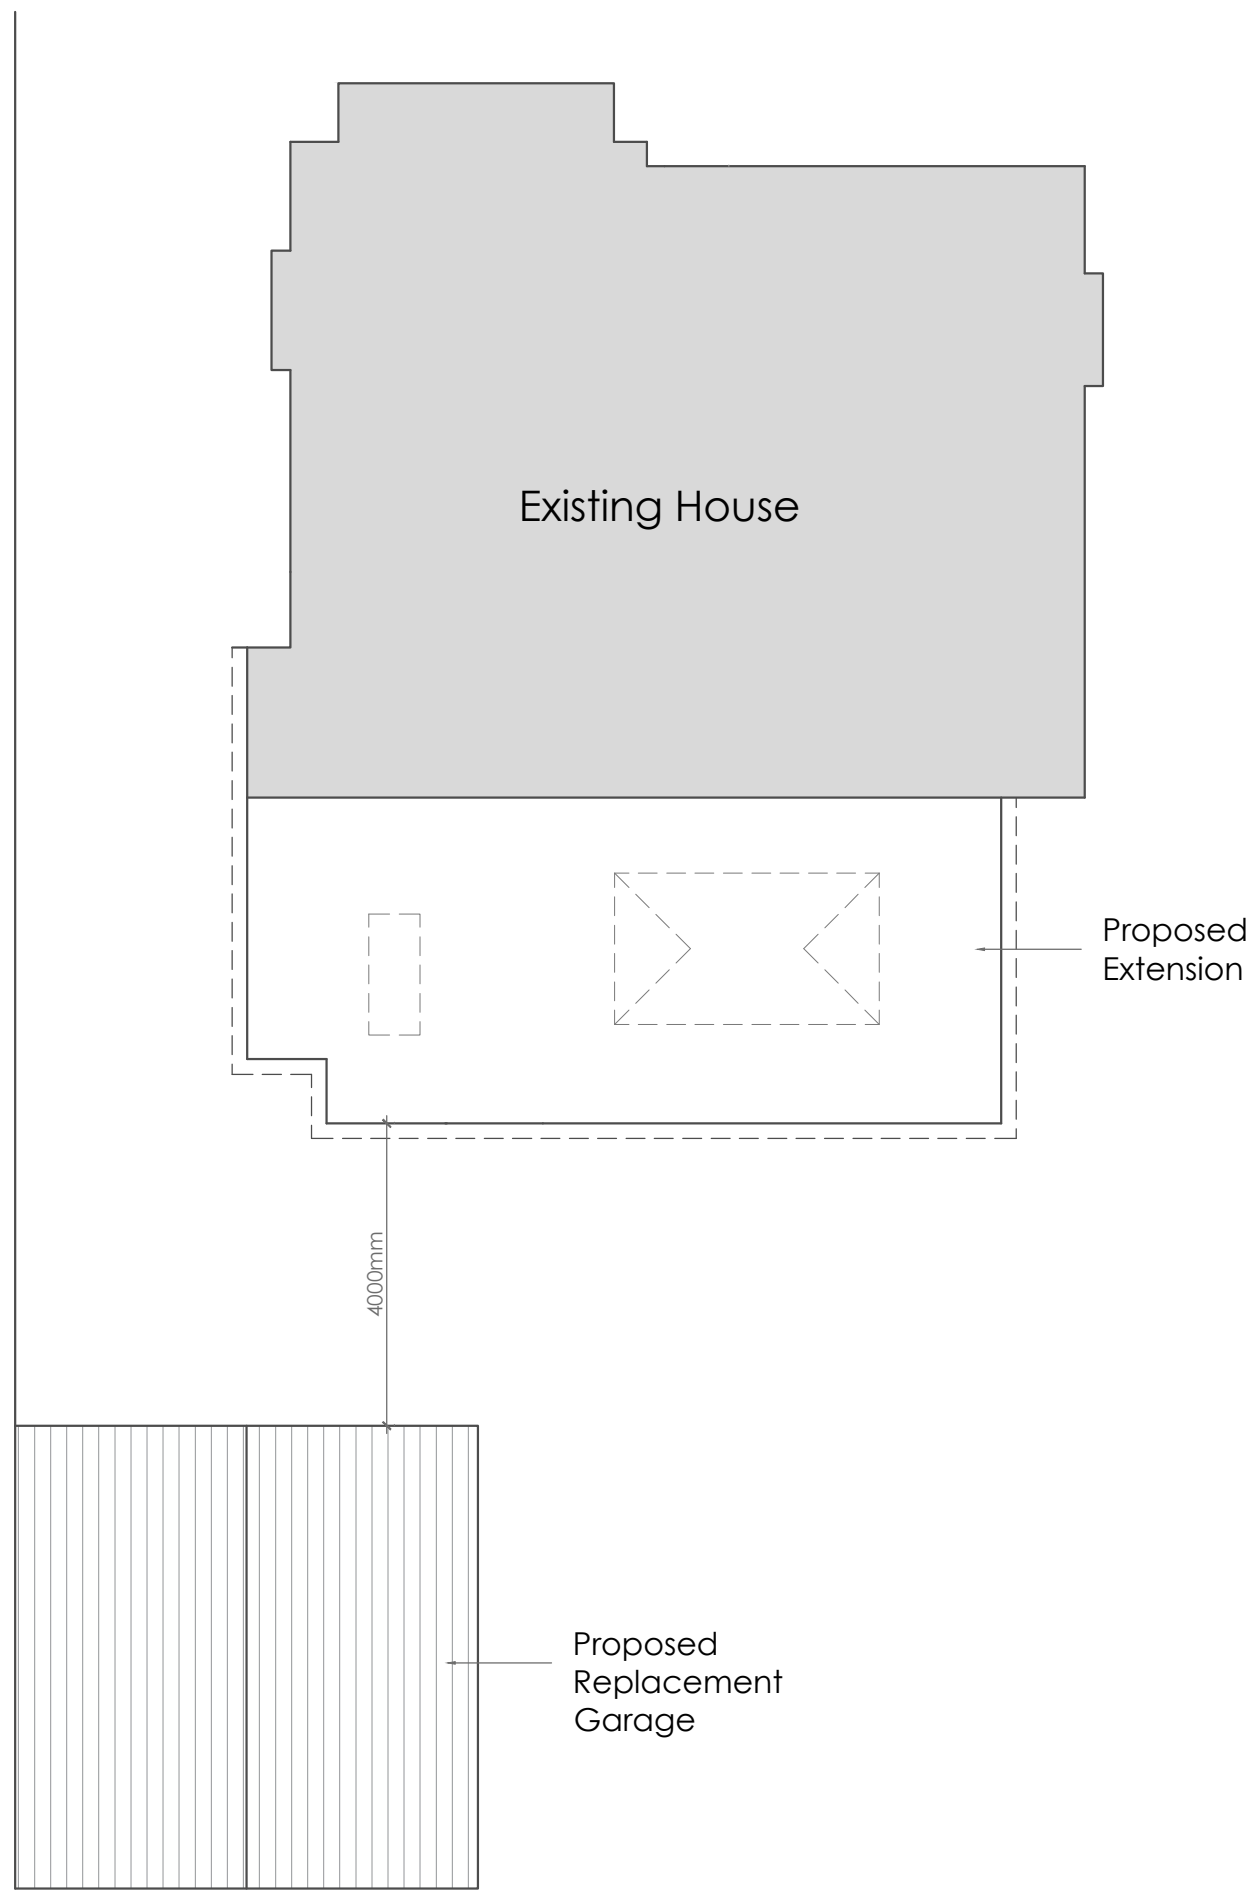

Site Plan
1:100 Scale

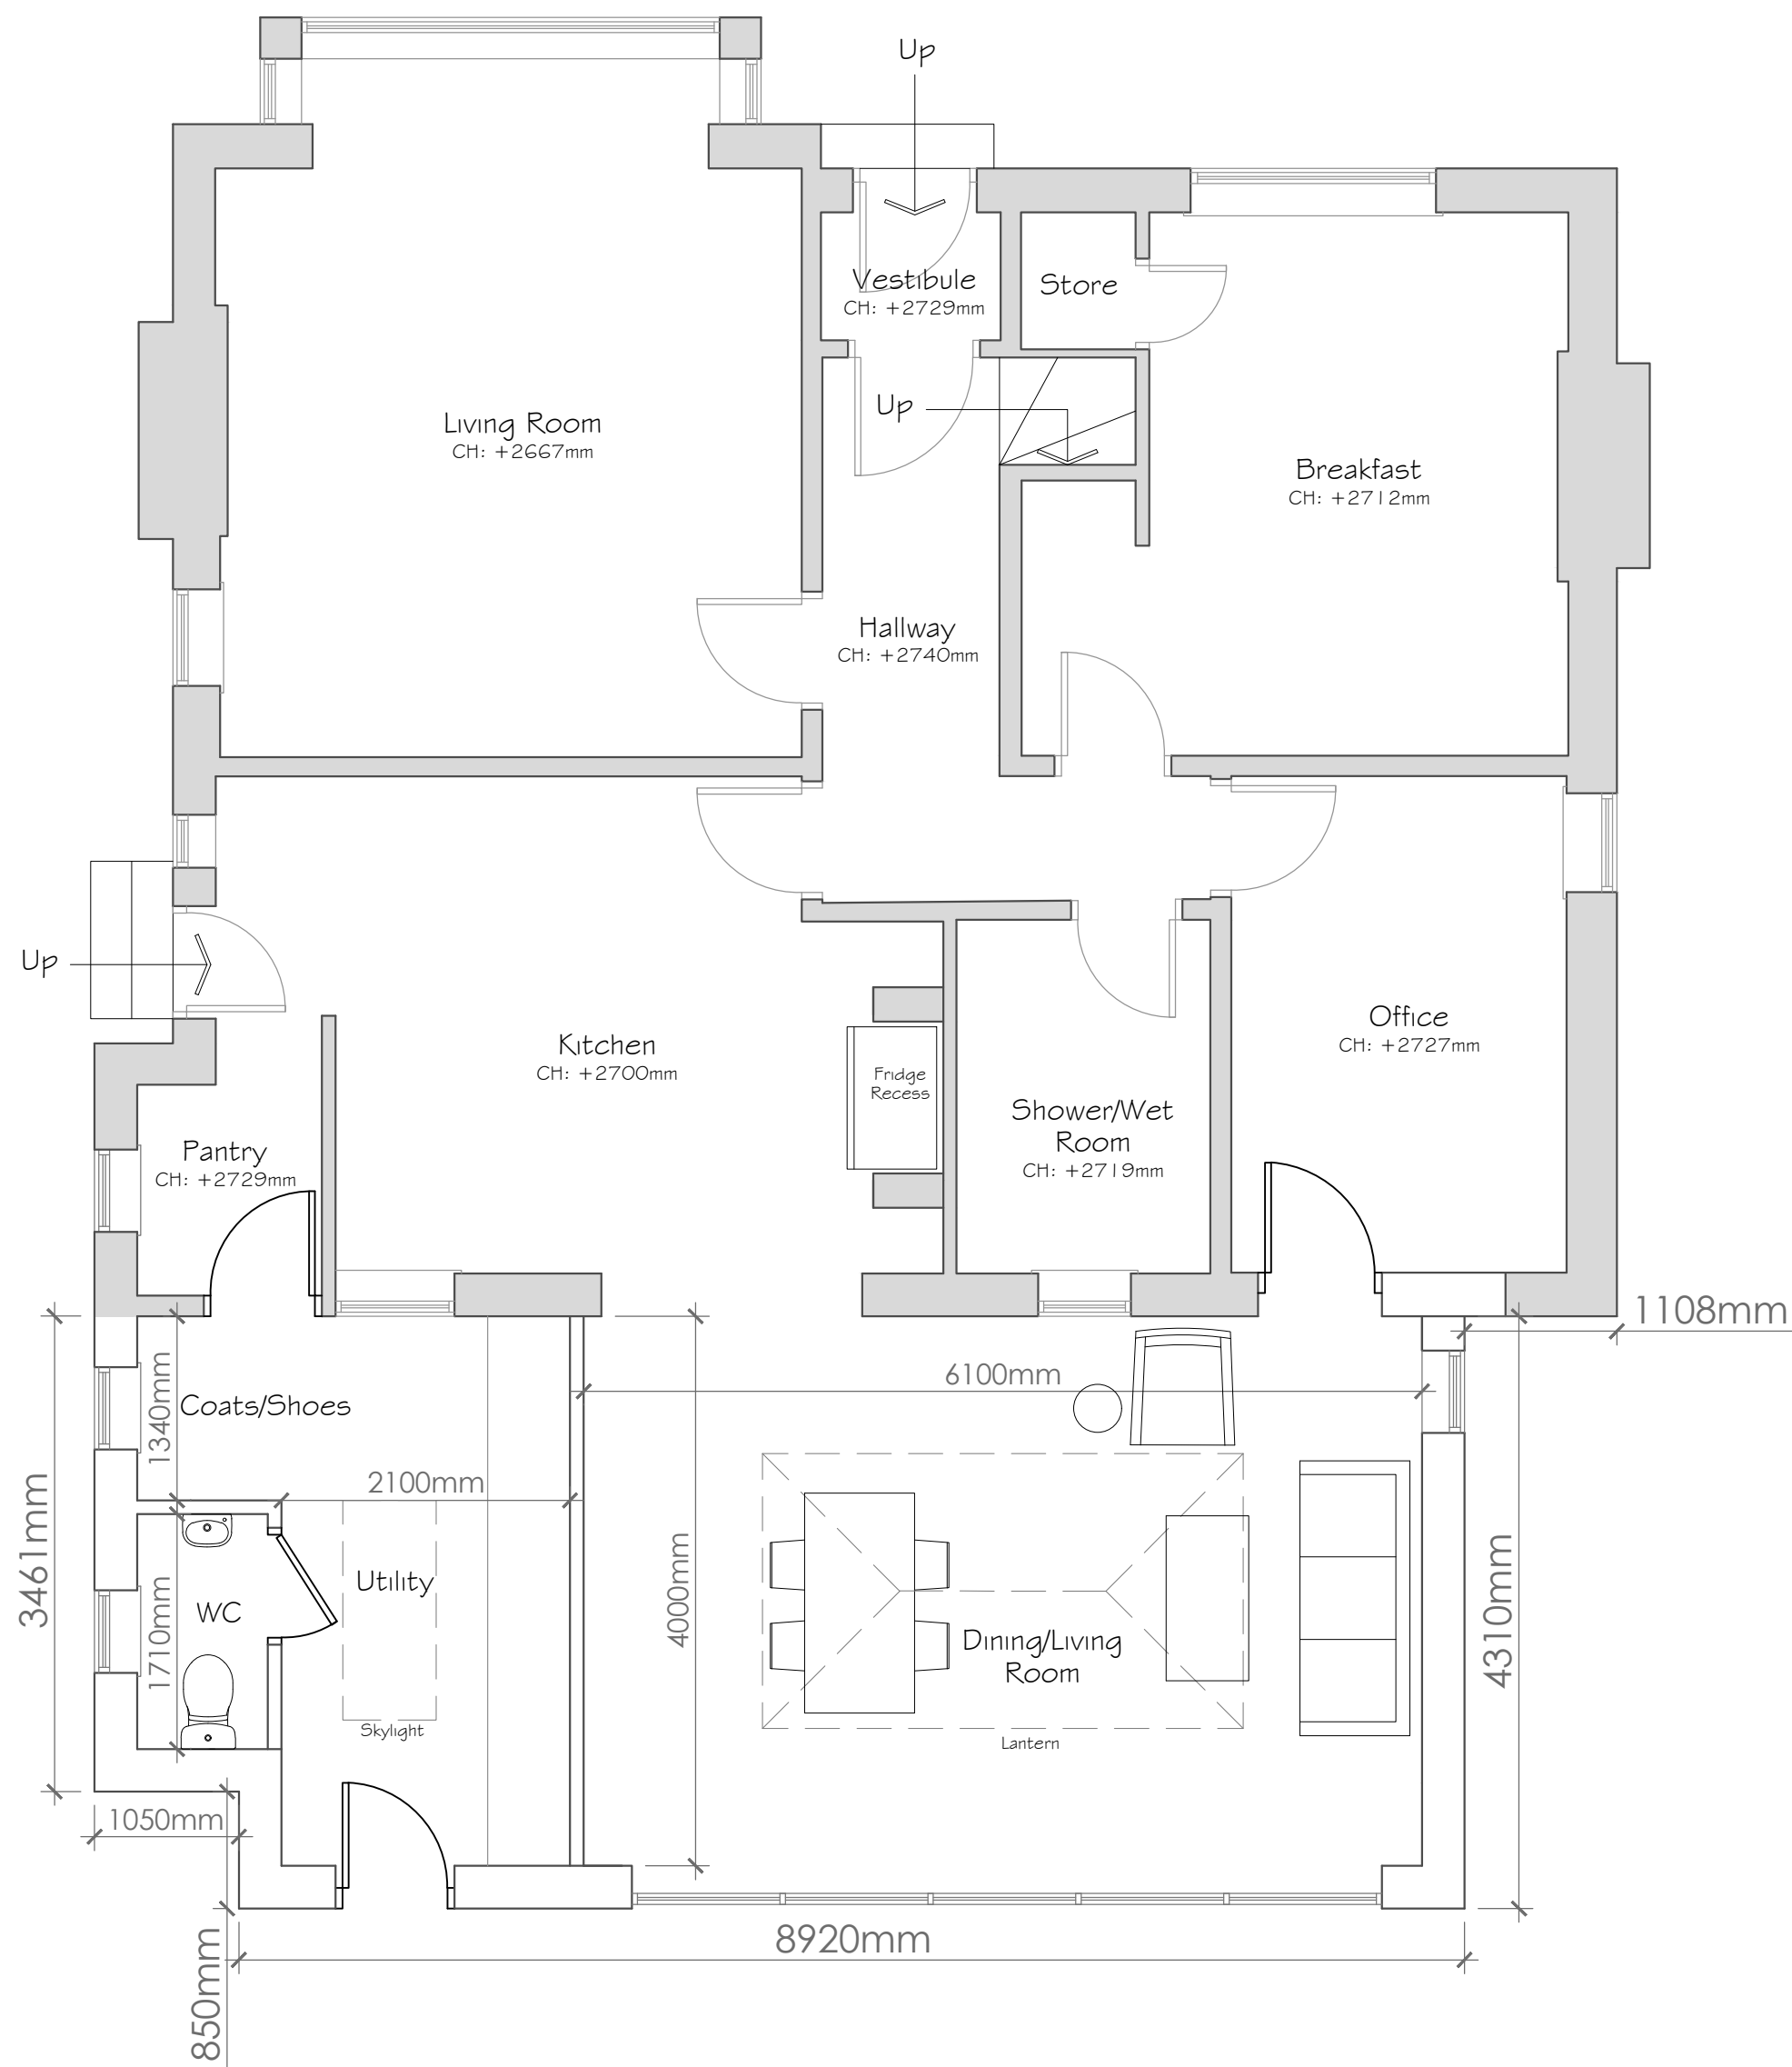

Floor Plan
1:50 Scale

B	JS	Stone quoins removed	01/06/18
A	JS	Materials and Dimensions Annotated	23/04/18

no.	by	revision	date
Client			

Mrs and Mr Davies

Job Title

Proposed Single Storey Extension and Replacement Garage Structure at Willowbeck, 62 Mitton Road, Whalley

Drawing Title

Proposed Rear Extension (Plans, Elevations and Part Site Plan).

Scale	Date	Drawn
Various @ A1	Apr 18	JS