




East Elevation  
1:100 Scale

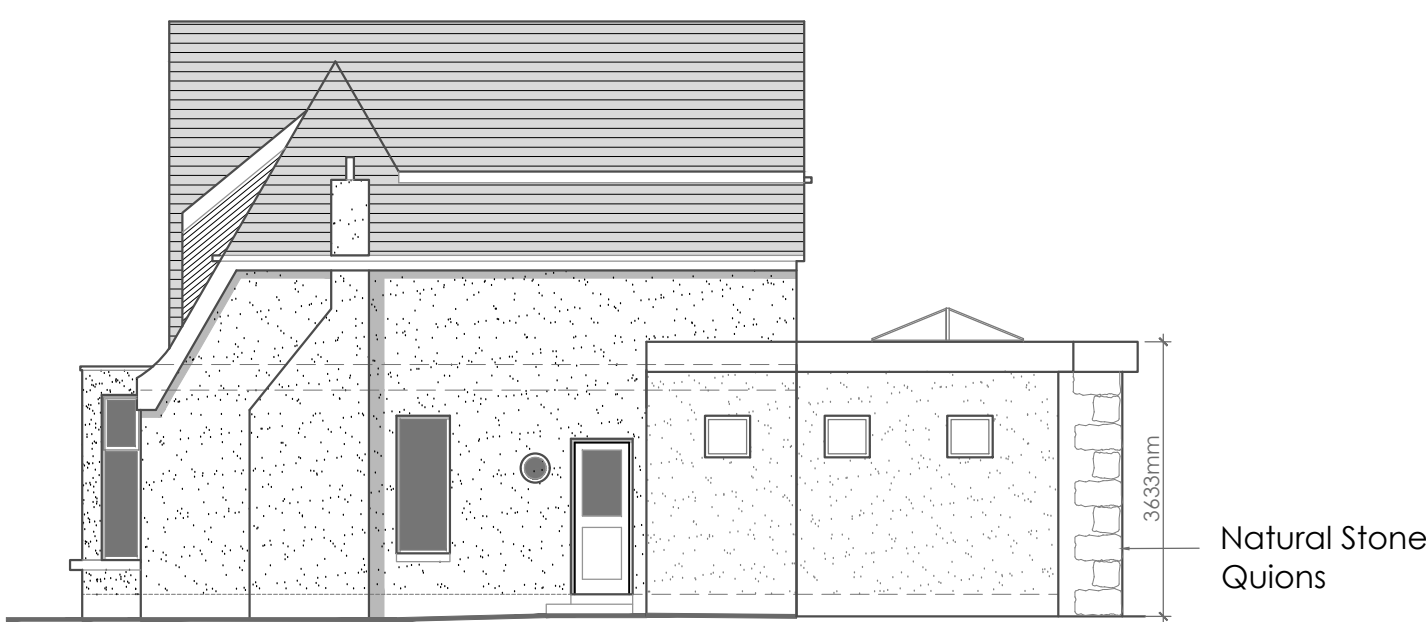


South Elevation  
1:100 Scale

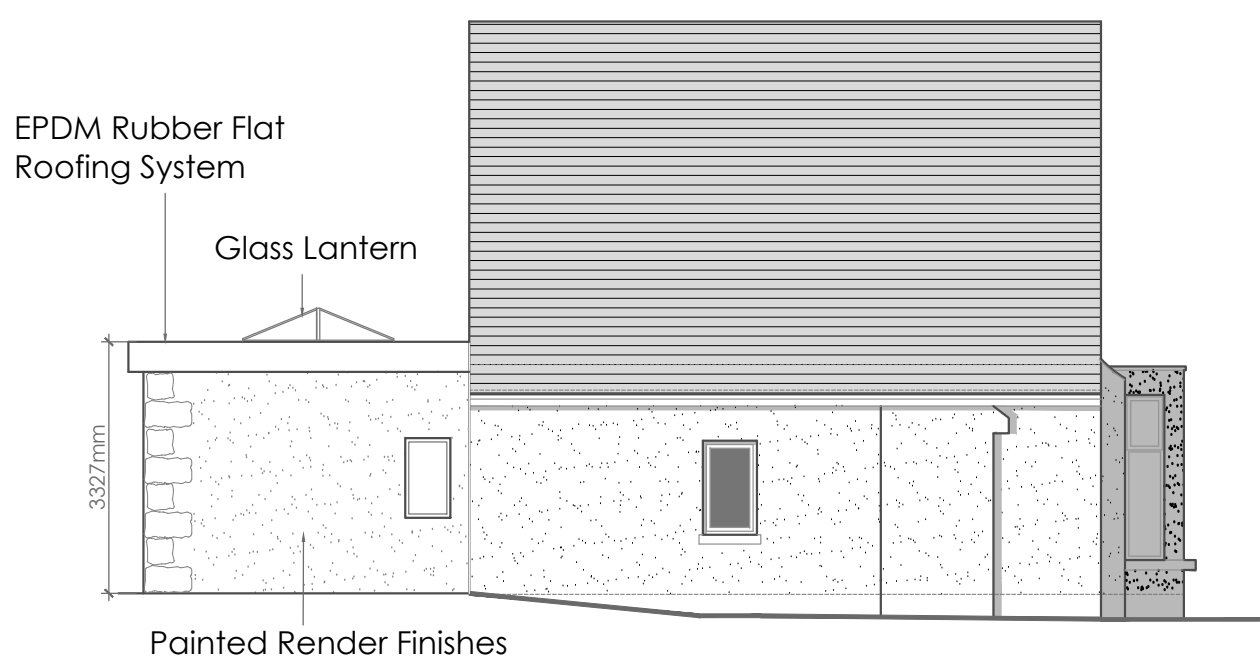

North Elevation  
1:100 Scale

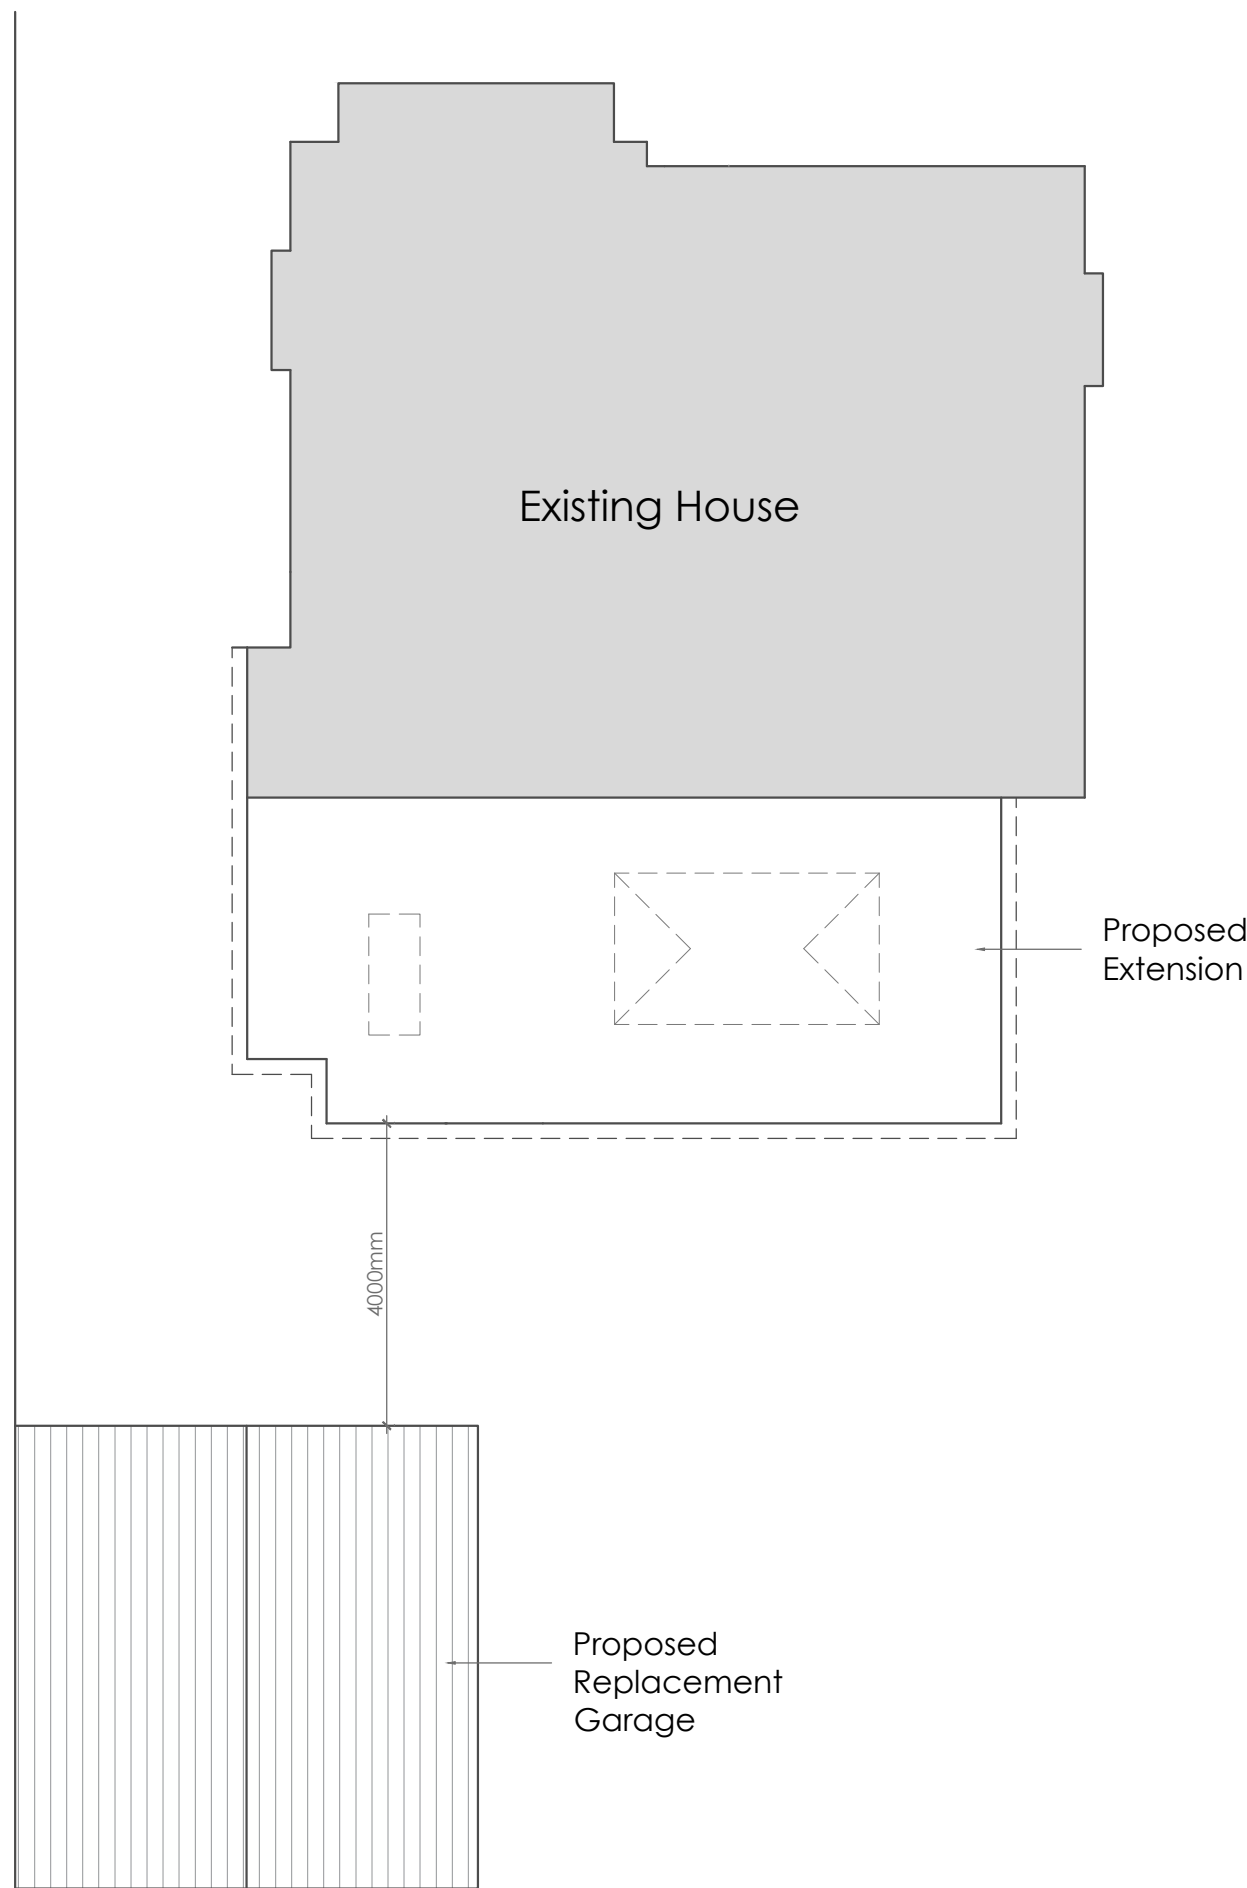

Site Plan  
1:100 Scale

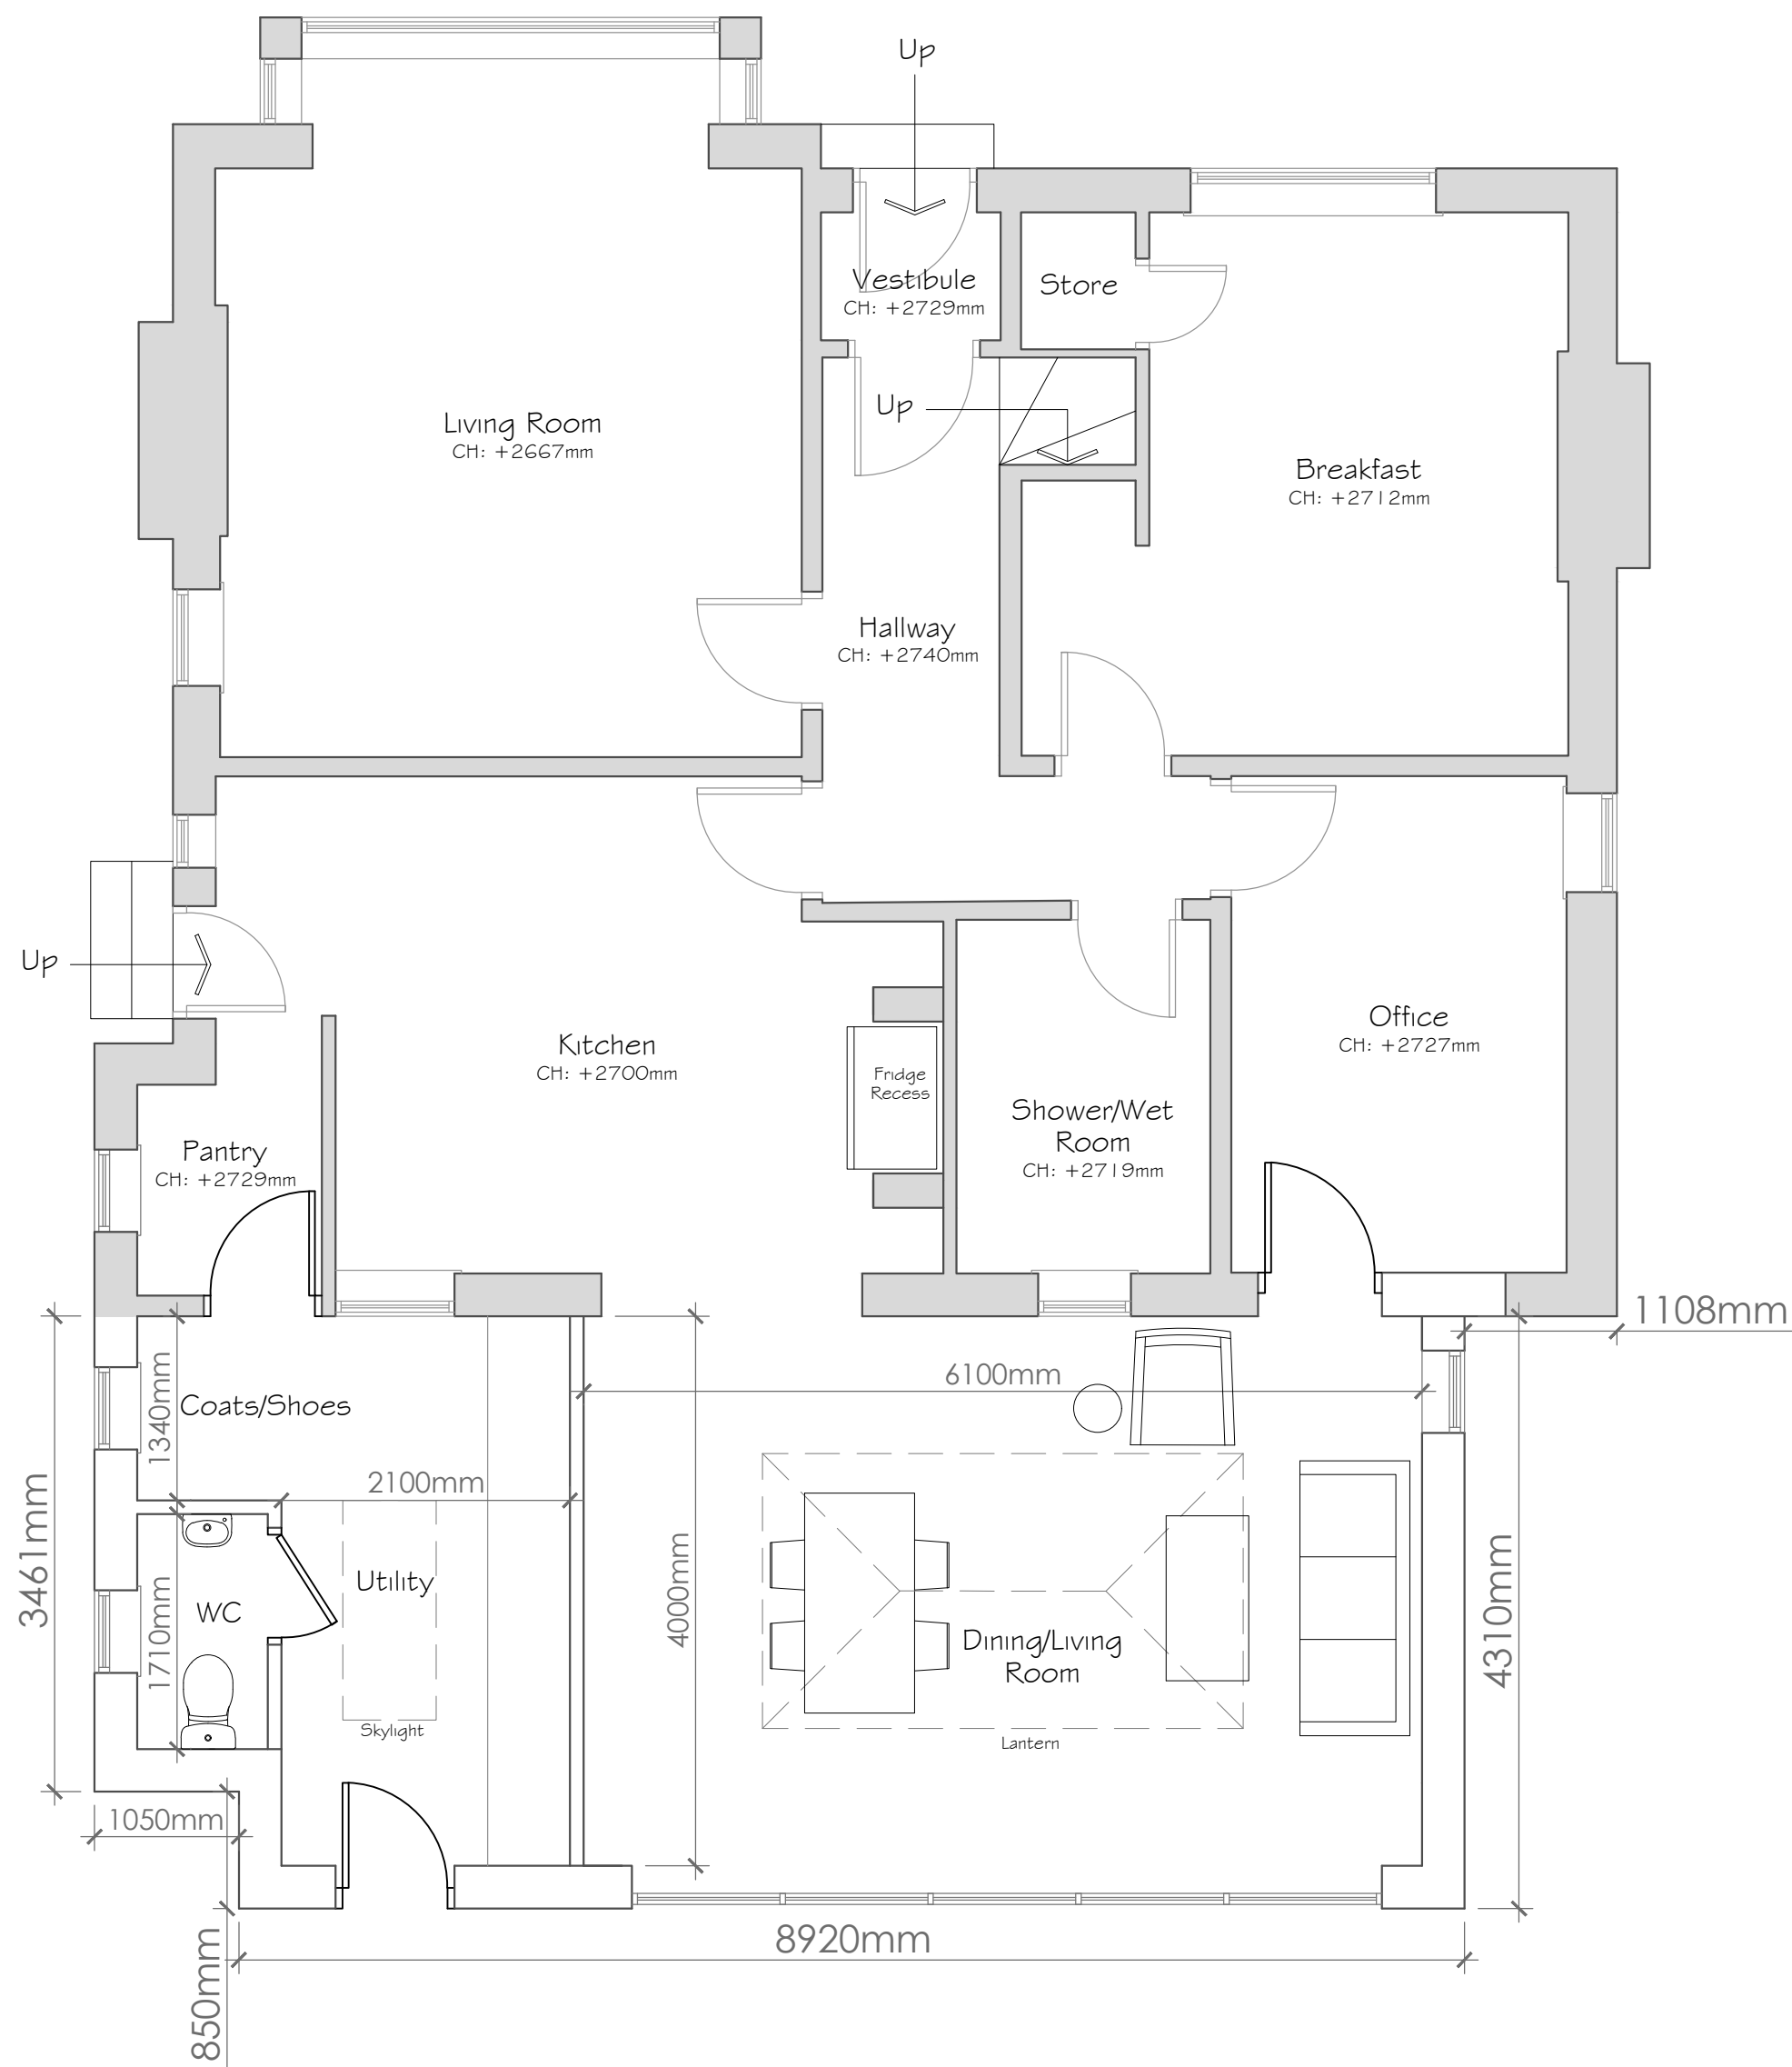

Floor Plan  
1:50 Scale

A	JS	Materials and Dimensions Annotated	23/04/18
no.	by	revision	date
Client			
Mrs and Mr Davies			
Job Title			
Proposed Single Storey Extension and Replacement Garage Structure at Willowbeck, 62 Mitton Road, Whalley			
Drawing Title			
Proposed Rear Extension (Plans, Elevations and Part Site Plan).			
Scale	Date	Drawn	
Various @ A1	Apr 18	JS	

