



SOUTH WEST ELEVATION




NORTH EAST ELEVATION

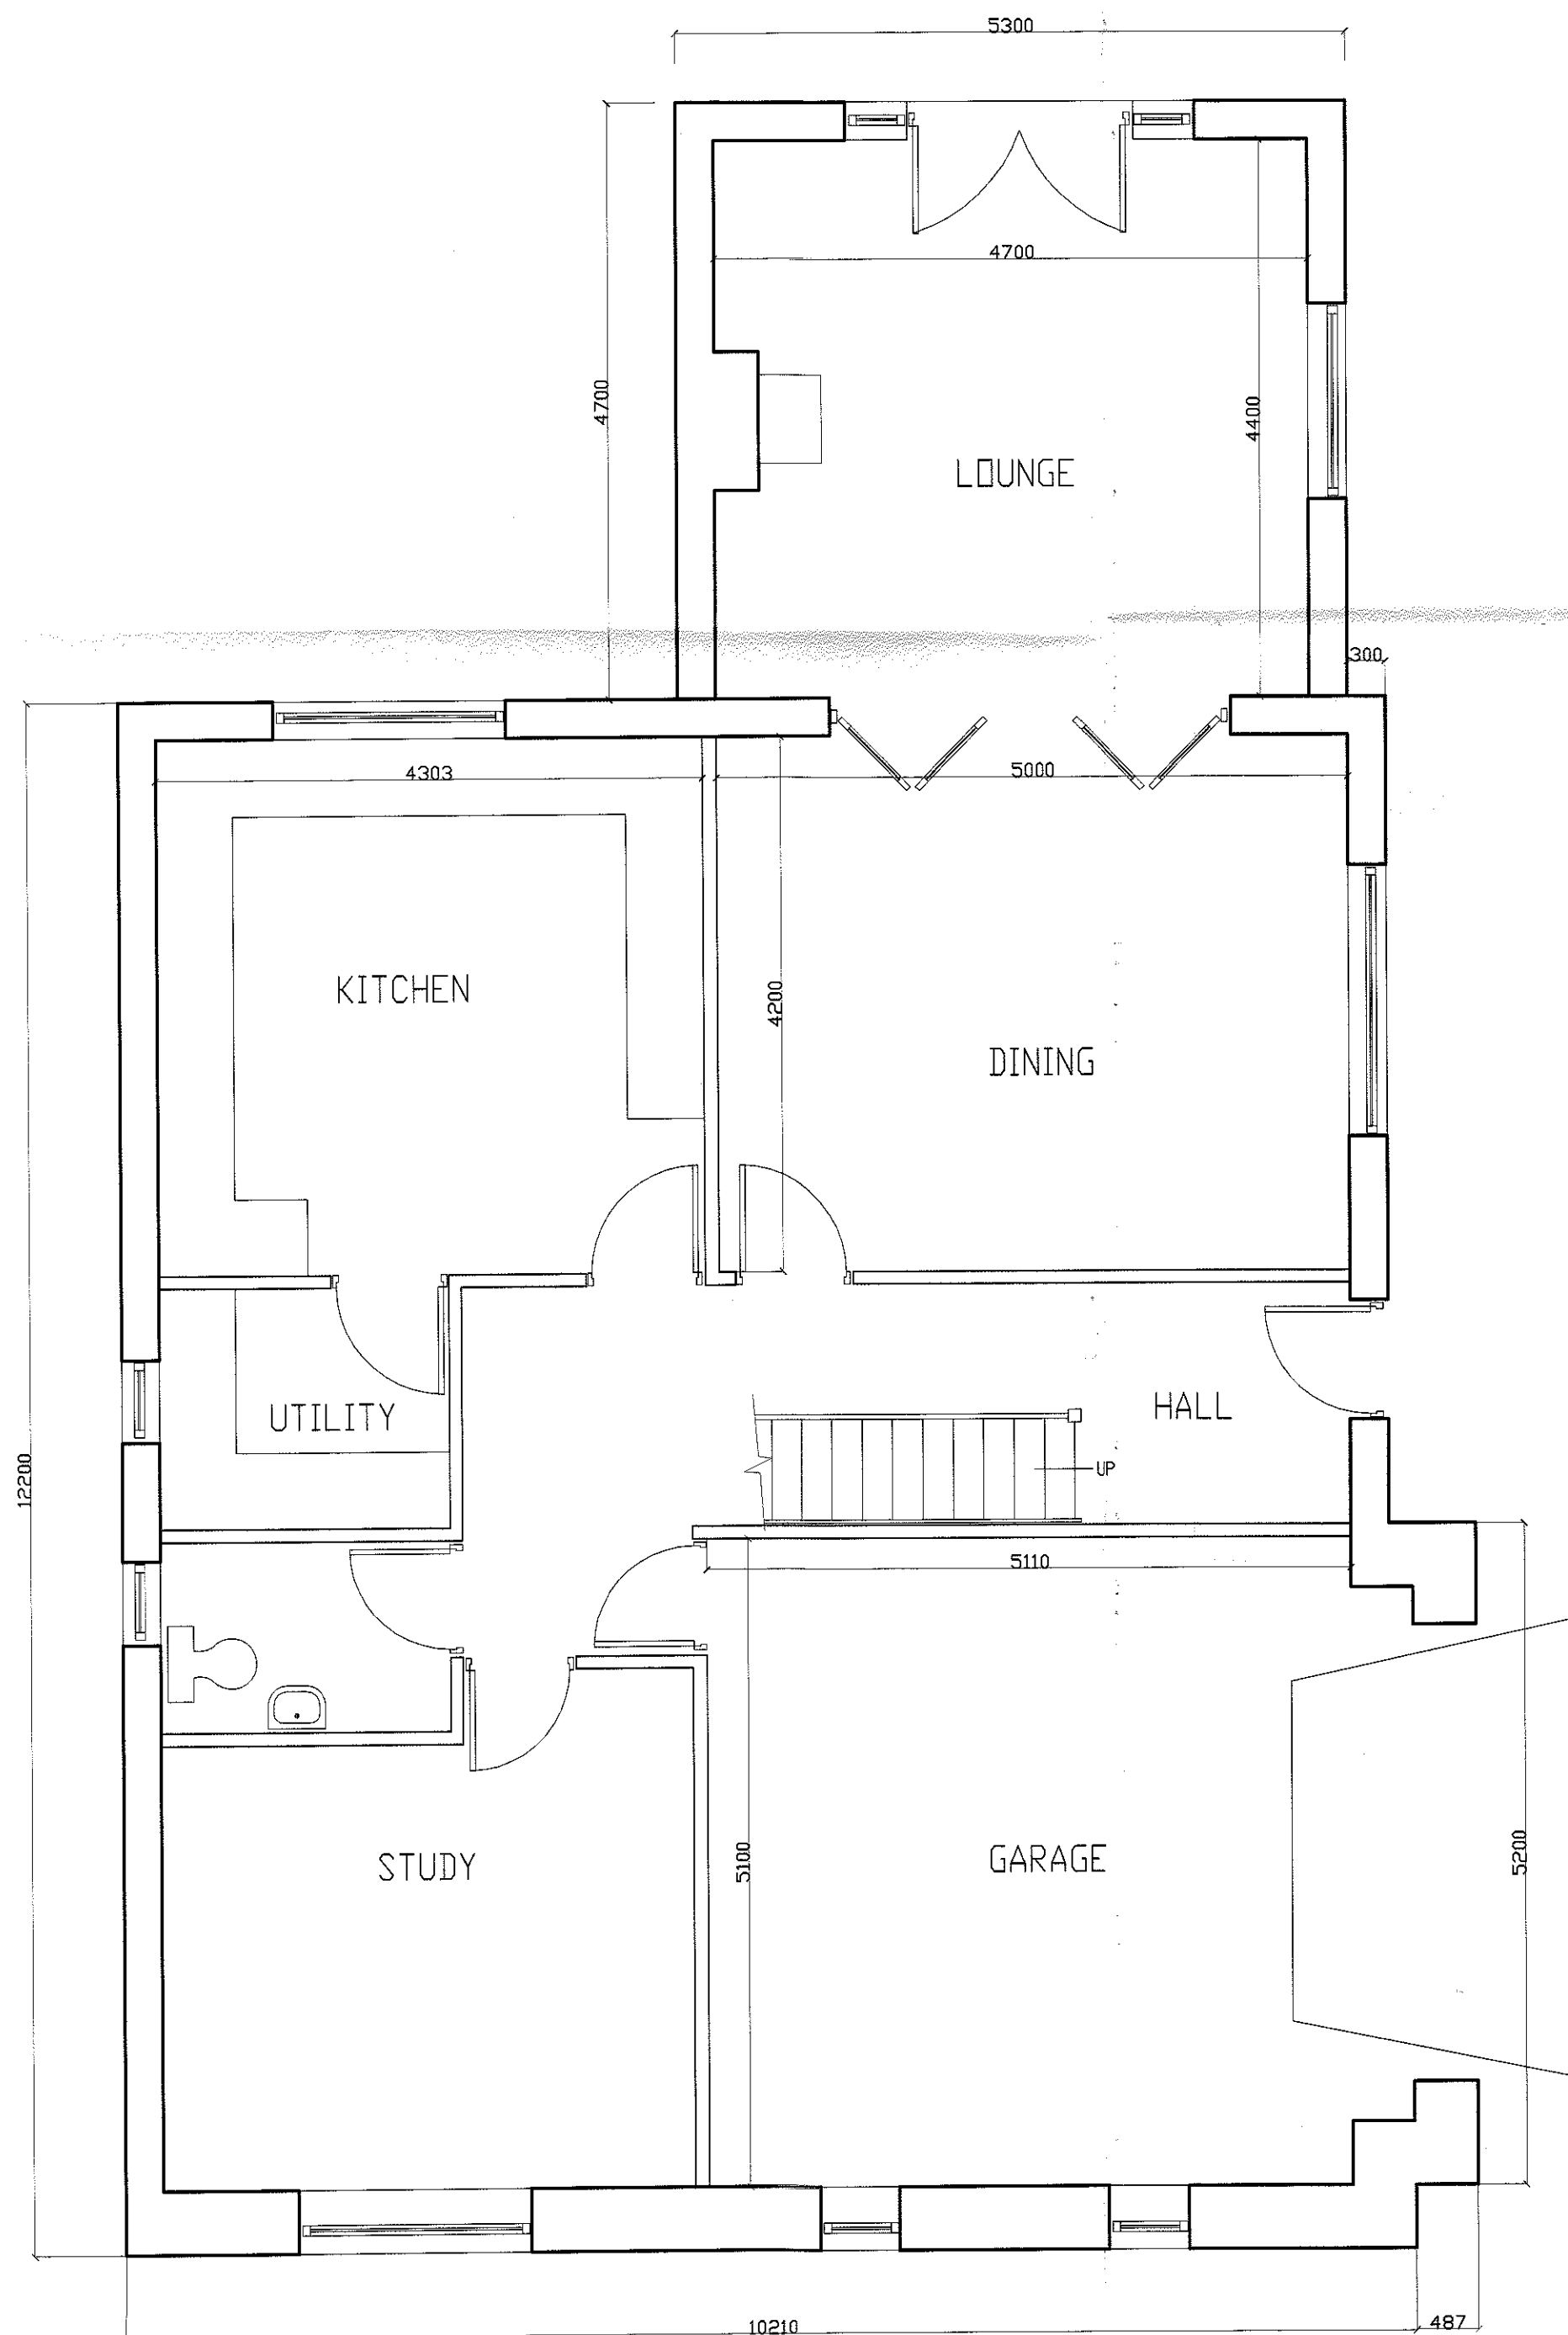


GROUND FLOOR PLAN

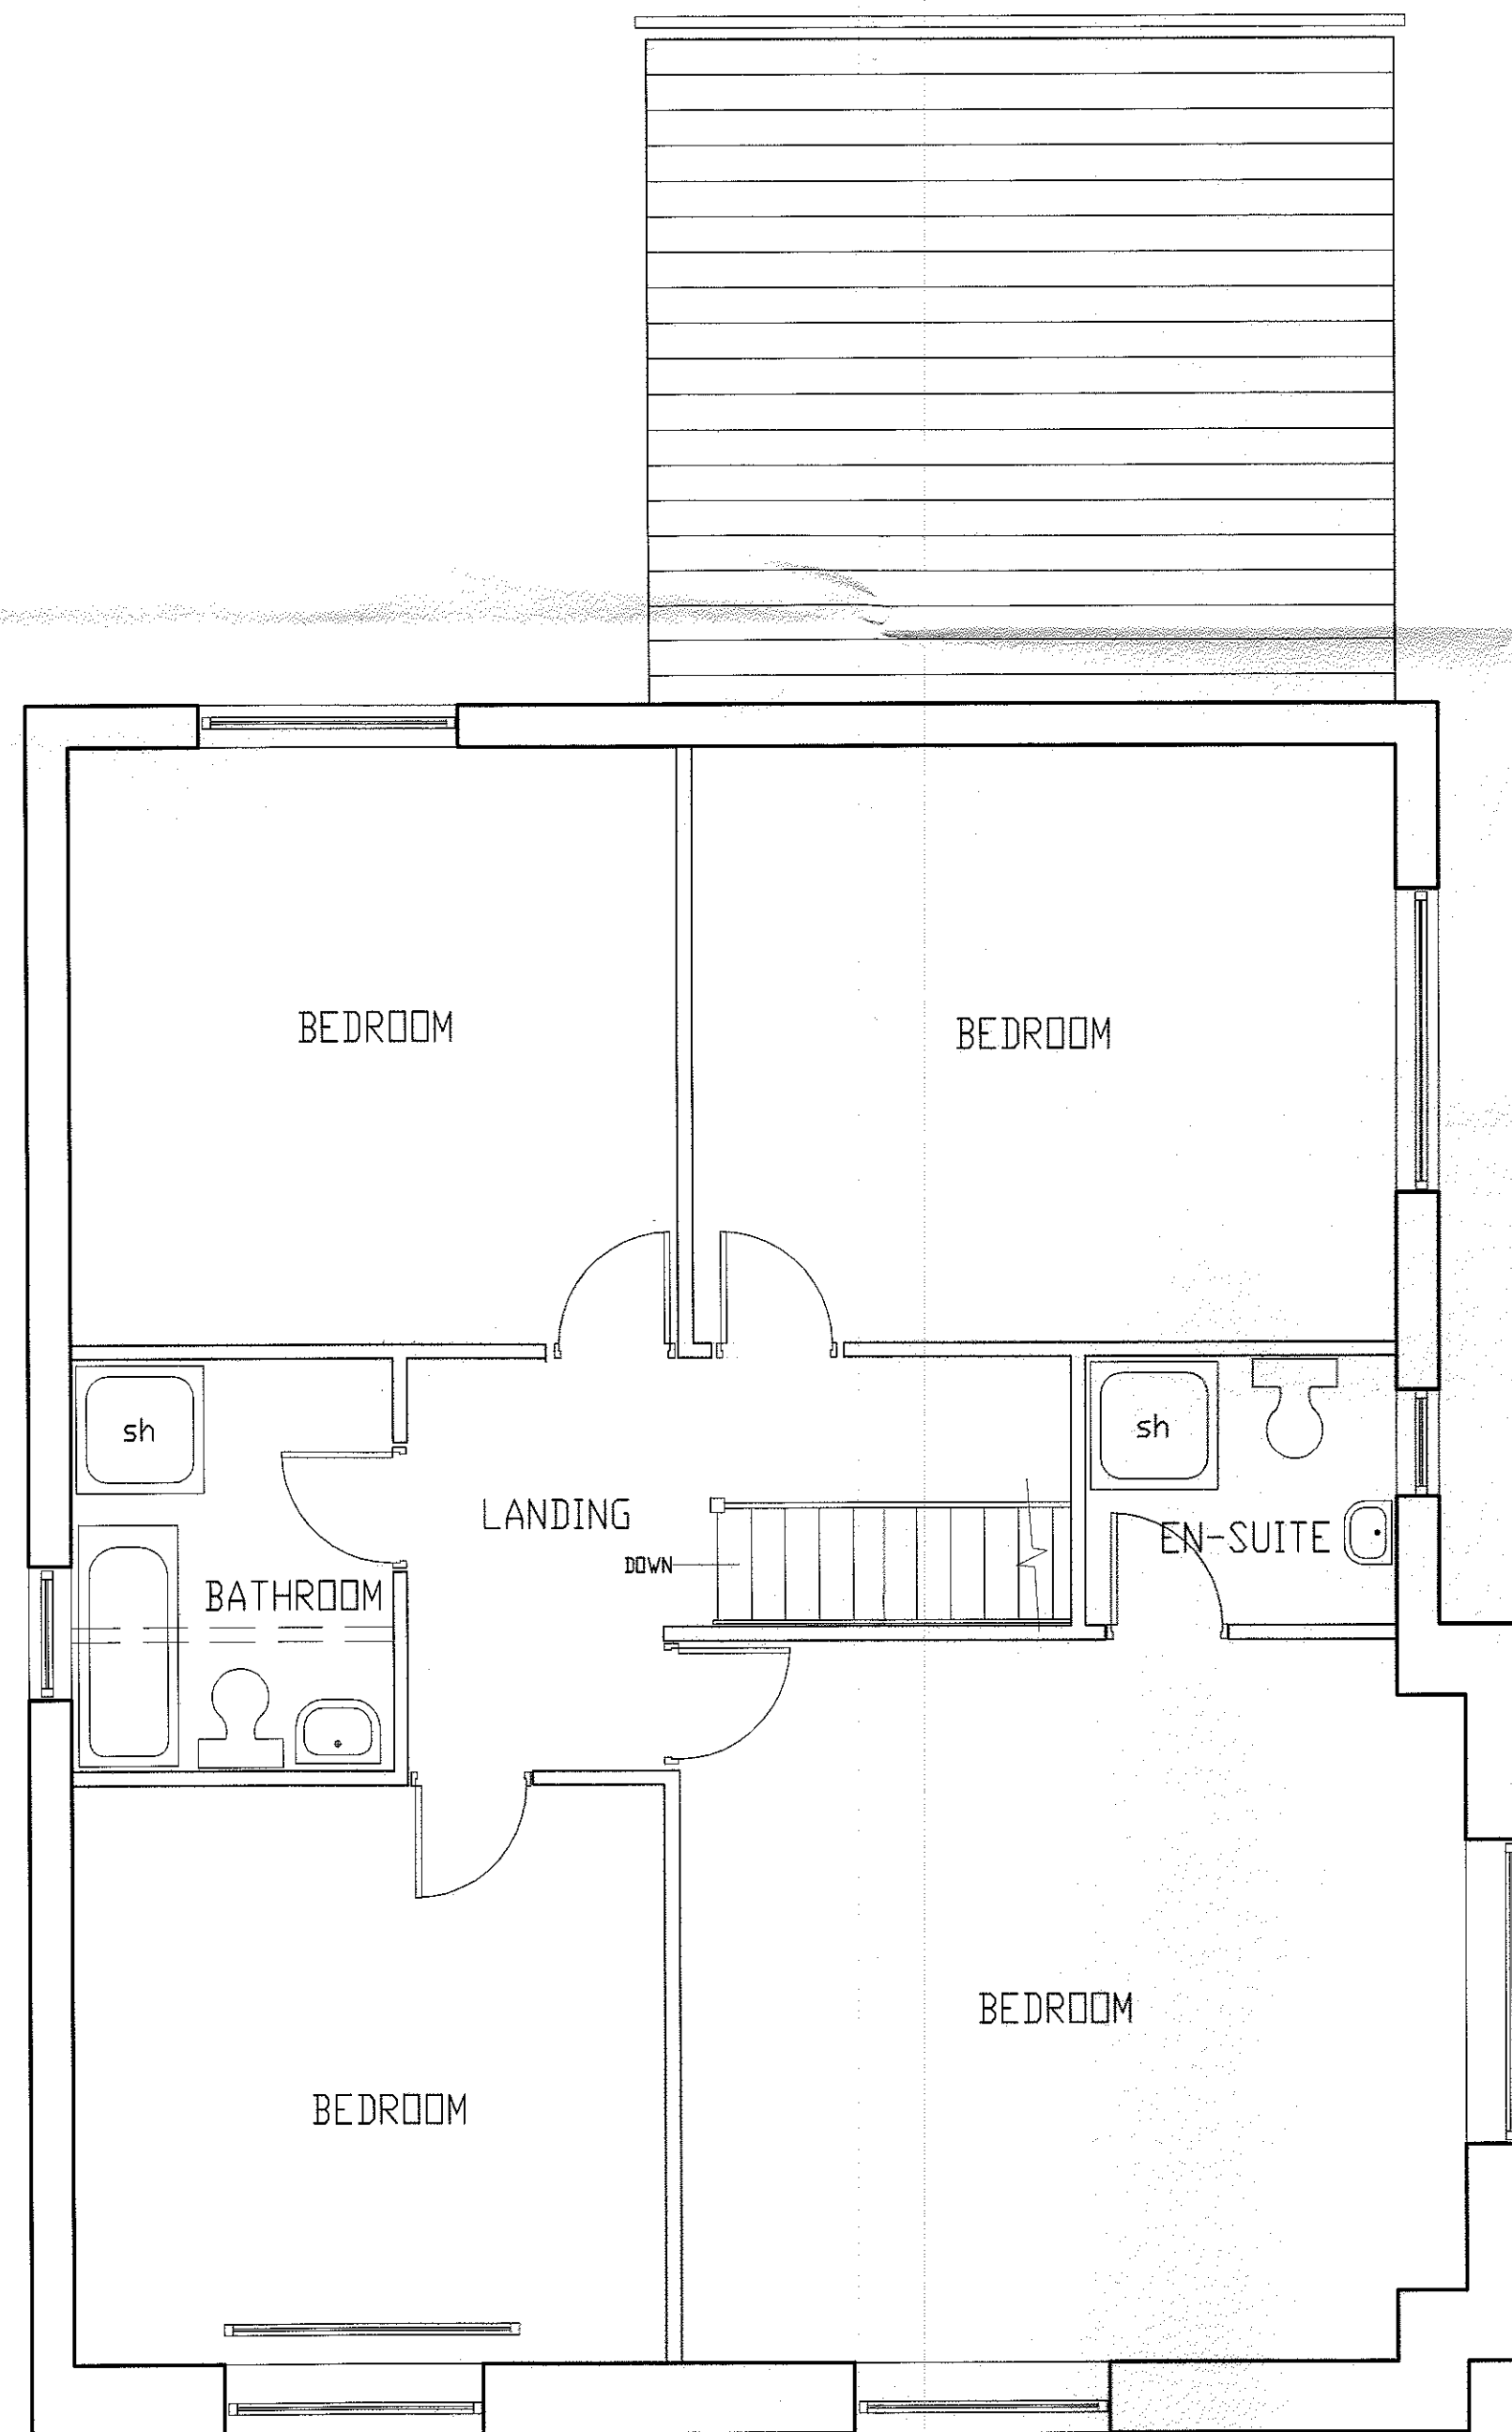

FIRST FLOOR PLAN

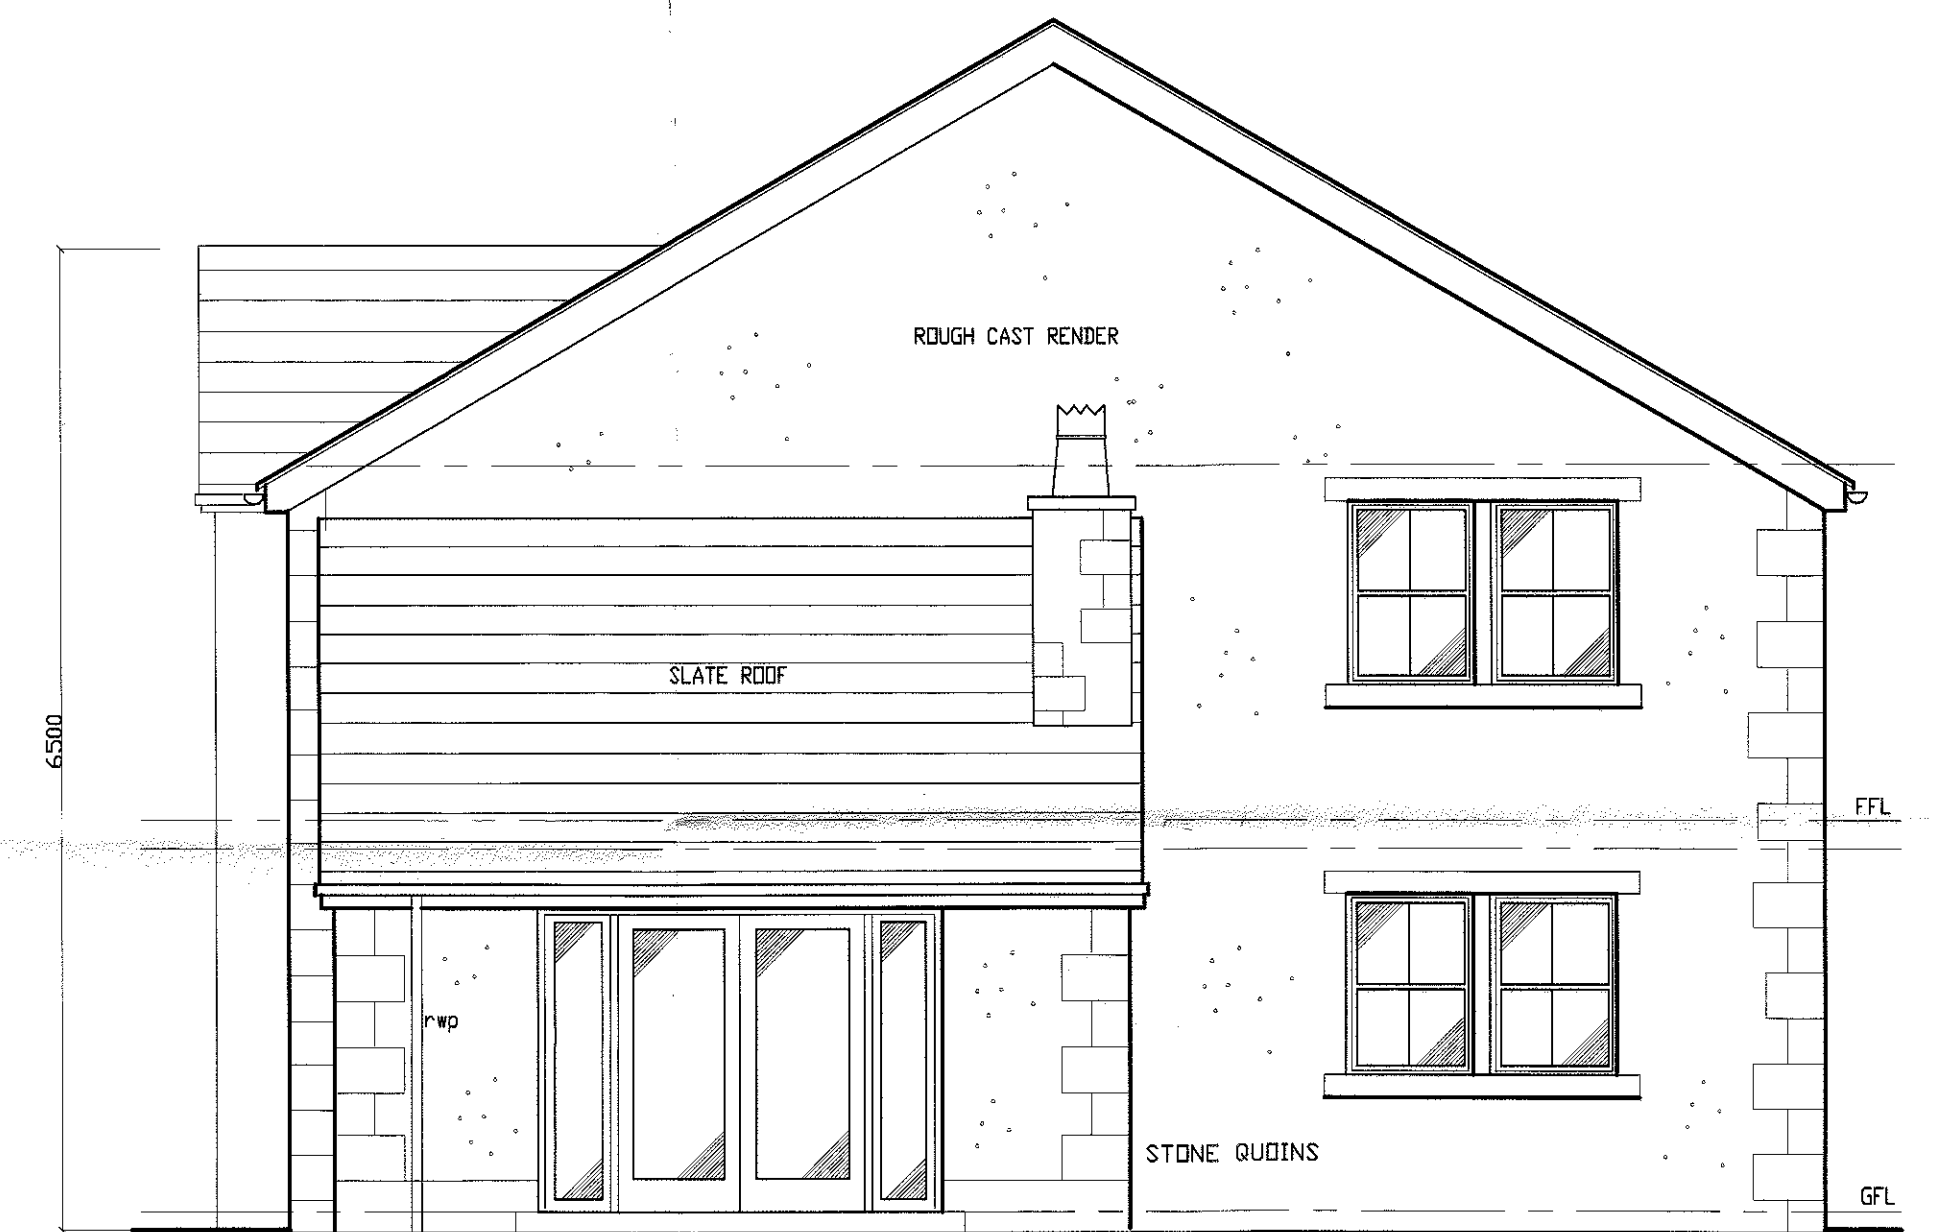

NORTH WEST ELEVATION

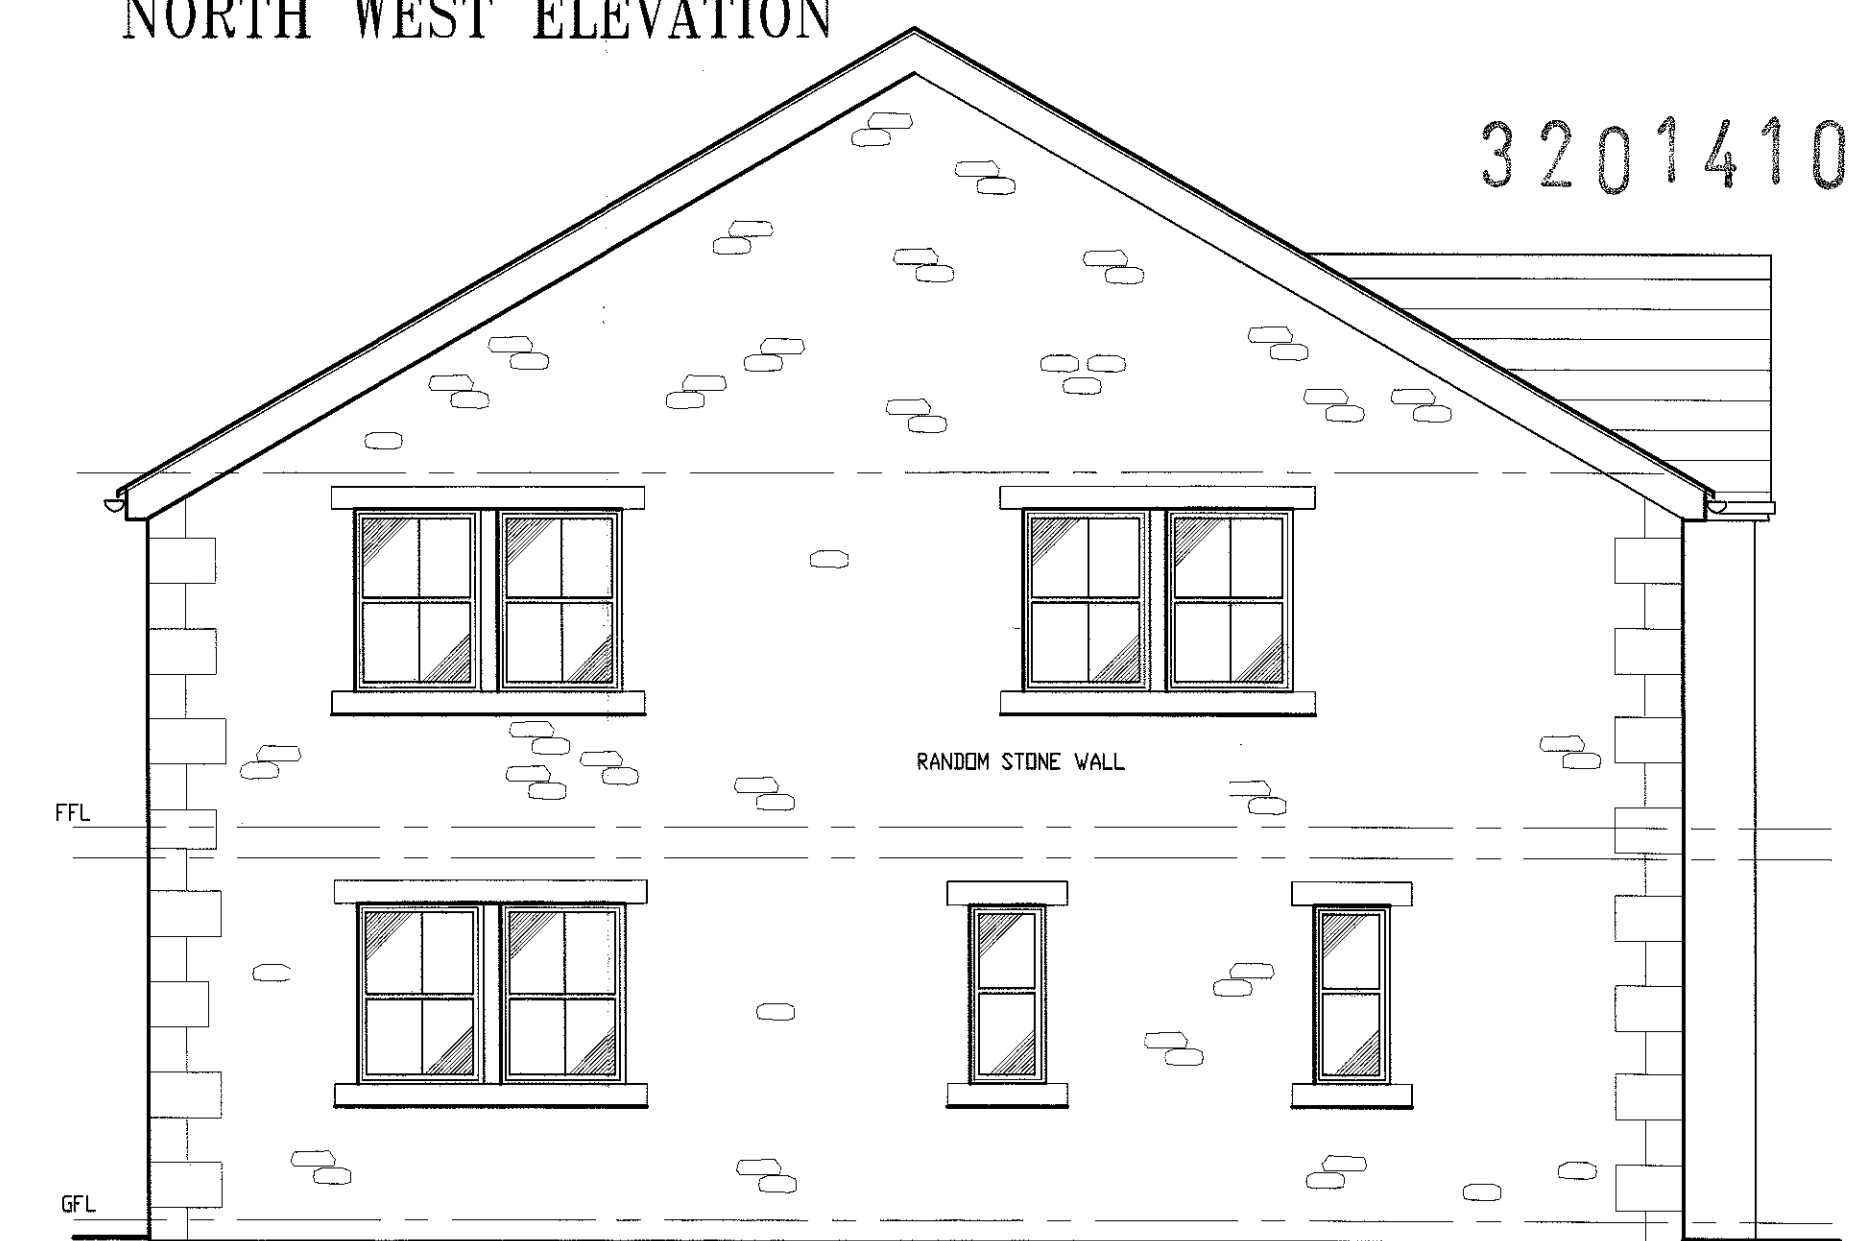

SOUTH EAST ELEVATION

320141089P

Project: Proposed Dwelling on land behind The Manor House, Clough Bank Lane, Chetburn, For Mr and Mrs Harrison.		Ron Valovin, Architectural Services, 9 Green Drive, Clitheroe, Lancs. BB7 2BB, Tel. 01200 427167.	
Title: PROPOSED PLANS AND ELEVATIONS. HOUSE TYPE 2		File Name: 114-2	
Scale: 1 to 50	Date: 15/3/04	Drawn: RAV	