




EXISTING SOUTH EAST ELEVATION
Scale 1:100

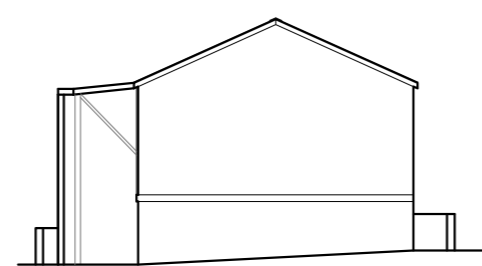


EXISTING SOUTH WEST ELEVATION
Scale 1:100

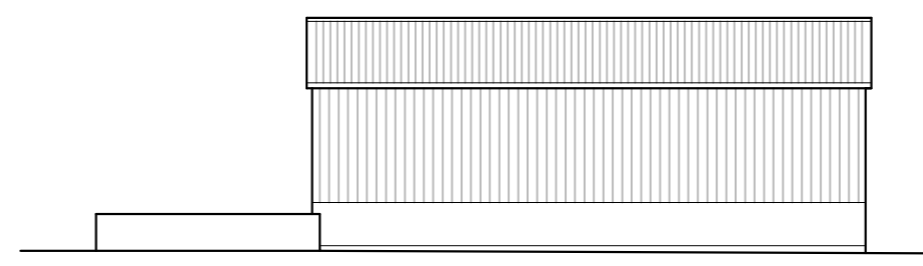


EXISTING NORTH WEST ELEVATION
Scale 1:100

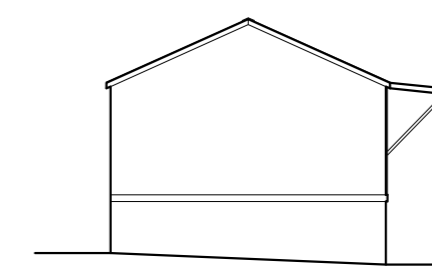


EXISTING NORTH EAST ELEVATION
Scale 1:100

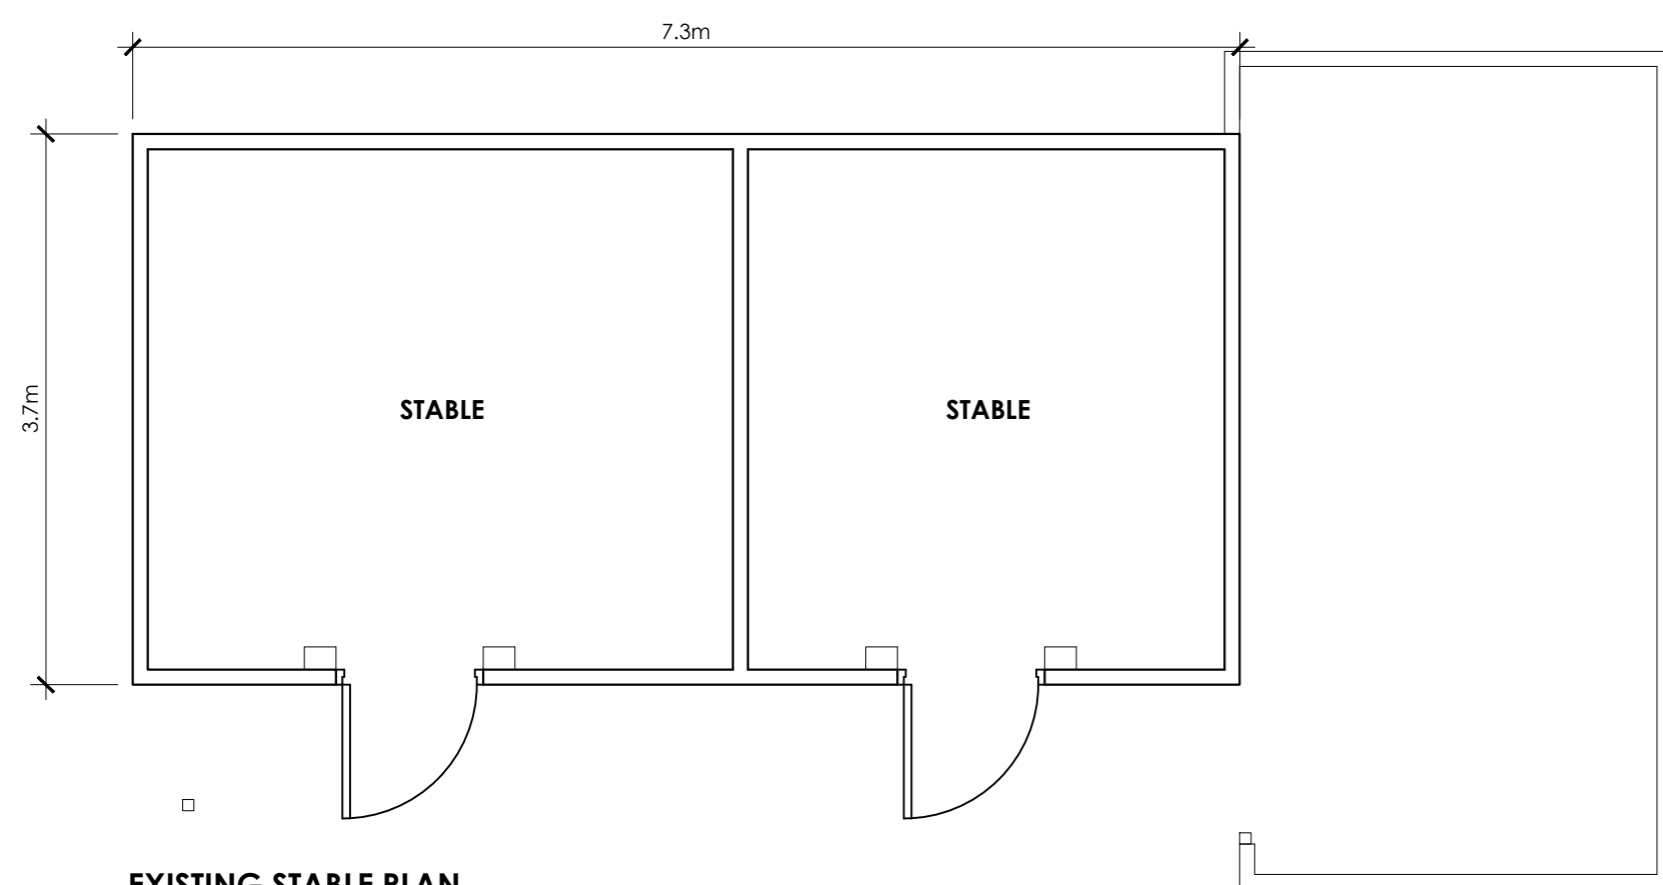

EXISTING STABLE PLAN
Scale 1:50

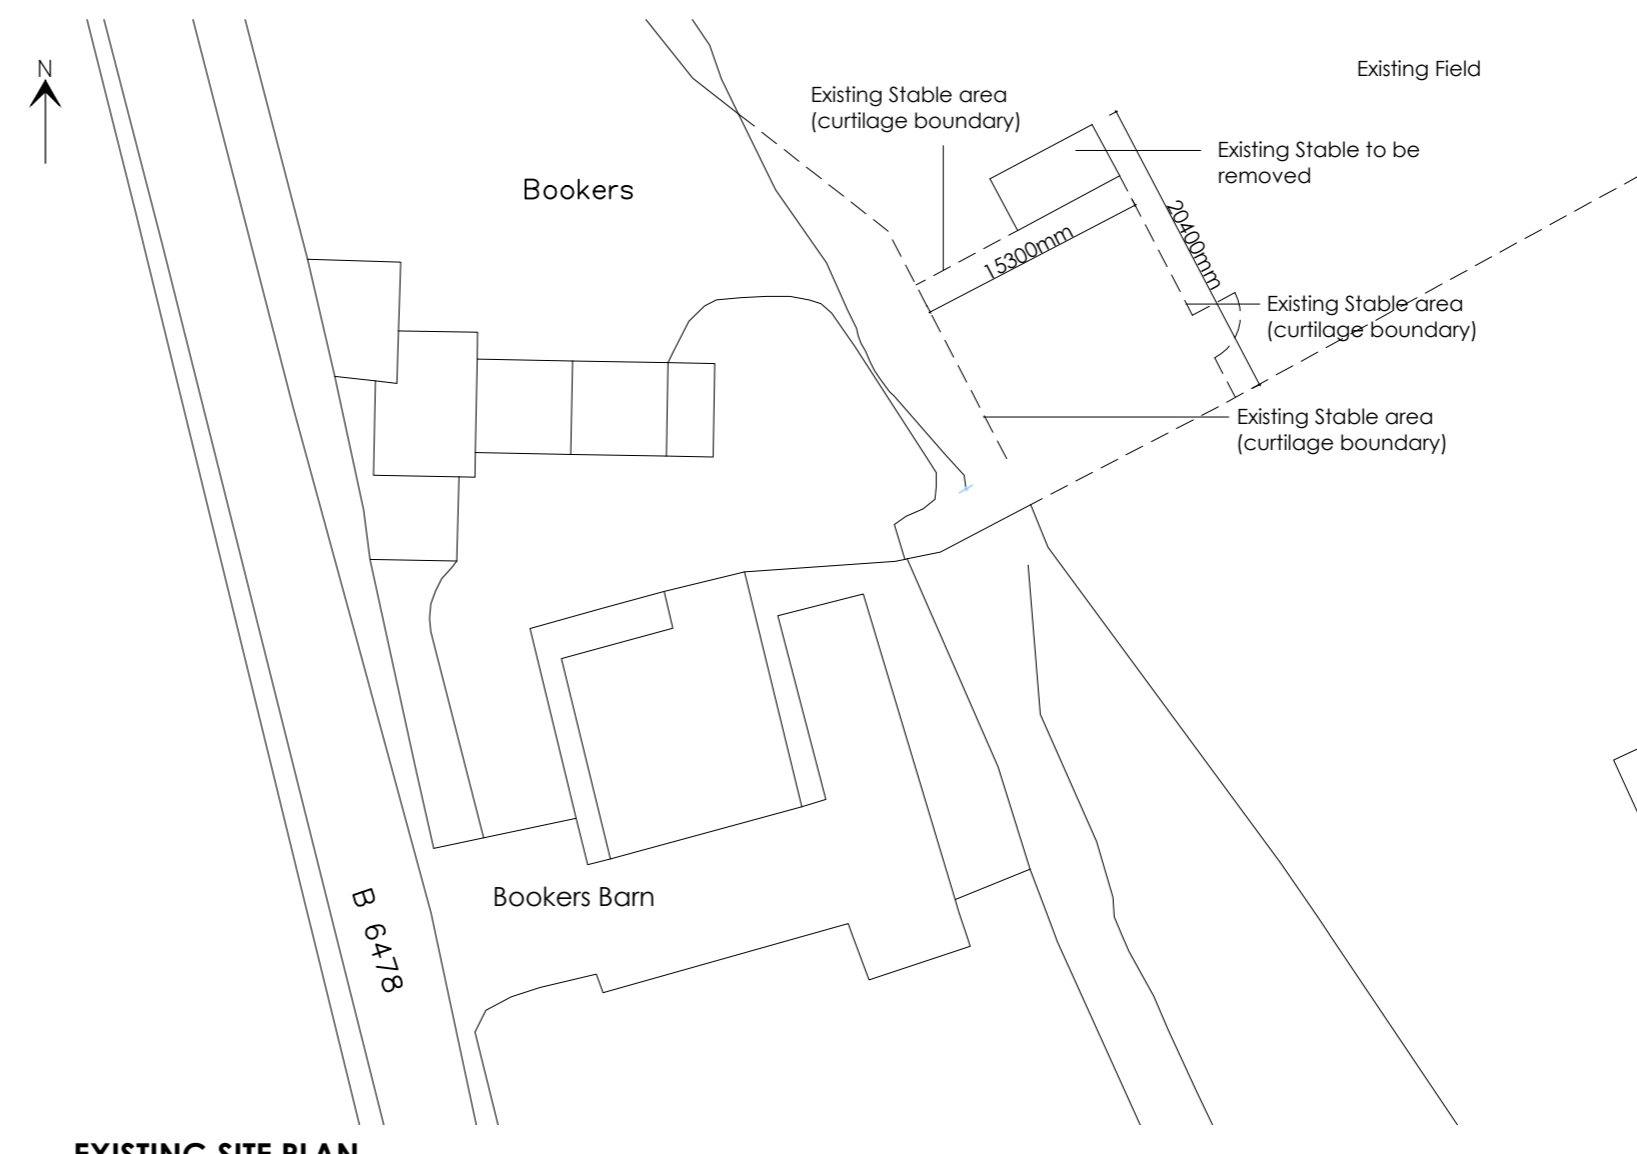

EXISTING SITE PLAN
Scale 1:500

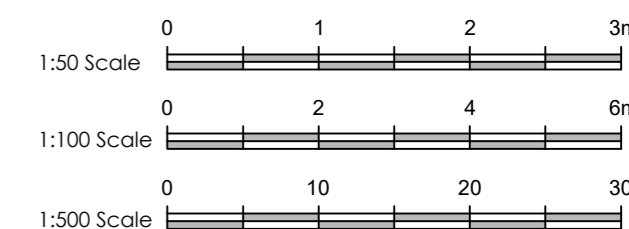

no.	by	revision	date
A	PRG	Revised following clients comments	08.05.18

Client
Mr Swingler

Job Title
Demolition of an Existing Stable and Erection of a Proposed Stable and Arena at Bookers Farm, Waddington

Drawing Title
Existing Plans and Elevations

Scale	Date	Drawn
Various @ A2	May 2018	P.Gudgeon

spa
ARCHITECTS

SUNDERLAND PEACOCK & ASSOCIATES LTD.
HAZELMERE, PIMLICO ROAD, CLITHEROE
LANCASHIRE, BB7 2AG
T 01200 423178 F 01200 427328
E info@sunderlandpeacock.com
www.sunderlandpeacock.com



5614 -01 Rev A