
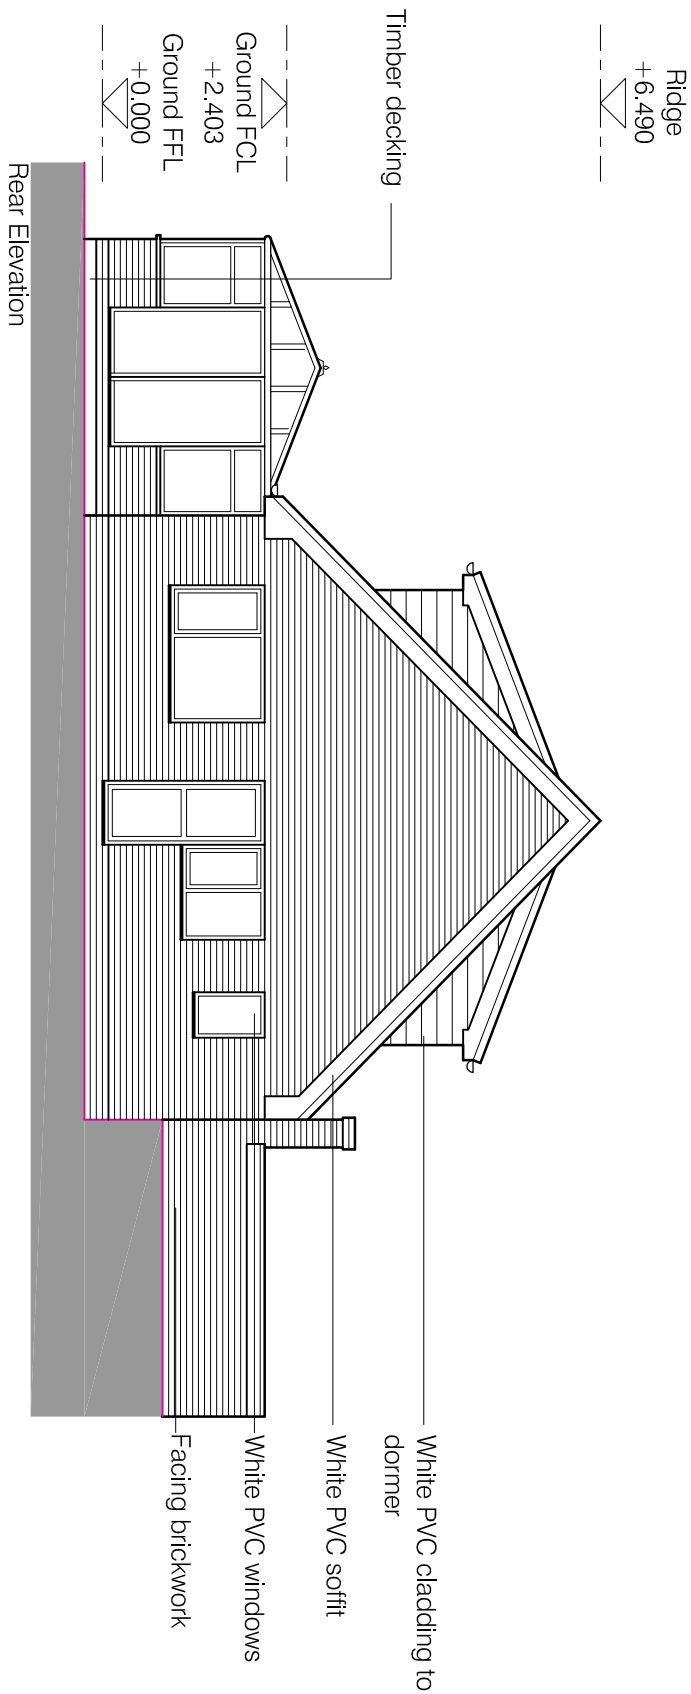


Do not scale. Contractors must check all dimensions on site before preparing production drawings or commencing any work. This drawing and its design is the copyright of LMC Building Design Limited and may not be reproduced in any form whatsoever without their prior express written consent.

Revision	Date	Revision note	Drawn by	Purpose of issue
-	20.04.17	First issue	LM	Planning

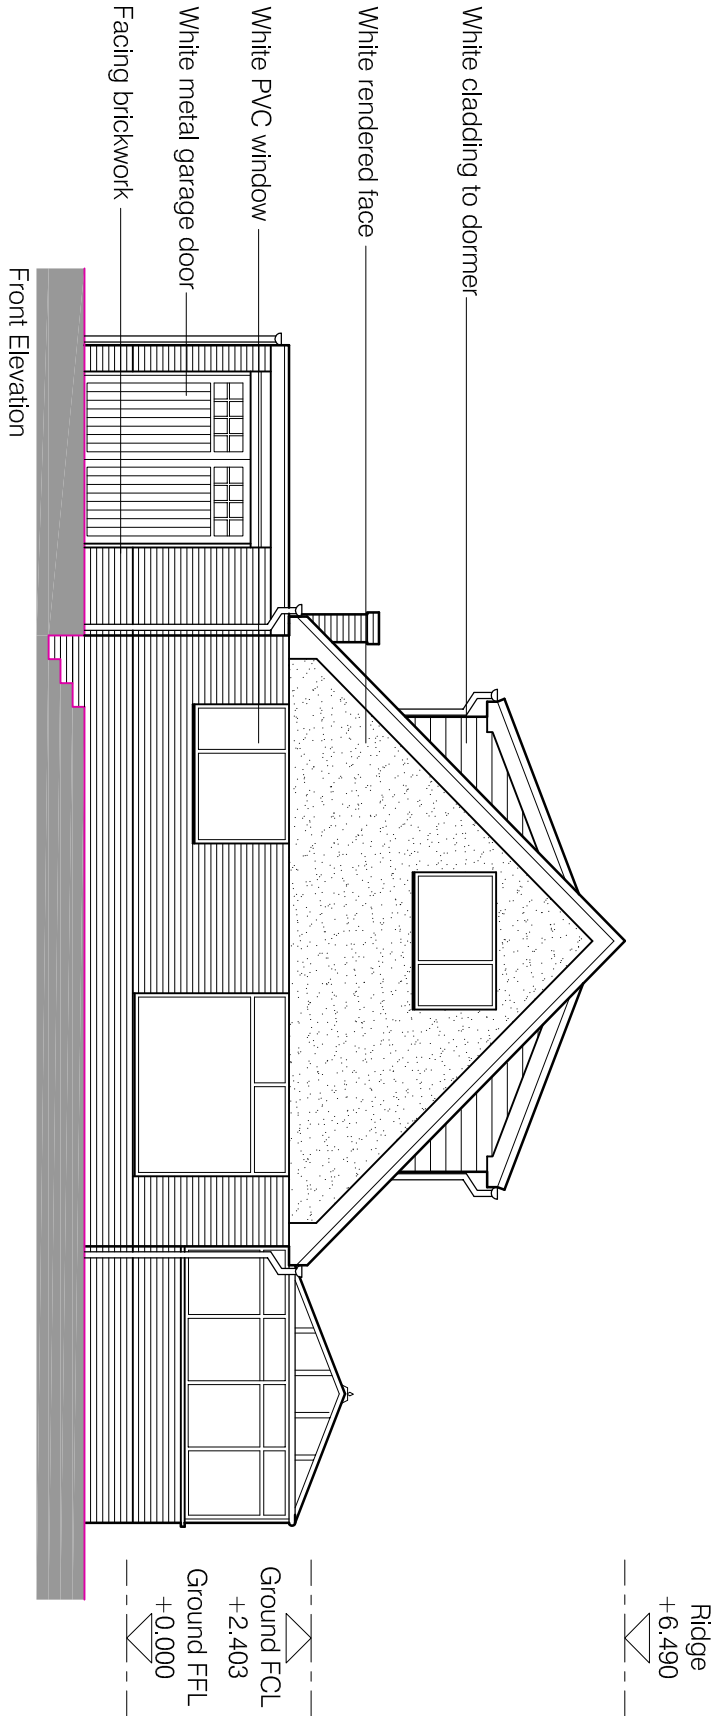

Project 40 Eastfield Drive West Bradford, Clitheroe	Drawing title Existing Front and Rear elevations	Scale 1:100@A3	LMC Building Design Limited Architectural design services	
Client Mr and Mrs Dudbridge	Drawing number 1722-PL03	Date 20.04.17	4 Dovedale Drive, Ightenhill, Burnley, Lancashire, BB12 8XD Web : www.lmcbuildingdesign.co.uk	
			