



this drawing is to be read in conjunction with all relevant consultants and specialists drawings. the architect is to be notified of any discrepancies before proceeding. do not scale from this drawing. all dimensions are to be checked on site. this drawing is subject to copyright.

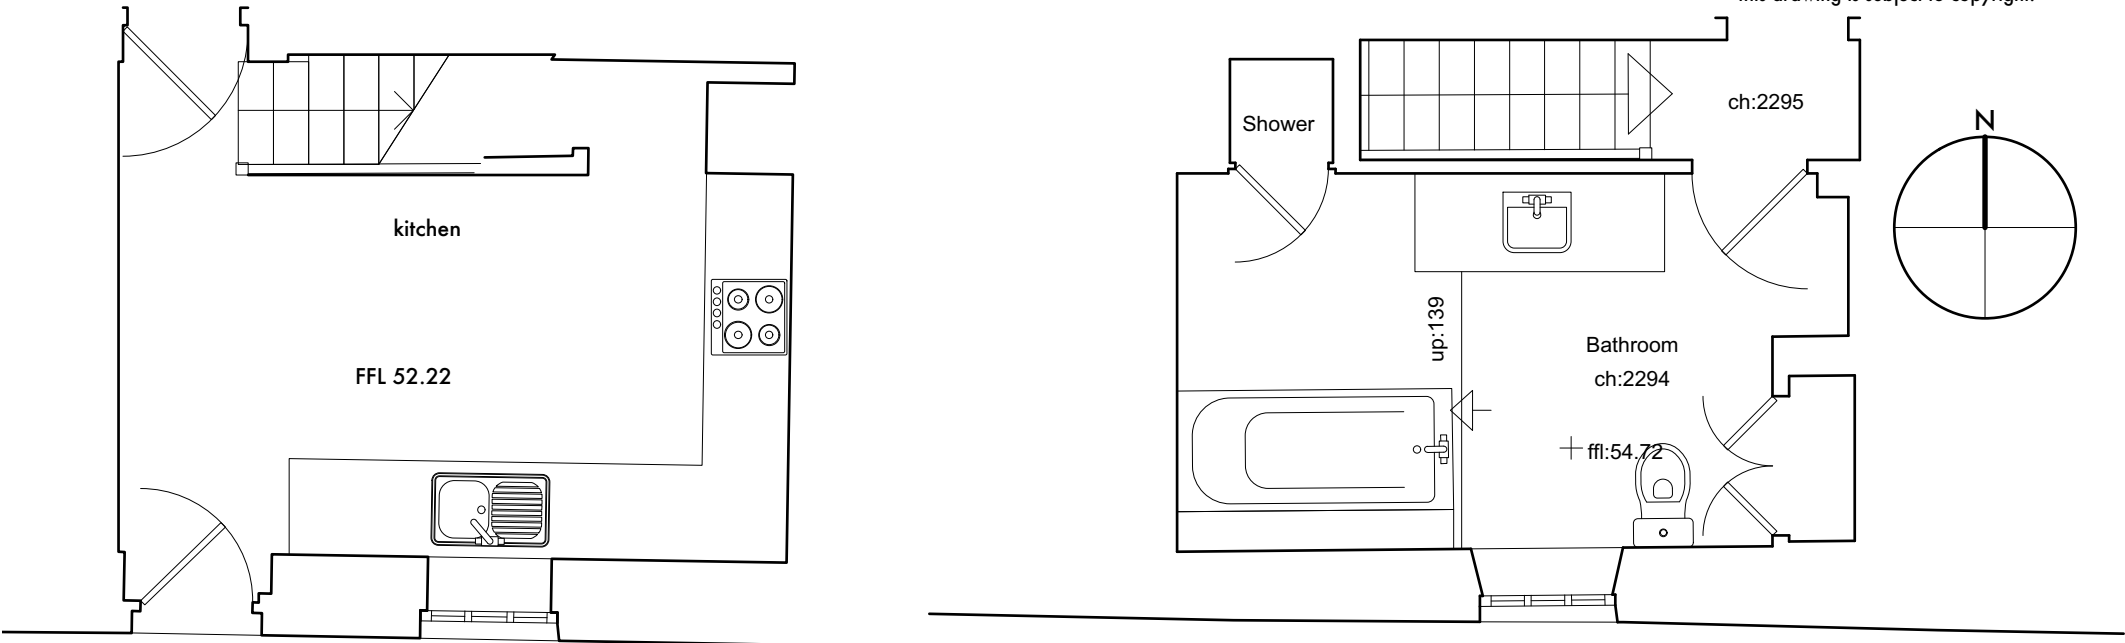

B Ground Floor Plan
1:50

A Existing First Floor
1:50

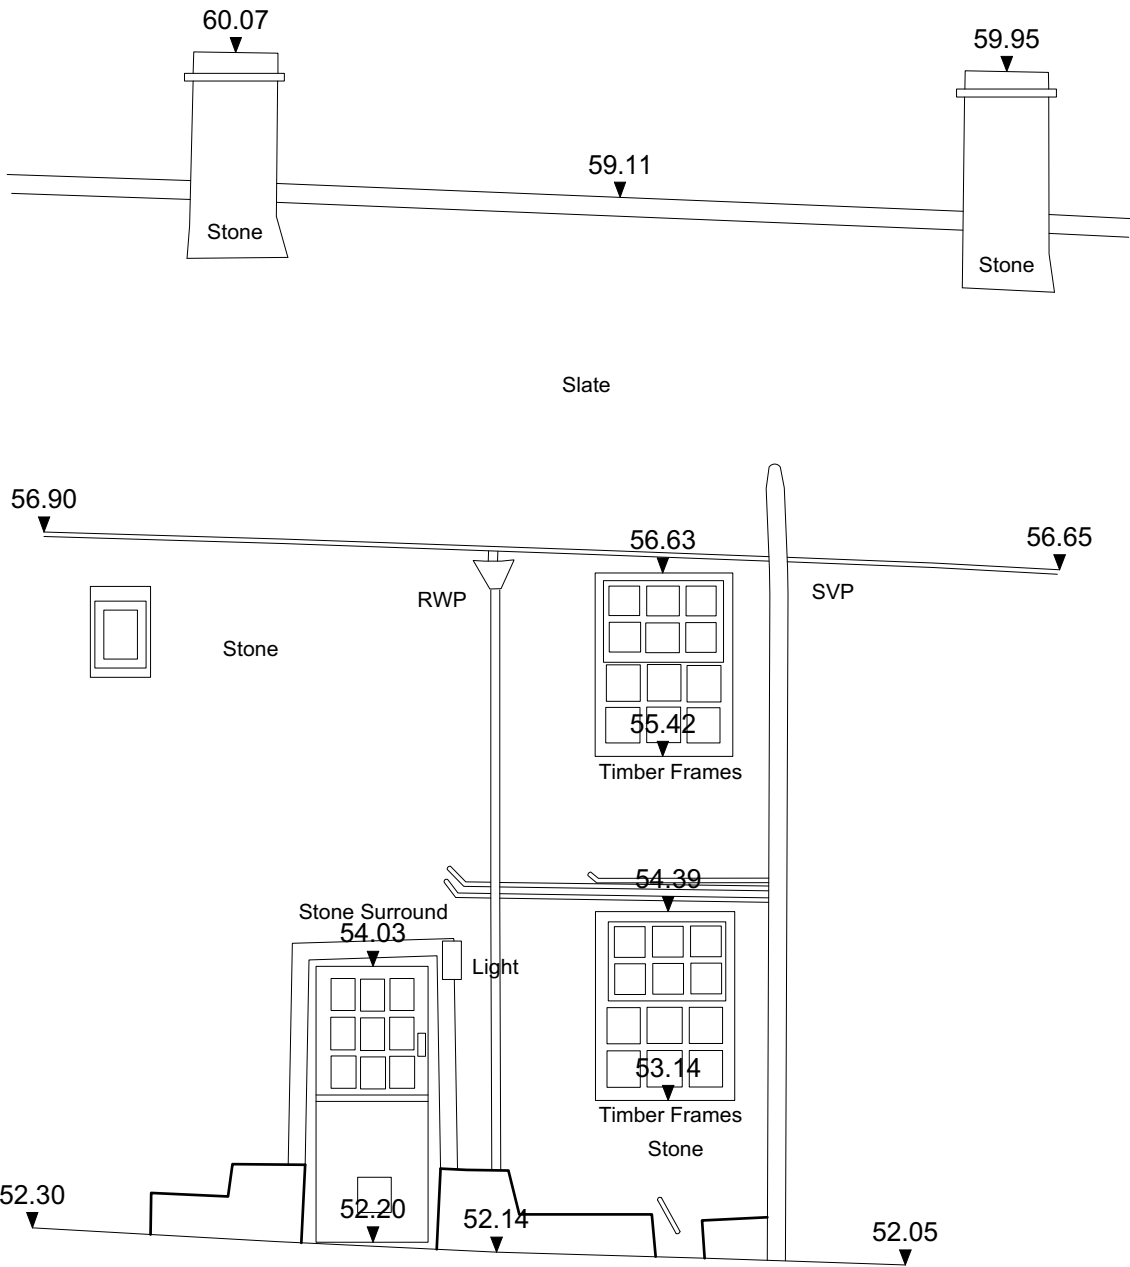

1 Existing South Elevation
1:50

0m 5m scale

- Ground floor plan added mar 18
- Issued for information feb 18

stanton andrews
architects

44 york street
clitheroe
BB7 2DL
t 01200 444490
e mail@stantonandrews.co.uk
w stantonandrews.co.uk

Terrace Row
Billington

Existing Plan & Elevation

drg.no. **1773/Ex01** rev. **A**

drawn. **MO** date. **February 2018** scale. **1:50 @ A3**