

- FRONT - NATURAL RANDOM STONE
- HEADS, CILLS AND WINDOW SURROUNDS - QUOINS
- GABLES AND REAR - K RENDER
- DOORS, WINDOWS AND RAINWATER GUTTERS - UVPC
- ROOF SLATES - GREY CONCRETE TILES

Notes:

All work is to be carried out to the latest current British standards Codes of Practice and recognised working practices.

All work and materials should comply with Health and Safety legislation and to be approved by the Local Authority Planning / Building Control Officer.

All dimensions are in millimetres unless where explicitly shown otherwise.

The contractor should check and clarify all dimensions as work proceeds and notify the design team of any discrepancies.

Do not scale off the drawings, if in doubt ask.

Avalon Chartered Town Planning are not liable for work undertaken prior to Full Planning Consent and/or Building Regulations Approval

AVERAGES OF x AND y DIMENSIONS

LOUNGE: 4MX 4M = 16M²

KITCHEN/DINING: 5.1M X 3M = 15.3M²

W/C: 0.9M X 1.9M = 1.7M²

BEDROOM 1: 5.1M X 2.9M = 12.4M²


BATHROOM: 1.9M X 2.4M = 5.3M²

BEDROOM 2: 3.1M X 2.9M = 9M²


EN SUITE: 2.2M X 1.2M = 2.6M²

MASTER BEDROOM: 5.1M X 4.9M = 17M²


GROSS INTERNAL FLOOR AREA = 98.5M² PER UNIT

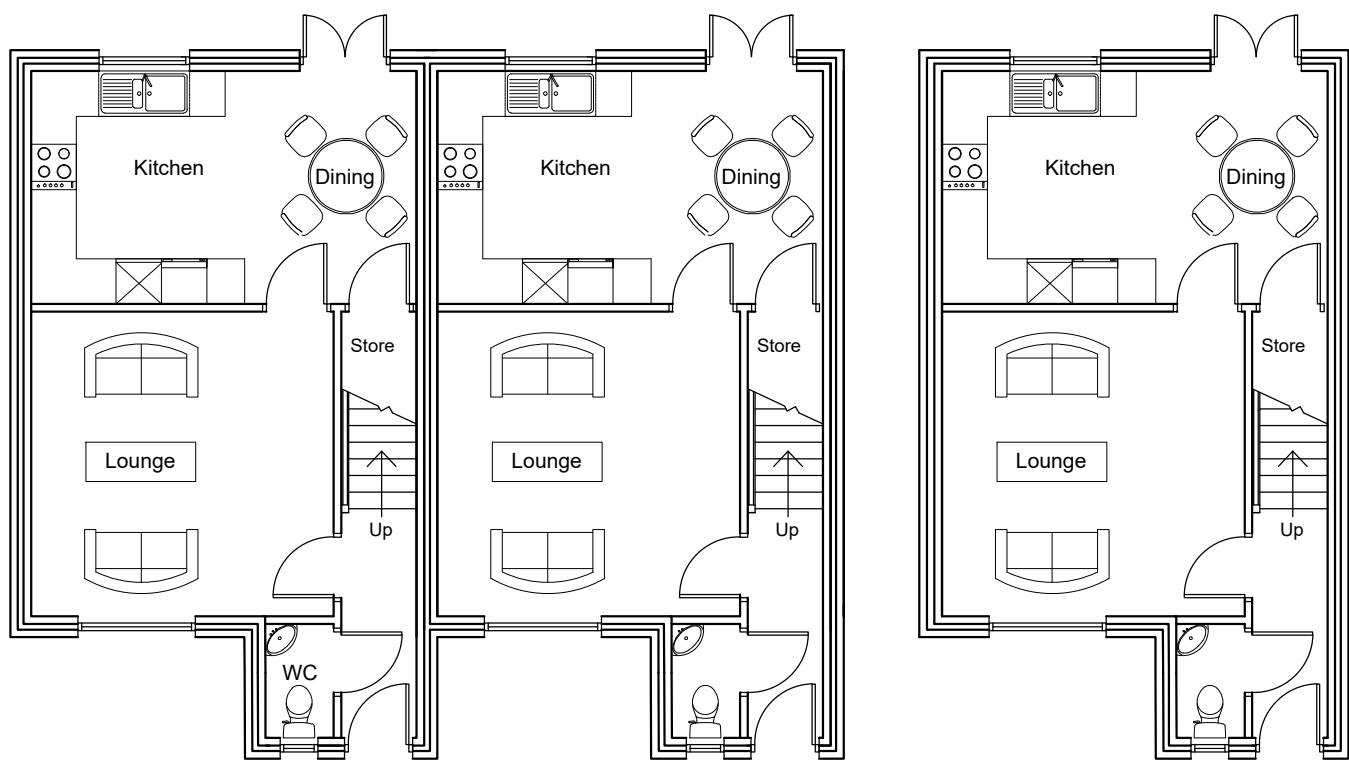

GROUND FLOOR PLAN

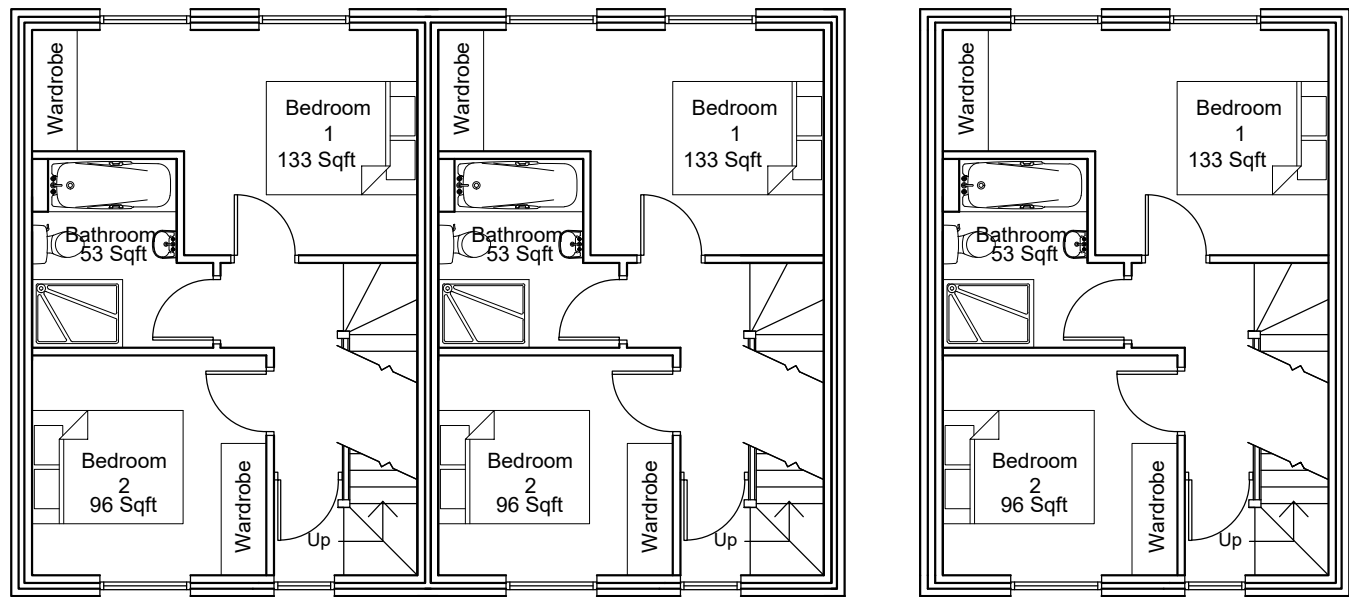


FIRST FLOOR PLAN

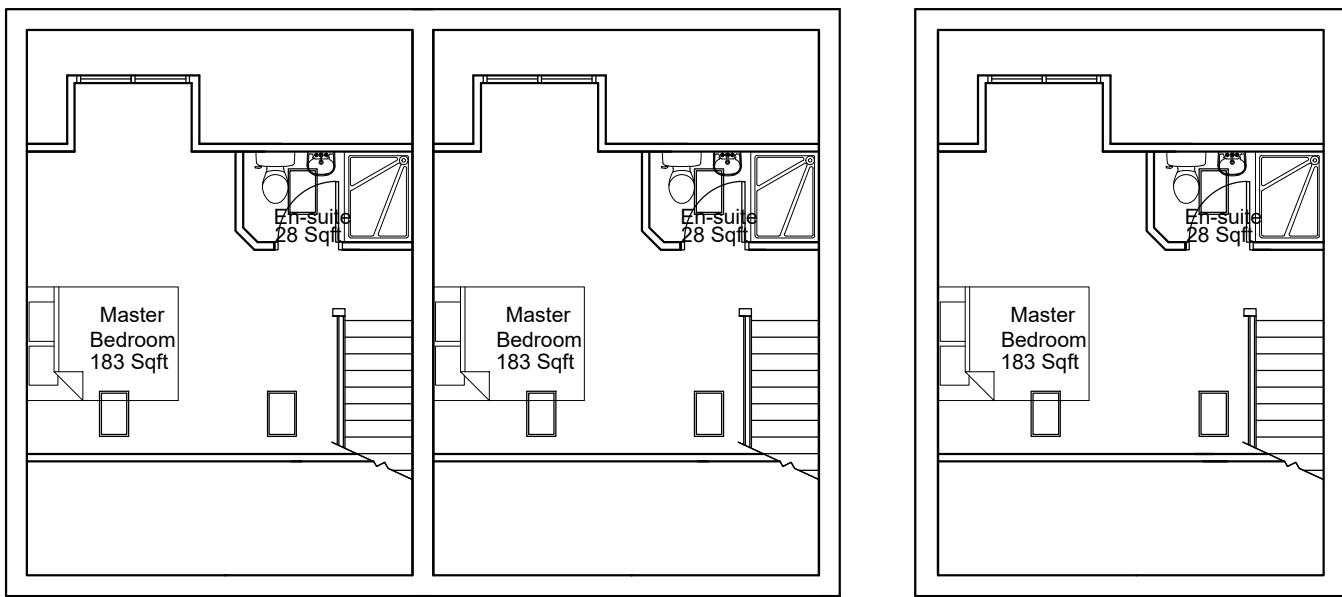

SECOND FLOOR PLAN



FRONT ELEVATION (NORTH)

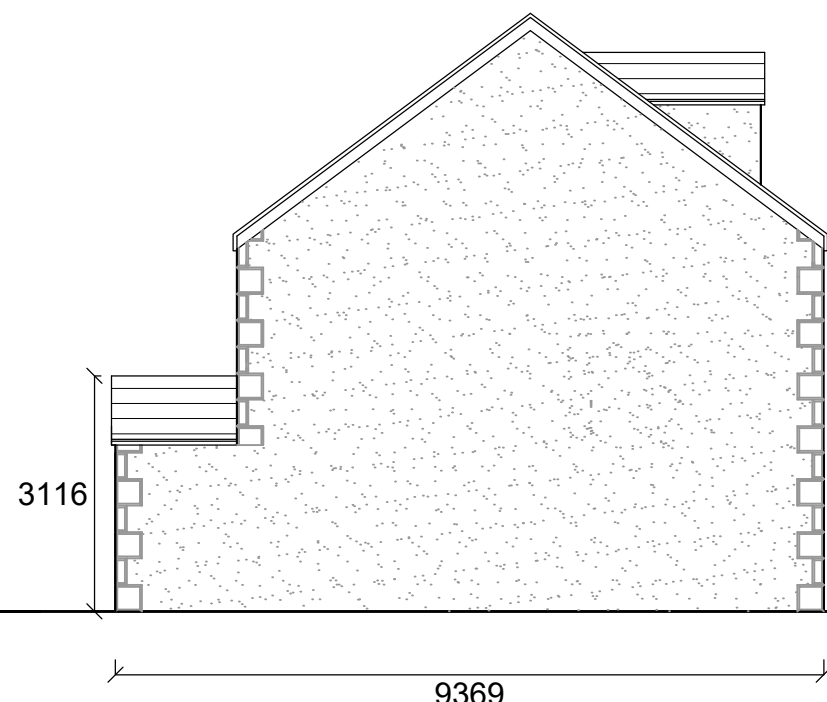


SIDE ELEVATIONS (WEST)



SIDE ELEVATIONS (EAST)



REAR ELEVATION (SOUTH)

 

Amendment A: Changes in line with Local Authority comments.

Avalon

Chartered Town Planning

Town Planning - Architectural Design - Building Regulations - Surveying

Phone: 01282 834834

Fax: 01282 451666

Web: www.avalontp.co.uk

Email: planning@avalontp.co.uk

2 Reedley Business Centre, Redman Road, Burnley, Lancashire, BB10 2TY

PROPOSED PLANS AND ELEVATIONS

Site: HALL ST CLITHEROE					
Client: Mr Graham					
Date: 21.06.18			Scale: 1:100 @ A1		
Project No: GRAHA/01 Dwg 02A				Drawn: JD	
Amendments:	A				