## Notes:

All work is to be carried out to the latest current British standards Codes of Practice and recognised working practices


All work and materials should comply with Health and Safety legislation and to be approved by the Local Authority Planning / Building Control Officer.

All dimensions are in millimetres unless where explicitly shown otherwise.


The contractor should check and clarify all dimensions as work proceeds and notify the design team of any discrepancies.

Do not scale off the drawings, if in doubt ask.


Avalon Chartered Town Planning are not liable for work undertaken prior to Full Planning Consent and/or Building Regulations Approval

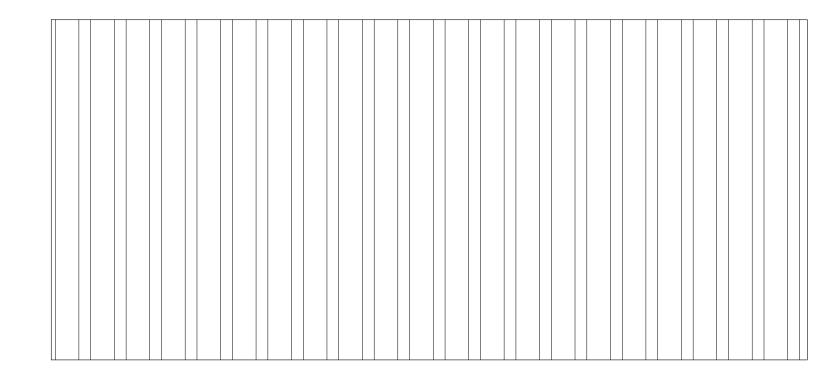



VERTICAL BOARDED FENCE 1.8m 1: 20

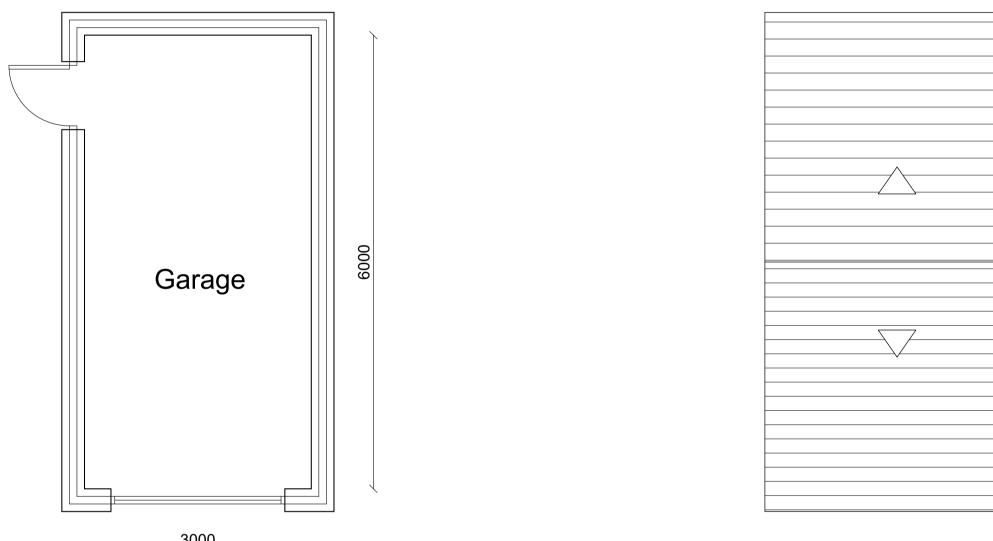



Floor Plan 1: 100

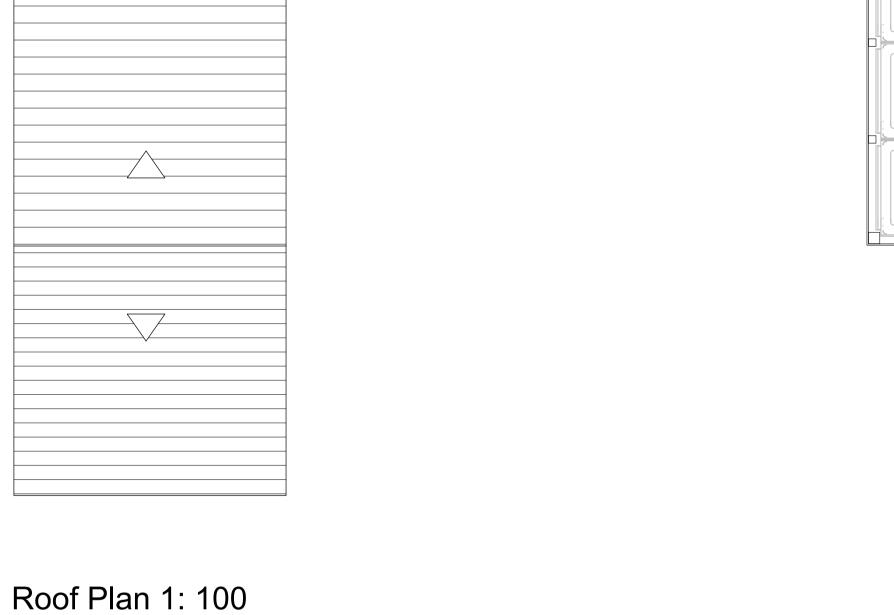

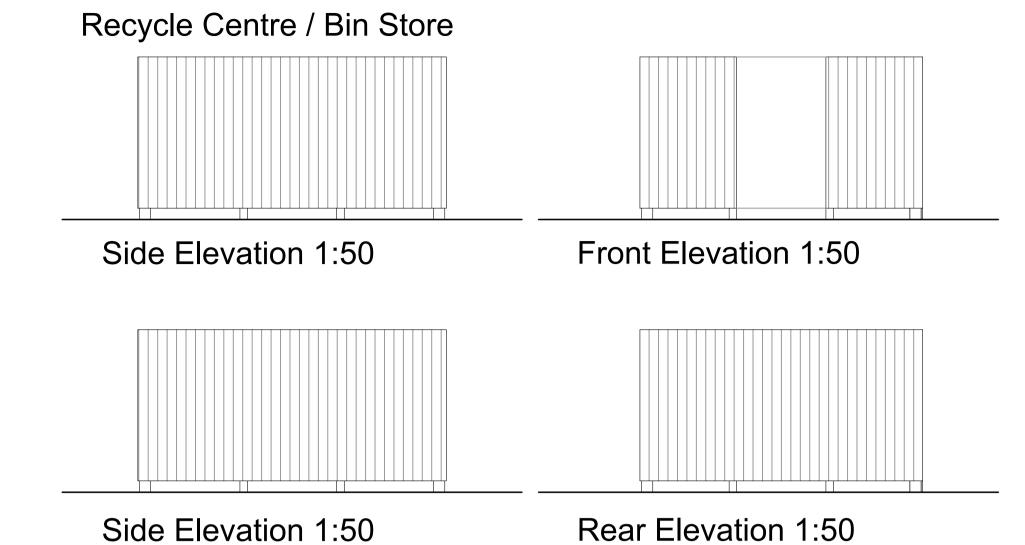

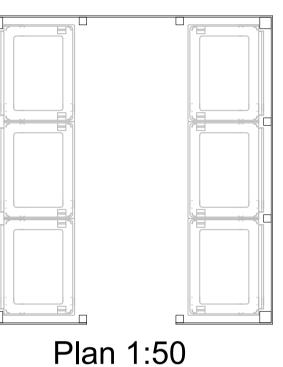

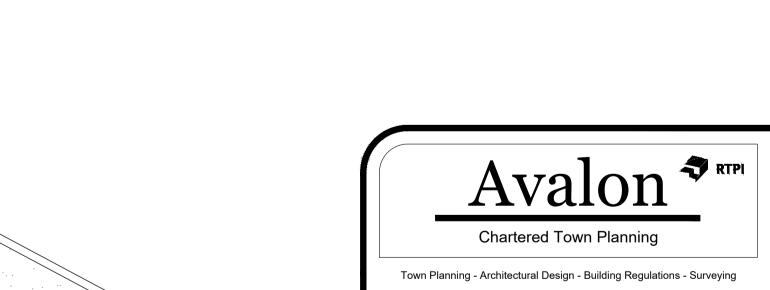

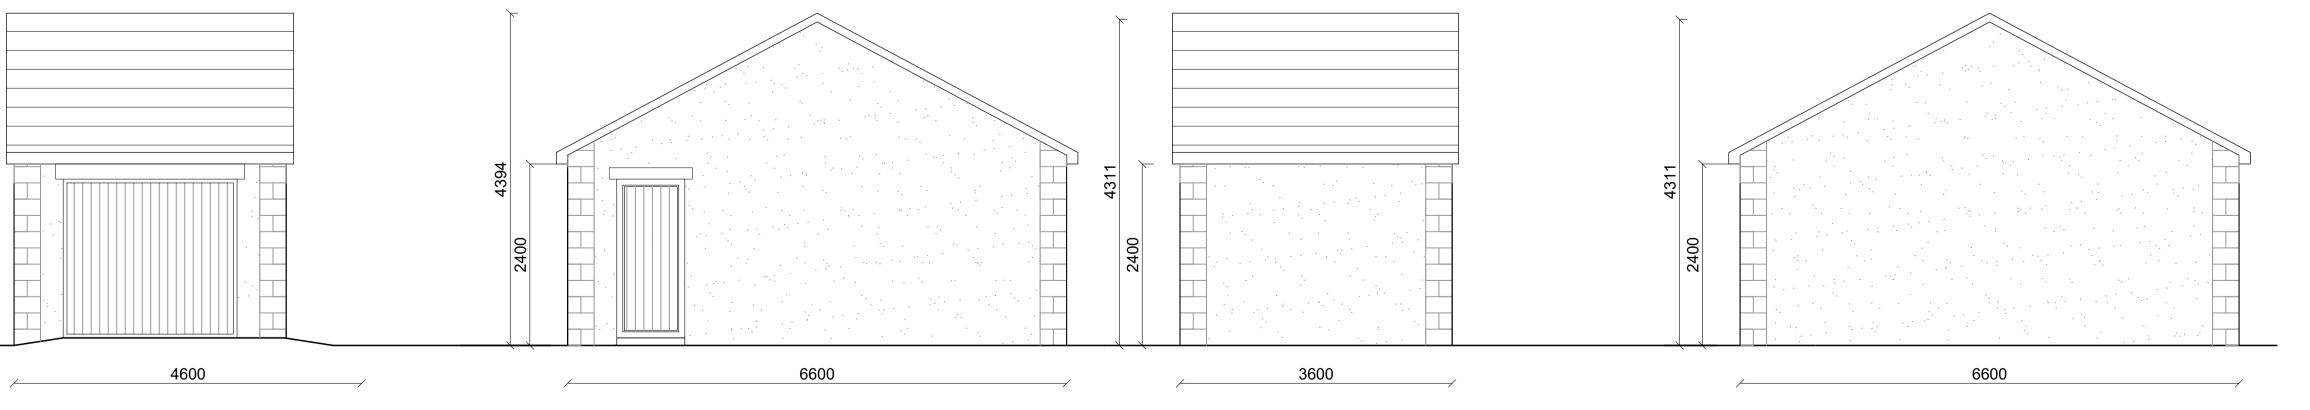

Front Elevation 1: 100 Side Elevation 1: 100 Rear Elevation 1: 100 Side Elevation 1: 100

PROPOSED PLANS AND ELEVATIONS

Site: HALL ST
CLITHEROE

Client: Mr Graham

Date: 18.04.18 Scale: 1:100 @ A1

Project No: GRAHA/01 Dwg 03 Drawn: AxK

Amendments: