


Planning Approved Ground Floor Plan

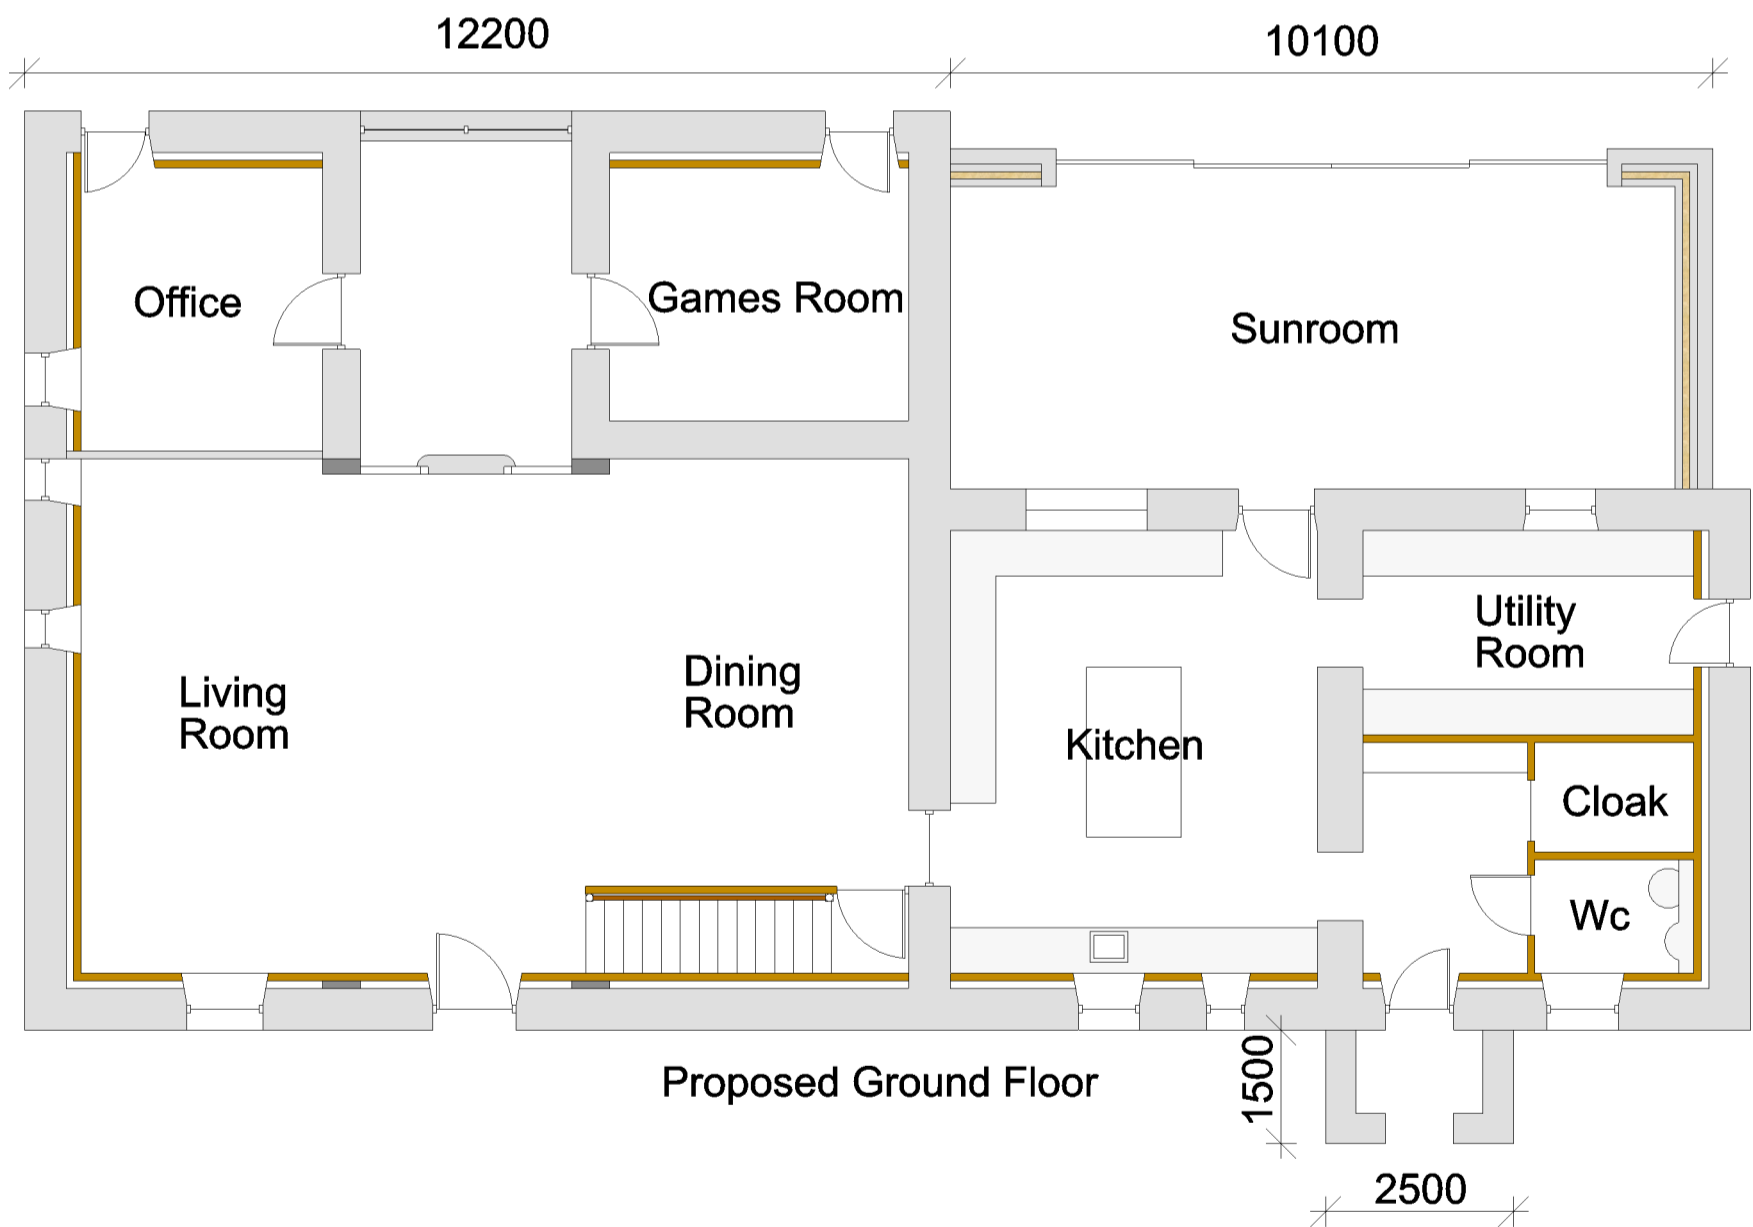

Proposed Ground Floor

Clend Farm, School Lane, Dalehead,  
Slaidburn, Clitheroe, BB7 4TS.

Drawing No: 403  
Scale: 1-100 @ A3