


Planning Approved Roof Plan

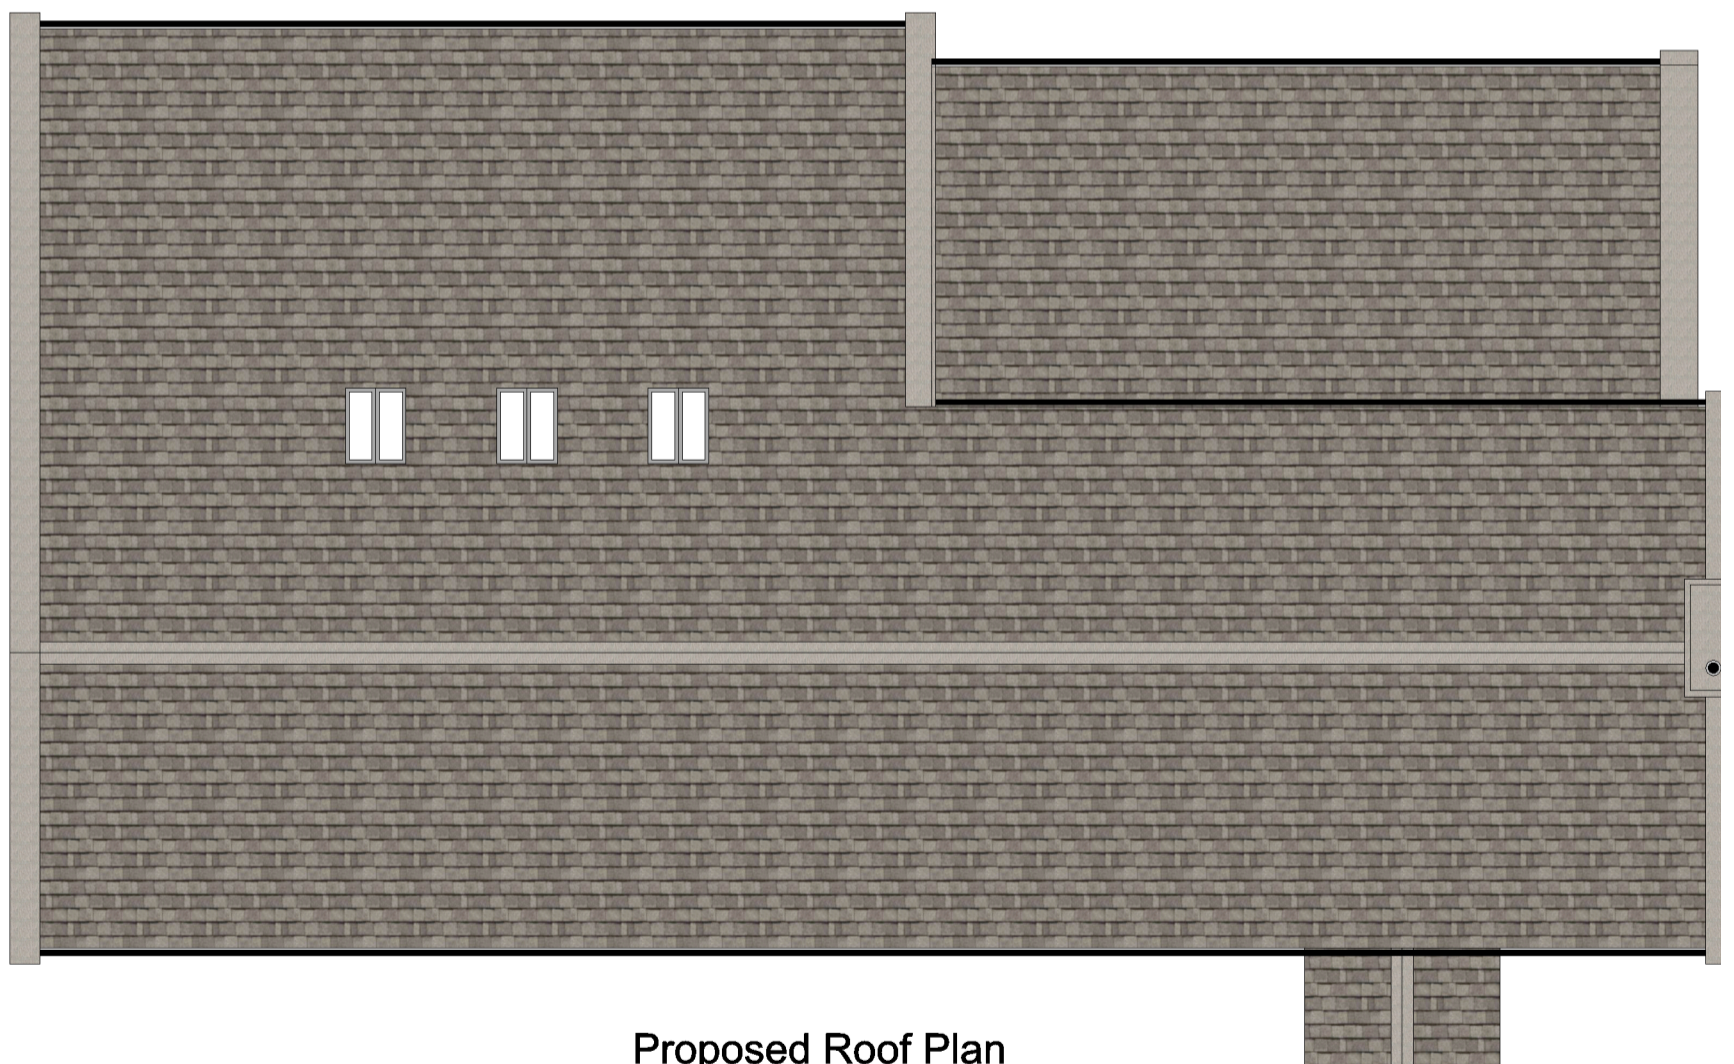

<p>Clend Farm, School Lane, Dalehead, Slaidburn, Clitheroe, BB7 4TS.</p>	<p>Drawing No: 404 Scale: 1-100 @ A3</p>
--	--