




this drawing is to be read in conjunction with all relevant consultants and specialists drawings. the architect is to be notified of any discrepancies before proceeding. do not scale from this drawing. all dimensions are to be checked on site. this drawing is subject to copyright.

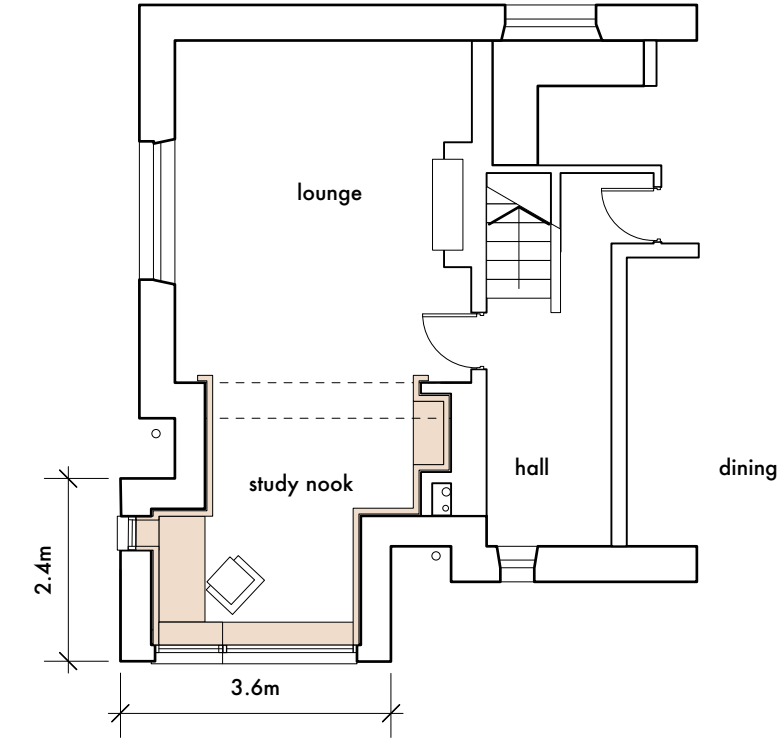

A ground floor plan  
Scale: 1:100

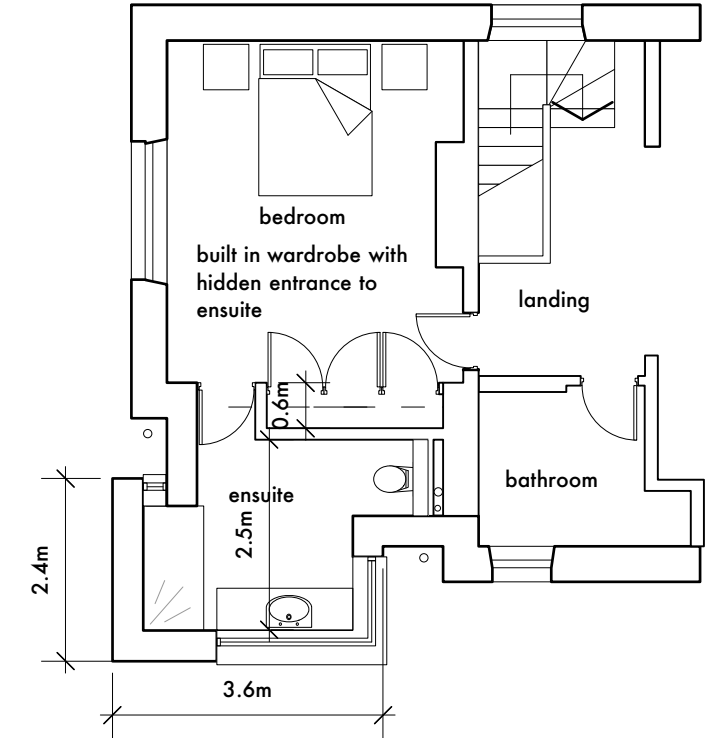

B first floor plan  
Scale: 1:100

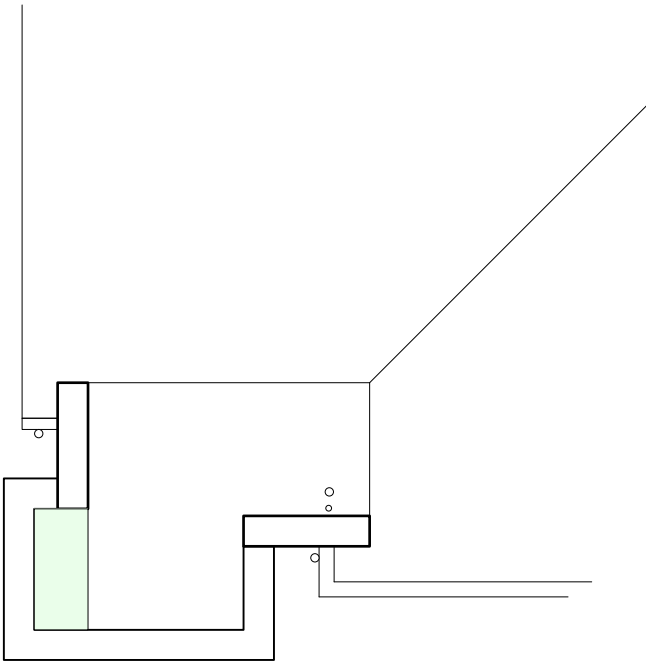

C roof plan  
Scale: 1:100

A Issued for planning May 18

stanton andrews  
architects


44 york street  
clitheroe  
BB7 2DL

t 01200 444490  
e mail@stantonandrews.co.uk  
w stantonandrews.co.uk

mr and mrs wood  
withgill lodge

Proposed Plans

drg.no. 1758 / PL01 rev. A  
drawn. gw date. May 18 scale. 1 to 100 @A3

 

0m 1m 5m scale