

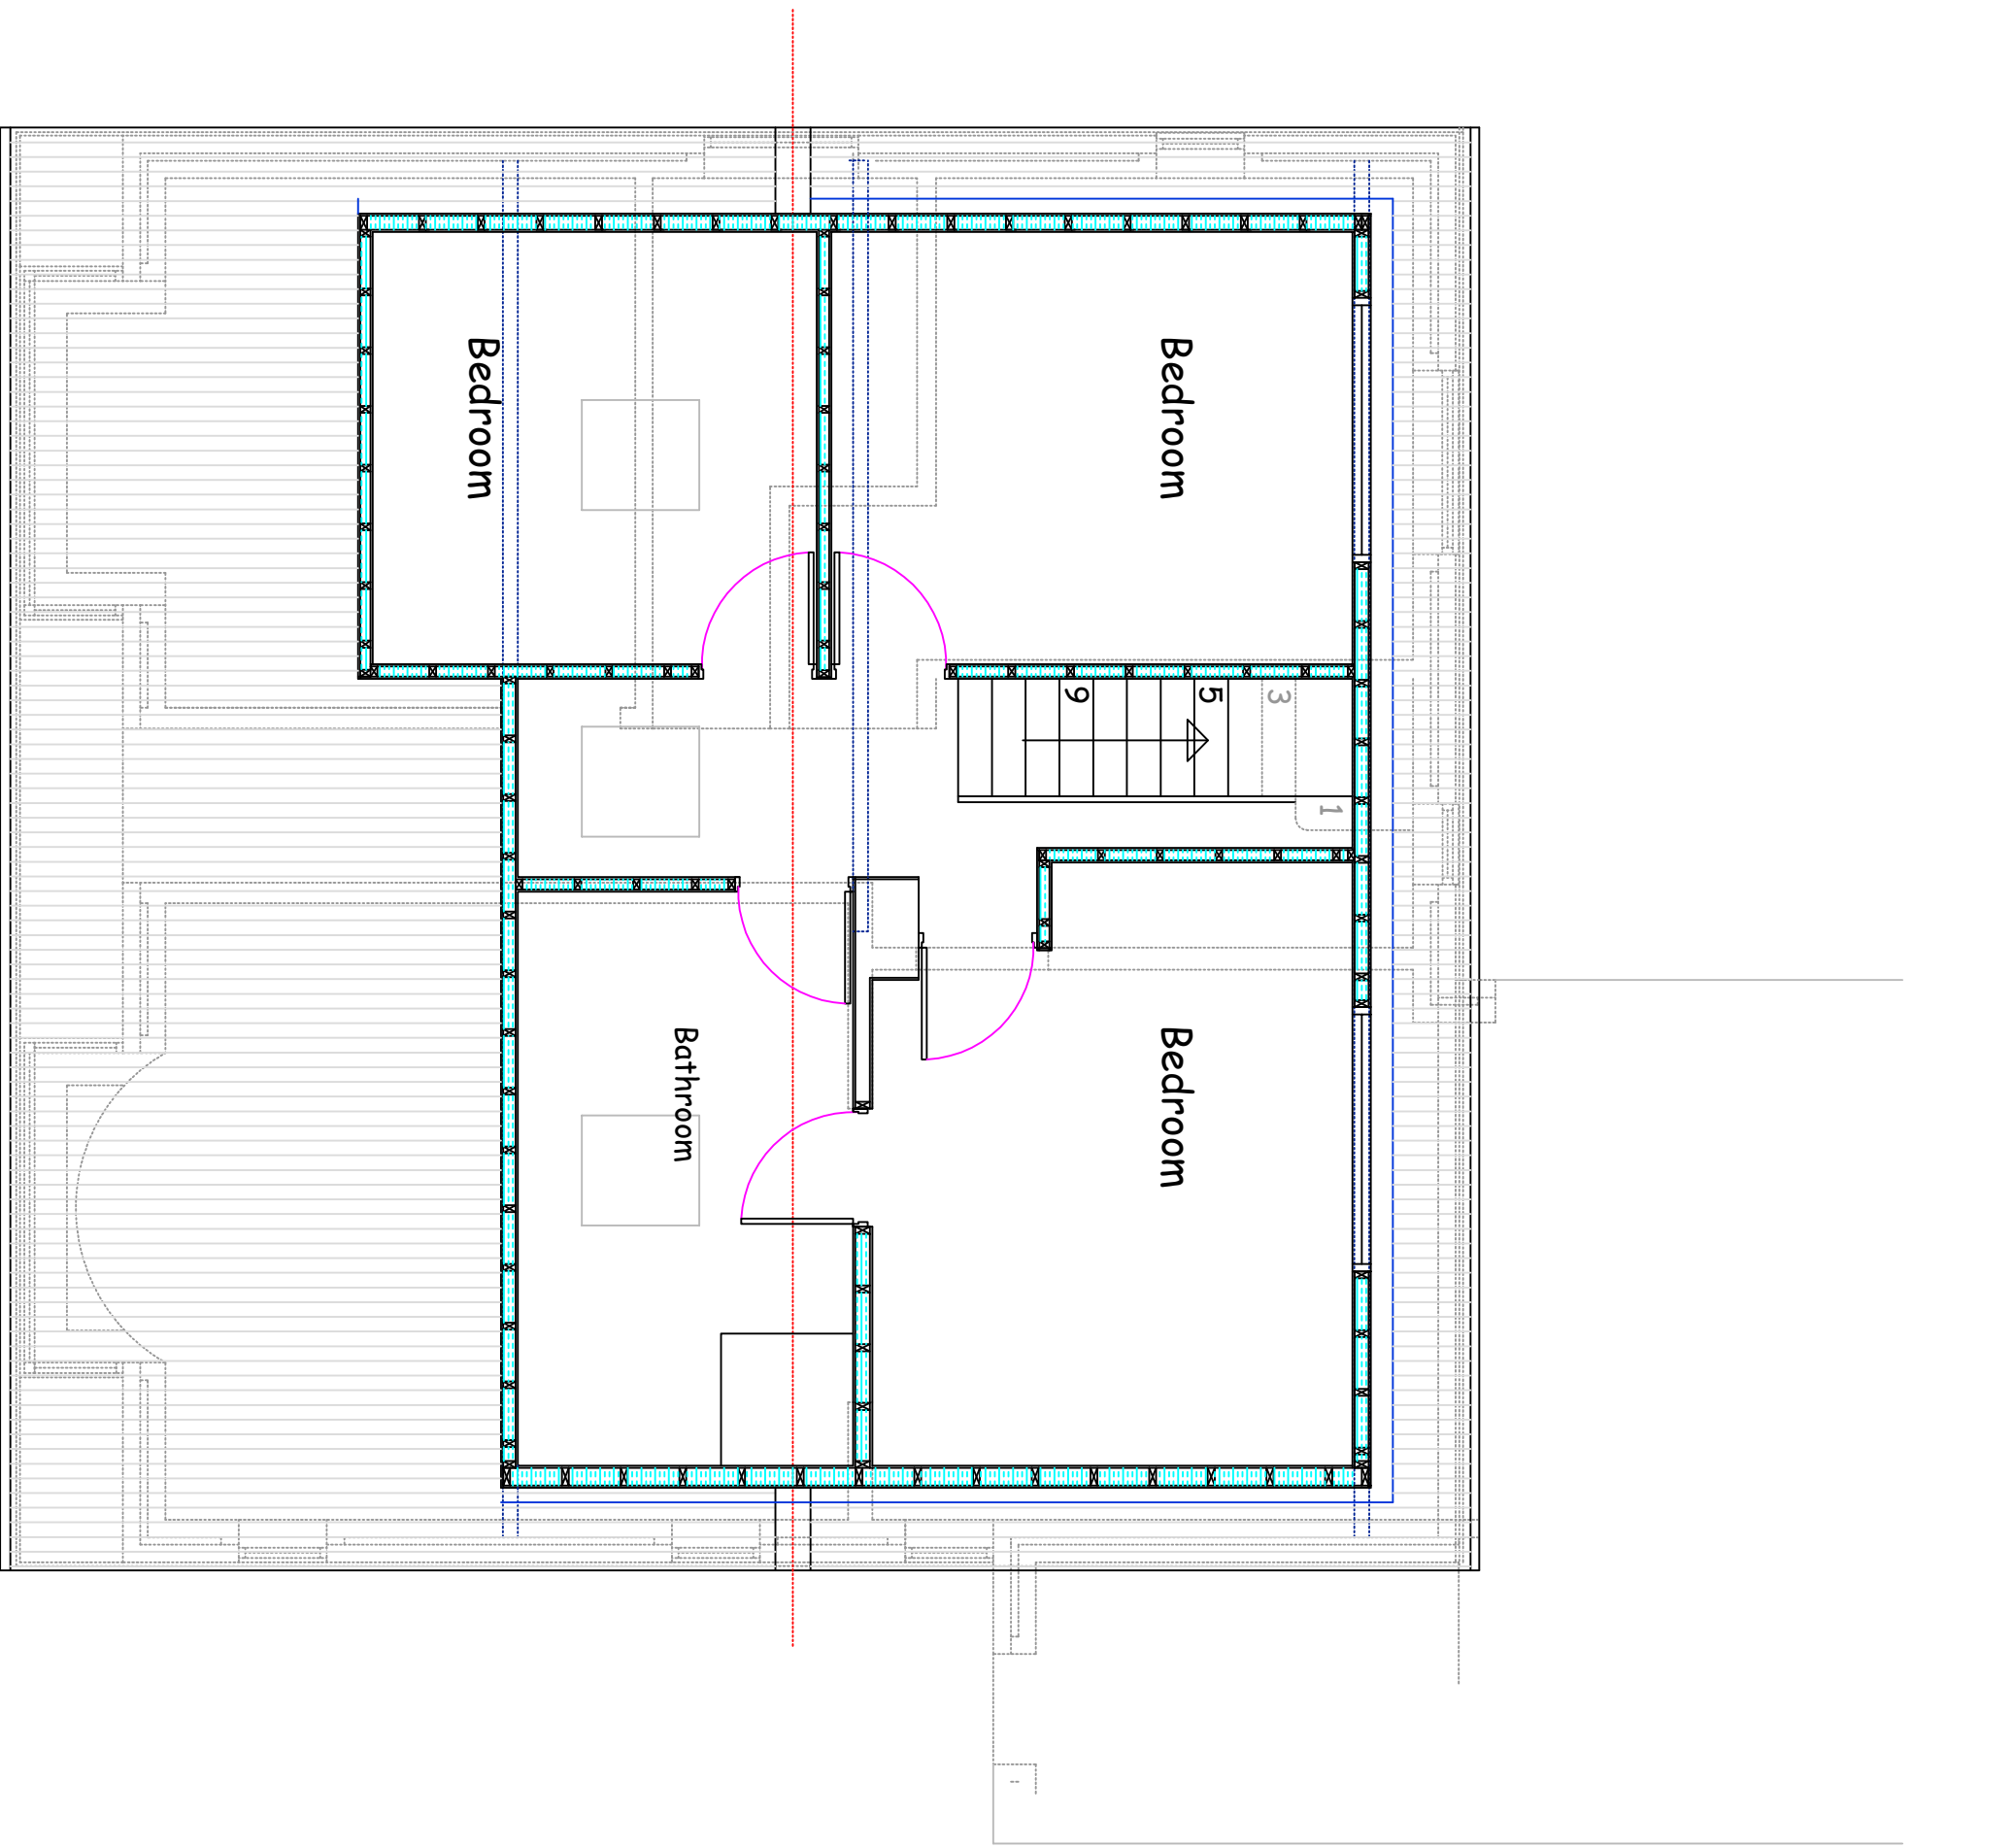
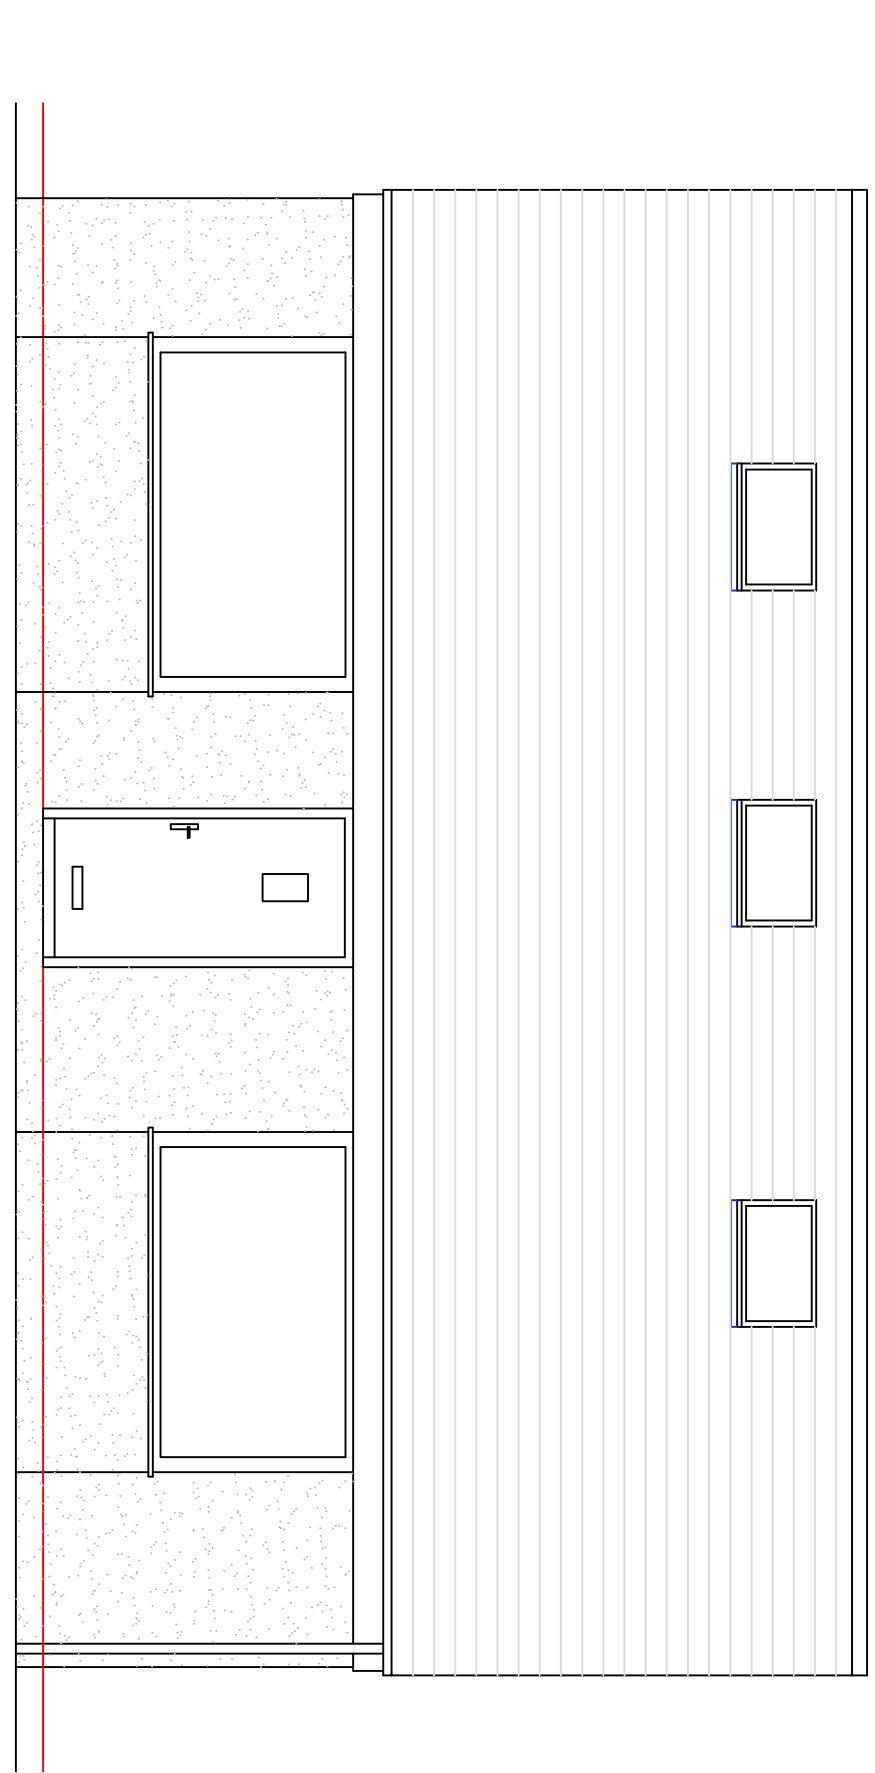



The Dormer Bungalow is smooth rendered and painted white. The roof tile is a Marley Style Mendip or equivalent in a faded red colour. The windows are white UPVC at the rear and are grey to the front elevation, along with a grey timber front door. The roof velux are also in grey. Gutters and rainwater pipes are in Black. The porchies that face up the rear dormer are in a brindle red brown.

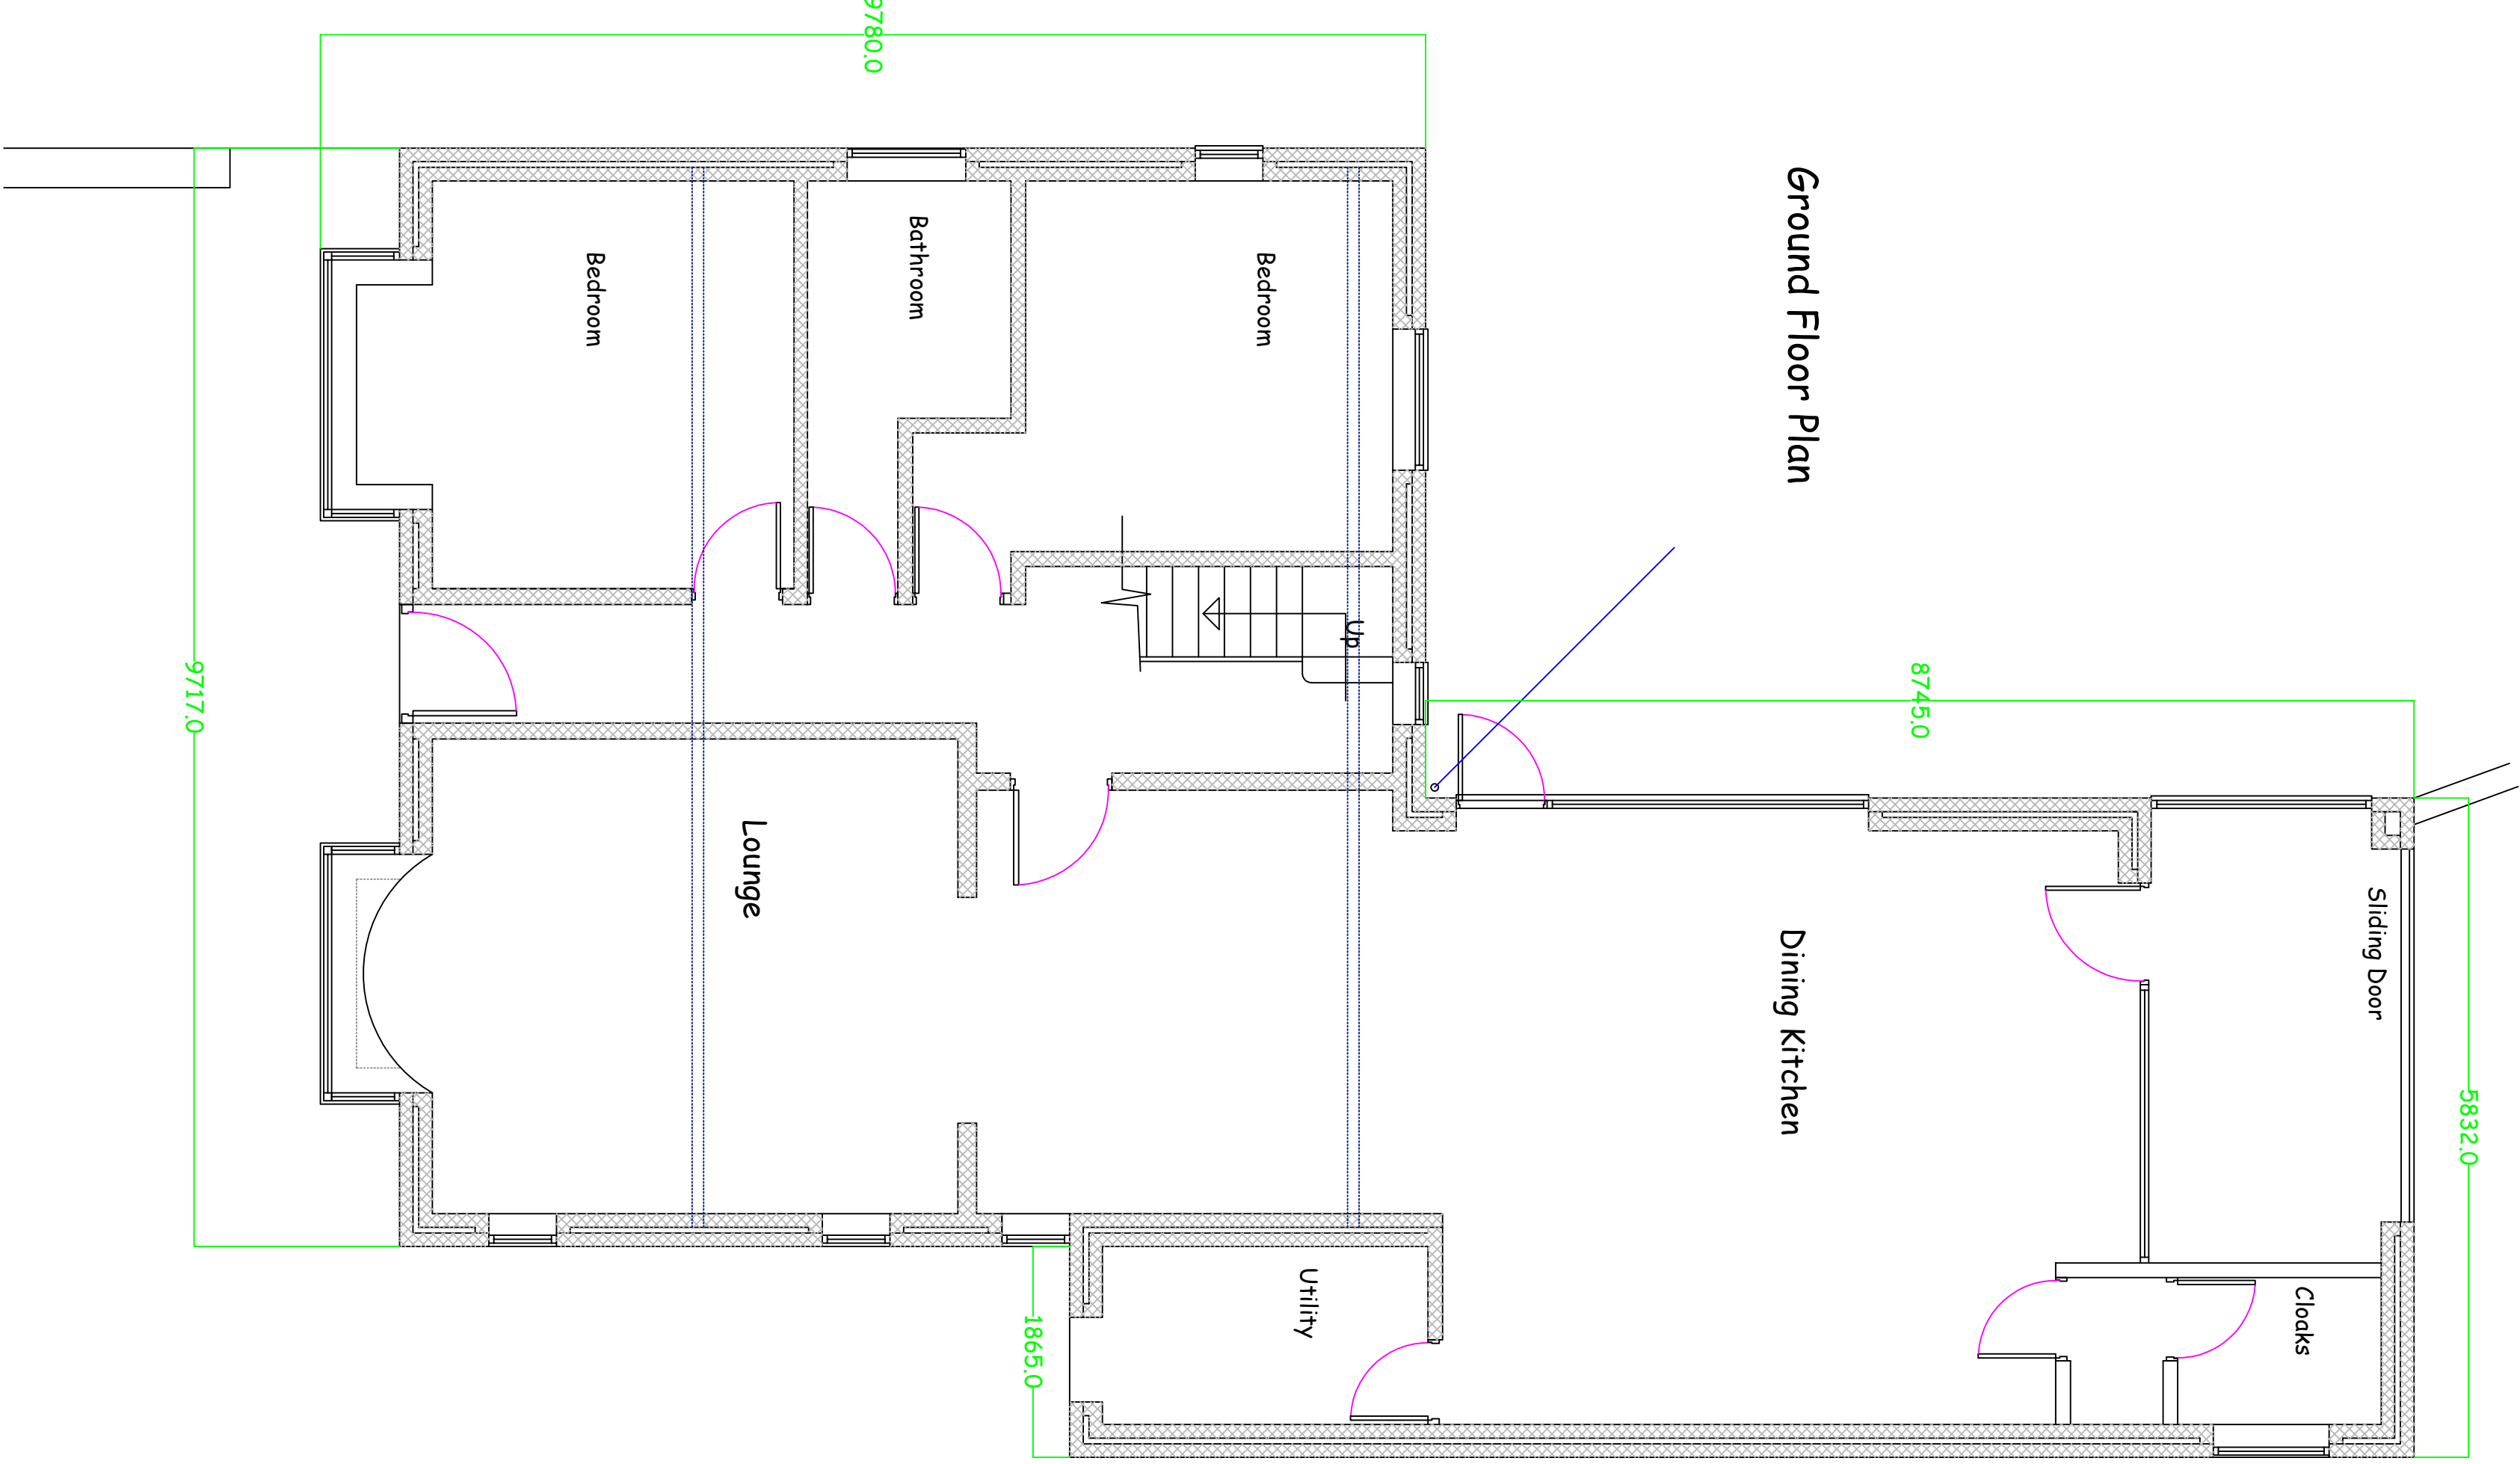

First Floor Layout

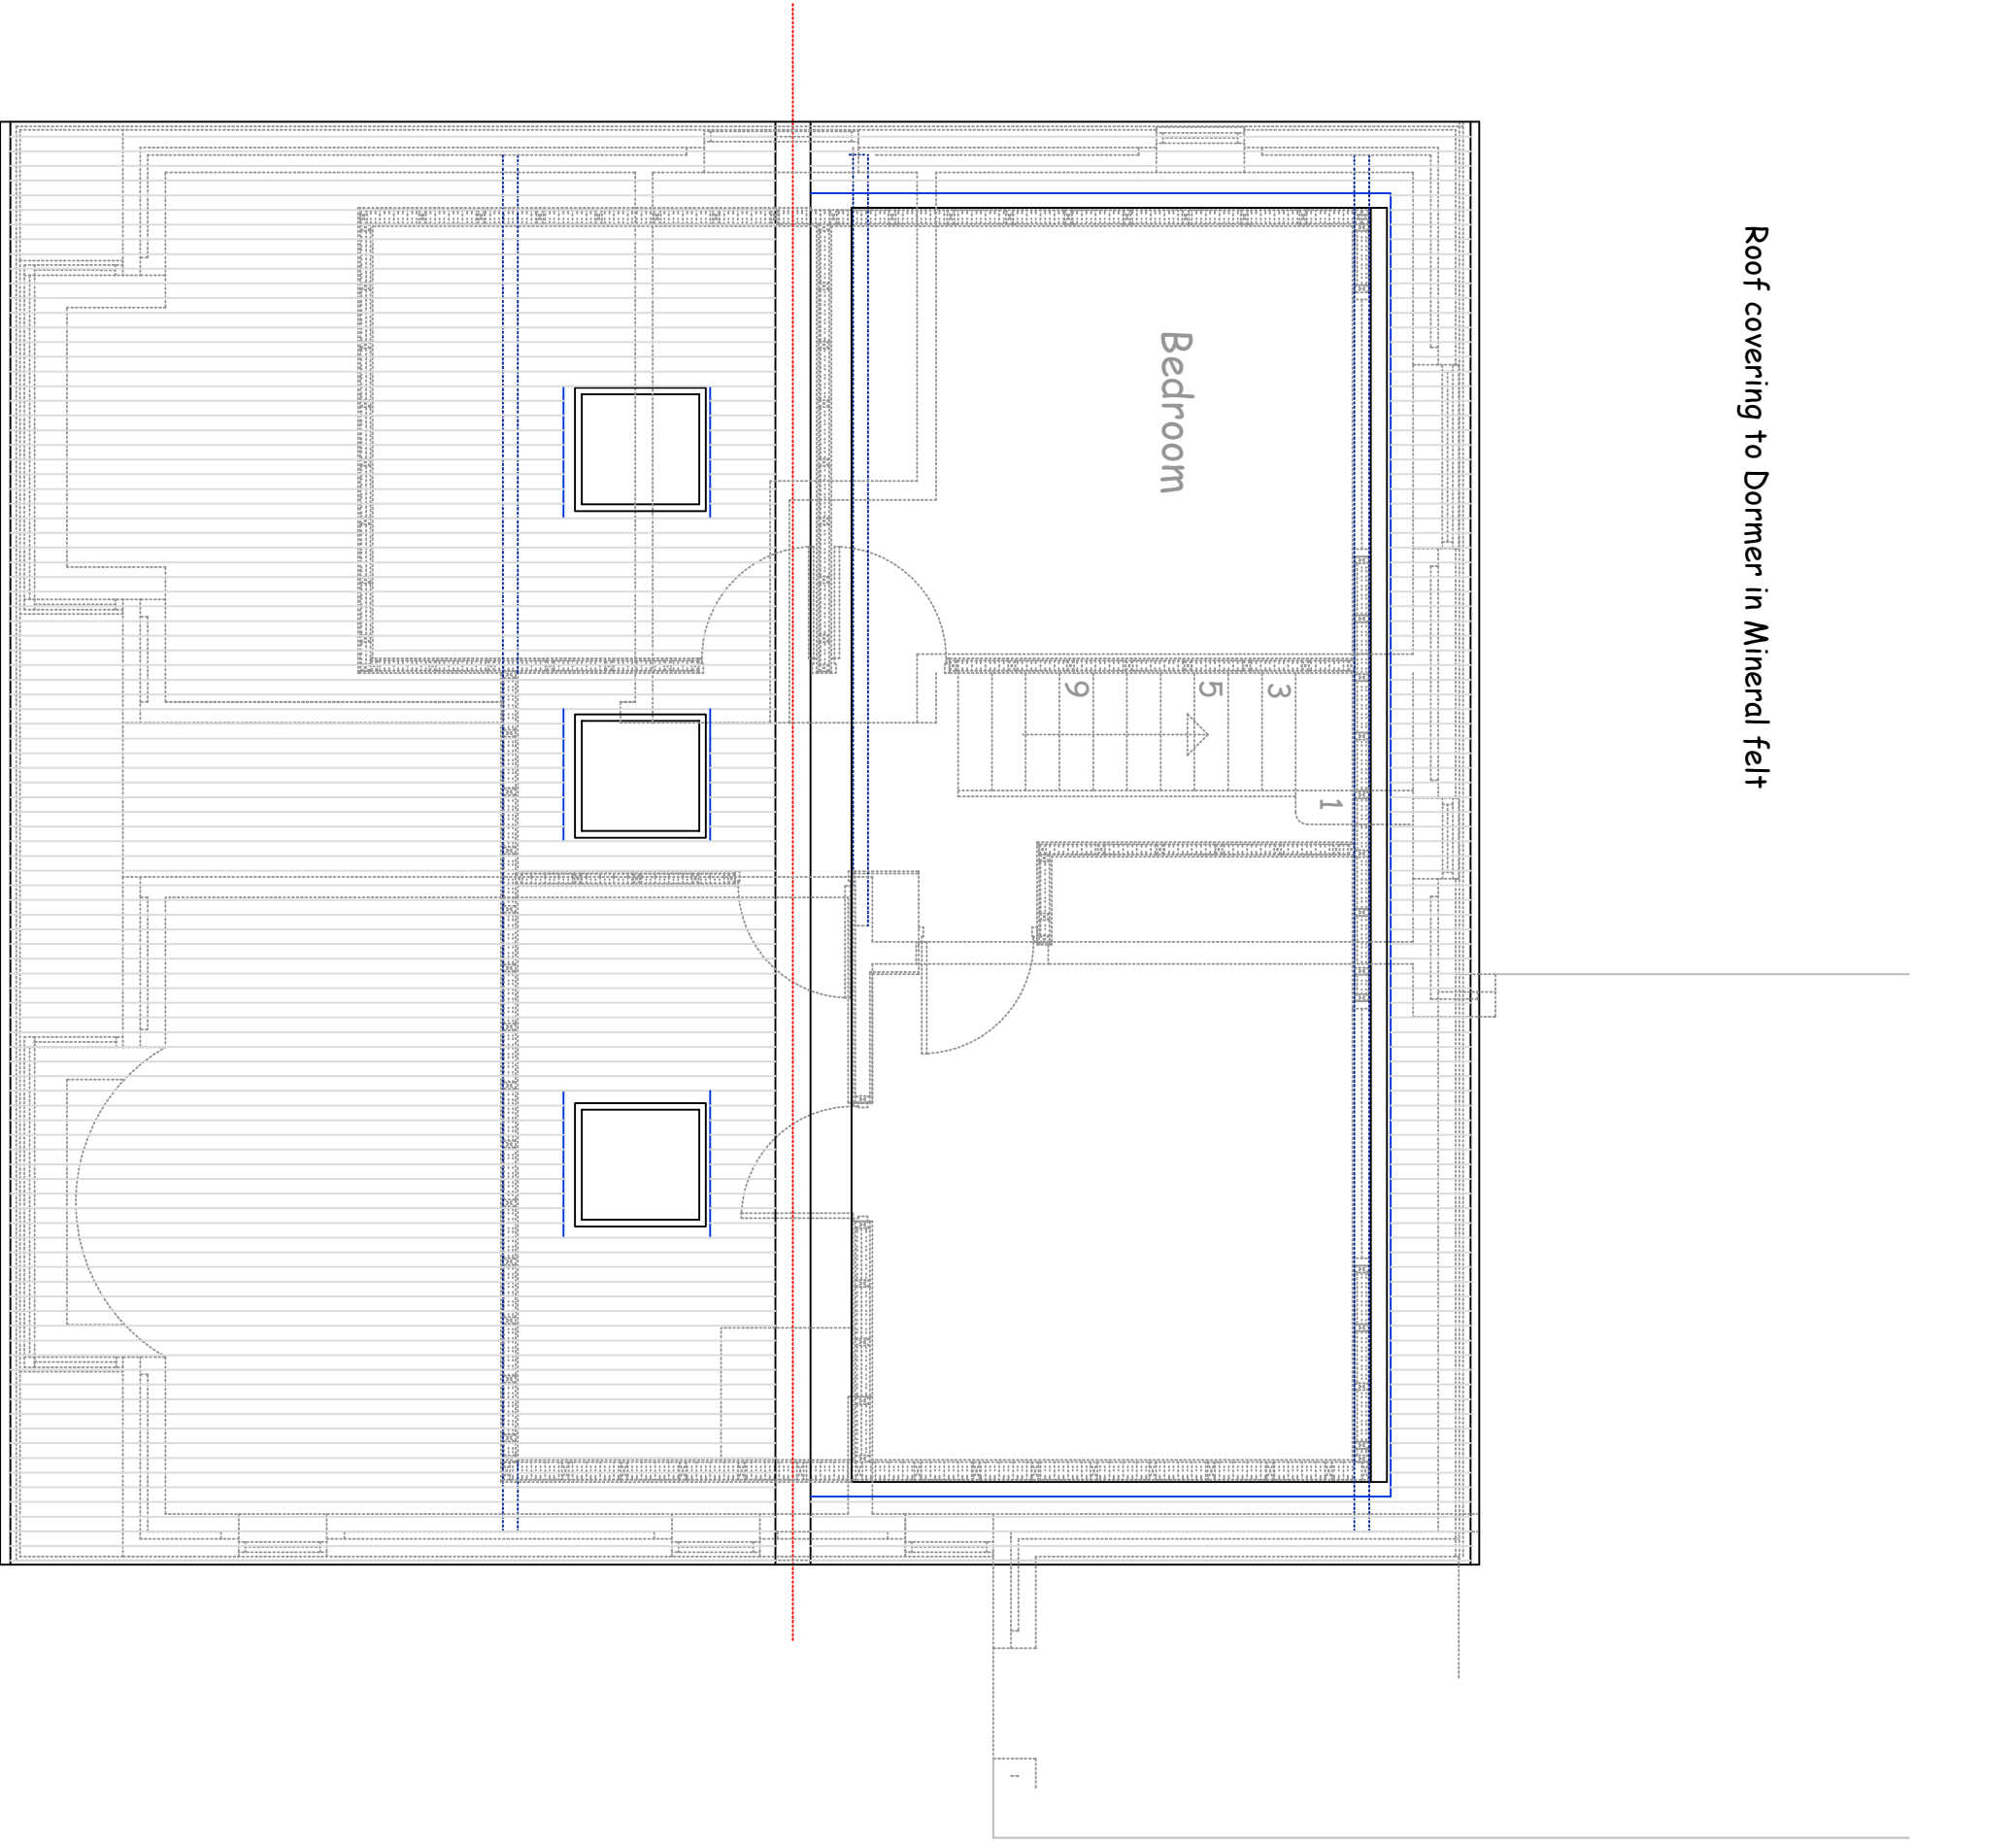

Roof layout

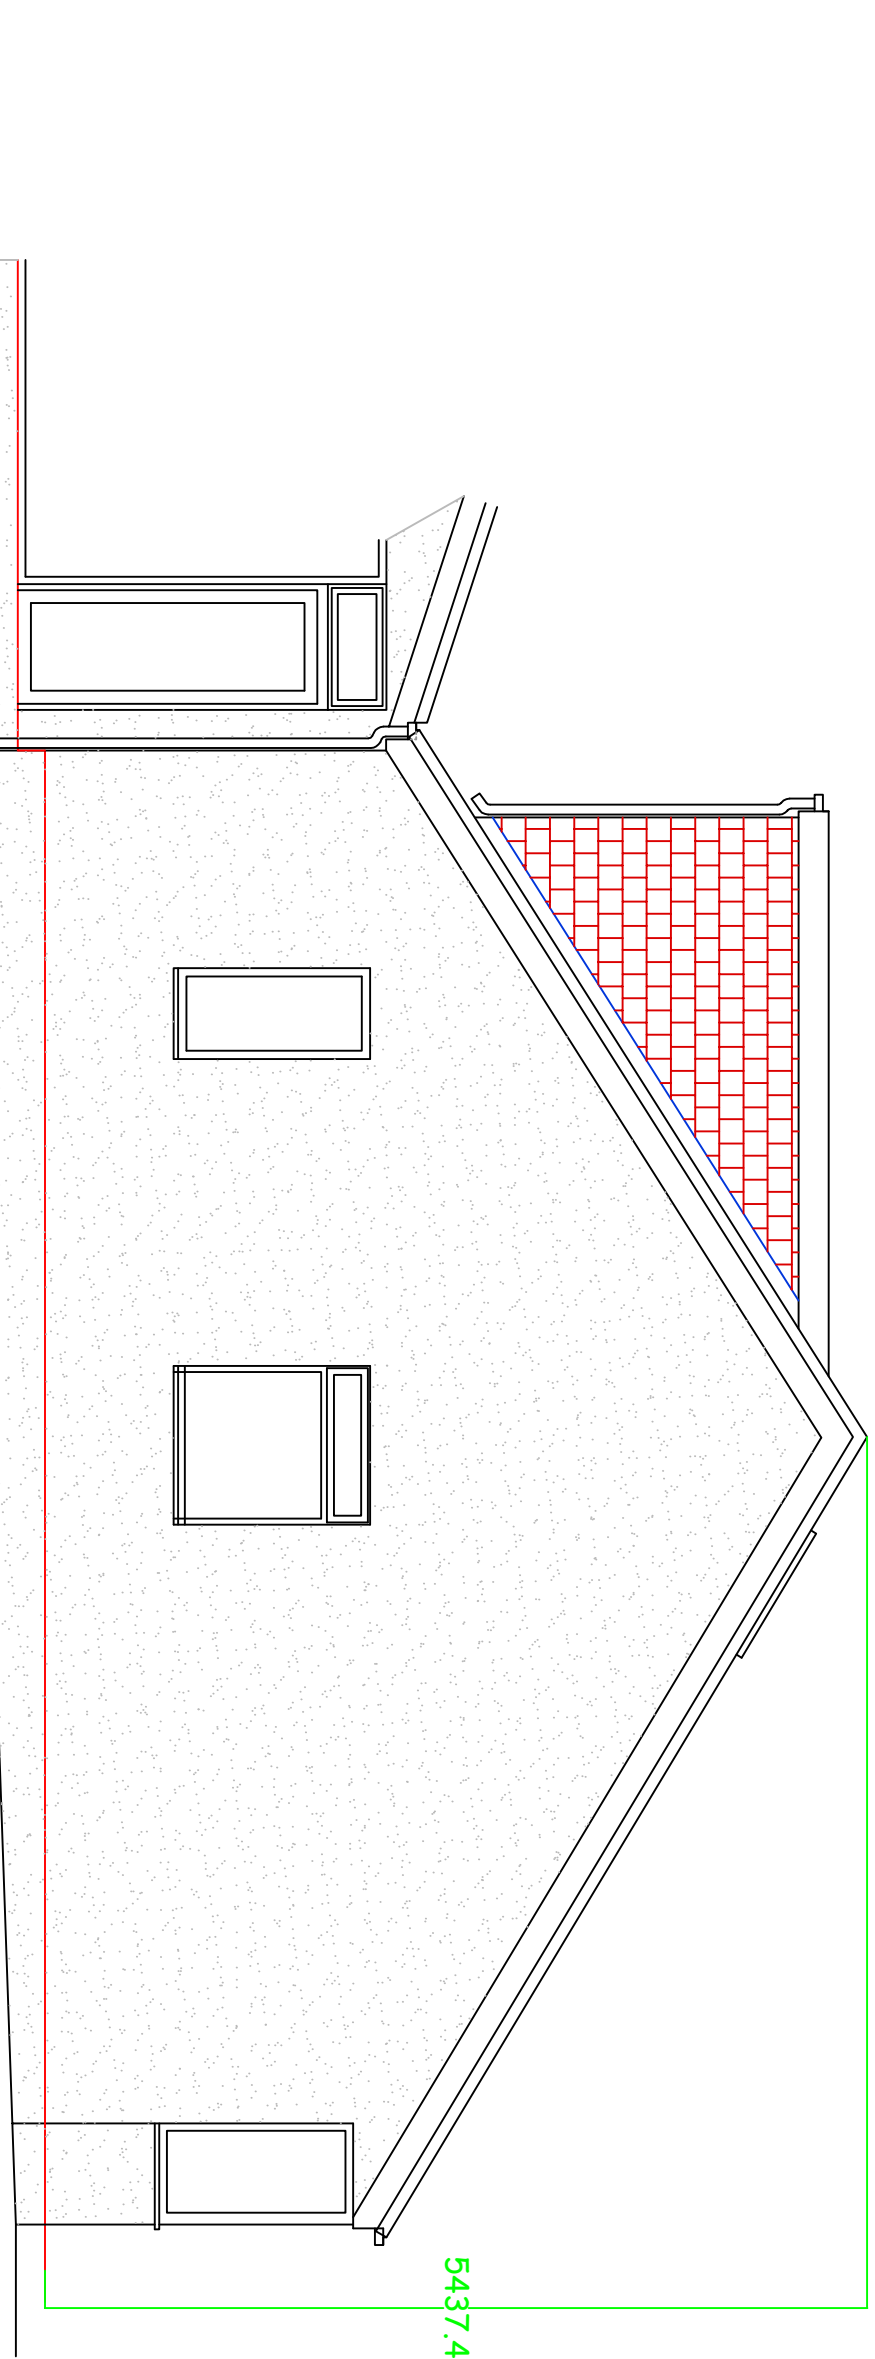

Part Side Elevation

Existing Details 93 Whalley Road,
Read,
April 2018
Scale 1 : 50th on A1
JSA - 18 - 12084
PP - 06966425