

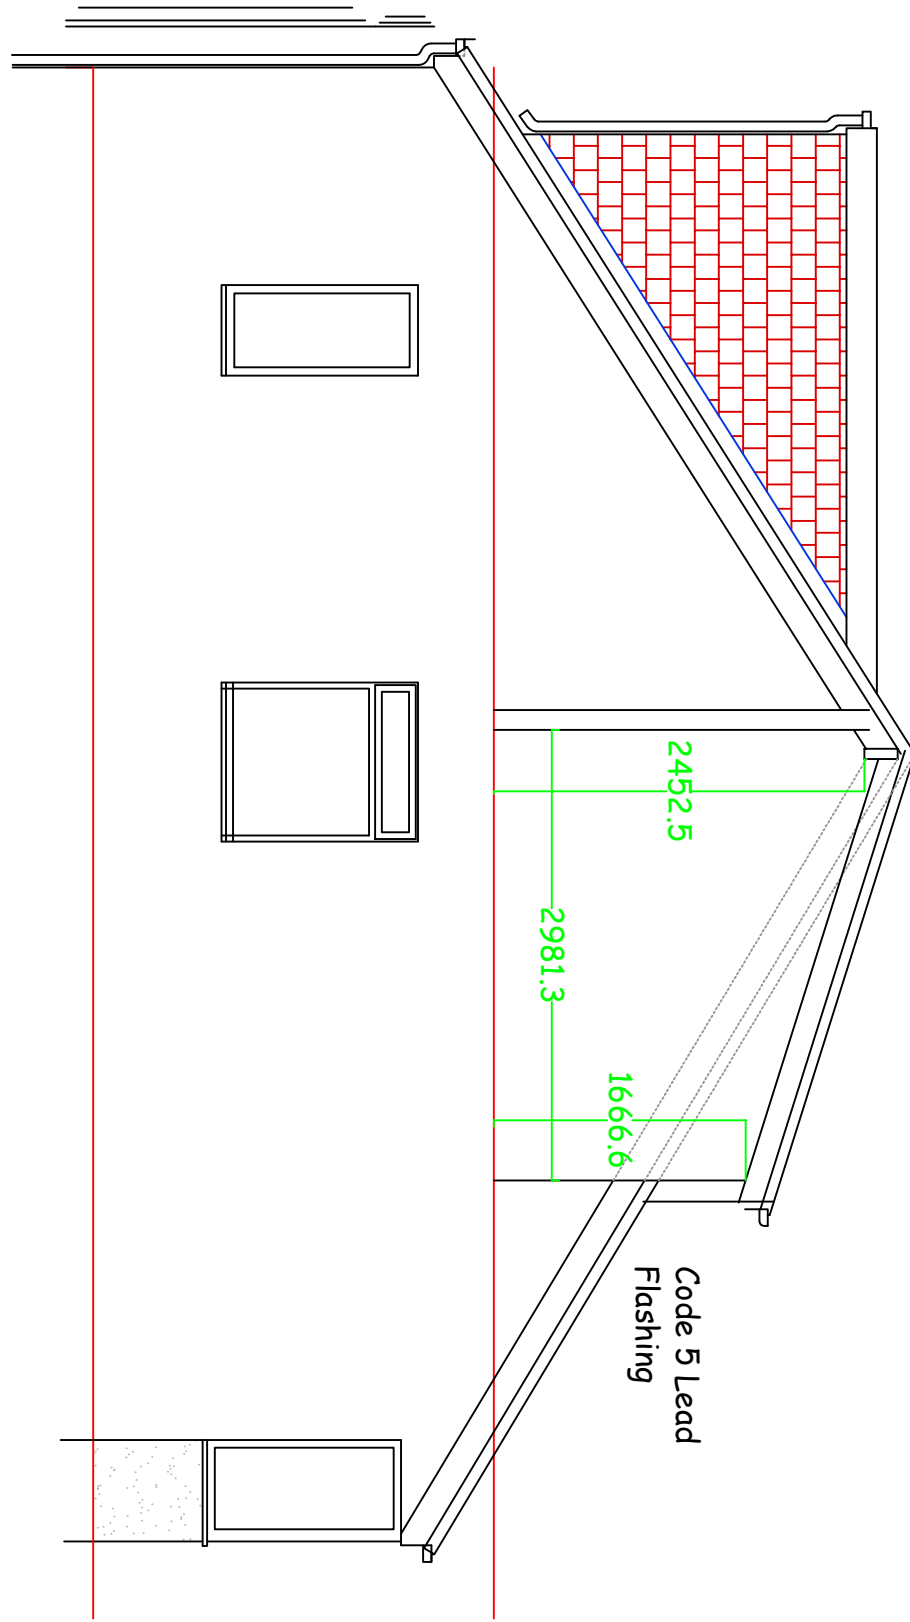
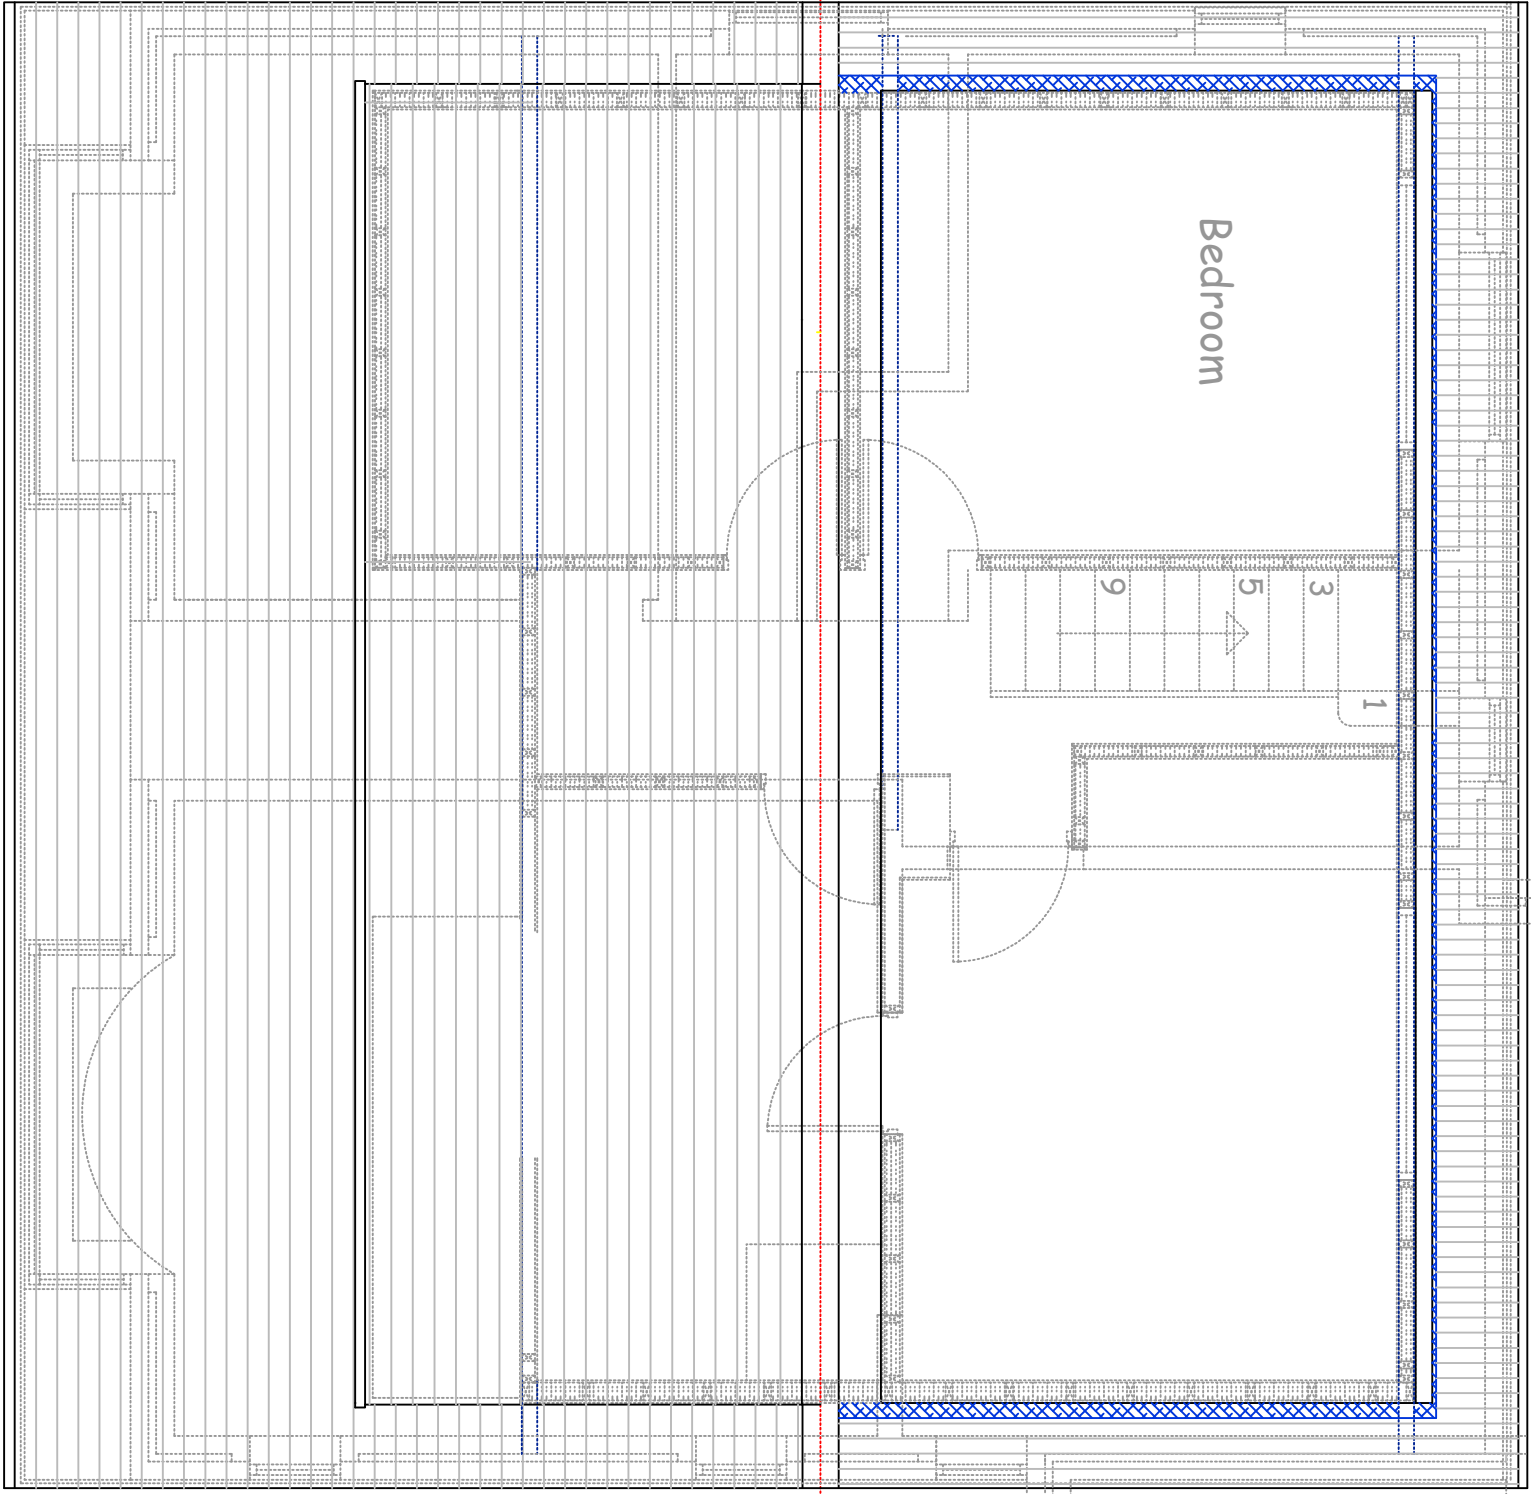
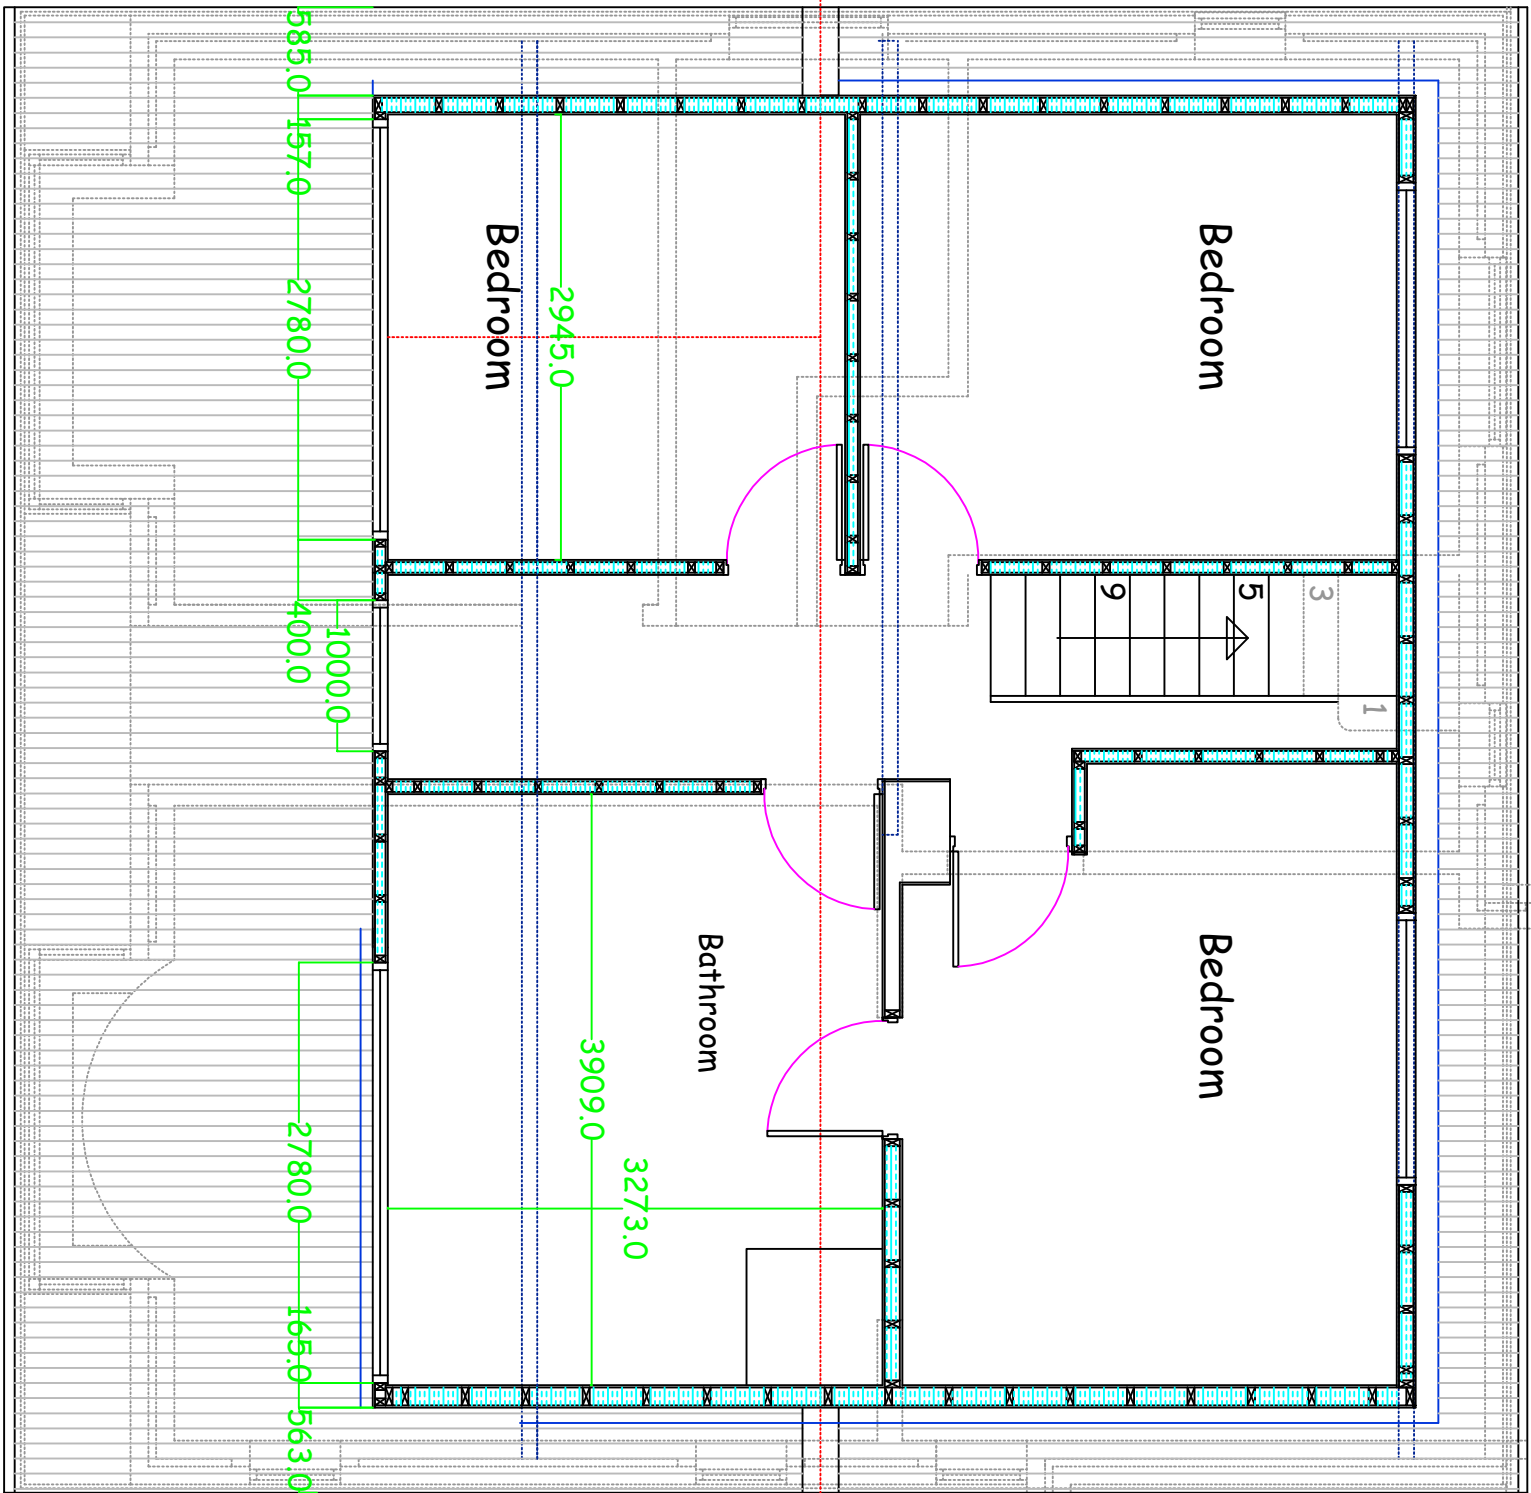


The Dormer Bungalow is smooth rendered and painted white. The roof tile is a Marley Style Mendip or equivalent in a faded red colour. The windows are white UPVC at the rear and are grey to the front elevation, along with a grey timber front door. The roof valux are also in grey. Gutters and rainwater pipes are in Black. The pantries that face up the rear dormer are in a brindle red brown.

The changes to the bungalow are the front facing dormer windows, which are set in a slope of 18 degrees from the existing ridge line

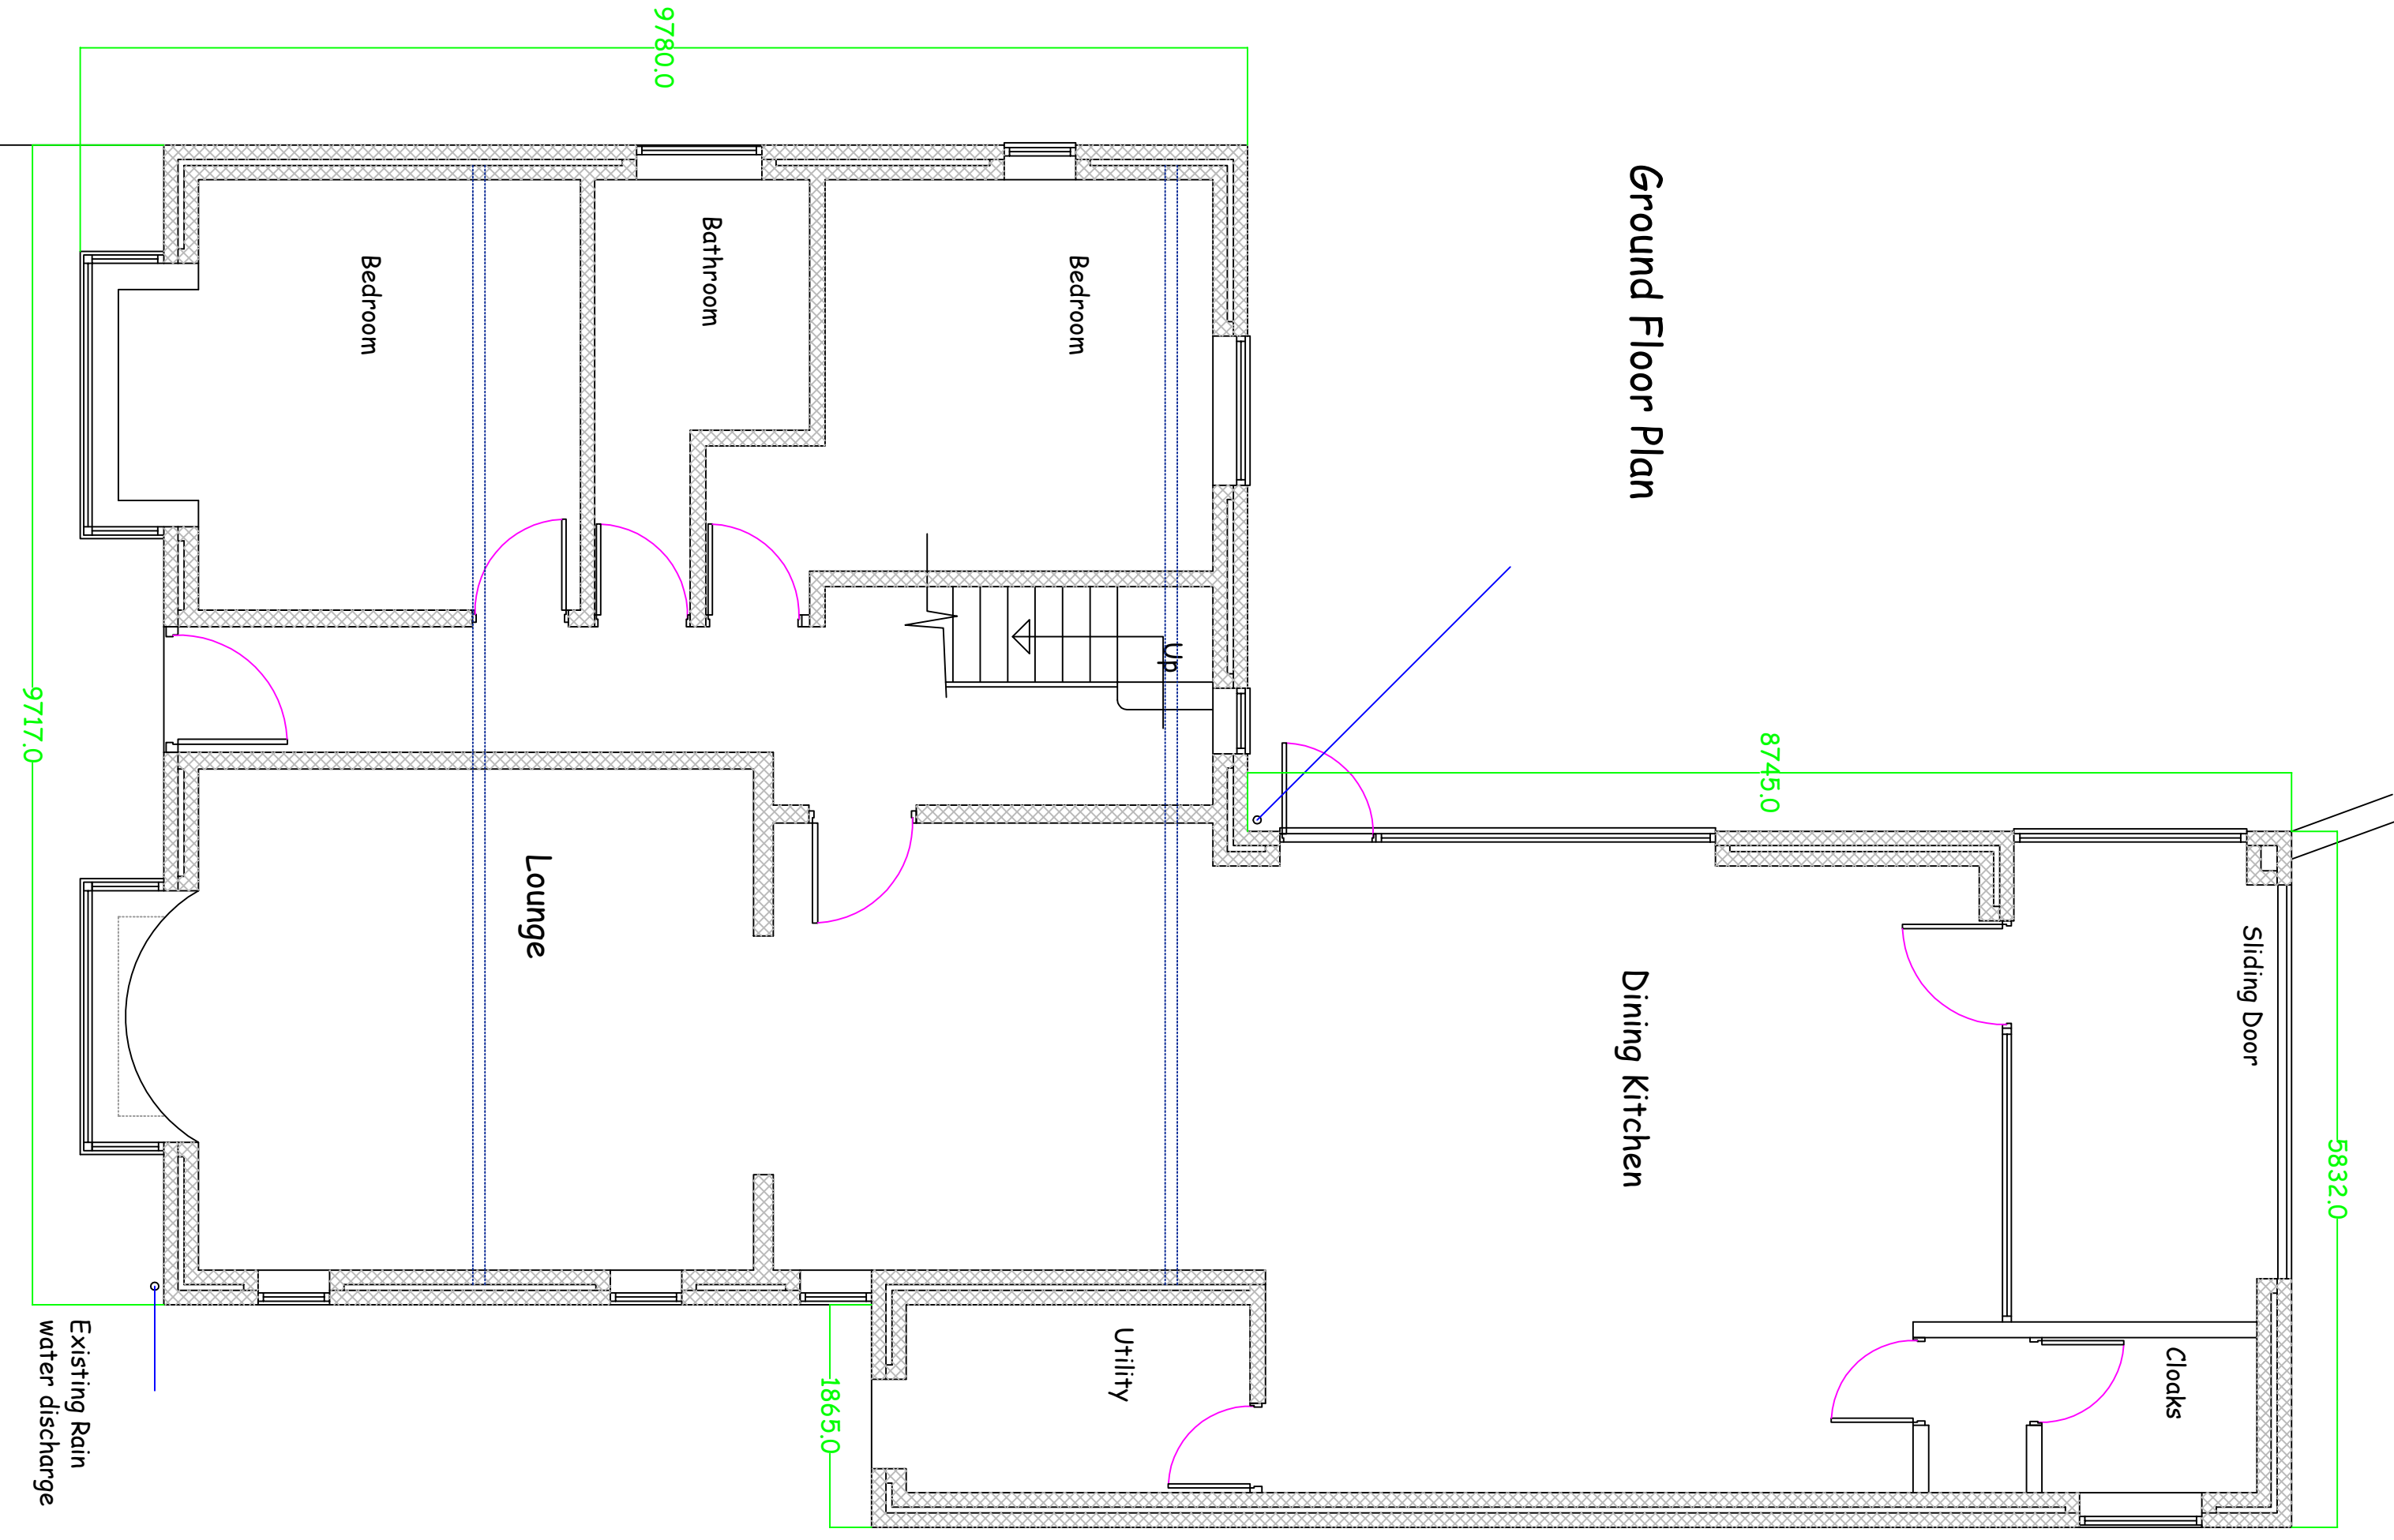


Roof covering to Dormer in Mineral felt

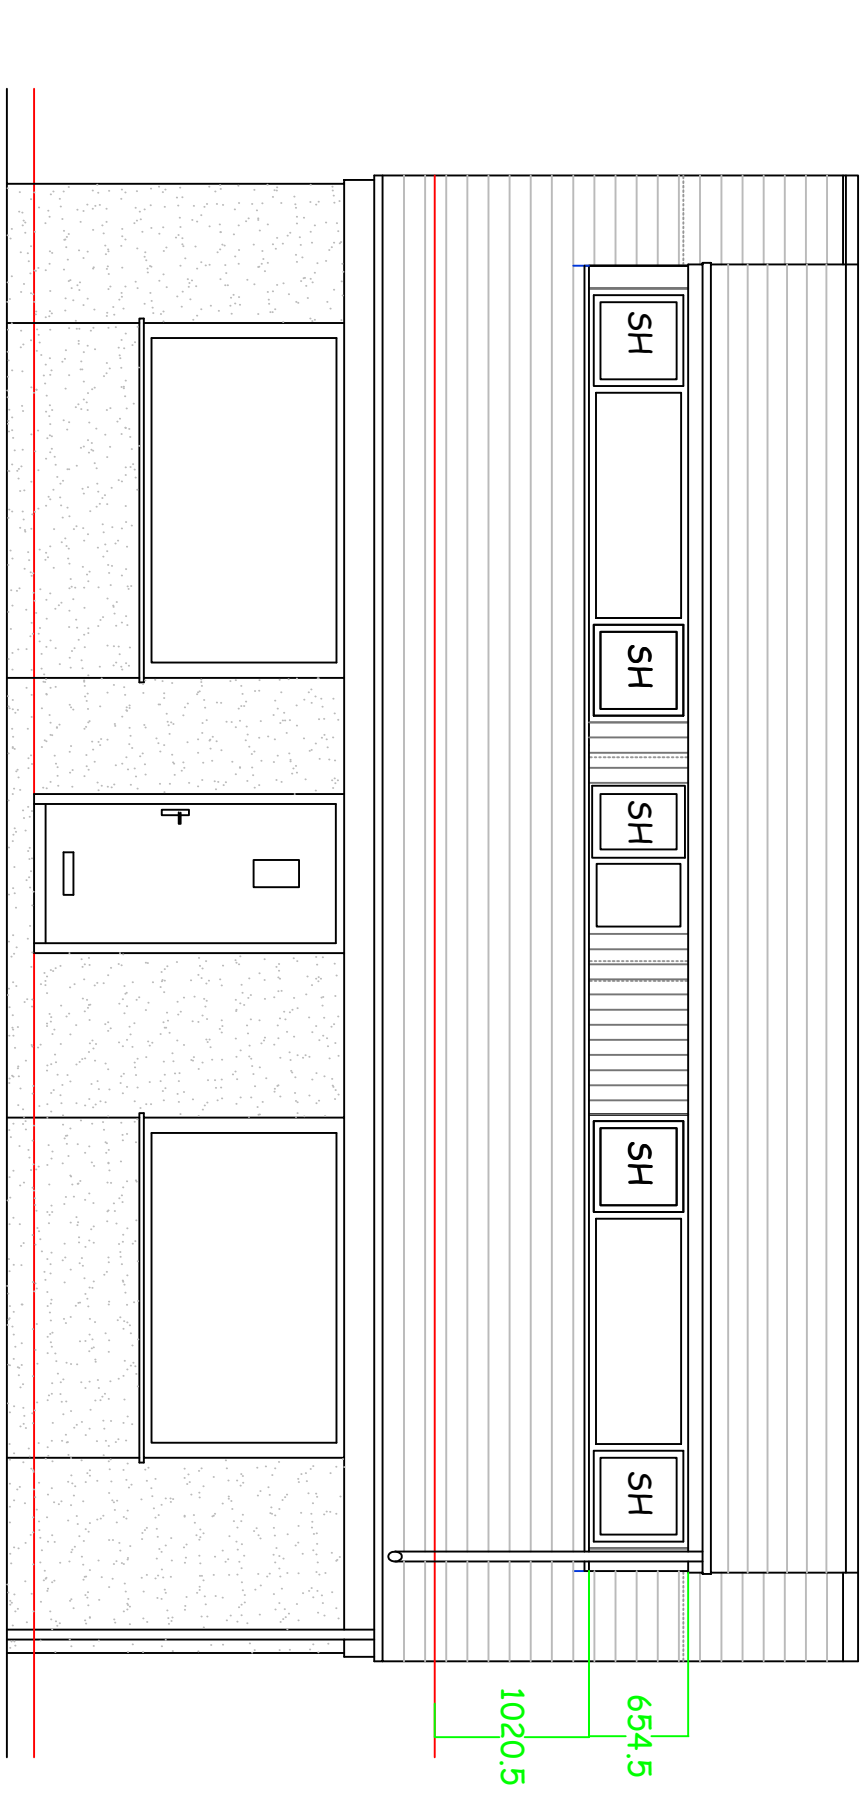

New Bold Roll tiles by Marley or equivalent inSmooth Grey.

Grey UPVC fascia board with a Black rainwater gutter and 65mm pipe

Grey UPVC windows to the latest thermal specification and rainwater cill

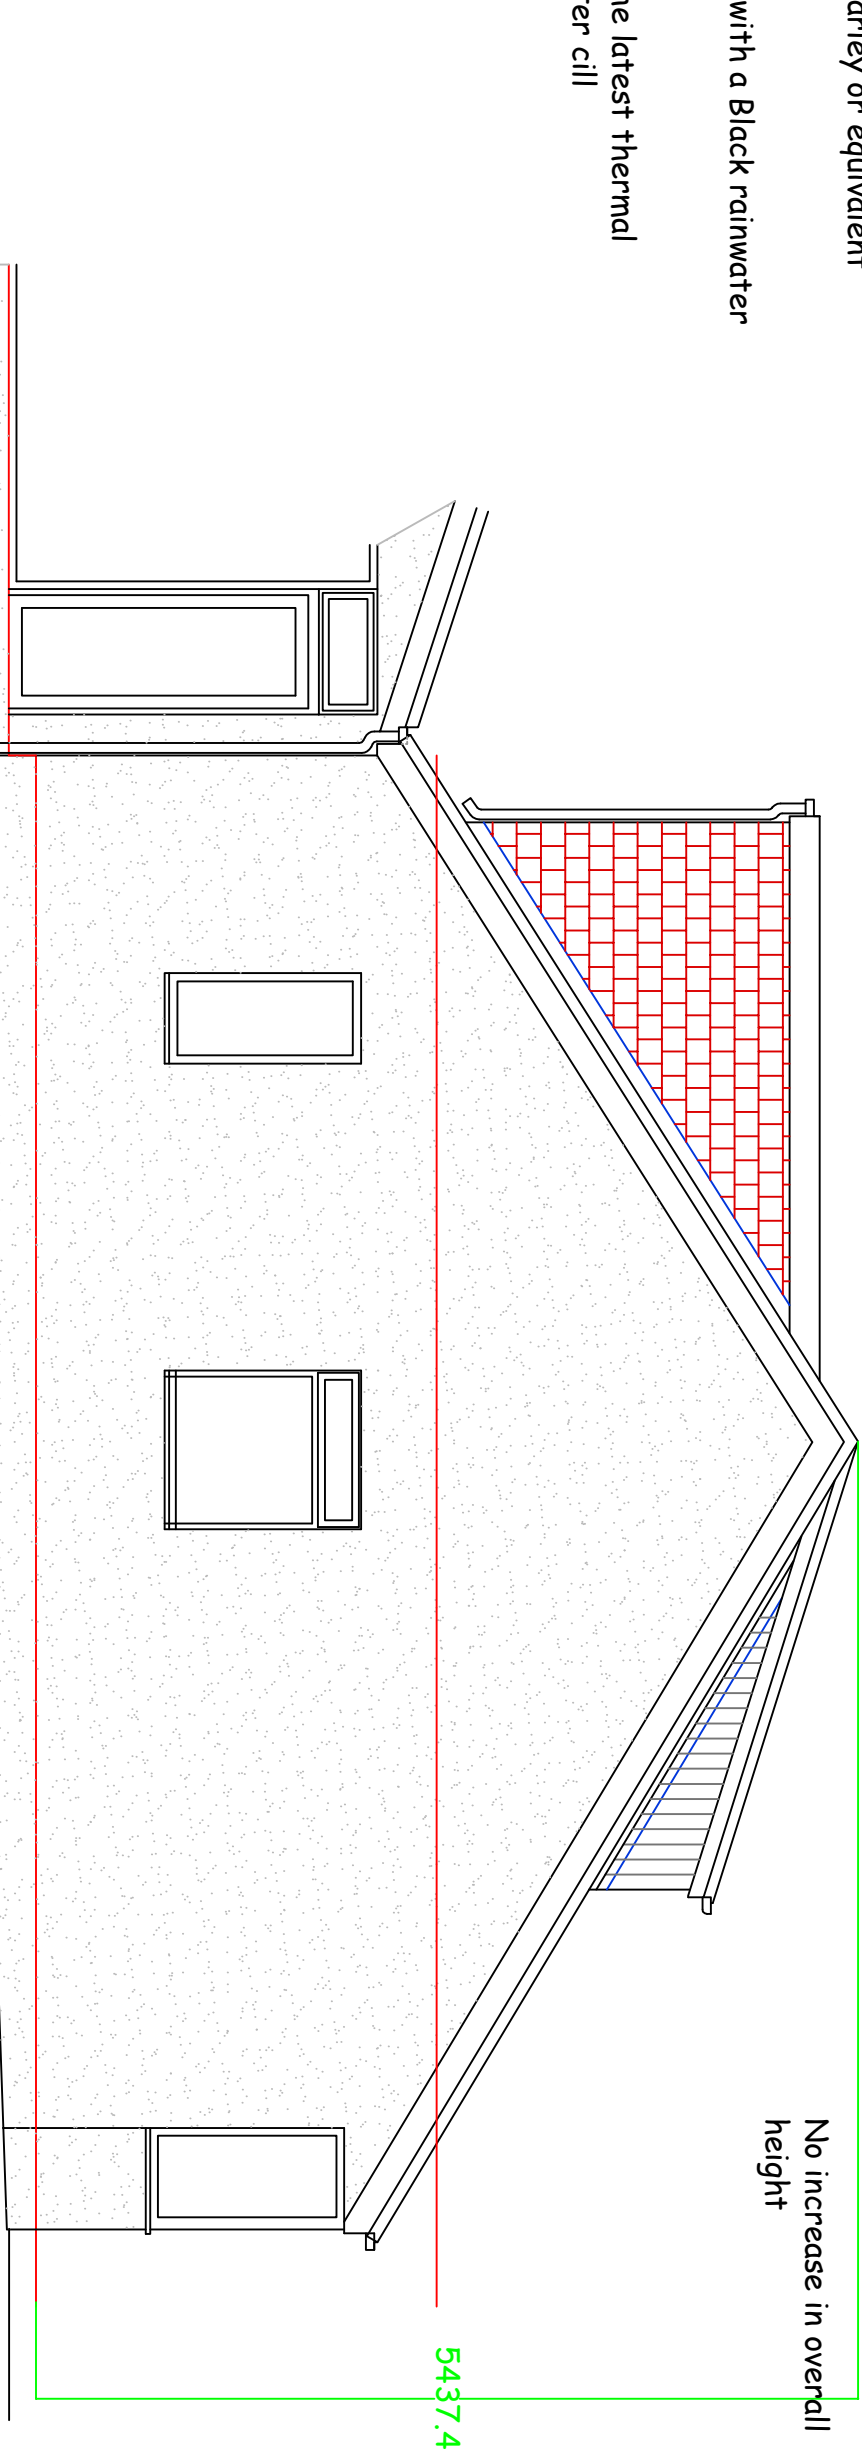

Proposed Details 93 Whalley Road, Read, BB12 7RP Dormer Extension for Mr Nigel Hunt

April 2018
Scale 1 : 50th on A1
JSA - 18 - 12088
PP - 06966425