


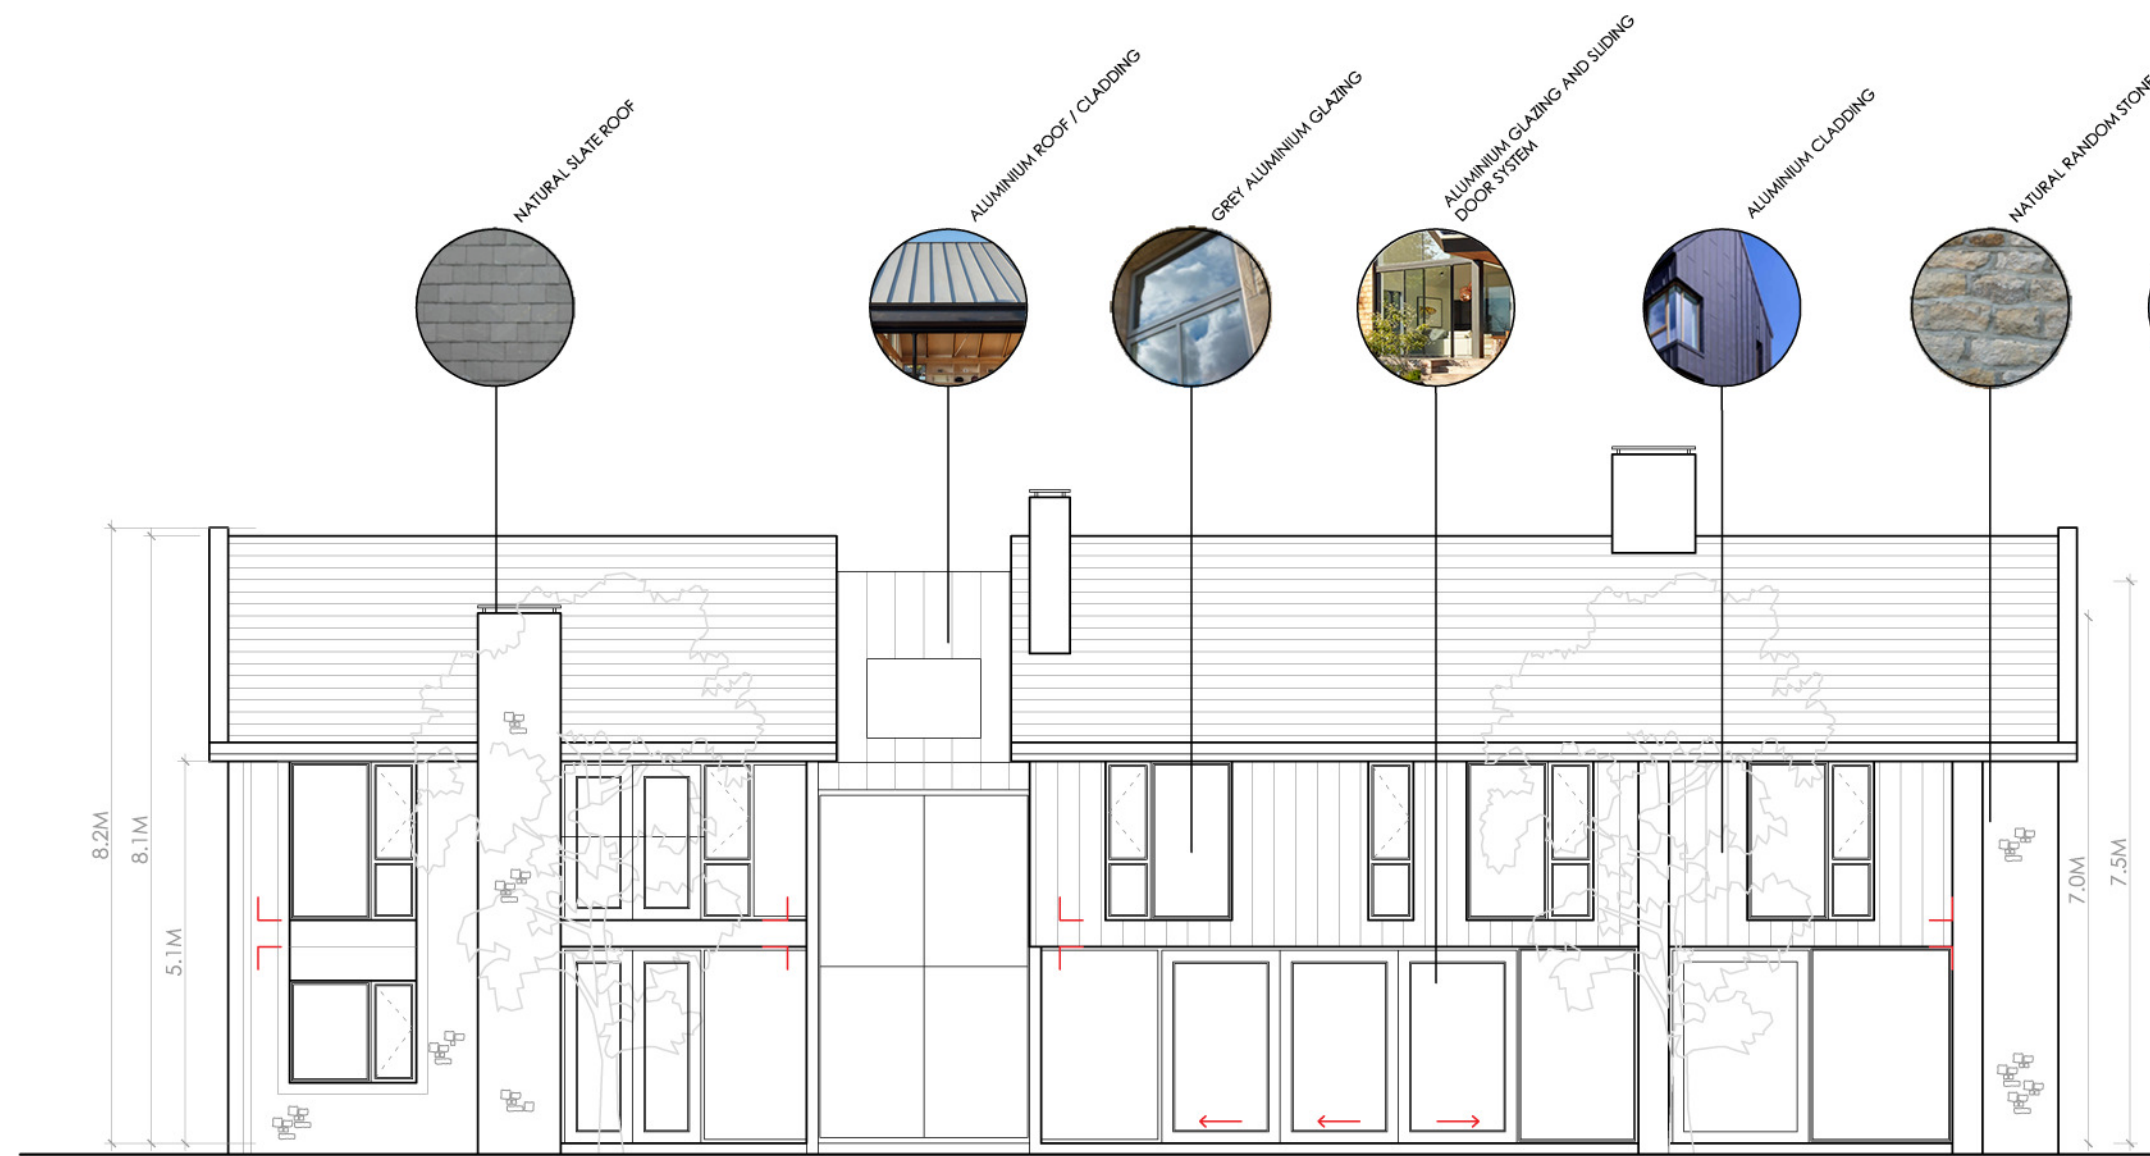

Client
Mr and Mrs Bentley

Job Title
Proposed New Dwelling at
Land Adjacent to 39 Clitheroe Road
Whalley
BB7 9AD

Drawing Title
Proposed Floor Plans and Elevations

PLANNING STAGE
Scale 1:100 @ A1 Date APRIL 2018 Drawn RBM

spa
SUNDERLAND PEACOCK & ASSOCIATES LTD.
HAZELMER, PIMLICO ROAD, CLITHEROE
LANCASHIRE, BB7 2JD
T 01200 423178 F 01200 427328
E info@sunderlandpeacock.com
www.sunderlandpeacock.com

4386 -P02

REV
-