




History

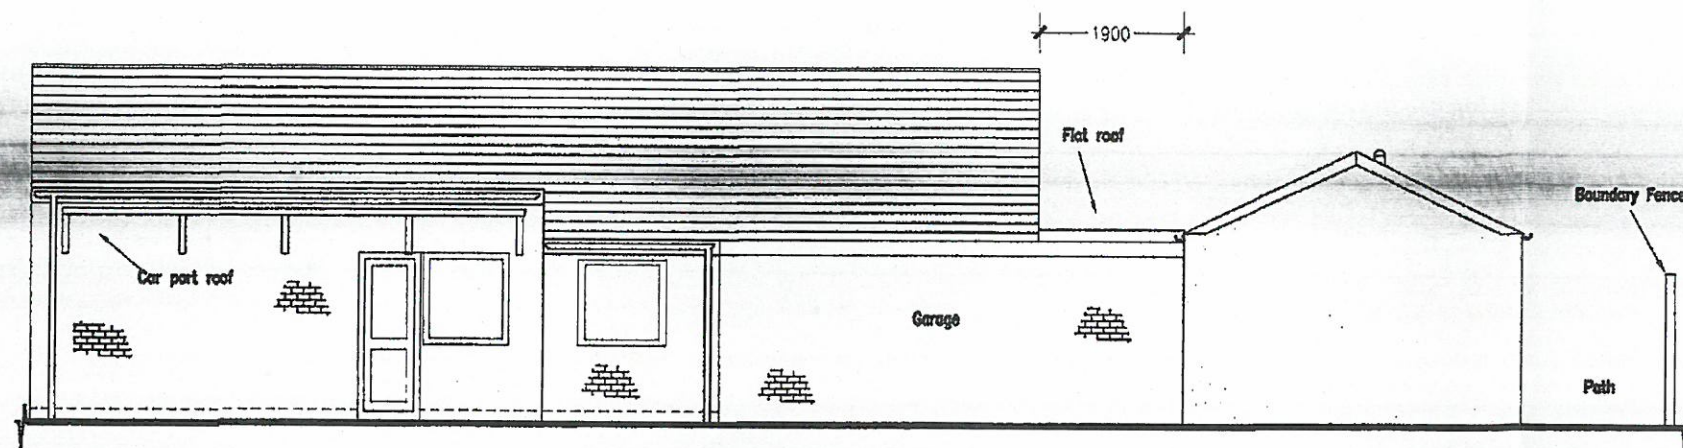


SIDE ELEVATION 1/100

 

020160808P

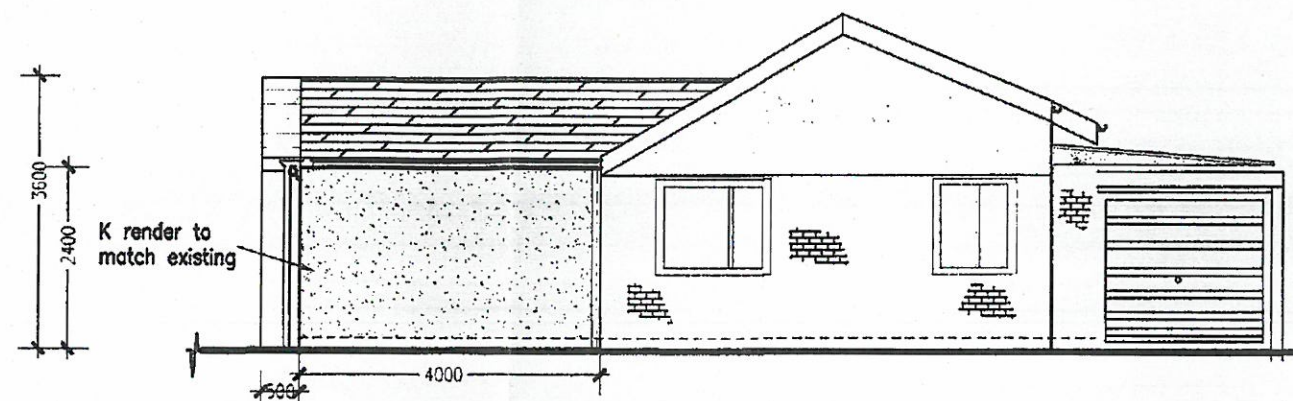


FRONT ELEVATION 1/100

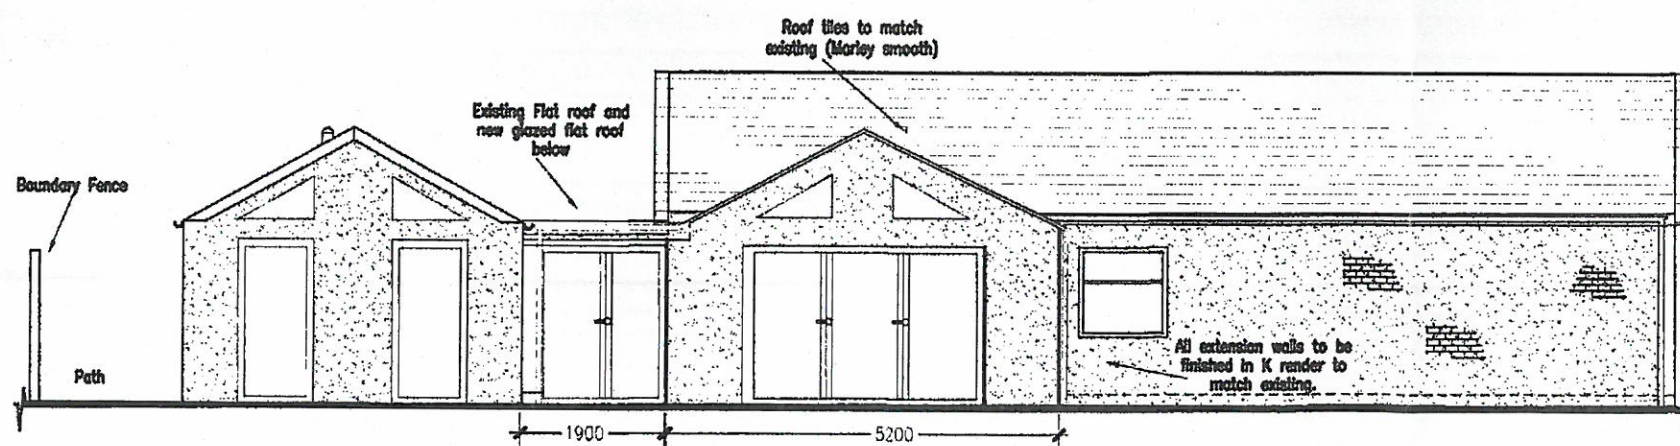


SIDE ELEVATION 1/100

**APPROVED WITH
CONDITIONS**
7-10-16

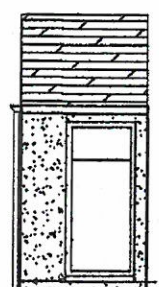

PART EXTENSION (side elevation)

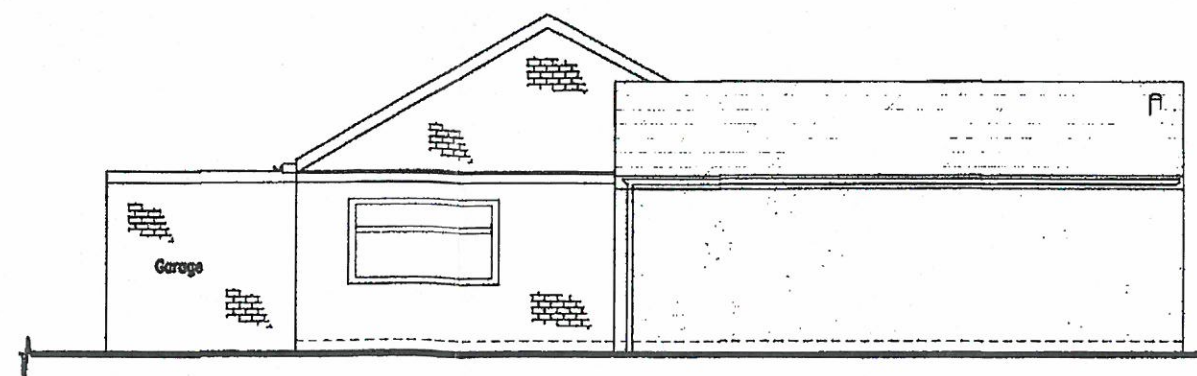

REAR ELEVATION 1/100

[illegible]

Client
MR. A JEPSON

Project
44 WADDOW GROVE
WADDINGTON
CLITHEROE

[illegible]

SIDE EXTENSION

PROPOSED ELEVATIONS

Scale
1:100@ A3

Drawn By

Checked by

Date
16/08/2016


Drawing Number

A

2016 - 01




LOCATION PLAN 1/1250

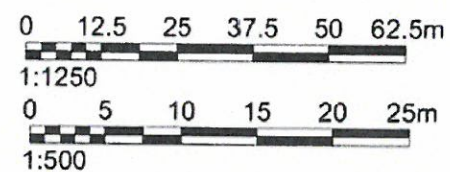

El Sub Sta
Bowling Green

Barbrook

SITE PLAN 1/500

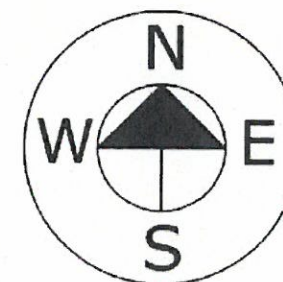

320160808P

Revisions		
No.	Detail	Date

Client
MR A JEPSON

Project
44 WADDOW GROVE
WADDINGTON
CLITHEROE
LANCS

Description

SIDE EXTENSION

LOCATION & SITE PLAN

Scale
1:500 & 1:1250 @ A3

Drawn By	Checked by	Date
		06/05/2016

Drawing Number	
A	2016 - 05