




Proposed Residential Development at Whalley Road, Hurst Green

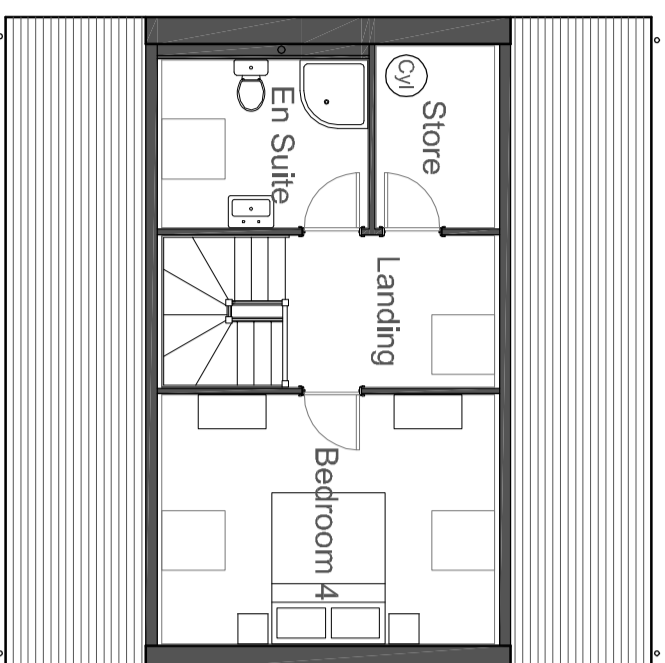

Second Floor Plan

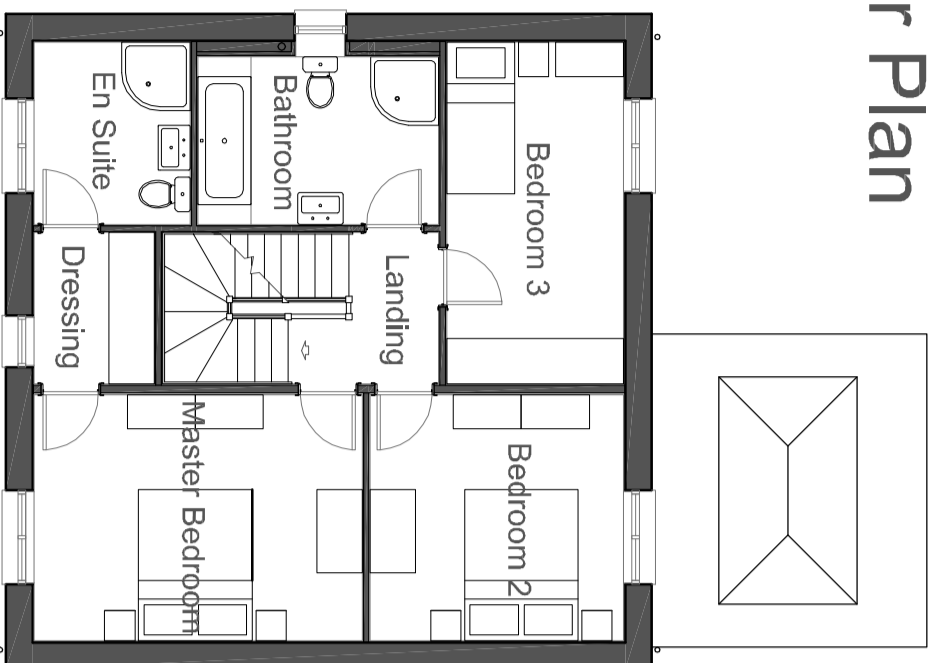


First Floor Plan

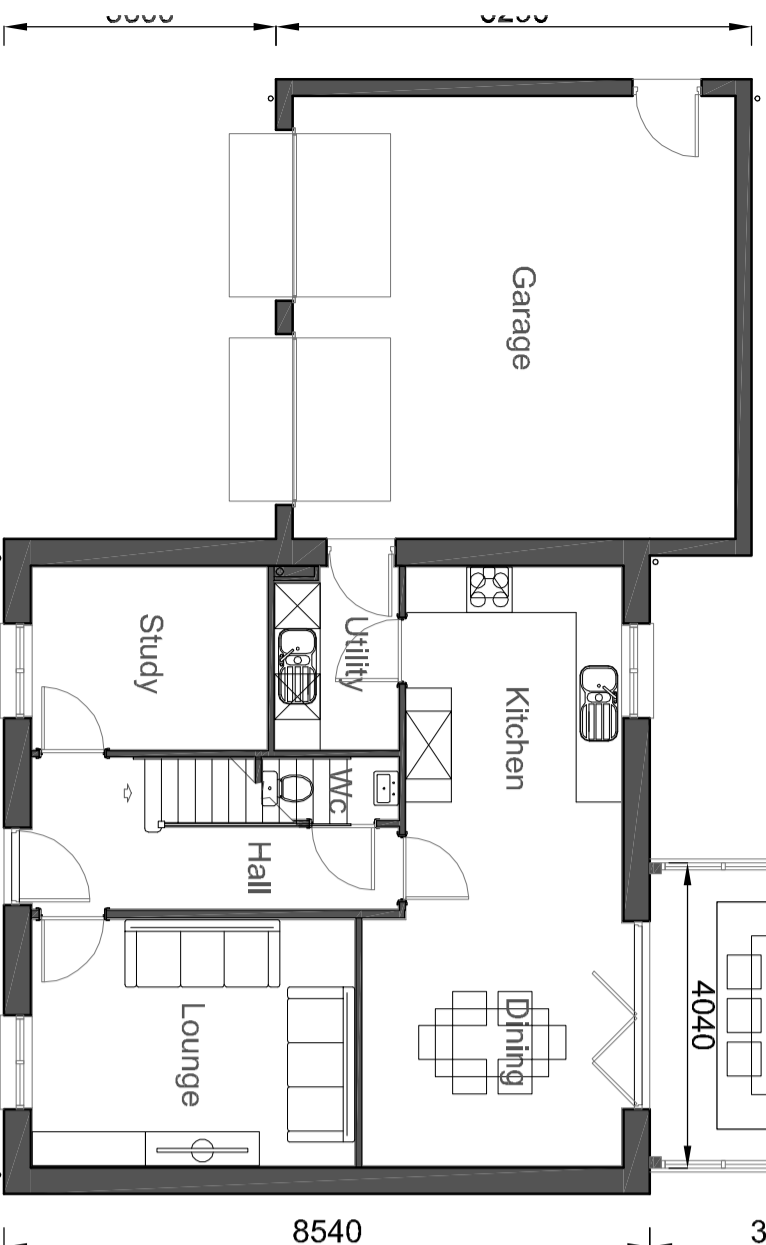


Ground Floor Plan

Plot 31 Plans and Elevations

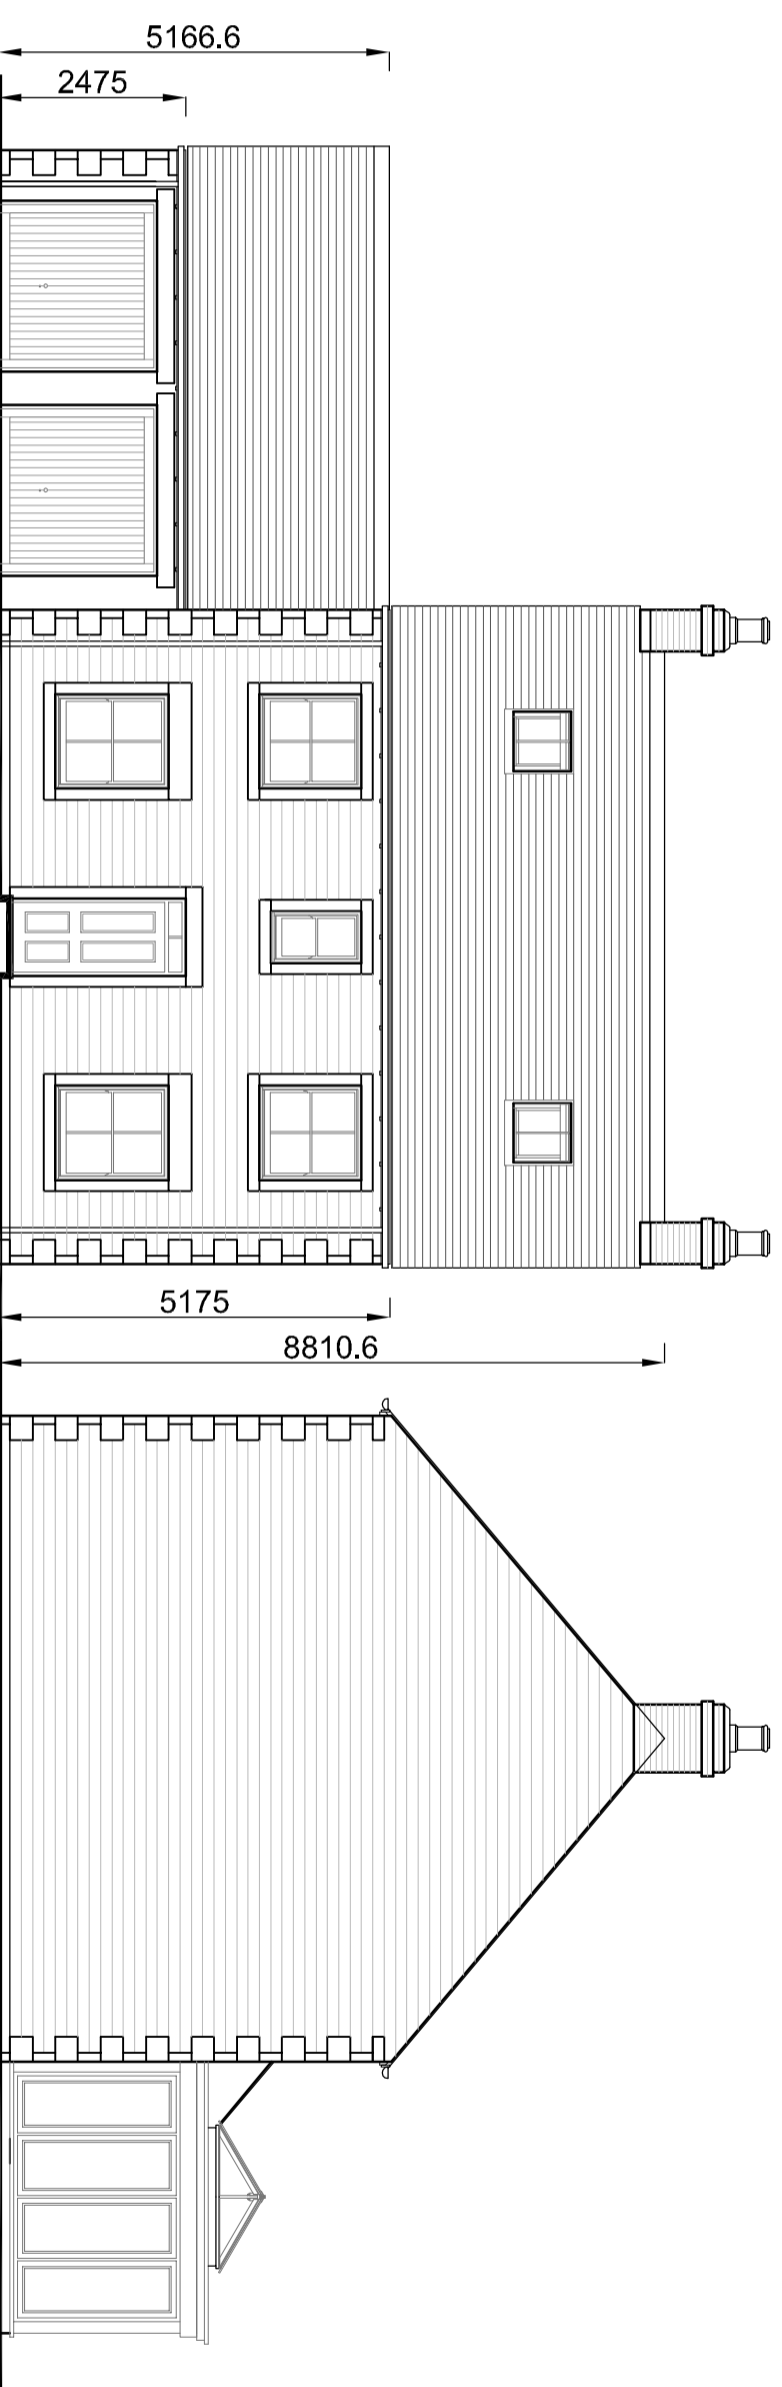

Front Elevation

Side Elevation

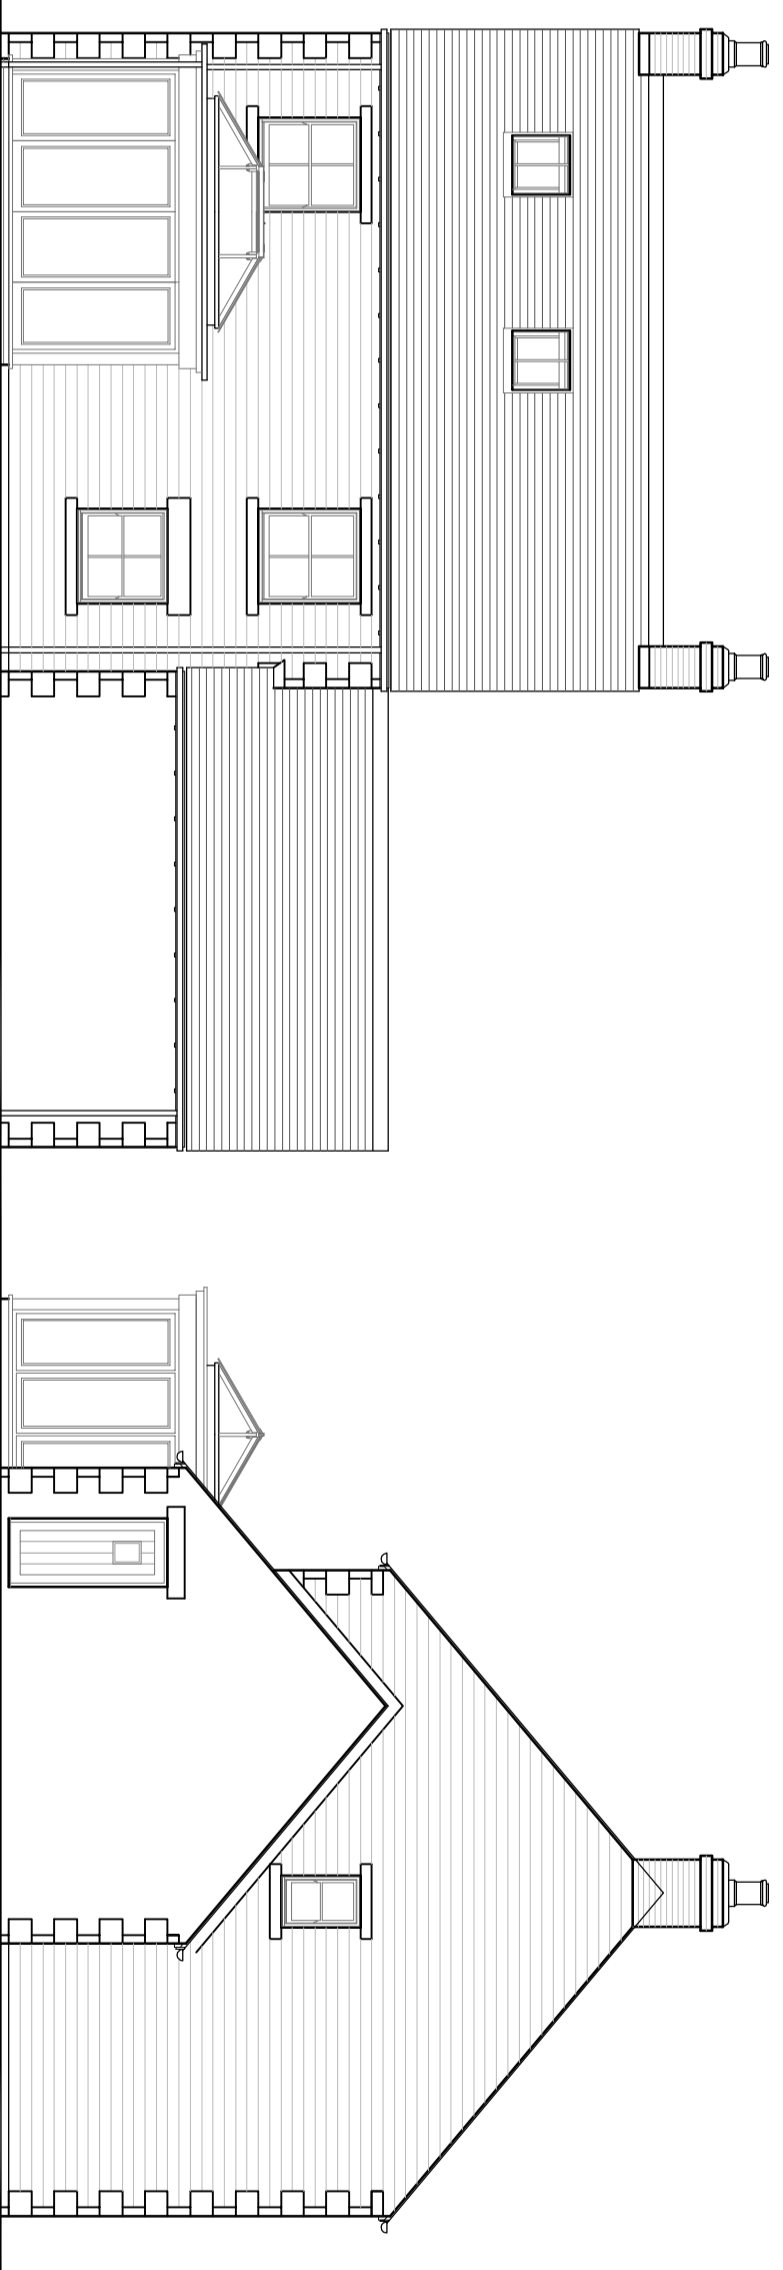

Rear Elevation

Side Elevation

Rev	By	Note	Date
A	JD	Orangery added.	04.06.18



53 The Tannery, Lawrence Street, York, YO10 3WH. T: 01904 653772
F: 01904 653779 E: mail@pra-architects.com W: www.pra-architects.com

PROJECT Whalley Road, Hurst Green
TITLE Plot 31 Plans and Elevations

CLIENT Hillcrest Homes

DATE 10.04.18

SCALE 1:100@A2

DWG. NO. Y81:1008.405

REVISION A

DRAWN GF

CHECKED JD

DO NOT SCALE FROM DRAWINGS. ANY DISCREPANCIES TO BE NOTIFIED TO THE ARCHITECTS. COPYRIGHT RESERVED