




This drawing is to be read in conjunction with all relevant Architect, consultants' and specialist's drawings and specifications. The Architect is to be notified of any discrepancies before proceeding. Do not scale from this drawing. All dimensions and levels are to be checked on site. This drawing is subject to copyright. All work carried out before Planning and Building Permission has been granted is at the contractor/client's risk.

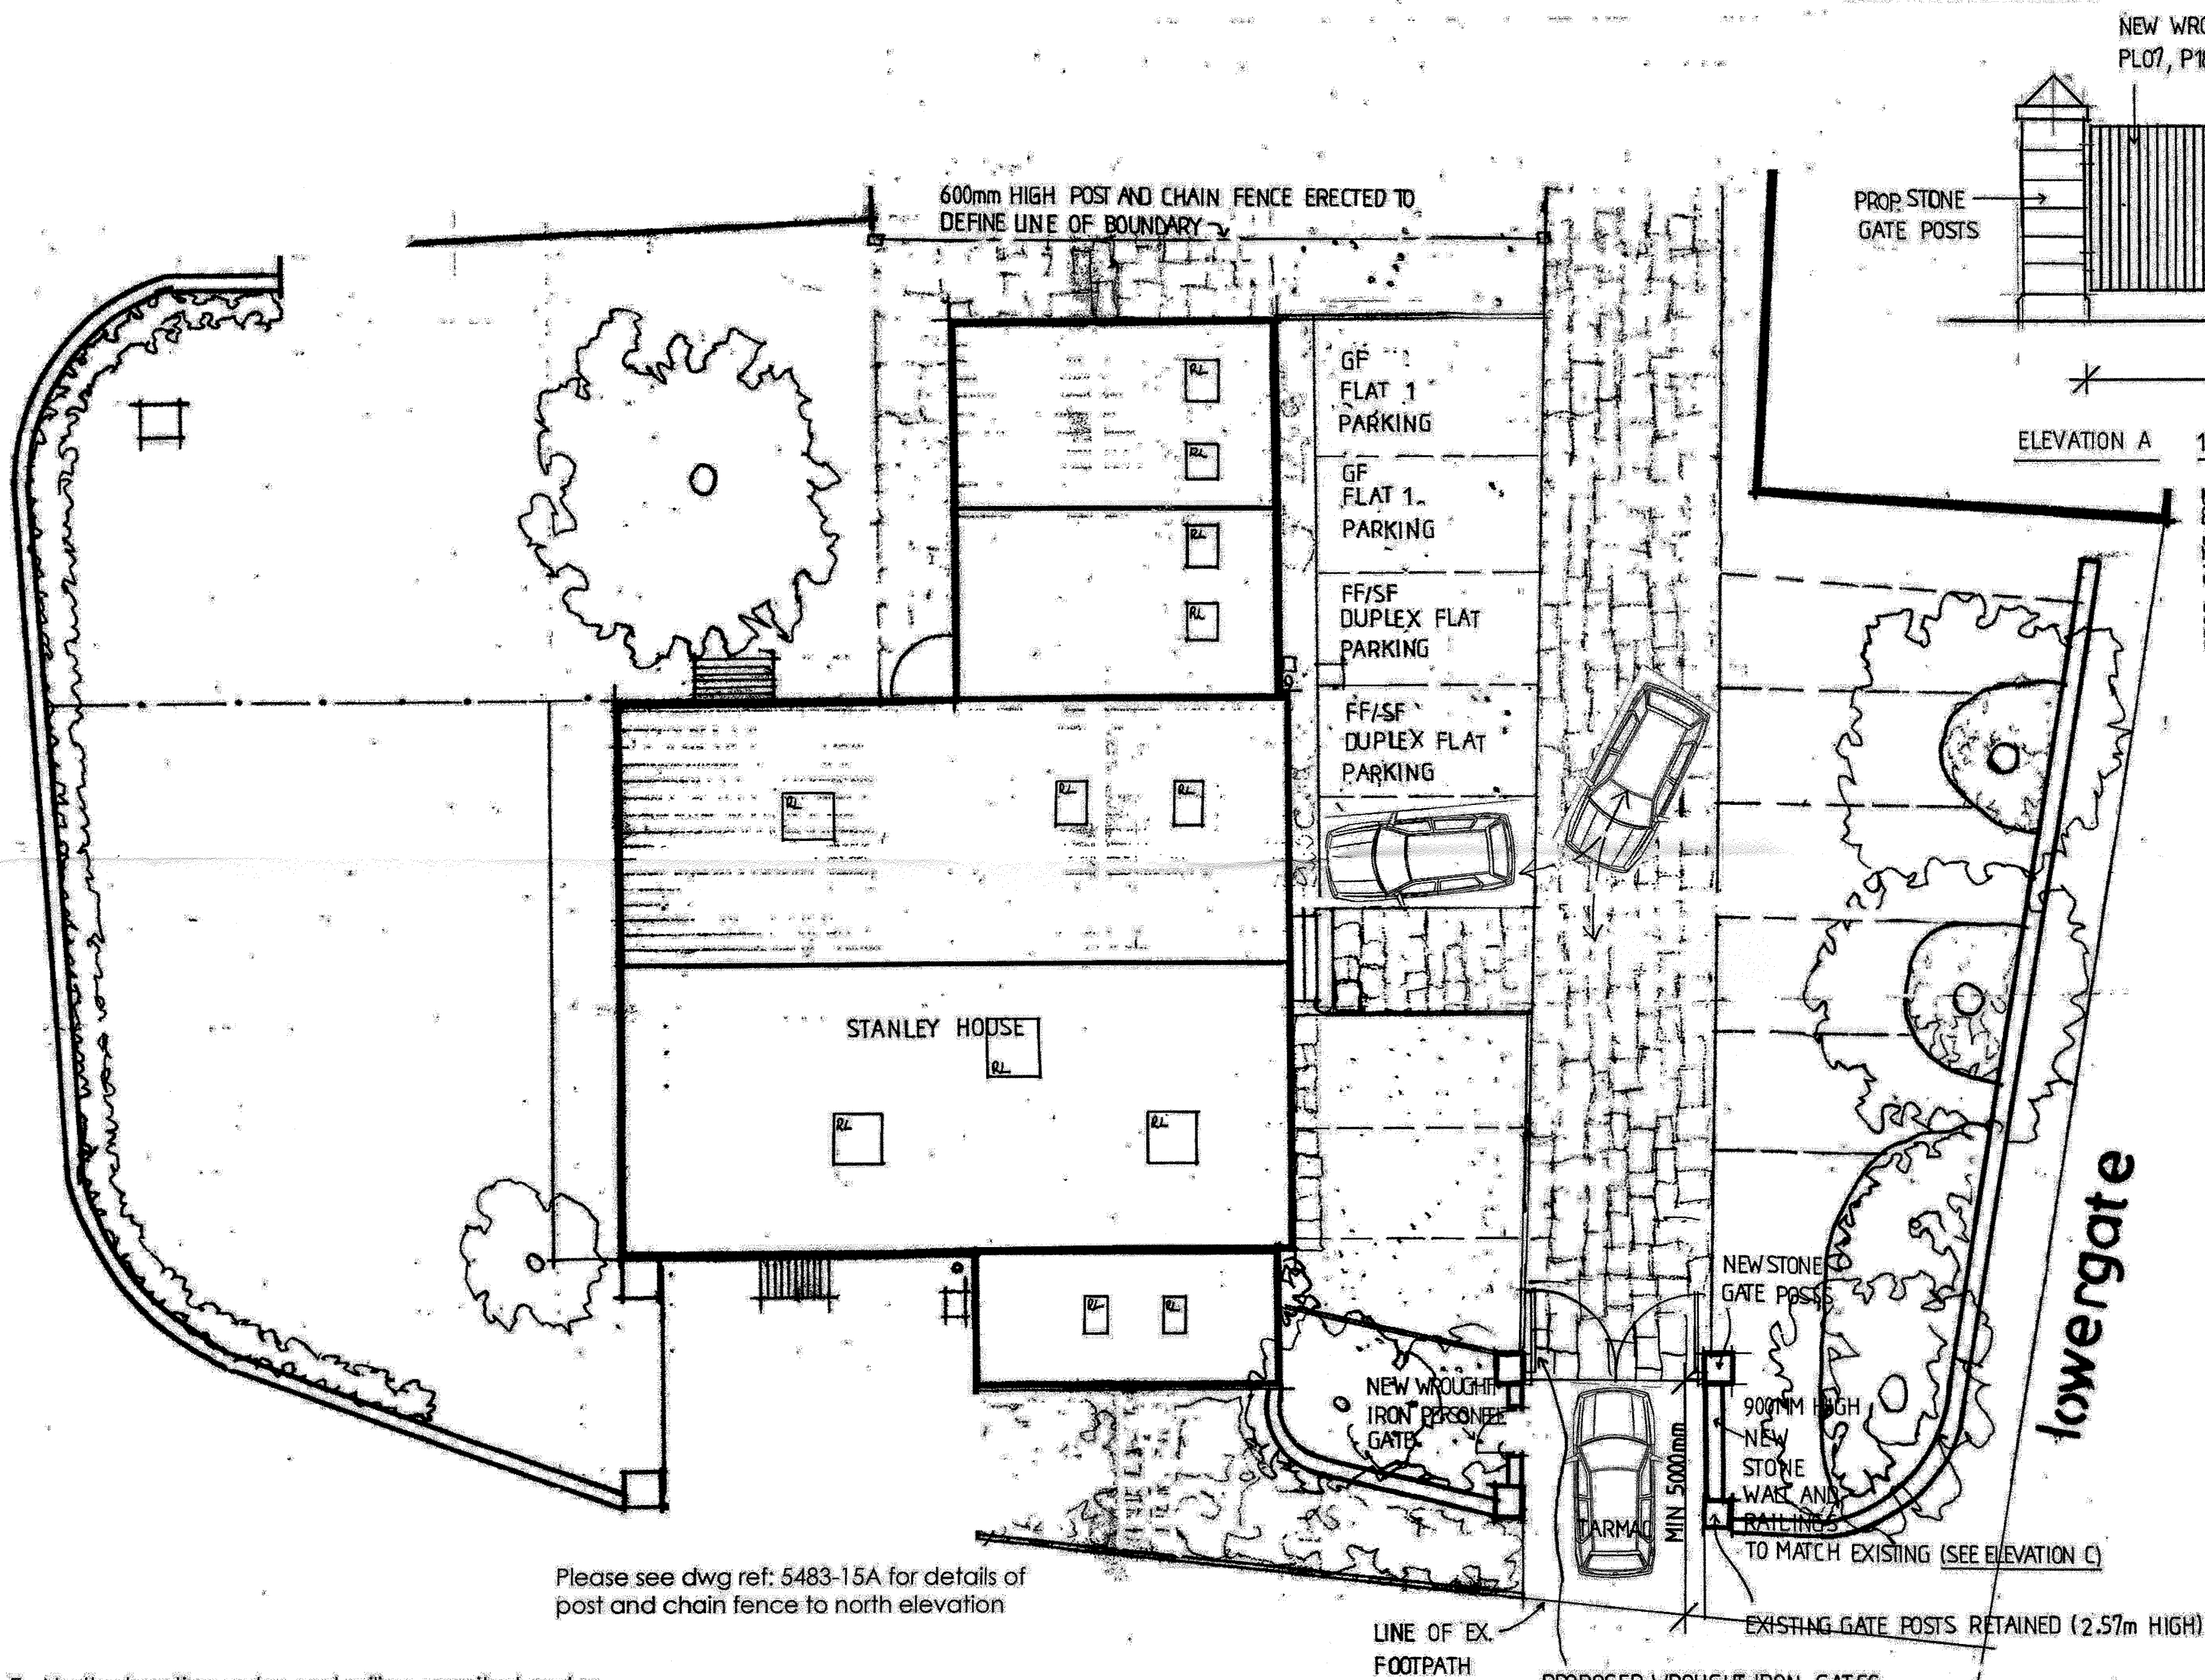

NEW WROUGHT IRON GATES AS PER
PL07, P18 OF HERITAGE STATEMENT

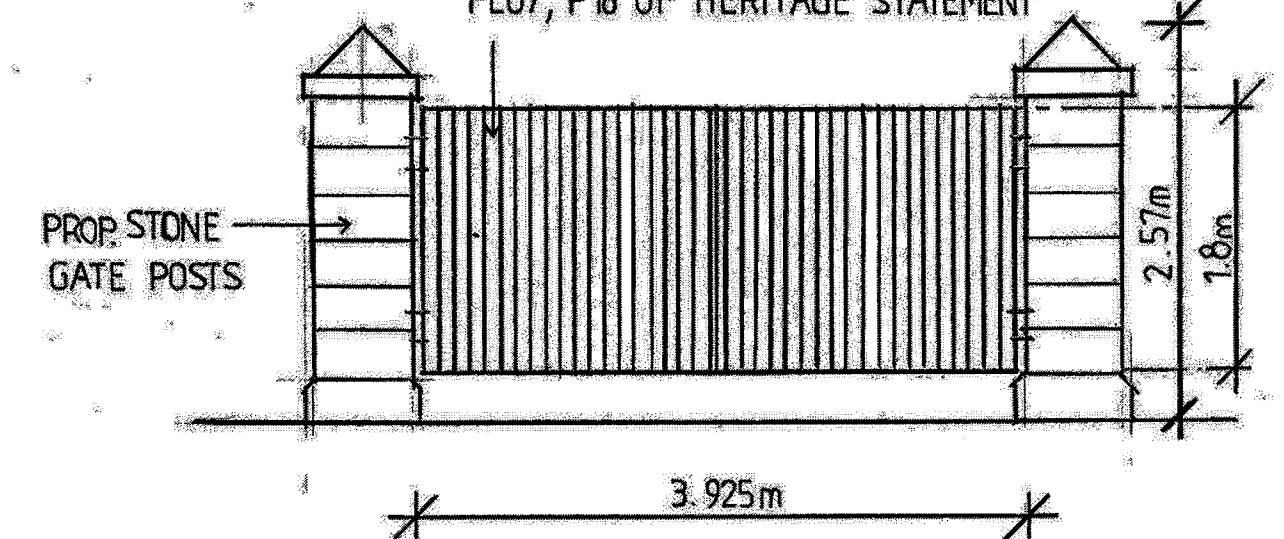

ELEVATION A 1:50

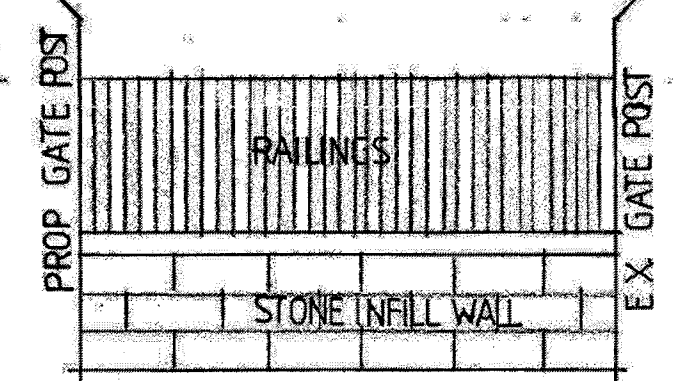


ELEVATION C
C - PARKING SPACES ANNOTATED - 19/02/18
B - AMENDED IN-LINE WITH HIGHWAYS COMMENTS
A - HEIGHT ADDED TO / FOR ENTRANCE
GATES AS REQUESTED BY RVBC. 11/12/17.

Client		
MR TAYLOR AND MS SMITH		
Job Title		
PROPOSED ALTERATIONS TO STANLEY HOUSE LOWERGATE CLITHEROE		
Drawing Title		
PROPOSED SITE PLAN		
Scale	Date	Drawn
1/100 AT A2	NOV 2017	POC
SUNDERLAND PEACOCK ARCHITECTS SUNDERLAND PEACOCK & ASSOCIATES LTD. HAZELBINE, PHILCO ROAD, CLITHEROE, LANCASHIRE, B87 2AG. T 01200 423179 F 01200 427328 E info@sunderlandpeacock.com www.sunderlandpeacock.com		
5483 11 E		


Please see dwg ref: 5483-15A for details of
post and chain fence to north elevation

E - North elevation gates and railing omitted and re-
placed with post and chain fence
D - EXISTING AND PROPOSED ROOFLIGHTS SHOWN
AS REQUESTED BY RVBC. 03/05/2018


PROPOSED WROUGHT IRON GATES,
PAINTED BLACK AND ELECTRONICALLY
OPERATED. SEE ELEVATION A. ACCESS CONTROL TO BE
PROVIDED FOR ALL PARTIES WITH RIGHTS OF ACCESS.

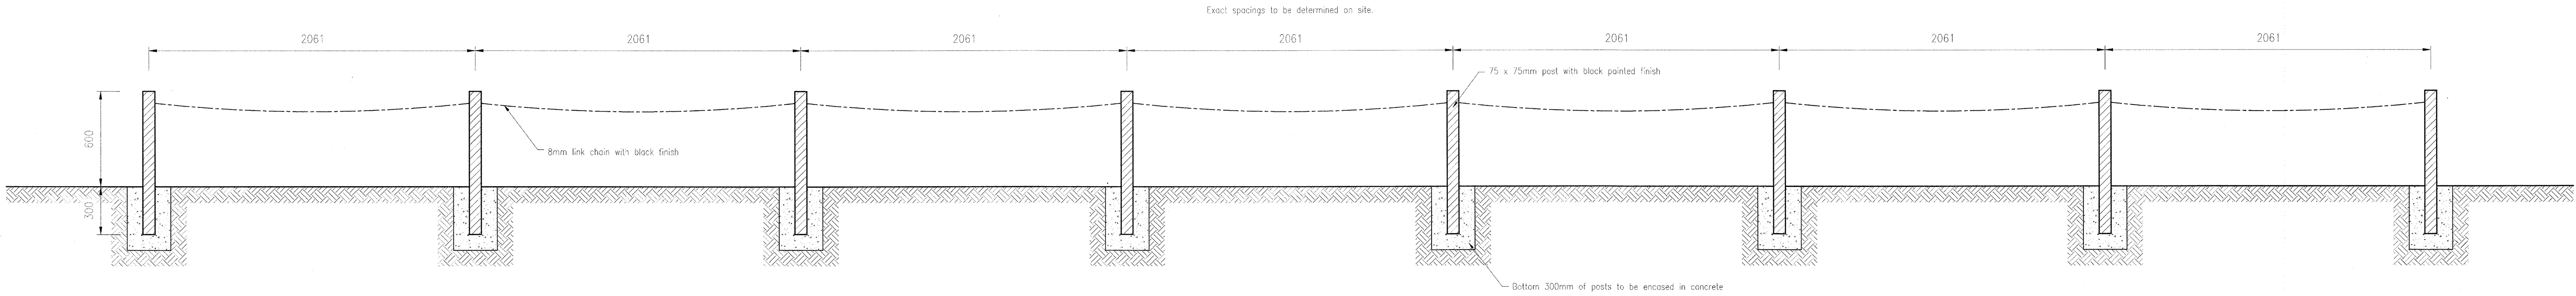

Proposed Section
Scale 1:20

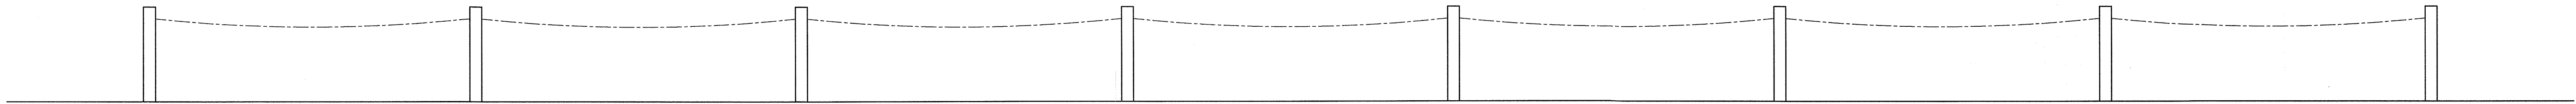

Proposed Elevation
Scale 1:20

 

Proposed Plan
Scale 1:20

320180462P

Client
Mr Taylor and Ms Smith

Job Title
Proposed Alterations to
Stanley House
Lowergate
Clitheroe
Lancashire


Drawing Title
Proposed Post and Chain Fence

Scale 1:20 @ A1	Date May 2018	Drawn MF
--------------------	------------------	-------------


SUNDERLAND PEACOCK ARCHITECTS
SUNDERLAND PEACOCK & ASSOCIATES LTD.
HAZELMERE, PIMLICO ROAD, CLITHEROE
LANCASHIRE, B67 2AG
T 01200 423178 F 01200 427328
E info@sunderlandpeacock.com
www.sunderlandpeacock.com

spa
ARCHITECTS


5483 - 13

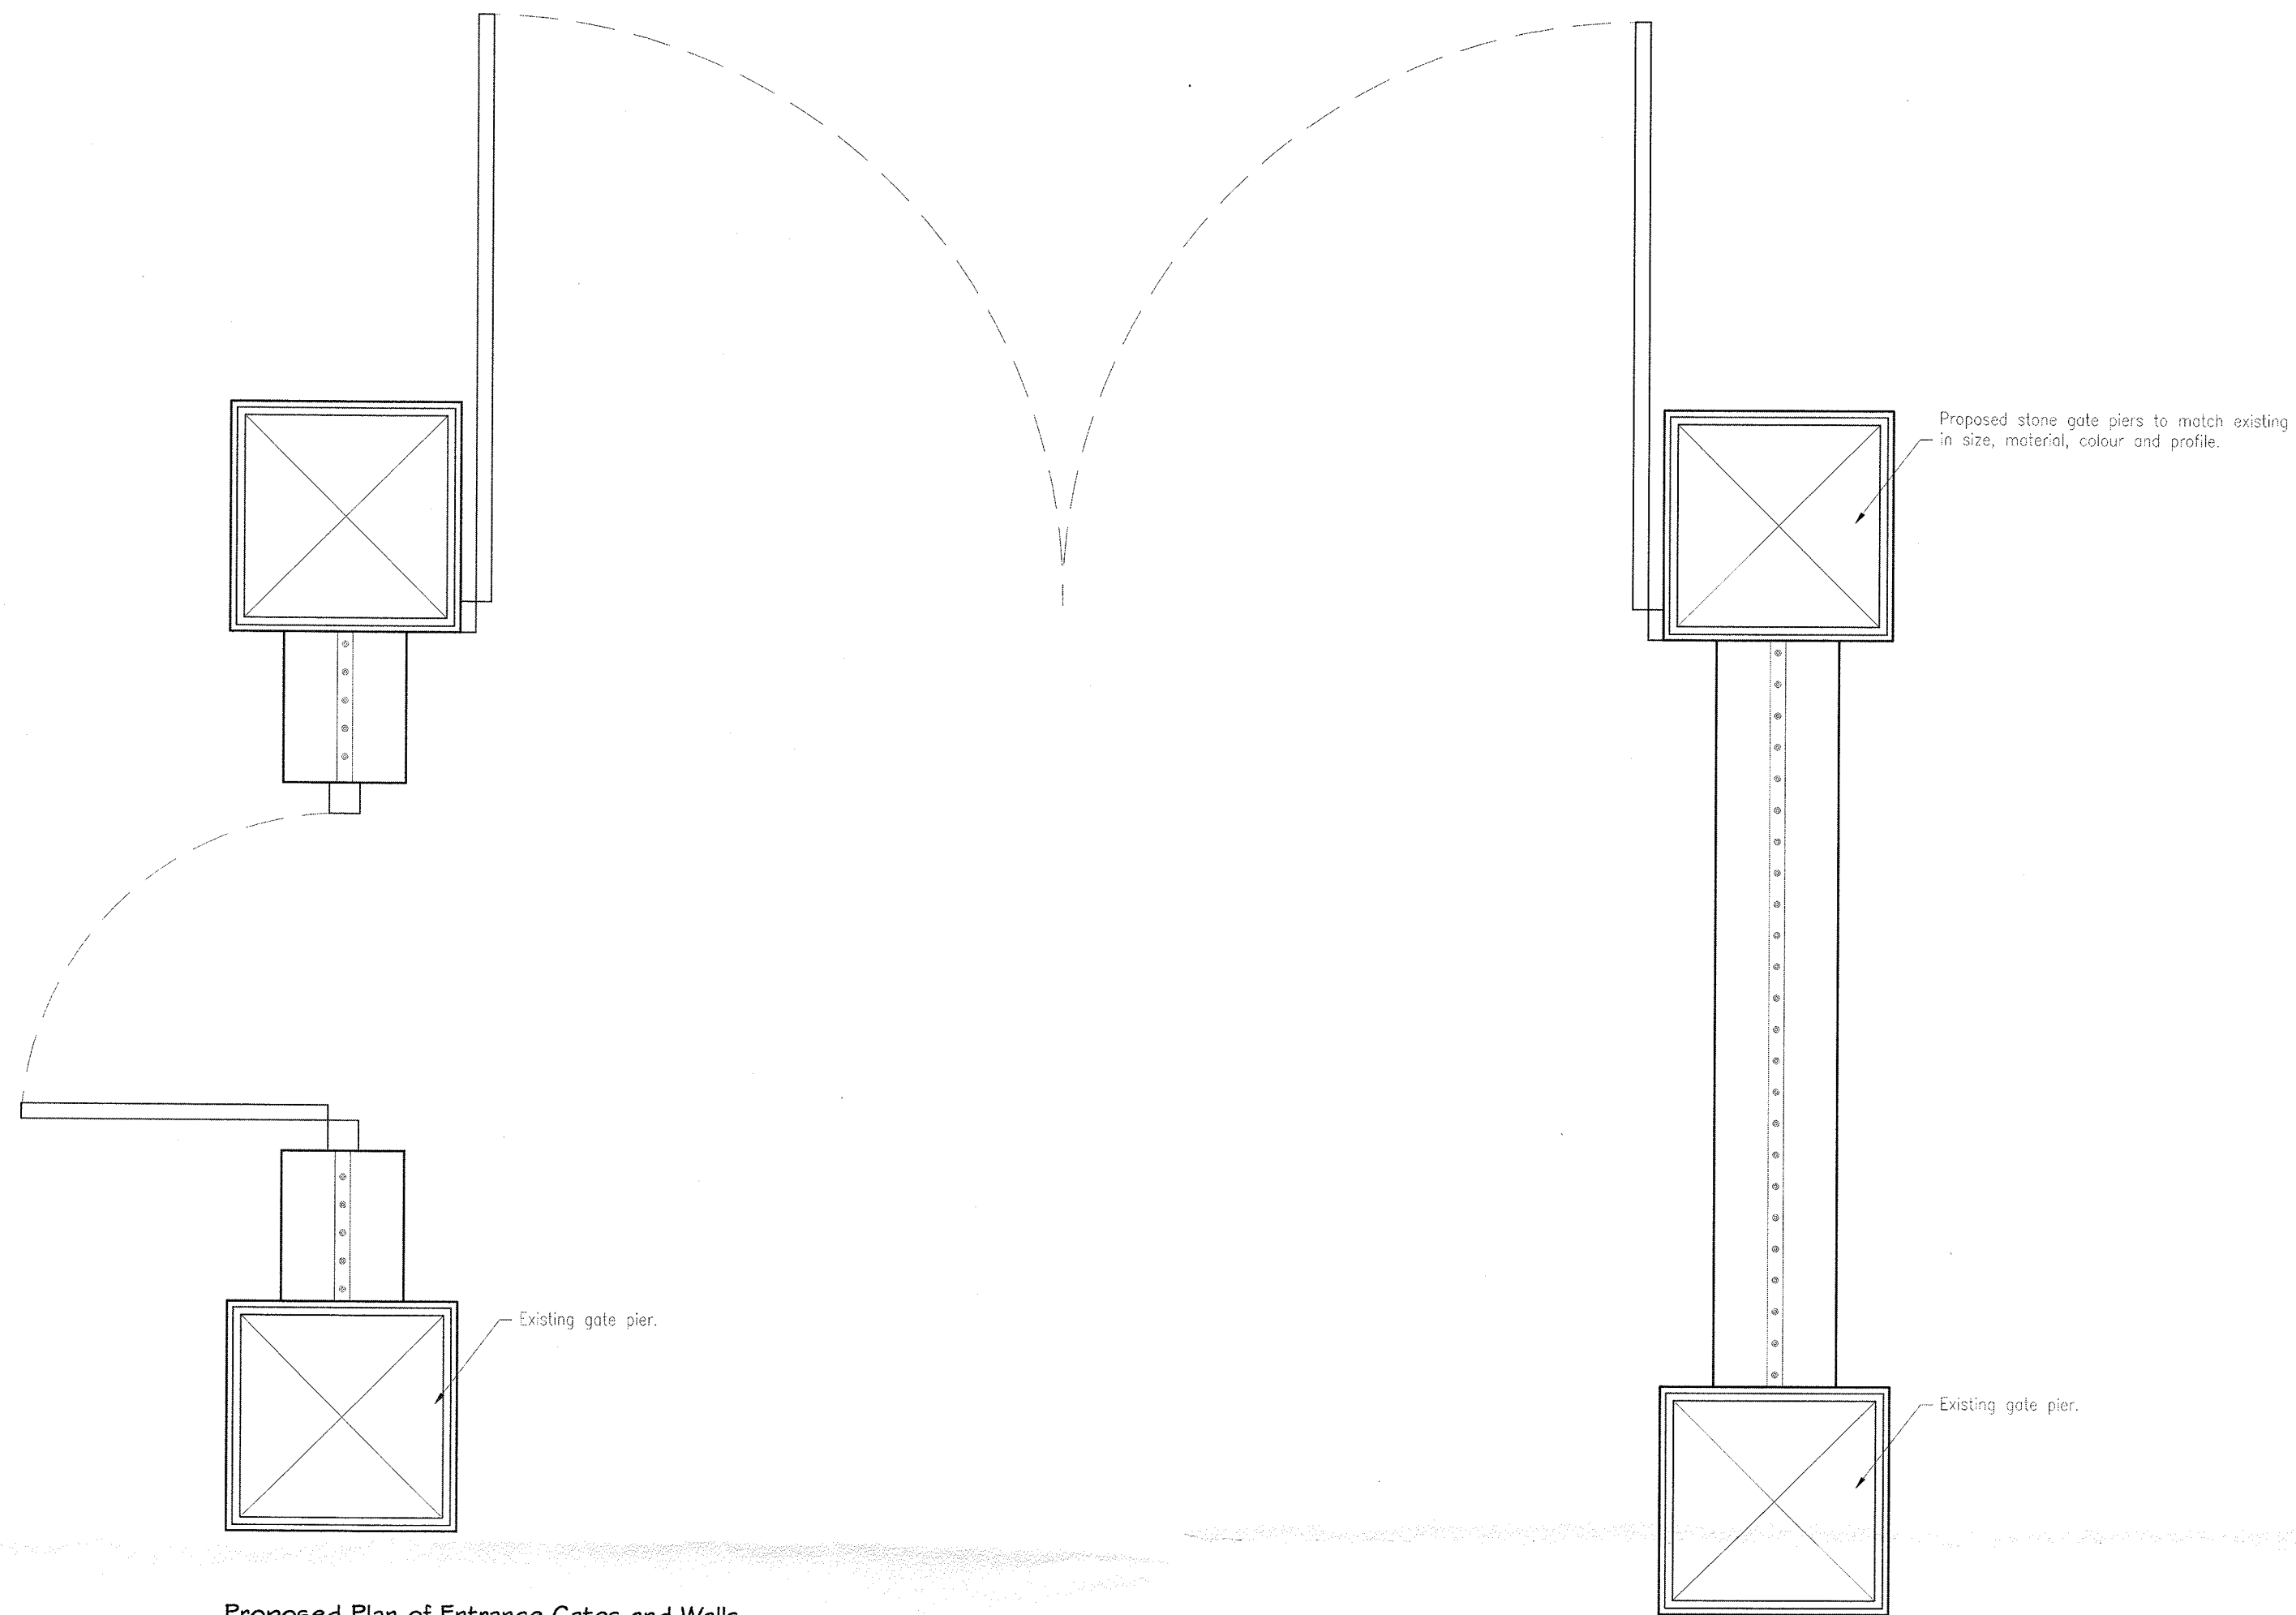


Proposed Plan of Entrance Gates and Walls
Scale 1:20

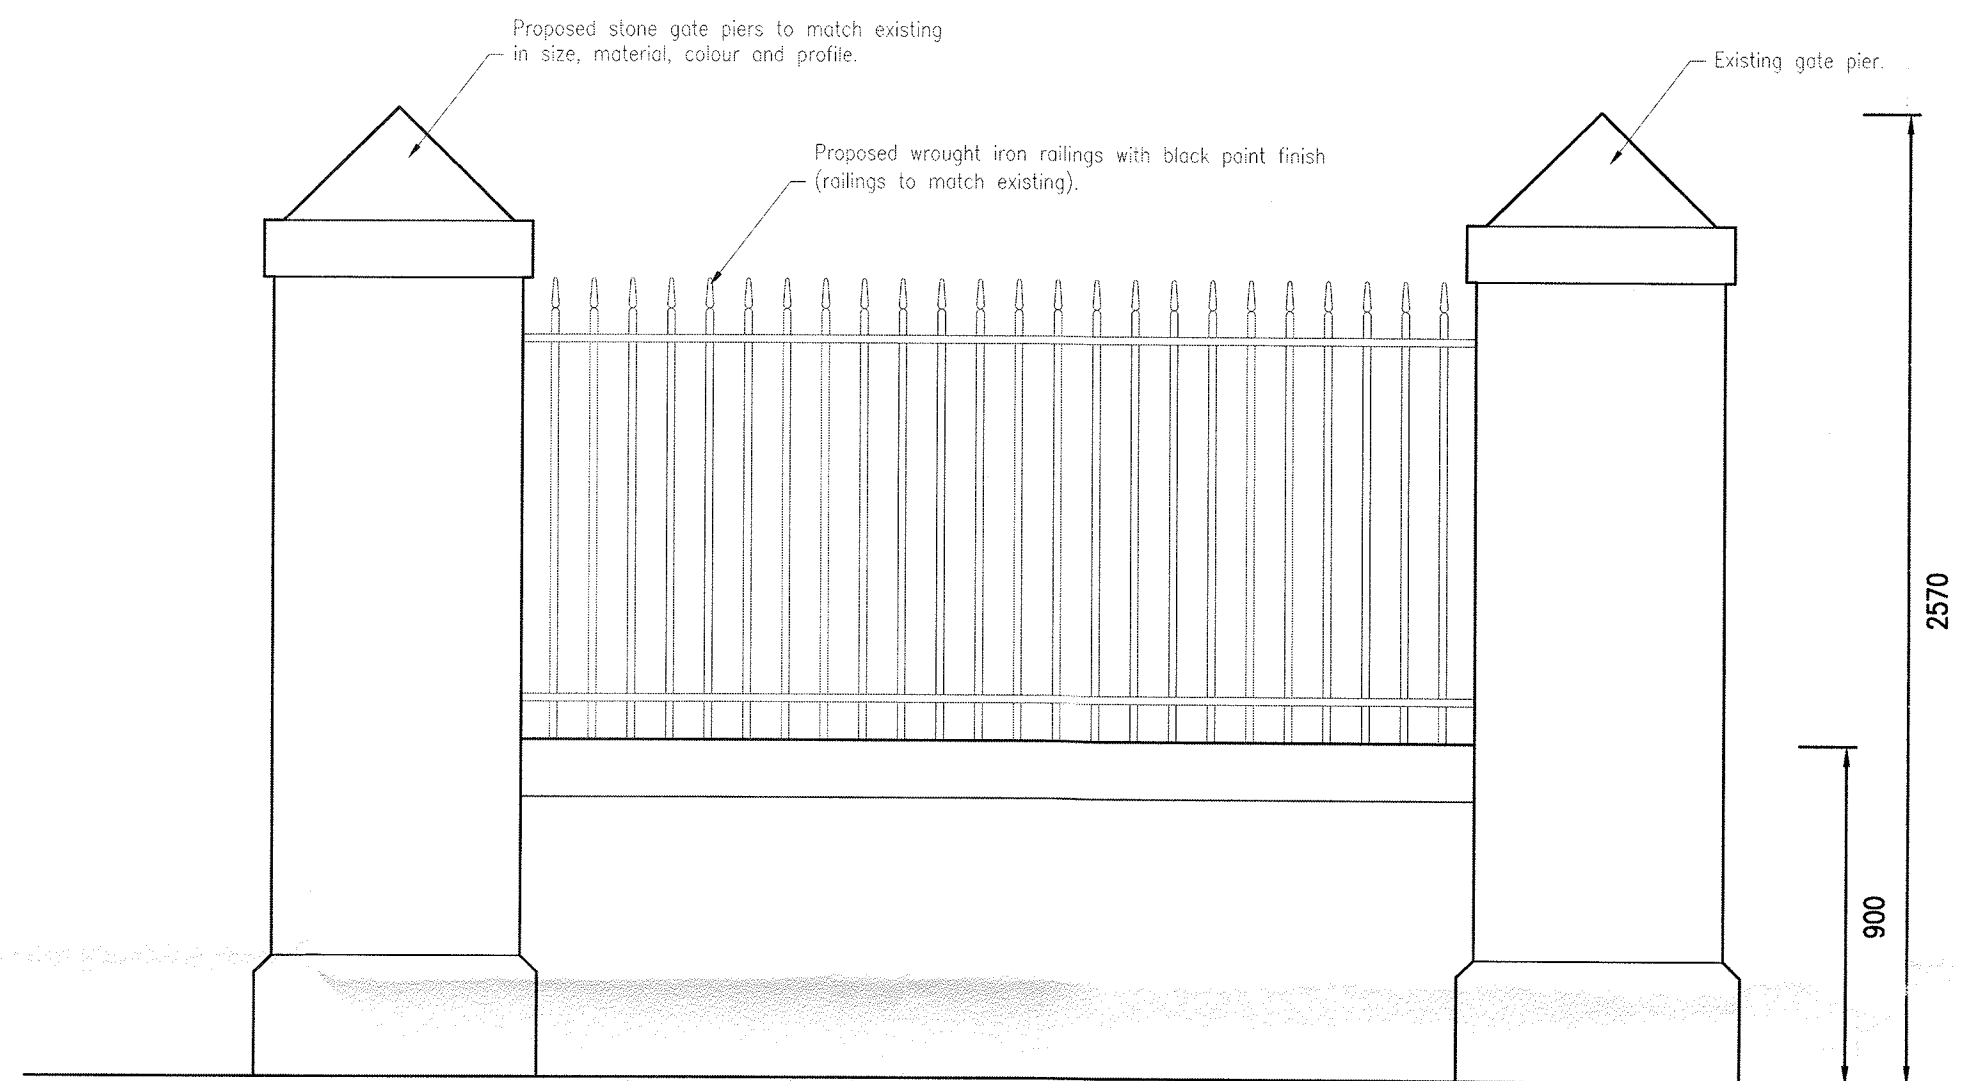


Proposed Elevation of Side Wall and Railings
Scale 1:20

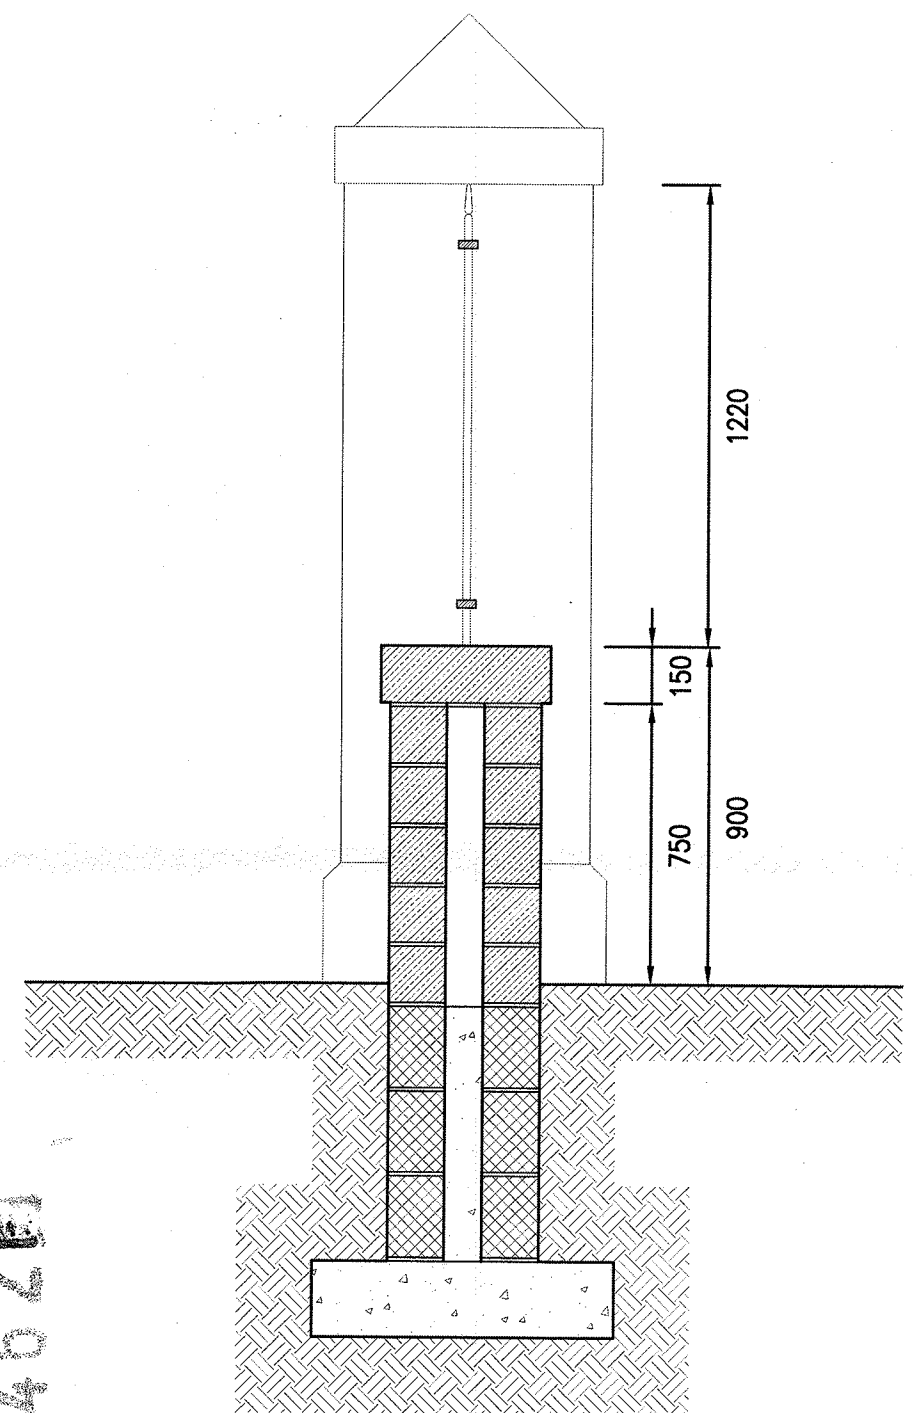

Proposed Section Through Wall and Railings
Scale 1:20

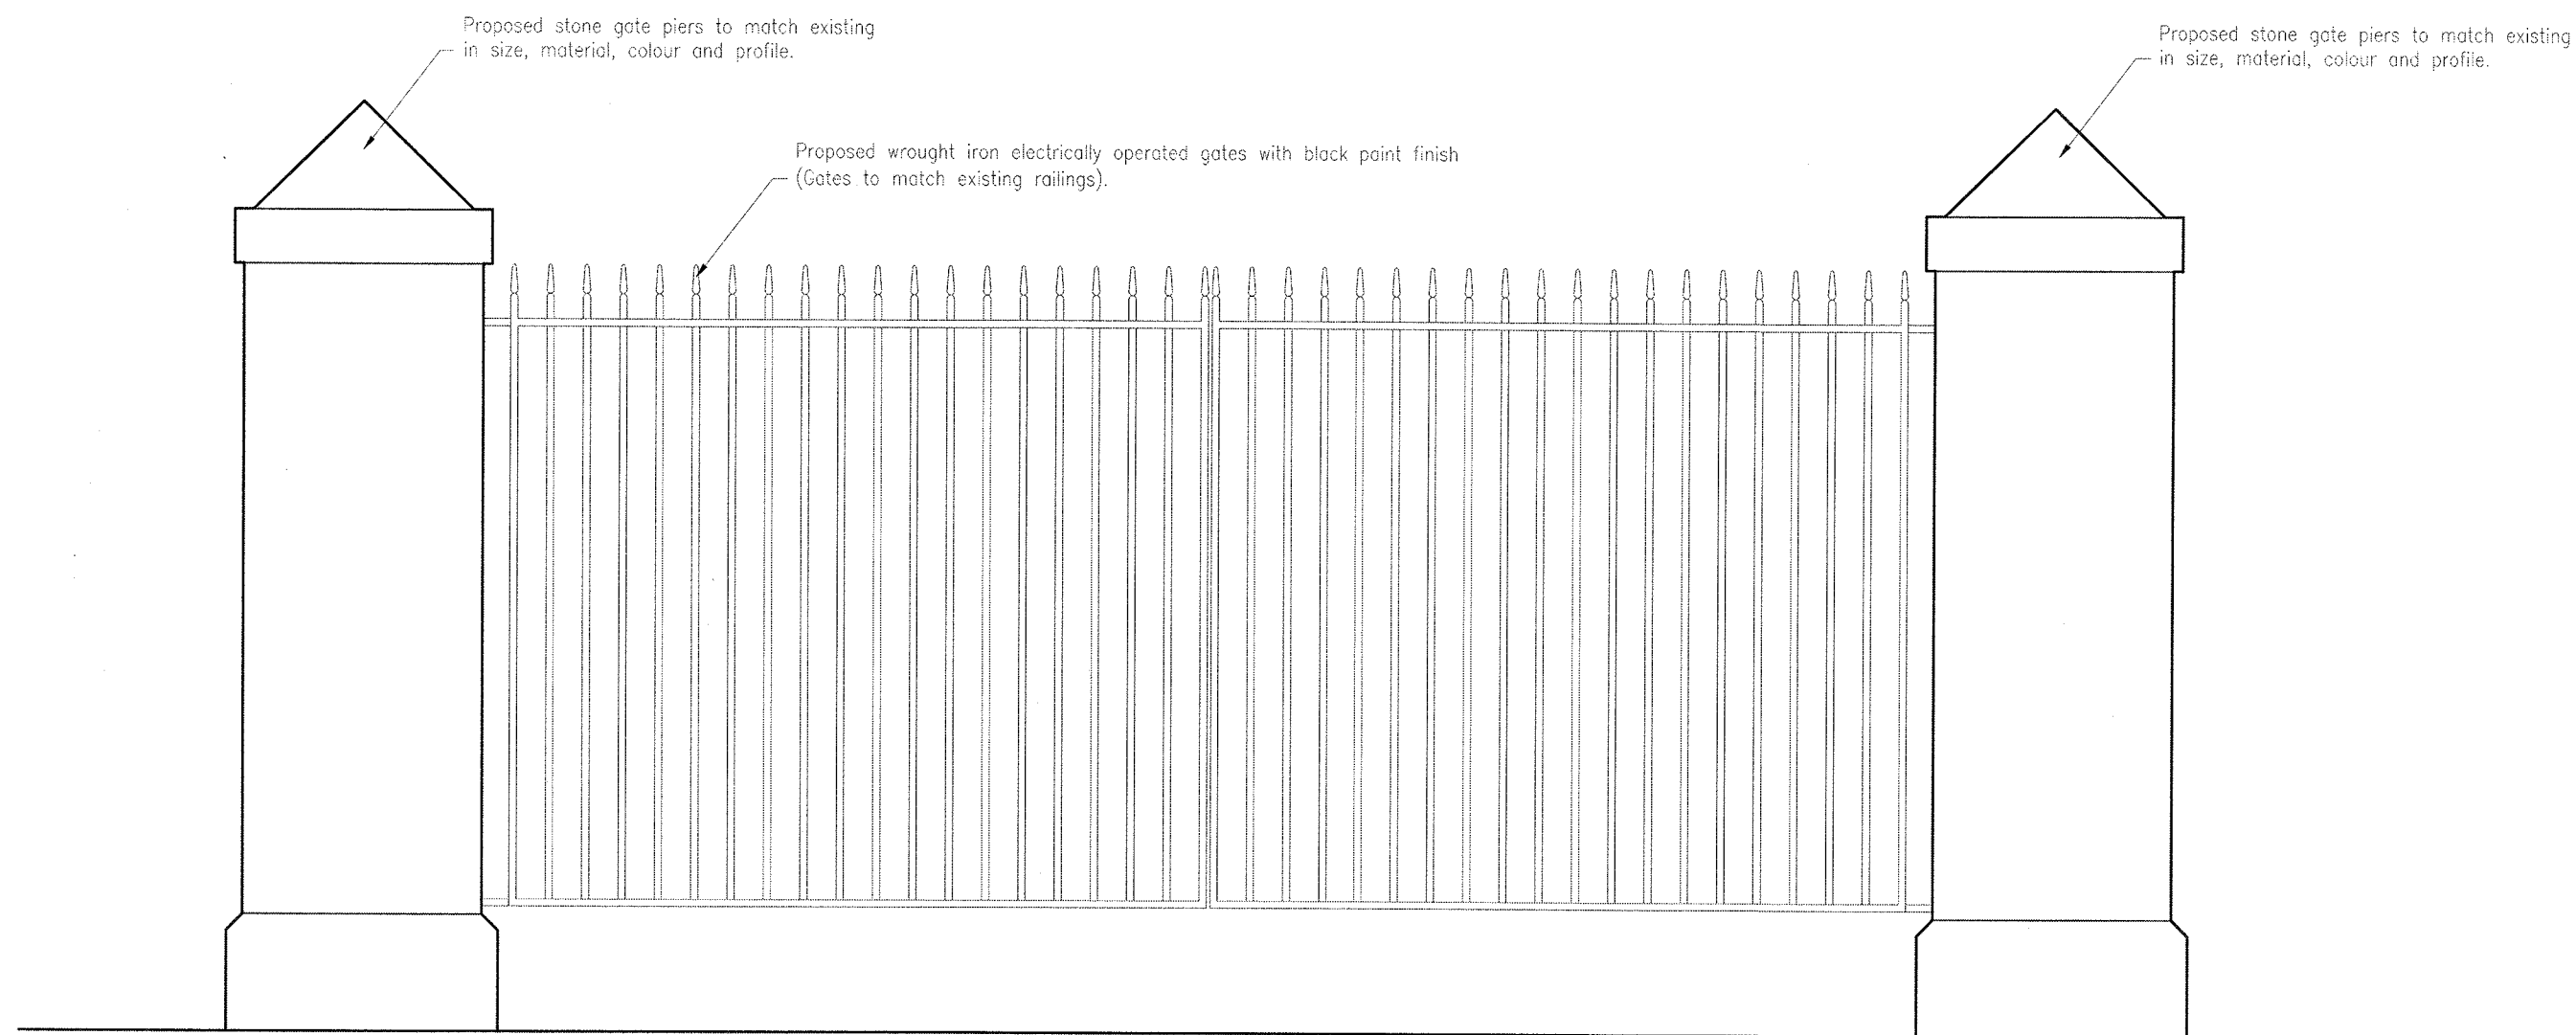

Proposed Elevation of Entrance Gates and Walls
Scale 1:20

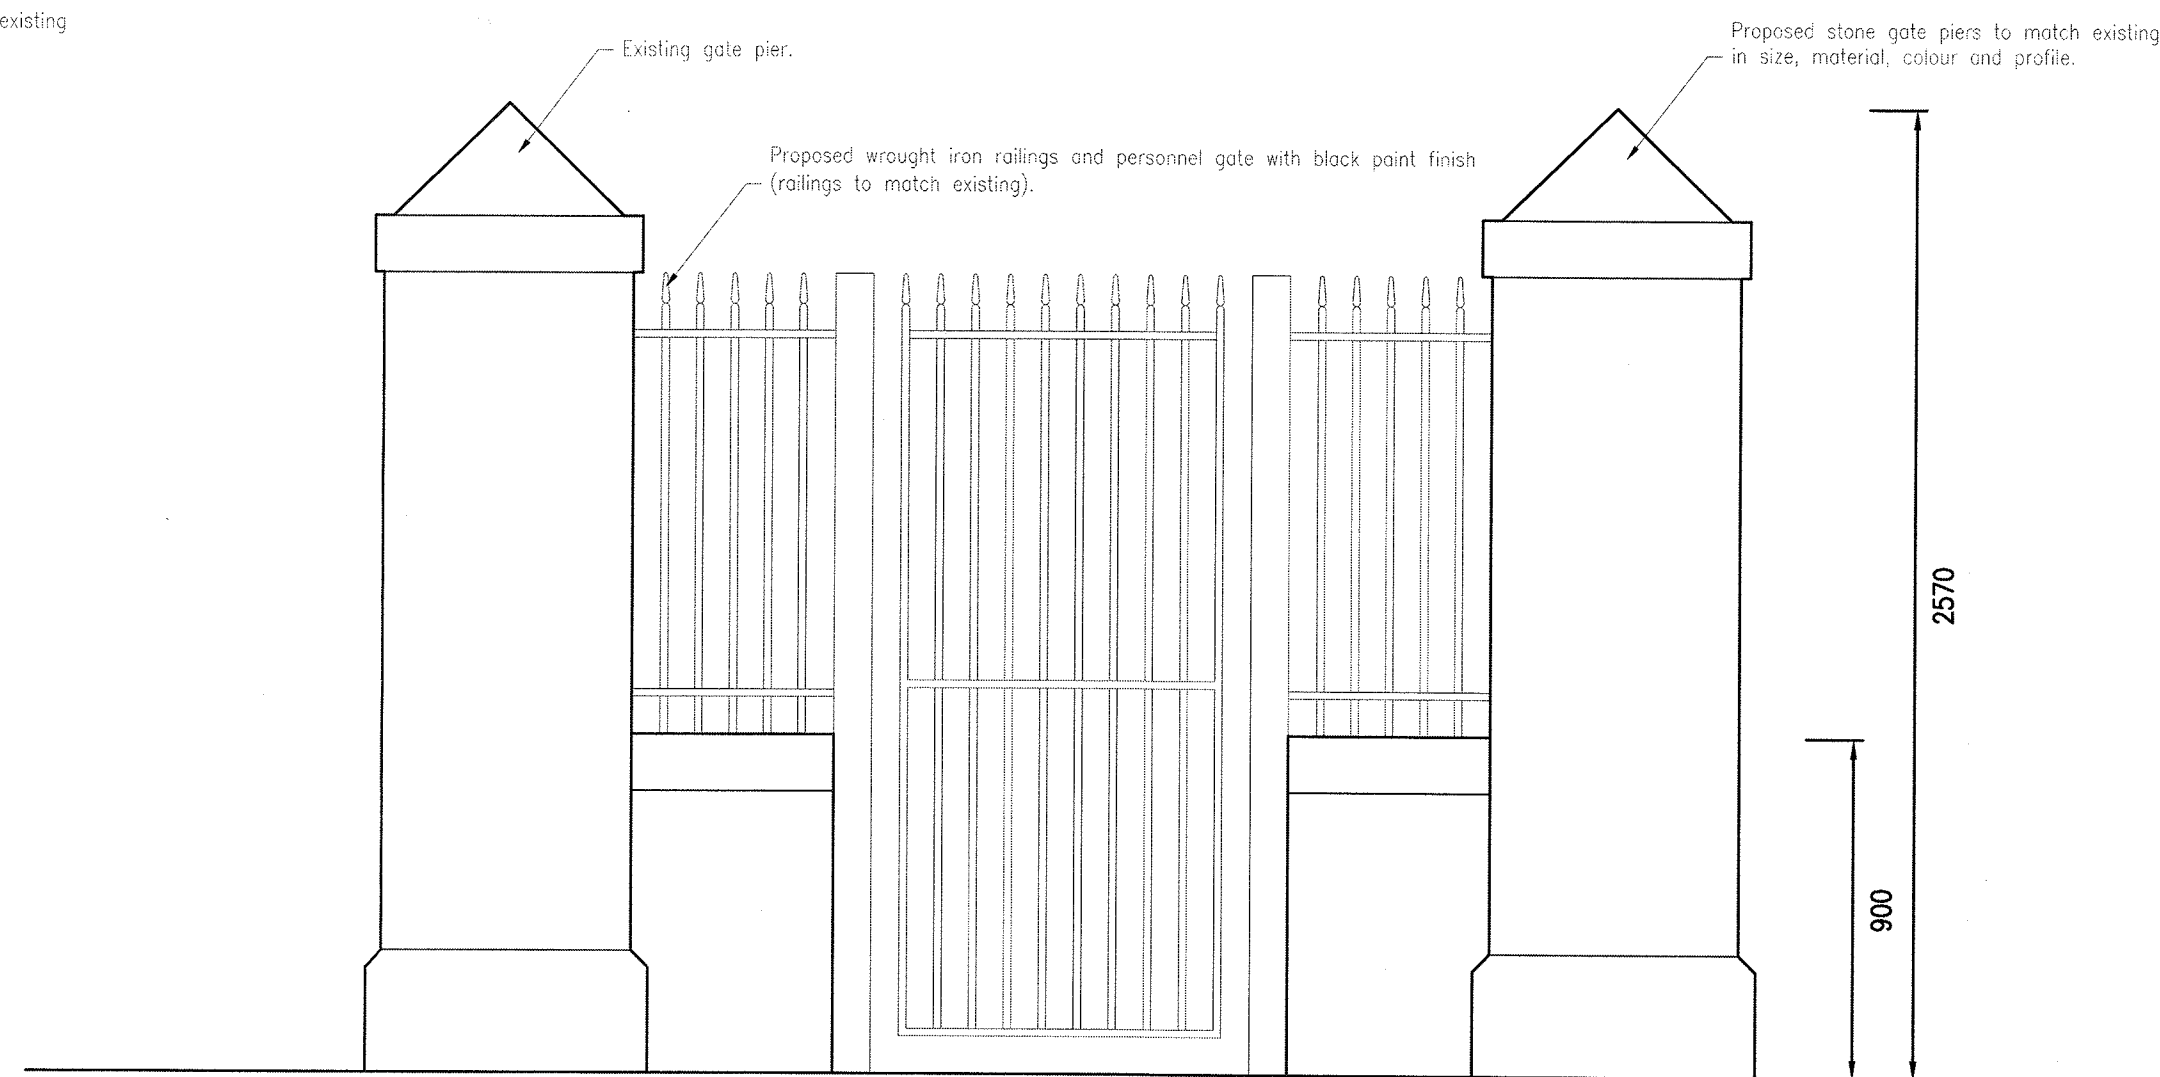

Proposed Elevation of Side Personnel Gate and Walls
Scale 1:20

3201804628

Client
Mr Taylor and Ms Smith

Job Title
Proposed Alterations to
Stanley House
Lowergate
Clitheroe
Lancashire

Drawing Title
Proposed Entrance Gates and Walls

Scale
1:20 @ A1


Date
May 2018

Drawn
MF


spa
ARCHITECTS

SUNDERLAND PEACOCK & ASSOCIATES LTD.
HAZELMERE, PIMLICO ROAD, CLITHEROE
LANCASHIRE, BB7 2AG
T 01200 423178 F 01200 427328
E info@sunderlandpeacock.com
www.sunderlandpeacock.com




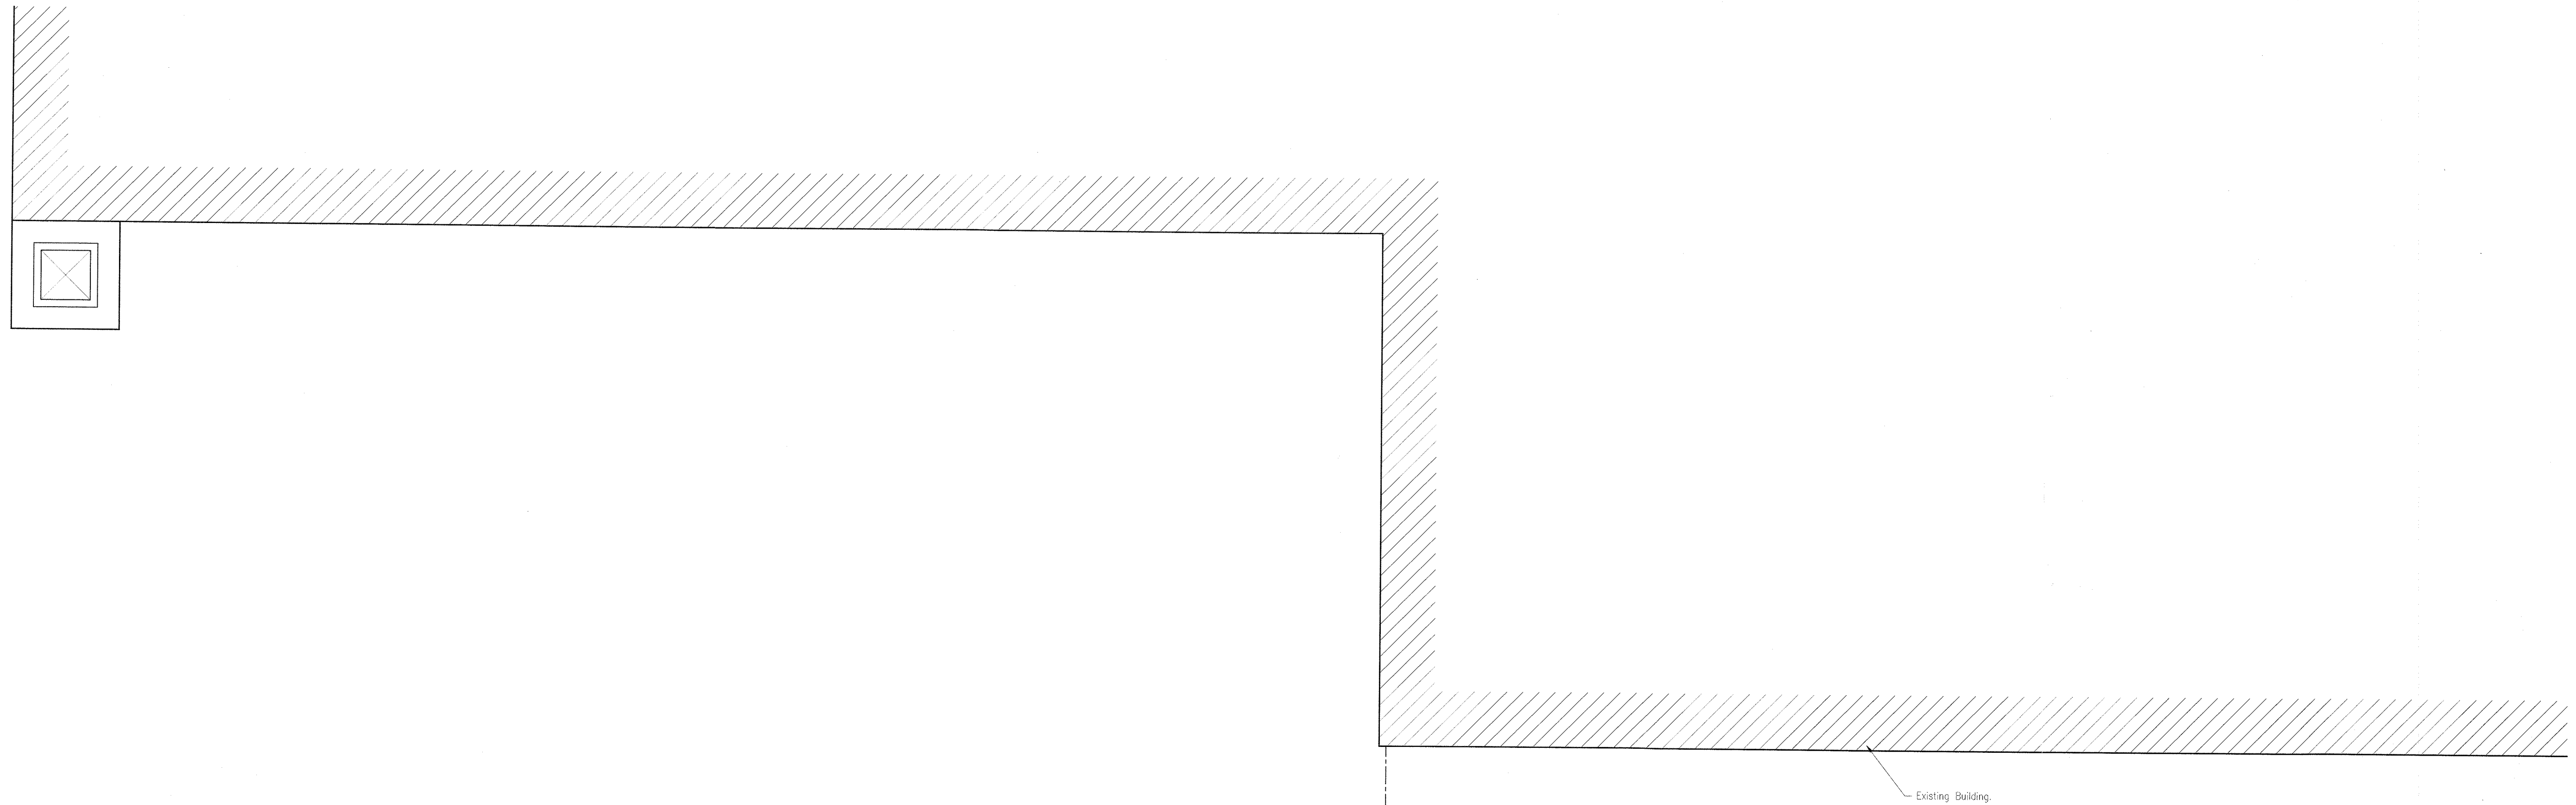


Proposed Plan of North Post and Chain Fence
Scale 1:20

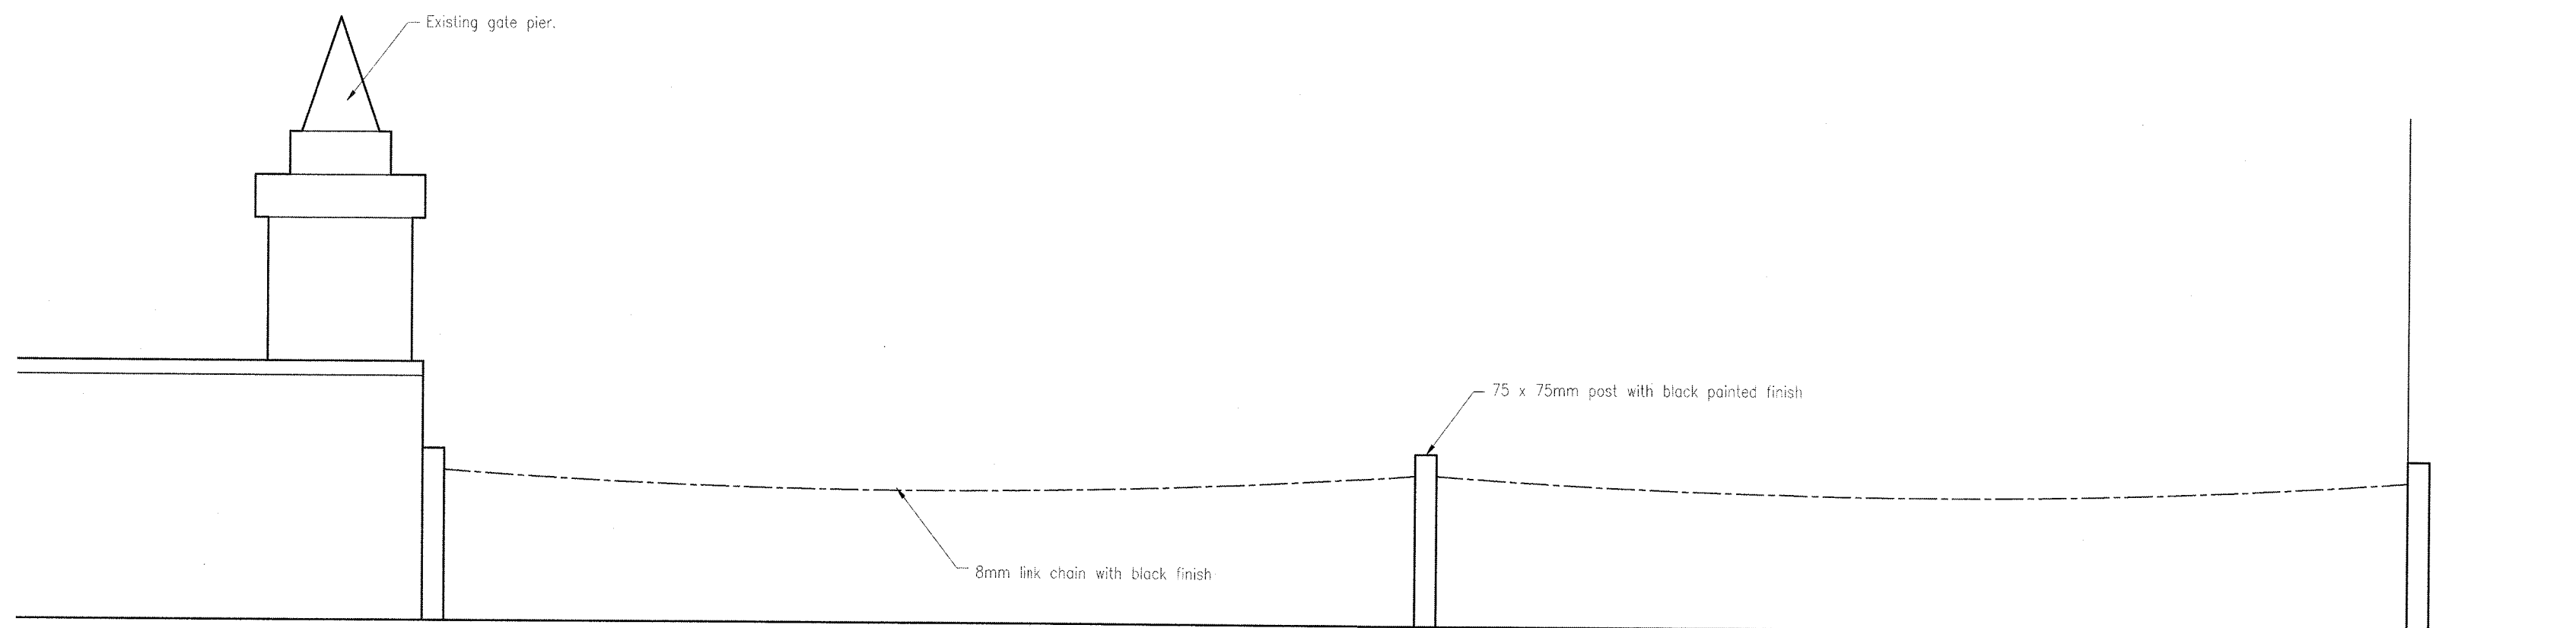

Proposed Elevation of North Post and Chain Fence
Scale 1:20

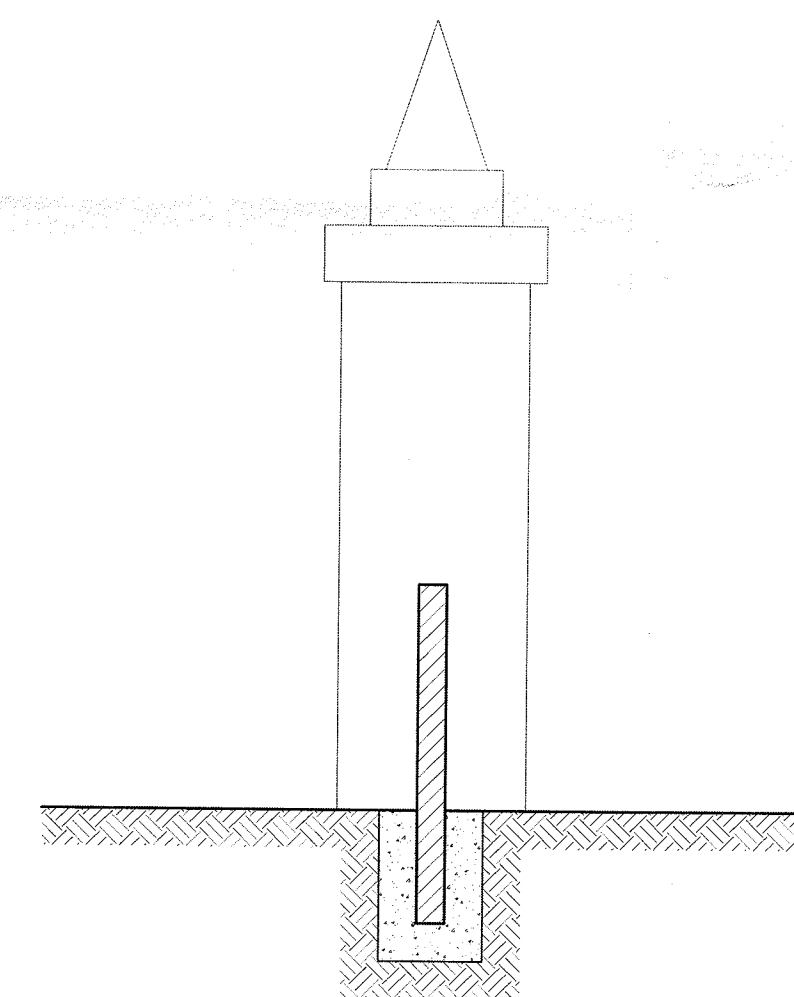

Proposed Section of North Post and Chain Fence
Scale 1:20

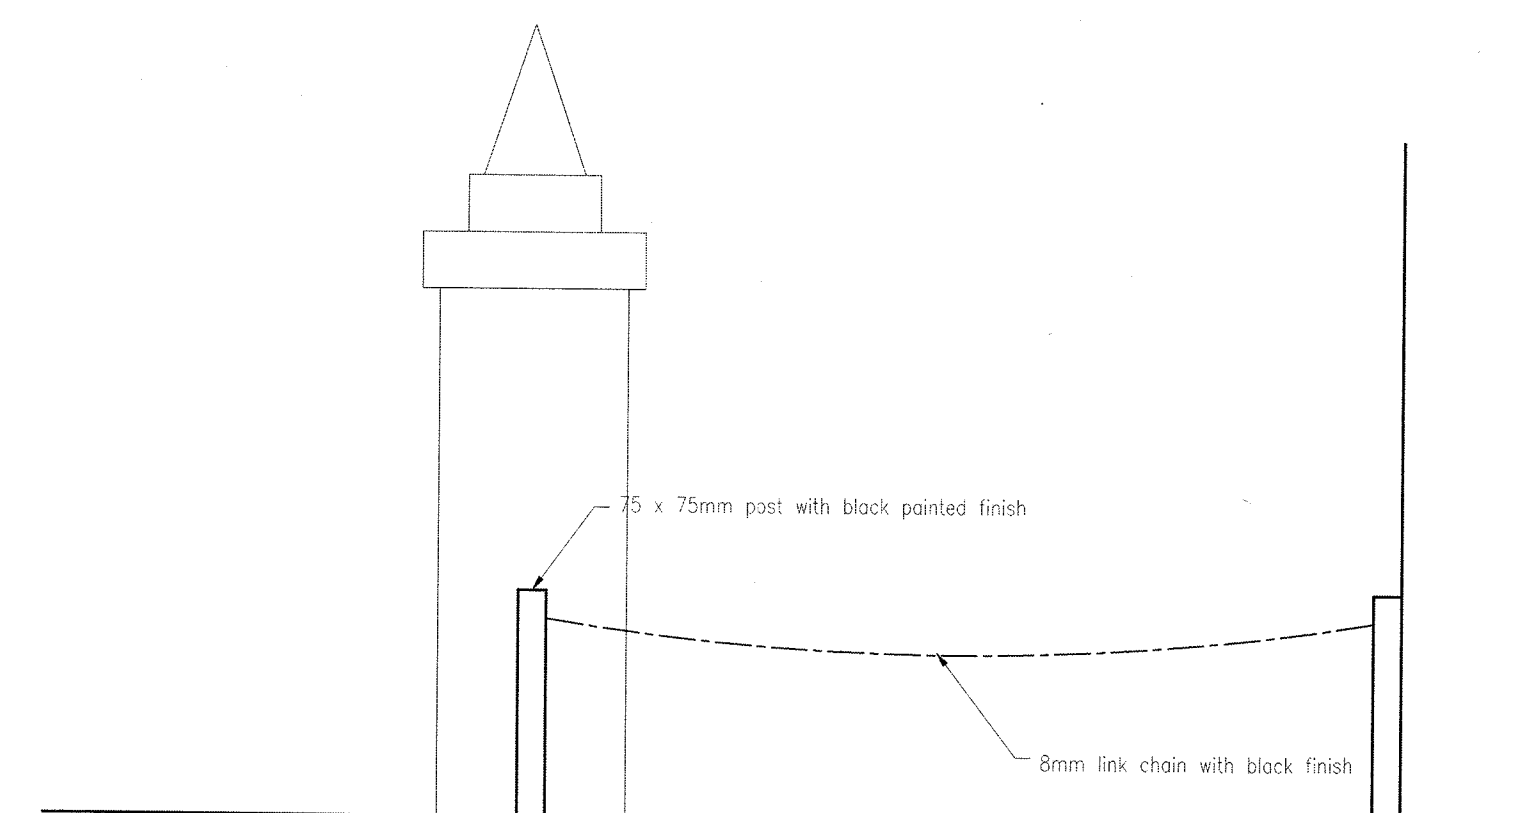

Proposed Elevation of North Post and Chain Fence
Scale 1:20

320180462P

A MF - Fence type changed. 10.05.18

no. by chg. revision date

Client

Mr Taylor and Ms Smith

Job Title

Proposed Alterations to
Stanley House
Lowergate
Clitheroe
Lancashire

Drawing Title

Proposed Side Elevation Chain Fence

Scale 1:20 @ A1 Date May 2018 Drawn MF

spa
ARCHITECTS

SUNDERLAND PEACOCK & ASSOCIATES LTD.
HAZELMEERE, PHILIPPO ROAD, CLITHEROE
LANCASHIRE, BB7 2AG
T 01200 423171 F 01200 427328
E info@sunderlandpeacock.com
www.sunderlandpeacock.com



5483 - 15 A