


EXISTING PLANS: BUILDING A (DWELLING)


THE WOODLANDS, HOTHERSALL LANE, HOTHERSALL, PRESTON, PR3 2XB

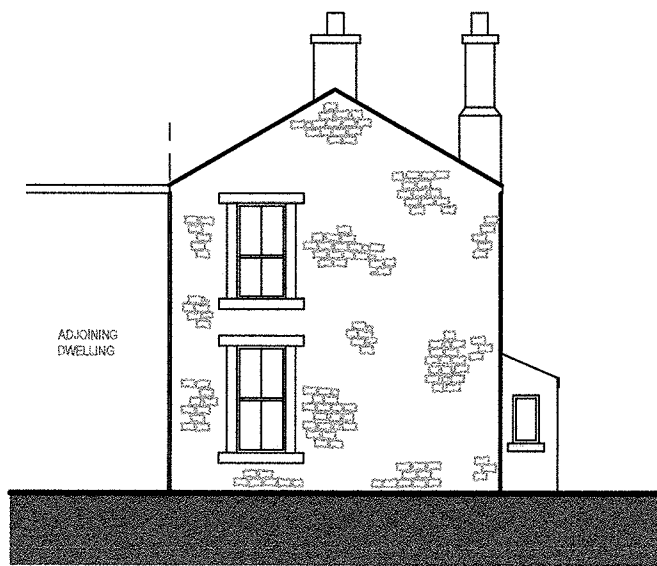


WEST ELEVATION




WEST ELEVATION

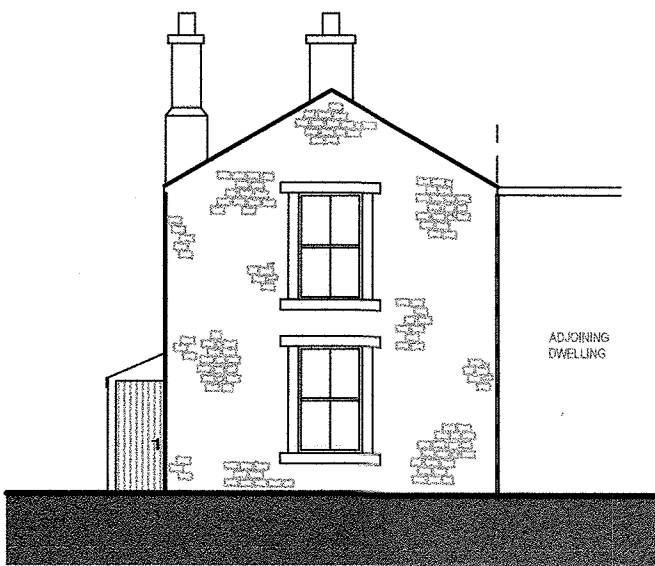




SOUTH ELEVATION

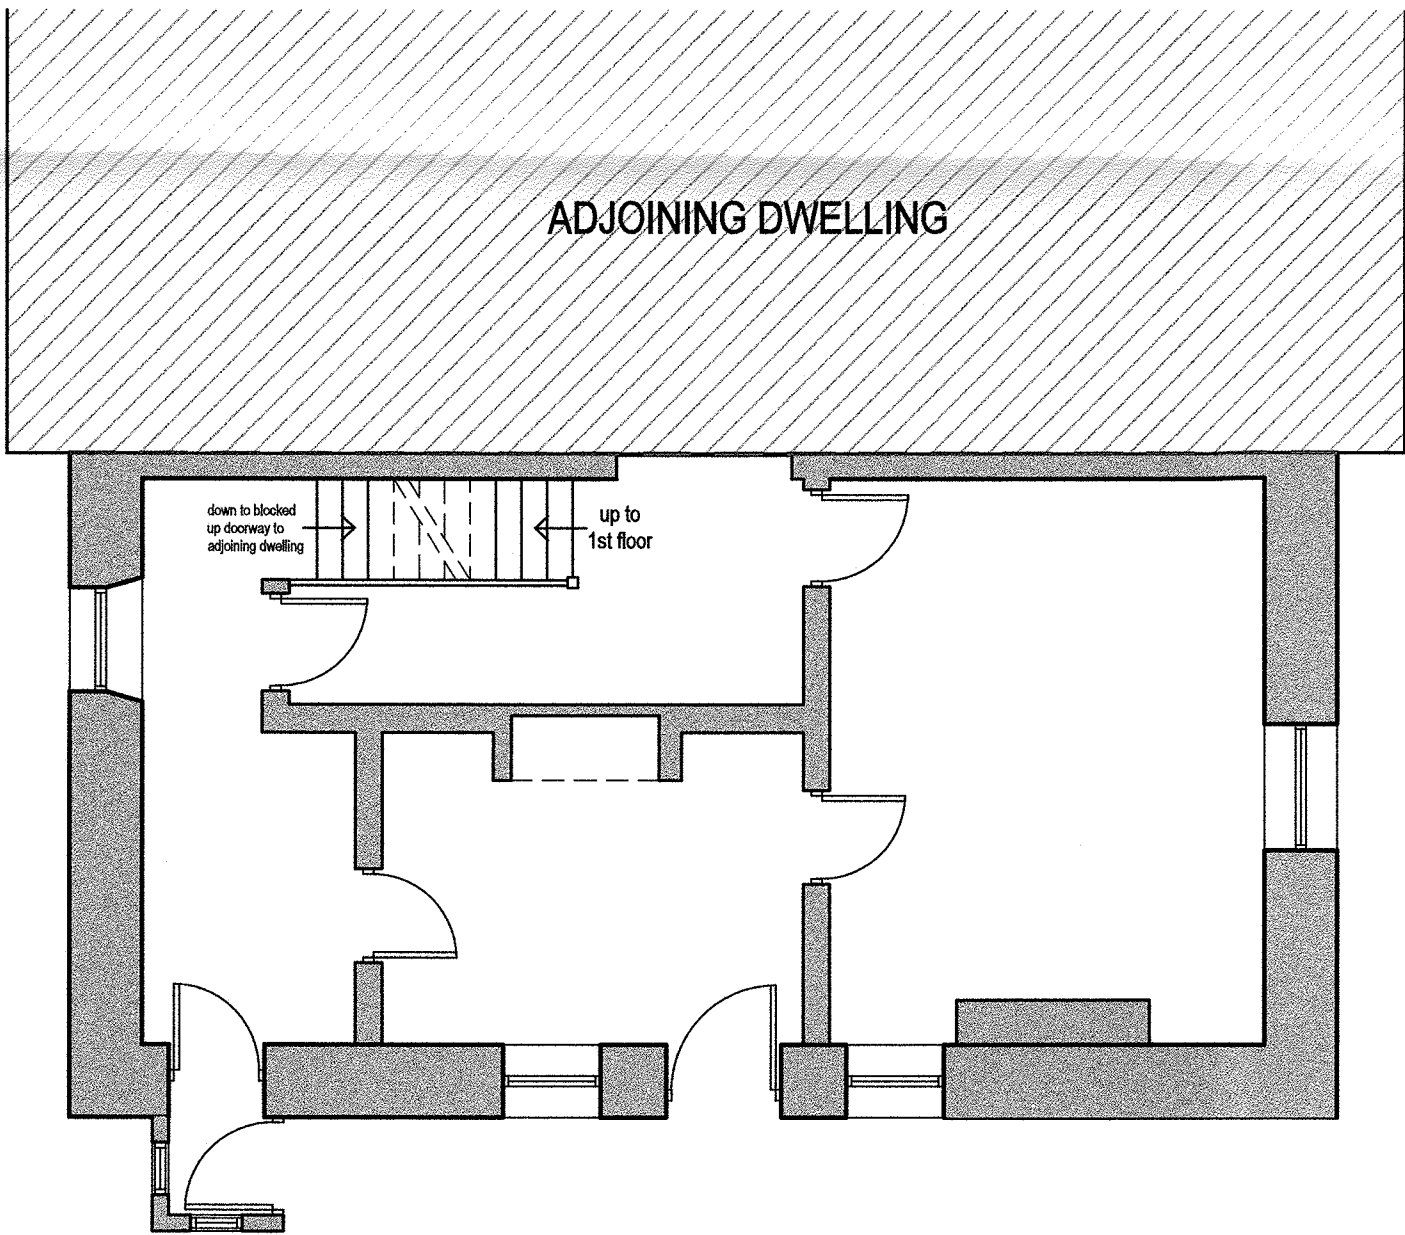

GROUND FLOOR

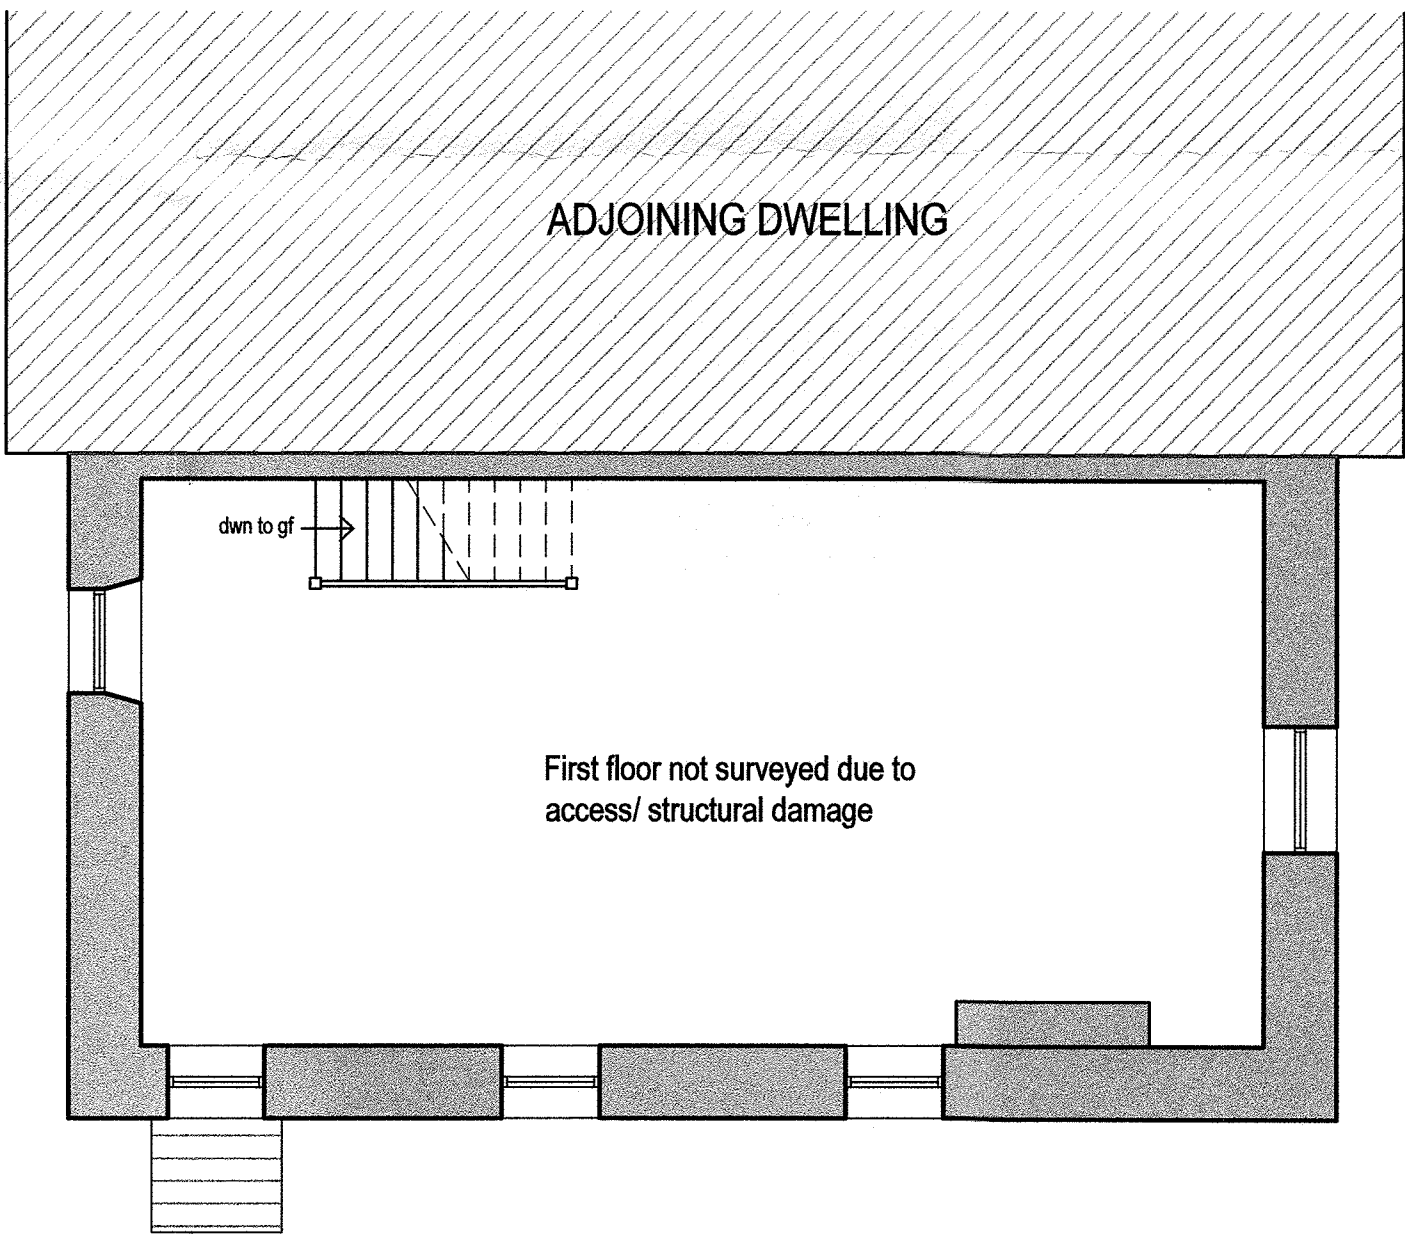

FIRST FLOOR

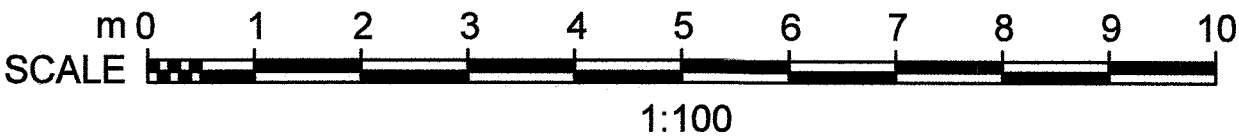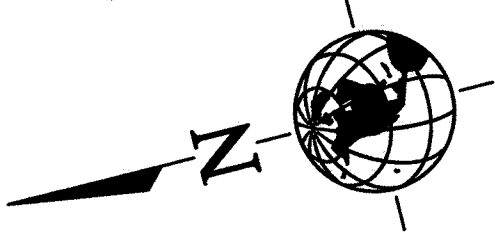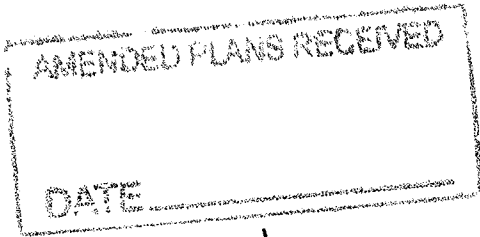

GA

planning • architecture • design

ASSOCIATES

2 CROSTON VILLA
HIGH STREET
GARSTANG
PRESTON
PR3 1EA

T: 01995 604514
E: info@GrahamAnthonyAssociates.com
W: www.GrahamAnthonyAssociates.com

CLIENT
MR BLEZARD

DWG STATUS
PLANNING PURPOSES ONLY

DRAWING TITLE / PROJECT
EXISTING PLANS: BUILDING A (DWELLING)
THE WOODLANDS, HOTHERSALL LANE, HOTHERSALL,
PRESTON, PR3 2XB

DRAWING No.
GA3108-A1-A


SCALE(S)
1:100 / 1:200 (A3)

DATE
JUL '17

ALL DIMENSIONS TO BE CHECKED ON SITE AND ANY DISCREPANCIES TO BE REPORTED TO GRAHAM ANTHONY ASSOCIATES PRIOR TO
PROCEEDING WITH ANY WORKS. DO NOT SCALE OFF DRAWING AND REFER TO WRITTEN DIMENSIONS.
THIS DRAWING IS SUBJECT TO COPYRIGHT ©

PROPOSED PLANS & ELEVATIONS




THE WOODLANDS, HOTHERSALL LANE, HOTHERSALL, PRESTON, PR3 2XB

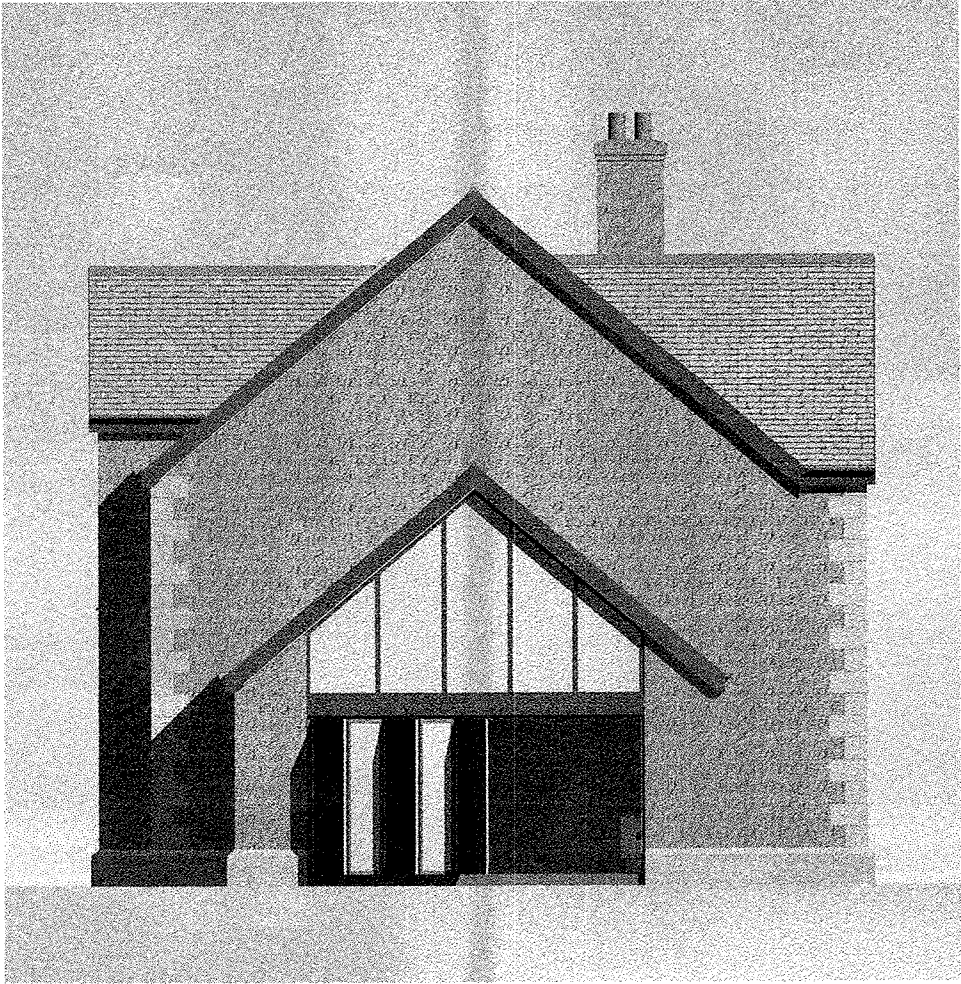

South elevation
1 : 100

West
1 : 100



North
1 : 100

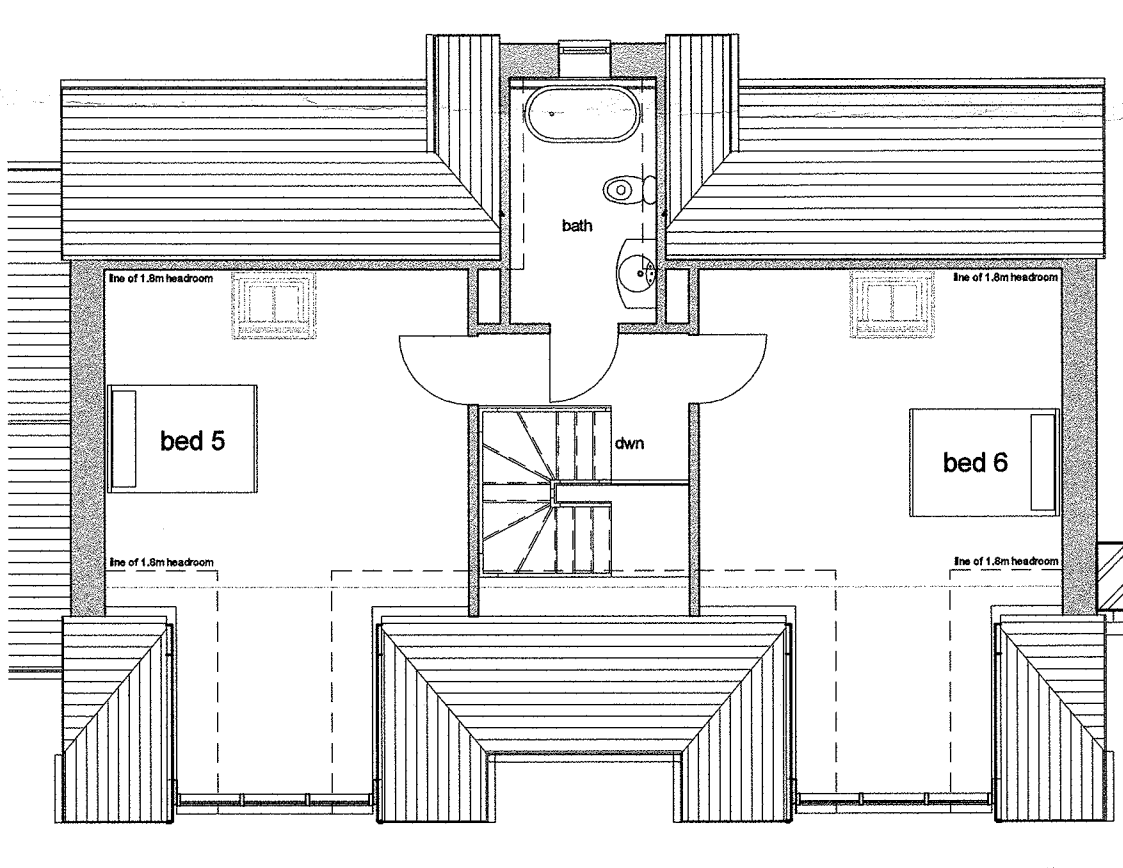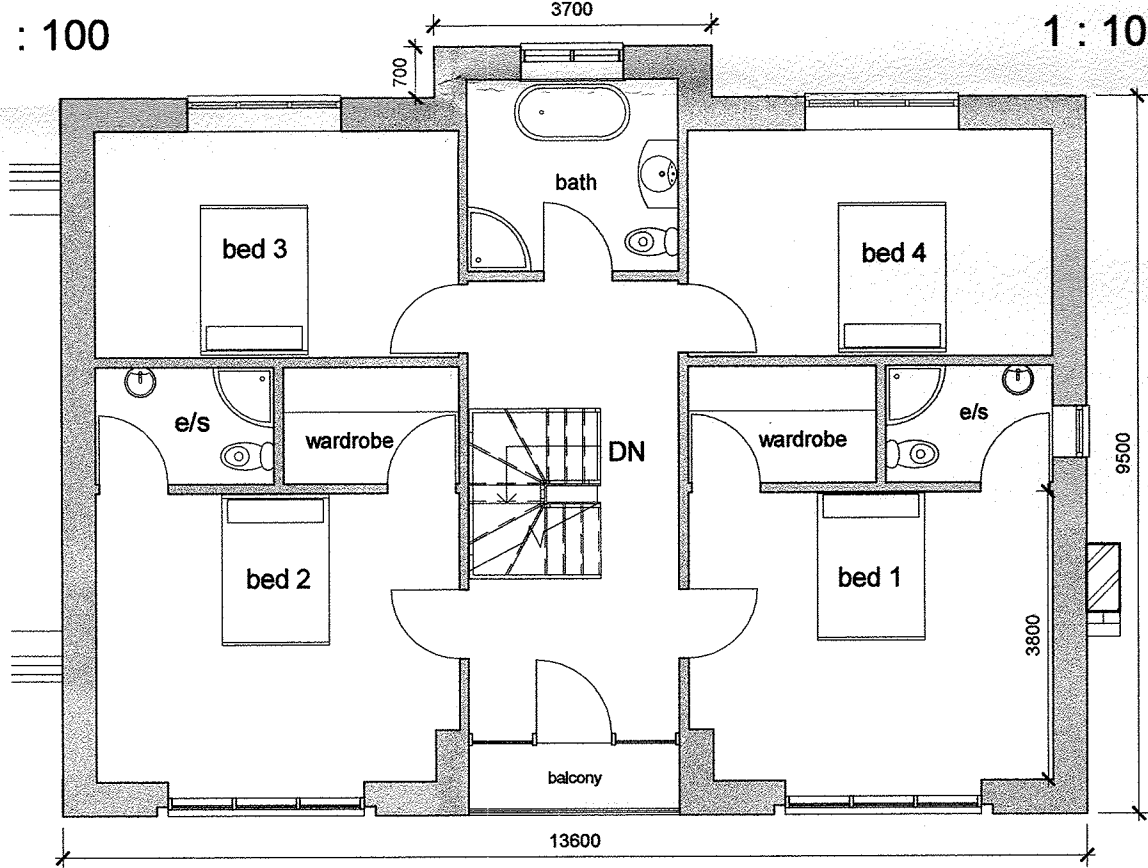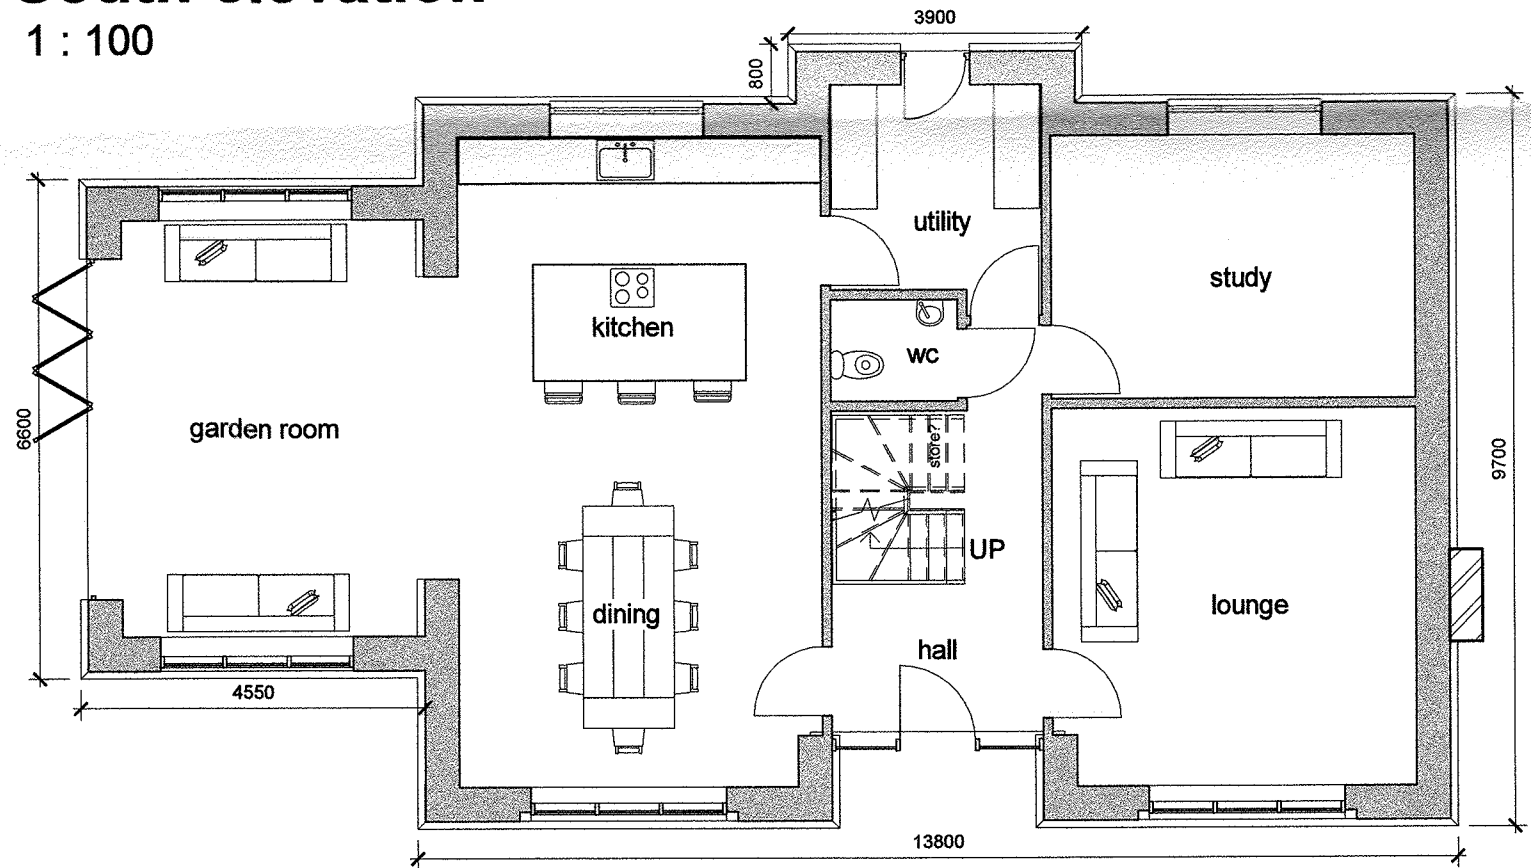

ground floor
1 : 100



first floor
1 : 100

second floor
1 : 100

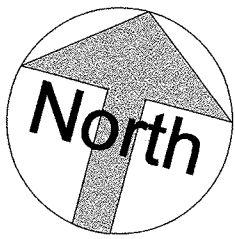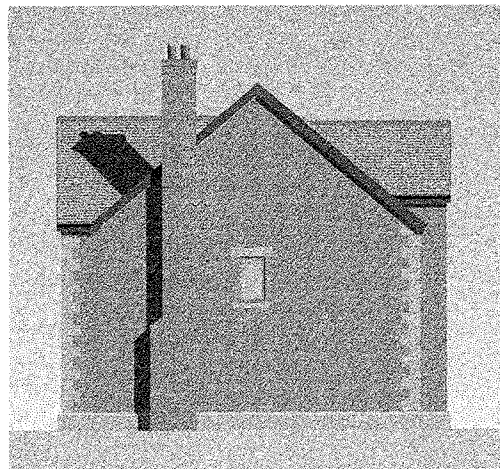

East
1 : 200

MATERIALS
ROOF - GREY CONCRETE TILES
WALLS - COURSED STONE
WINDOWS & DOORS - GREY ALUMINIUM

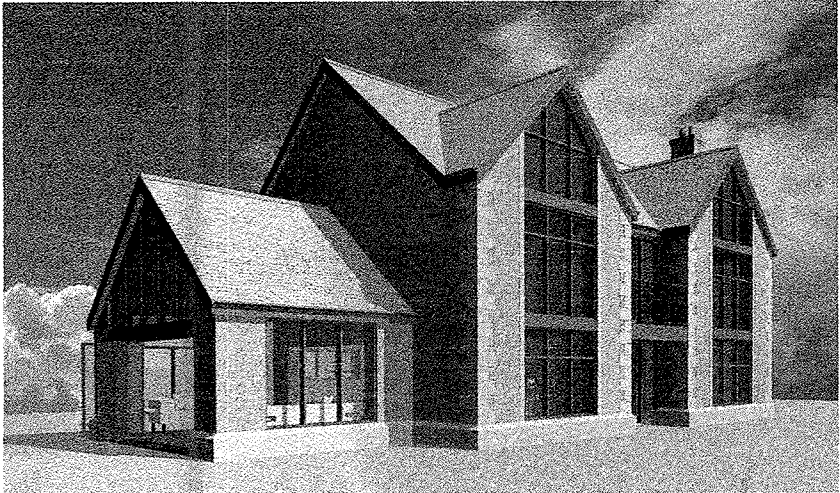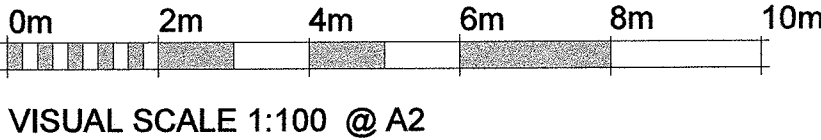

AMENDED PLANS RECEIVED
DATE 27/6/18

GA planning · architecture · design
ASSOCIATES

2 CROSTON VILLA
HIGH STREET
GARSTANG
PRESTON
PR3 1EA

Tr: 01995 604514
E: info@GrahamAnthonyAssociates.com
W: www.GrahamAnthonyAssociates.com

CLIENT: **MR BLEZARD** DWG STATUS: **Project Status**


DRAWING TITLE / PROJECT: **THE WOODLANDS, HOTHERSALL LANE, HOTHERSALL, PRESTON, PR3 2XB**

DRAWING No: **GA3108-001-B** SCALE(S): **A2** DATE:


ALL DIMENSIONS TO BE USED ON SITE AND ANY DISCREPANCIES TO BE REPORTED TO GRAHAM ANTHONY ASSOCIATES PRIOR TO PROCEEDING WITH ANY WORK. DO NOT SCALE OFF DRAWINGS. REFER TO WRITTEN DIMENSIONS.

EXISTING PLANS: BUILDING B


THE WOODLANDS, HOTHERSALL LANE, HOTHERSALL, PRESTON, PR3 2XB

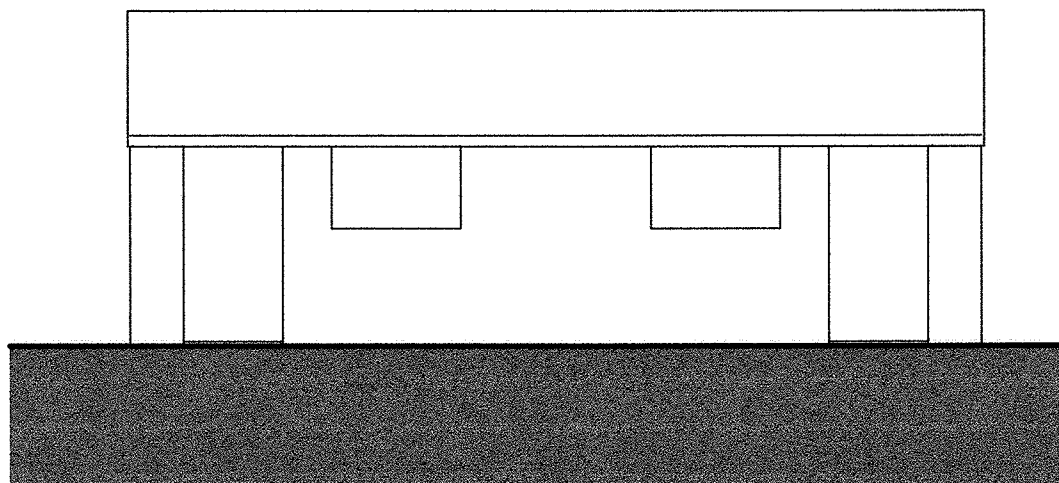


SOUTH ELEVATION

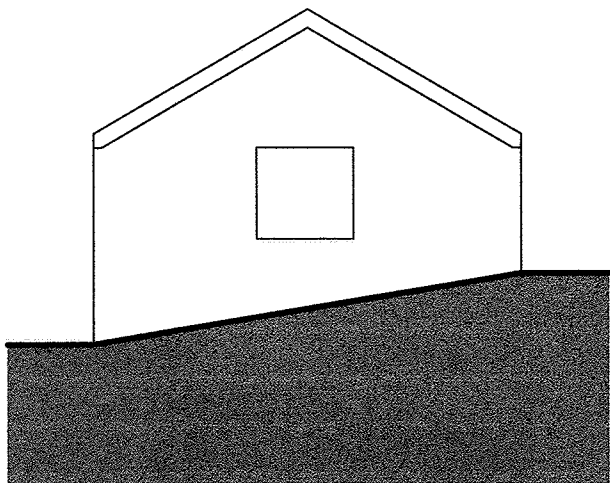


EAST ELEVATION

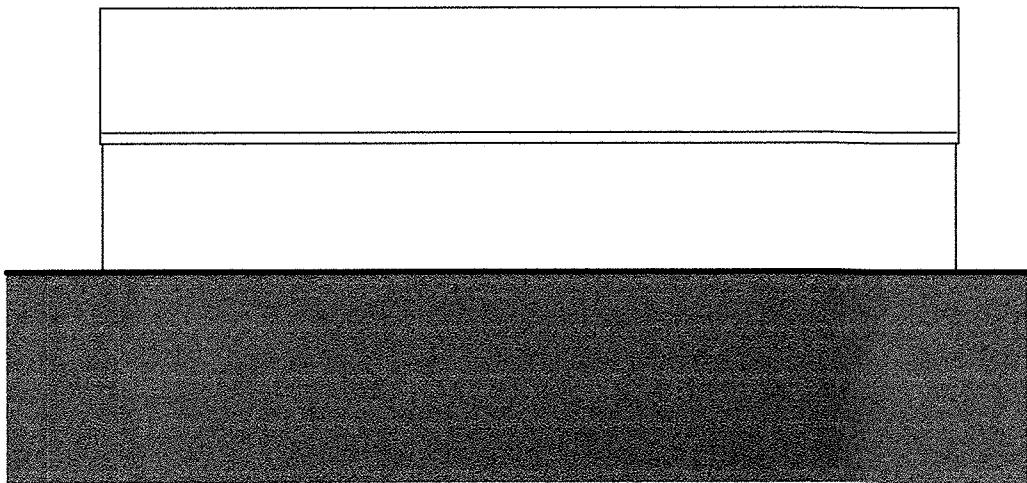



NORTH ELEVATION

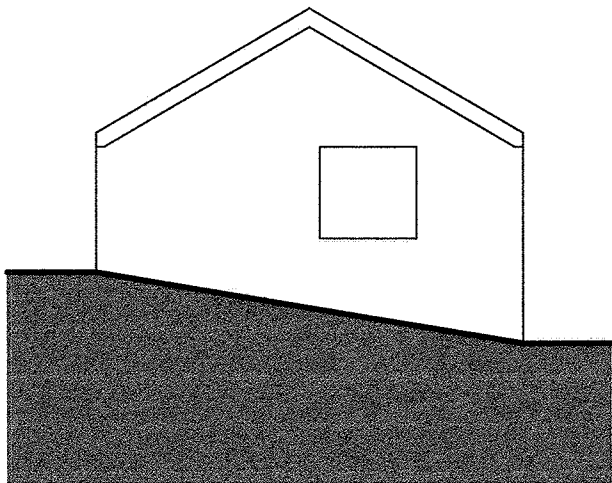

WEST ELEVATION

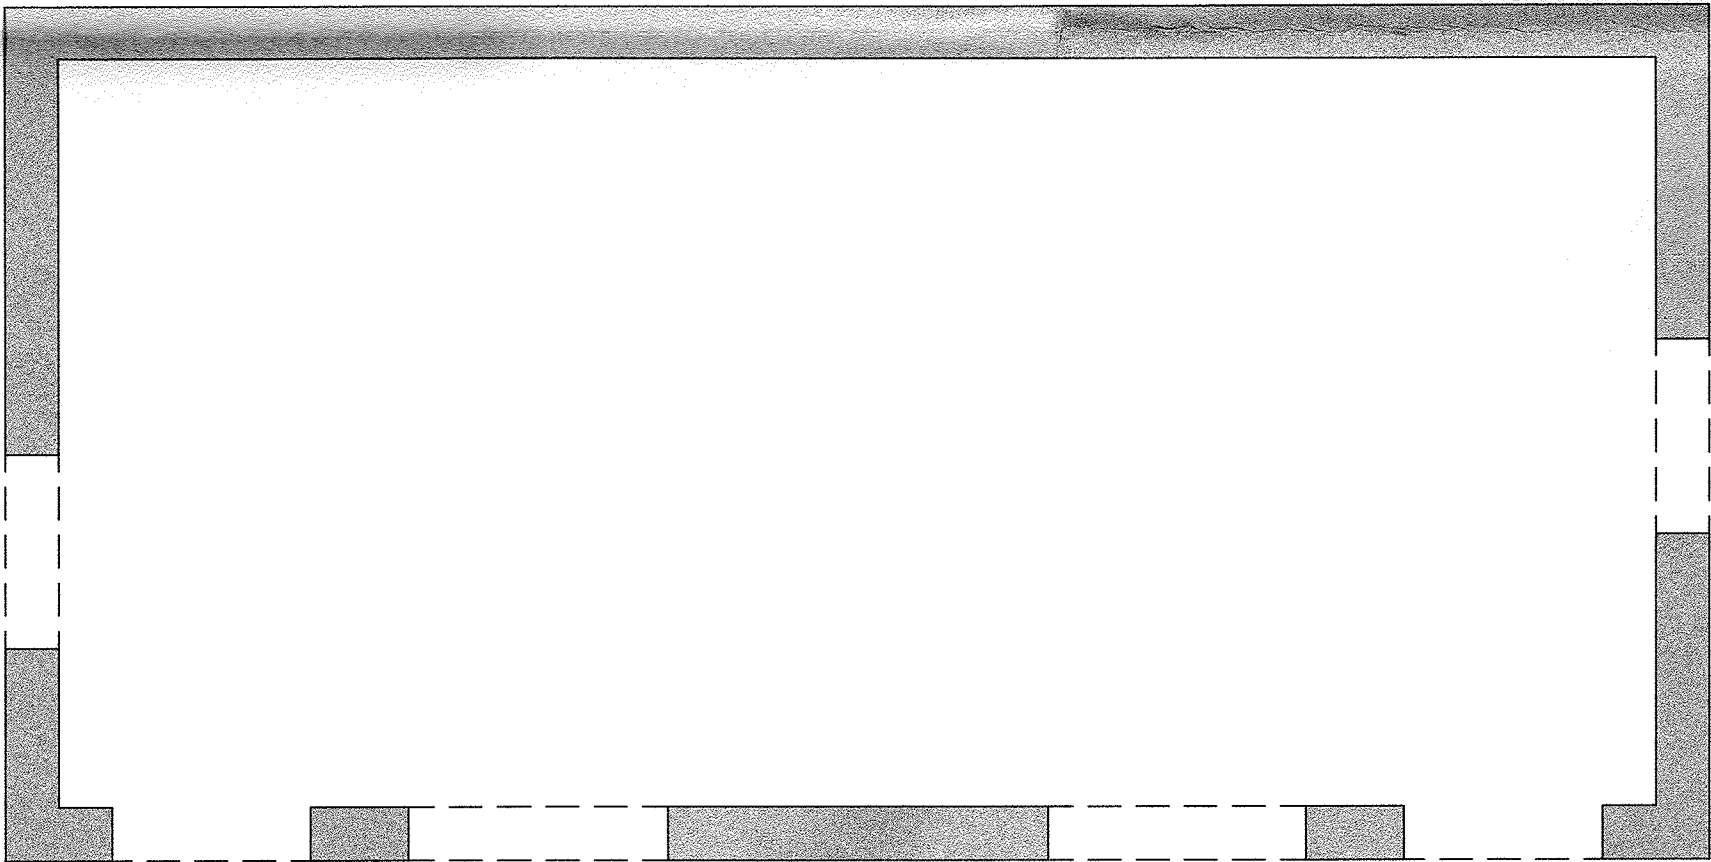

FLOOR PLAN

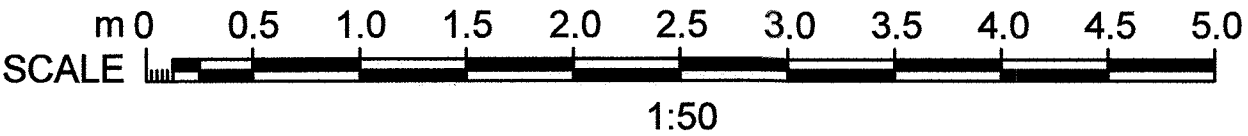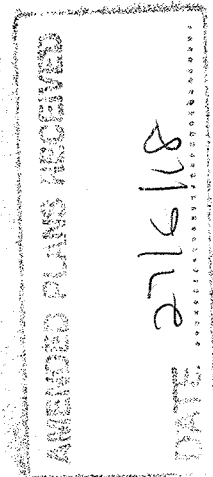

GA

planning • architecture • design

ASSOCIATES

2 CROSTON VILLA
HIGH STREET
GARSTANG
PRESTON
PR3 1EA

T: 01995 604514
E: info@GrahamAnthonyAssociates.com
W: www.GrahamAnthonyAssociates.com

CLIENT
MR BLEZARD

DWG STATUS
PLANNING PURPOSES ONLY

DRAWING TITLE / PROJECT
EXISTING PLANS: BUILDING B
THE WOODLANDS, HOTHERSALL LANE, HOTHERSALL,
PRESTON, PR3 2XB

DRAWING No.
GA3108-B1-A

SCALE(S)
1:100 / 1:50 (A3)


DATE
JUL '17

ALL DIMENSIONS TO BE CHECKED ON SITE AND ANY DISCREPANCIES TO BE REPORTED TO GRAHAM ANTHONY ASSOCIATES PRIOR TO PROCEEDING WITH ANY WORKS. DO NOT SCALE OFF DRAWING AND REFER TO WRITTEN DIMENSIONS.


THIS DRAWING IS SUBJECT TO COPYRIGHT ©

EXISTING PLANS: BUILDING D


THE WOODLANDS, HOTHERSALL LANE, HOTHERSALL, PRESTON, PR3 2XB

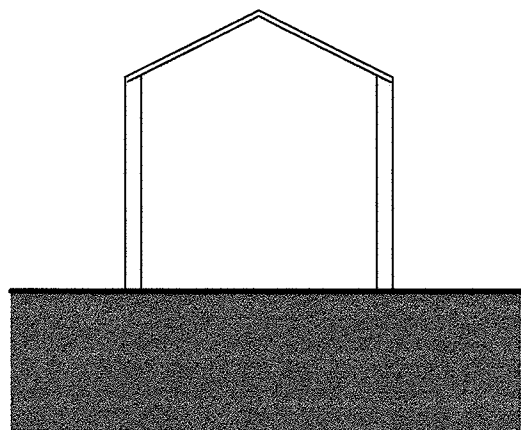


SOUTH ELEVATION

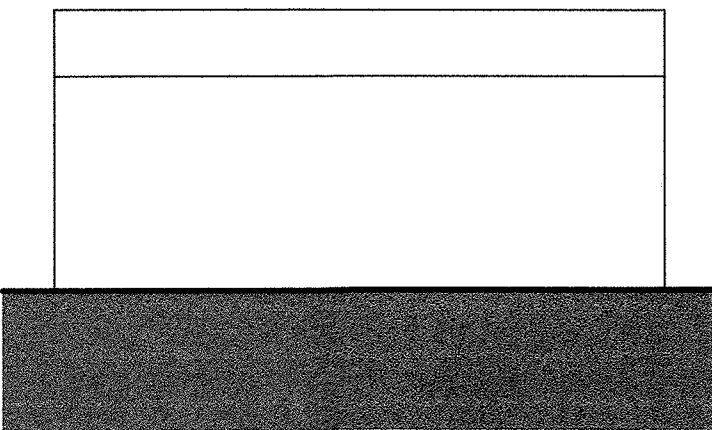


EAST ELEVATION

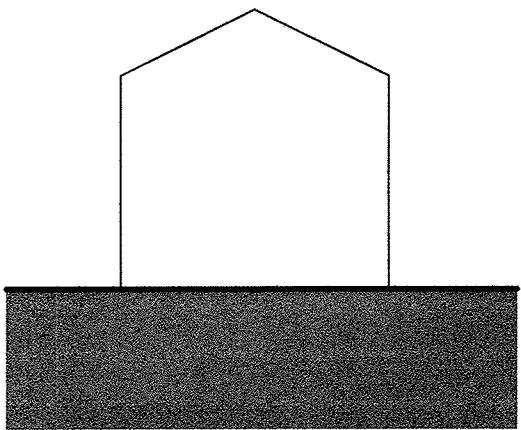


NORTH ELEVATION

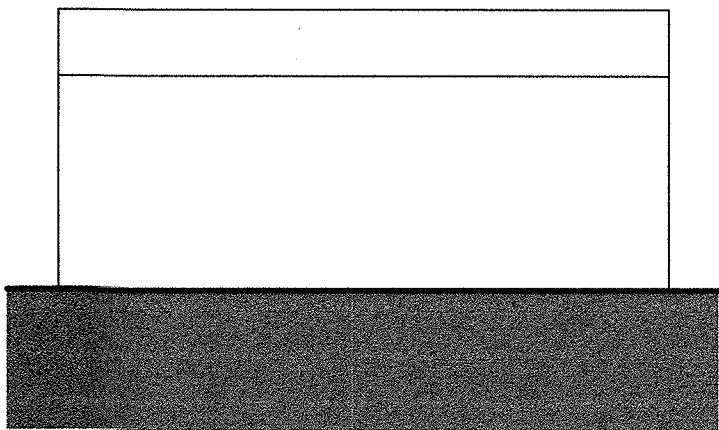

WEST ELEVATION

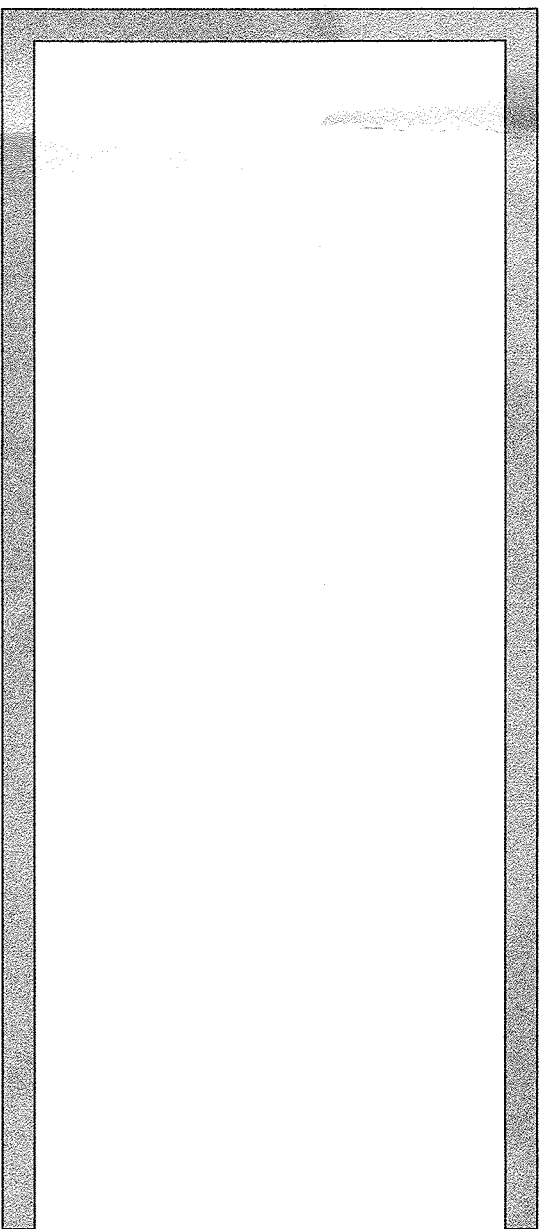

FLOOR PLAN

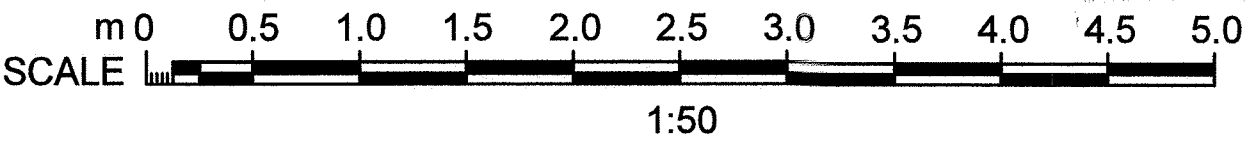

DATE 27/6/18
APPROVED PLANS RECEIVED

GA

planning • architecture • design

ASSOCIATES


2 CROSTON VILLA
HIGH STREET
GARSTANG
PRESTON
PR3 1EA

T: 01995 604514
E: info@GrahamAnthonyAssociates.com
W: www.GrahamAnthonyAssociates.com


CLIENT MR BLEZARD		DWG STATUS PLANNING PURPOSES ONLY	
DRAWING TITLE / PROJECT EXISTING PLANS: BUILDING D THE WOODLANDS, HOTHERSALL LANE, HOTHERSALL, PRESTON, PR3 2XB			
DRAWING No. GA3108-D1-A	SCALE(S) 1:100 / 1:50 (A3)	DATE JUL '17	
ALL DIMENSIONS TO BE CHECKED ON SITE AND ANY DISCREPANCIES TO BE REPORTED TO GRAHAM ANTHONY ASSOCIATES PRIOR TO PROCEEDING WITH ANY WORKS. DO NOT SCALE OFF DRAWING AND REFER TO WRITTEN DIMENSIONS. THIS DRAWING IS SUBJECT TO COPYRIGHT ©			

EXISTING PLANS: BUILDING E


THE WOODLANDS, HOTHERSALL LANE, HOTHERSALL, PRESTON, PR3 2XB

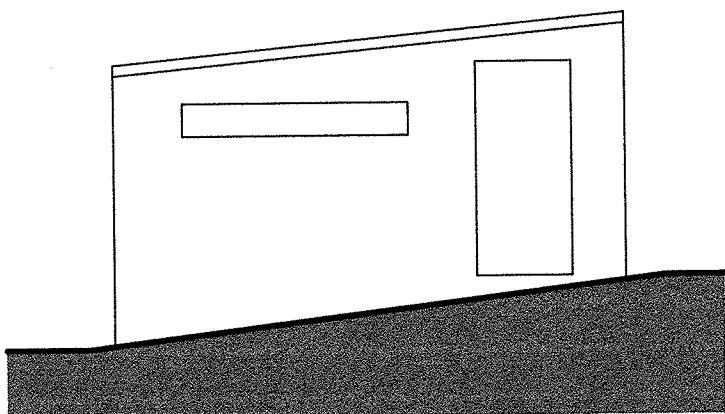


EAST ELEVATION

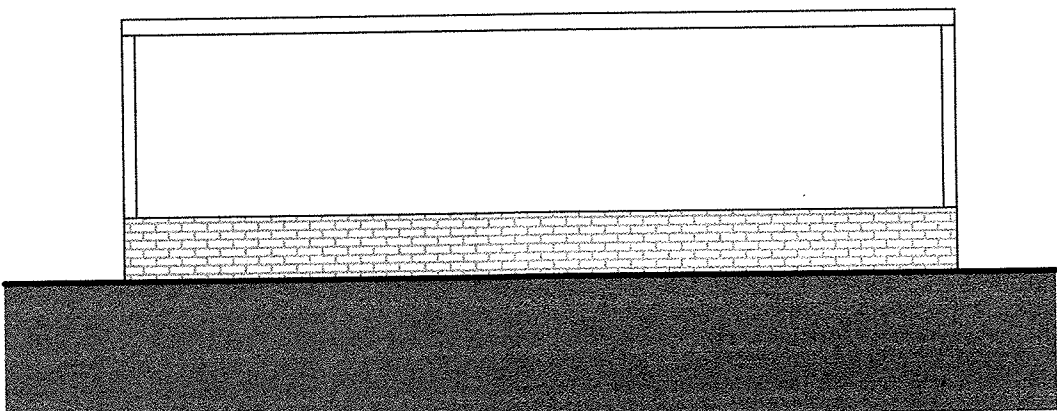


NORTH ELEVATION

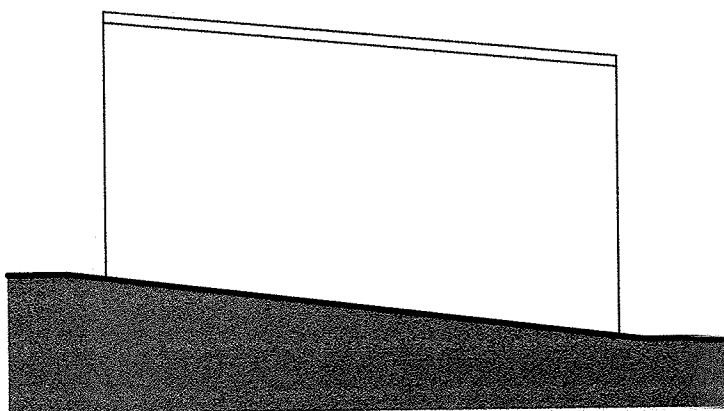




WEST ELEVATION

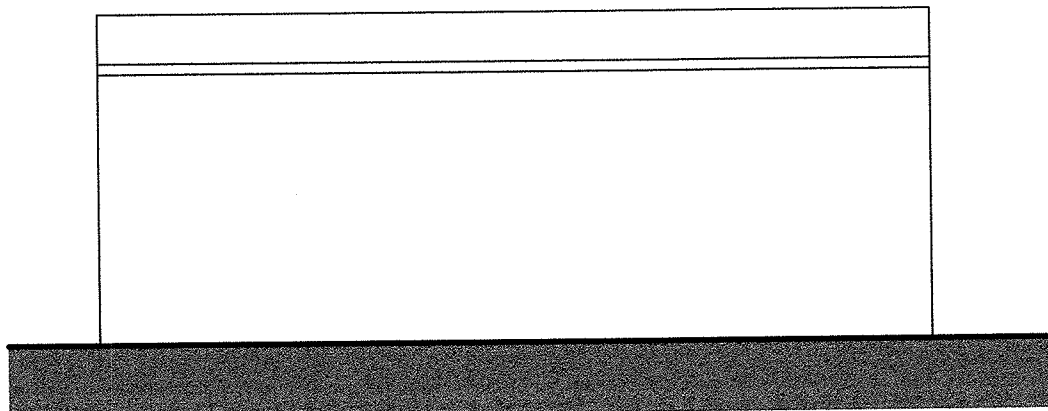

SOUTH ELEVATION

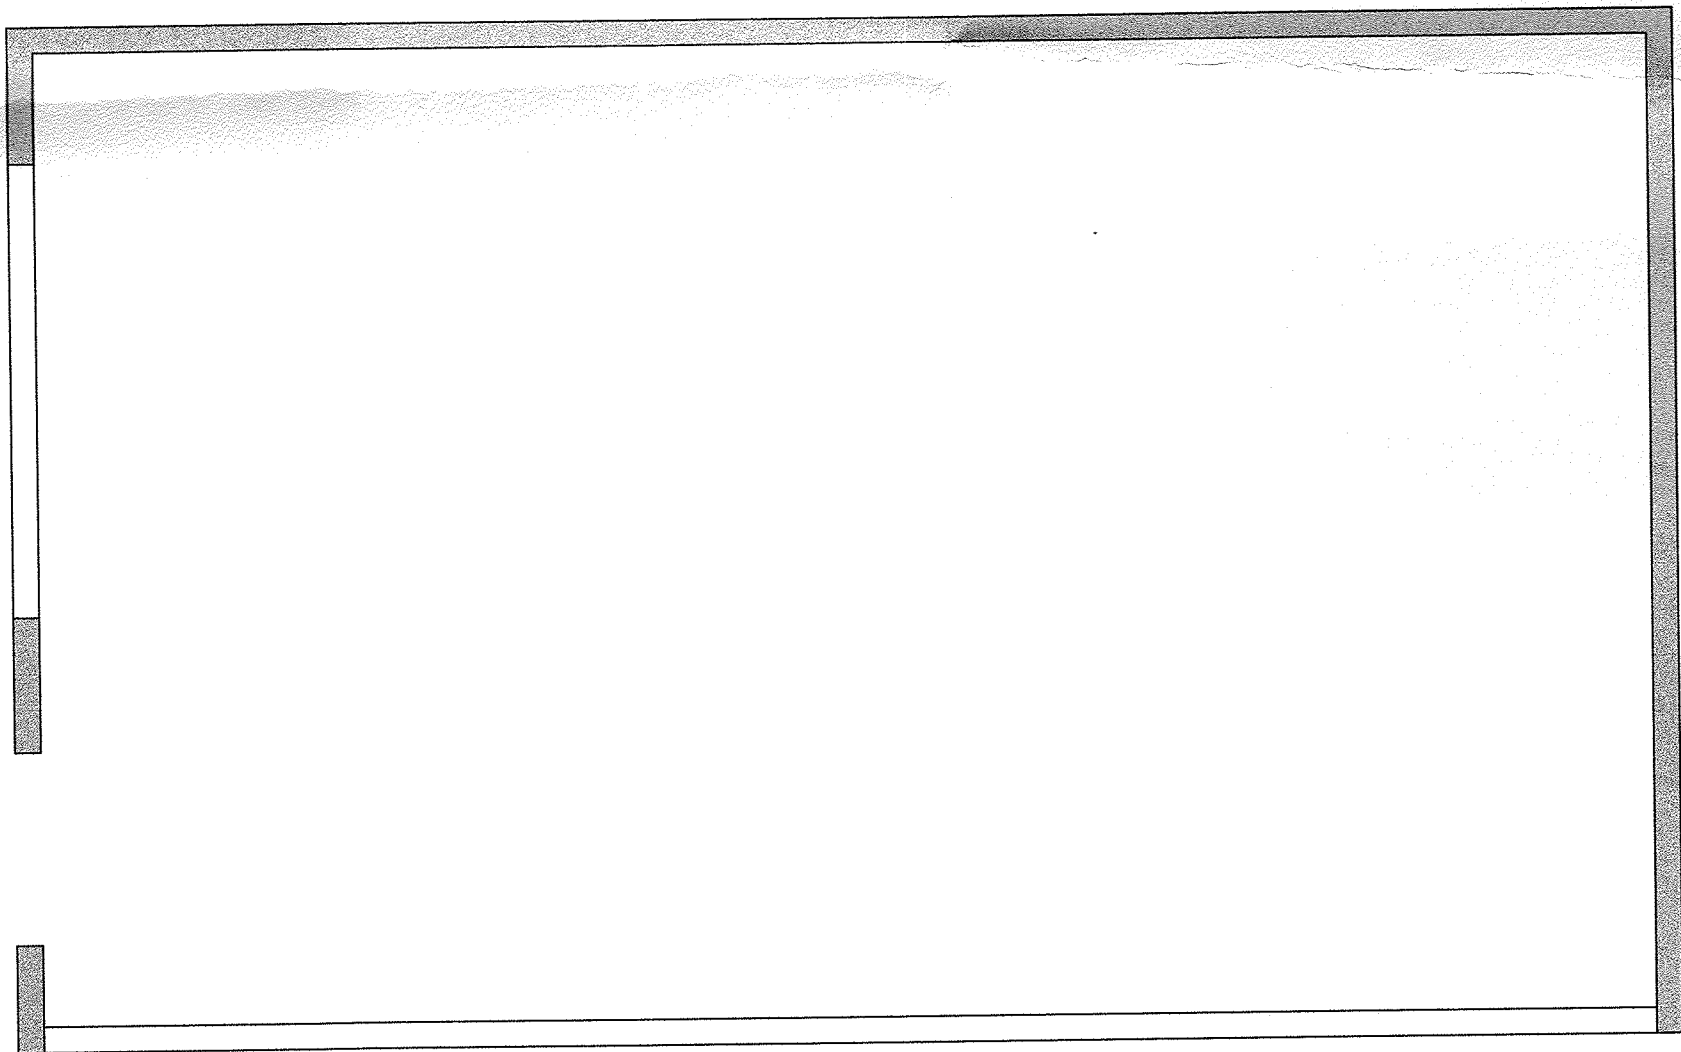

FLOOR PLAN

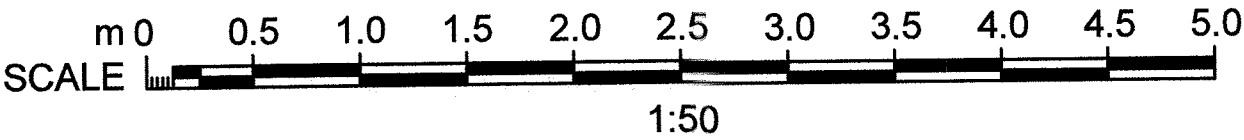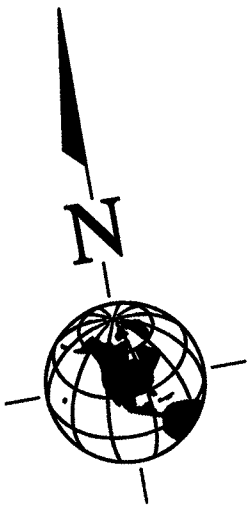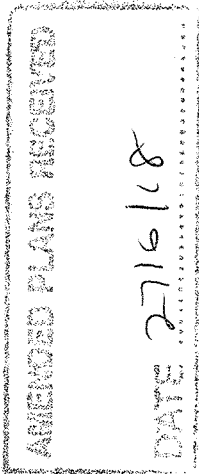

GA

planning • architecture • design

ASSOCIATES

2 CROSTON VILLA
HIGH STREET
GARSTANG
PRESTON
PR3 1EA

T: 01995 604514
E: info@GrahamAnthonyAssociates.com
W: www.GrahamAnthonyAssociates.com

CLIENT
MR BLEZARD

DWG STATUS
PLANNING PURPOSES ONLY

DRAWING TITLE / PROJECT
EXISTING PLANS: BUILDING E
THE WOODLANDS, HOTHERSALL LANE, HOTHERSALL,
PRESTON, PR3 2XB

DRAWING No.
GA3108-E1-A

SCALE(S)
1:100 / 1:50 (A3)


DATE
JUL '17

ALL DIMENSIONS TO BE CHECKED ON SITE AND ANY DISCREPANCY TO BE REPORTED TO GRAHAM ANTHONY ASSOCIATES PRIOR TO PROCEEDING WITH ANY WORKS. DO NOT SCALE OFF DRAWING AND REFER TO WRITTEN DIMENSIONS.

THIS DRAWING IS SUBJECT TO COPYRIGHT ©

LOCATION PLAN

THE WOODLANDS, HOTHERSALL LANE, HOTHERSALL, PRESTON, PR3 2XB

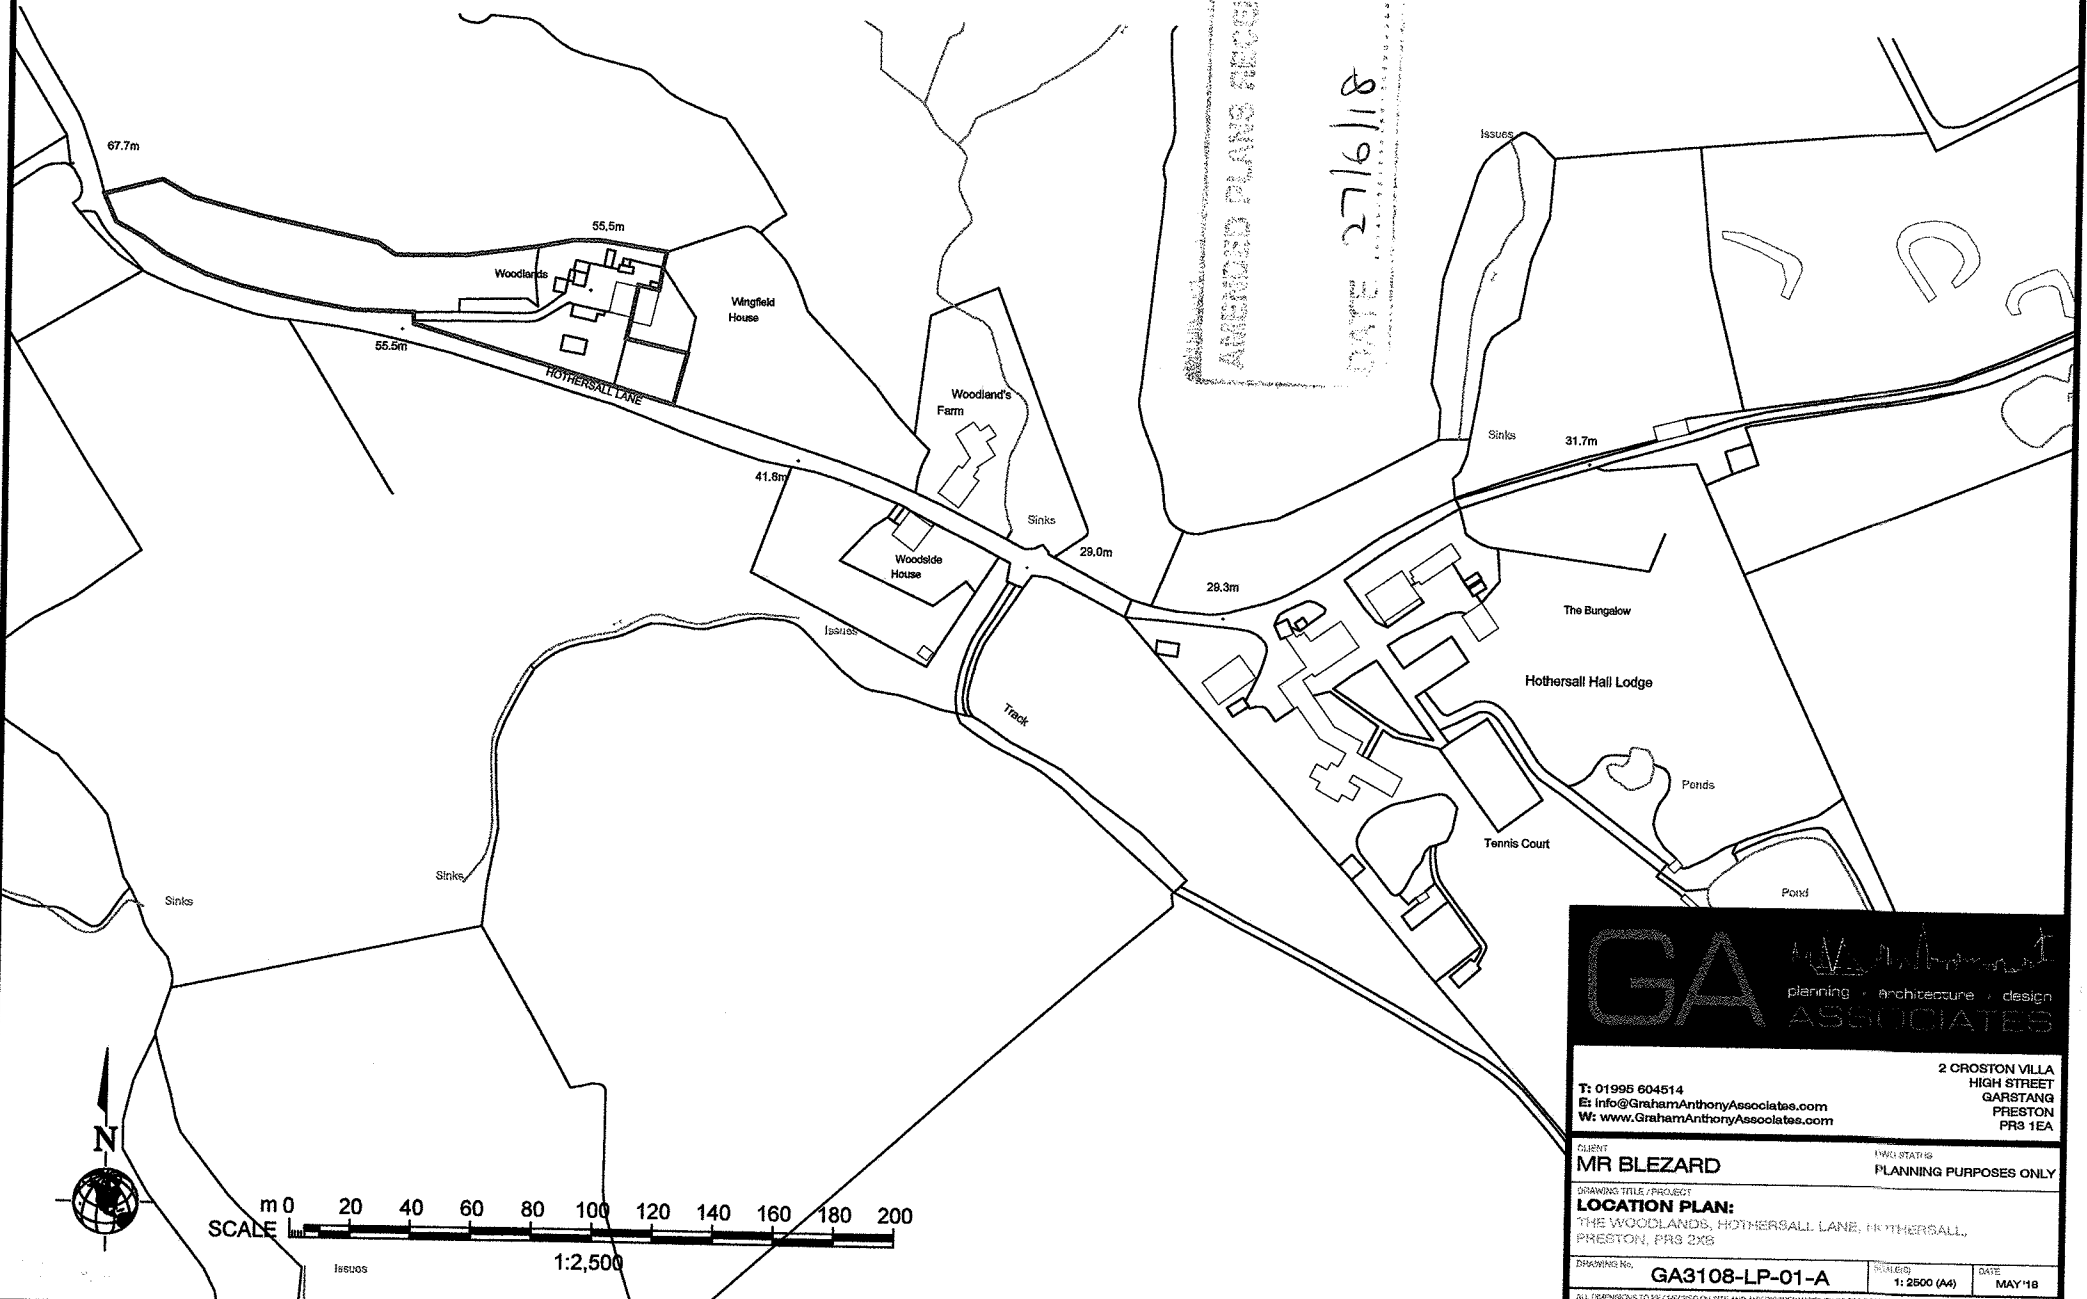

2 CROSTON VILLA
HIGH STREET
GARSTANG
PRESTON
PR3 1EA

GA *Graham Anthony Associates*
planning · architecture · design
ASSOCIATES

T: 01995 604514
E: info@GrahamAnthonyAssociates.com
W: www.GrahamAnthonyAssociates.com

CLIENT
MR BLEZARD


DRAWING TITLE / PROJECT
LOCATION PLAN:
THE WOODLANDS, HOTHERSALL LANE, HOTHERSALL,
PRESTON, PR3 2XB

DRAWING No. **GA3108-LP-01-A** SCALE: **1:2500 (A4)** DATE: **MAY '18**


ALL DIMENSIONS TO BE CHECKED ON SITE AND ANY DISCREPANCIES TO BE REPORTED TO GRAHAM ANTHONY ASSOCIATES PRIOR TO PROCEEDING WITH ANY WORKS. DO NOT SCALE OFF DRAWING AND NOTES TO WHICH IT IS APPLICABLE. THIS DRAWING IS SUBJECT TO CORRECTION.

EXISTING PLANS: BUILDING C


THE WOODLANDS, HOTHERSALL LANE, HOTHERSALL, PRESTON, PR3 2XB

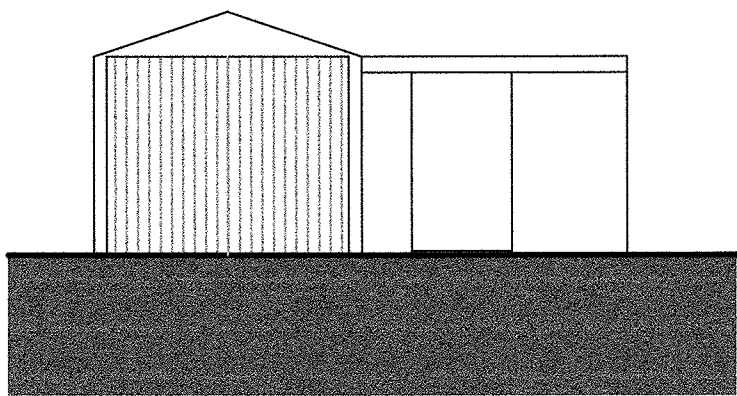


EAST ELEVATION

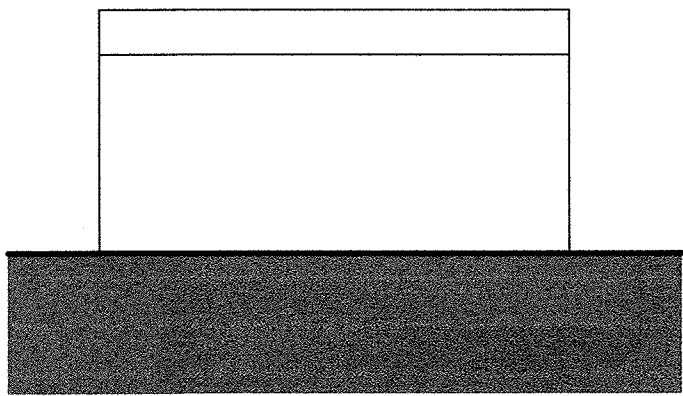


SOUTH ELEVATION

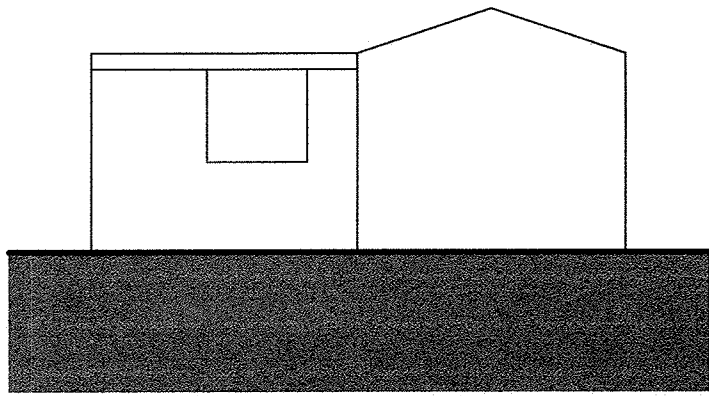

WEST ELEVATION

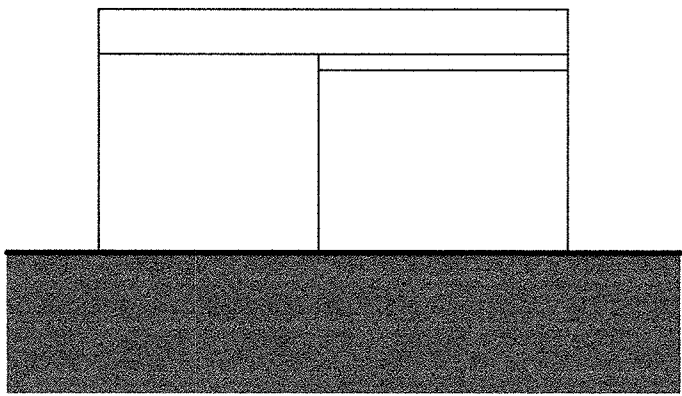


NORTH ELEVATION

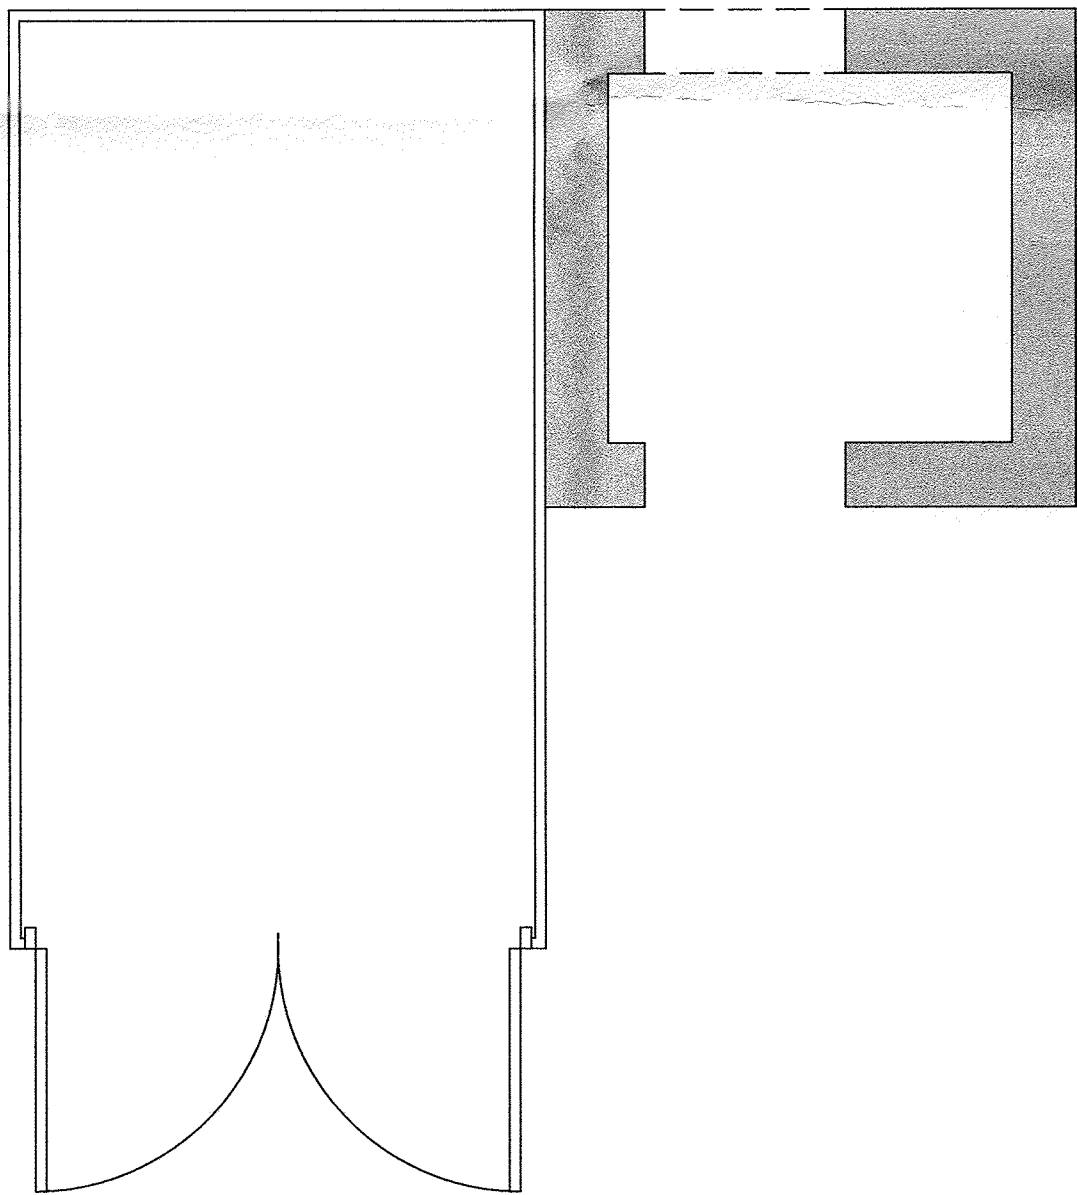


FLOOR PLAN

building
area 16.8

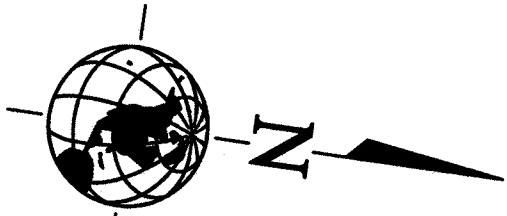

TOTAL V

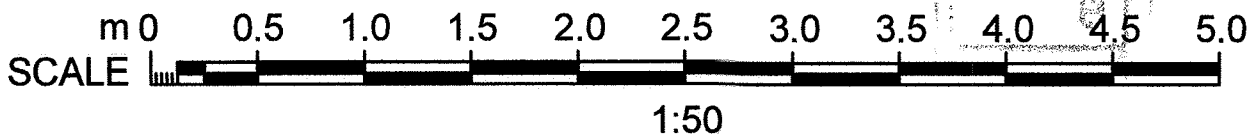

GA

planning • architecture • design

ASSOCIATES

2 CROSTON VILLA
HIGH STREET
GARSTANG
PRESTON
PR3 1EA

T: 01995 604514
E: info@GrahamAnthonyAssociates.com
W: www.GrahamAnthonyAssociates.com

CLIENT
MR BLEZARD

DWG STATUS
PLANNING PURPOSES ONLY

DRAWING TITLE / PROJECT
EXISTING PLANS: BUILDING C
THE WOODLANDS, HOTHERSALL LANE, HOTHERSALL,
PRESTON, PR3 2XB

DRAWING No.
GA3108-C1-A

SCALE(S)
1:100 / 1:50 (A3)


DATE
JUL '17

ALL DIMENSIONS TO BE CHECKED ON SITE AND ANY DISCREPANCIES TO BE REPORTED TO GRAHAM ANTHONY ASSOCIATES PRIOR TO PROCEEDING WITH ANY WORKS. DO NOT SCALE OFF DRAWINGS AND REFER TO WRITTEN DIMENSIONS.

THIS DRAWING IS SUBJECT TO COPYRIGHT ©


EXISTING SITE PLAN

THE WOODLANDS, HOTHERSALL LANE, HOTHERSALL, PRESTON, PR3 2XB

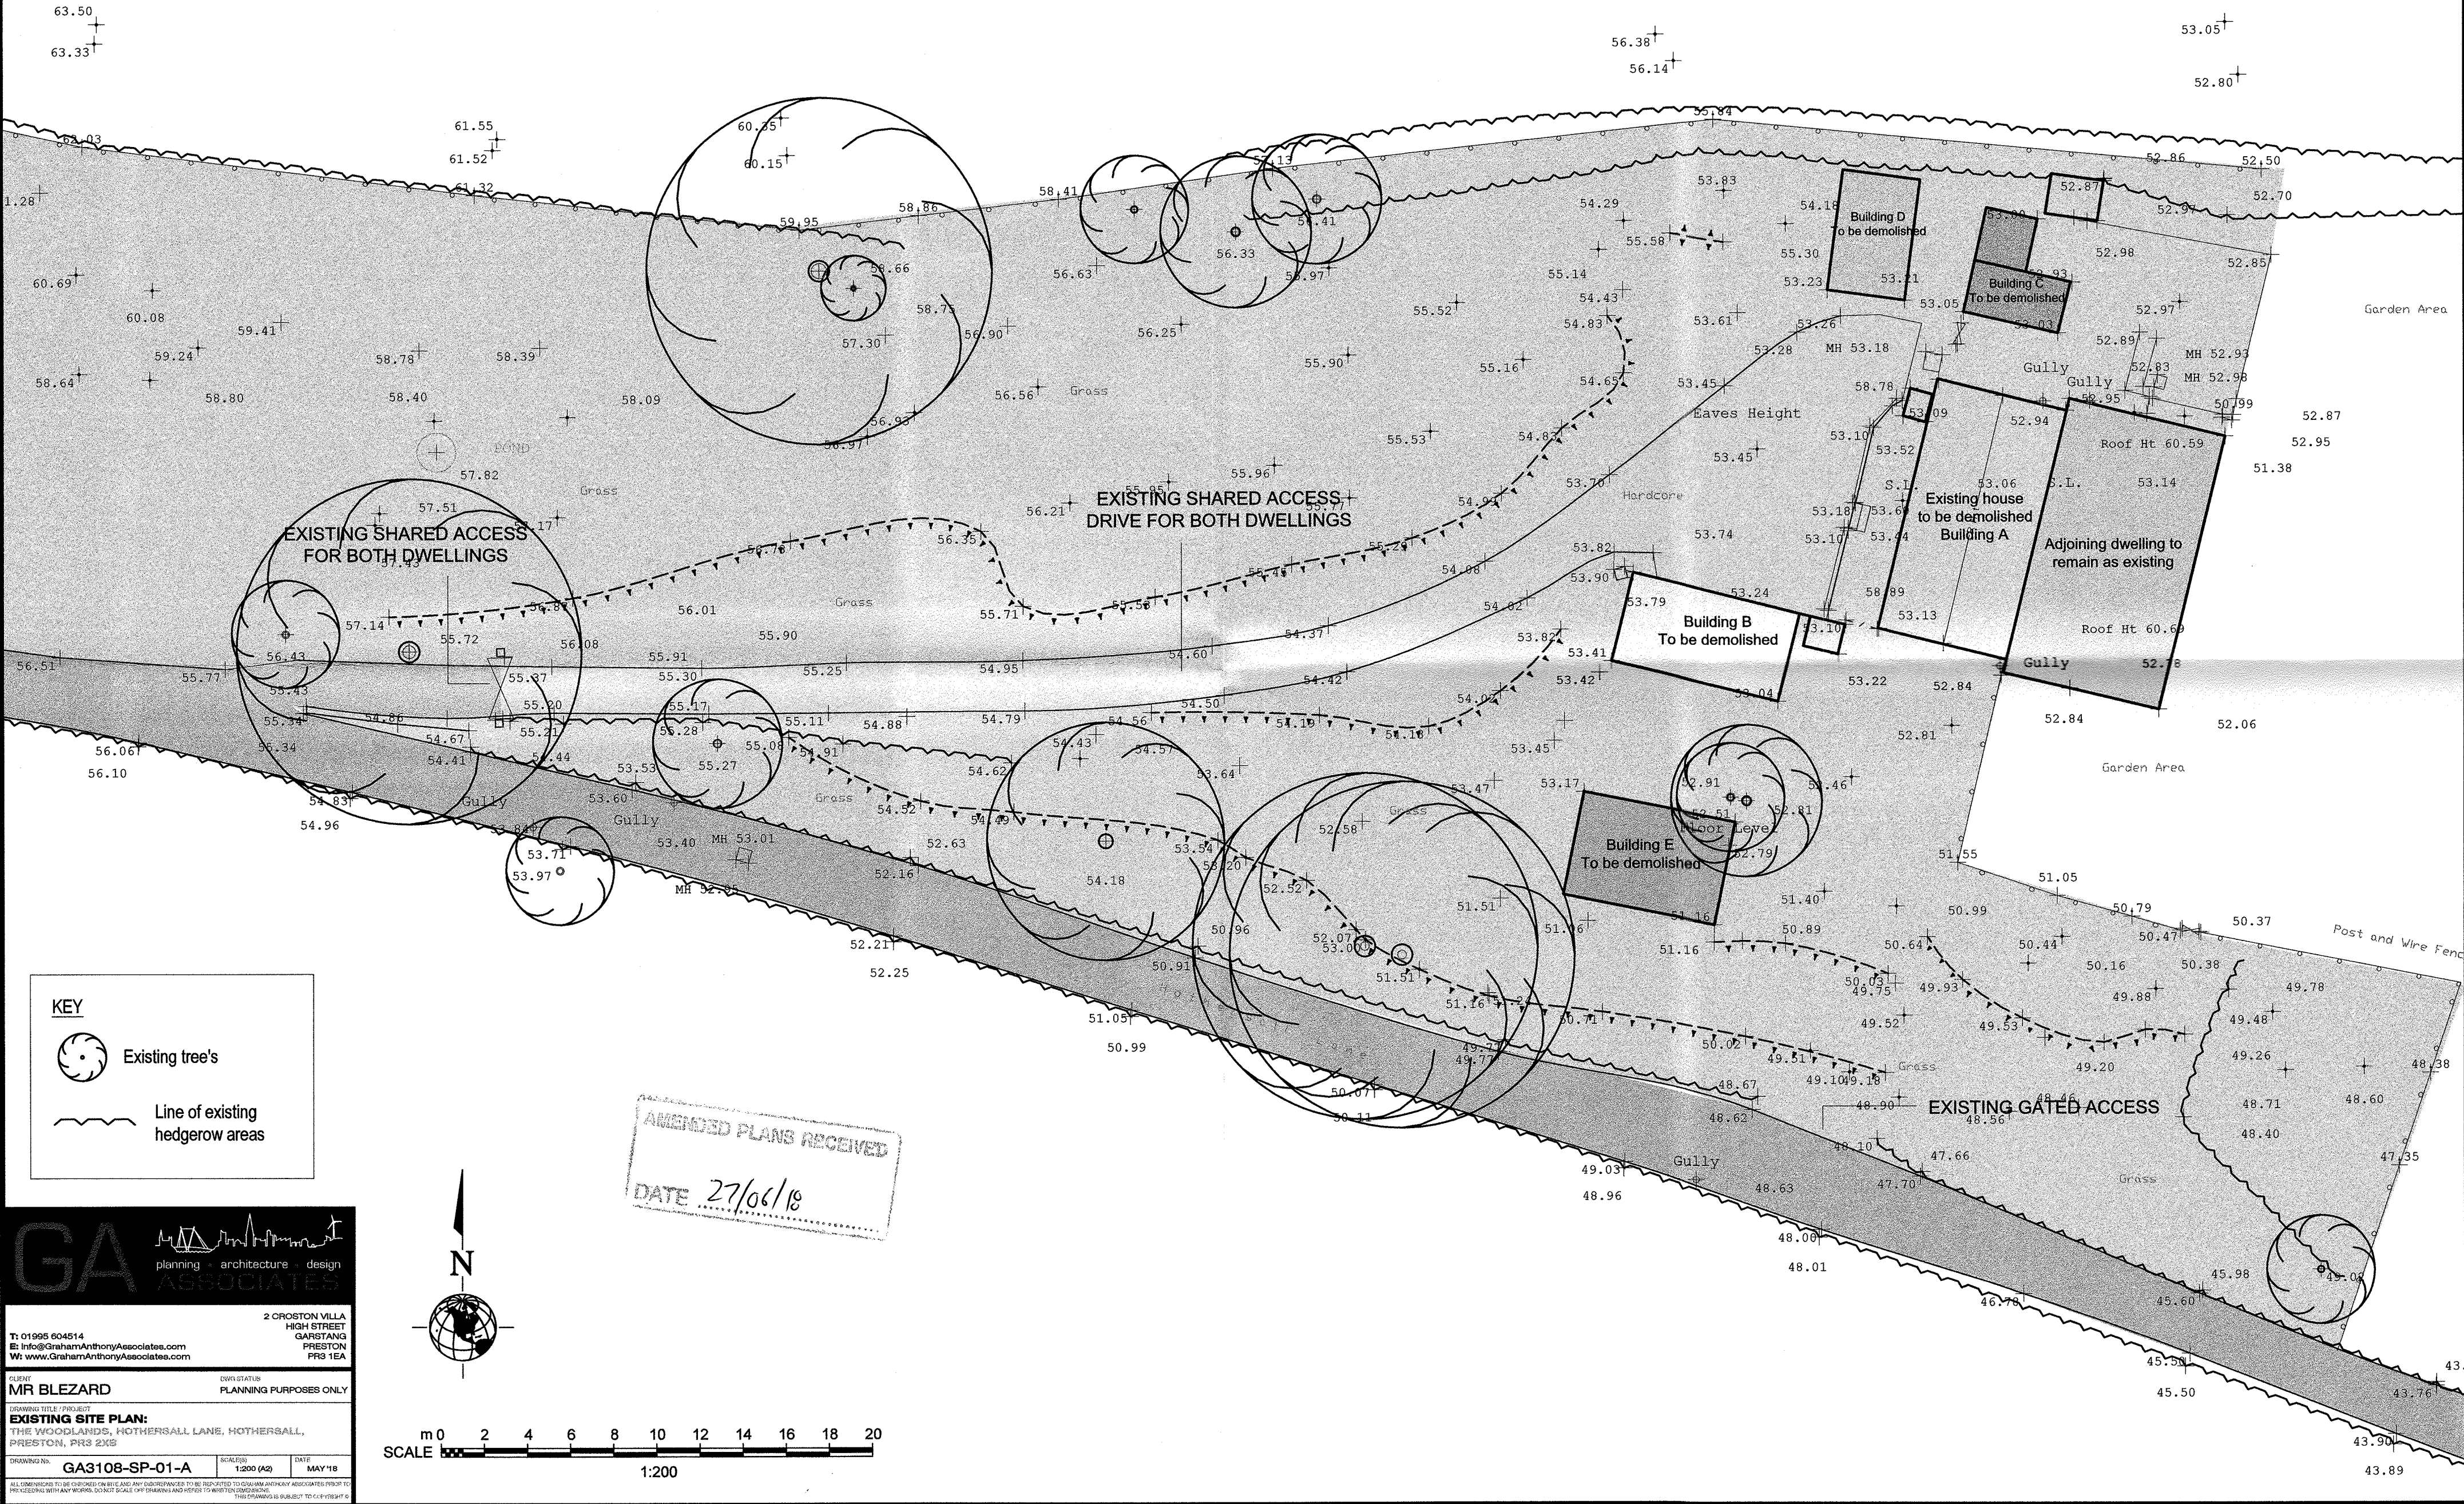

PROPOSED SITE PLAN

THE WOODLANDS, HOTHERSALL LANE, HOTHERSALL, PRESTON, PR3 2XB

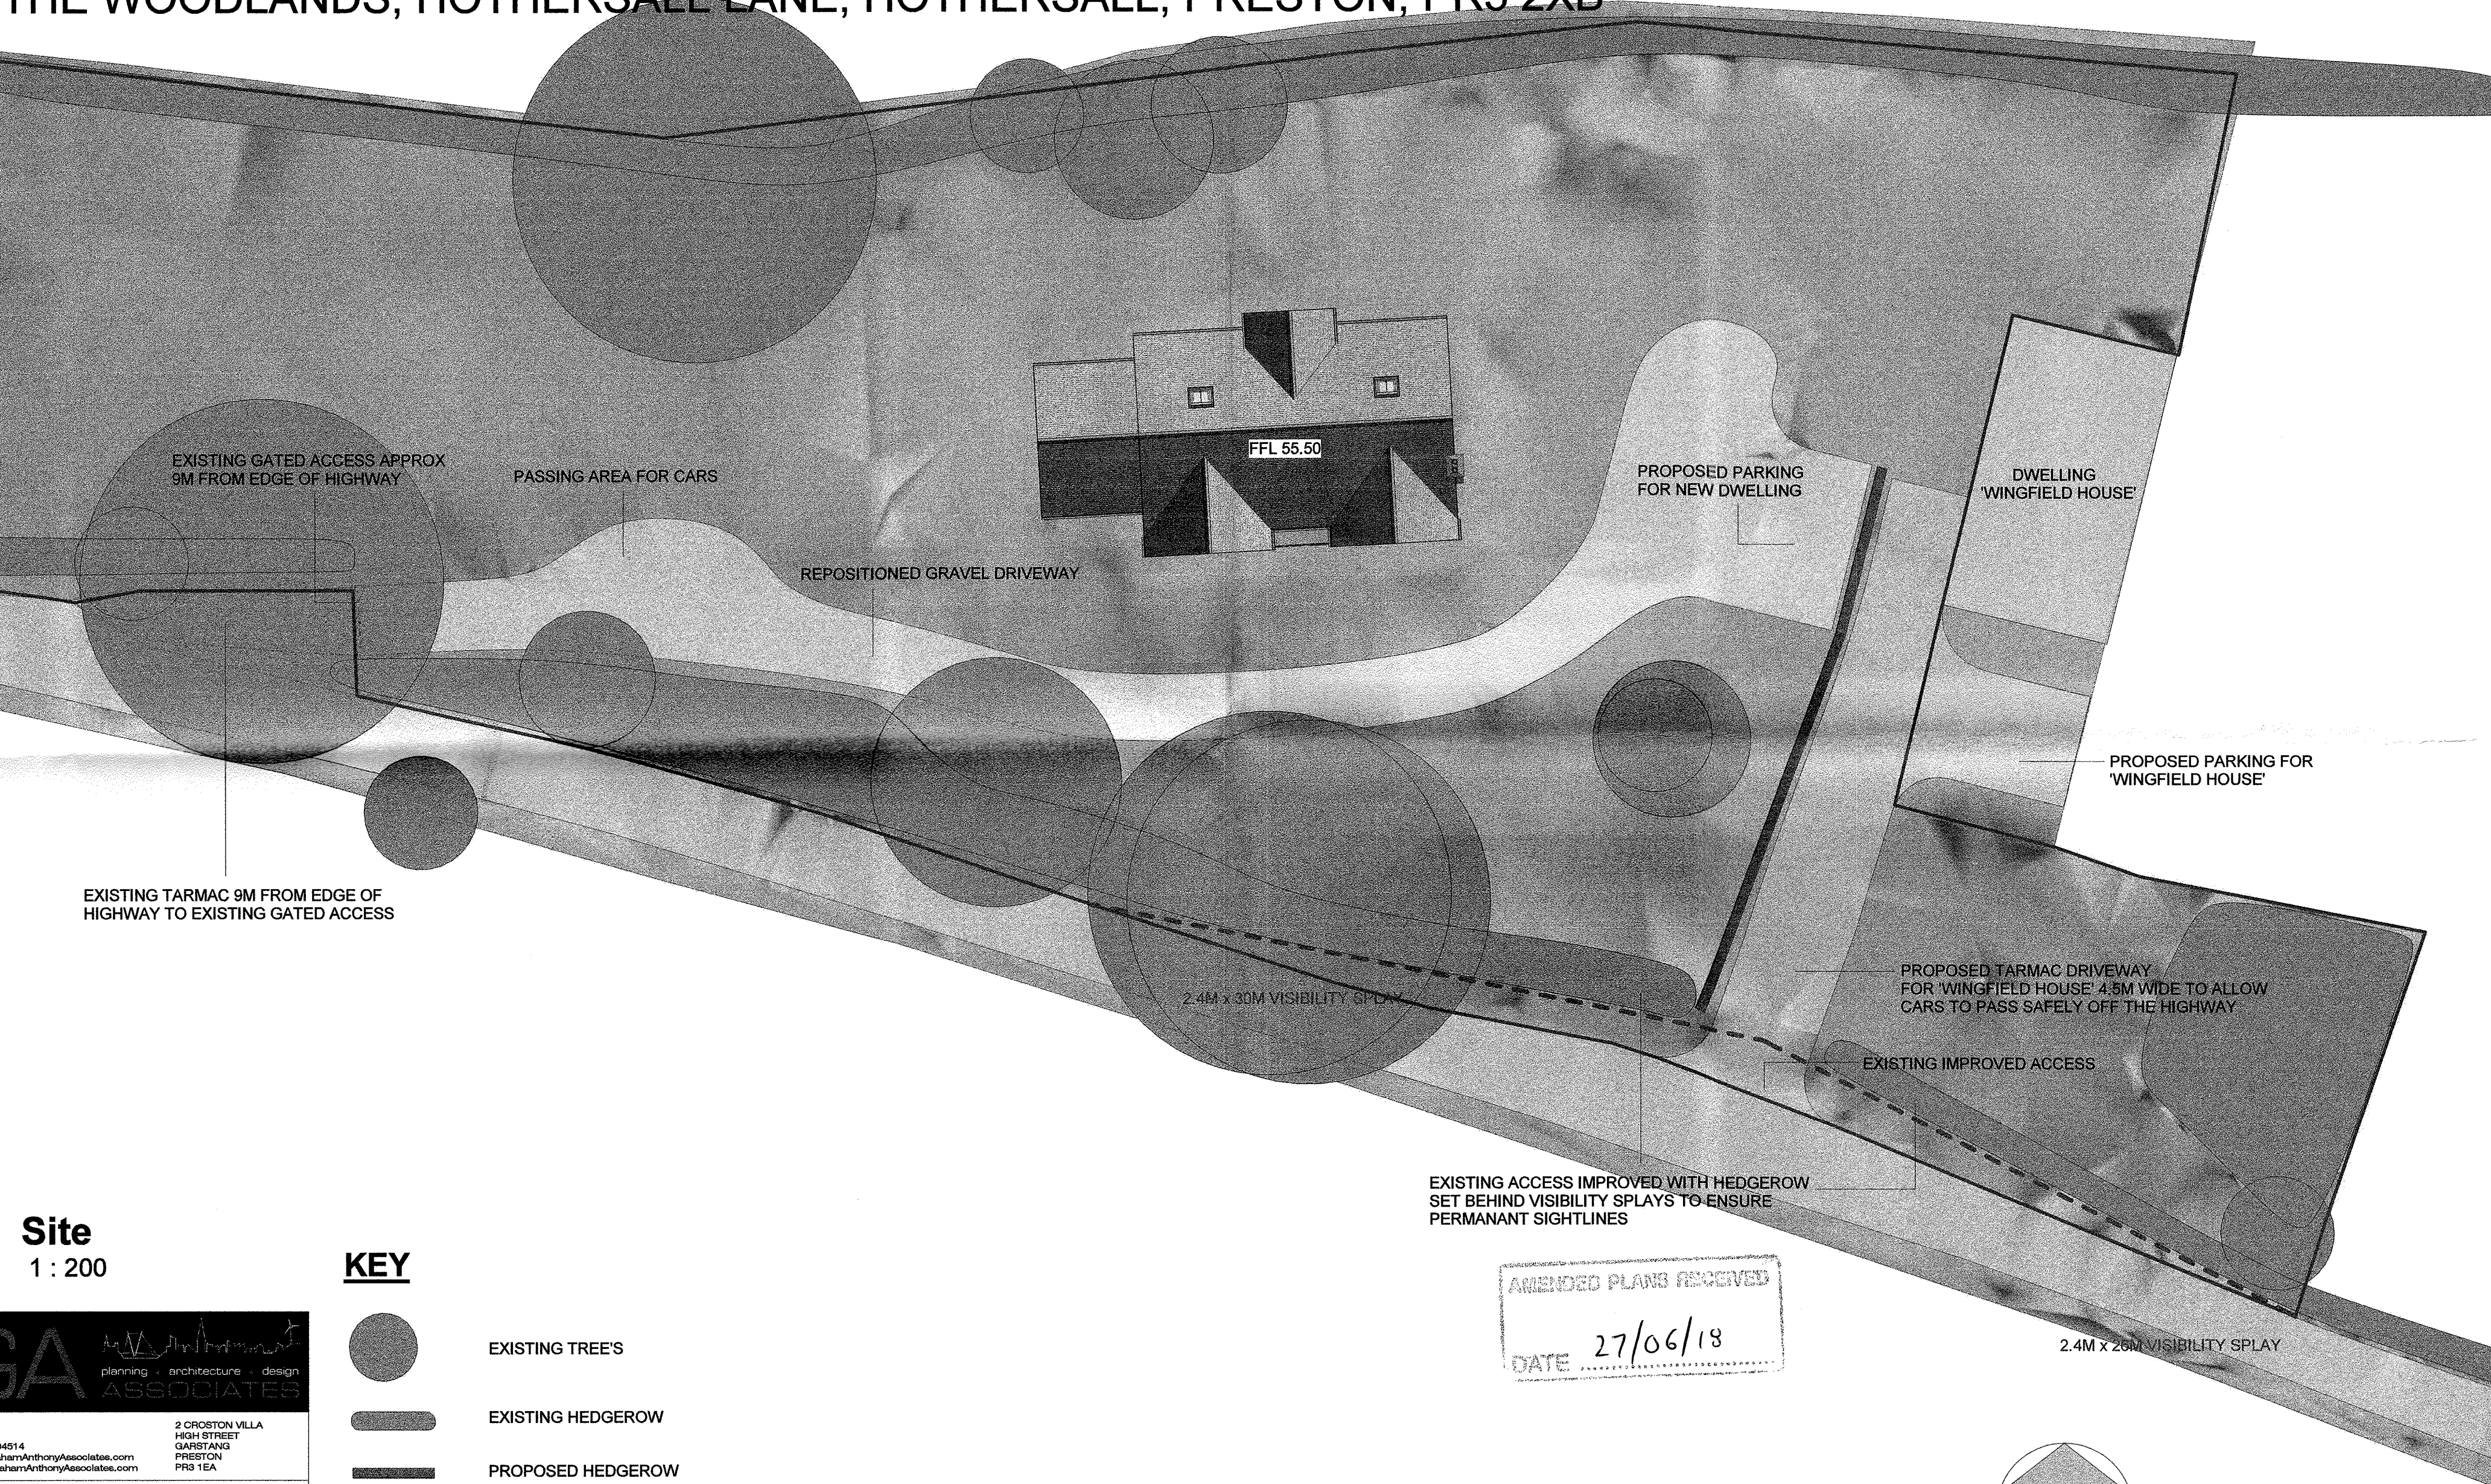

Site
1 : 200

- KEY**
- EXISTING TREE'S
 - EXISTING HEDGEROW
 - PROPOSED HEDGEROW
 - LINE OF LAND OWNED BY CLIENT

GA

planning · architecture · design

ASSOCIATES

T: 01995 604514

E: info@GrahamAnthonyAssociates.com

W: www.GrahamAnthonyAssociates.com

2 CROSTON VILLA

HIGH STREET

GARSTANG

PRESTON

PR3 1EA

CLIENT	DWG STATUS	
MR BLEZARD	Project Status	
DRAWING TITLE / PROJECT		
PROPOSED SITE PLAN		
THE WOODLANDS, HOTHERSALL LANE, HOTHERSALL, PRESTON, PR3 2XB		
DRAWING No.	SCALE(S)	DATE
GA3108-PSP-01-A	A2	


ALL DIMENSIONS TO BE CHECKED ON SITE AND ANY DISCREPANCIES TO BE REPORTED TO GRAHAM ANTHONY ASSOCIATES PRIOR TO PROCEEDING WITH ANY WORKS. DO NOT SCALE OFF DRAWINGS AND REFER TO WRITTEN DIMENSIONS.

THIS DRAWING IS SUBJECT TO COPYRIGHT

AMENDED PLANS RECEIVED
DATE 27/06/18



VISUAL SCALE 1:200 @ A2

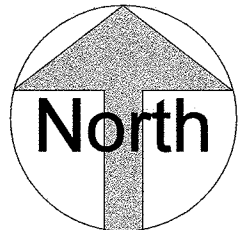


THE WOODLANDS, HOTHERSALL LANE, HOTHERSALL, PRESTON, PR3 2XB



AMENDED PLANS RECEIVED

DATE 27/06/18

 



planning • architecture • design

ASSOCIATES

**2 CROFTON VILLA
HIGH STREET
GARSTANG
PRESTON
PR3 1EA**

T: 01960 604014
E: info@ga3anthony.co.uk
W: www.GrahamAnthonyAssociates.com

MR BLEZARD

TOPOGRAPHICAL PLAN:

**THE WOODLANDS, 2, HOTHERSALL LANE, HOTHERSALL,
PRESTON, PR3 2X5**

0905 273 0109

PLANNING PURPOSES ONLY

GA3108-TP-01-A

ALL INFORMATION CONTAINED HEREIN IS UNCLASSIFIED EXCEPT WHERE SHOWN OTHERWISE. DATE 01/03/2016 BY 60322 UCBAW/DAW/RSW

SCALE:
1:200 (A1)

DATE:
MAY 18