




Proposed Southern Elevation Scale 1:100

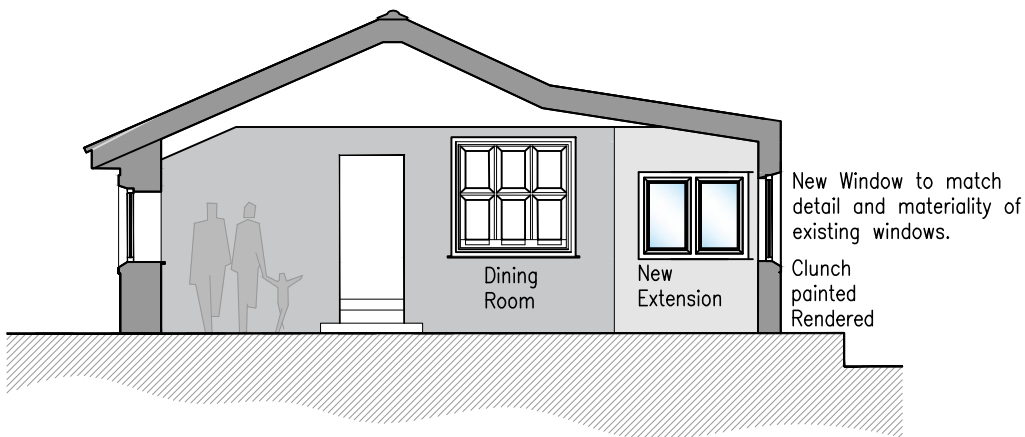


Proposed Eastern Elevation Scale 1:100

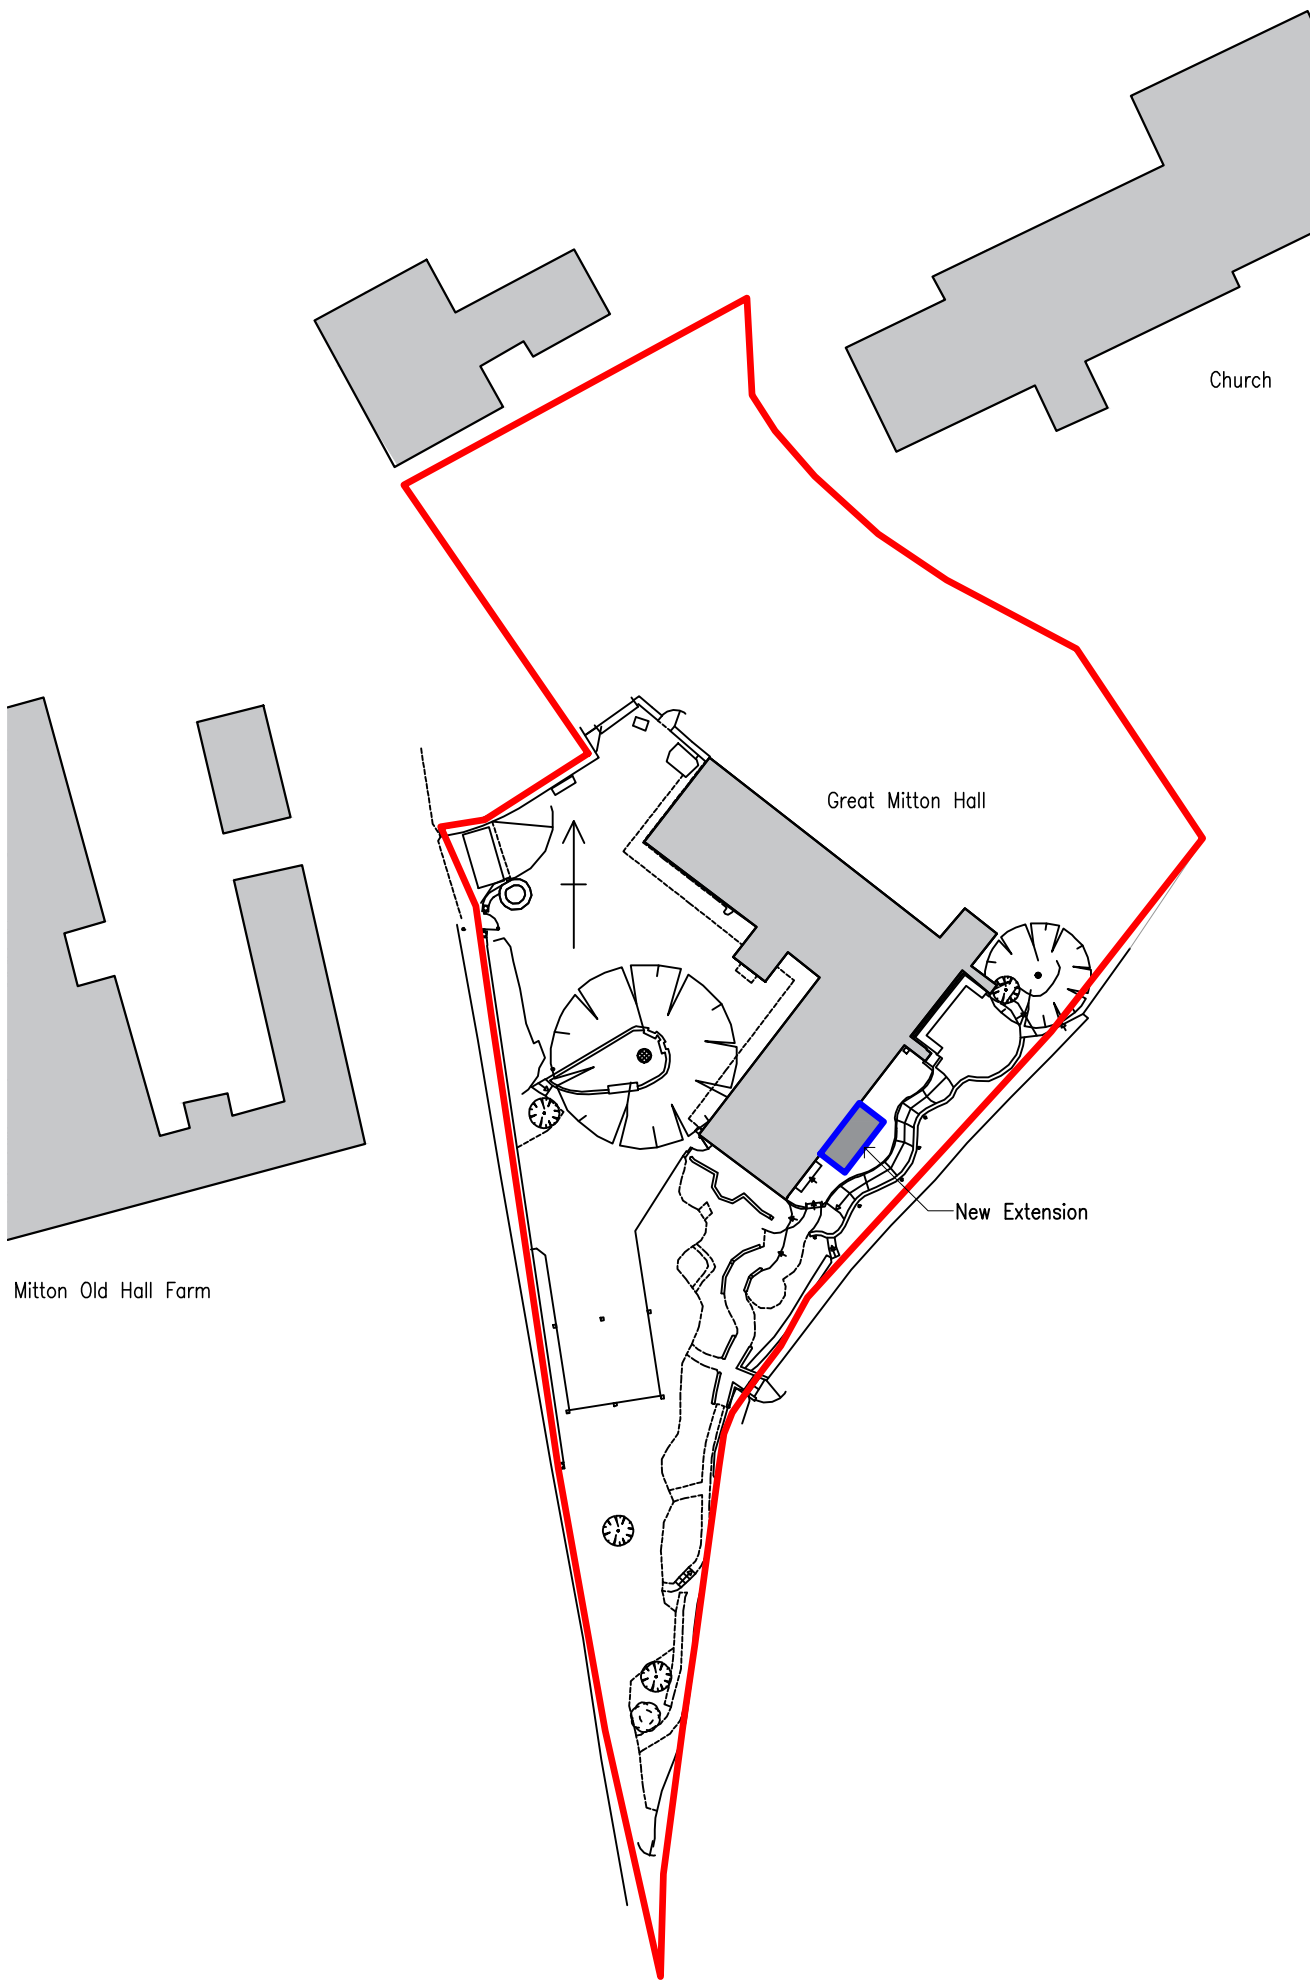


Proposed Section South - North Scale 1:100

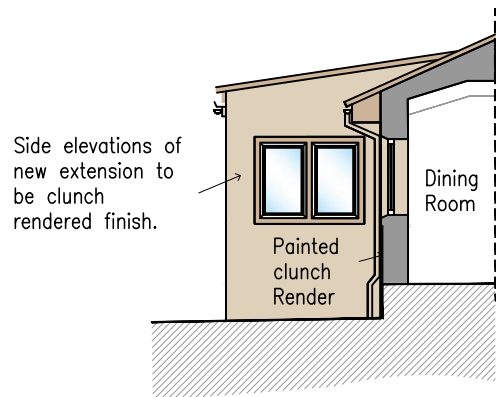

Proposed Section North- South Scale 1:100

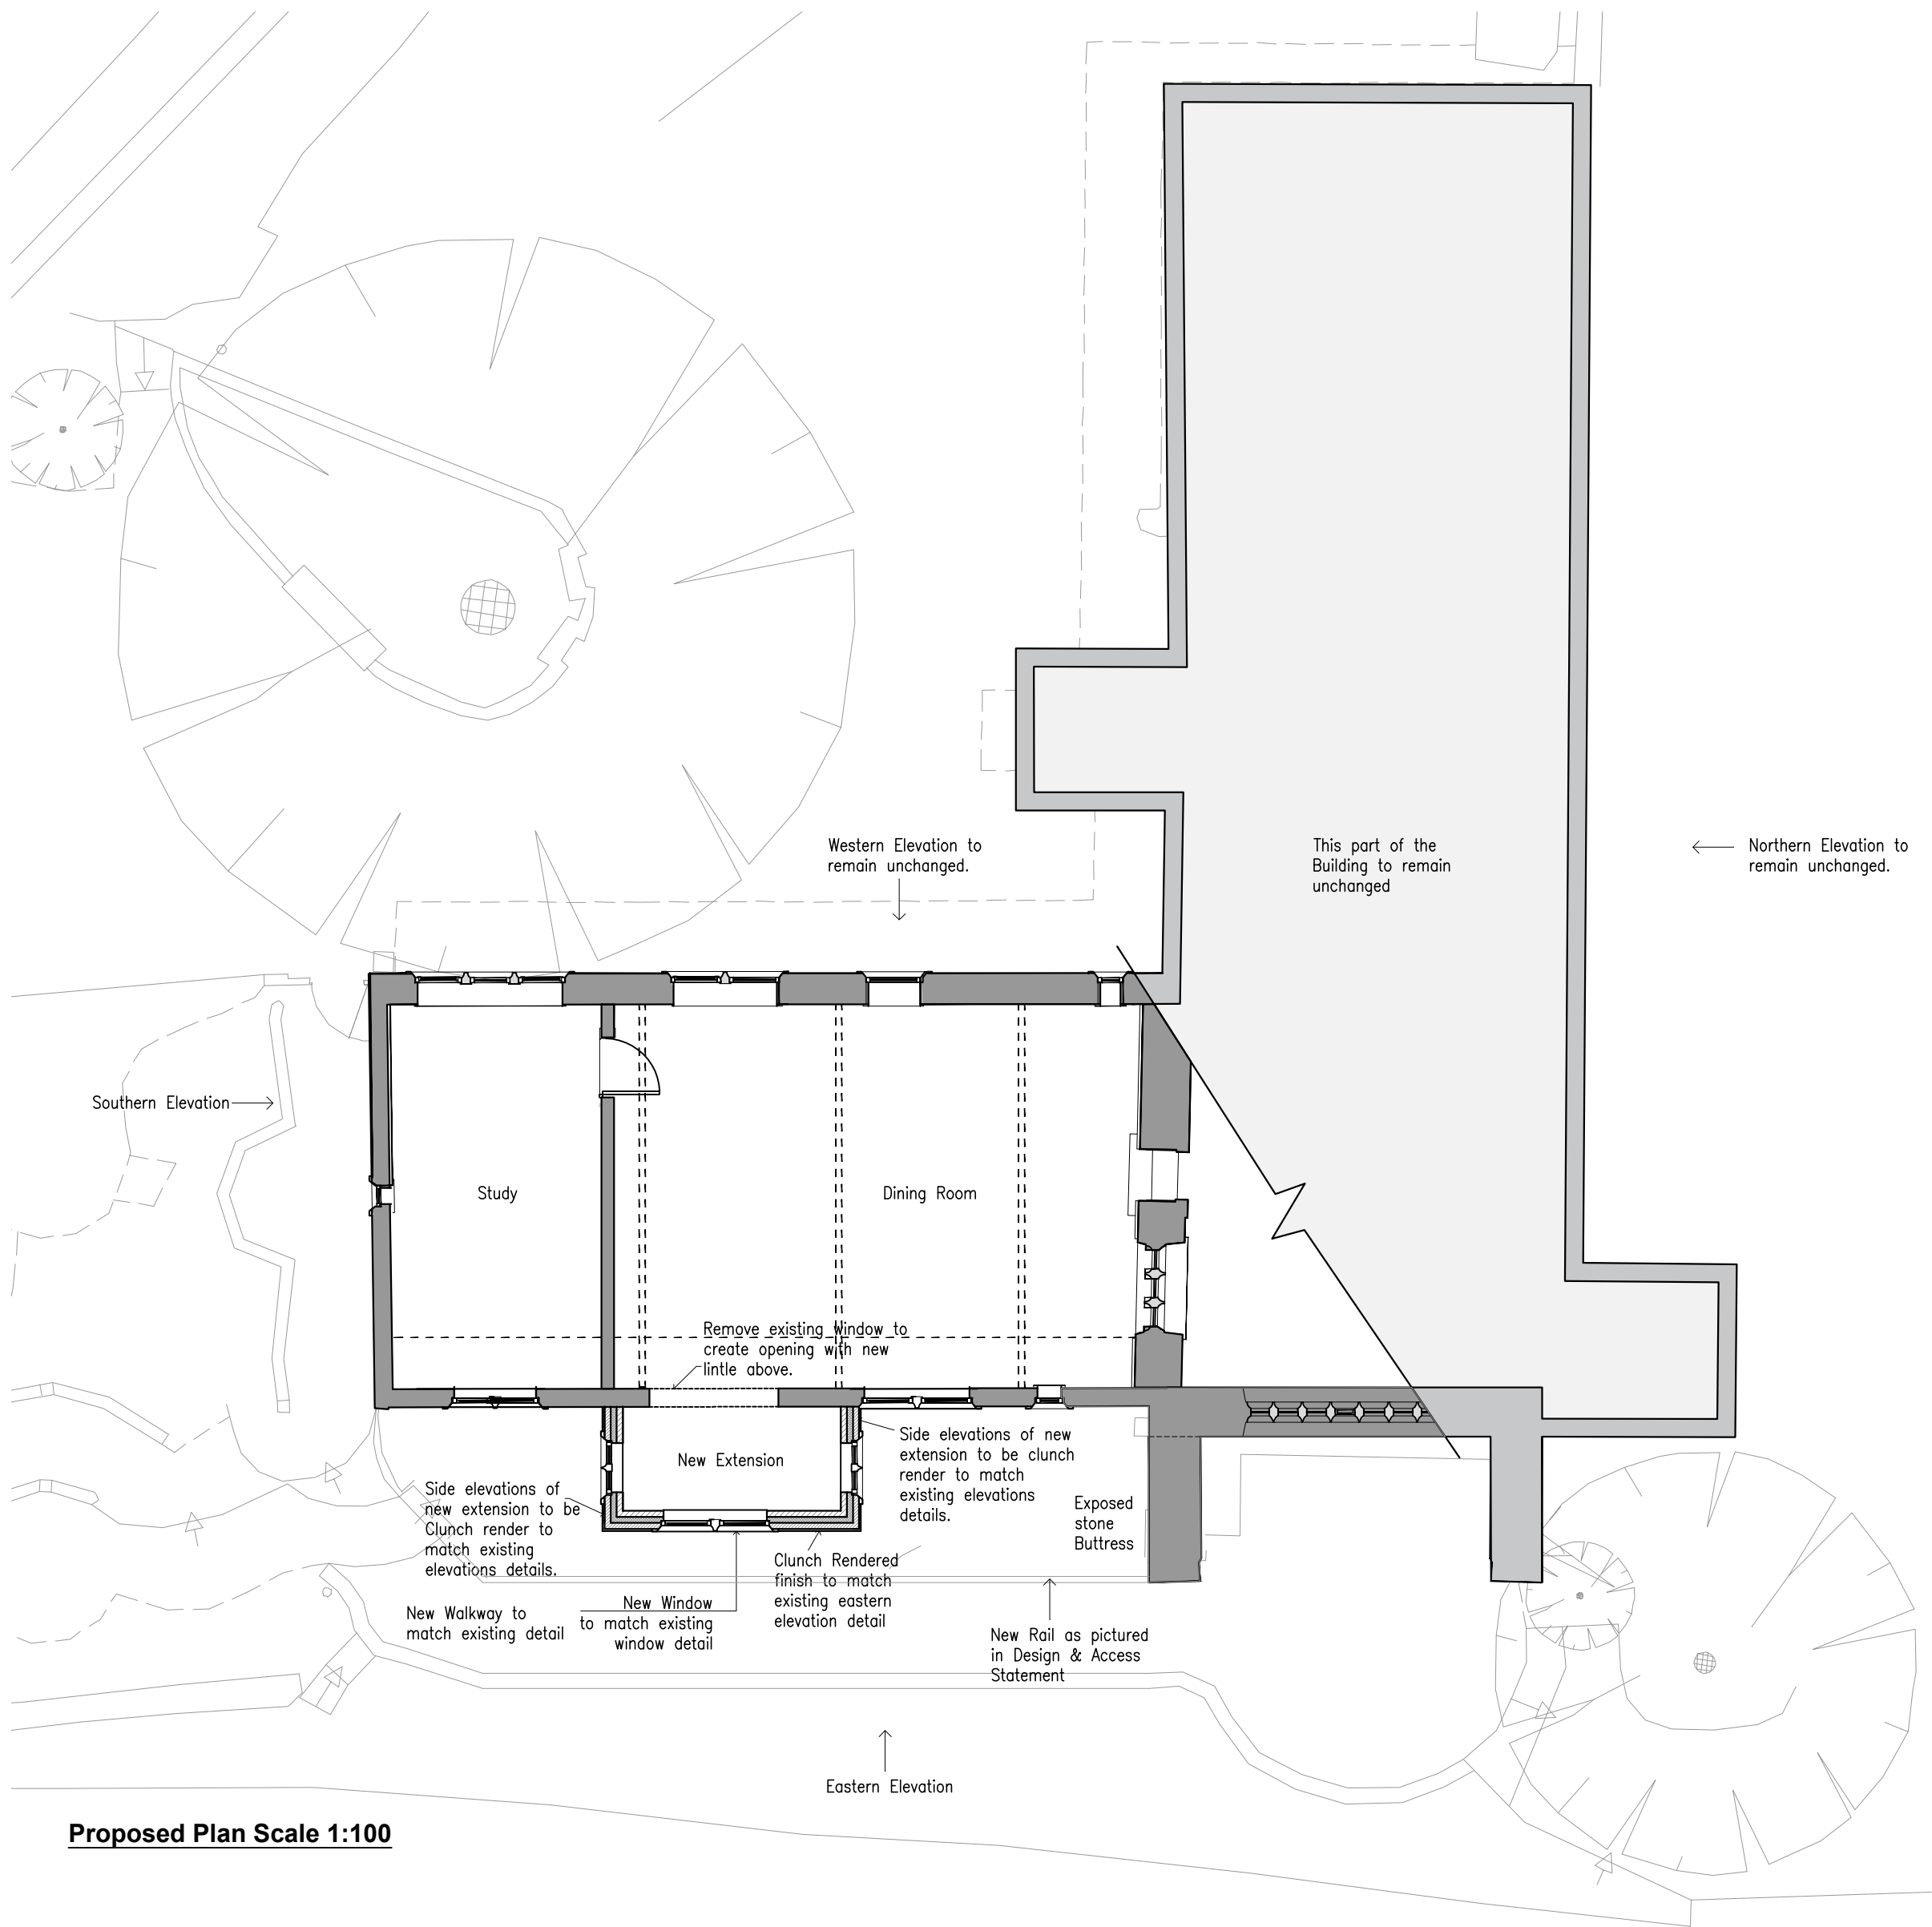

Proposed Plan Scale 1:100

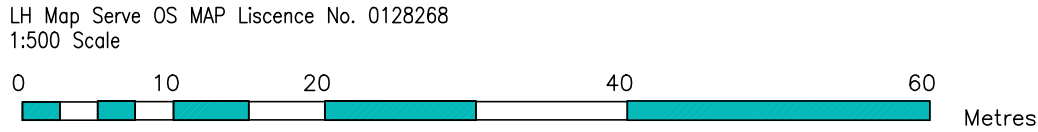

Proposed Site Plan 1:500